

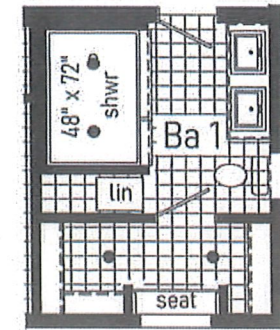


Optional Covered
Porch Replacing
Bedroom 4
(omits g.c.)

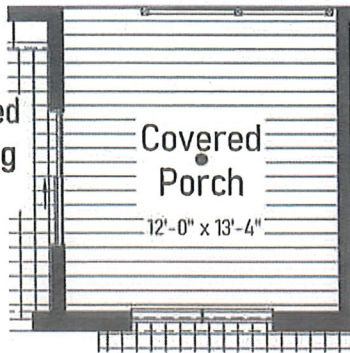

Optional Double
Lav Base with
Drawers

Optional
4'x6' Walk-In
Shower

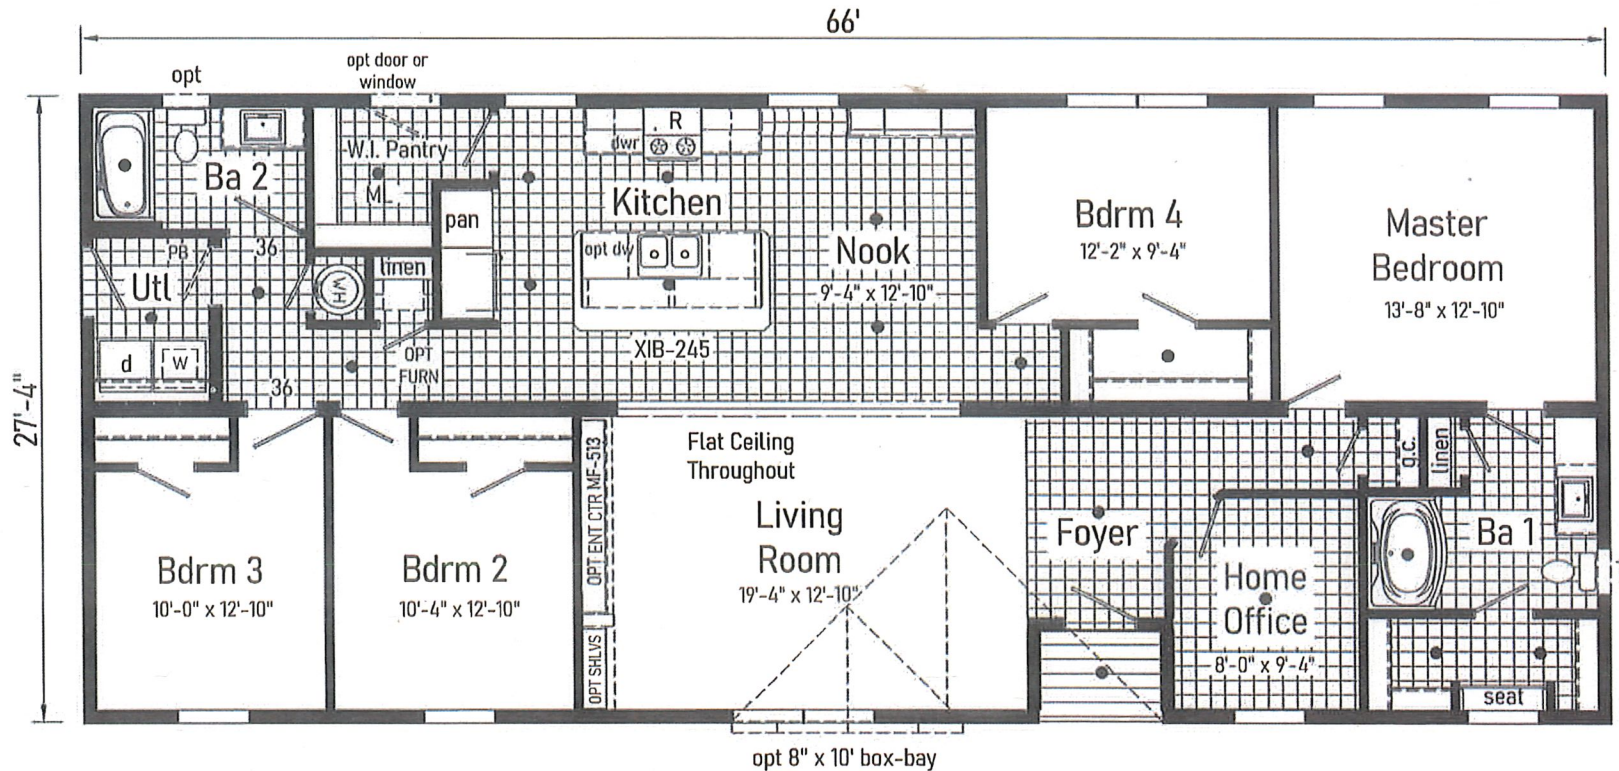



B928664A . Approx. 1783 Sq. Ft.

● = Std. can light
R = Std. 30/36 staggered overhead

Blue Ridge
Limited 4

Builder: 530 Cavco-Crouse	Address: 235 Anthony Grove Rd. Crouse, NC 28033	Revisions	Scale: 1/8" = 1'-0"	Date: 2/4/26	Cust: -	Prod. Code: B9	Number: 28664A	Order/Plan Number:
Title: Literature		Drawn By: OY	Reference: B928663A		Dir: -	Pg: LIT		Run: .

26-530B928664A

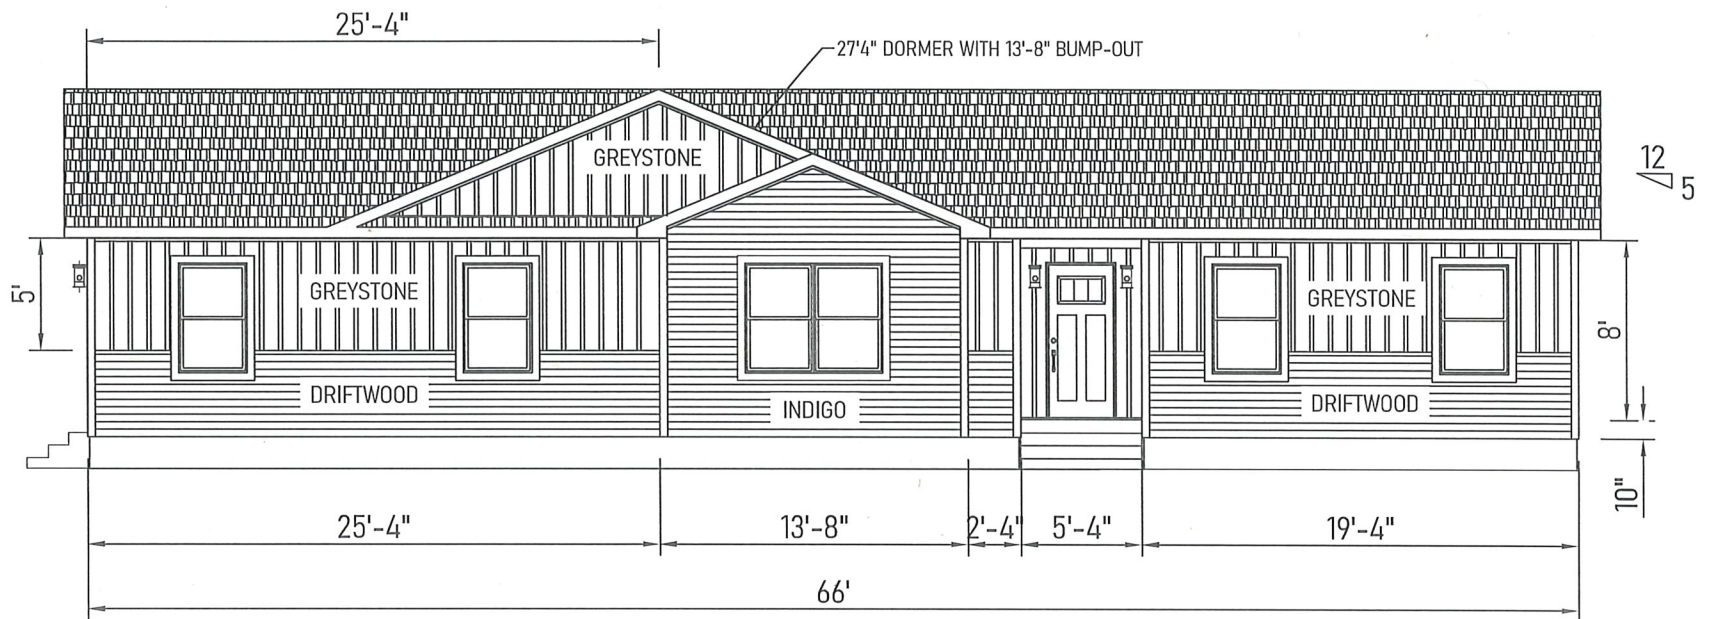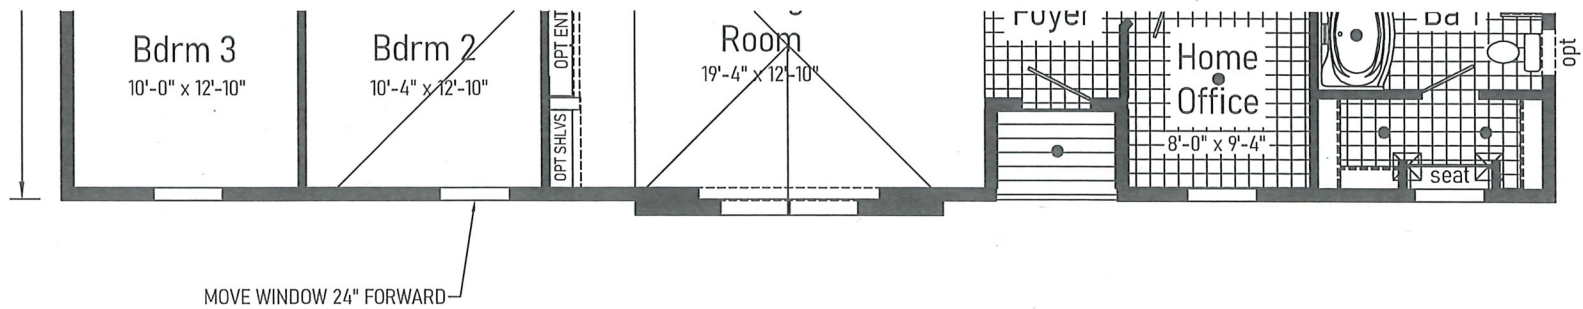

B928664A Exterior Elevation with 5/12 roof


primary siding	Driftwood
fascia/soffit	white
corner trim	white
vertical accent	Greystone
horizontal accent	none
shake accent	none
stone accent	none
windows	white

window grids	none
window trim	4" white
shutters	none
shingles	Estate onyx black
front door & color	Craftsman 2 pnl - black
add. door & color	1/2 lite no grid-white
posts & railing	none








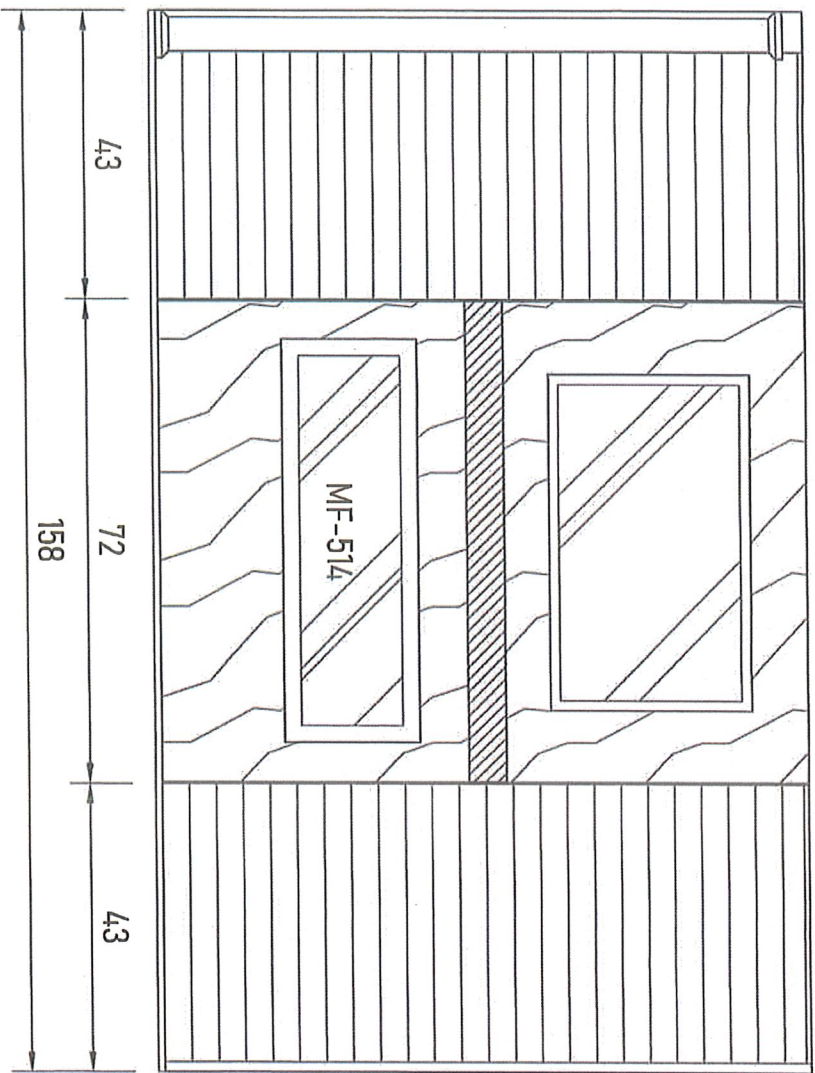

B928664A OPT LED FIREPLACE ON INTERIOR SIDEWALL

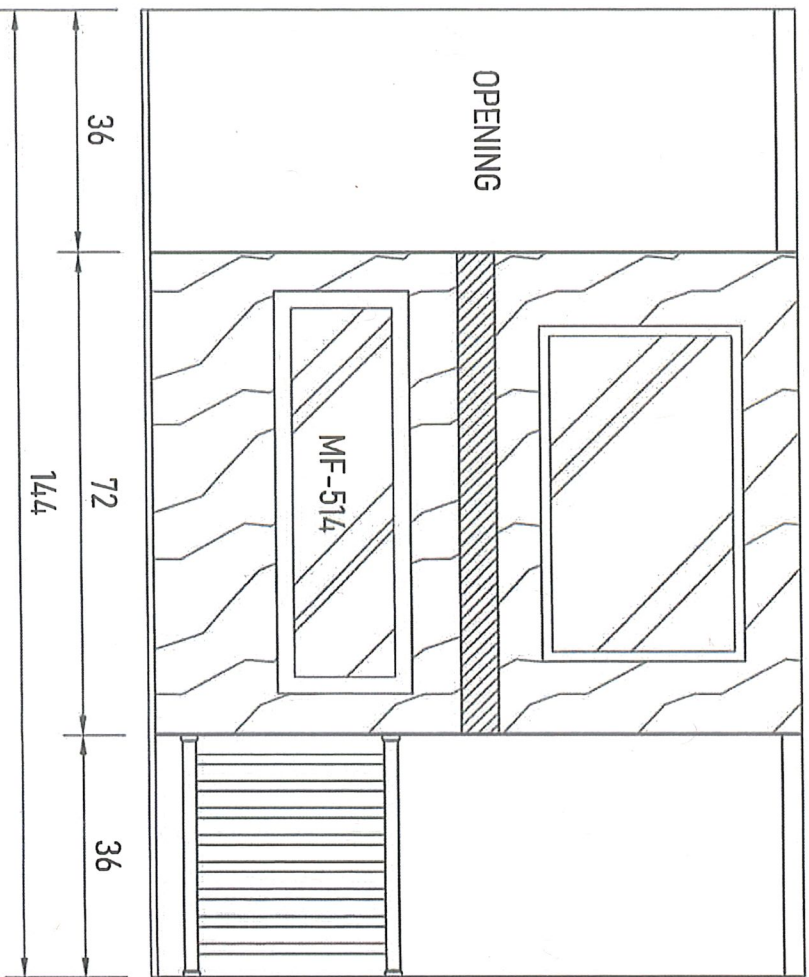

B928664A OPT LED FIREPLACE ON EXTERIOR SIDEWALL