


ORIGINALLY DRAWN

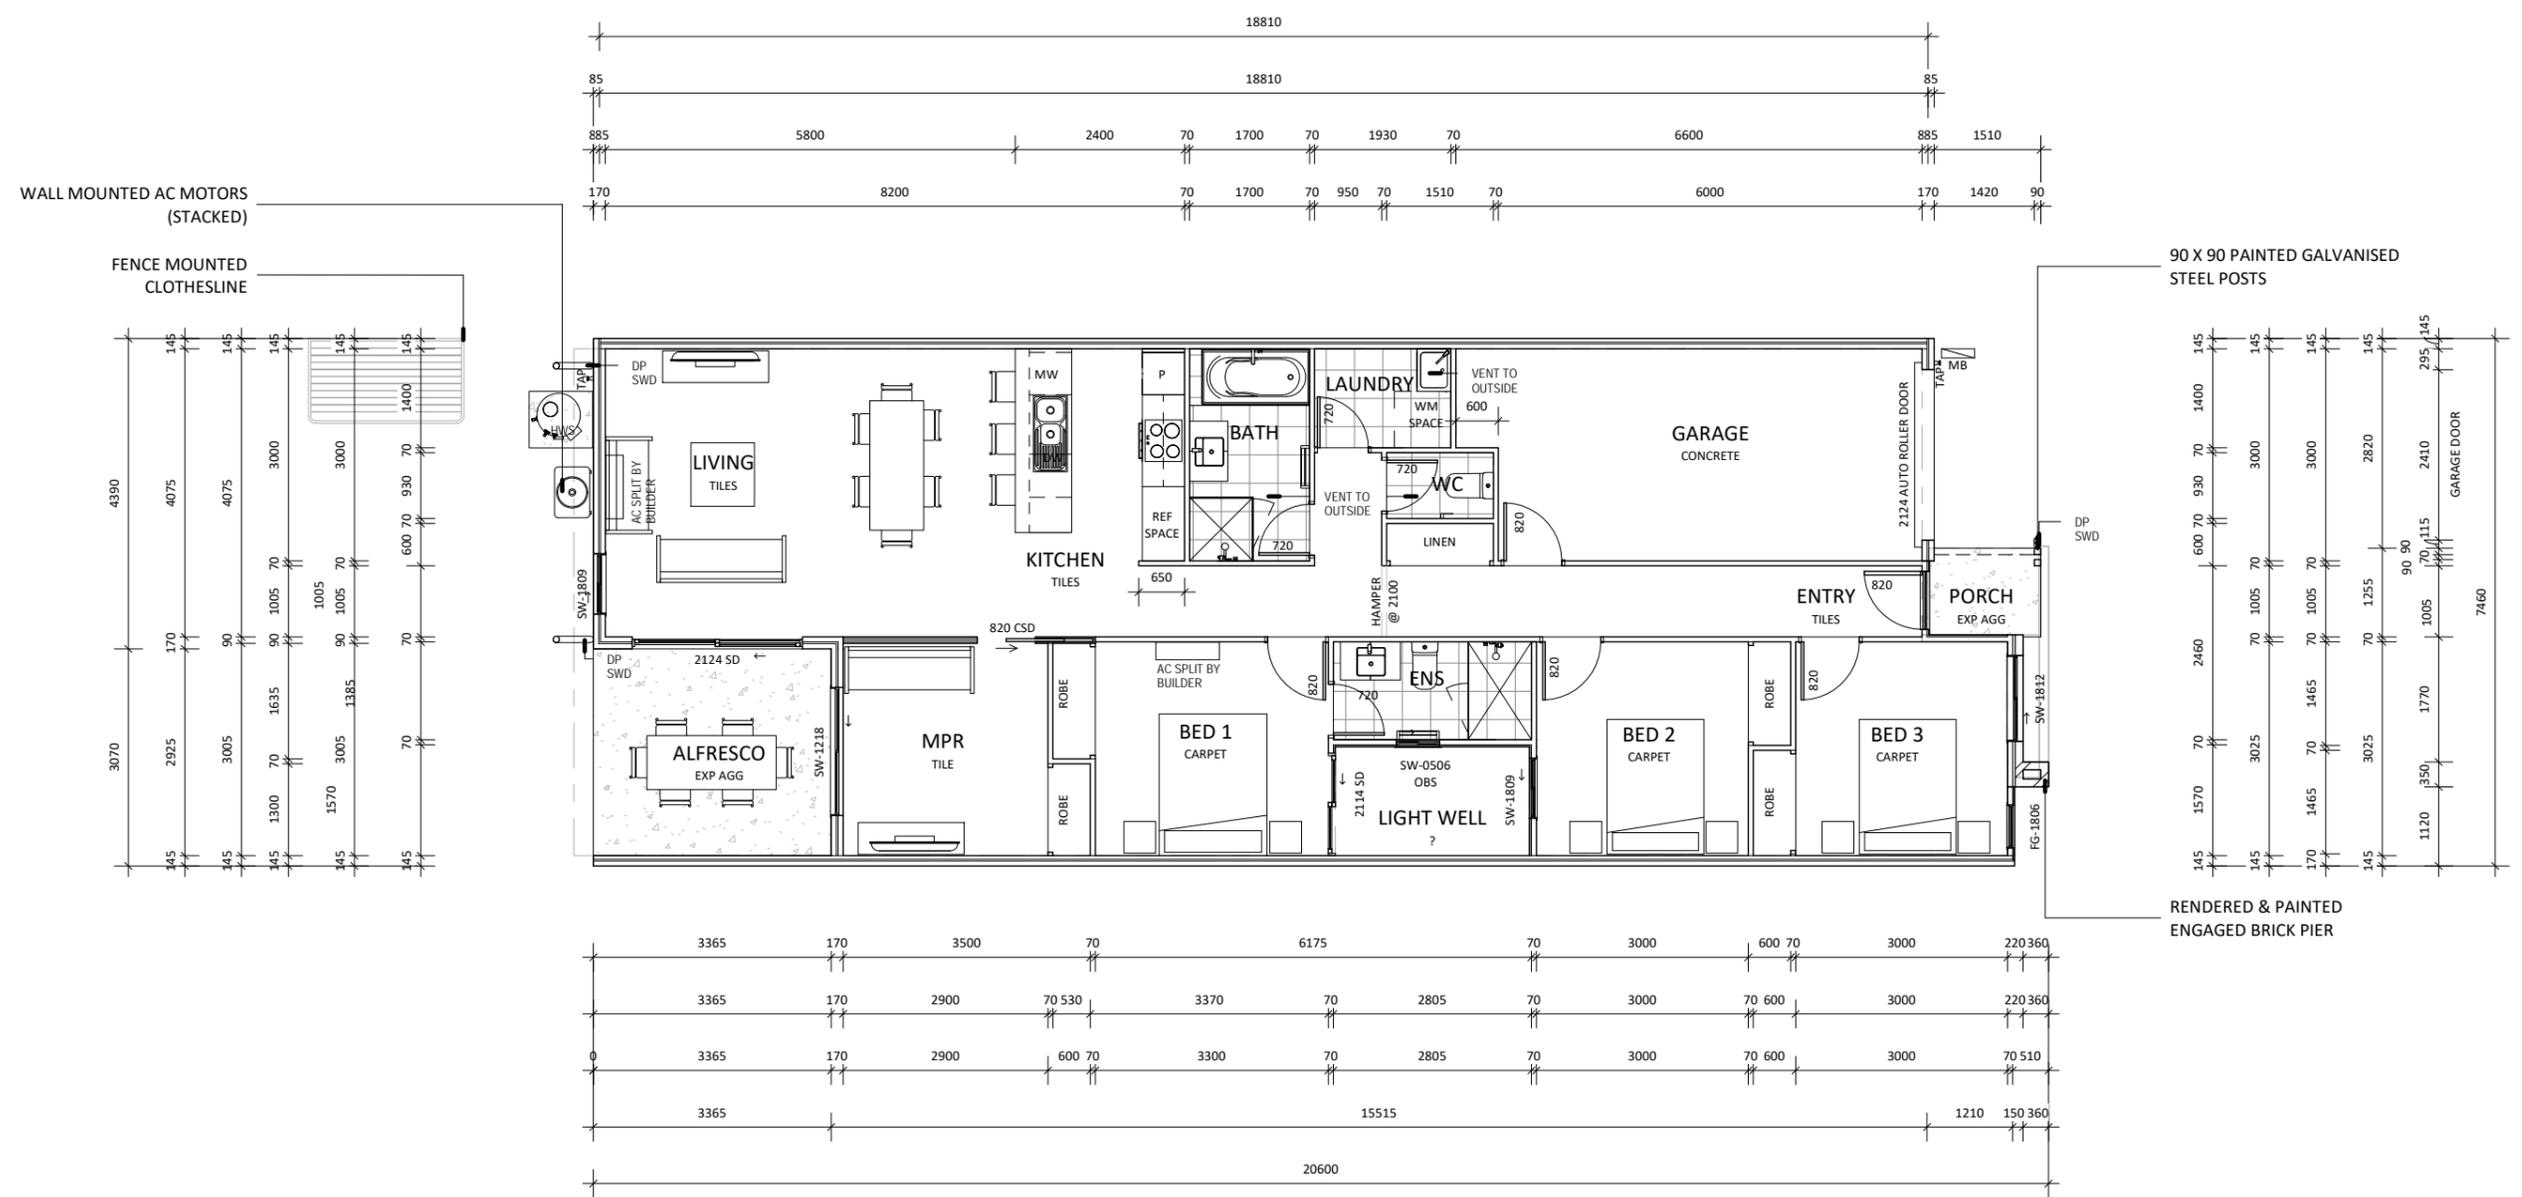

2/5 Gardner Close, Milton QLD 4064
 Phone: (07) 3250 8300
 www.creationhomes.com.au

REVISION	DESCRIPTION
A	

DATE	DRAWN BY
	RM

LOT 2 FLOOR AREAS	
ALFRESCO	10.33 m ²
GARAGE	21.03 m ²
LIVING	109.22 m ²
PORCH	1.62 m ²
TOTAL	142.20 m²

PROPERTY TITLE	WIND CLASSIFICATION	TBA
SOIL TYPE		
SITE AREA		261 m²
SITE COVERAGE		54.40 %

Sheet: FLOOR PLAN
 Design: RM
 Drawn By: RM

Sheet Number: CD2
 Client Name:
 Project Address: LOT 2 JOHNSON ROAD HILLCREST

Perimeter: X Date: 01.07.2021 Estate: X Project Number: X

THIS BUILDING IS TO BE CONSTRUCTED IN ACCORDANCE WITH THE NATIONAL CONSTRUCTION CODE & ANY RELEVANT AUSTRALIAN STANDARDS. THESE PLANS REMAIN THE EXCLUSIVE PROPERTY OF CREATION HOMES, AND ARE PROTECTED BY COPYRIGHT REFER TO CONTRACT AND SPECIFICATIONS FOR SPECIFIED ITEMS.