



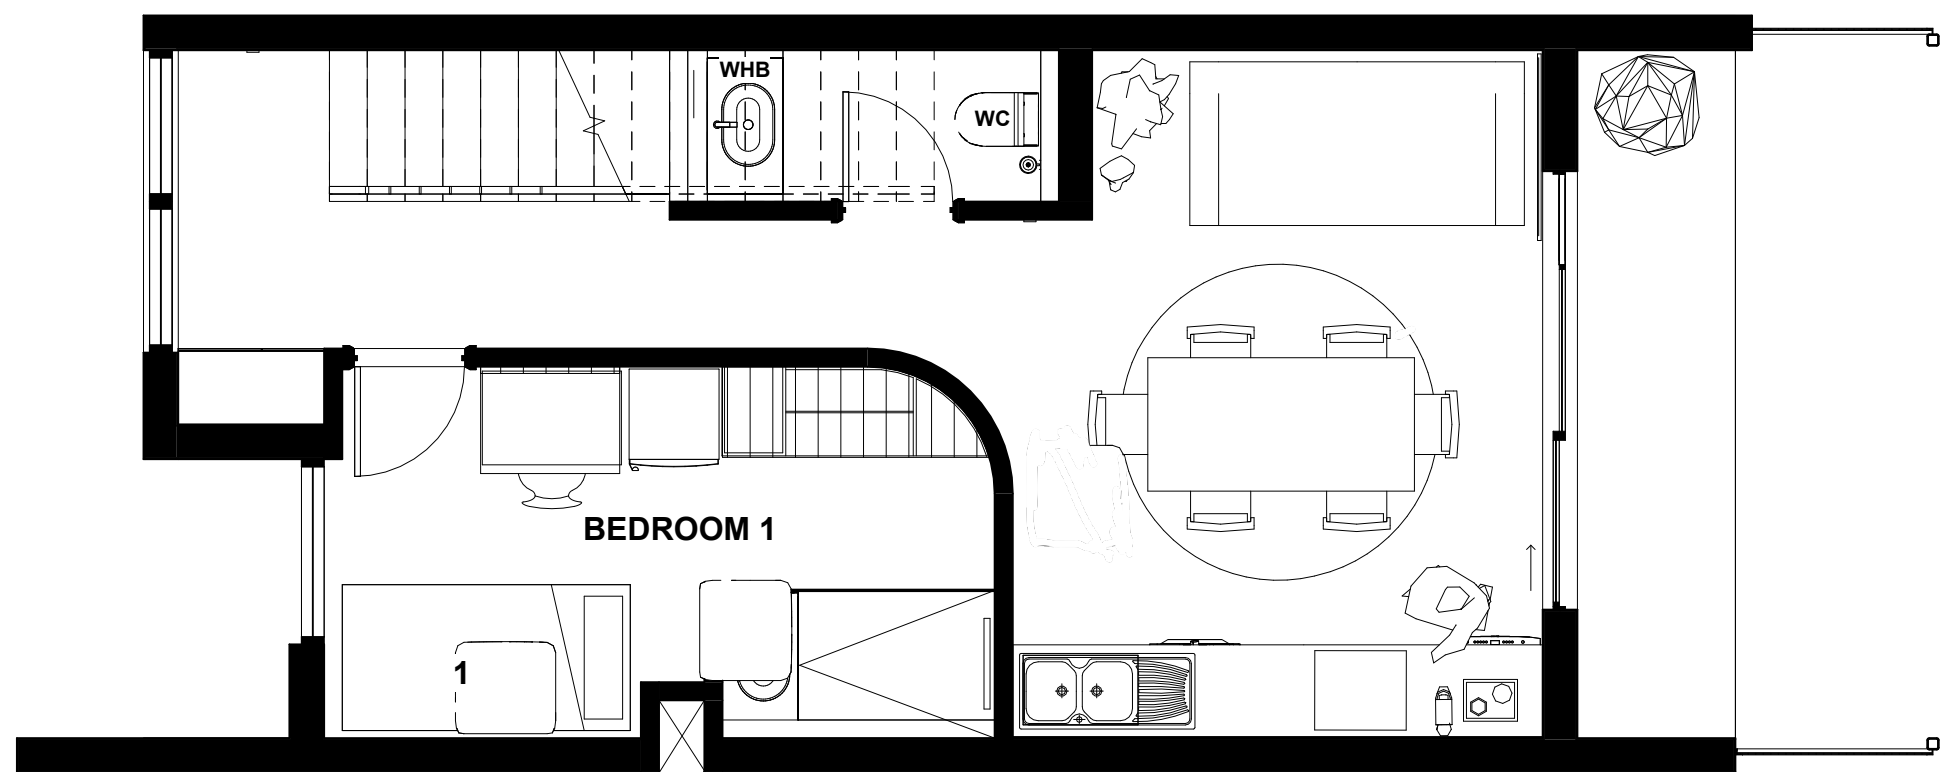

A100 - GROUND FLOOR PLAN

1:50

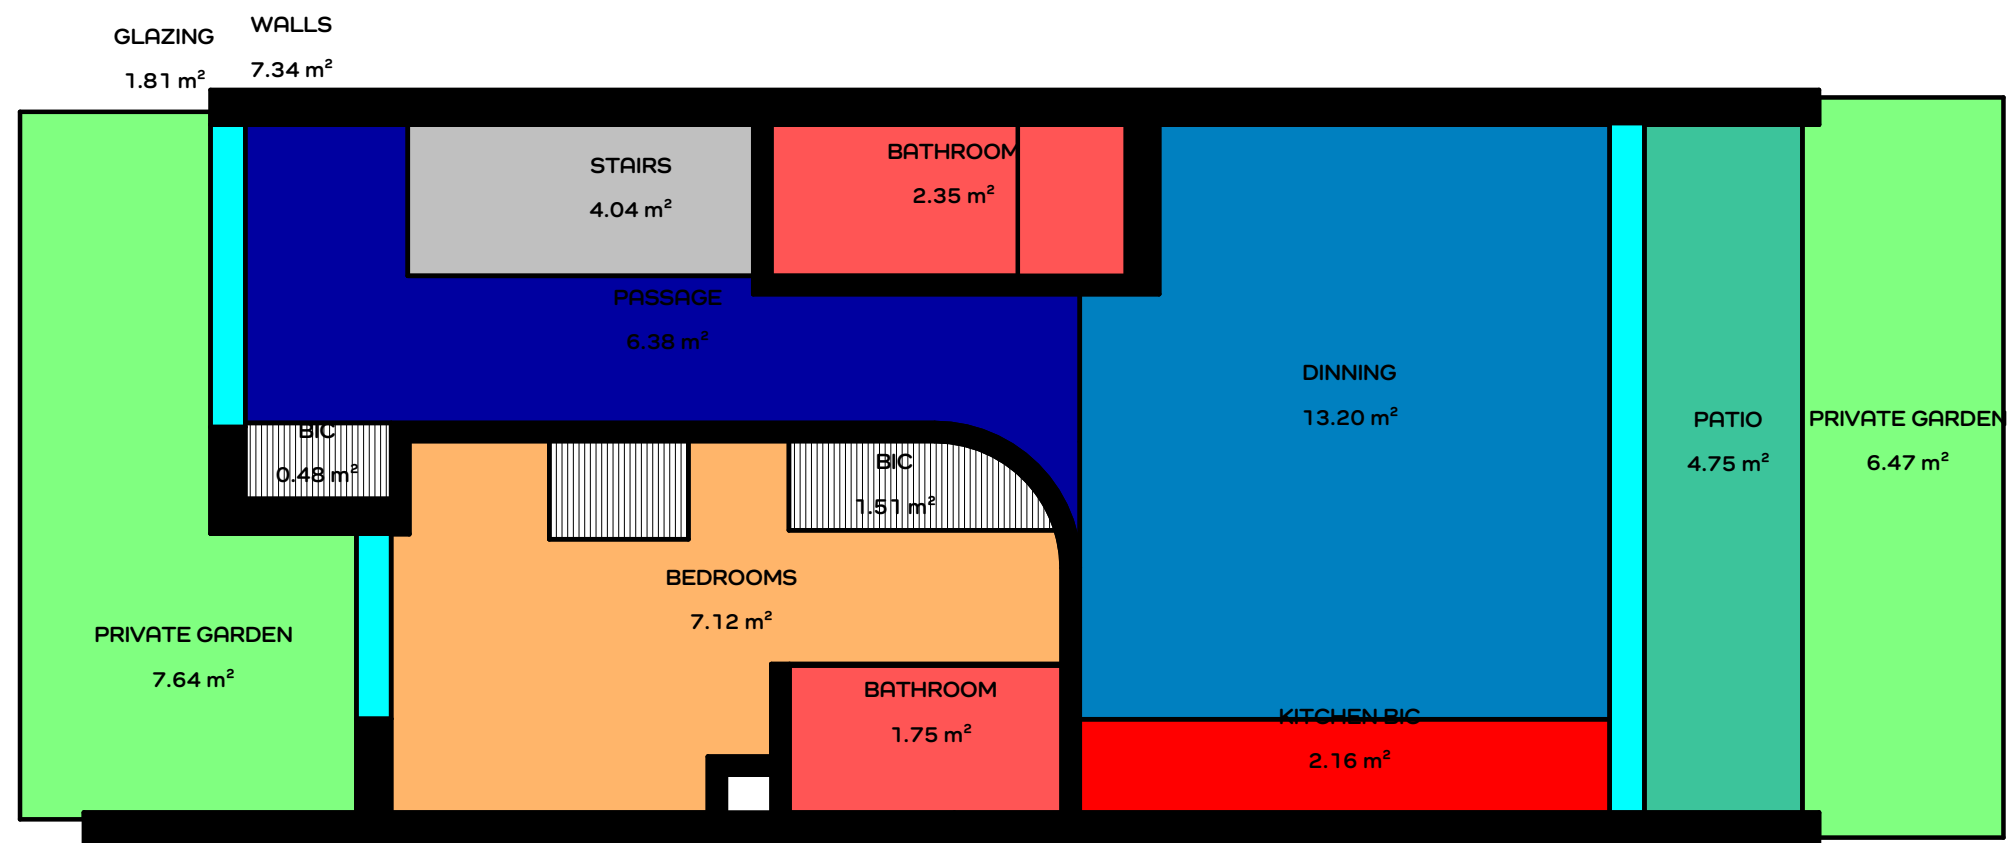

Drawing:
GROUND FLOOR

AOA 23001

Architect: R Erasmus PSAT69481265

Client: Heartland Properties

Address: ERF 175 ARCADIA

2026/09/04 18:58:03

Author: R. ERASMUS

Drawing Number:



A100-01

Scale:

1 : 50



Pretoria, 0181, South Africa
Email: admin@allofarch.com

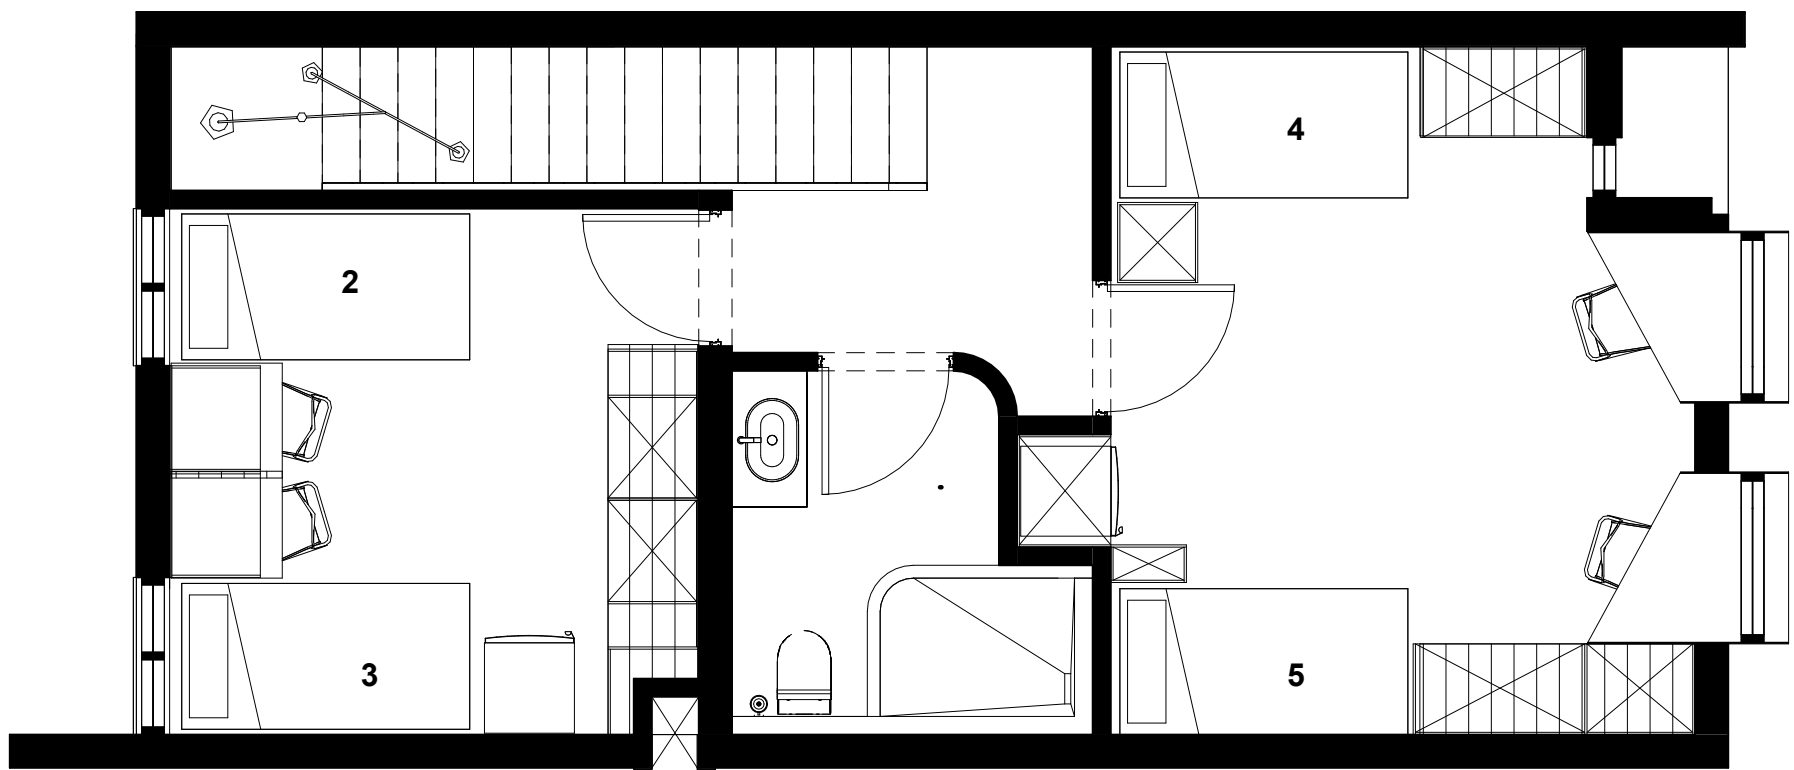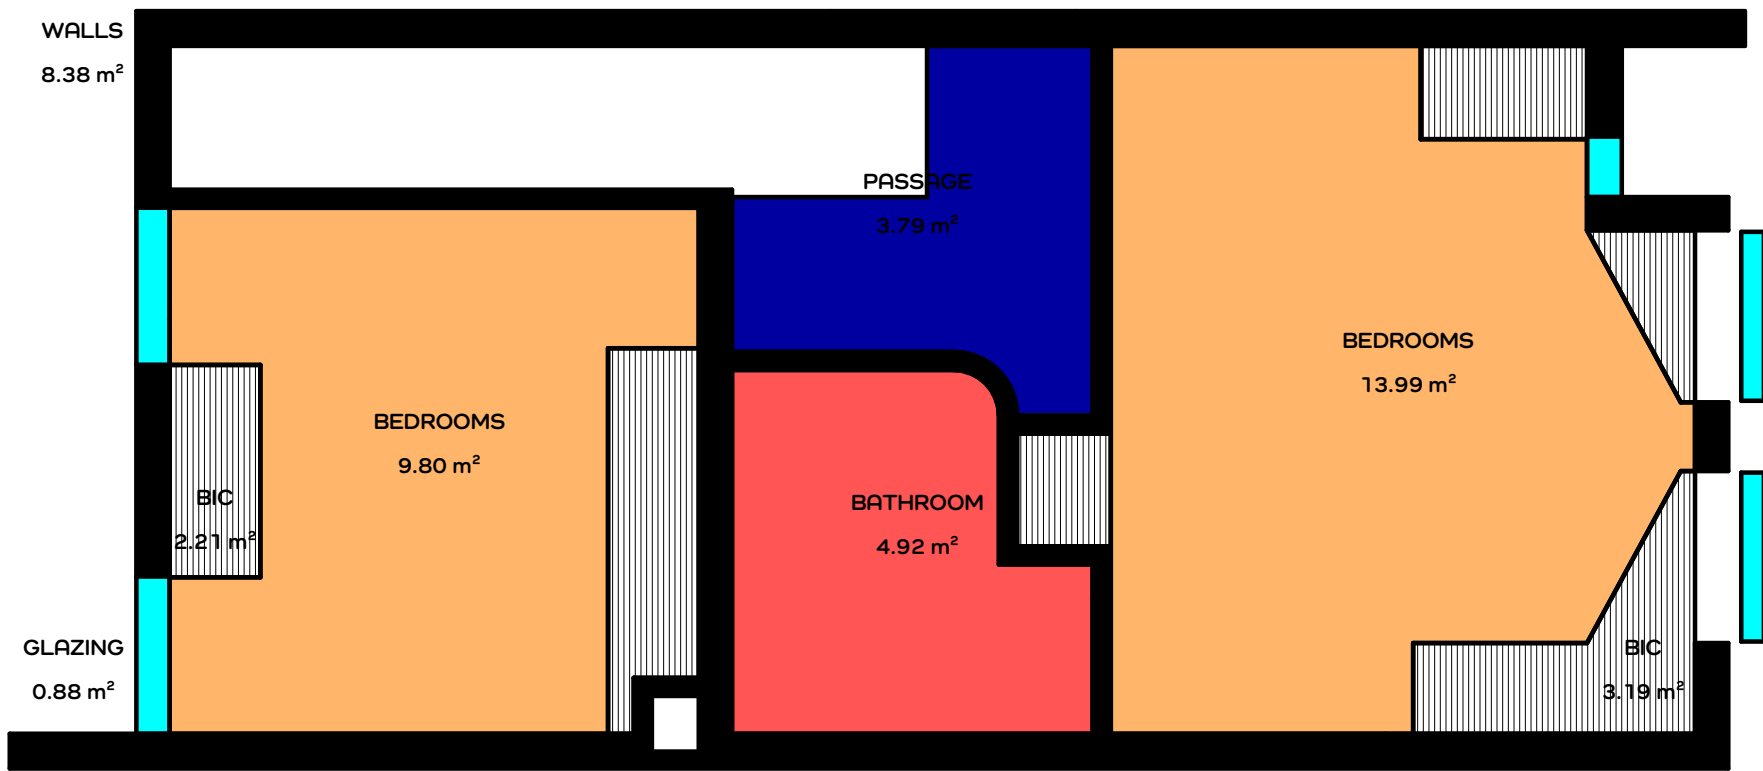

A100 - FIRST FLOOR PLAN

1:50



Drawing:
FIRST FLOOR

AOA 23001

Architect: R Erasmus PSAT69481265

Client: Heartland Properties

Address: ERF 175 ARCADIA

2026/09/04 18:58:04

Author: R. ERASMUS

Drawing Number:

A100-02

Scale:

1 : 50

