




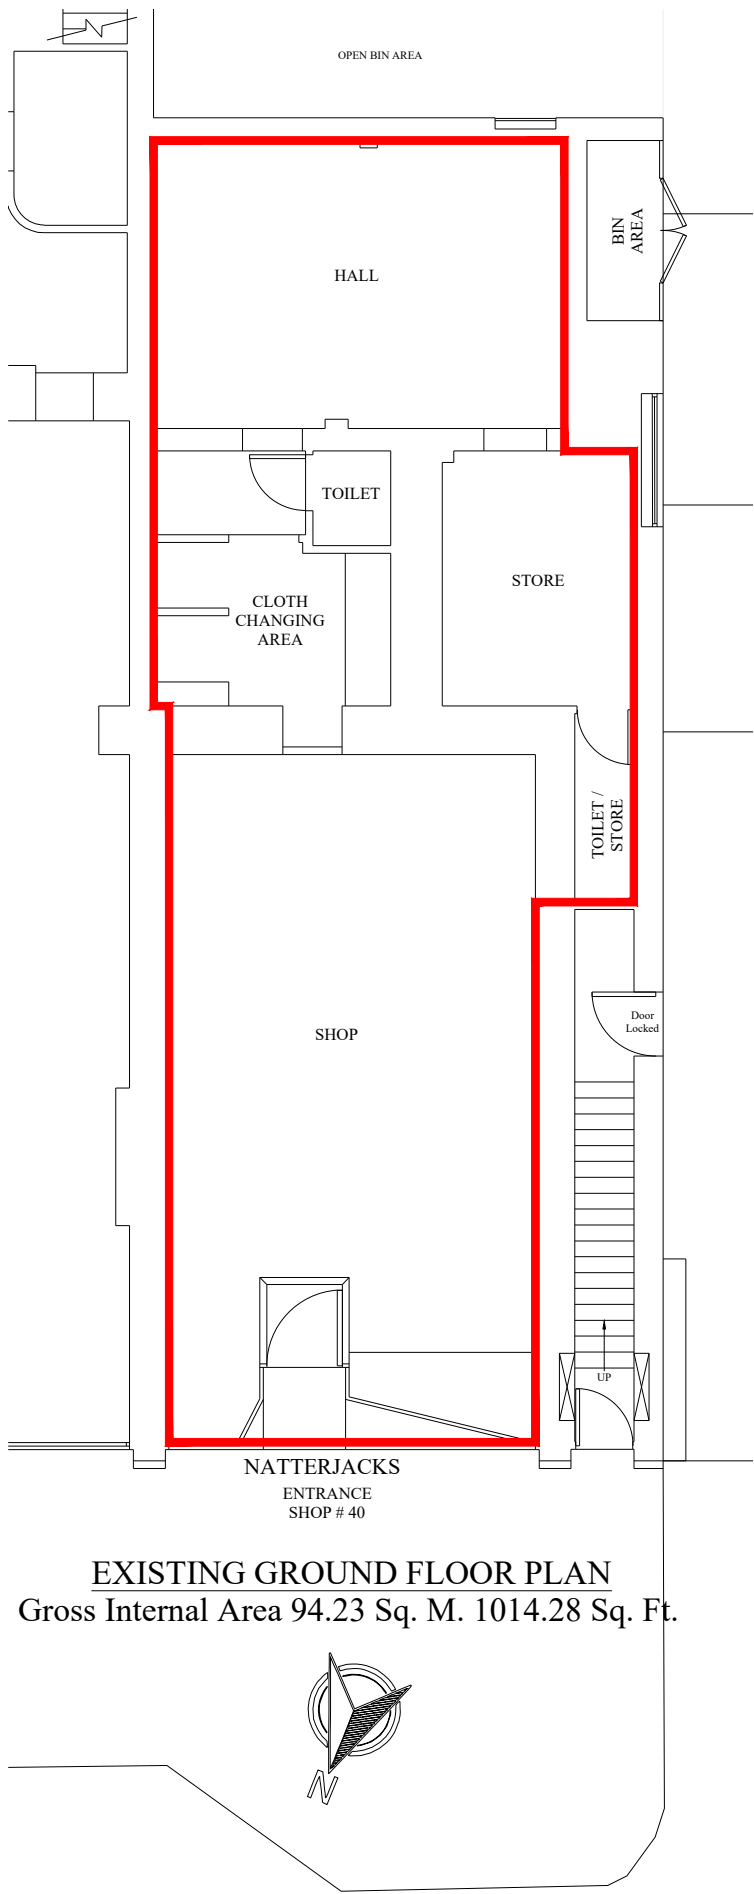

EXISTING GROUND FLOOR PLAN
Gross Internal Area 94.23 Sq. M. 1014.28 Sq. Ft.

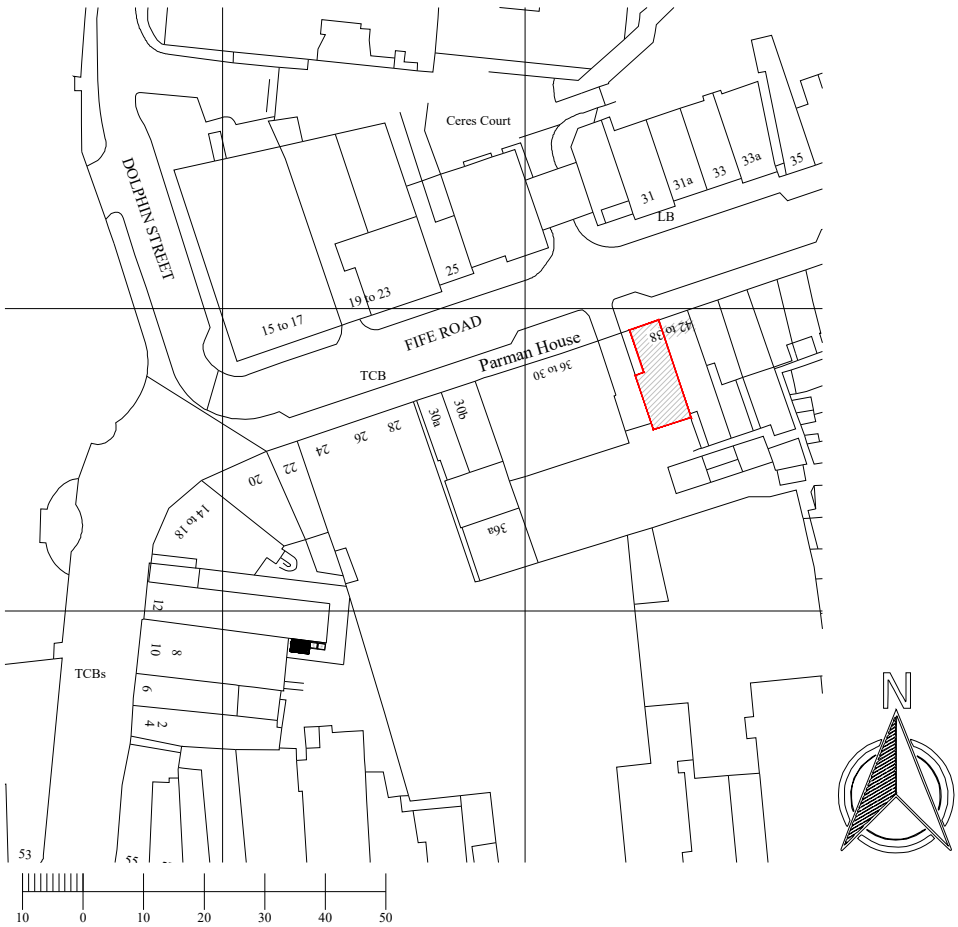

Site Location Plan Scale: 1:1250 @A3

 

Property Address	Client		Scale	ARM Design & Build Ltd Alhambra House 9 St Michael's Road, Croydon CR9 3DD M: +44 7816 587548
40 Fife Rd, Kingston Upon Thames KT1 1SU			1:100 @ A3	
	Description	Drawing Number		
	Lease Plan	0001-38-40FR		