



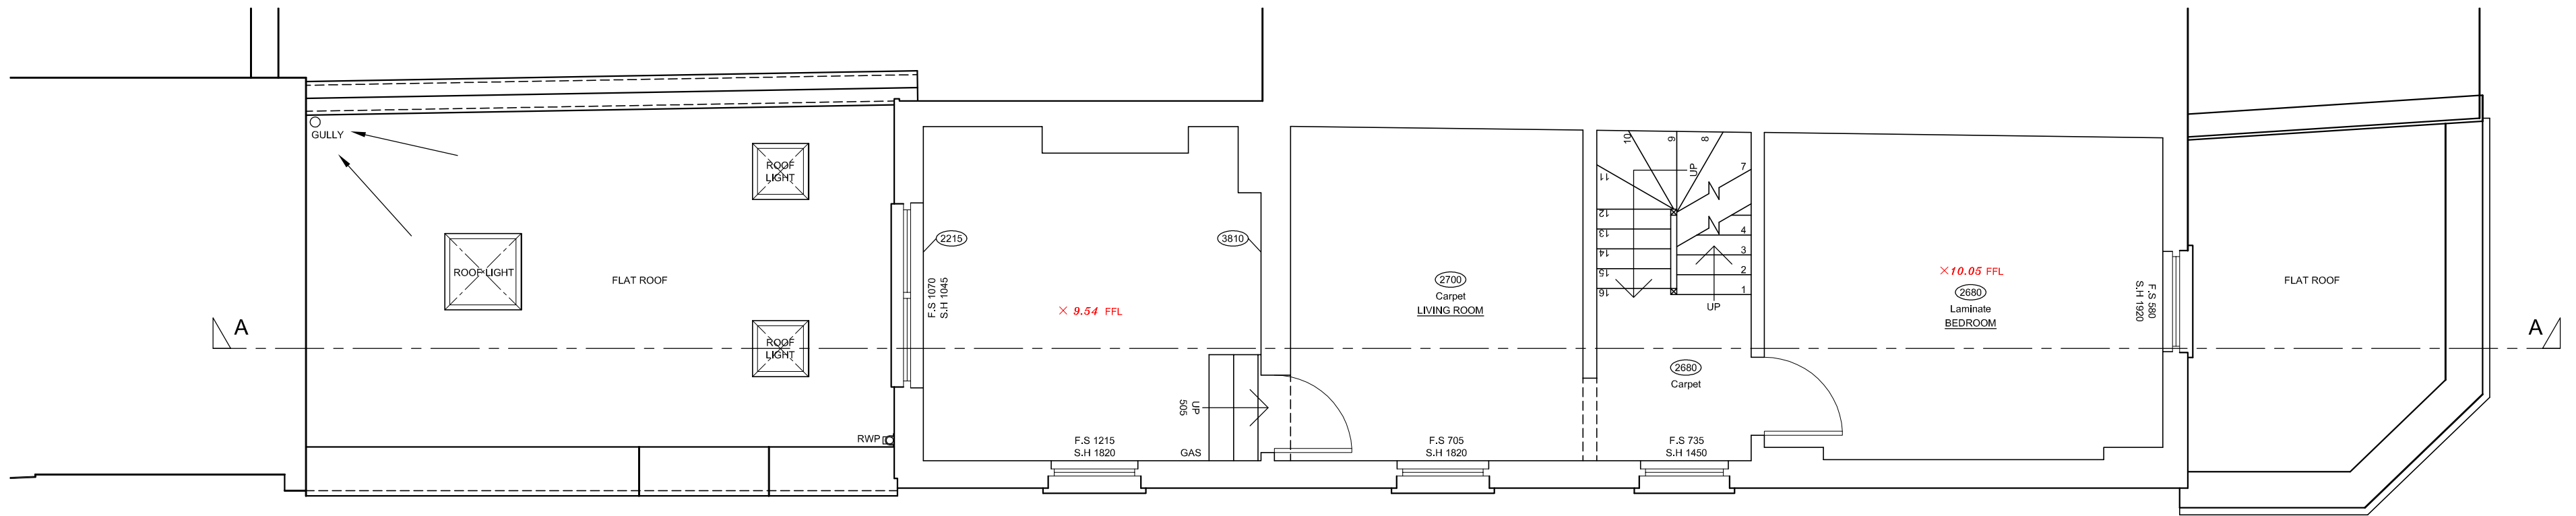


EXISTING FIRST FLOOR PLAN

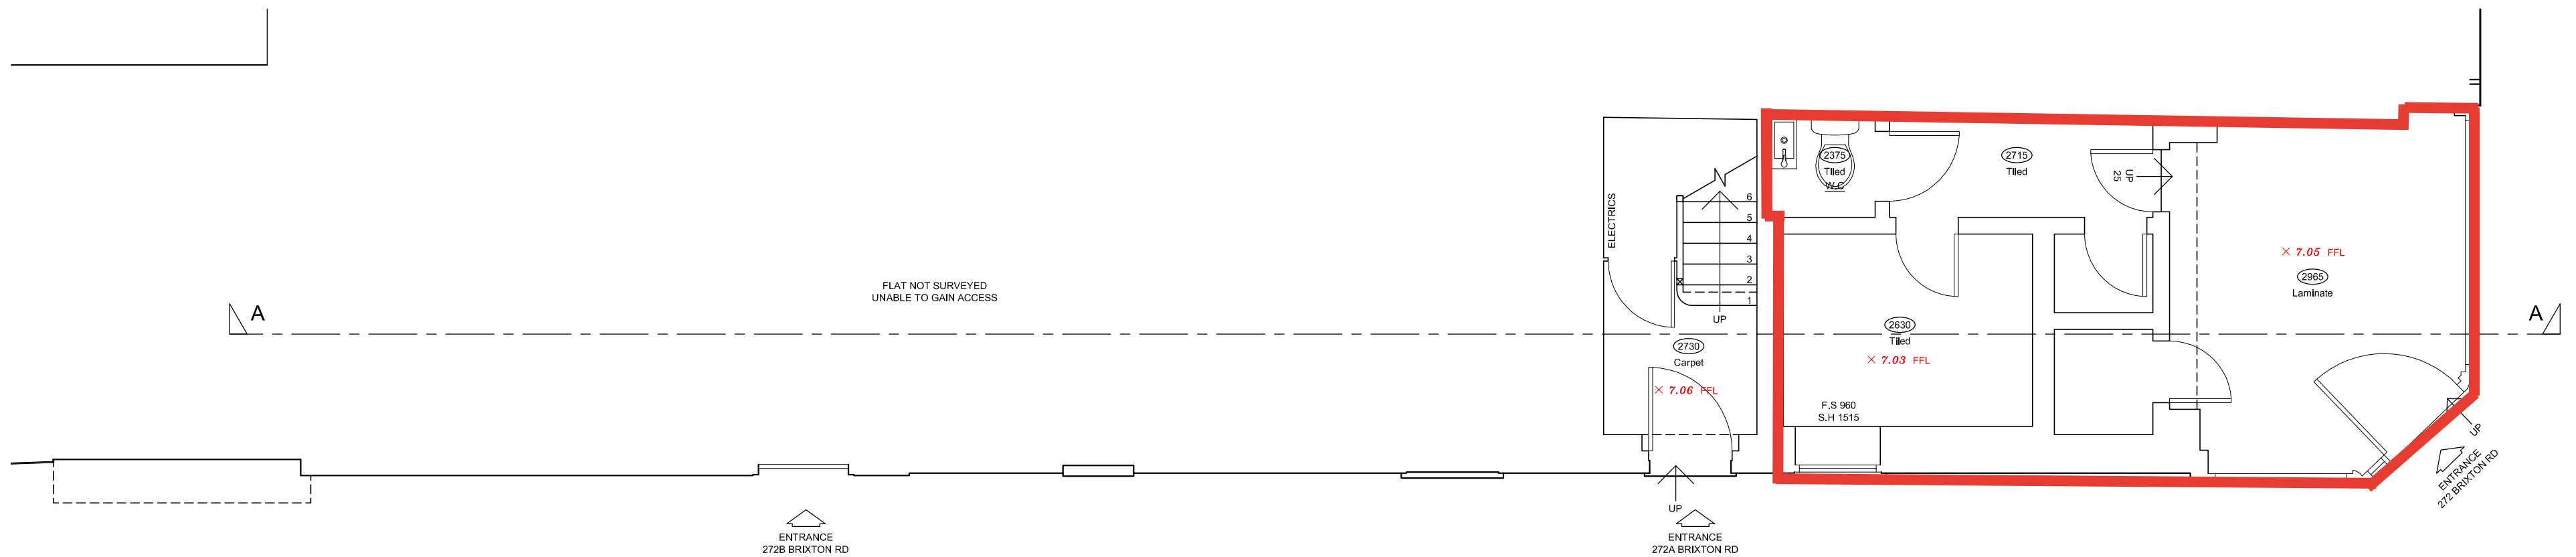


EXISTING GROUND FLOOR PLAN


SCALE 1:50 @ A2

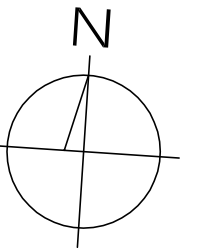

JENLEA DESIGN DEVELOPMENTS LTD Tel : 07961 196295 e-mail jdd@jenlea.net		
PROJECT :		72 BRIXTON RD, LONDON, SW9 6AQ
DESCRIPTION : EXISTING GROUND & FIRST FLOOR PLANS		
SCALE: 1 : 50 @ A2	DATE: NOVEMBER 2016	DRAWN BY: JDD
REF/DWG NO: JDD/BR-E2	REVISION NO:	REVISION DATE:

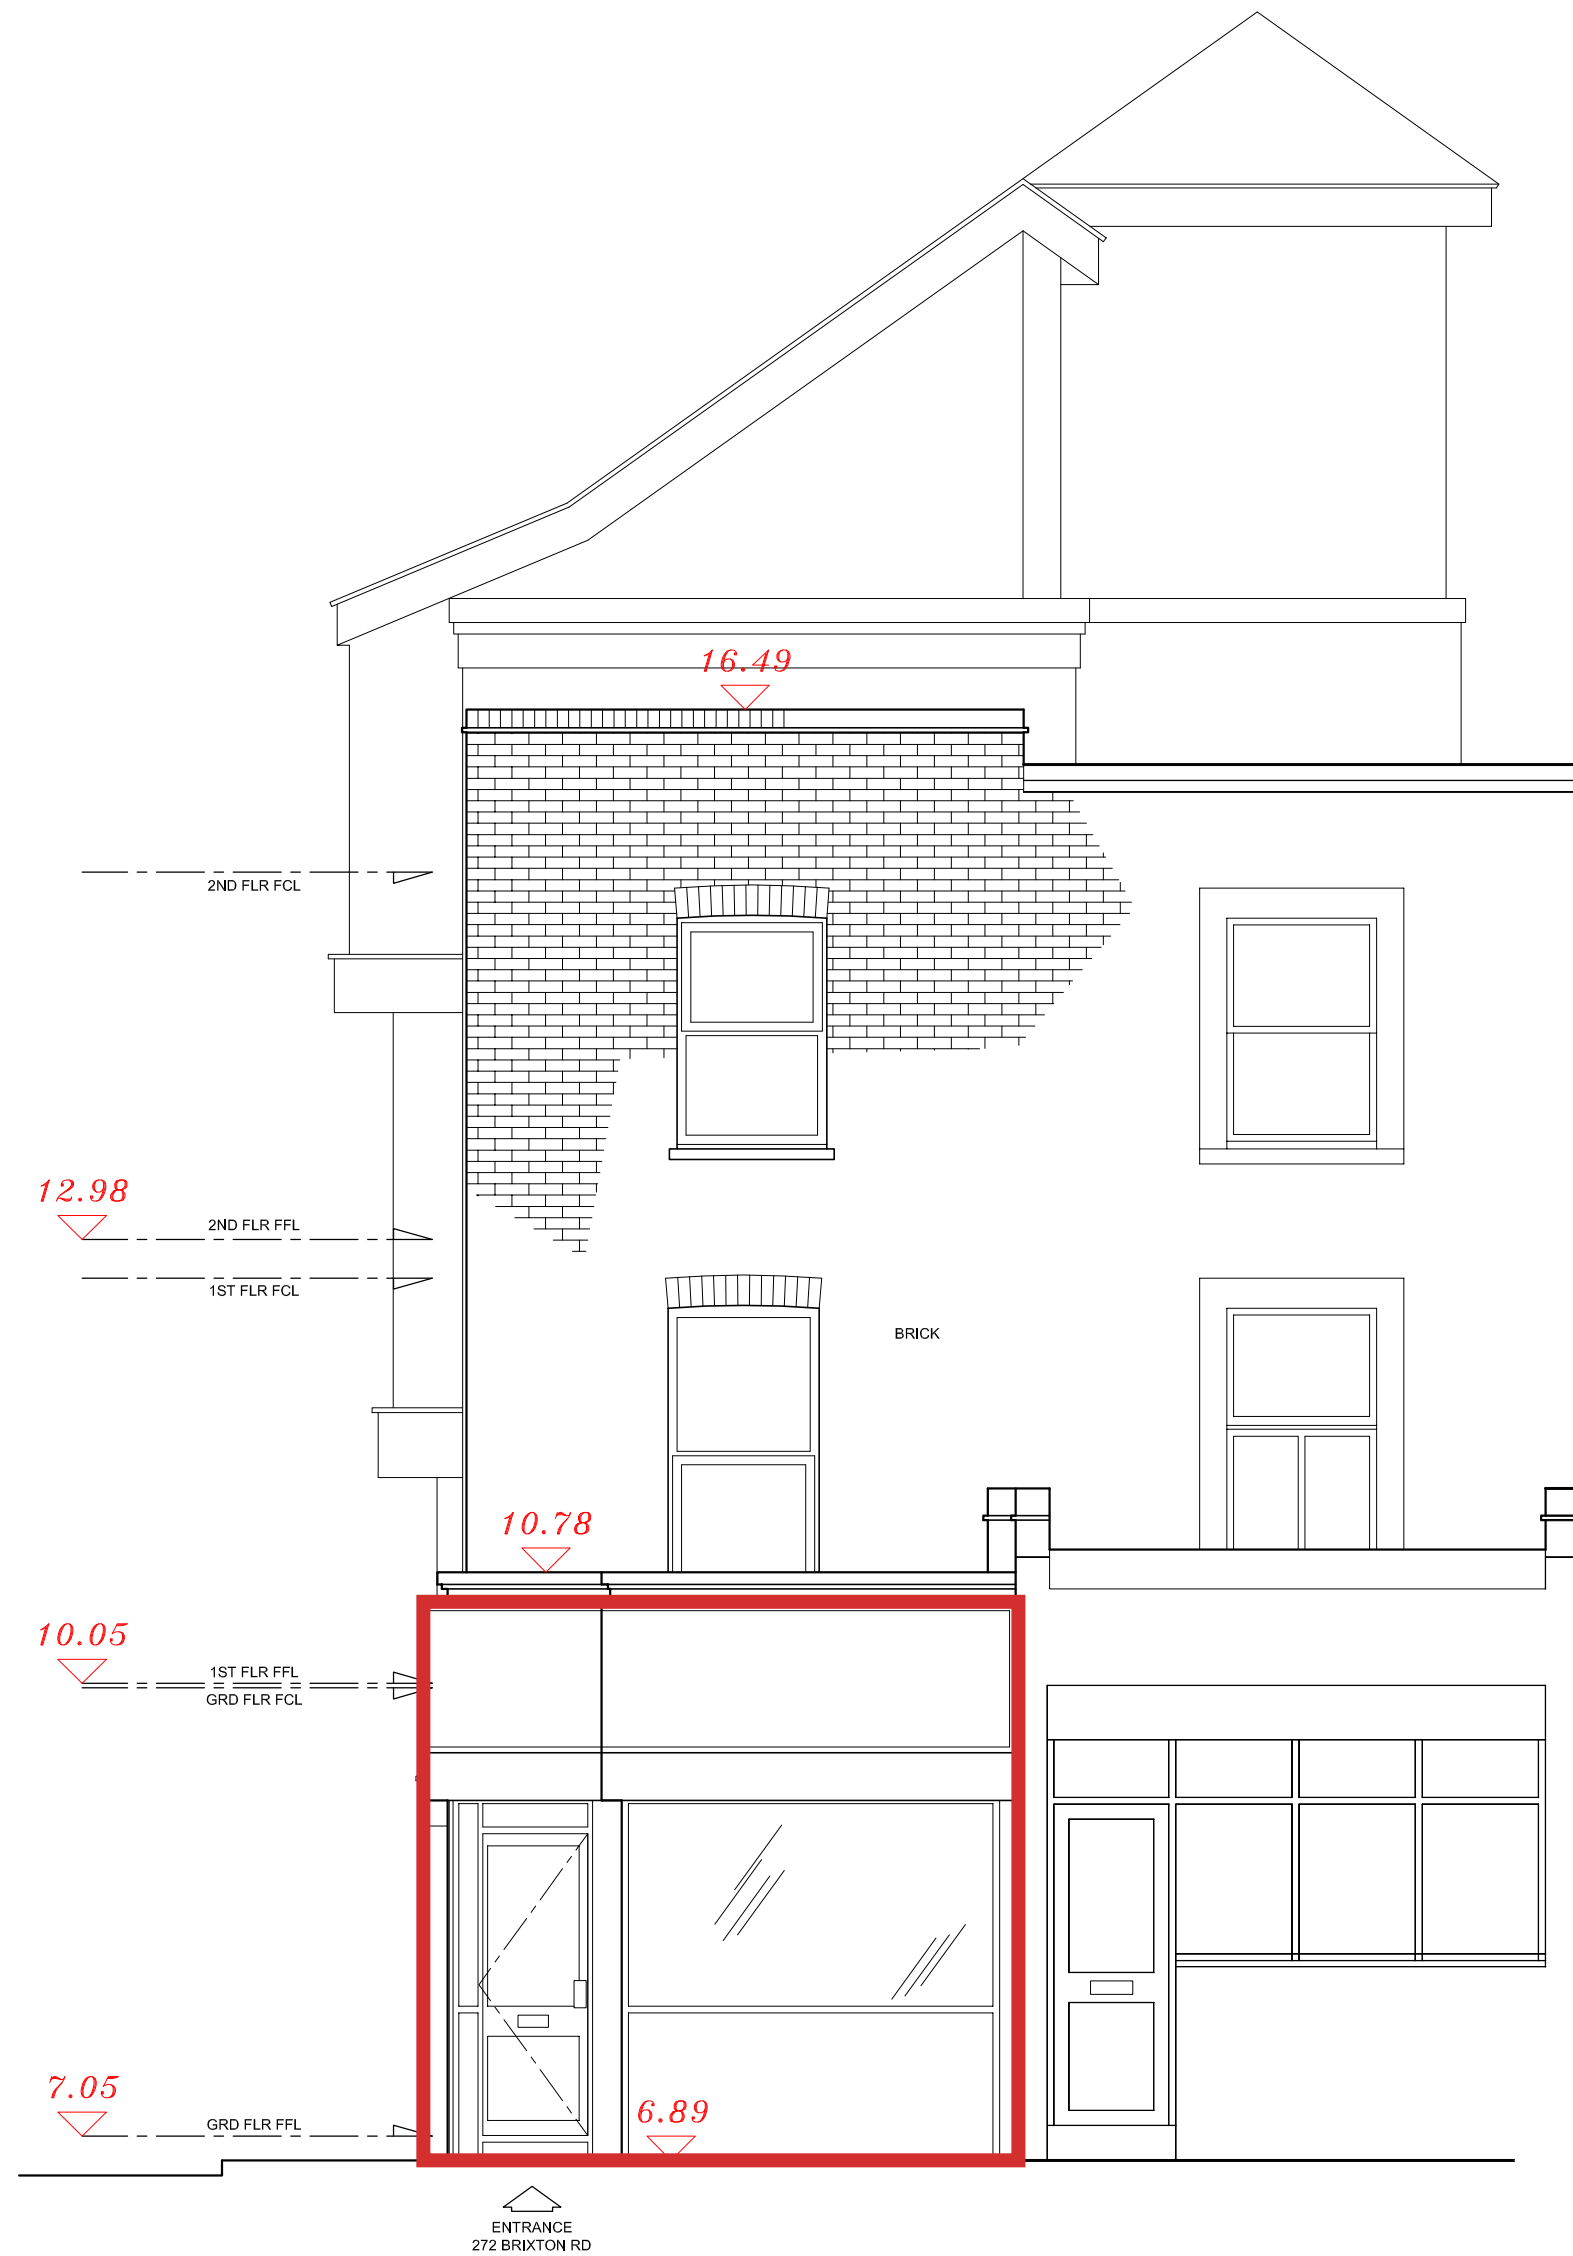

EXISTING FRONT ELEVATION

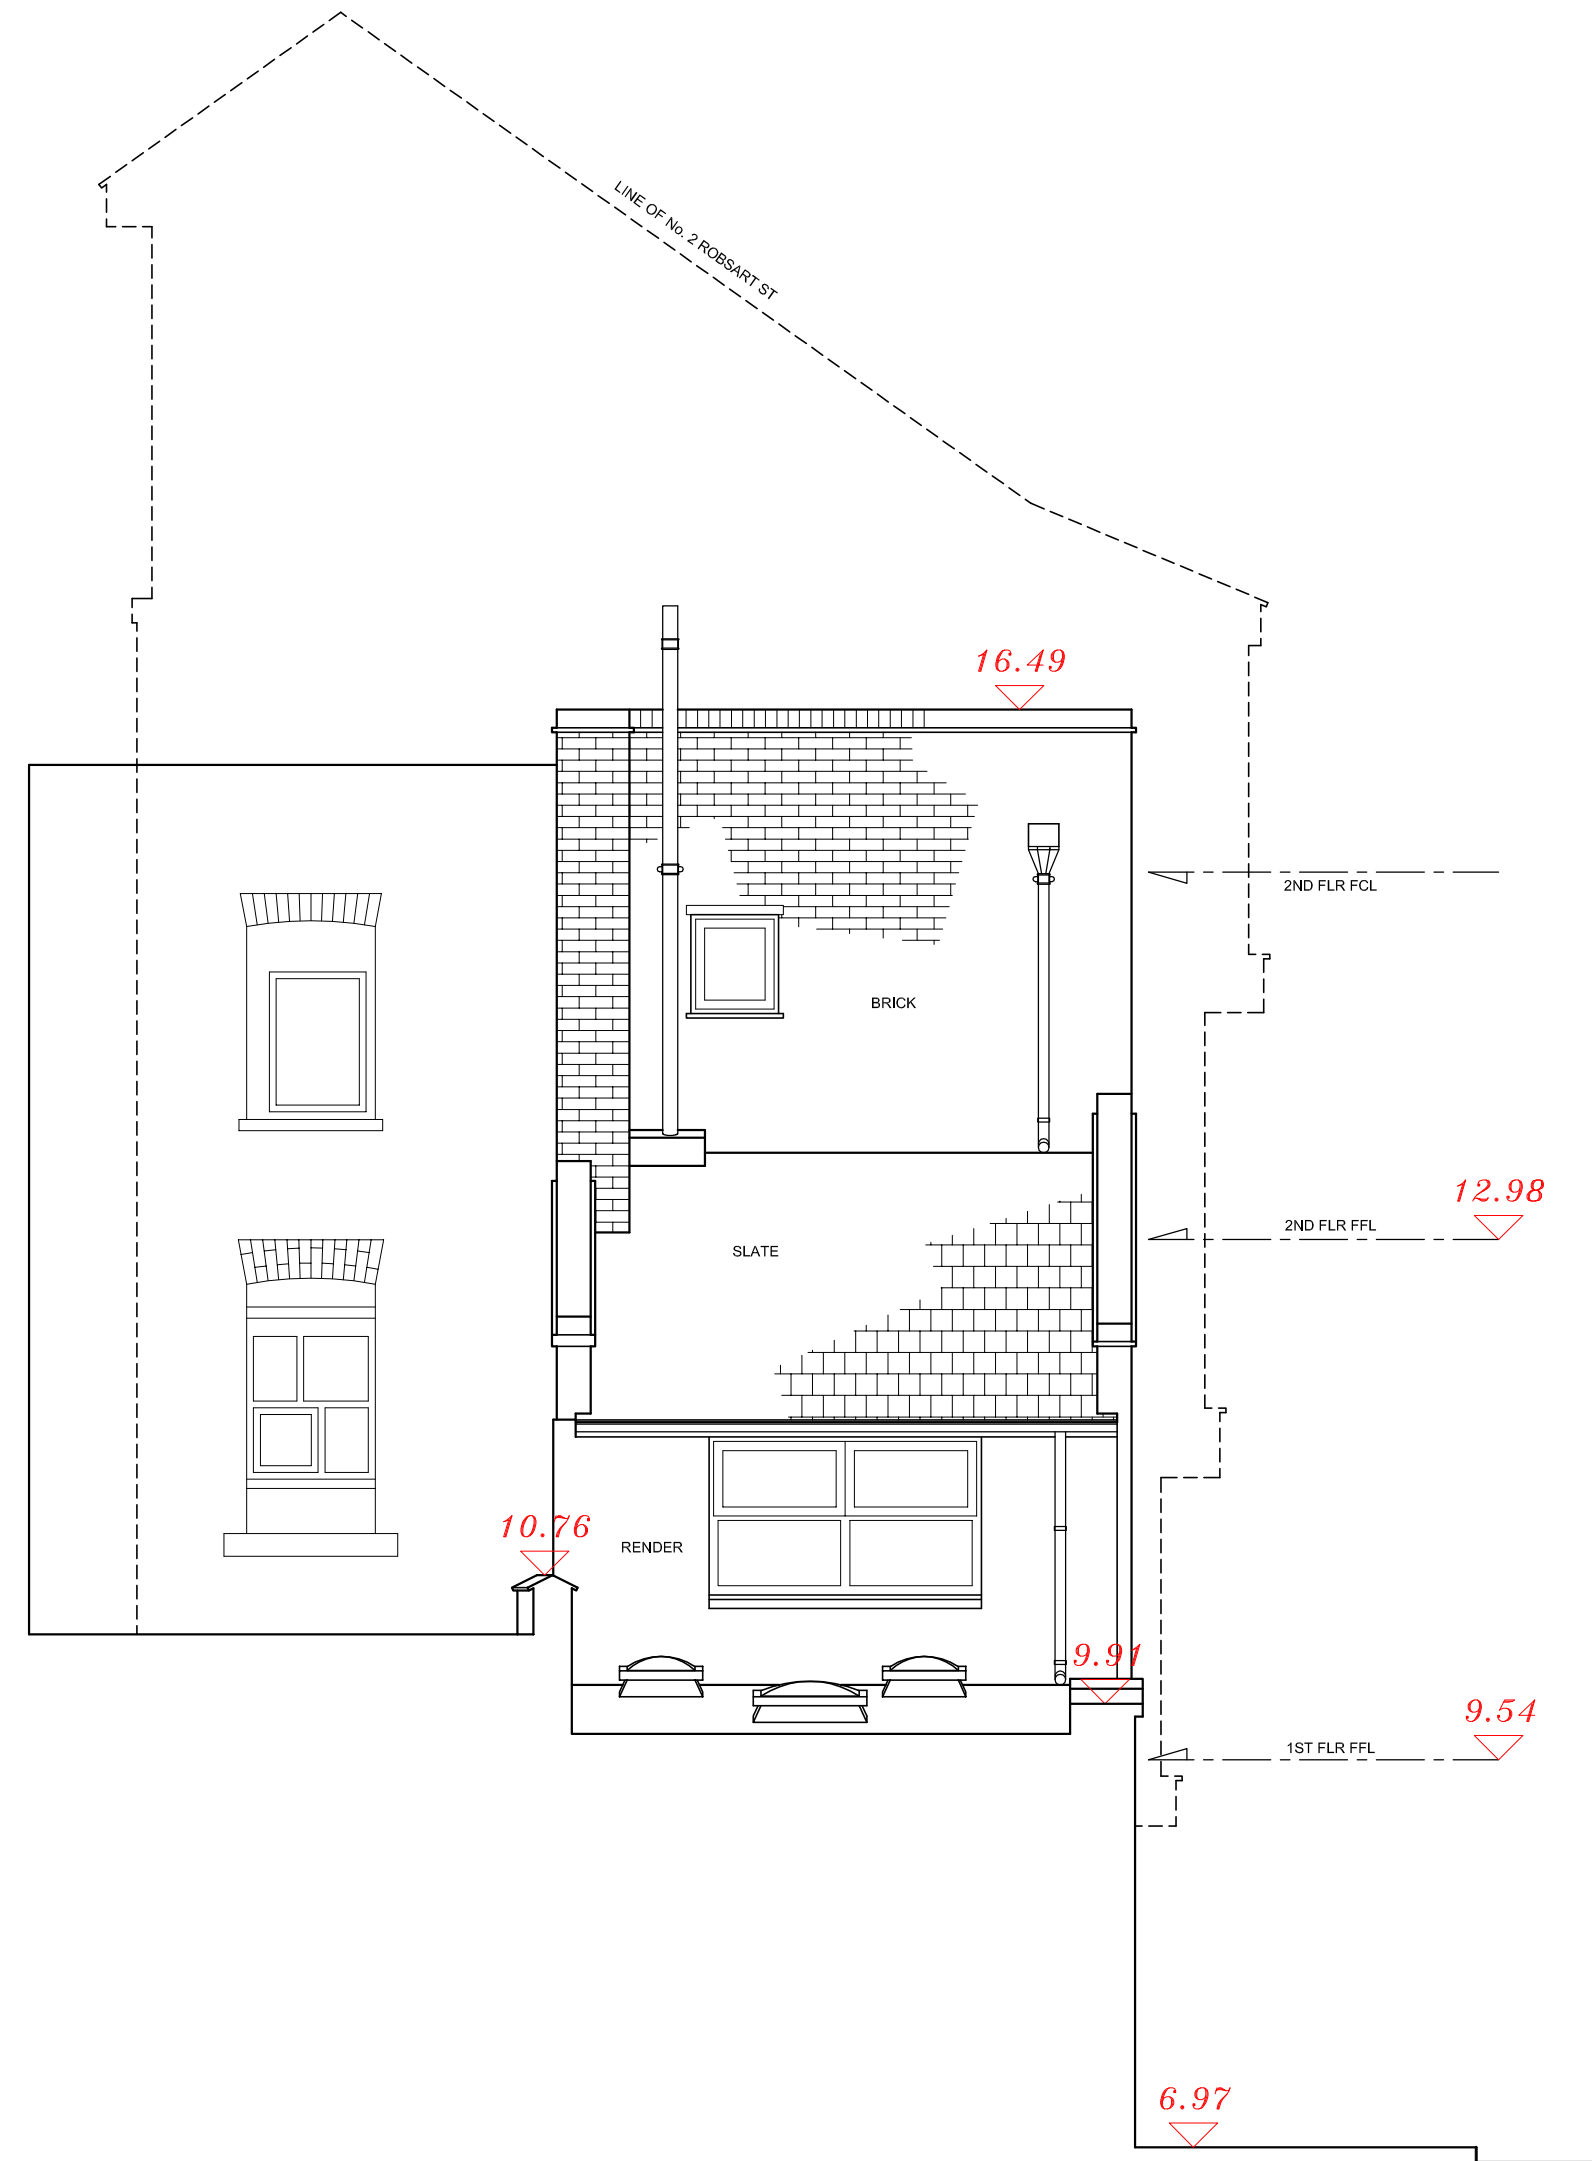


EXISTING REAR ELEVATION

SCALE 1:50 @ A2



JENLEA DESIGN DEVELOPMENTS LTD Tel : 07961 196295 e-mail jdd@jenlea.net		
PROJECT :		72 BRIXTON RD, LONDON, SW9 6AQ
DESCRIPTION : EXISTING FRONT & REAR ELEVATIONS		
SCALE: 1 : 50 @ A2	DATE: NOVEMBER 2016	DRAWN BY: JDD
REF/DWG NO: JDD/BR-E4	REVISION NO:	REVISION DATE:

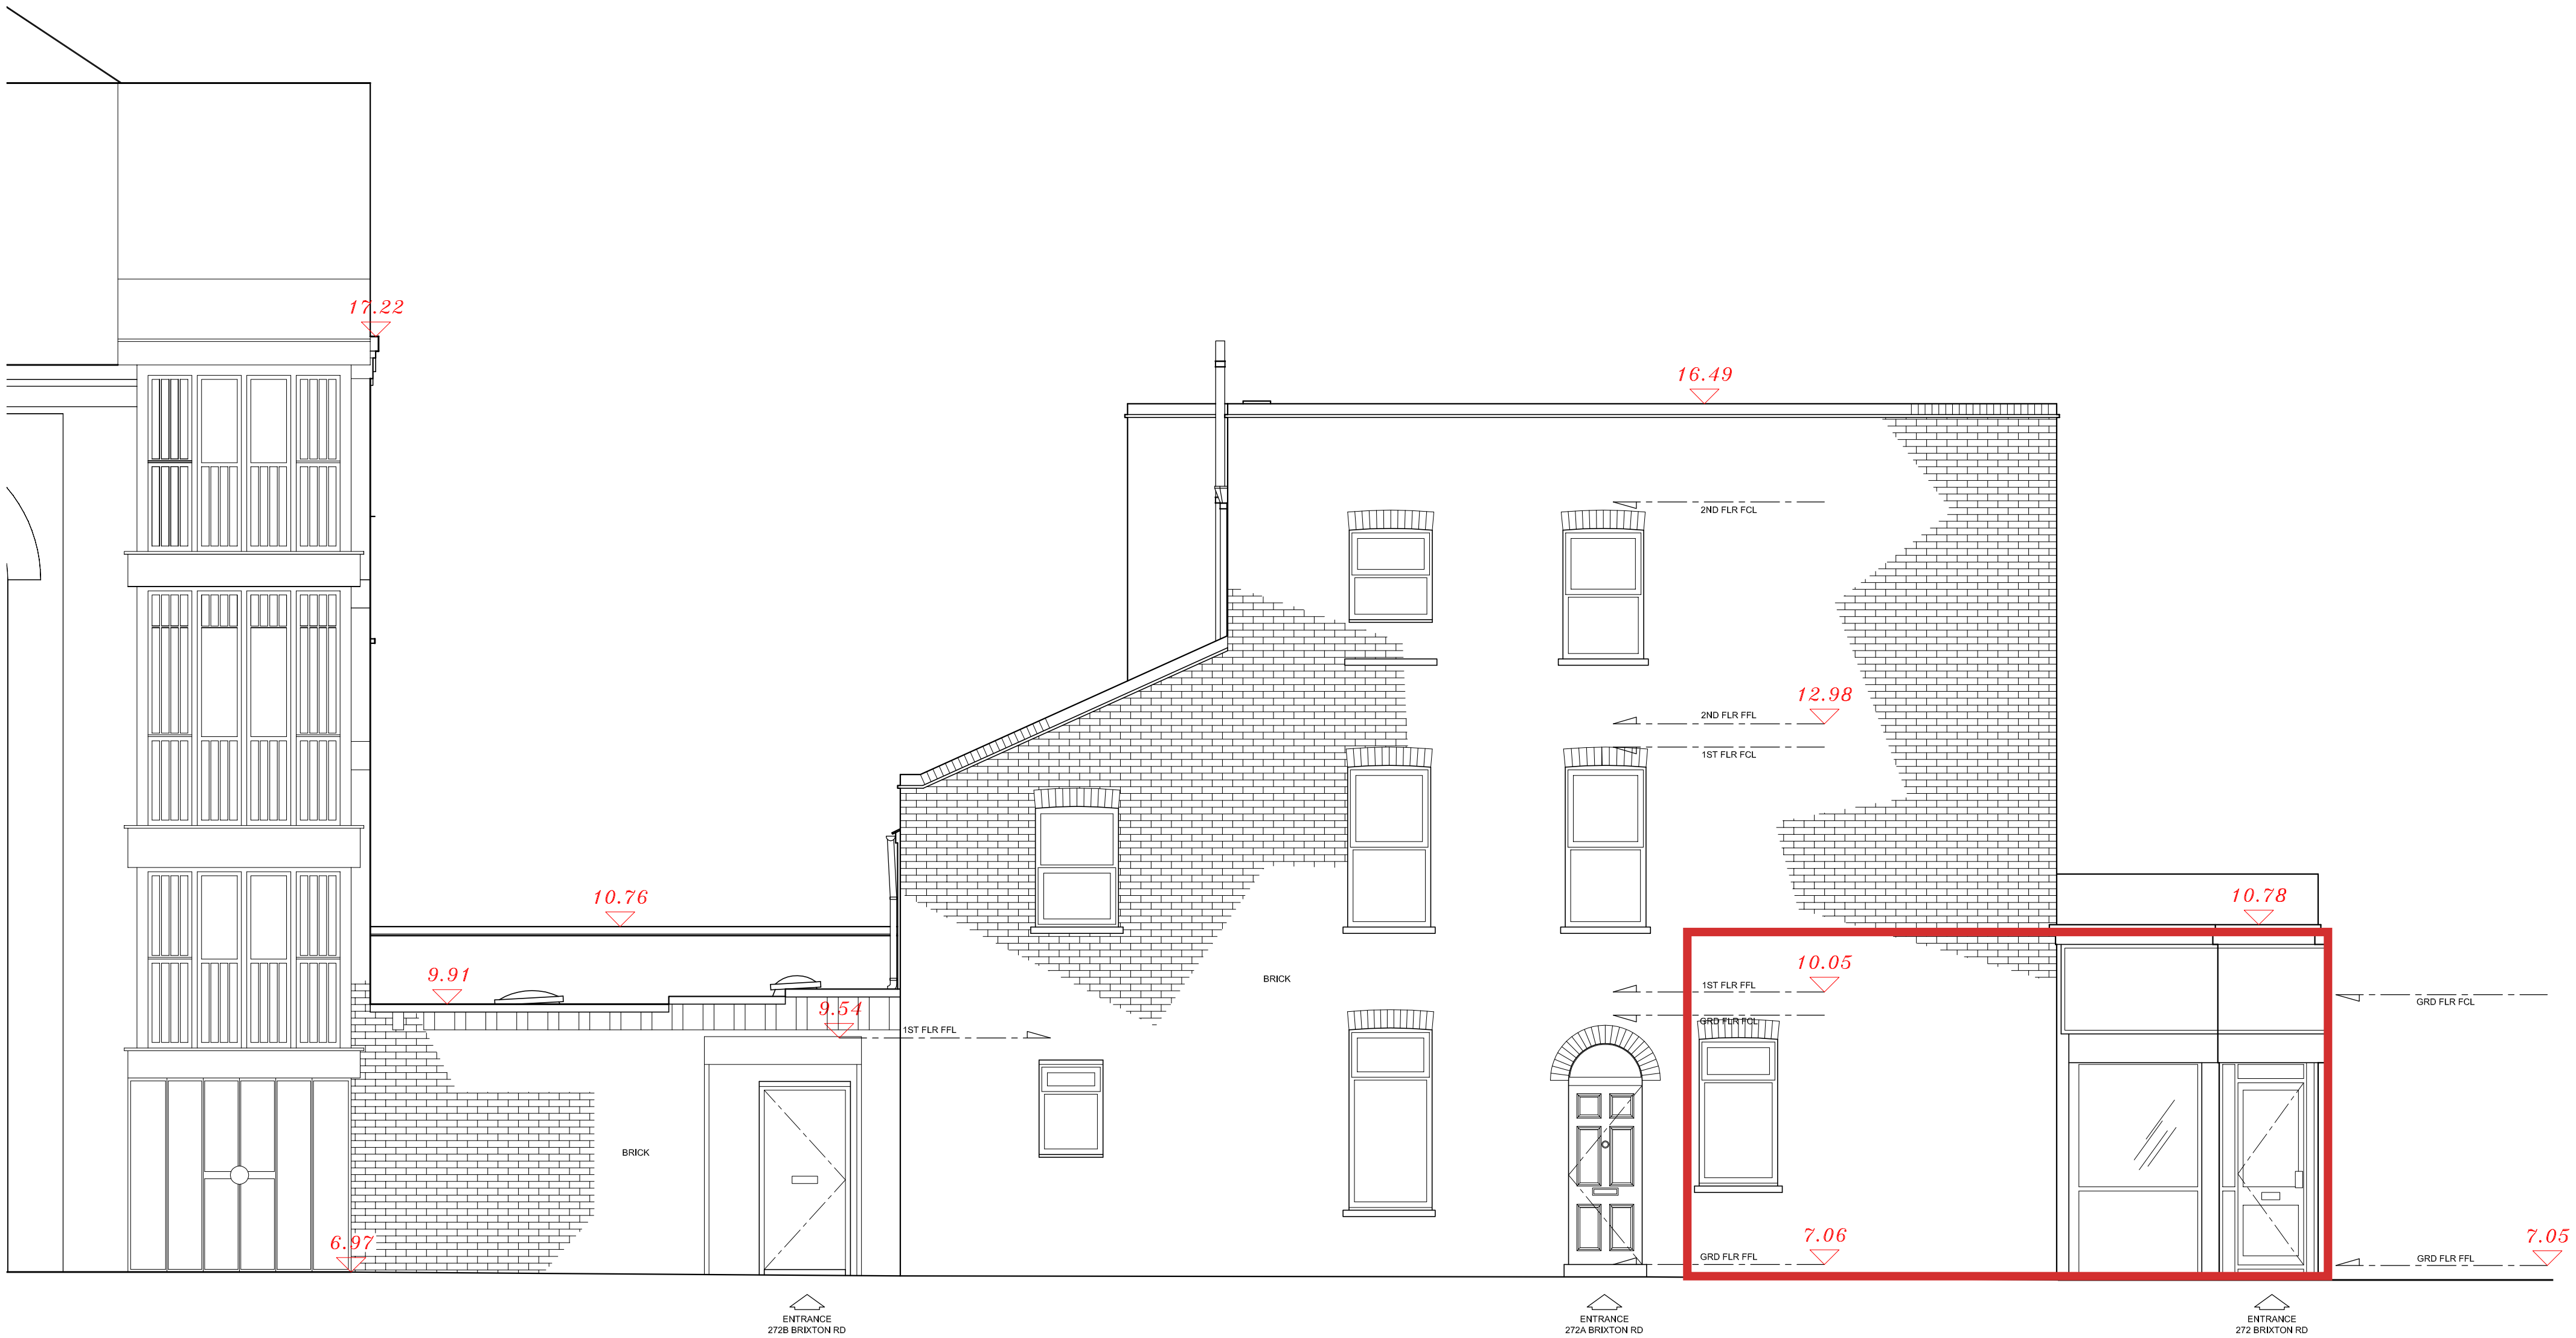

EXISTING SIDE ELEVATION

SCALE 1:50 @ A2



JENLEA DESIGN DEVELOPMENTS LTD Tel : 07961 196295e-mail jdd@jenlea.net		
PROJECT :		72 BRIXTON RD, LONDON, SW9 6AQ
DESCRIPTION : EXISTING SIDE ELEVATION		
SCALE: 1 : 50 @ A2	DATE: NOVEMBER 2016	DRAWN BY: JDD
REF/DWG NO: JDD/BR-E5	REVISION NO:	REVISION DATE: