


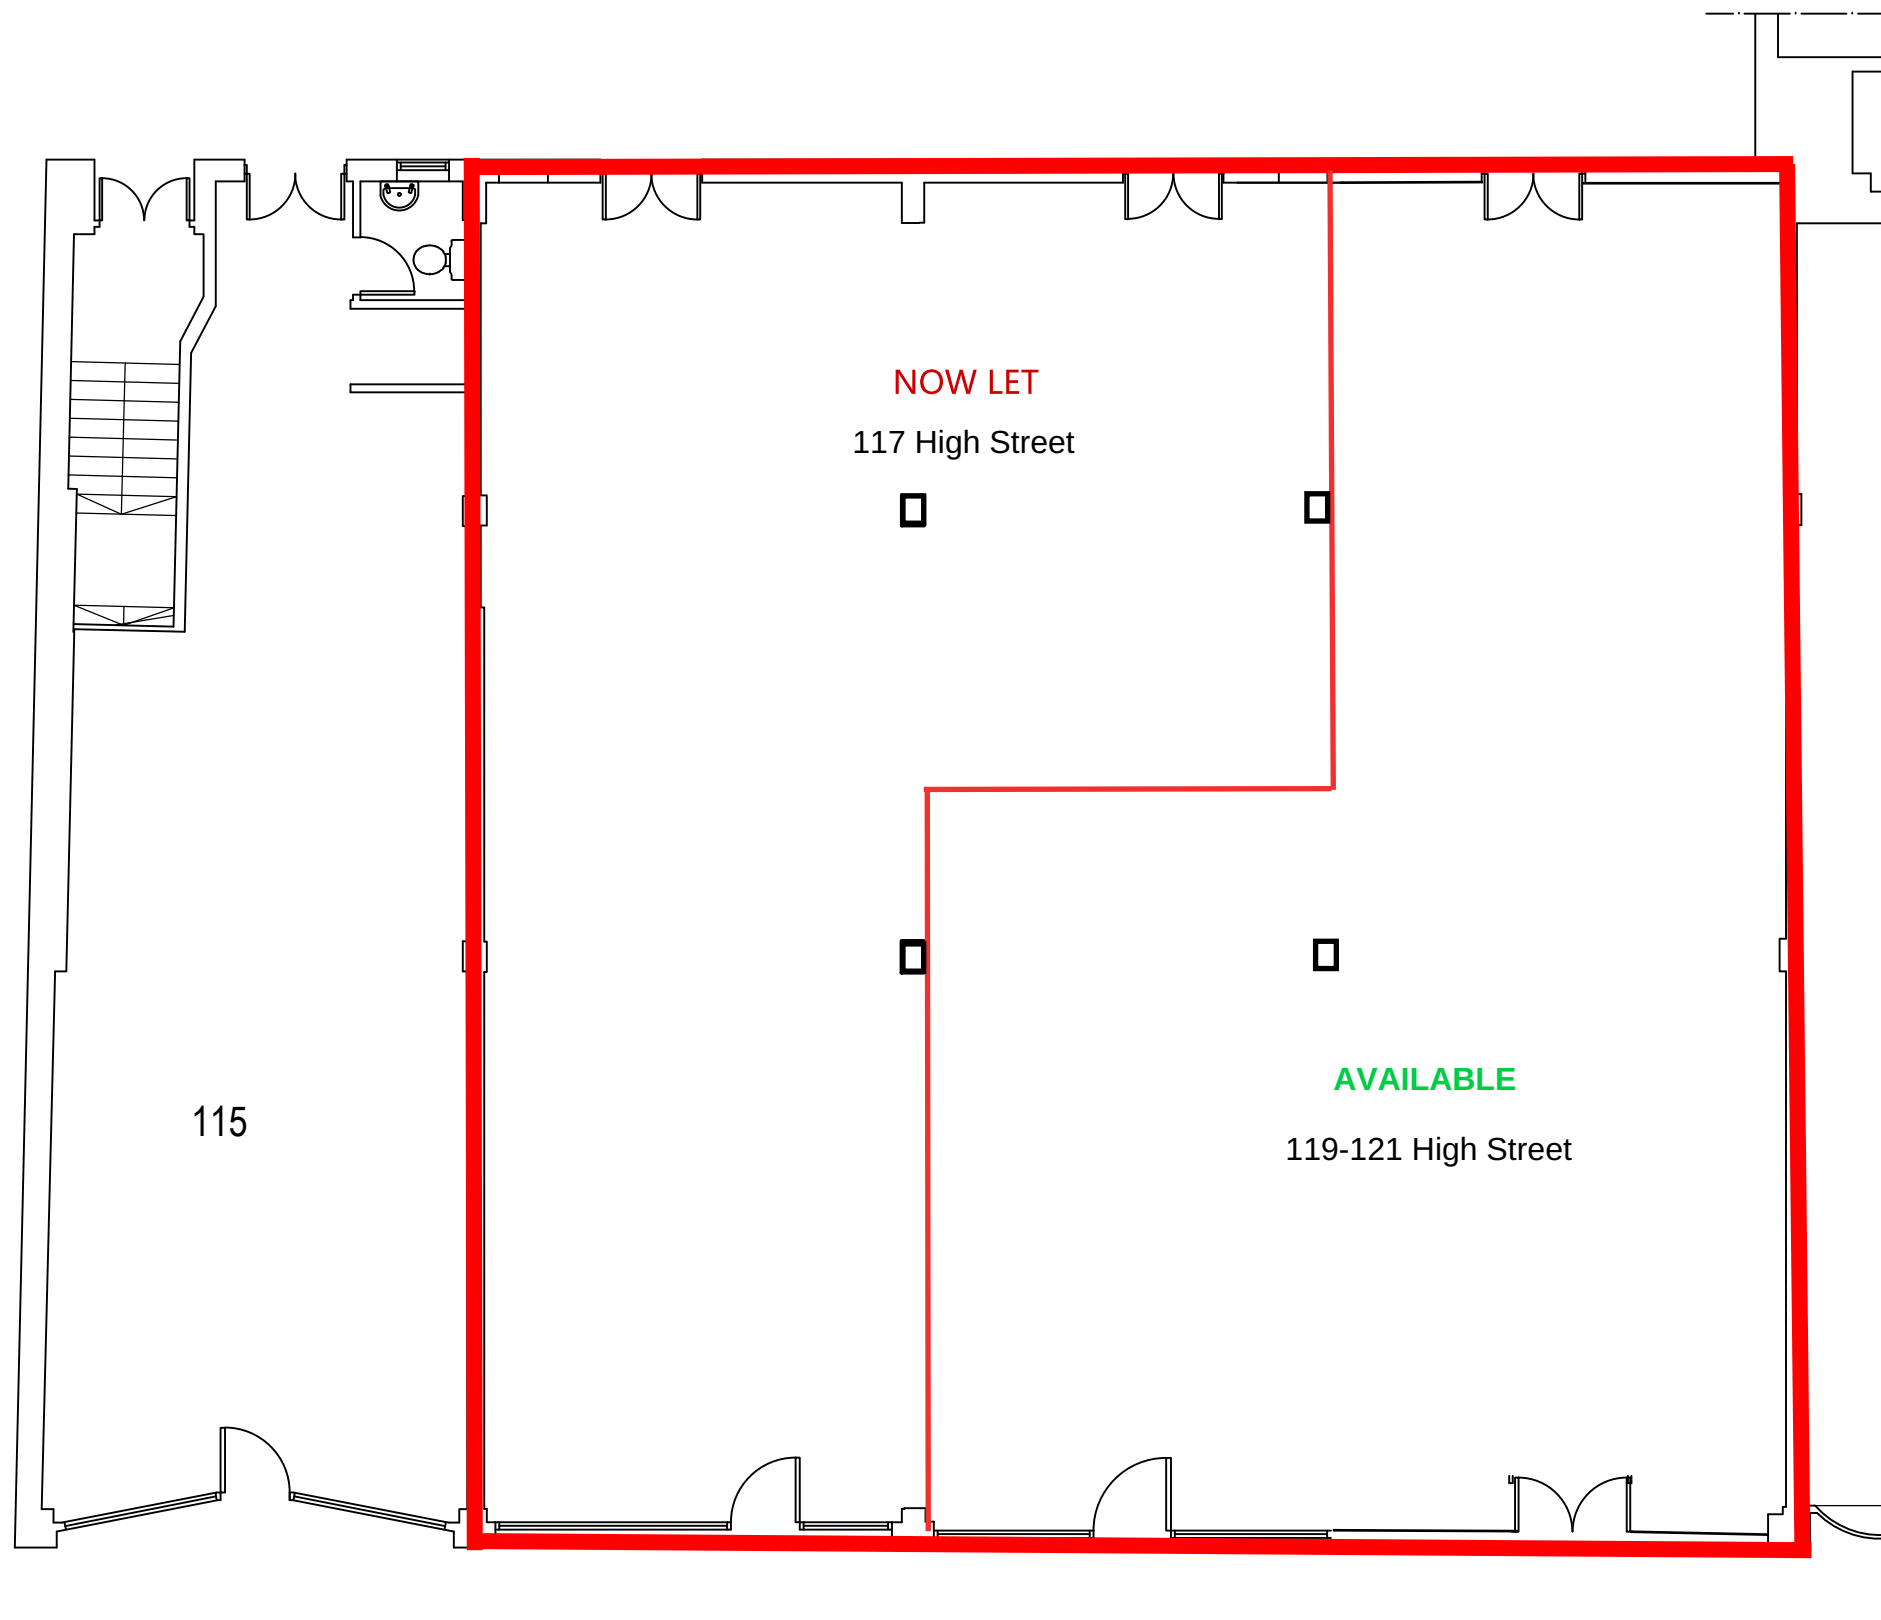

GROUND FLOOR UNIT 117 - 119

Scale 1:100



Rev	Notes	Date

CAD File No.
Copy path from windows explorer
THIS DRAWING IS COPYRIGHT AND MUST NOT BE REPRODUCED IN WHOLE OR IN PART
WITHOUT OBTAINING WRITTEN AUTHORITY FROM PANTHER SECURITIES PLC.

STATUS
.

CLIENT
PANTHER (VAT)
PROPERTIES LIMITED

JOB TITLE
TEMPELGATE HOUSE
UNIT 117 - 119 HIGH STREET
ORPINGTON, BR6 0LG

DRAWING TITLE
GROUND FLOOR PLAN



Unicorn House
Station Close
Potters Bar
Hertfordshire
EN6 1TL
T: 01707 6670300
F: 01707 6670301
W: pantherplc.com
REG. IN UK IN 1934
REG. NO. 293147

ARCHITECT \ S.O. ..	DRAWN IT	DATE 11/09/2020
SCALE 1:100 @ A3	CHECKED JB	RIBA WORKSTAGE
DRAWING NO. 117 - 119 Orbington/20/02	REVISION .	