


Copyright. This drawing and design and all the information contained therein is the sole copyright of Concept DL and reproduction in any form is forbidden unless permission is obtained in writing.

## CONTRACTORS PLEASE NOTE

- 1) **Warning:** no dimensions to be added from this drawing. **All** contractors to visit the site and be responsible for taking and checking all dimensions relative to the work. The designer must be satisfied of any discrepancy in milling.
- 2) **The drawing must be read in conjunction with the specification** / **all quantities and related drawings.** Any structural work must be carried out to match specification and requirements of the drawings. **Any discrepancy in the drawing and specification must have the express prior written authority.**
- 3) **All structural work must be inspected at all relevant stages by the** **designer.** **Any discrepancy in the drawing and specification must be reported to the designer prior to any work commencing.**
- 4) **Any discrepancies between drawing and/or specification and specification, should be reported to the designer prior to any work commencing.**

GROUND FLOOR

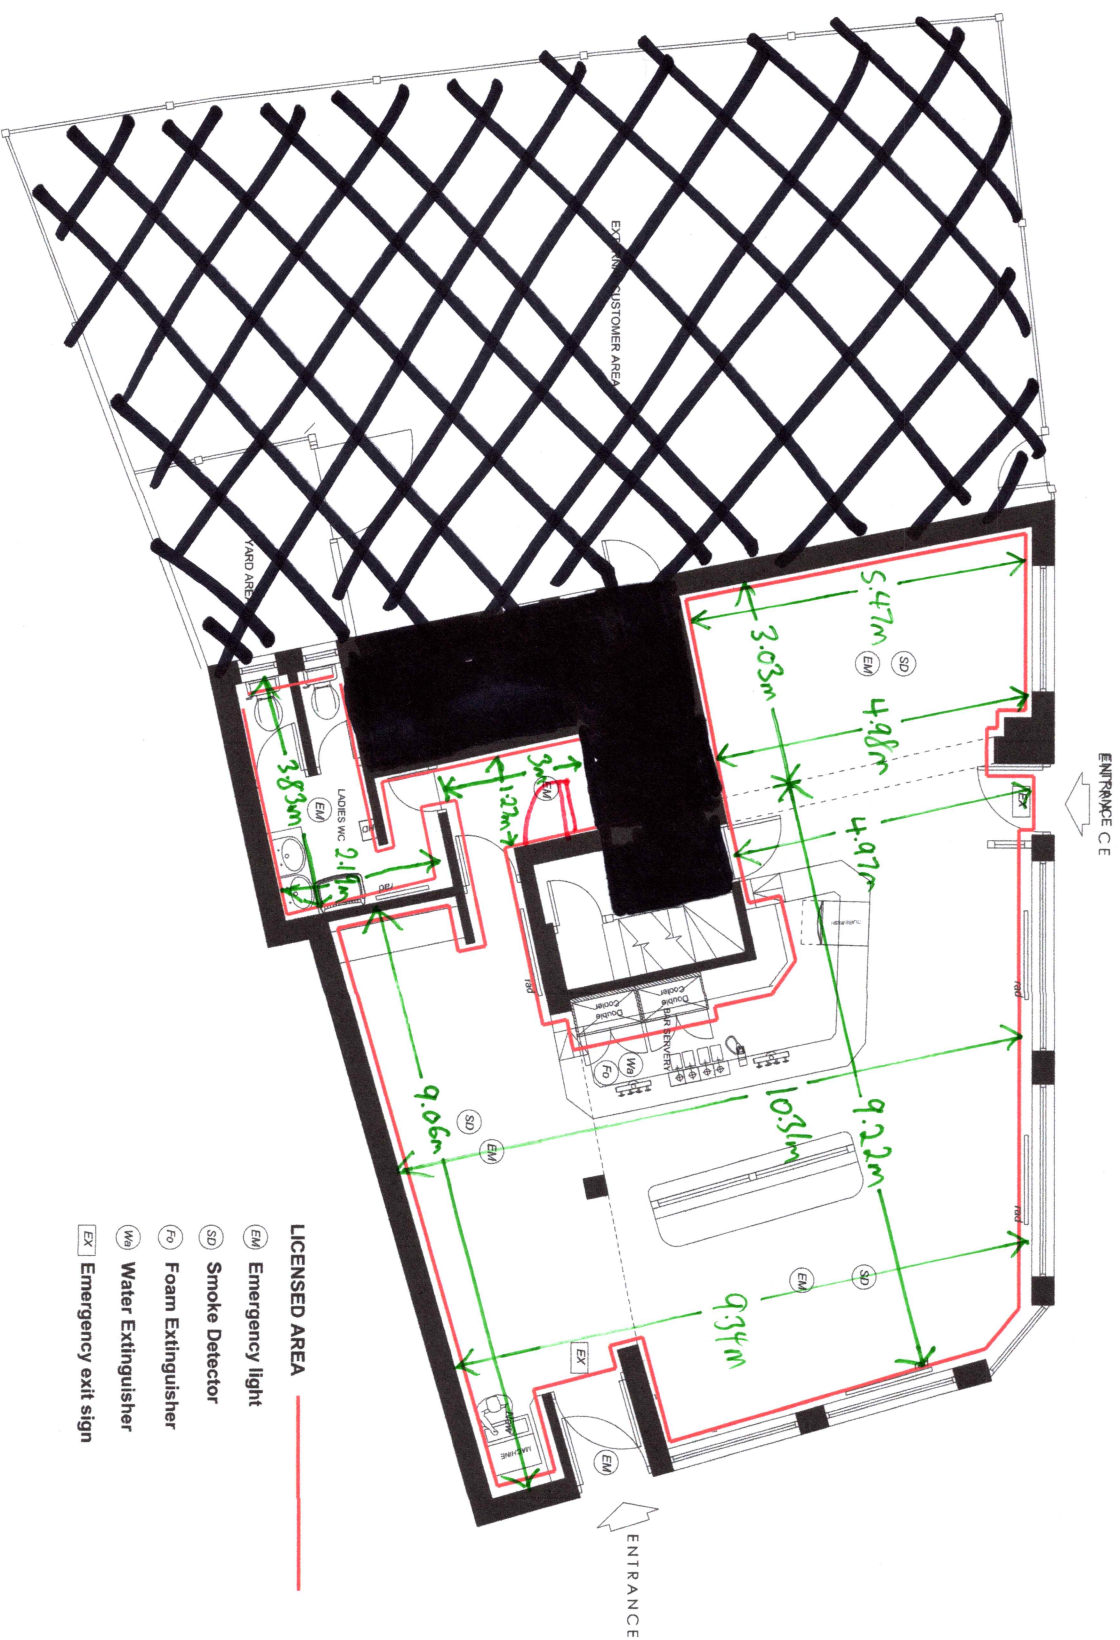

**GROUND FLOOR PLAN AS PROPOSED**

0 1m 2m 3m 4m 5m  
SCALE

NORTH

**LICENSED AREA**

- ☐ EM Emergency light  
☐ SD Smoke Detector  
☐ FO Foam Extinguisher  
☐ WE Water Extinguisher  
☐ EX Emergency exit sign

[illegible]

## Concept



## Architecture - Interior Design -Project Management

Suiri Ltd, Sheffield Business Park Ltd  
Sheffield Business Centre, Europa Link  
Sheffield, S9 0XZ  
Tel: 01709 374 170  
Email: [office@concept-hd.co.uk](mailto:office@concept-hd.co.uk)  
Website: [www.concept-hd.co.uk](http://www.concept-hd.co.uk)  
Facebook: [www.facebook.com/concept-hd](http://www.facebook.com/concept-hd)

**Star Pubs and Bars**

Job Title

**The Vale  
London**

Drawing Title

## Licensing Drawing

Scale	A1@1:50	Drawn By
-------	---------	----------

Date  
**August 23**

## Lic-60

Rev.

Copyright. This drawing and design and all the information contained therein is the sole copyright of Concept I.D. and reproduction in any form is forbidden unless permission is obtained in writing.

CONTRACTORS PLEASE NOTE

- 1) **Warning** no dimensions are to be added for the drawing. All construction to help the drafter and be responsible for taking and checking all dimensions relative to the work. The drafter must be advised of any discrepancies in time.
- 2) **The drawing** must be read in conjunction with the specification / set of quantities and related drawings. Any structural work must be carried out to the exact specification and any dimensions stated in the specification must be followed. No amendments shall have the express prior written authority.
- 3) **All structural work** must be inspected at all relevant stages by the drafter. The drafter must be responsible for the design and design changes, with that effect. Incurred by listing so to do the sole liability of the contractor.
- 4) **Any discrepancies** between drawings and/or drawings and specification, should be reported to the drafter prior to any work commencing.

Date	Providers	It

## Concept



**Architecture - Interior Design - Project Management**

Sun I, Sheffield Business Park Ltd  
Sheffield Business Centre, Europa Link  
Sheffield, S9 1DZ  
Tel 01705 371 170  
Email: [office@concept-initiatives.co.uk](mailto:office@concept-initiatives.co.uk)  
Website: [www.concept-initiatives.co.uk](http://www.concept-initiatives.co.uk)  
Facebook: [www.facebook.com/conceptinit](http://www.facebook.com/conceptinit)

Client

## Star Pubs and Bars

Job Title

**The Vale  
London**

Drawing Title


## Licensing Drawing

Scale	A1@1:50	Drawn By
Date	August 23	Checked By

**Lic-60**

Rev.

## BASEMENT

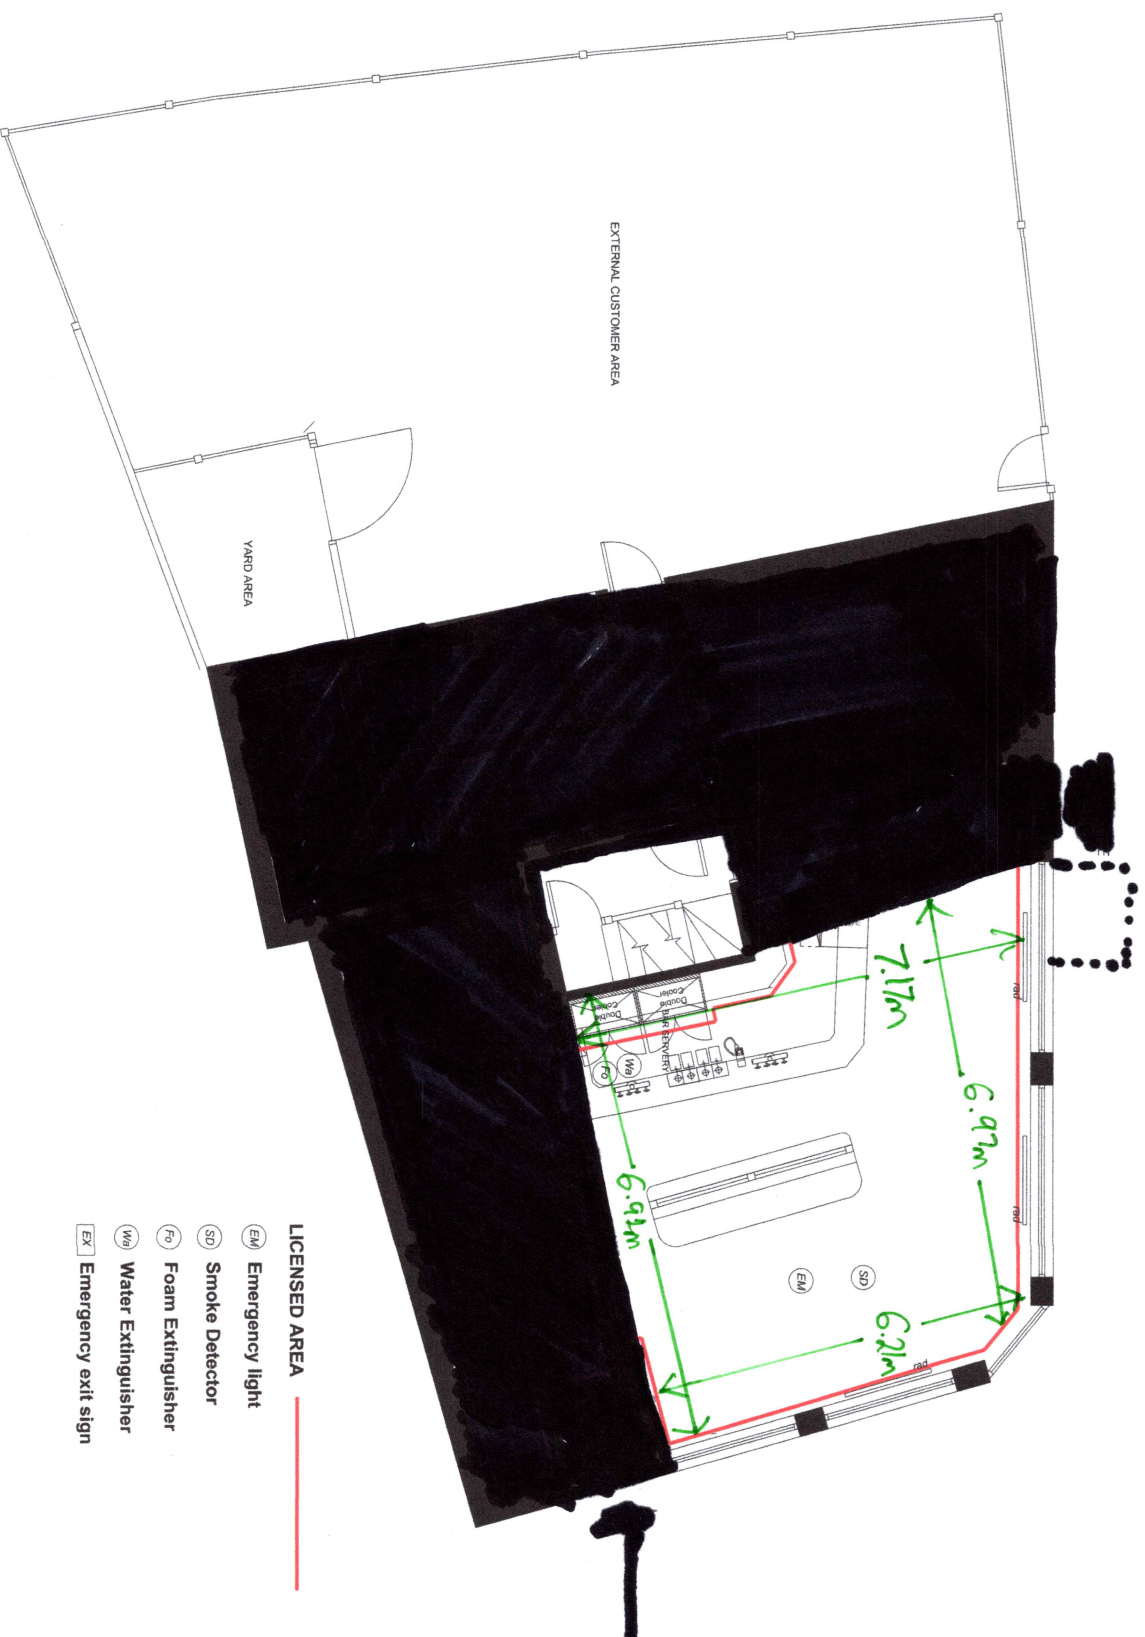

**LICENSED AREA**

- |    |                     |
|----|---------------------|
| EM | Emergency light     |
| SD | Smoke Detector      |
| Fo | Foam Extinguisher   |
| Wa | Water Extinguisher  |
| EX | Emergency exit sign |

