




ALL DIMENSIONS TO BE CHECKED ON SITE.
DO NOT SCALE FROM THIS DRAWING EXCEPT FOR THE PURPOSES OF LOCAL AUTHORITY PLANNING

DESIGN SIGNOFF	
Name	
Title	
Description	
Date	

rev	date	description
A	27/03/25	Road names shown on plan

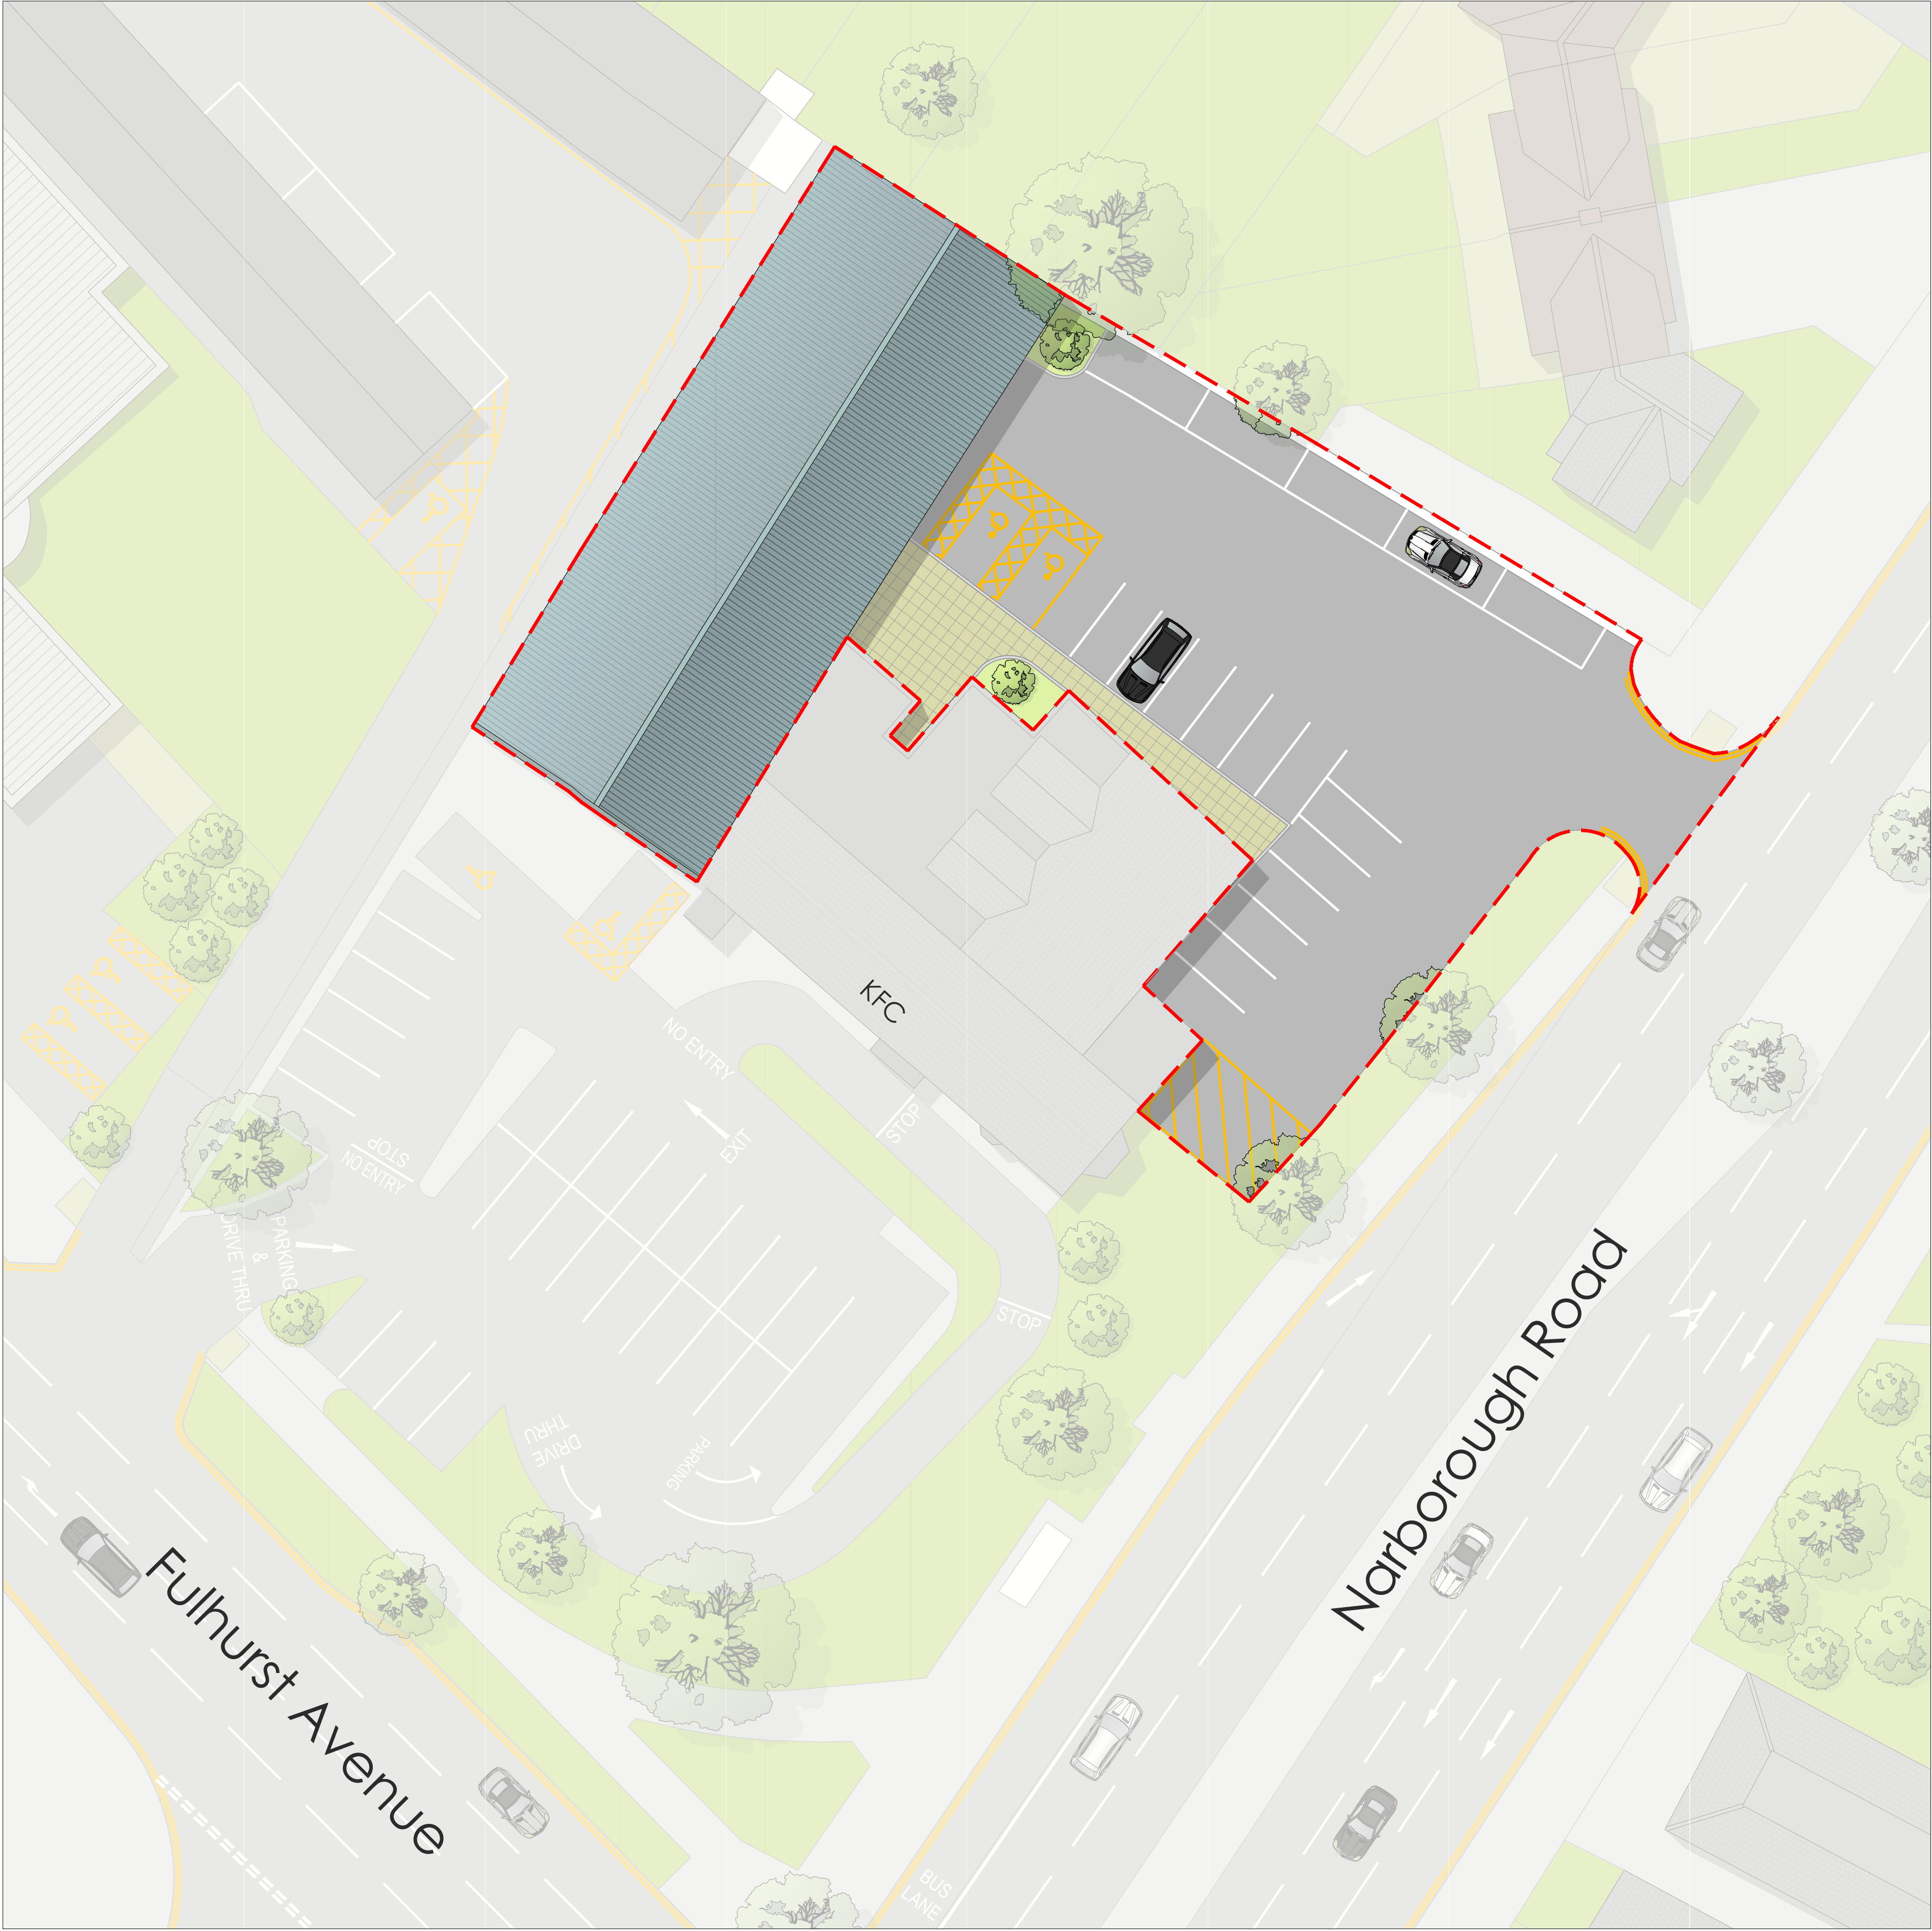

ARCHITECTURAL
DESIGN

The Studio, 3 Well Street, Buckingham, MK18 1EW
T: 01525 240800
E: admin@aw-architectural.co.uk
W: www.aw-architectural.co.uk



DPG

BRAUNSTONE

NSO

store address

The Braunstone,
Narborough Road,
Leicester,
LE3 2RB

drawing title

PROPOSED SITE PLAN

drawn by	checked	date
DK	AW	March 2025
store no.	scale	
N/A	1:200@ A1	
drawing no.	revision	
BS25-KC/G121	A	

FOR COMMENT



	Abbreviations and Legend	
A :	Alarm	
CL :	Cover Level	CH XXXX FLOOR TO CEILING HIT
G :	Gully	
EL Box:	Floor Plug Sockets	BH XXXX FLOOR TO BEAM HIT
EC :	Electric Cable	
SP :	Sig N Stop	X XXXX FLOOR TO BEAM SPRING HIT
TP :	Telephone Floor	
OC :	Overhead Cables	BSH XXXX
HFC :	Fire Hydrant	+ XXXX FLOOR LEVEL
SV :	Stop Valve	
WM :	Water Meter	
GV :	Gas Valve	Ø DIAMETER
A/C :	Air Conditioning	
DB :	Diamond	
BS :	Bus Stop	
TAC :	Tactile Paving	
BR :	Boiler	
CY :	Cylinder	
CB :	Cupboard	
CATV :	Cable Television	
R :	Rebaring Rod	
UTL :	Unable To Lift	
RE :	Roading Eye	
RWP :	Rawwater Pipe	
SP :	Soil Vent Pipe	
L :	Light	
SD :	Smoke Detector	

Any discrepancies between this drawing and any other information should be reported to Laser Survey Services Ltd as soon as identified. This drawing is retained by Laser Survey Services Ltd.

Notes:
All Levels are in metres.

Fences / Walls / Hedges shown as the boundary line may not represent true legal boundaries and should be verified.

All critical measurements are to be checked and verified

Do not scale from PDF or any hard copies.

Only visible tree stumps surveyed. All stumps are to be checked by contractor/client.

Tree stumps with a diameter of under 0.10m have not been surveyed.



01992236024 www.lasersurveyltd.com
info@lasersurveyltd.co.uk

Client: Demipower Group

Project: Braunstone
Narborough Road, Leicester
LE3 2RB

Drawing Title: Existing Ground Floor Plans

Date:	Scale:	Surveyor:	Drawn:	Checked:
21st October 2025	1:100@A1	LSS	LSS	LSS