


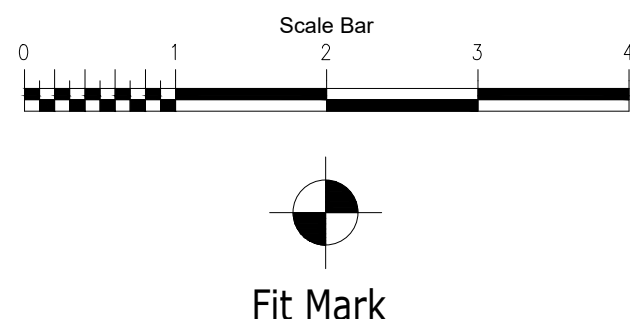

Abbreviations			
ACU	Air Conditioning Unit	RL	Ridge Level
BGP	Break Glass Point	SSL	Structural Slab Level
CD	Column	THL	Threshold Level
CC	Corridor	TBL	Top of Wall Level
EDU	Electrical Distribution Unit	UBL	Underneath of Beam Level
GU	Gas	UDL	Underneath of Duct Level
RSC	Roller Steel Column	UUL	Underneath of Wall Level
RSL	Roller Steel Joist	UL	Underneath of Floor Level
RWP	Rain Water Pipe	URSL	Underneath of RSL Level
SUP	Sub Water Pipe	USL	Generic Underneath Level
TBM	Temp. Bench Mark	WHL	Window Head Level
V	Vent	WSL	Window Sill Level
VP	Vent Pipe	WH	Window Head Level
WP	Waste Pipe		
Levels			
ACL	Arch Crown Level	AC	Arch Crown
ASL	Arch Spring Level	AS	Arch Spring
CEL	Ceiling Level	CE	Ceiling
CL	Cover Level	CH	Door Sill to Head
CSL	Coping Level	CS	Fairly Ceiling
DSL	Door Sill Level	HS	Height
DHL	Door Head Level	LD	Underneath of Duct
EL	Eaves Level	LU	Underneath of eave
FCL	Fairly Ceiling	UP	Underneath of Pipe
FFL	Finished Floor Level	URSL	Underneath of RSL
FL	Floor Level	USL	Generic Underneath
FRL	Flat Roof Level	WS	Floor to Window Sill
IL	Invert Level	WH	Window Sill to Head
PL	Panopel Level		

Notes			
Survey Station	STN	Survey Station	STN
Spot Level	+20.00	Sloping Ceiling Up	2.7%
Arch	Arch	Sloping Beam Up	3.7%
		Step/Stairs Up	3.7%



Grid & Datum
Survey Grid
Local Grid coincident with Ordnance Survey National Grid

Survey Datum
Ordnance Datum Newlyn (ODN) - GPS Derived Orthometric Heights related to OSGM15

Notes
All building lines have been shown at 1.50m from respective floor levels.
Overhead services such as pipes and ducts smaller than 200mm in diameter have not been individually shown.
Where multiple services are located, an outline of the full extent will be drawn, this will be accompanied with a level indicating the lowest underside point.


Rev	Notes	Date	By

Rev	Notes	Date	By

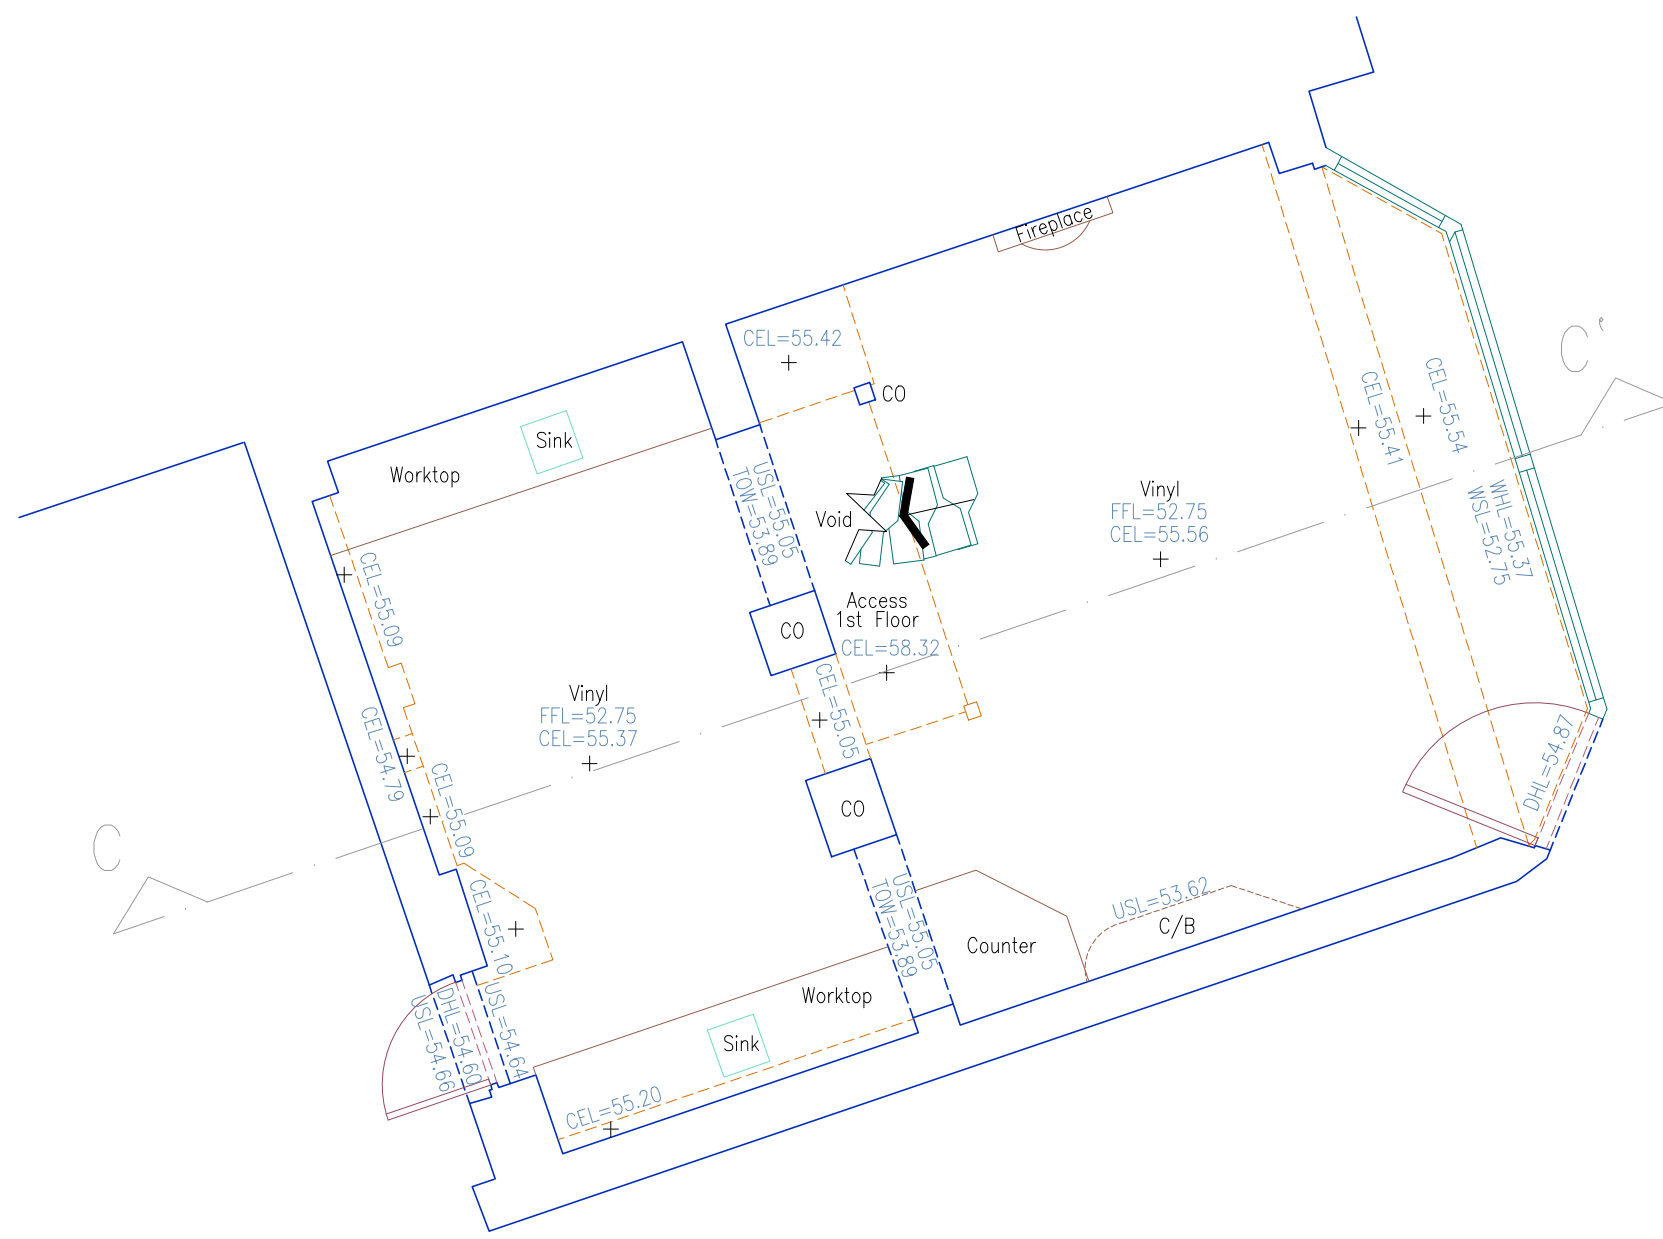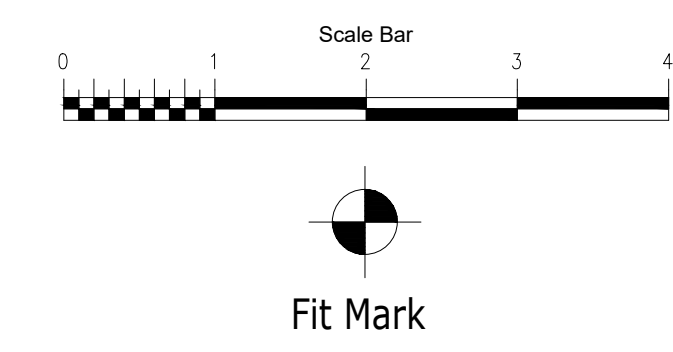

© CURA SURVEYS LIMITED
1. The accuracy of this survey is guaranteed to be in accordance with the Survey of the United Kingdom.
CURA SURVEYS
MEASURED SURVEYS SPECIALISTS
Registered Address: 12 John Prince's Street
London
United Kingdom
W1G 0UR
Website: curasurveys.co.uk
Telephone: 0203 488 5658
Mobile: 07403 697 410
Email: enquiry@curasurveys.co.uk

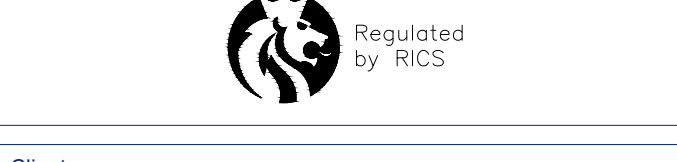

Client: [Redacted]

Drawing Title: Ground Floor Plan

Project: High Street, Sutton
Surrey, SM1 1DU

Surveyed: GS | Checked: LW | Status: FINAL | Size: A0
Date: 29/07/21 | Ref No: 2047_02 | Scale: 1:50 | Sheet: 01 of 01