





Site Location Plan Scale: 1250@A4

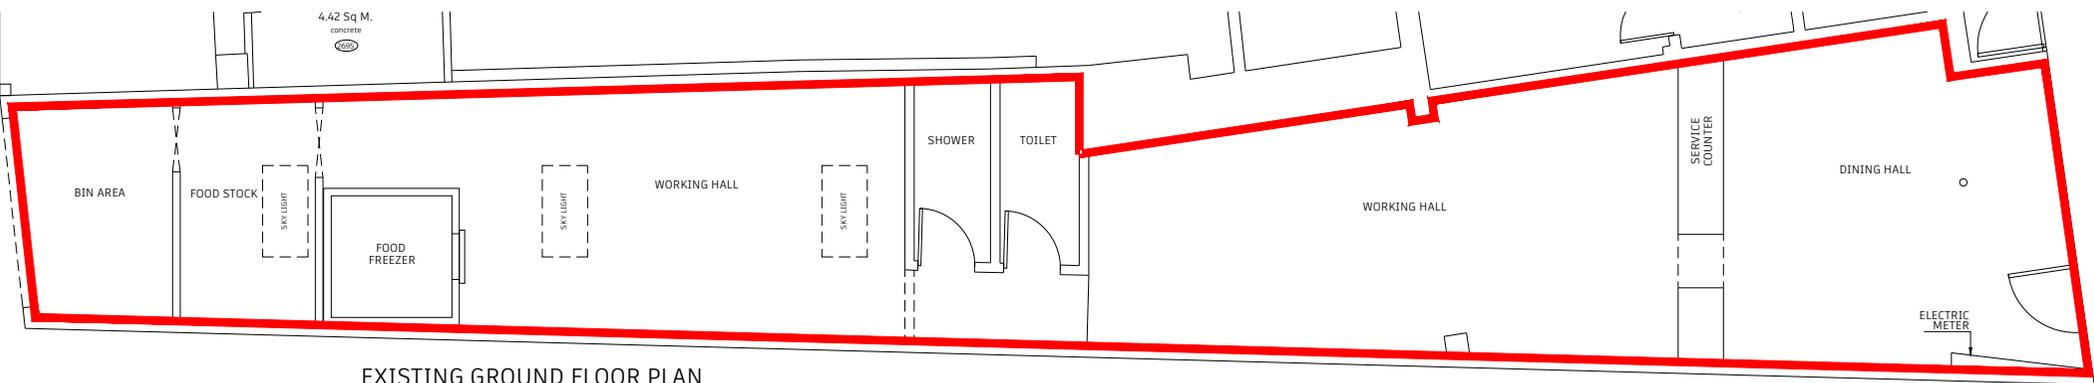

EXISTING GROUND FLOOR PLAN

Gross Internal Area 90.09 Sq. M. 969.72 Sq. M.

 

Property Address 25 Richmond Road, Kingston Upon Thames, KT2 5BW	Client Description Lease Plan	Scale 1:100 @ A4	ARM Design & Build Ltd 39 Crown Road, Sutton, SM1 1RT Telephone: 07816587548
		Drawing No. 0001-25-31RRKUT	