



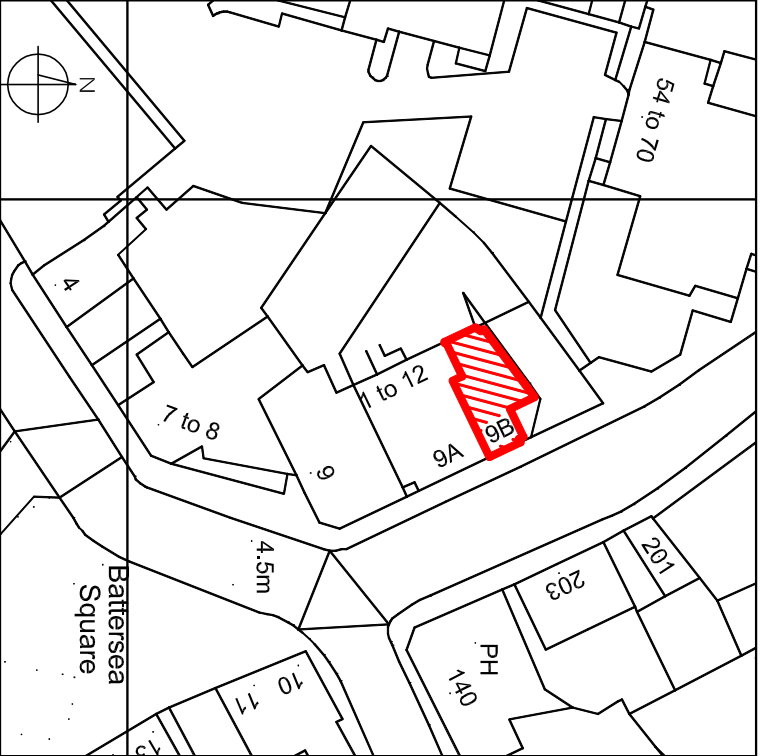


O.S SITE LOCATION PLAN - NTS

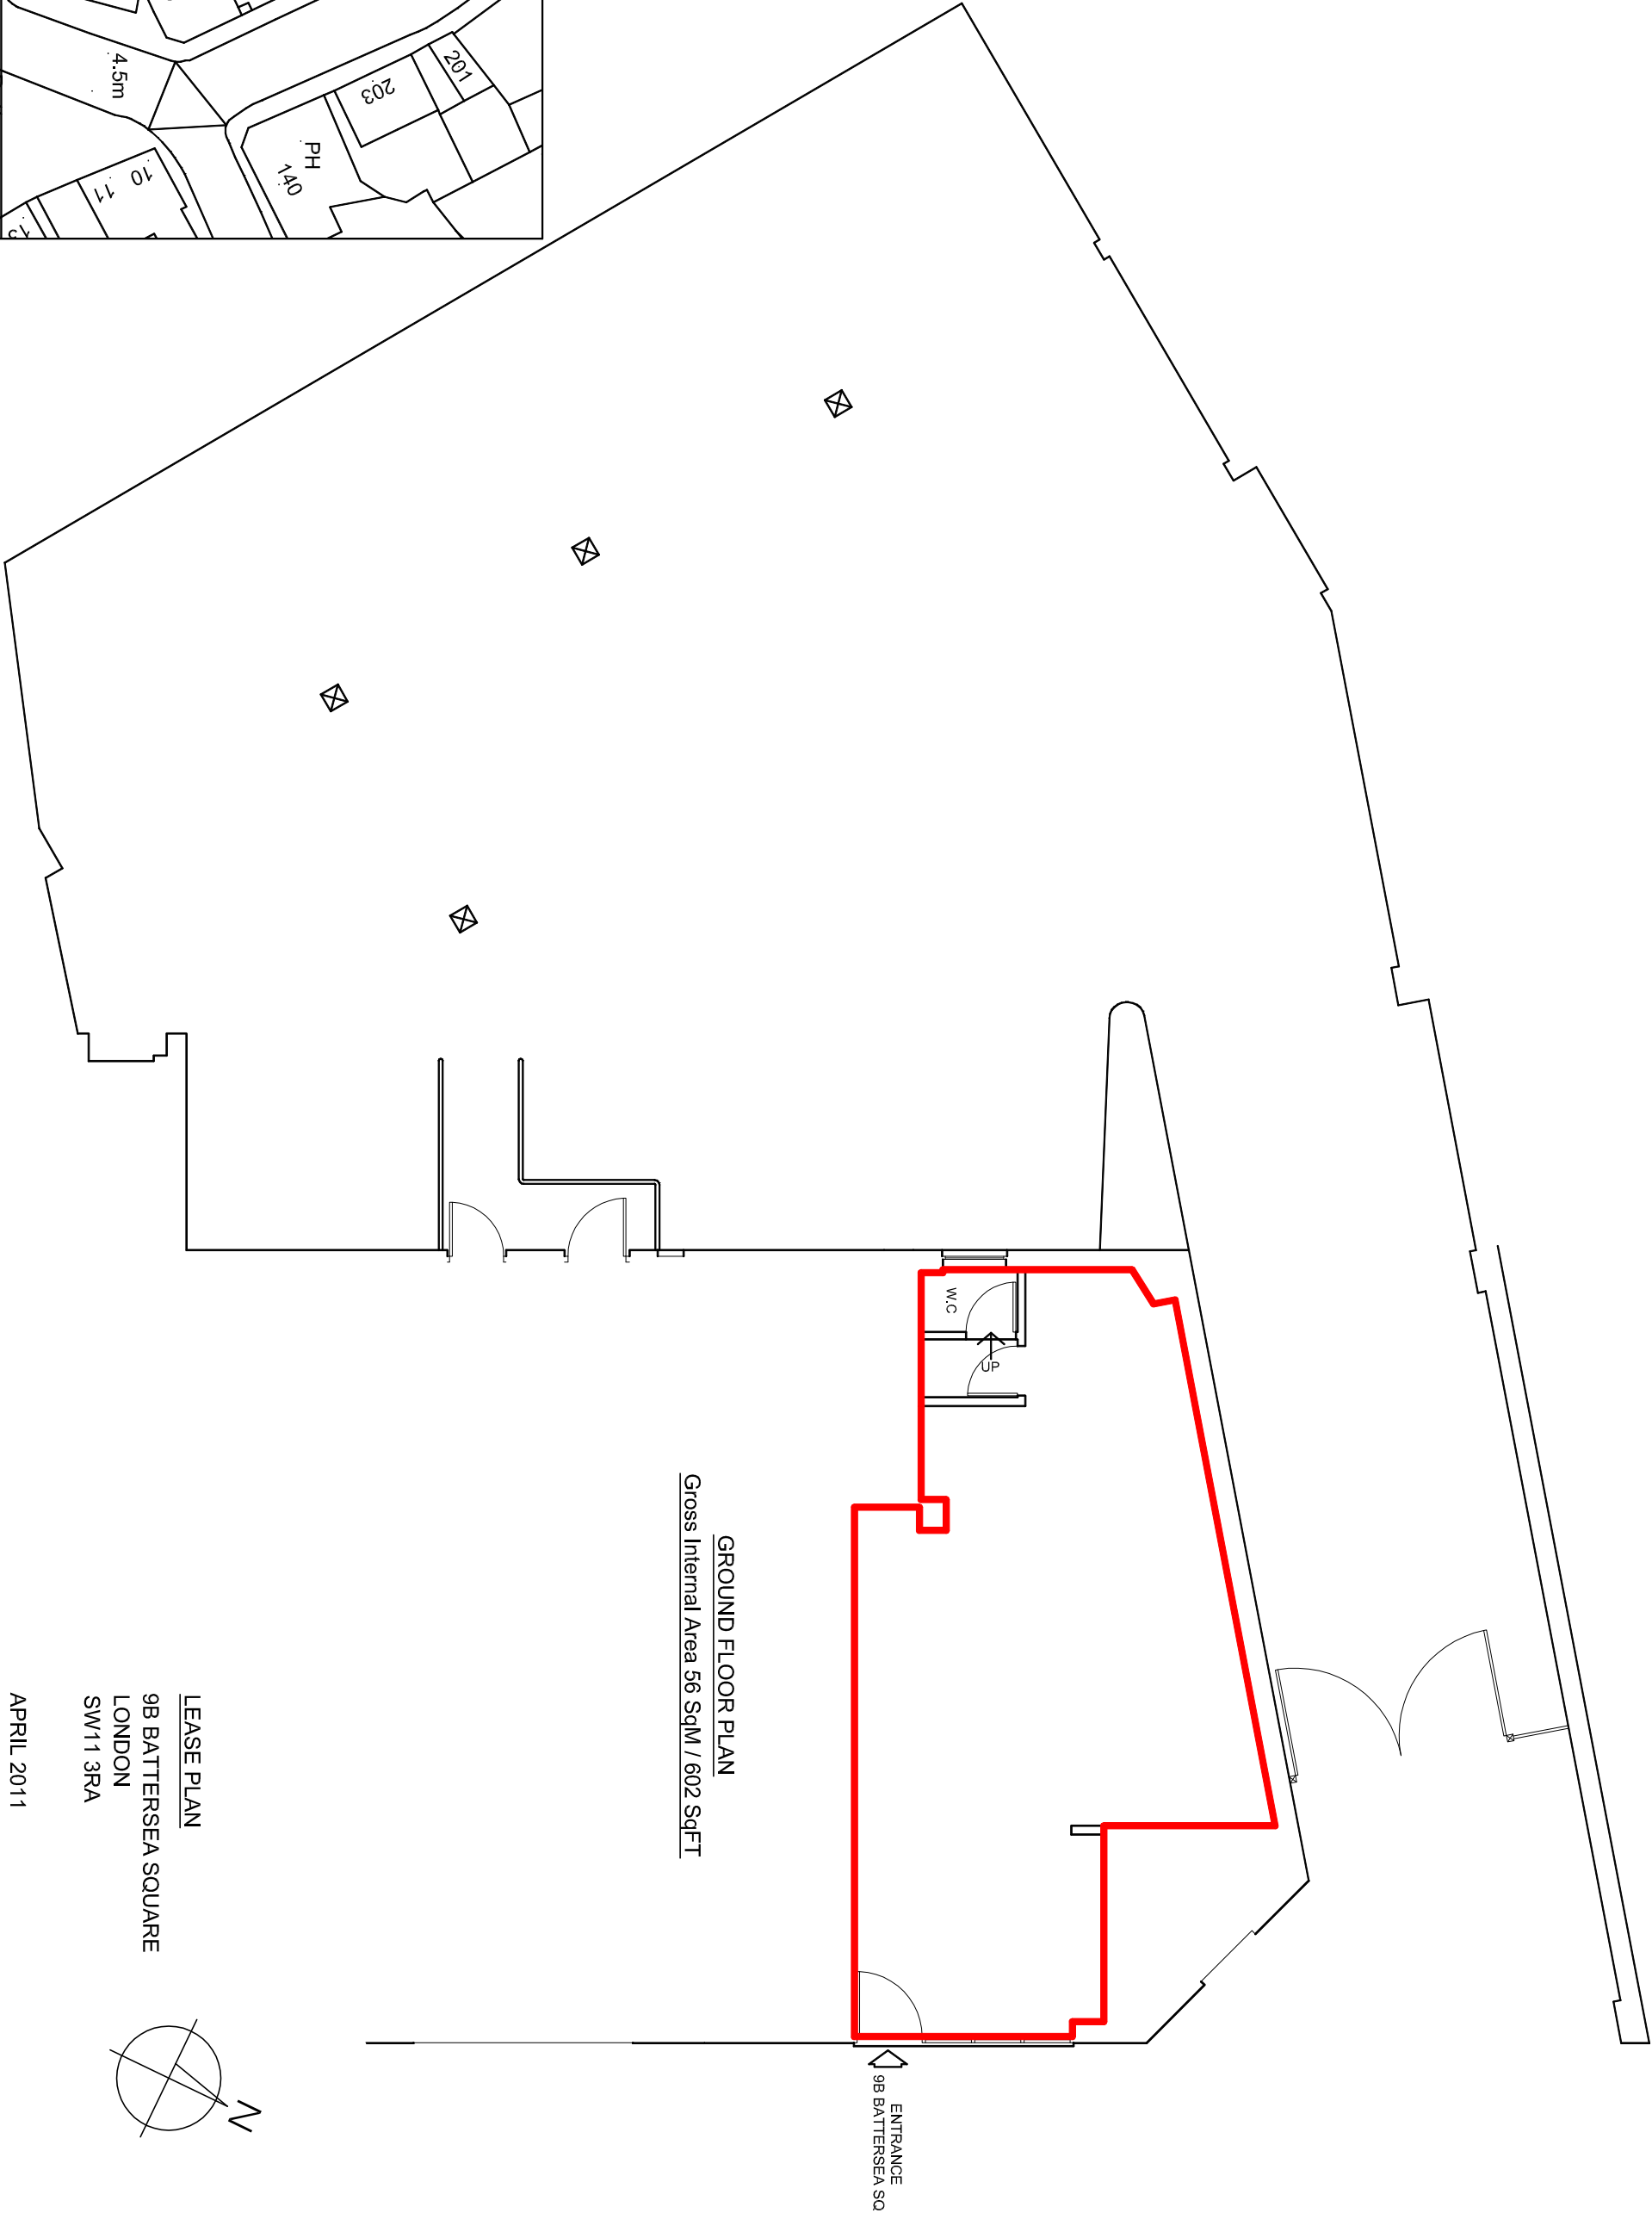

GROUND FLOOR PLAN
Gross Internal Area 56 SqM / 602 SqFT

LEASE PLAN
9B BATTERSEA SQUARE
LONDON
SW11 3RA

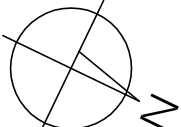

APRIL 2011
SCALE 1 : 100 @ A3

0 1 2 3 4 5 M