


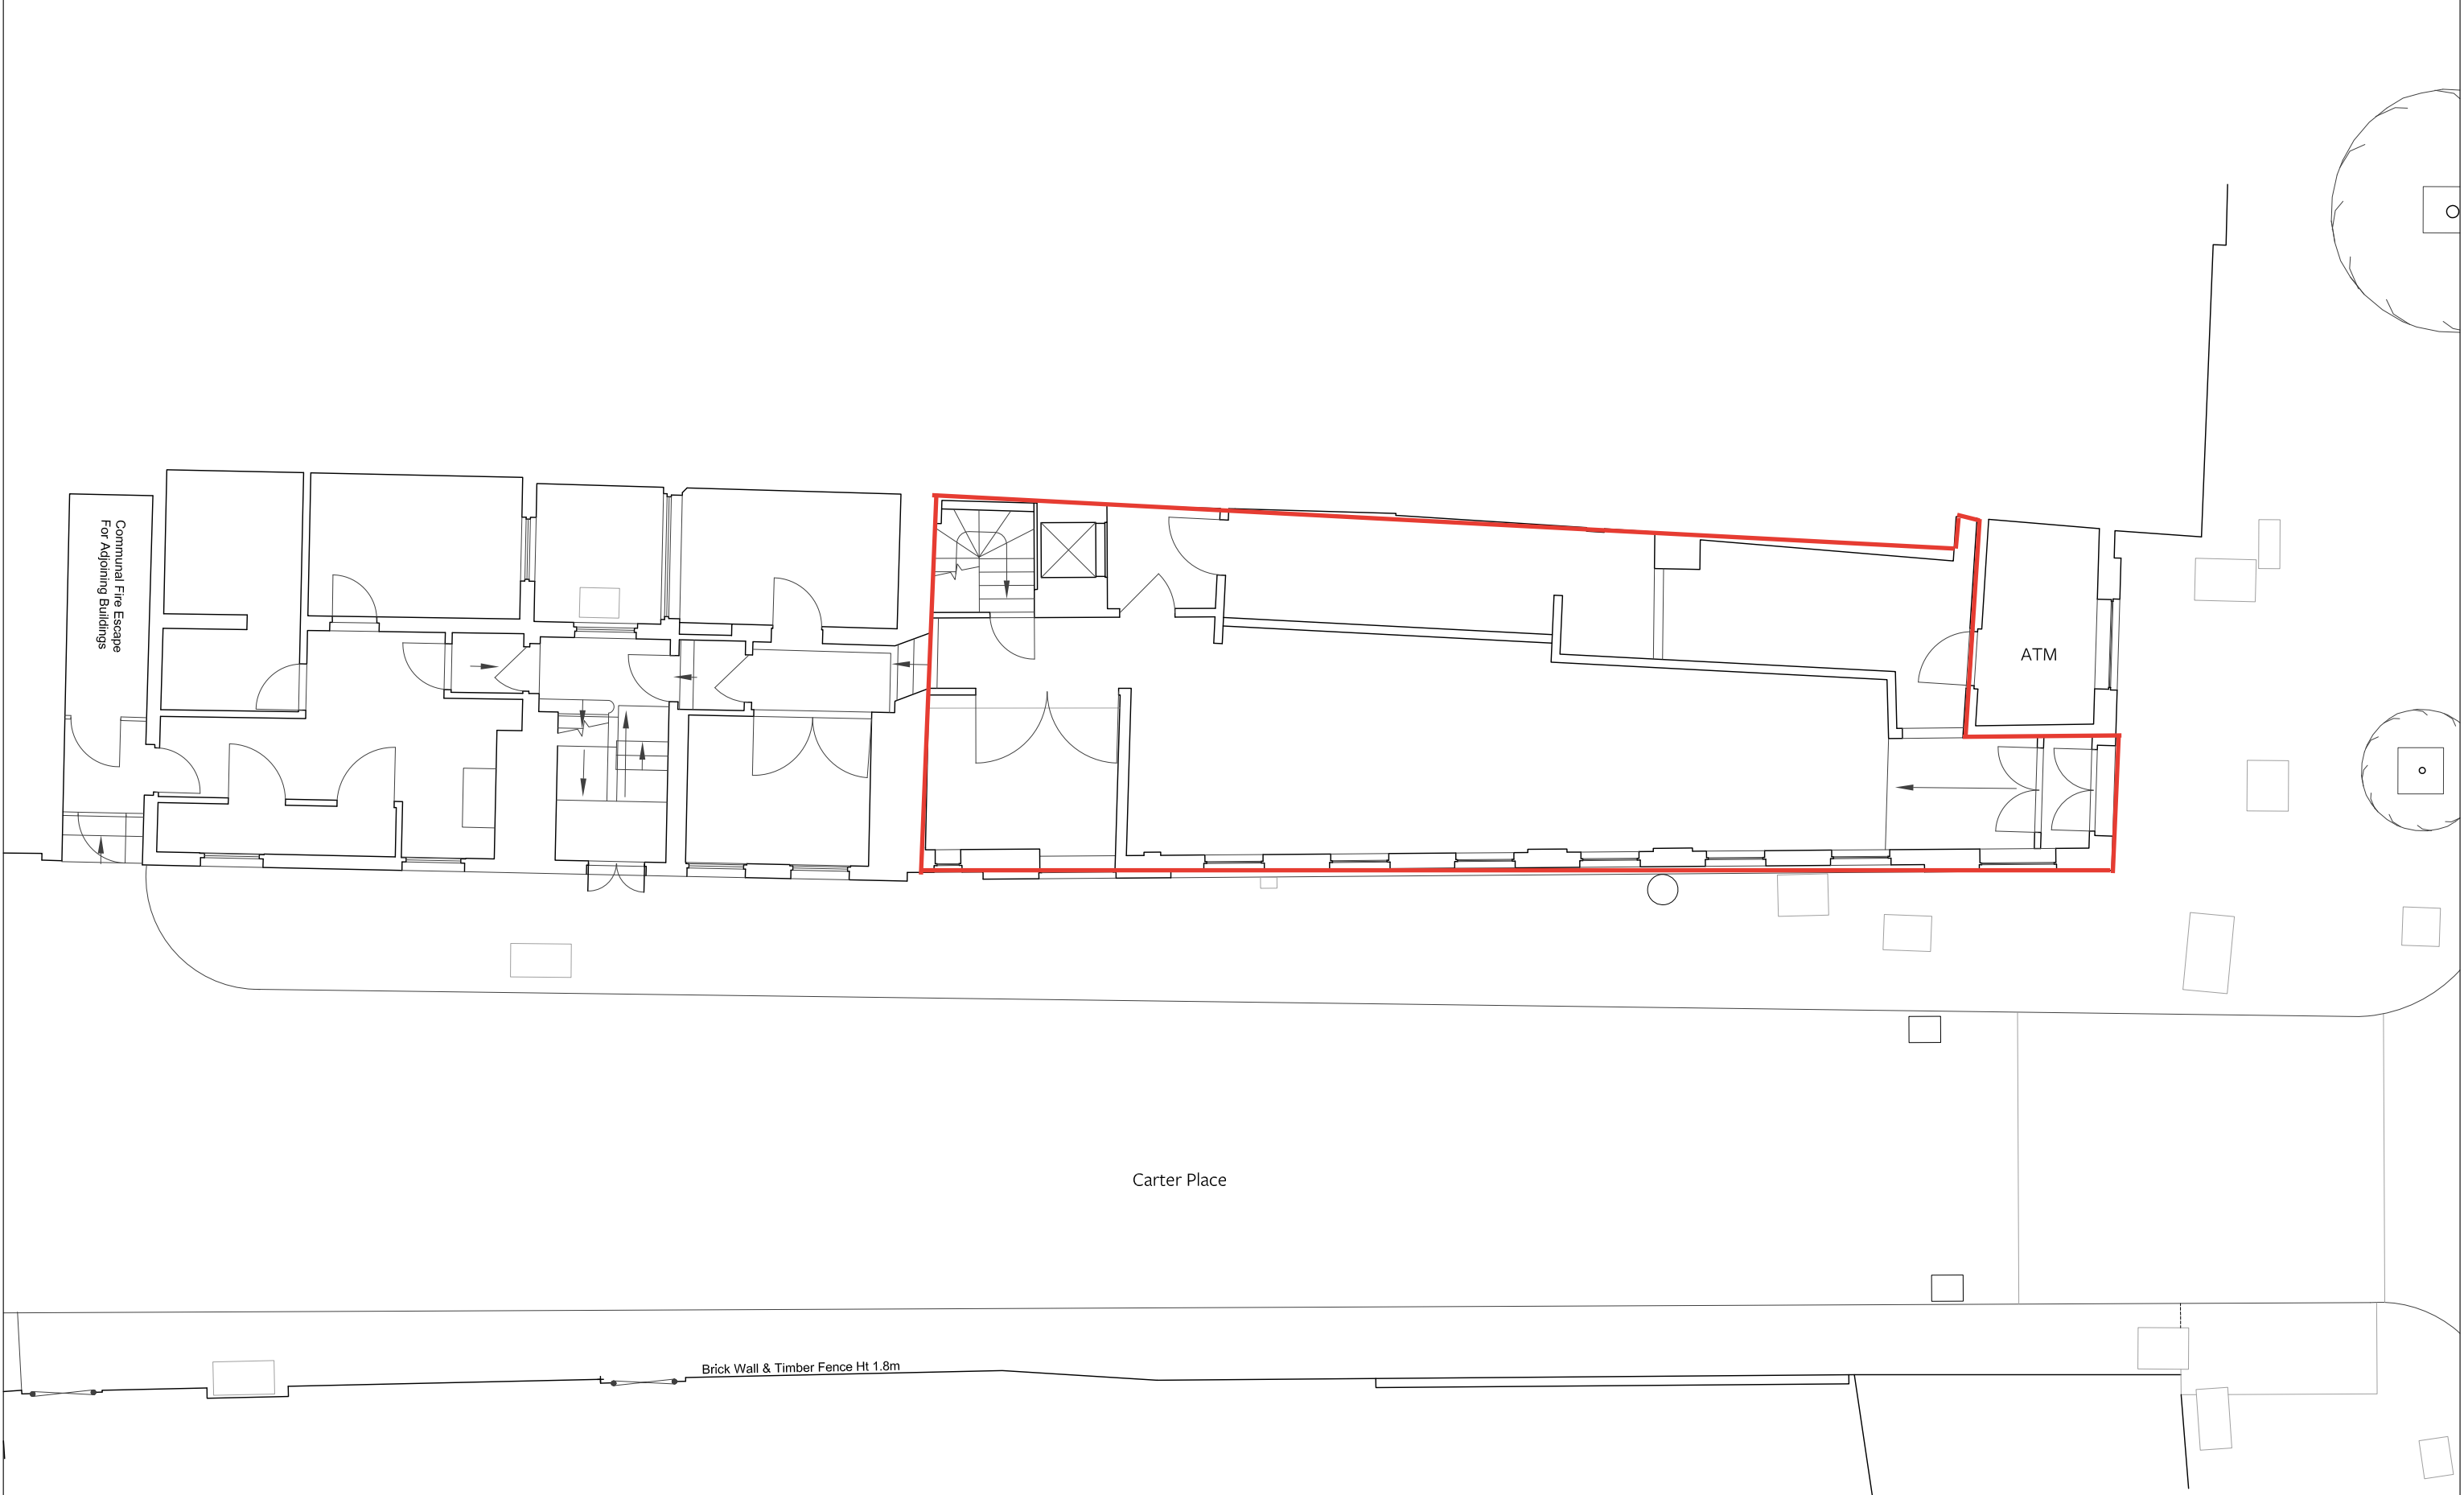

baseassociates

Notes: This drawing is the copyright of hebaseem limited. Figured dimensions to be taken in preference to those scaled. All dimensions to be checked on site and taken in preference to those shown. The drawings are indicative only and subject to change following a detailed survey. Not to be reproduced, retained or disclosed to any unauthorised person either wholly or in part without written permission. The scheme is subject to change following input from relevant consultants during the design process.

6 Auckland Street
London SE11 5AD

+44 (0)20 7840 0150
www.baseassociates.co.uk

© 2018 Hebaseem

REV: COMMENT:

DATE:

SCALE: 1:100 @ A3



NORTH



Jan 2019

Existing Ground Floor Plan

DRAWING NUMBER:

Project No:

0495

RIBA Stage:

2

Series:

F

Extension:

0

Drawing No:

100

Revision:

00


CLIENT:

SBR Properties

PROJECT:

290 Walworth Road, London, SE17 2TE

Planning

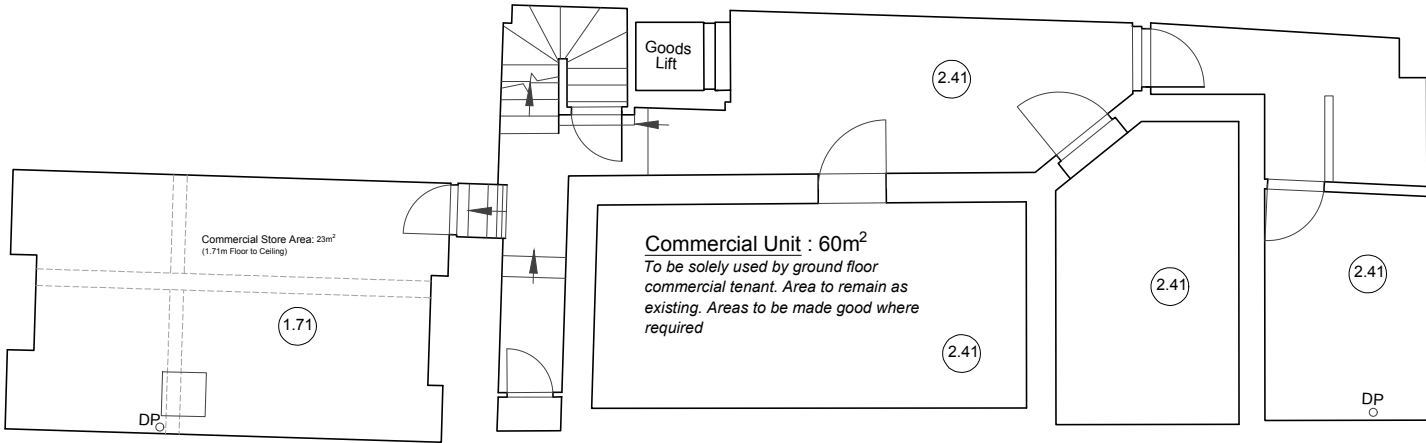

baseassociates

Notes: This drawing is the copyright of hebaseem limited. Figured dimensions to be taken in preference to those scaled. All dimensions to be checked on site and taken in preference to those shown. The drawings are indicative only and subject to change following a detailed survey. Not to be reproduced, retained or disclosed to any unauthorised person either wholly or in part without written permission. The scheme is subject to change following input from relevant consultants during the design process.

6 Auckland Street
London SE11 5AD


+44 (0)20 7840 0150
www.baseassociates.co.uk

© 2021 Hebaseem

REV: COMMENT:

DATE:

SCALE: 1:100 @ A3

 

Dec 2021

Proposed Basement Floor Plan

DRAWING NUMBER:

Project No:	RIBA Stage:	Series:	Extension:	Drawing No:	Revision:
0495	2	D	1	099	01

CLIENT: SBR Properties

PROJECT:
2-6 Carter Place, SE17 2TE

PLANNING