



21.7m

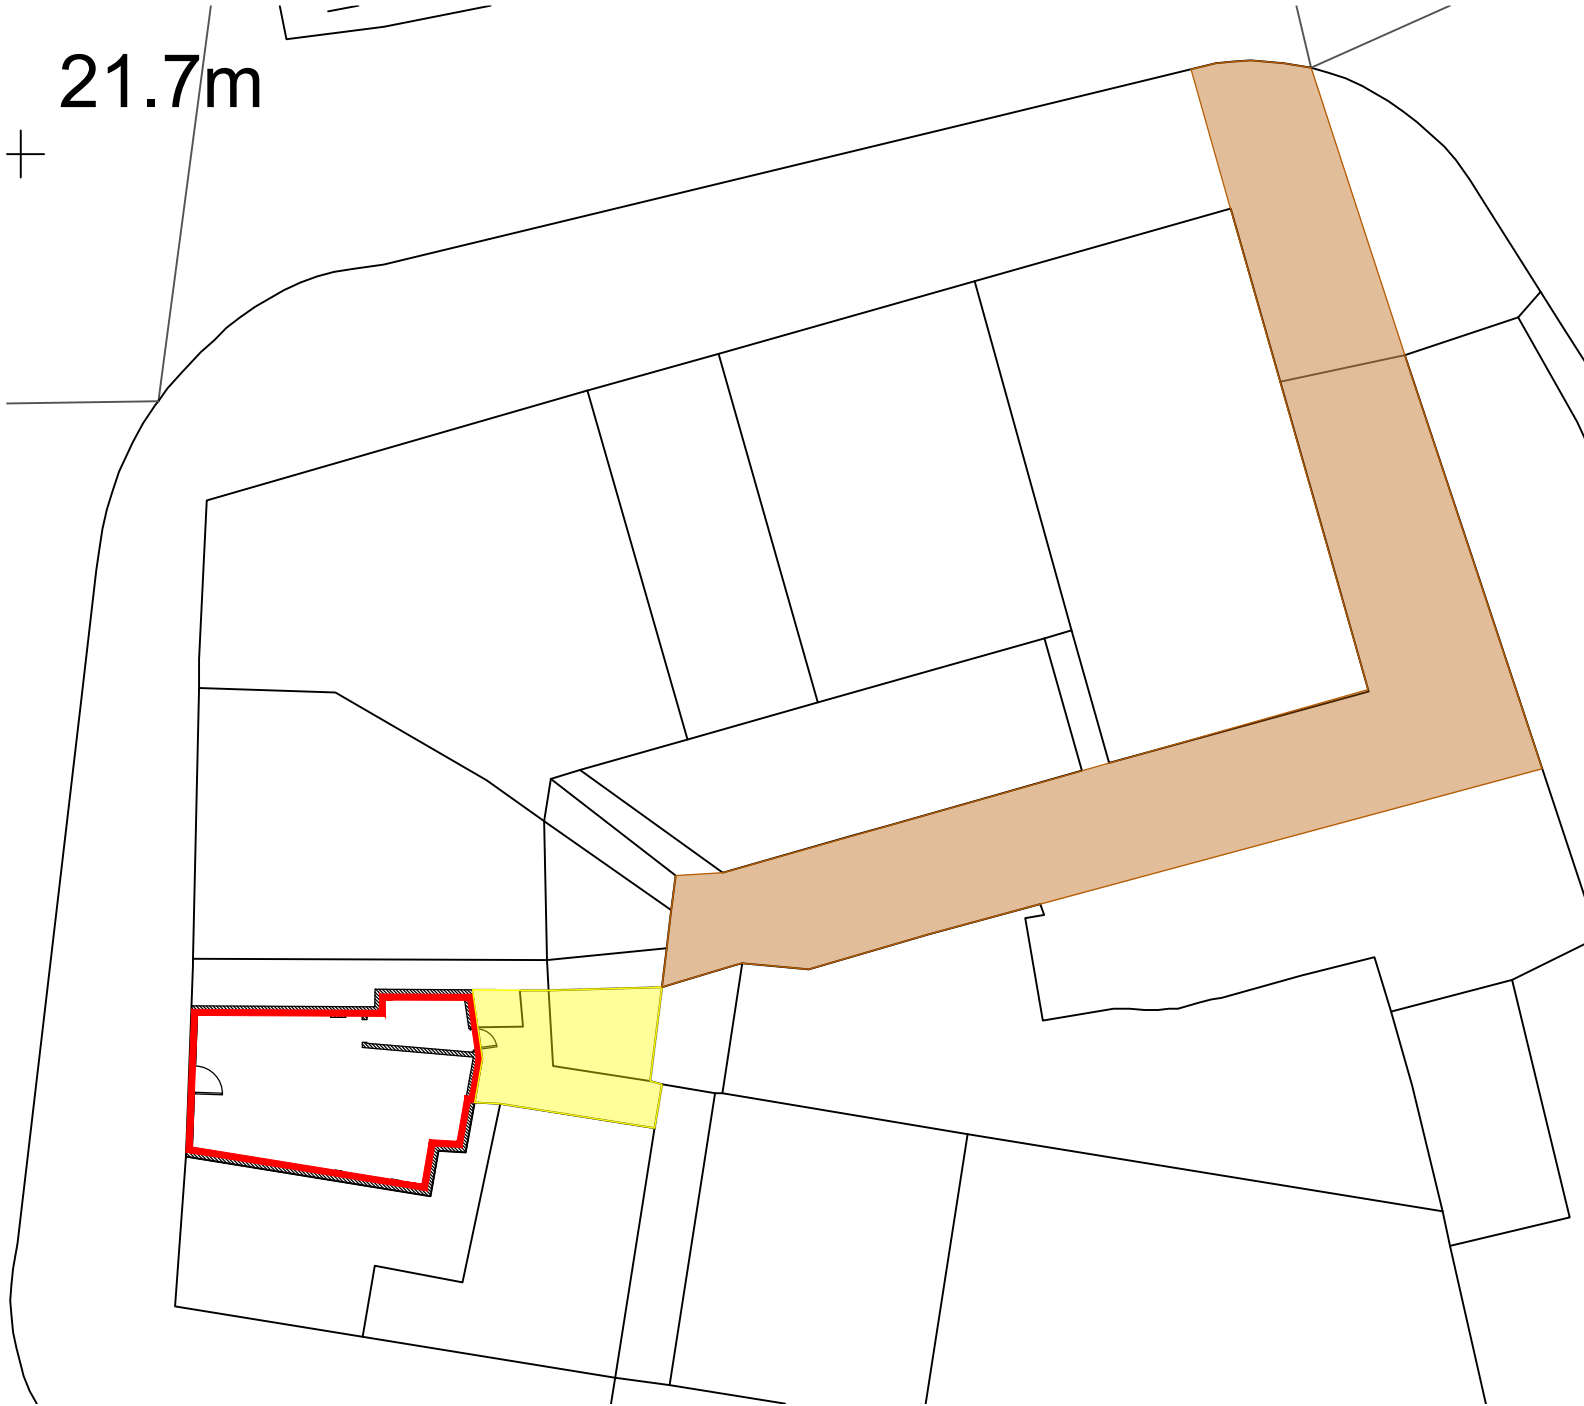

GROUND FLOOR


1:250

 


Land Registry Note  
This drawing has been created in accordance with the Land Registry Practice Guide 40.

Red outline = Extent of demised premises

Yellow outline = Extent of demised premises

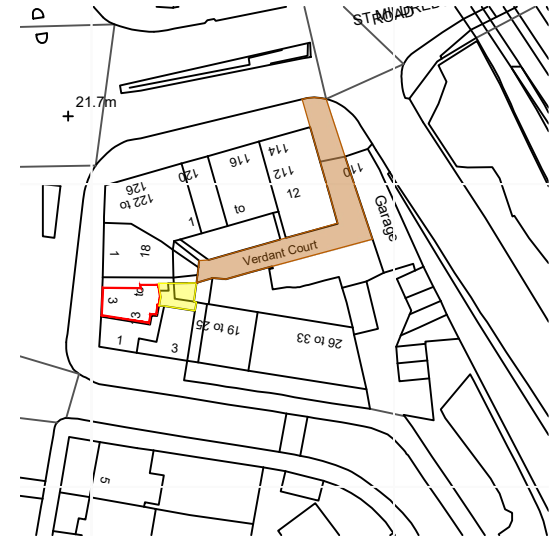

LOCATION PLAN

 

PROJECT TITLE

**3 VERDANT LANE**  
**LONDON**  
**SE6 2JB**

DRAWING TITLE

GROUND FLOOR PLAN

| SCALE  | SIZE    | DRAWING    |
|--------|---------|------------|
| 1:1250 |         |            |
| 1:250  | A4      | 254486     |
| DRAWN  | CHECKED | DATE       |
| AYH    | PH      | 02/06/2020 |

**FOURWALLS™**

SUITE 1.14, BUILDING THREE  
WATCHMOOR PARK, CAMBERLEY, GU15 3YL  
WWW.FOURWALLS-GROUP.COM

