


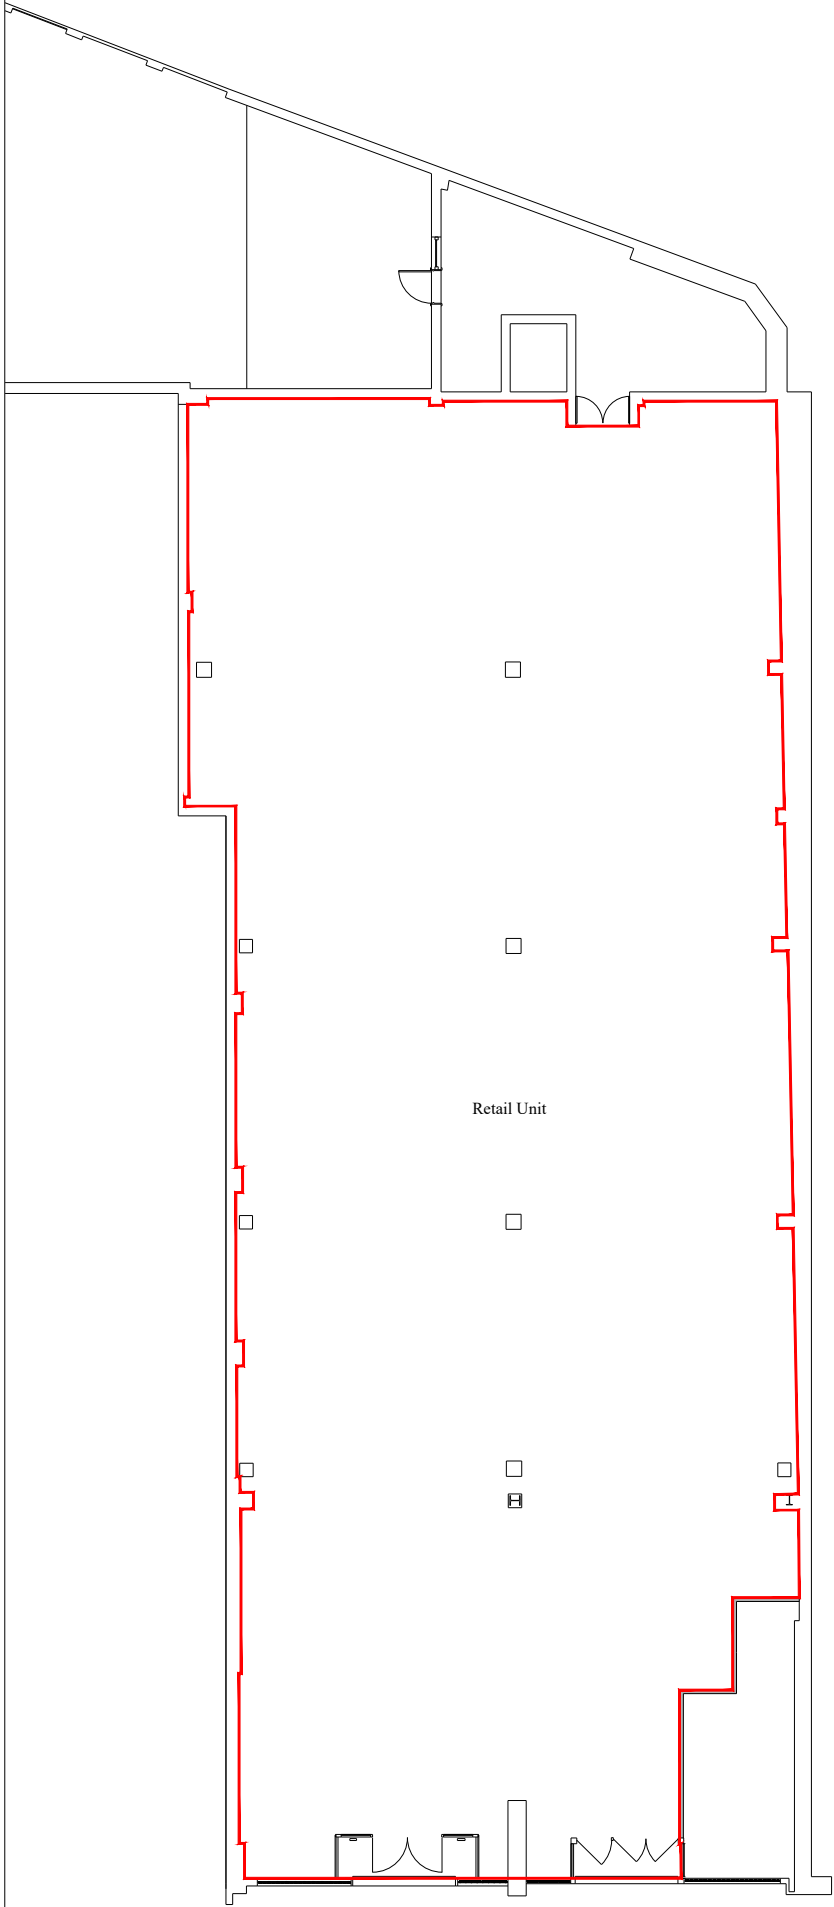



GROUND FLOOR PLAN
Gross Internal Area : 563.1 Sq. M. 6061.1 Sq Ft.



Produced on 13 August 2026 from the Ordnance Survey National Geographic Database and incorporating surveyed revision available at this date.
This map shows the area bounded by 543475 178929,543617 178929,543617 179071,543475 179071,543475 178929
Crown copyright and database rights 2026 OS 100054135. Supplied by copla ltd trading as UKPlanningMaps.com a licensed Ordnance Survey partner (OS 100054135).
Data licence expires 13 August 2027. Unique plan reference: v2g//1458519/1951665



OS Map Scale : 1:1250 @ A3

 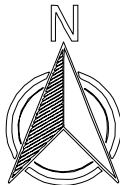

Property Address	Client	Scale	ARM Design & Build Ltd Dalton House 60 Windsor Ave, London SW19 2RR M: +44 7816 587548
68-70 Powis St, London SE18 6LQ	Description	1:200 @ A3	
	Lease Plan	Drawing Number 0001-68-70-PS	