



Barrett Homes

Welcome to the *whānau*.

CONTENTS:

	COVER SHEET
	MATERIALITY
1	ELEVATIONS
2	ELEVATIONS
3	SITE LOCATION PLAN
4	SITE PLAN
5	CONCEPT PLAN
6	KITCHEN & BATHROOM
7	CROSS SECTIONS A & B
8	CROSS SECTION C
9	JOINERY SCHEDULE



NEW DWELLING FOR:

ADDRESS:
18A HEAPHY ROAD, ŌPUNAKE,
TARANAKI



Project No:	HEAPHY2	Designed:	NS	Wind:	MEDIUM	Drawing:	COVER SHEET	Date:	9/06/2026
Plan:	LANCEWOOD Alt.	Drawn:	-	EQ:	1	Client Name:		Rev:	
Version:	1.0	Checked:	KB	Exposure:	D	Site Address:	18A HEAPHY ROAD, ŌPUNAKE,	Sheet:	
				Council:	STDC		TARANAKI	Scale:	

General Notes:
Any encroachments shown are to be confirmed by a registered surveyor prior to commencement of foundations. No liability shall be held by designer with this confirmation.

NZBC D1/AS1 Access
Minimum slip resistance to steps and landings
Concrete or H5 timber step to all access points, min. 150mm and max. 190mm below finished floor level.

CJ = Control joint


Foundation:
Raft floor **TBC**

Wall Cladding:
Duragroove Smooth wide (150) panel cladding
Selected Horizontal Cedar w/board cladding
70 series brick veneer - ensure cavity & weep holes are free from excess mortar


Roof Cladding:
15° pitch. Longrun roofing - *Trapezoidal profile*

Fascia and Spouting:
COLORCOTE fascia & spouting with 80mm Ø Alipipes - powder coated aluminium downpipes

Joinery:
Selected powder coated aluminium joinery with thermally improved Low E double glazing.

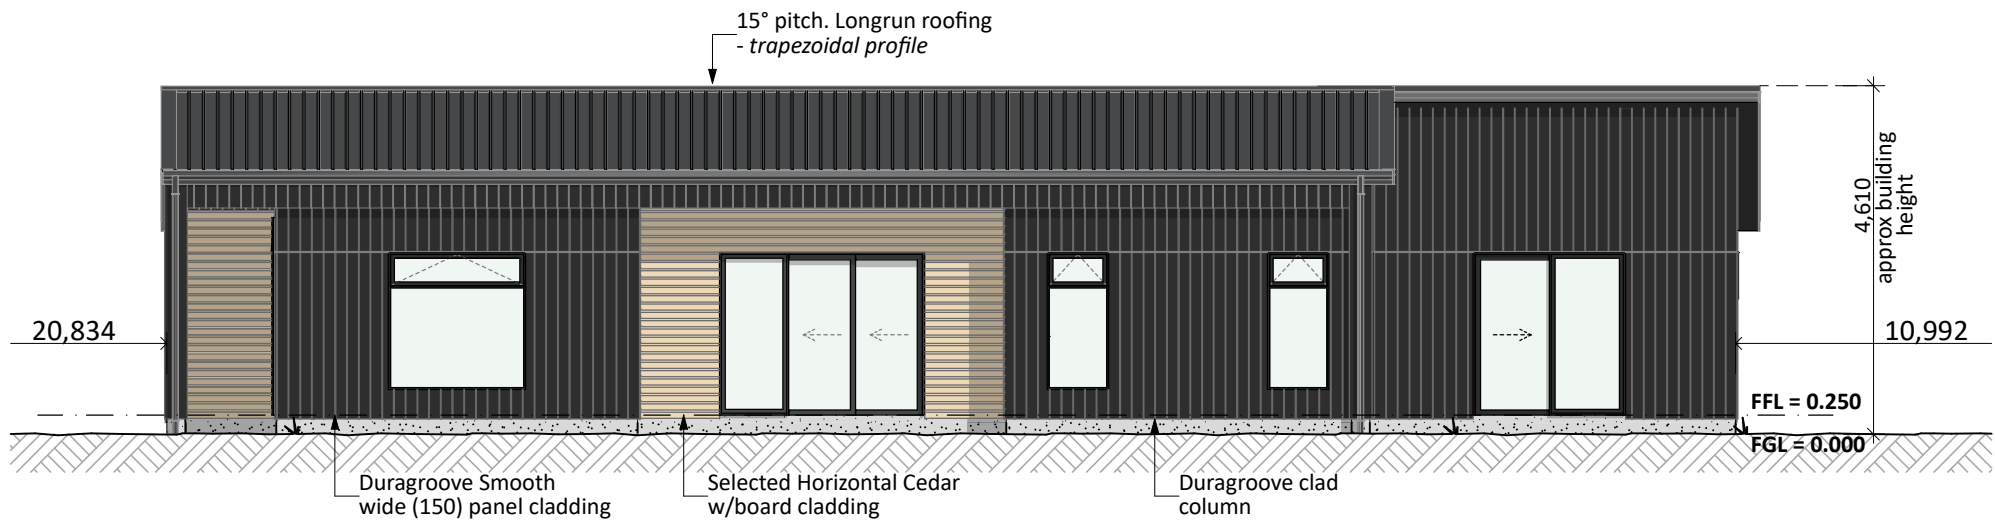

NORTH ELEVATION

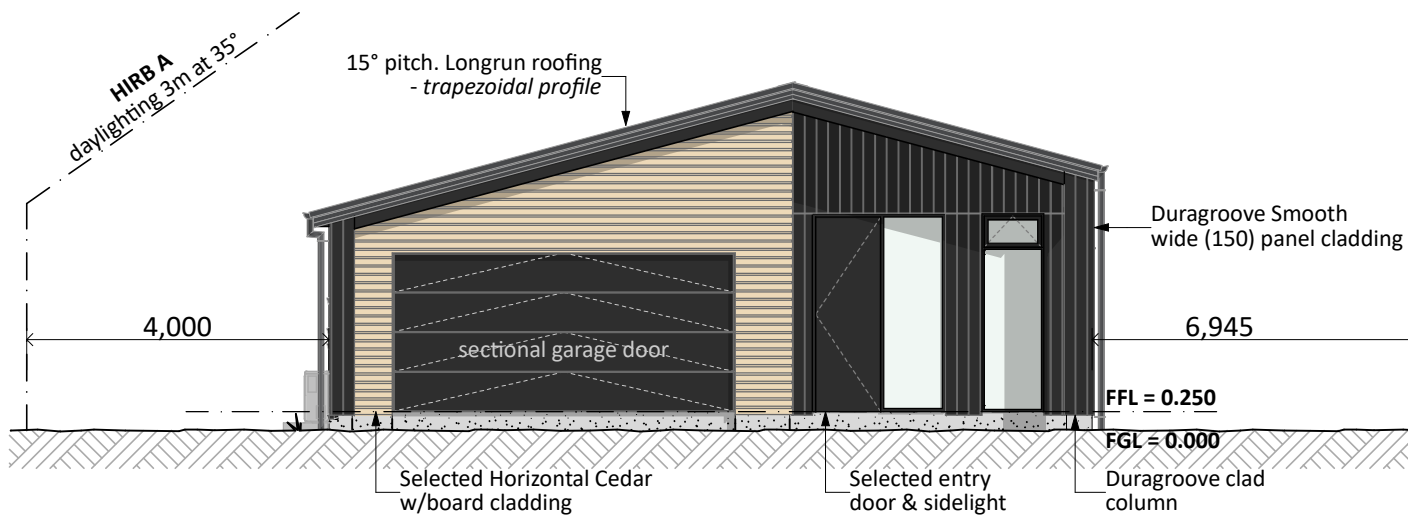

EAST ELEVATION


PRELIMINARY ONLY.
Elevations are subject to the following:
- Site Levels

CONCEPT PLAN APPROVAL (confirmation to consent drawings)
Signature Date


CONCEPT ONLY
MINOR VARIATIONS TO THE PLANS MAY BE NECESSARY DURING WORKING DRAWINGS DUE TO BRACING REQUIREMENTS, ENGINEERING AND UNFORSEEN SITE CONDITIONS



Project No:	HEAPHY2	Designed:	NS	Wind:	MEDIUM	Drawing:	ELEVATIONS	Date:	9/06/2026
Plan:	LANCEWOOD Ait.	Drawn:	-	EQ:	1	Client Name:		Rev:	
Version:	1.0	Checked:	KB	Exposure:	D	Site Address:	18A HEAPHY ROAD, OPUNAKE,	Sheet:	1
				Council:	STDC		TARANAKI	Scale:	1:100

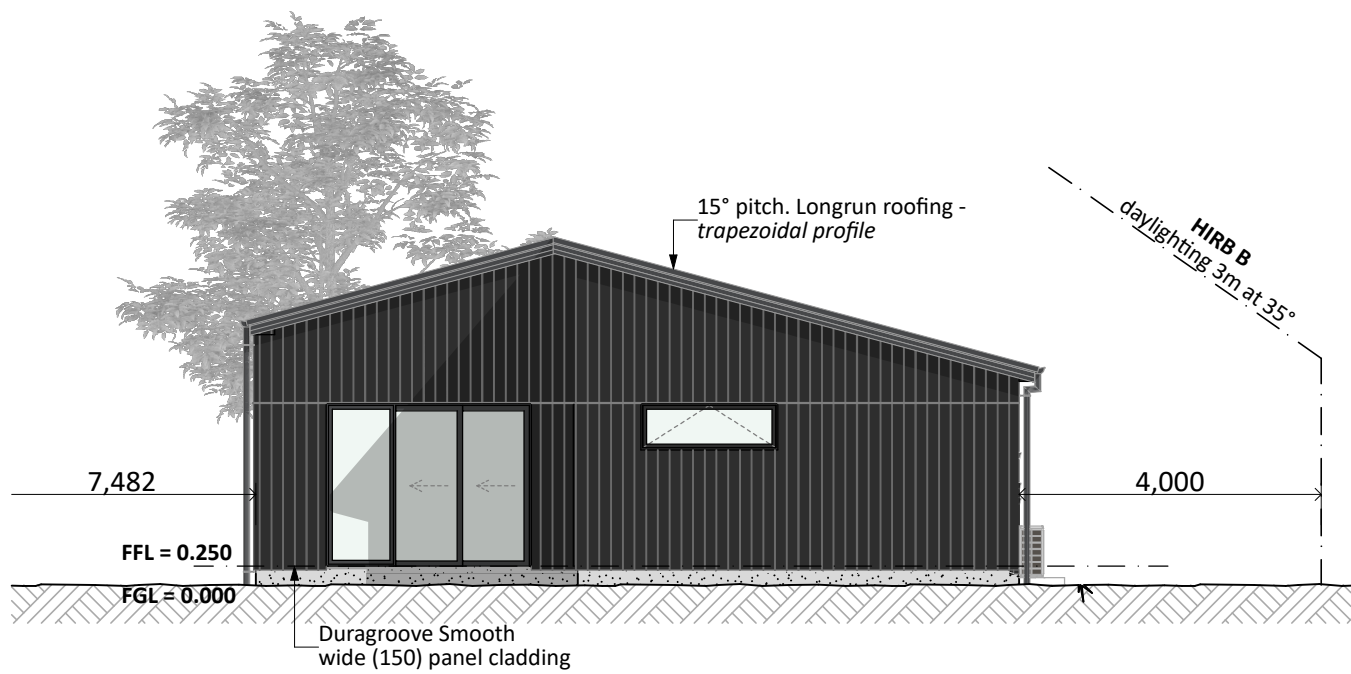

WEST ELEVATION

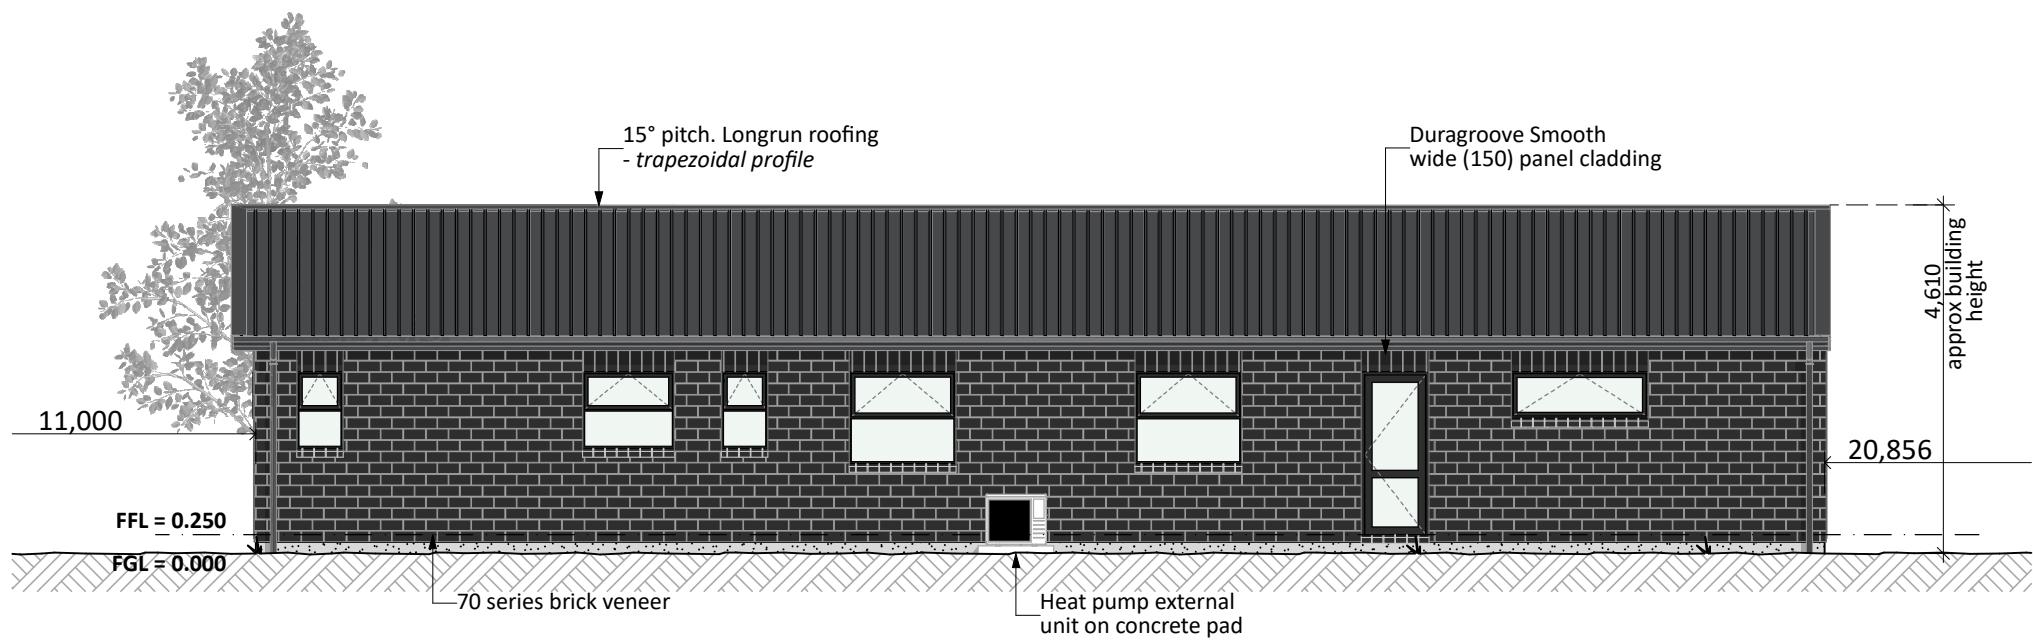

SOUTH ELEVATION

General Notes:
Any encroachments shown are to be confirmed by a registered surveyor prior to commencement of foundations. No liability shall be held by designer with this confirmation.

NZBC D1/AS1 Access
Minimum slip resistance to steps and landings
Concrete or H5 timber step to all access points, min. 150mm and max. 190mm below finished floor level.

CJ = Control joint

Foundation:
Raft floor **TBC**

Wall Cladding:
Duragroove Smooth wide (150) panel cladding
Selected Horizontal Cedar w/board cladding
70 series brick veneer - ensure cavity & weep holes are free from excess mortar

Roof Cladding:
15° pitch. Longrun roofing - *Trapezoidal profile*

Fascia and Spouting:
COLORCOTE fascia & spouting with 80mm Ø Alipipes - powder coated aluminium downpipes

Joinery:
Selected powder coated aluminium joinery with thermally improved Low E double glazing.


PRELIMINARY ONLY.
Elevations are subject to the following:
- Site Levels

CONCEPT PLAN APPROVAL (confirmation to consent drawings)
Signature Date

CONCEPT ONLY
MINOR VARIATIONS TO THE PLANS MAY BE NECESSARY DURING WORKING DRAWINGS DUE TO BRACING REQUIREMENTS, ENGINEERING AND UNFORSEEN SITE CONDITIONS



Project No:	HEAPHY2	Designed:	NS	Wind:	MEDIUM	Drawing:	ELEVATIONS	Date:	9/06/2026
Plan:	LANCEWOOD Ait.	Drawn:		EQ:	1	Client Name:		Rev:	
Version:	1.0	Checked:	KB	Exposure:	D	Site Address:	18A HEAPHY ROAD, OPUNAKE,	Sheet:	2
				Council:	STDC		TARANAKI	Scale:	1:100

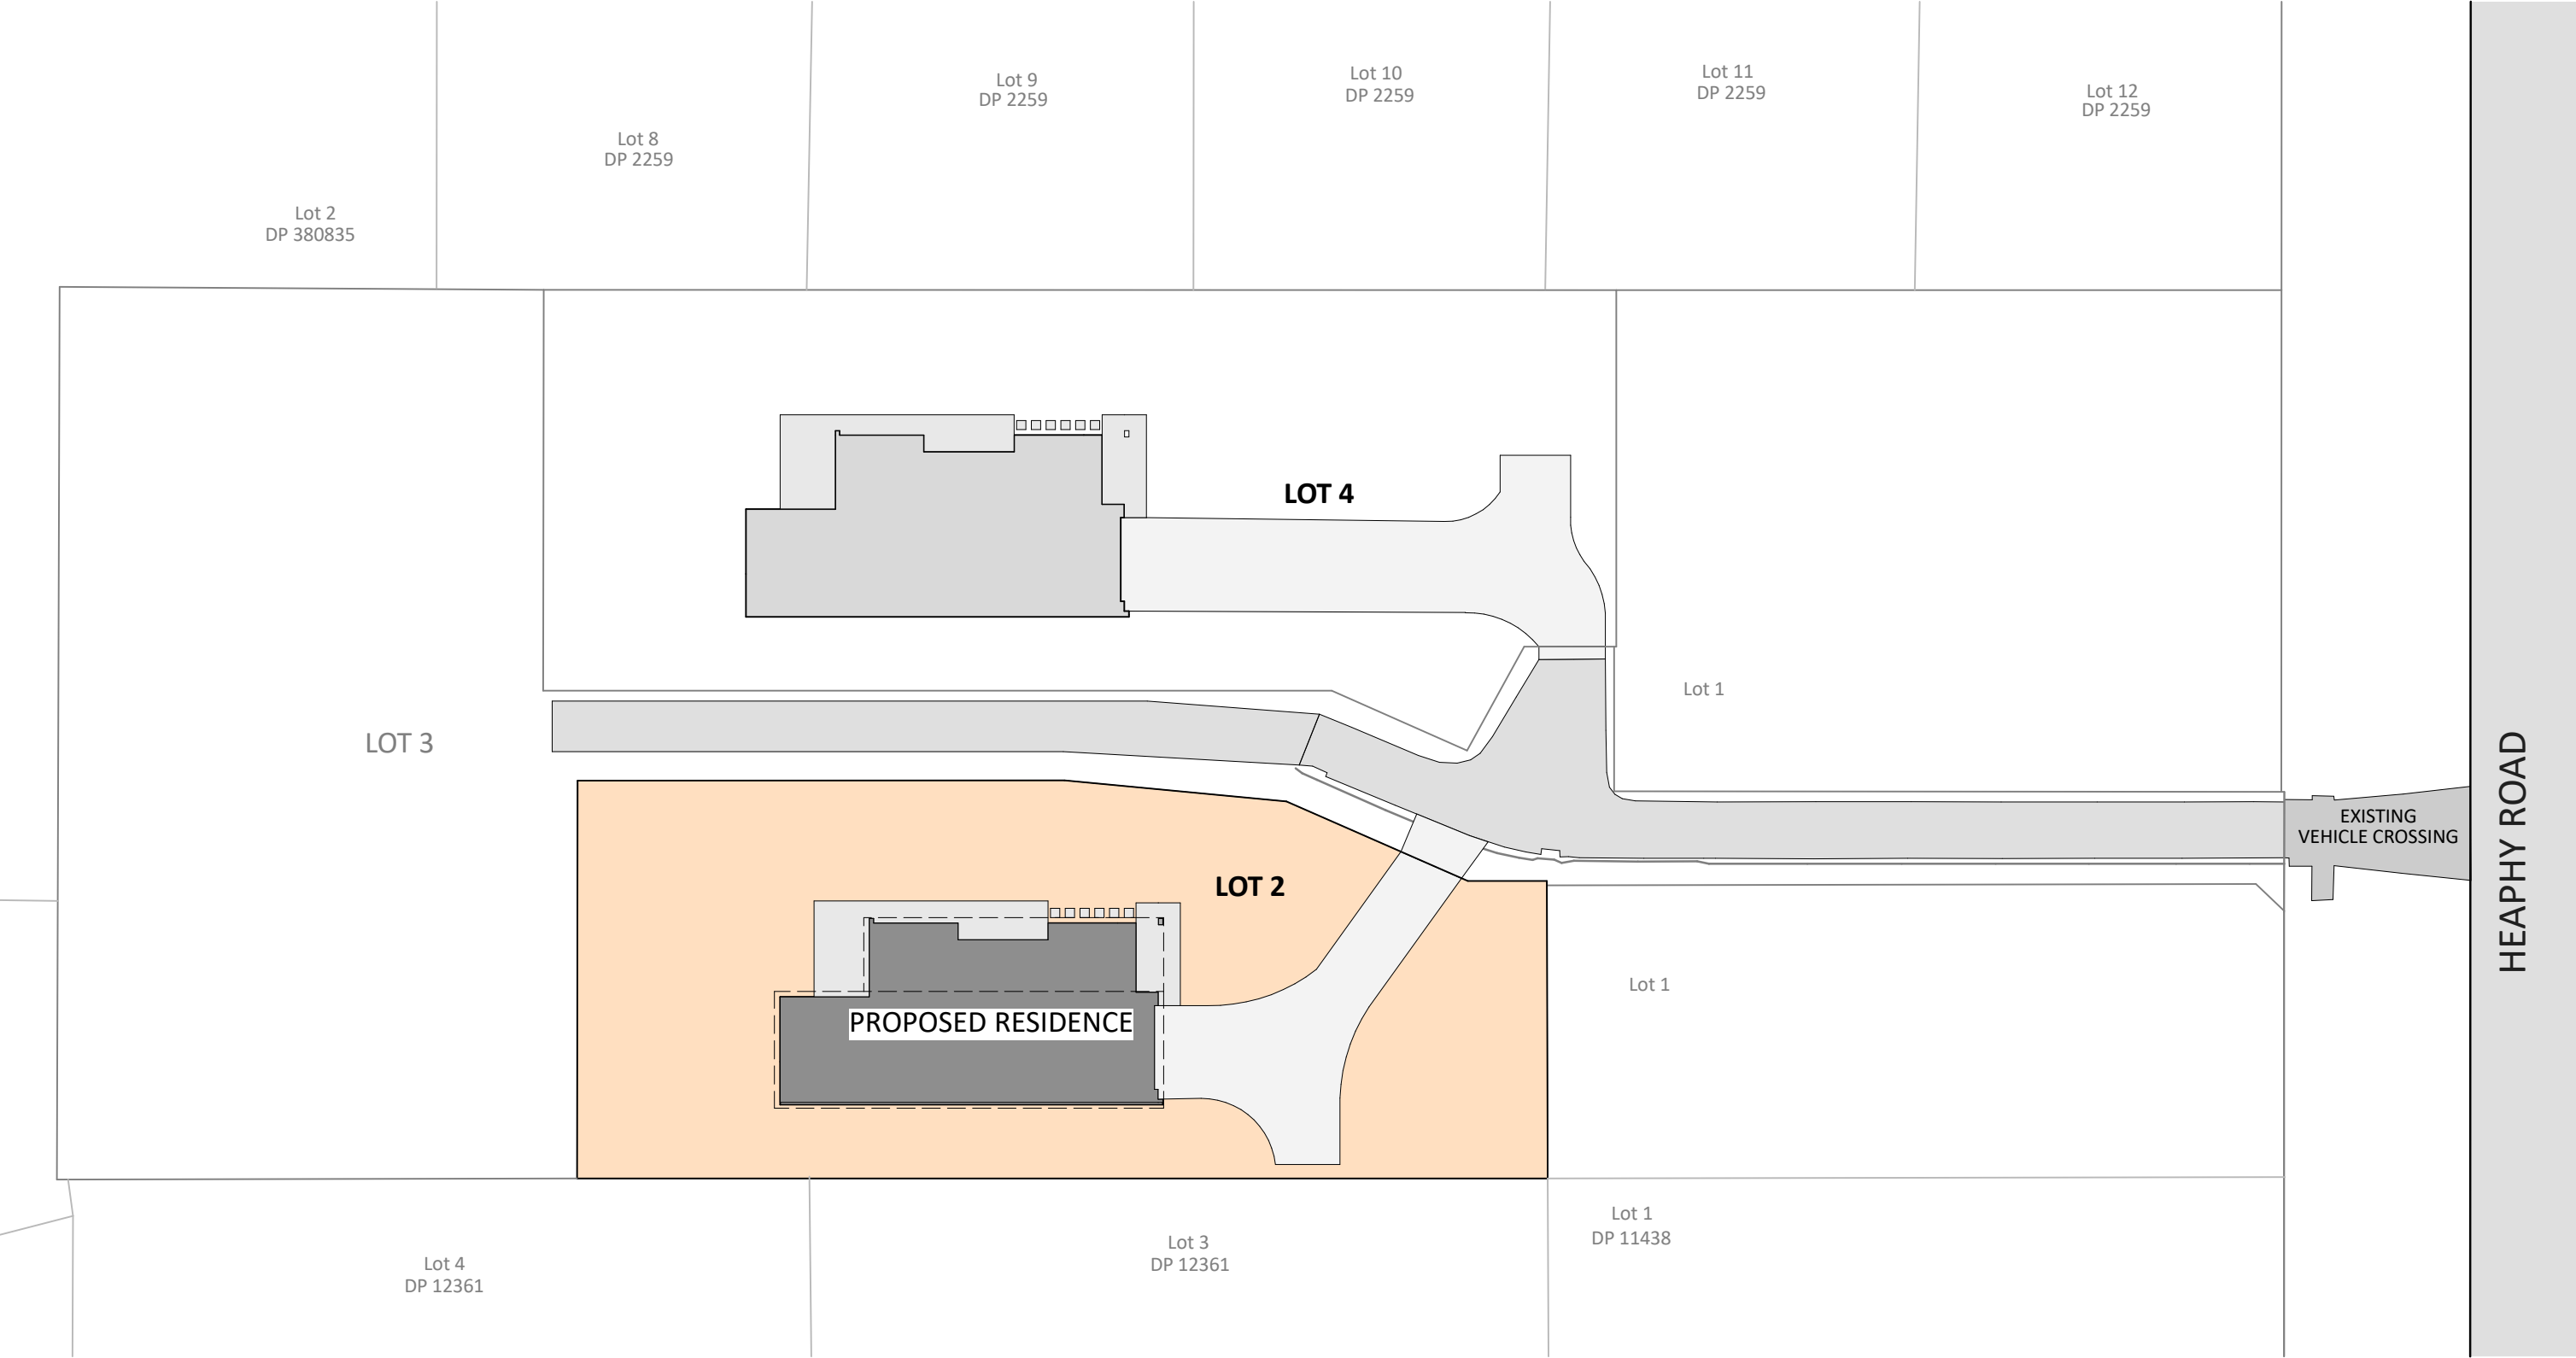

CONCEPT PLAN APPROVAL (confirmation to consent drawings)
Signature Date

CONCEPT ONLY
MINOR VARIATIONS TO THE PLANS MAY BE NECESSARY DURING WORKING DRAWINGS DUE TO BRACING REQUIREMENTS, ENGINEERING AND UNFORSEEN SITE CONDITIONS



Project No:	HEAPHY2	Designed:	NS	Wind:	MEDIUM	Drawing:	SITE LOCATION PLAN	Date:	9/06/2026
Plan:	LANCEWOOD Ait.	Drawn:	-	EQ:	1	Client Name:		Rev:	
Version:	1.0	Checked:	KB	Exposure:	D	Site Address:	18A HEAPHY ROAD, OPUNAKE,	Sheet:	3
				Council:	STDC		TARANAKI	Scale:	1:350


Information required/awaiting confirmation:

- Sewer / Storm water disposal design
- Site levels/contours:

Existing and proposed site levels, contours, and overland flow paths to be reviewed and confirmed by the geotechnical engineer. (Site grading and/or retaining may be required to ensure overland flow paths are directed toward Heaphy Road and away from adjoining properties.)

Proposed stormwater design and secondary overland flow paths subject to geotechnical engineer review.

Preliminary concept only - subject to confirmation of final engineering designs and site levels.

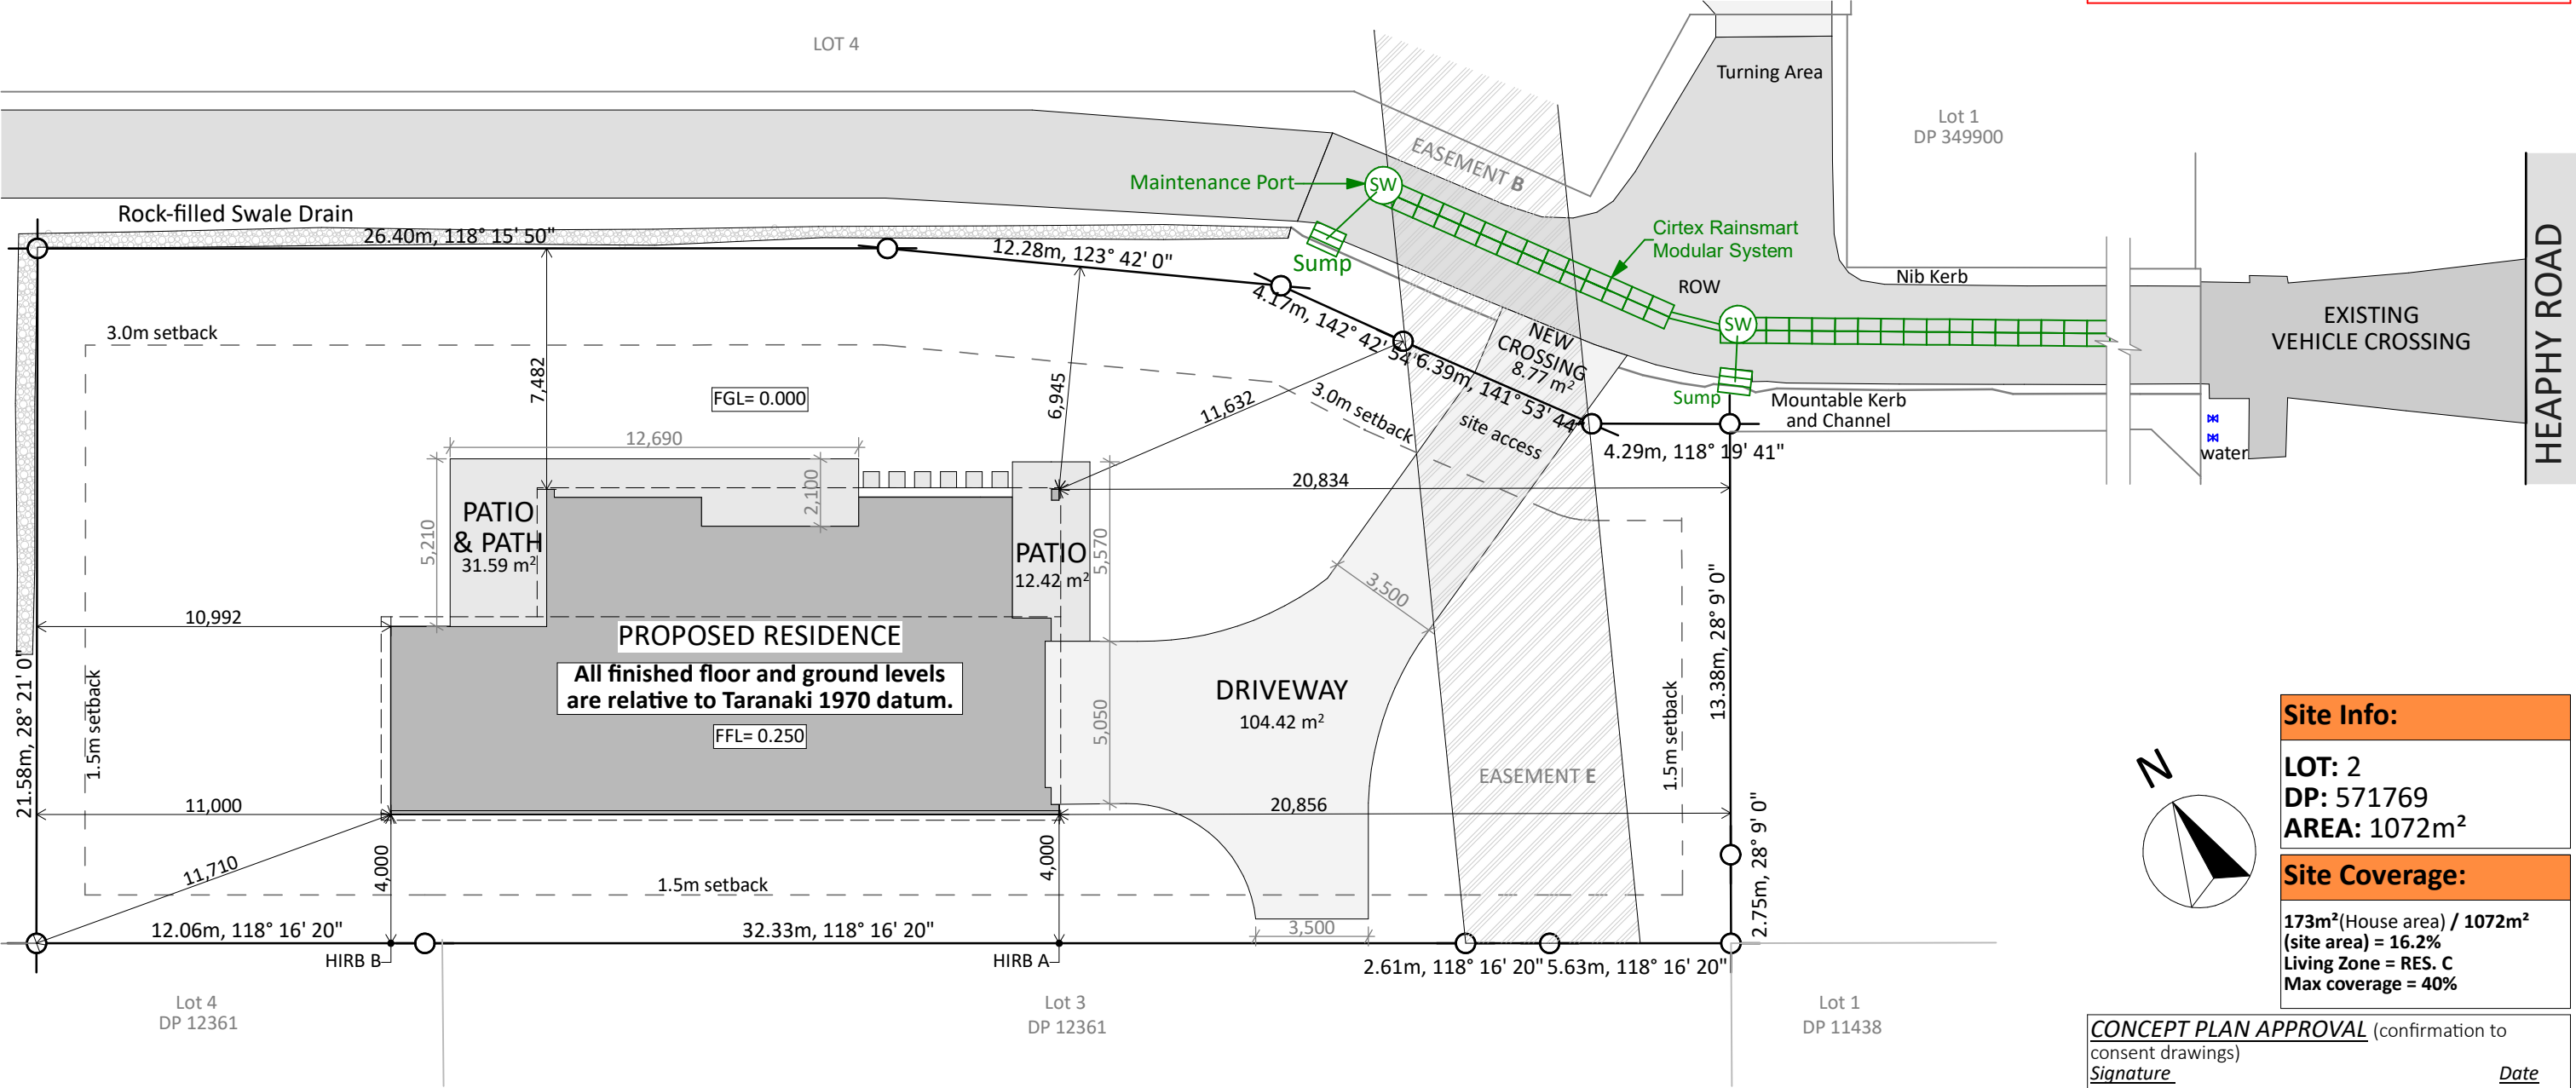

Site Info:

LOT: 2
DP: 571769
AREA: 1072m²

Site Coverage:

173m²(House area) / 1072m²
(site area) = 16.2%
Living Zone = RES. C
Max coverage = 40%



CONCEPT PLAN APPROVAL (confirmation to consent drawings)

Signature _____ Date _____

CONCEPT ONLY
MINOR VARIATIONS TO THE PLANS MAY BE NECESSARY DURING WORKING DRAWINGS DUE TO BRACING REQUIREMENTS, ENGINEERING AND UNFORSEEN SITE CONDITIONS



Project No:	HEAPHY2	Designed:	NS	Wind:	MEDIUM	Drawing:	SITE PLAN	Date:	9/06/2026
Plan:	LANCEWOOD Ait.	Drawn:		EQ:		Client Name:		Rev:	
Version:	1.0	Checked:	KB	Exposure:	D	Site Address:	18A HEAPHY ROAD, OPUNAKE,	Sheet:	4
				Council:	STDC		TARANAKI	Scale:	1:200, 1:500

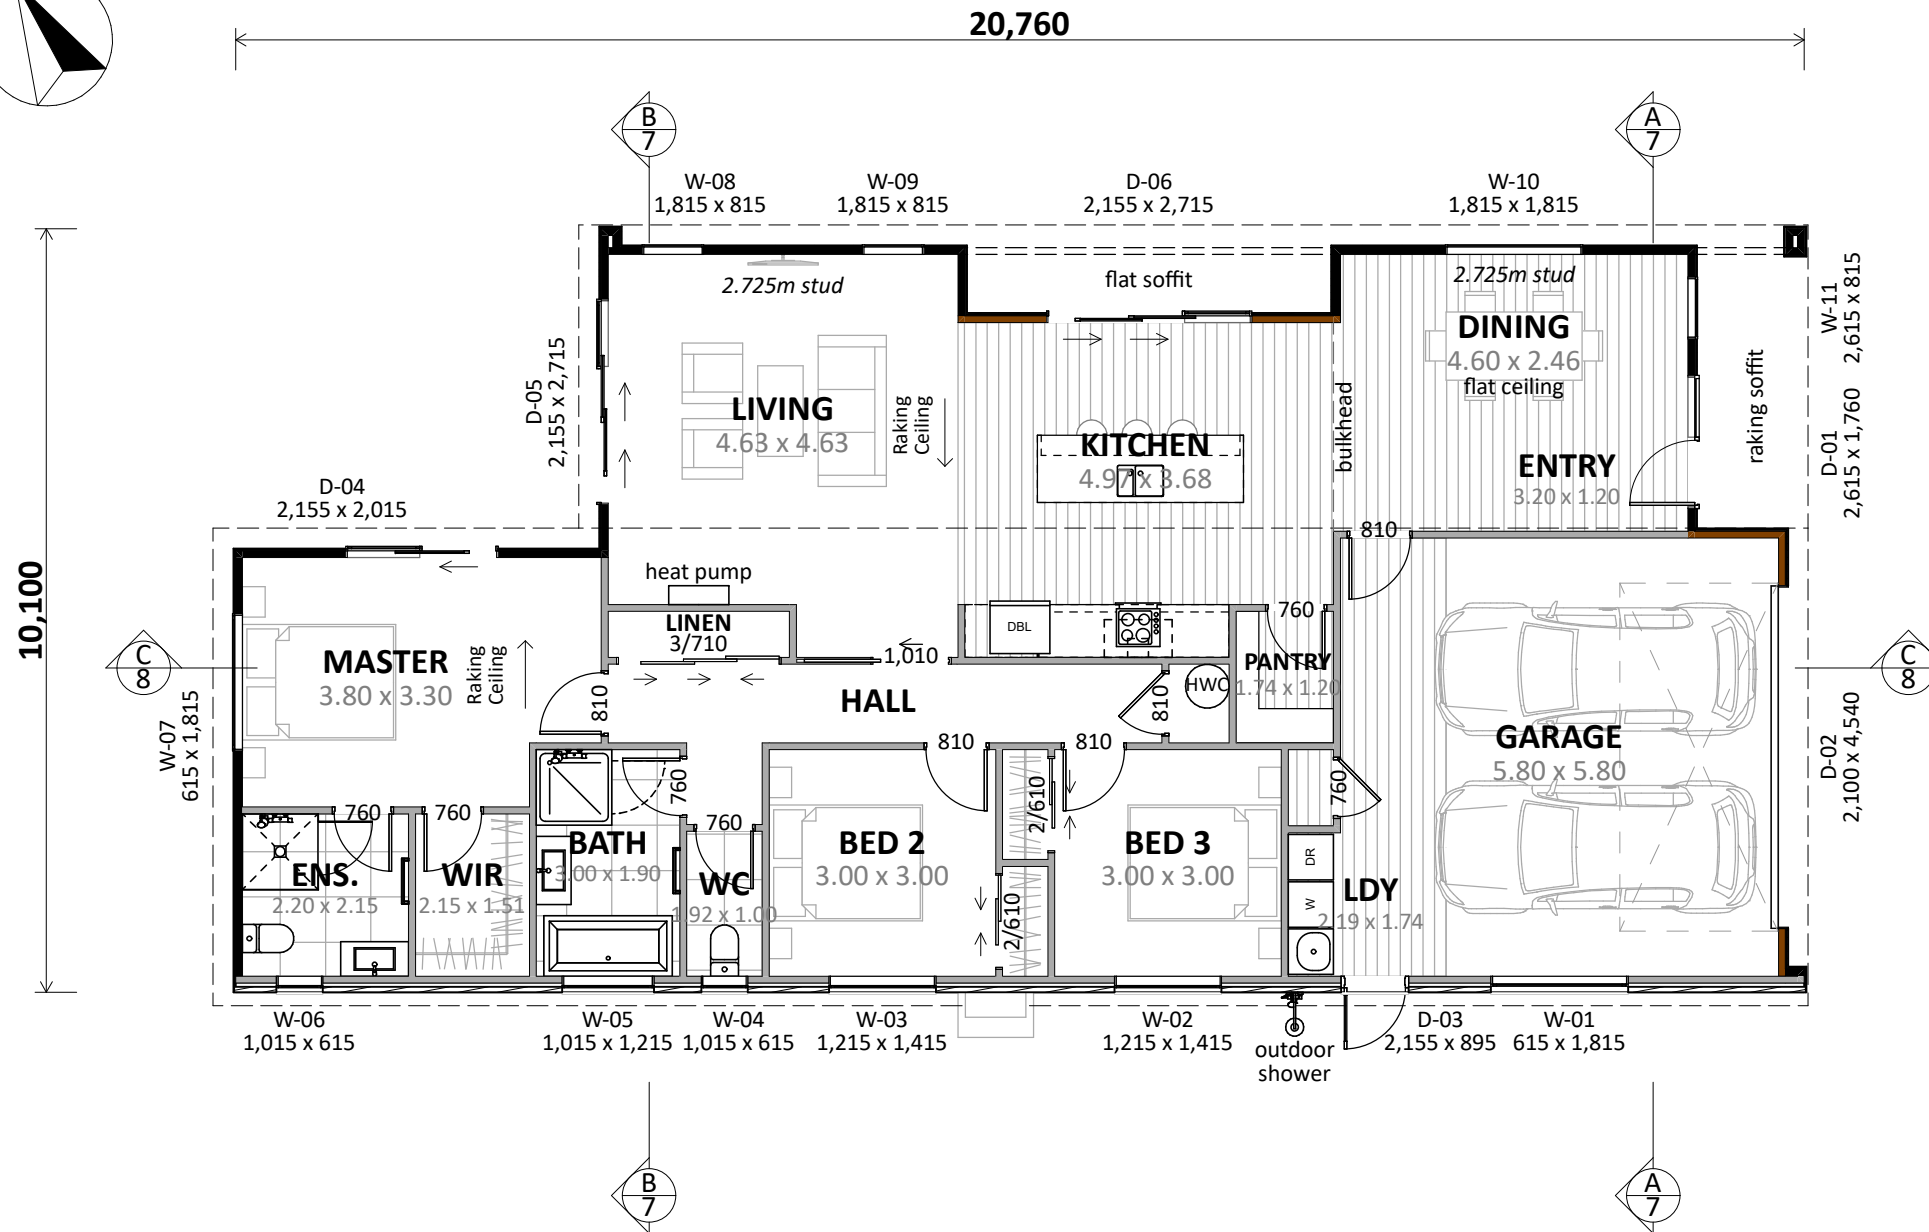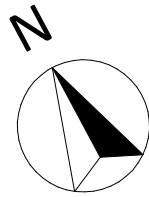

Plan Notes:
2.425 Stud height throughout
2.725 Stud height to Dining/Kitchen/Living
All joinery 2155 head height
Raking ceiling to Kitchen/Living/Master (Parallel Truss)


Floor Area:
Area o/frame: 170.51 m ² Area o/foundation: 173.00 m ²
Cladding Key:
INNOVA Duragroove
Cedar
Brick Veneer

CONCEPT PLAN APPROVAL (confirmation to consent drawings)
Signature Date

CONCEPT ONLY
MINOR VARIATIONS TO THE PLANS MAY BE NECESSARY DURING WORKING DRAWINGS DUE TO BRACING REQUIREMENTS, ENGINEERING AND UNFORSEEN SITE CONDITIONS



Project No: HEAPHY2	Designed: NS	Wind: MEDIUM	Drawing: CONCEPT PLAN	Date: 9/06/2026
Plan: LANCEWOOD Alt.	Drawn:	EQ:	Client Name:	Rev:
Version: 1.0	Checked: KB	Exposure: D	Site Address: 18A HEAPHY ROAD, OPUNAKE,	Sheet: 5
		Council: STDC	TARANAKI	Scale: 1:100

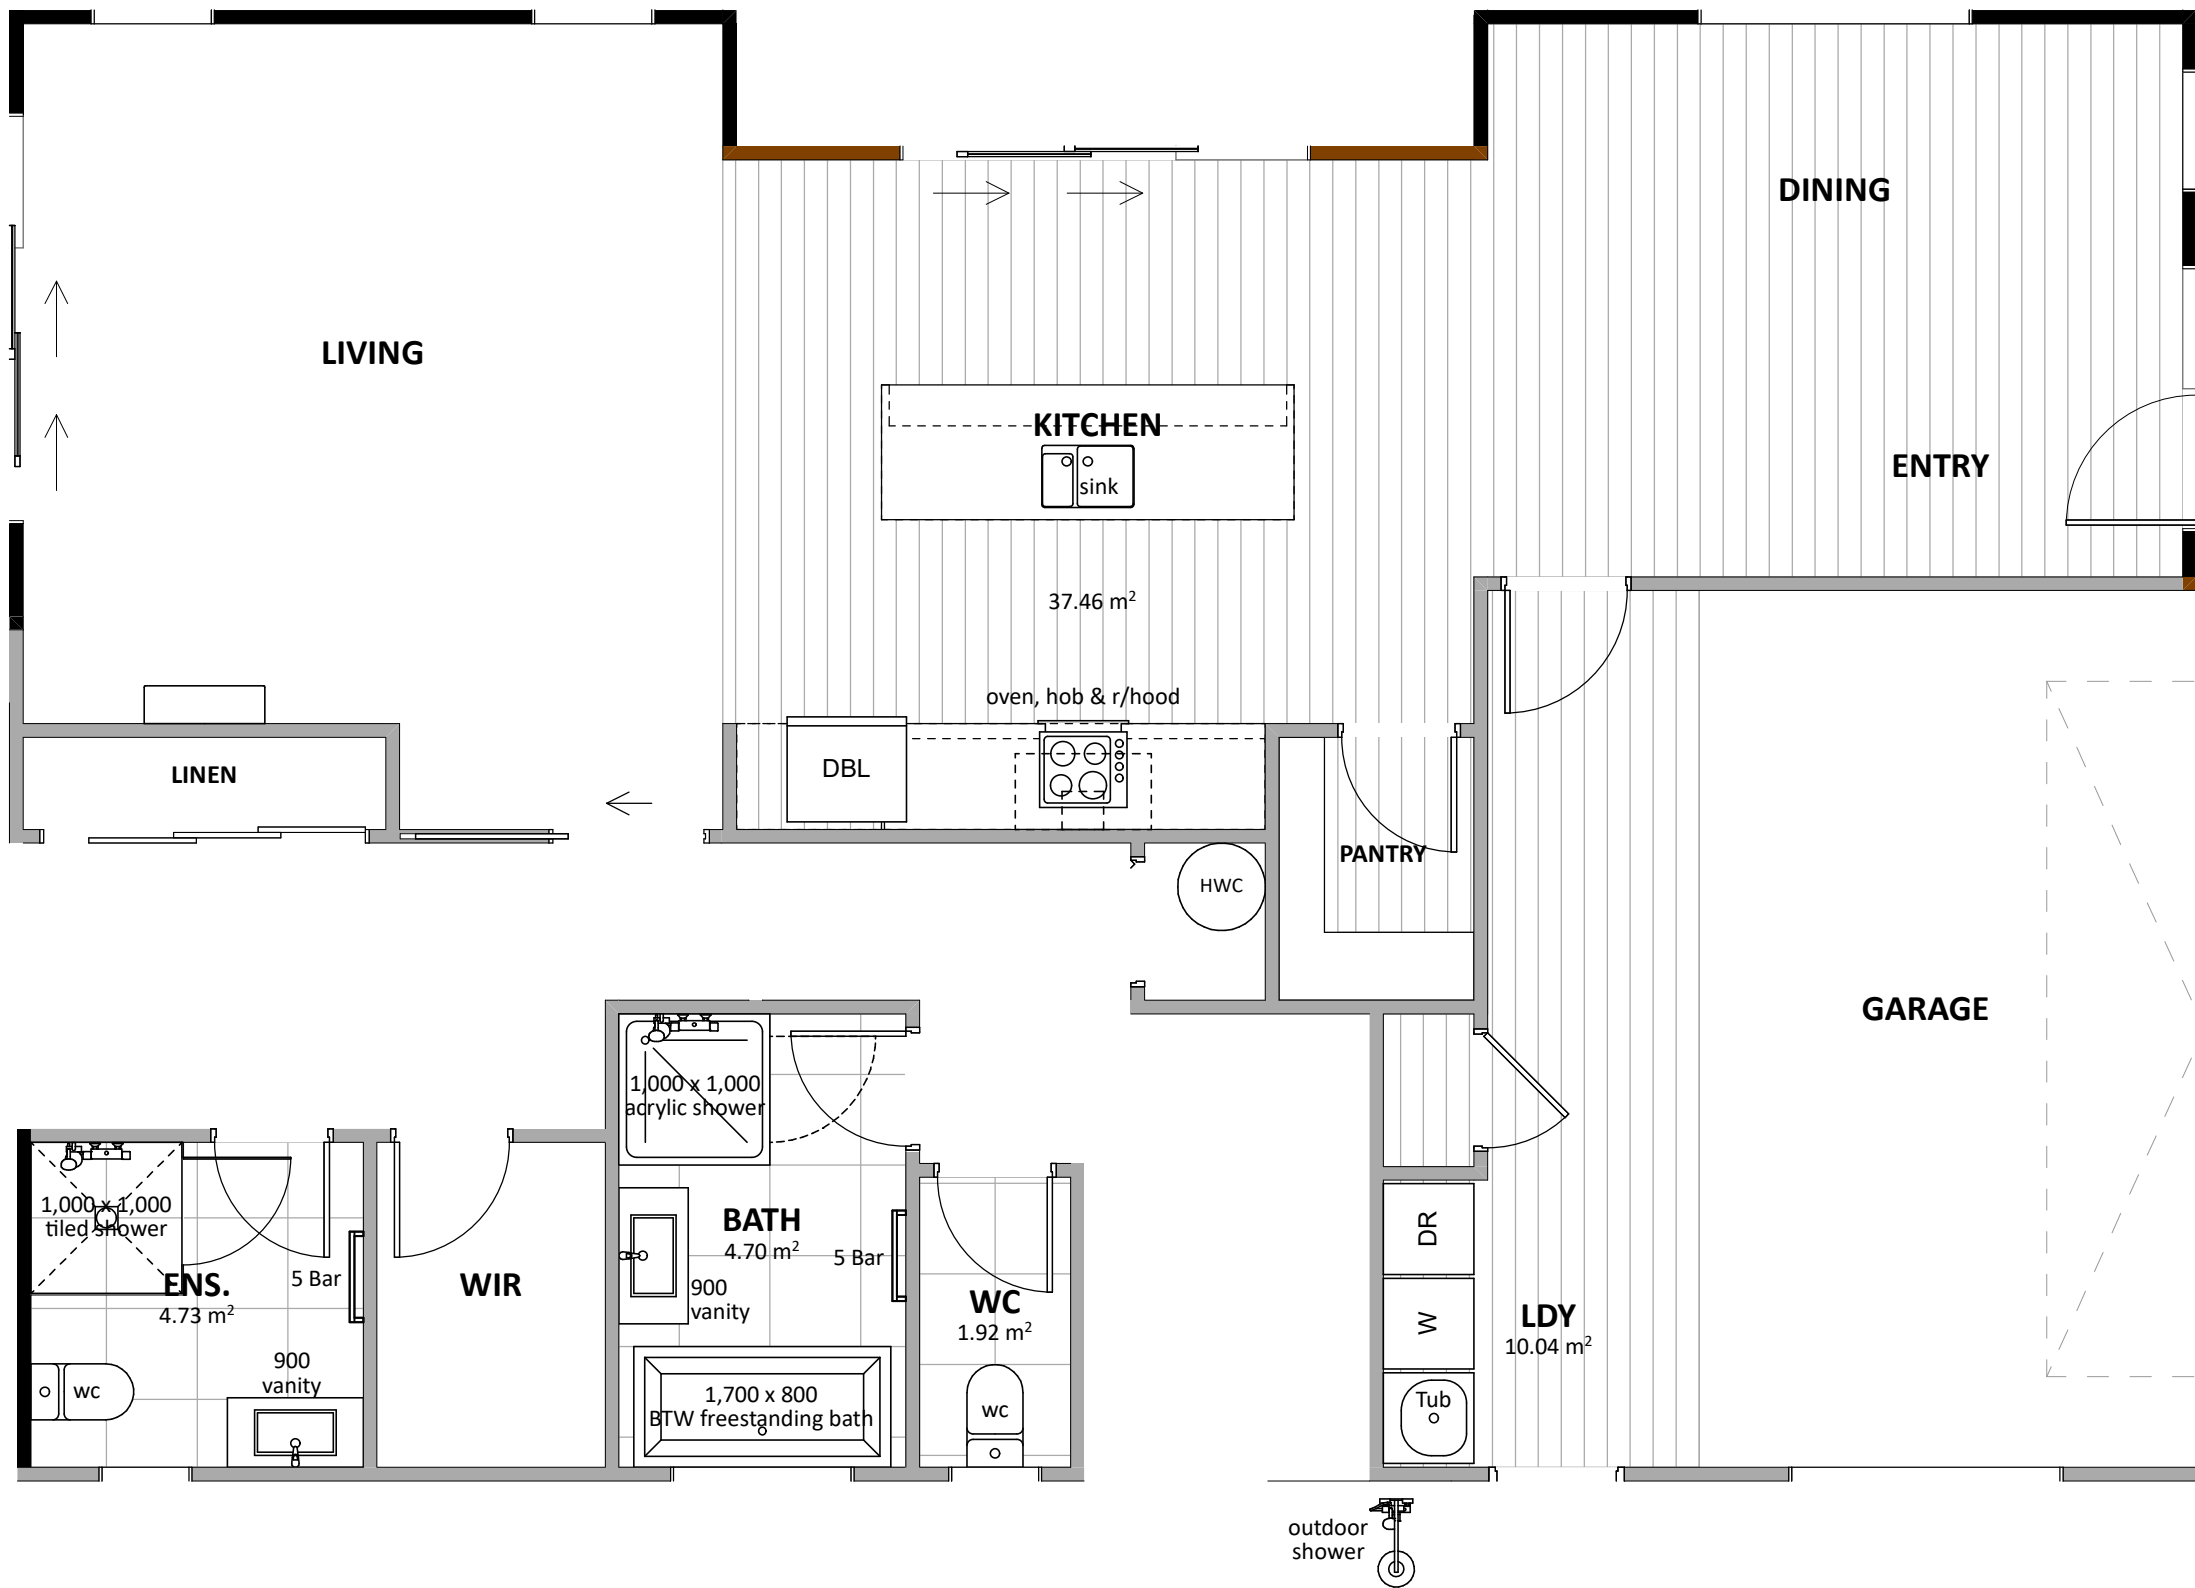

Floor Types Key:


 = Vinyl Floor  = Tiled Floor

CONCEPT PLAN APPROVAL (confirmation to consent drawings)
Signature Date


CONCEPT ONLY
MINOR VARIATIONS TO THE PLANS MAY BE NECESSARY DURING WORKING DRAWINGS DUE TO BRACING REQUIREMENTS, ENGINEERING AND UNFORSEEN SITE CONDITIONS



Project No:	HEAPHY2	Designed:	NS	Wind:	MEDIUM	Drawing:	KITCHEN & BATHROOM	Date:	9/06/2026
Plan:	LANCEWOOD Ait.	Drawn:	-	EQ:	1	Client Name:		Rev:	
Version:	1.0	Checked:	KB	Exposure:	D	Site Address:	18A HEAPHY ROAD, OPUNAKE,	Sheet:	6
				Council:	STDC		TARANAKI	Scale:	1:50

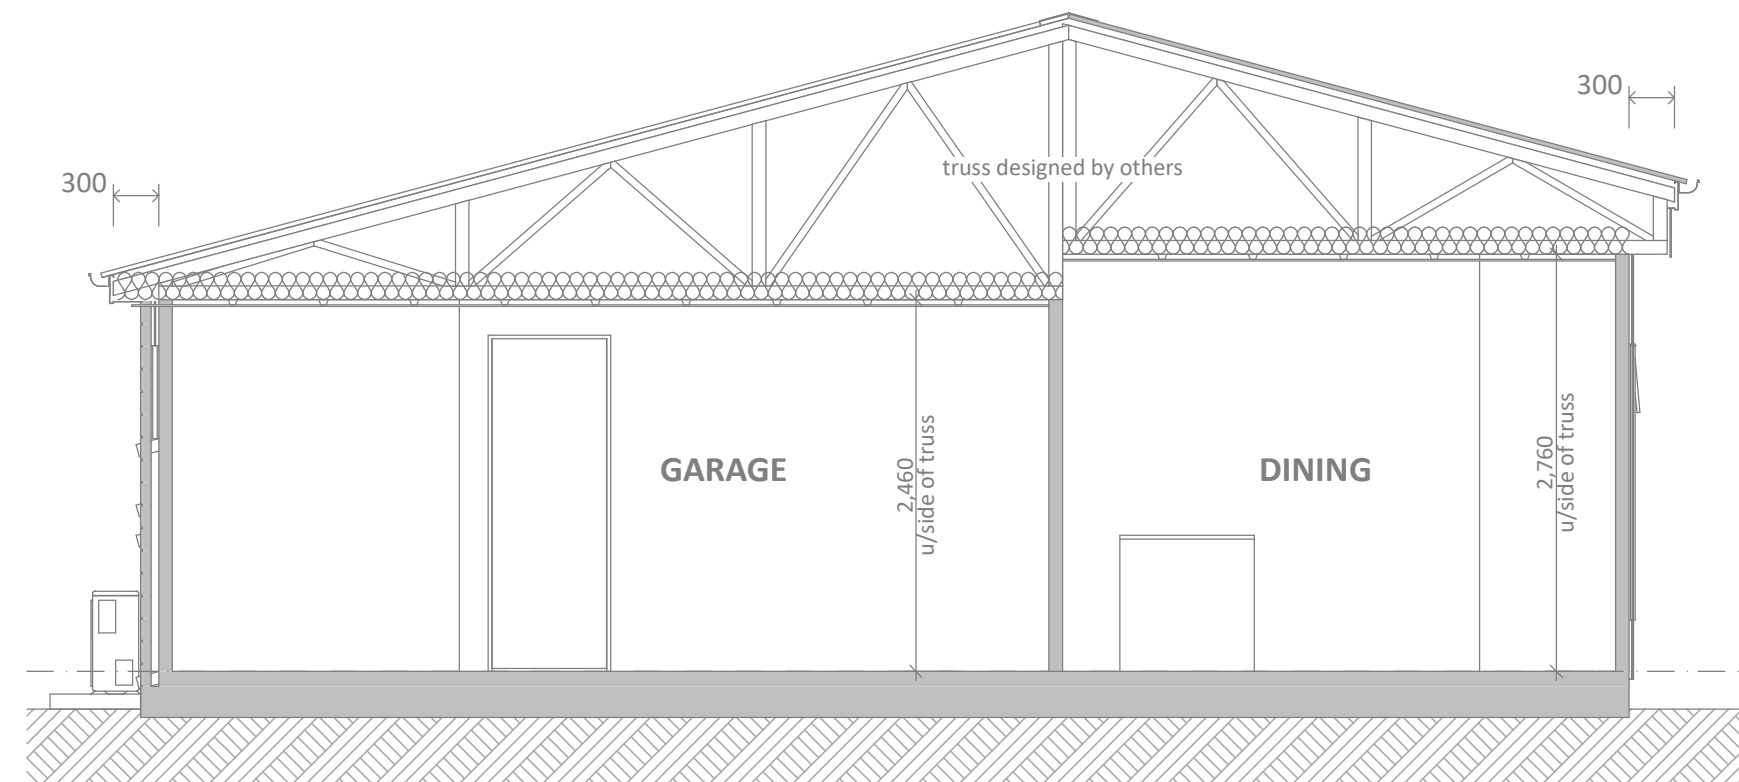

CROSS SECTION A
SCALE 1:50

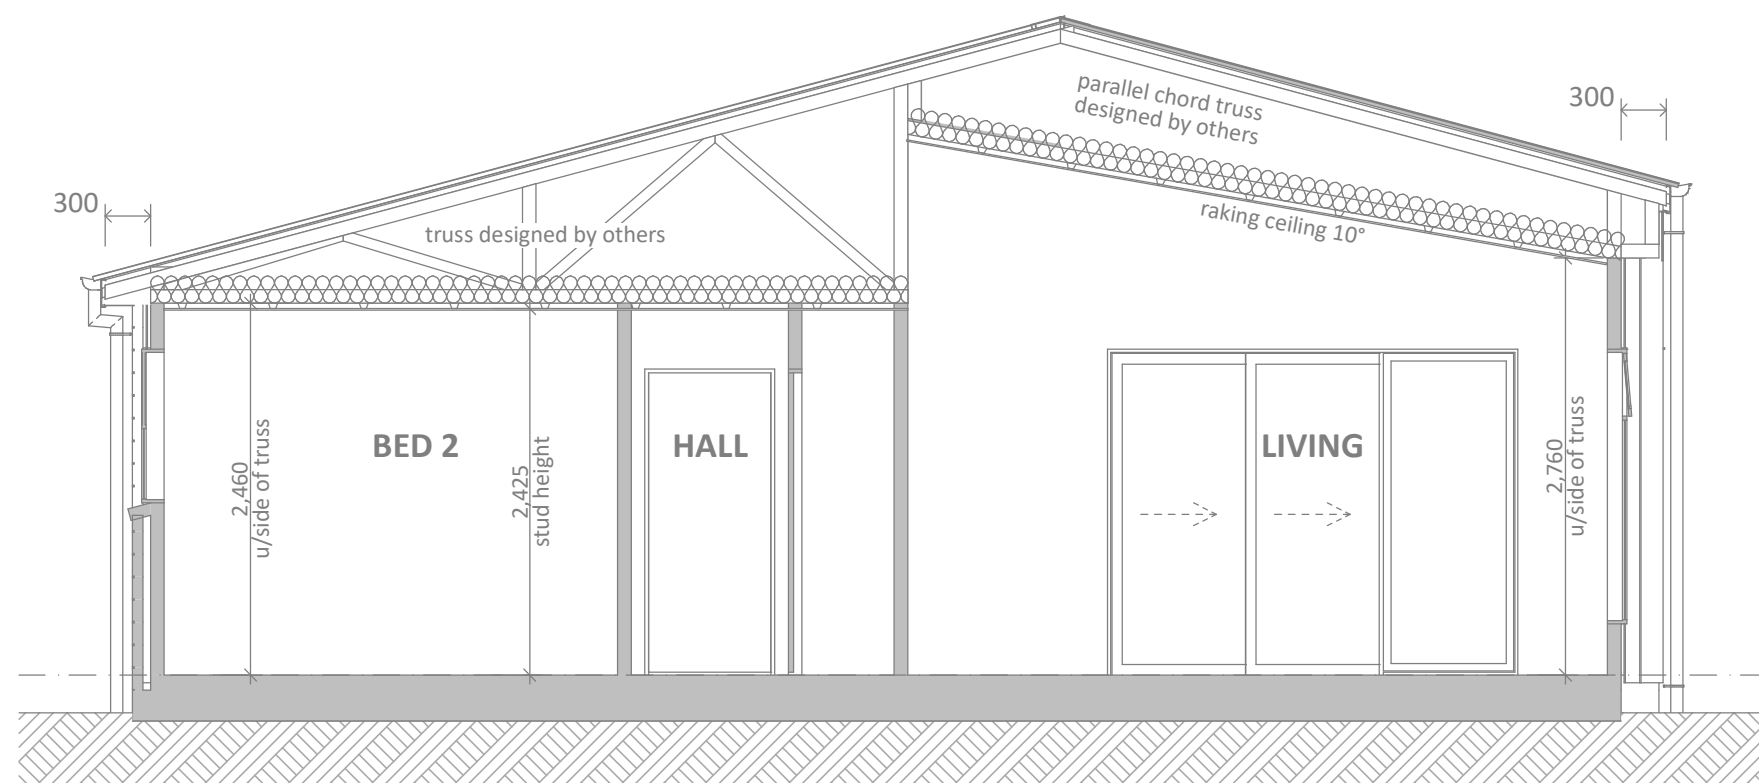


CROSS SECTION B
SCALE 1:50

CONCEPT PLAN APPROVAL (confirmation to consent drawings)
Signature Date

CONCEPT ONLY
MINOR VARIATIONS TO THE PLANS MAY BE NECESSARY DURING WORKING DRAWINGS DUE TO BRACING REQUIREMENTS, ENGINEERING AND UNFORSEEN SITE CONDITIONS



Project No: HEAPHY2	Designed: NS	Wind: MEDIUM	Drawing: CROSS SECTIONS A & B	Date: 9/06/2026
Plan: LANCEWOOD Aft.	Drawn:	EQ:	Client Name:	Rev:
Version: 1.0	Checked: KB	Exposure: D	Site Address: 18A HEAPHY ROAD, OPUNAKE,	Sheet: 7
		Council: STDC	TARANAKI	Scale: 1:50

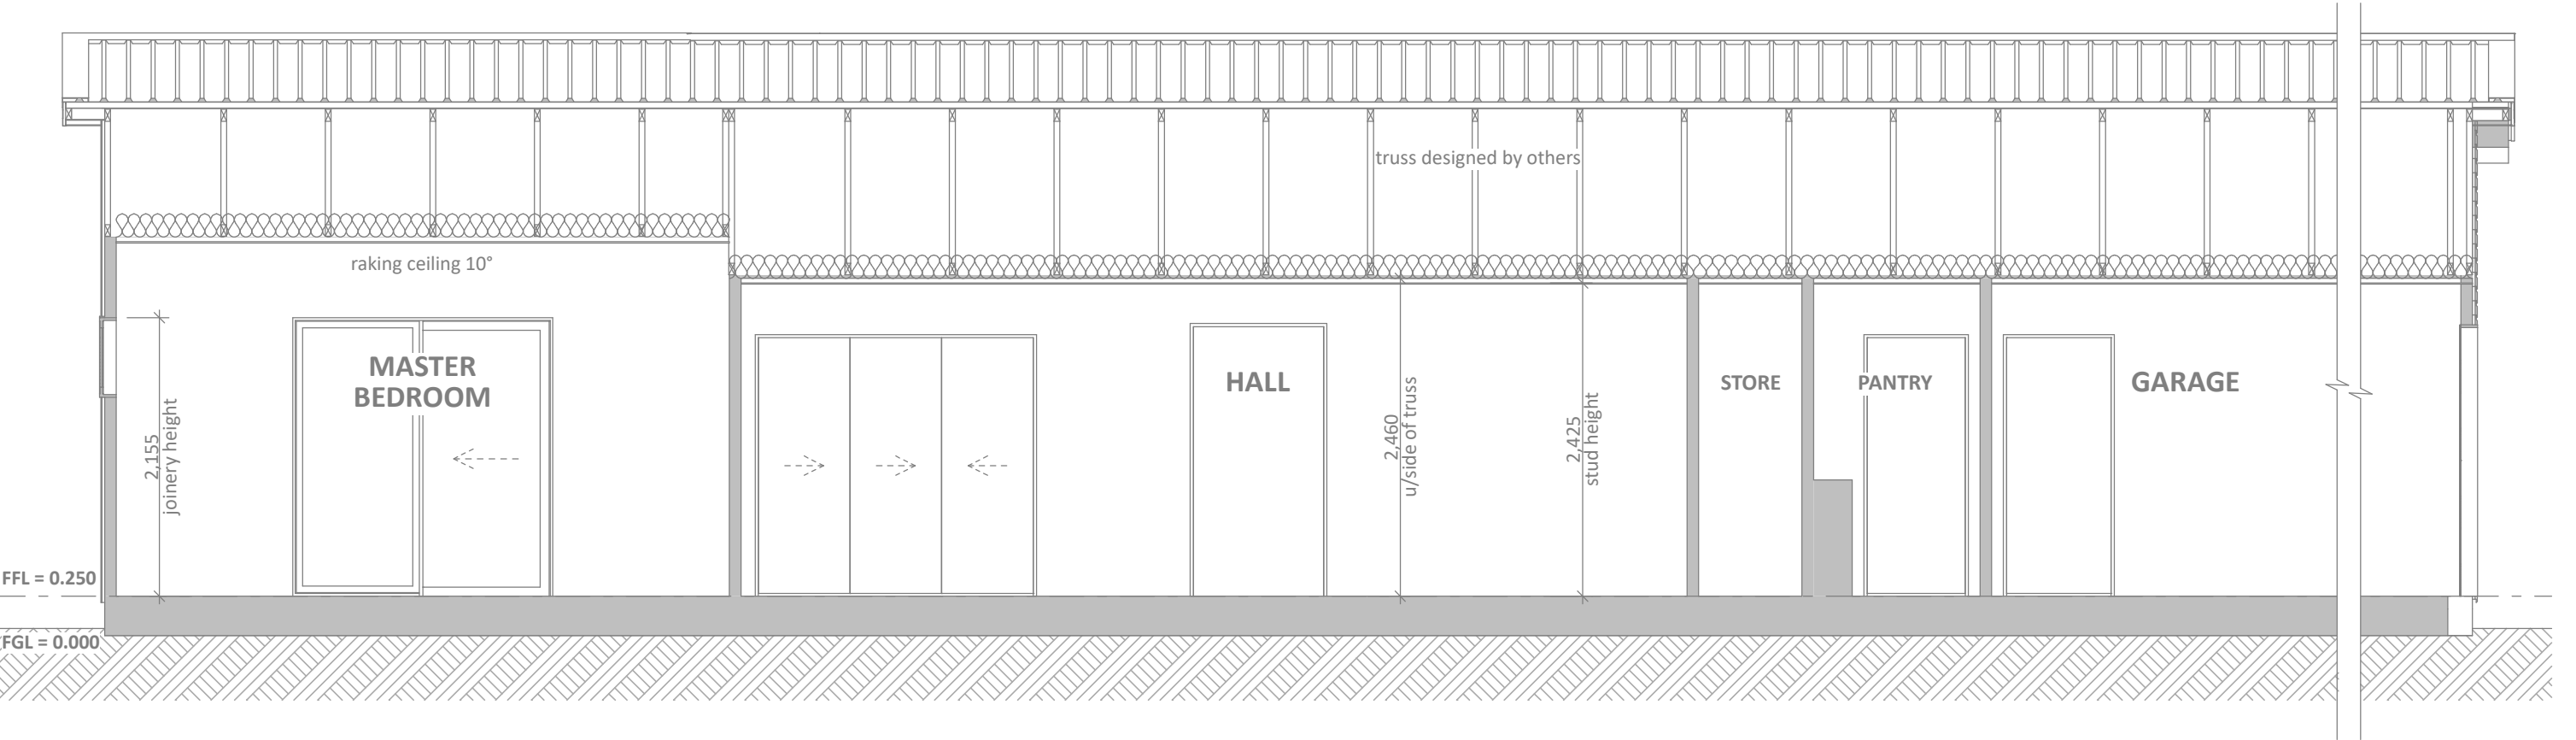


CROSS SECTION C
SCALE 1:50

CONCEPT PLAN APPROVAL (confirmation to consent drawings)	
<u>Signature</u>	<u>Date</u>
CONCEPT ONLY MINOR VARIATIONS TO THE PLANS MAY BE NECESSARY DURING WORKING DRAWINGS DUE TO BRACING REQUIREMENTS, ENGINEERING AND UNFORSEEN SITE CONDITIONS	




Project No: HEAPHY2	Designed: NS	Wind: MEDIUM	Drawing: CROSS SECTION C	Date: 9/06/2026
Plan: LANCEWOOD Ait.	Drawn:	EQ:	Client Name:	Rev:
Version: 1.0	Checked: KB	Exposure: D	Site Address: 18A HEAPHY ROAD, OPUNAKE,	Sheet: 8
		Council: STDC	TARANAKI	Scale: 1:50

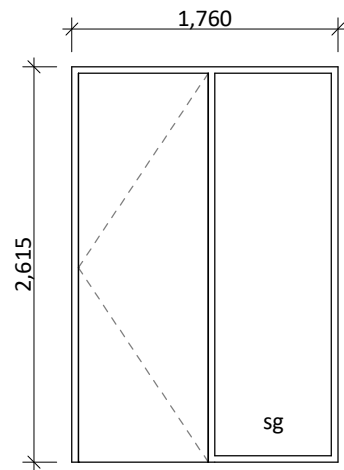


D-01

Rebated joinery
860 door leaf

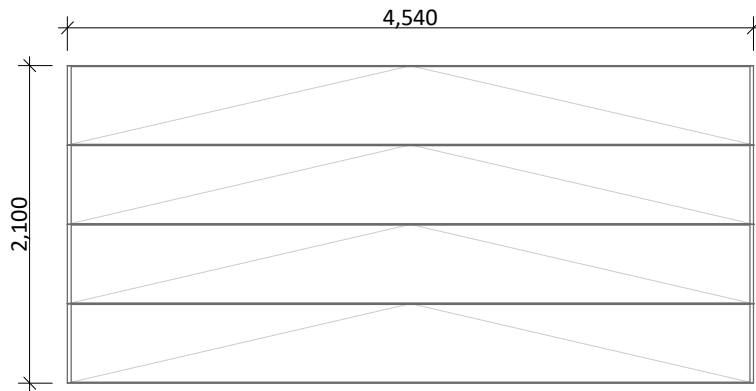


D-02

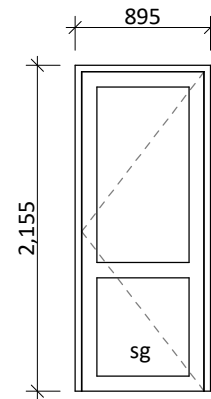


D-03

810 door leaf

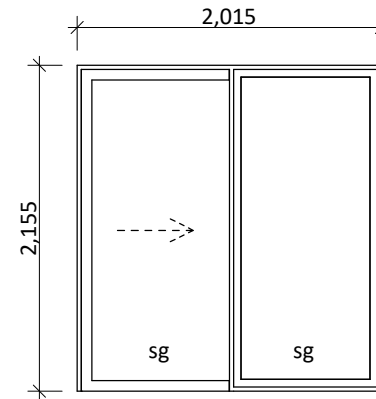


D-04

Rebated joinery

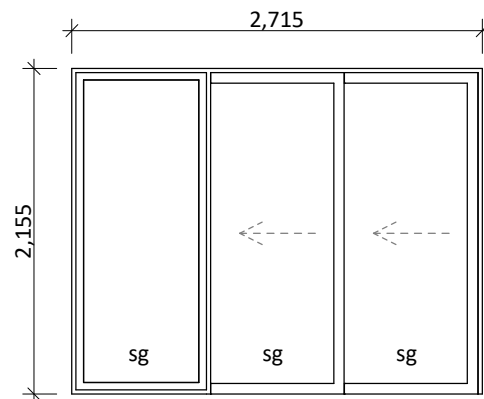


D-05, D-06


Rebated joinery

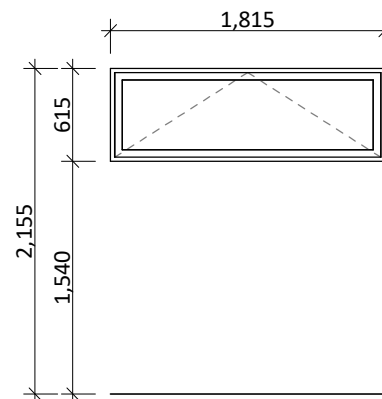

W-01, W-07

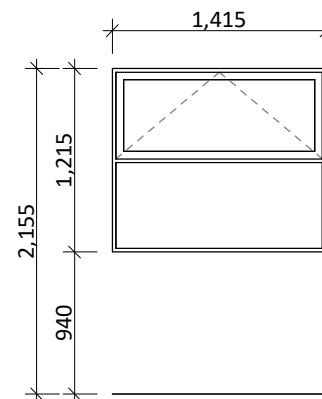


W-02, W-03

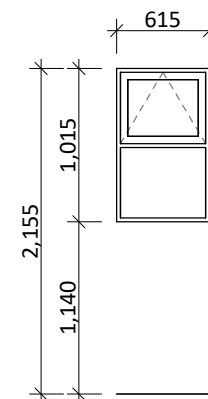


W-04, W-06

obsc/sg

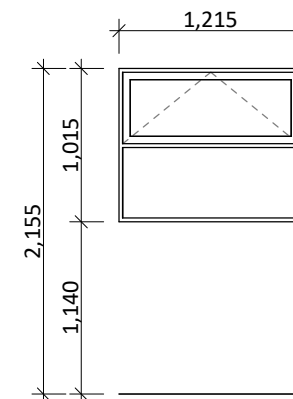


W-05


obsc/sg

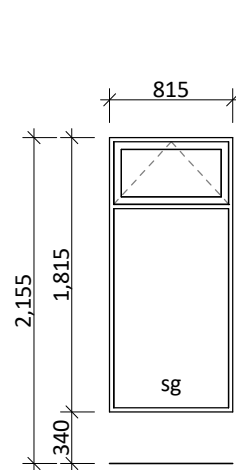

W-08, W-09

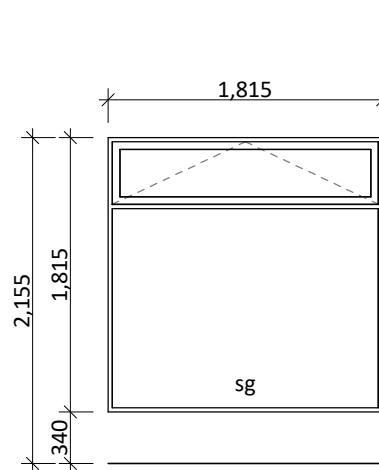

W-10

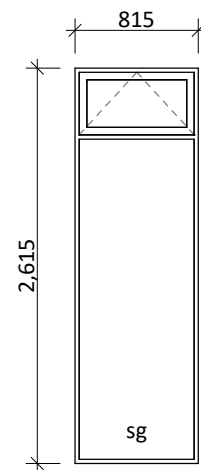

W-11

General notes:

Aluminium joinery head heights to be 2.155m (excludes rebated joinery units & entry door and window). Refer to floor plan for door & window sizes. Joinery schedule & sizes to be confirmed on site PRIOR to manufacture

All window and door joinery excluding garage (unless specified) to comply with climate zone specific minimum standards of H1/AS1

Glazing in accordance with NZS 4223 & 2016 amendments.

All glazing clear float unless noted anywhere, (refer to joinery schedule)

- Low level glazing = Any glazing within 800mm from FFL, depending on size and proportions, safety glass or 5mm annealed will be required.

- Doors with glazing area > 0.75m² = safety glass

- Doors with glazing area < 0.75m² = 5mm annealed

- Side panels within 800mm of a door = safety glass, side panels not within 800mm of door considered a window.

sg = Safety glass as required by standards, joinery manufacturer to take precedence

ss = Safety stays (in accordance with NZBC:F4 clause 2.0)

obsc = Obscure glass

REBATED JOINERY

Rebated joinery sizes are to be confirmed with joinery manufacturer.

CONCEPT PLAN APPROVAL (confirmation to consent drawings)

Signature

Date

CONCEPT ONLY

MINOR VARIATIONS TO THE PLANS MAY BE NECESSARY DURING WORKING DRAWINGS DUE TO BRACING REQUIREMENTS, ENGINEERING AND UNFORSEEN SITE CONDITIONS



Project No:	HEAPHY2	Designed:	NS	Wind:	MEDIUM	Drawing:	JOINERY SCHEDULE	Date:	9/06/2026
Plan:	LANCEWOOD Ait.	Drawn:	-	EQ:	1	Client Name:		Rev:	
Version:	1.0	Checked:	KB	Exposure:	D	Site Address:	18A HEAPHY ROAD, OPUNAKE,	Sheet:	9
				Council:	STDC		TARANAKI	Scale:	1:50