

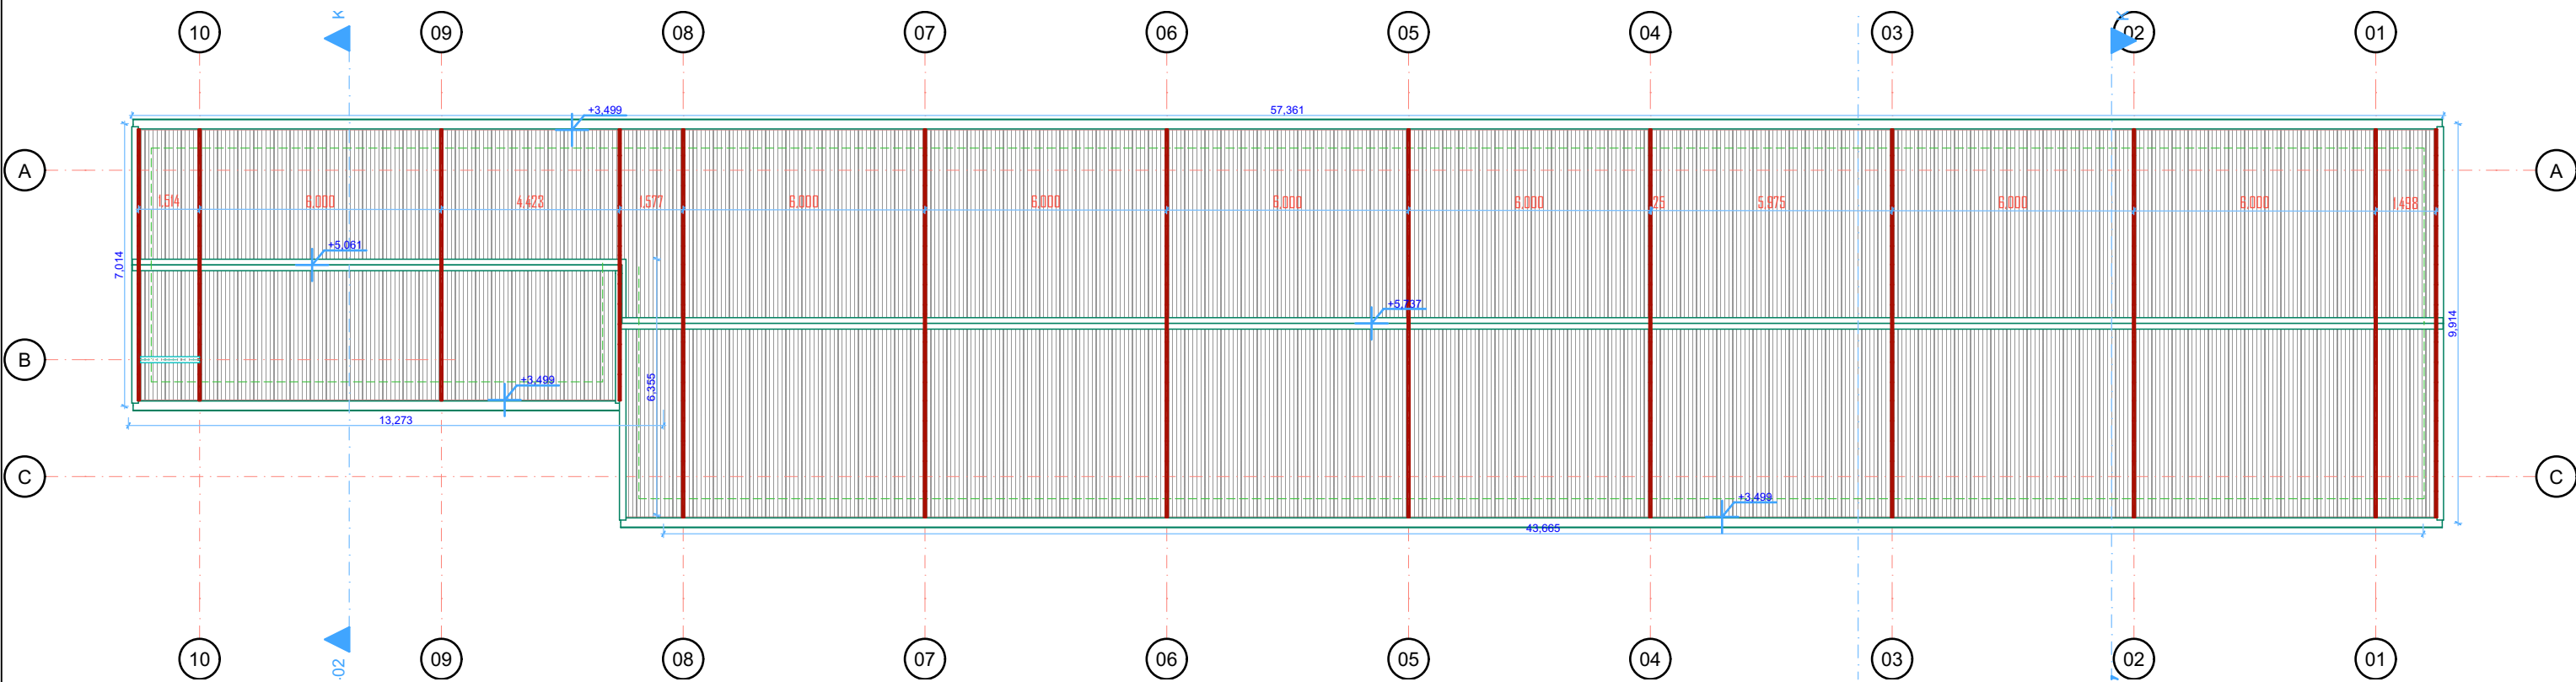
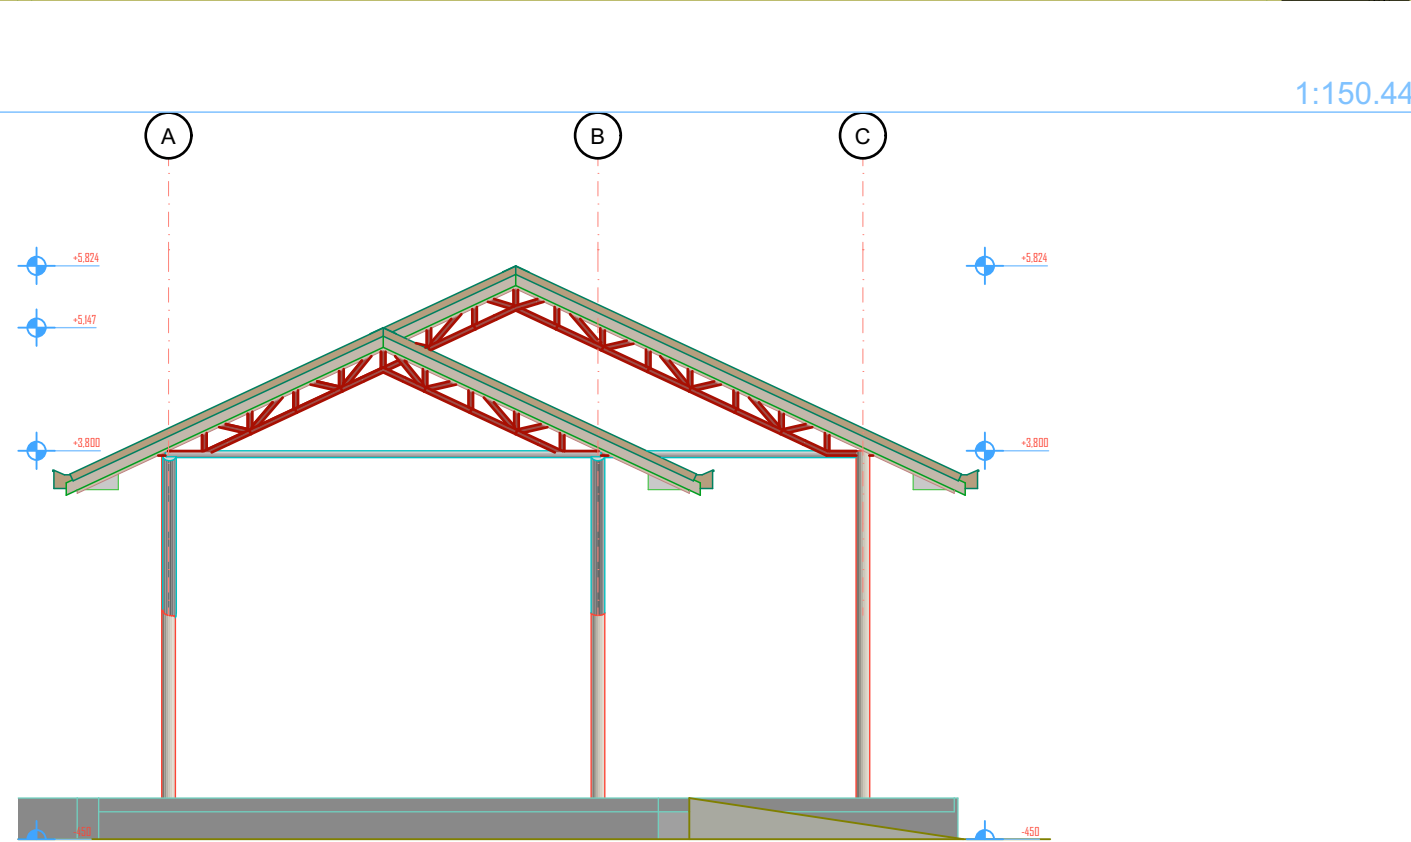
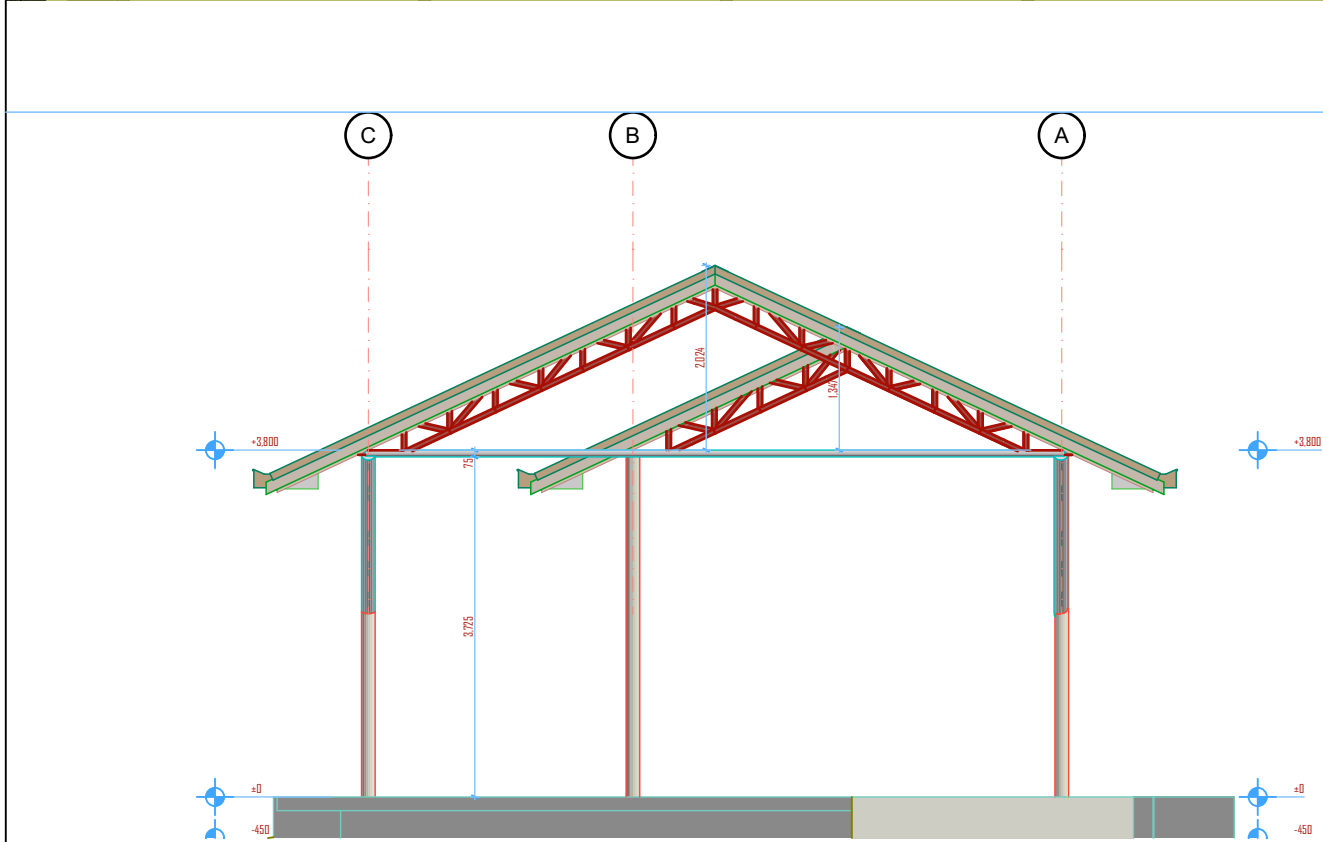


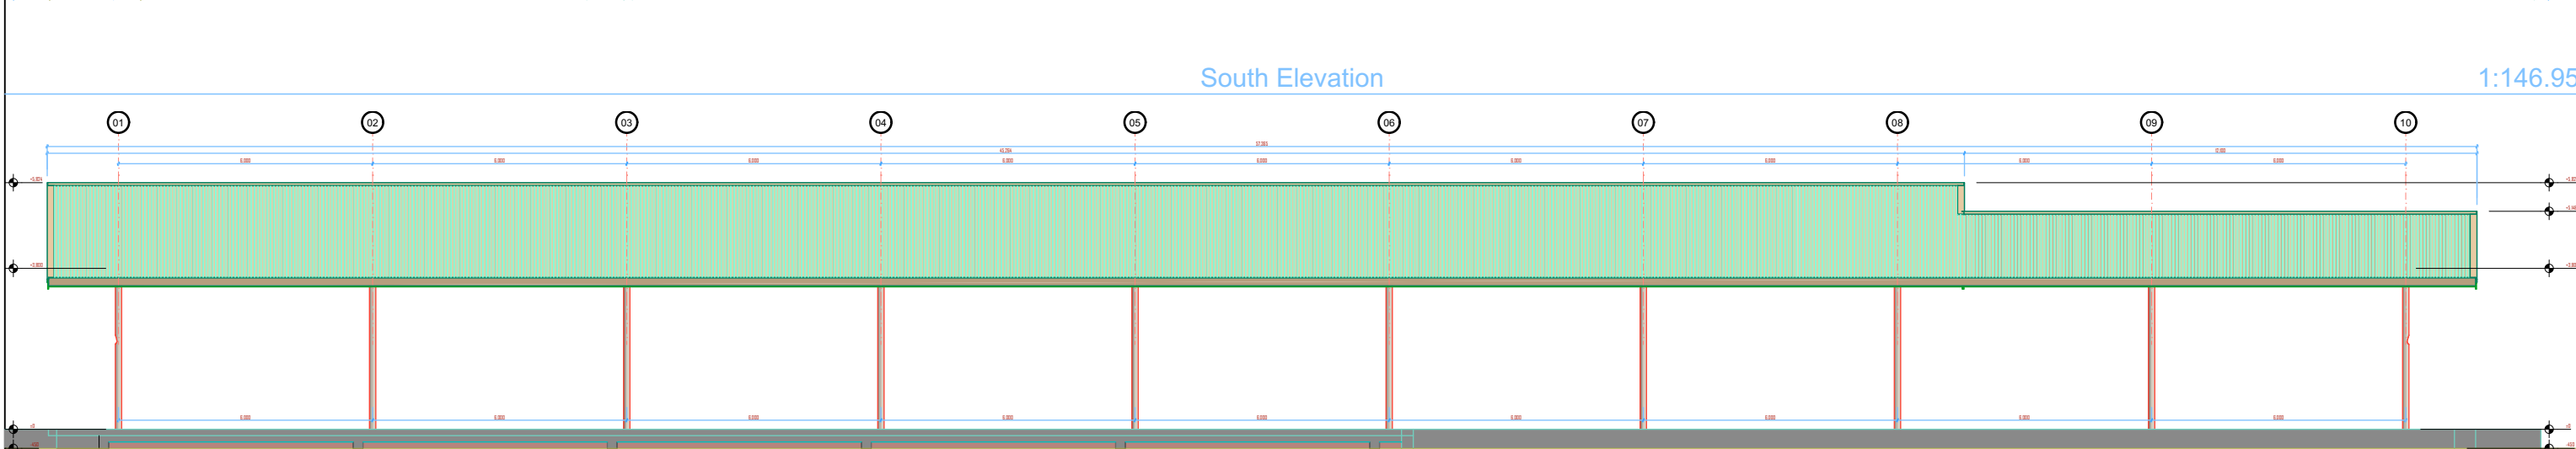

CLIENT			DONOR	DRAWING TITLE	NO	REVISIONS	D	NO	REVISIONS	D	NO	REVISIONS	D	DESIGNED	E.C.N	SCALE:	
	PRESIDENT'S OFFICE, REGIONAL ADMINISTRATION AND LOCAL GOVERNMENT ARUSHA CITY COUNCIL P.O BOX 3013, ARUSHA			ROOF PLAN	01			03			04			DRAWN	E.C.N	1:100	
					02								CHECKED		FILE NO.		
					PROPOSED MARKET SHED TO BE BUILT AT KILOMBERO MARKET												
															APPROVED		
															DATE	9/17/2025	
															DRG NO.		

PROPOSED MARKET SHED TO BE BUILT AT KILOMBERO MARKET

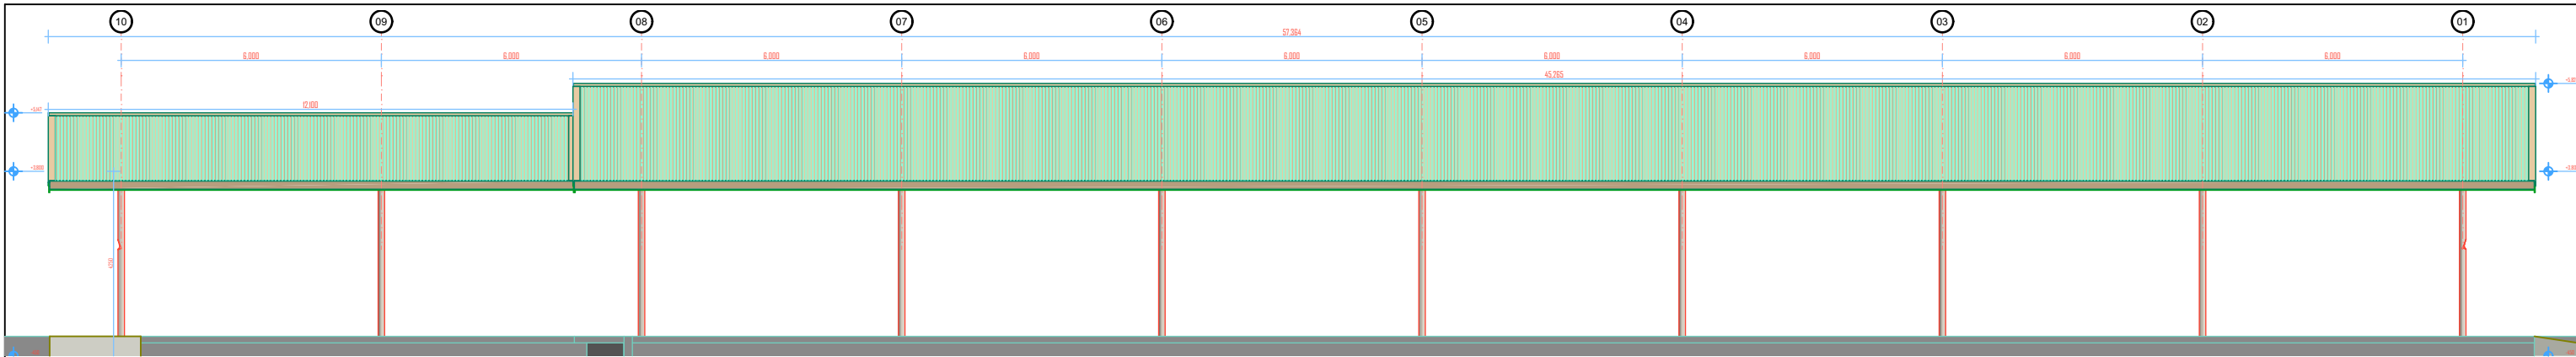

East Elevation				West Elevation			
1:82.85				1:82.75			
CLIENT				DONOR			
PRESIDENT'S OFFICE, REGIONAL ADMINISTRATION AND LOCAL GOVERNMENT ARUSHA CITY COUNCIL P.O BOX 3013, ARUSHA				rikolto			
DRAWING TITLE				NO REVISIONS			
South Elevation, North Elevation, East Elevation, West Elevation				D NO REVISIONS			
01				03			
02				04			
DESIGNED				E.C.N			
DRAWN				E.C.N			
CHECKED				FILE NO.			
APPROVED				DATE			
DATE				9/17/2025			
DRG NO.				SCALE :			
1:100				FILE NO.			
PROPOSED MARKET SHED TO BE BUILT AT KILOMBERO MARKET				DRG NO.			