



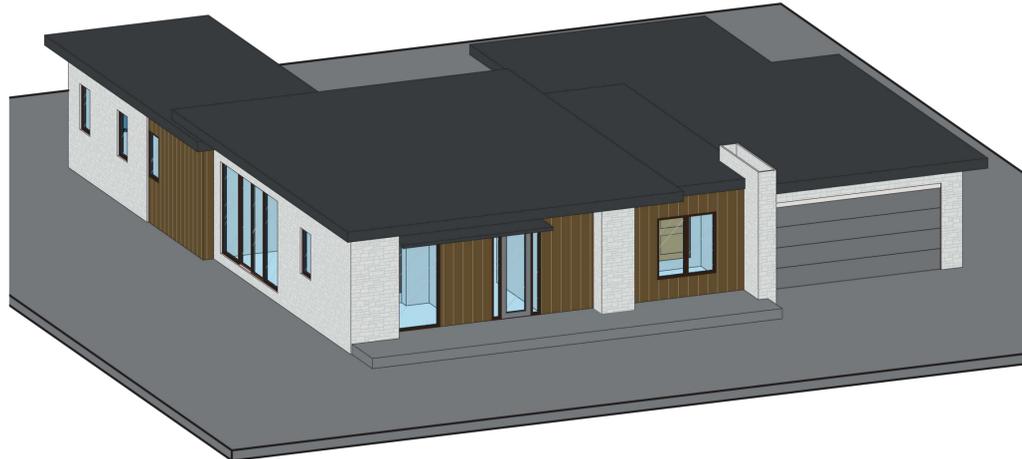

1 GROUND FLOOR PLAN
1/4" = 1'-0"

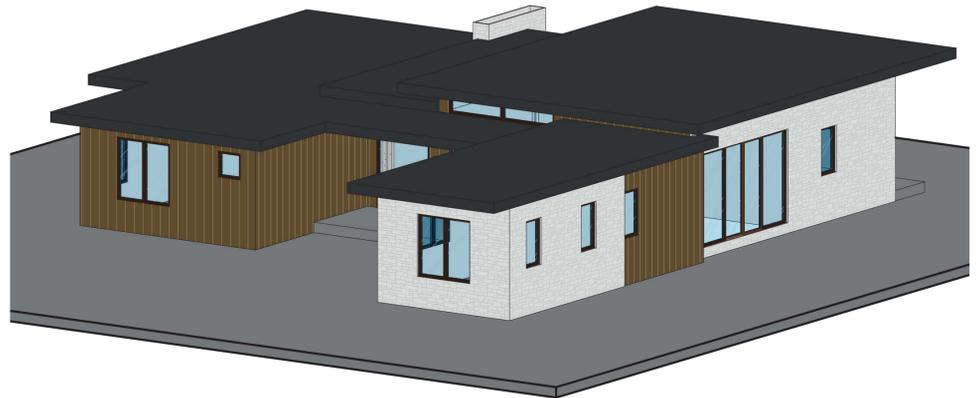

8930 SPANISH RIDGE AVE
LAS VEGAS, NEVADA 89148
(702) 325-2114 www.Pacific5d.com
*Global resources & a multi-faceted approach
to real estate development. Redefining the
art of executing great projects.*

CLIENT: DAYTON PARTNERS NO 1 LLC.
8930 SPANISH RIDGE AVE.
LAS VEGAS, NV 89148
CONTACT: JAIMEE YOSHIZAWA
PHONE: (702) 325-2114


DATE	NO.	REVISIONS	APPROVED

PLAN OP 1
LEGACY 49
LYON COUNTY
NEVADA


ENCORE JOB NUMBER
DESIGNED BY R
DRAWN BY Brighton
C. Telle
CHECKED BY Checker
DATE August 01, 2025

SHEET
A100


1 FRONT
1/4" = 1'-0"

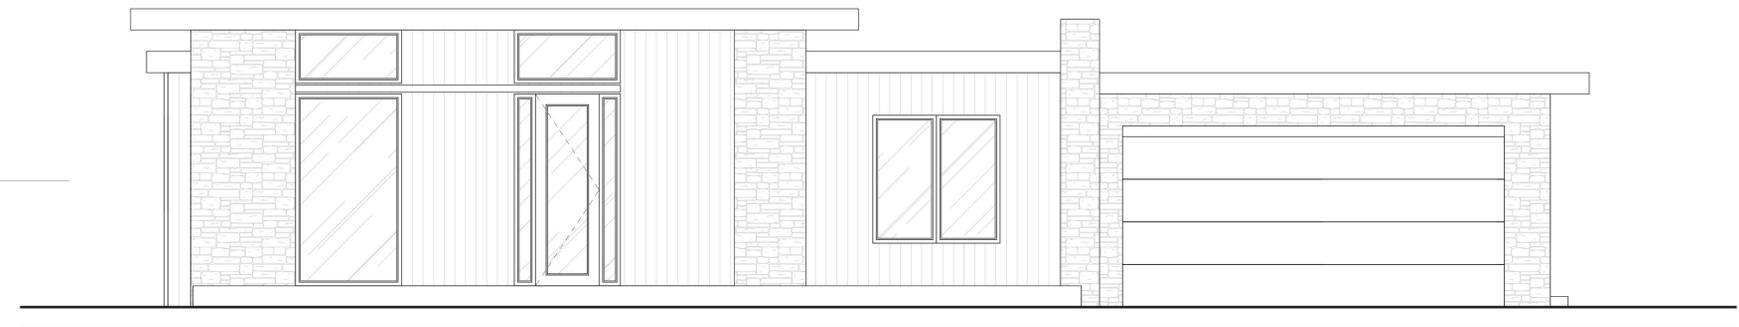


2 LEFT
1/4" = 1'-0"

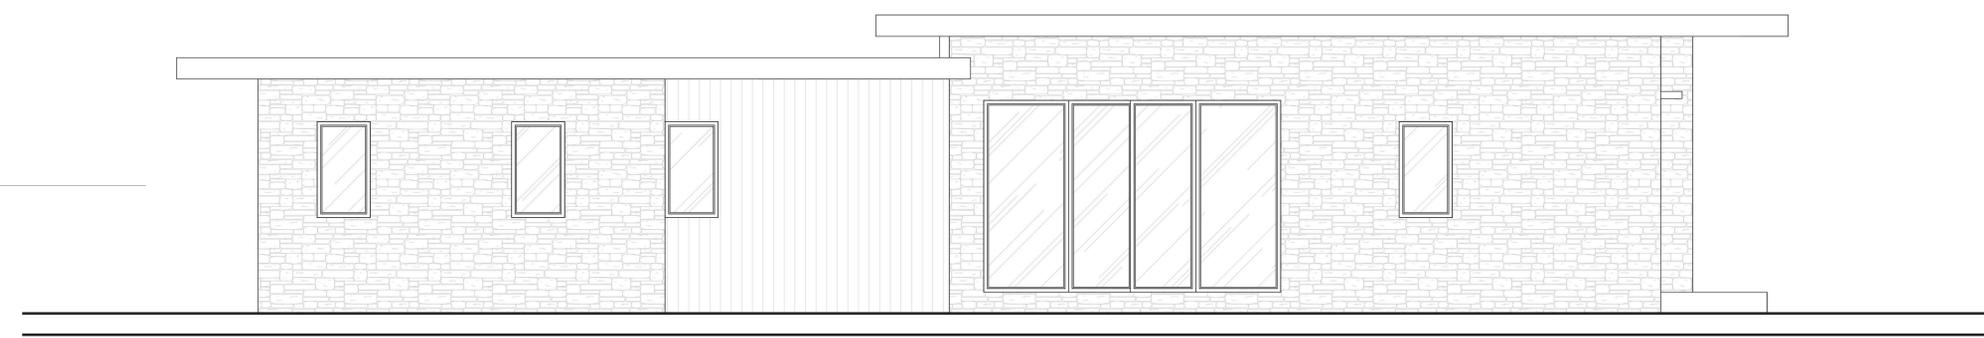

3 REAR
1/4" = 1'-0"

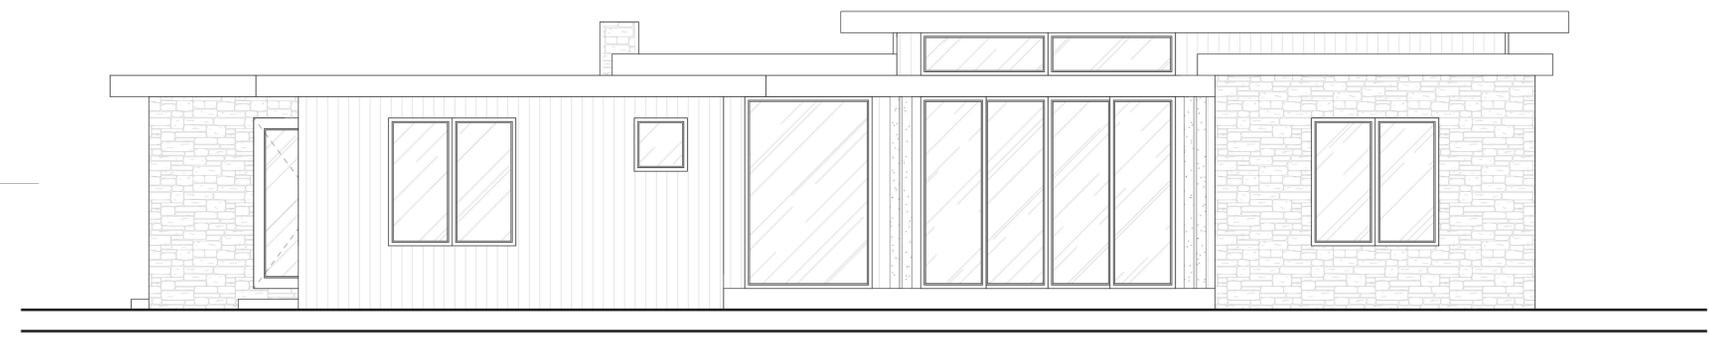

4 RIGHT
1/4" = 1'-0"

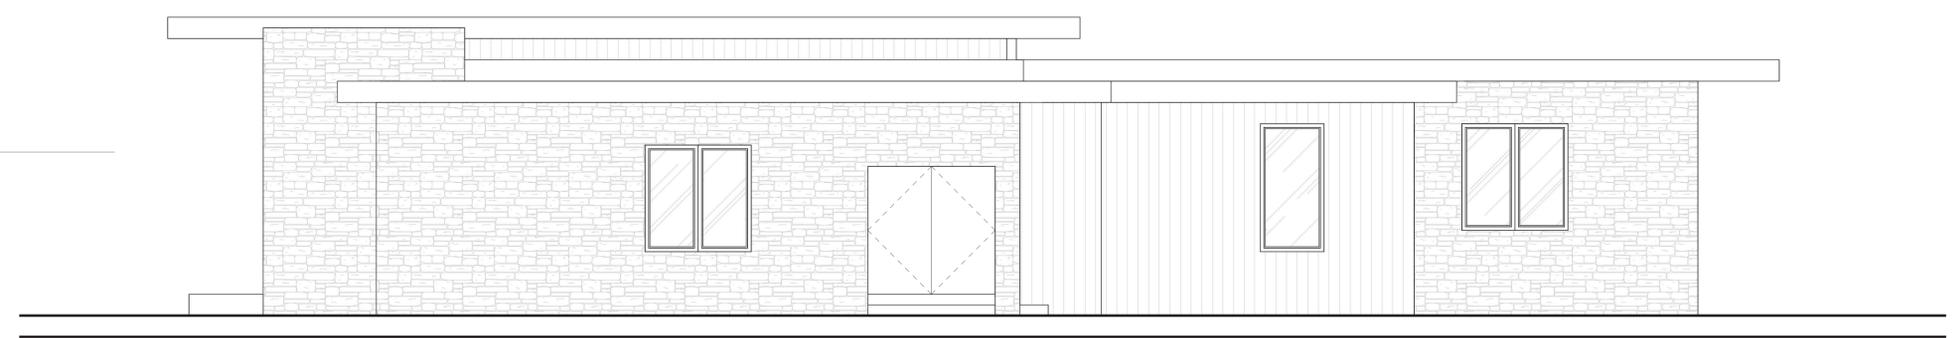

8930 SPANISH RIDGE AVE
LAS VEGAS, NEVADA 89148
(702) 325-2114 www.Pacific5d.com
*Global resources & a multi-faceted approach
to real estate development. Redefining the
art of executing great projects.*

CLIENT:
DAYTON PARTNERS NO 1 LLC.
8930 SPANISH RIDGE AVE.
LAS VEGAS, NV 89148
CONTACT: JAIMEE YOSHIZAWA
PHONE: (702) 325-2114

DATE	NO.	REVISIONS	APPROVED

OP 1 ELEV

LEGACY 49

LYON COUNTY

NEVADA

ENCORE JOB NUMBER
DESIGNED BY Designer
DRAWN BY Author
CHECKED BY Checker
DATE August 01, 2025

SHEET
A101