


Suite A

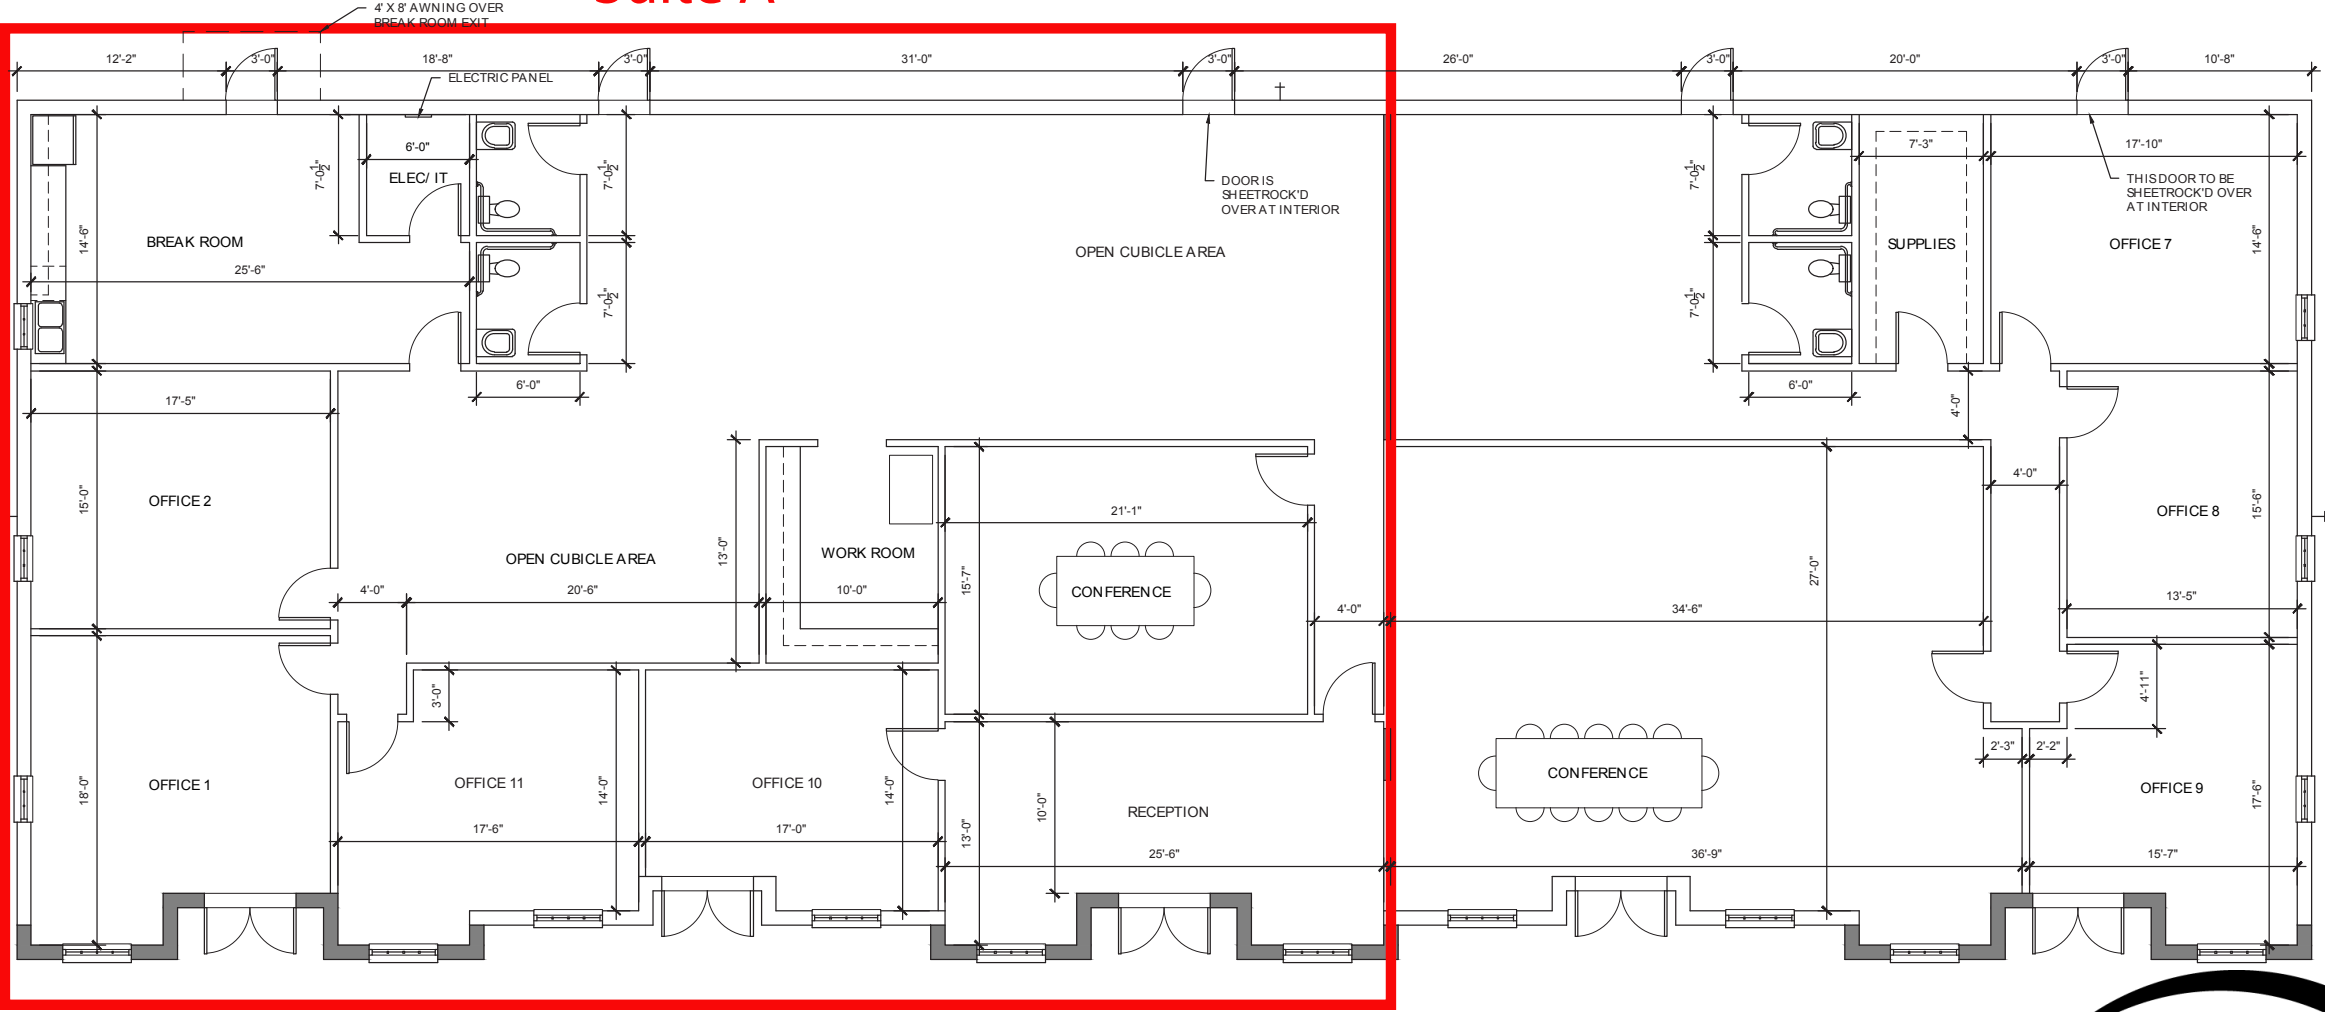

1 FLOOR PLAN
SCALE: 3/16"=1'-0"



6,469 SQ. FT.