


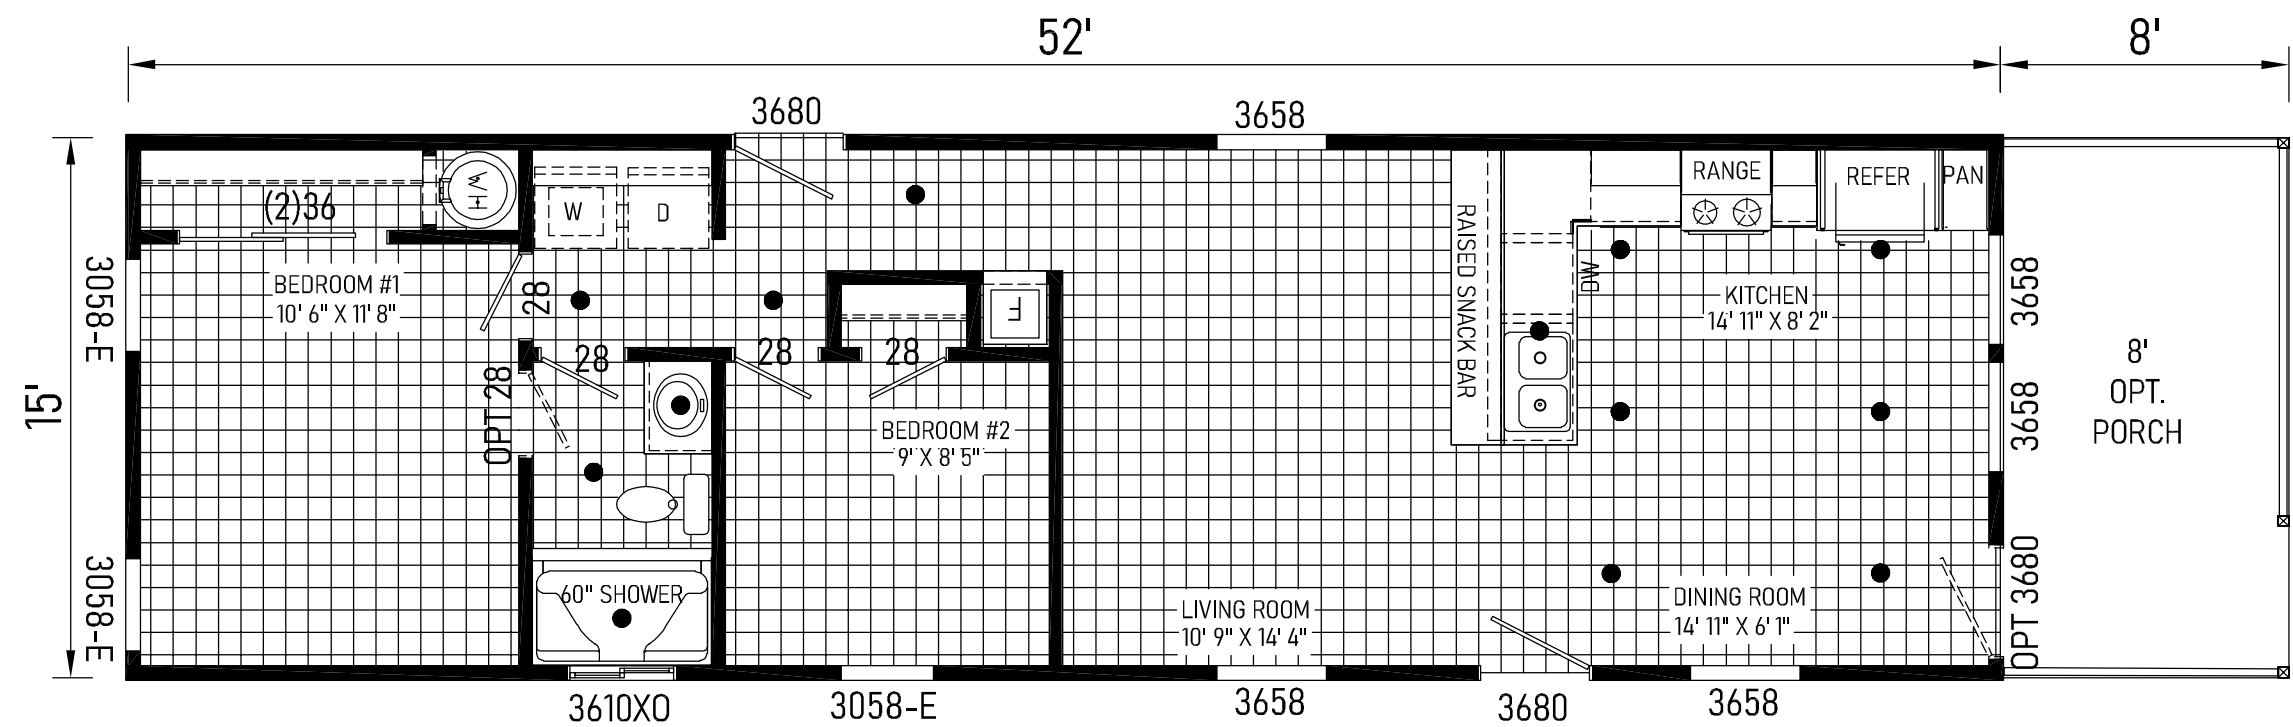


SZ16522A . Approx. 780 Sq. Ft.

|                               |                                                                |              |                      |                  |         |                |                |                    |  |
|-------------------------------|----------------------------------------------------------------|--------------|----------------------|------------------|---------|----------------|----------------|--------------------|--|
| Builder: 130 Cavco-Litchfield | Address: 1300 S Litchfield Rd. Bldg. 260<br>Goodyear, AZ 85338 | Revisions    | Scale: 3/16" = 1'-0" | Date: 10/29/2025 | Cust: - | Prod. Code: SZ | Number: 16522A | Order/Plan Number: |  |
|                               |                                                                | Drawn By: KW | Reference:           |                  | Dlr: -  | Pg.: LIT       |                | Run:               |  |

Title: Literature

25-130SZ16522A

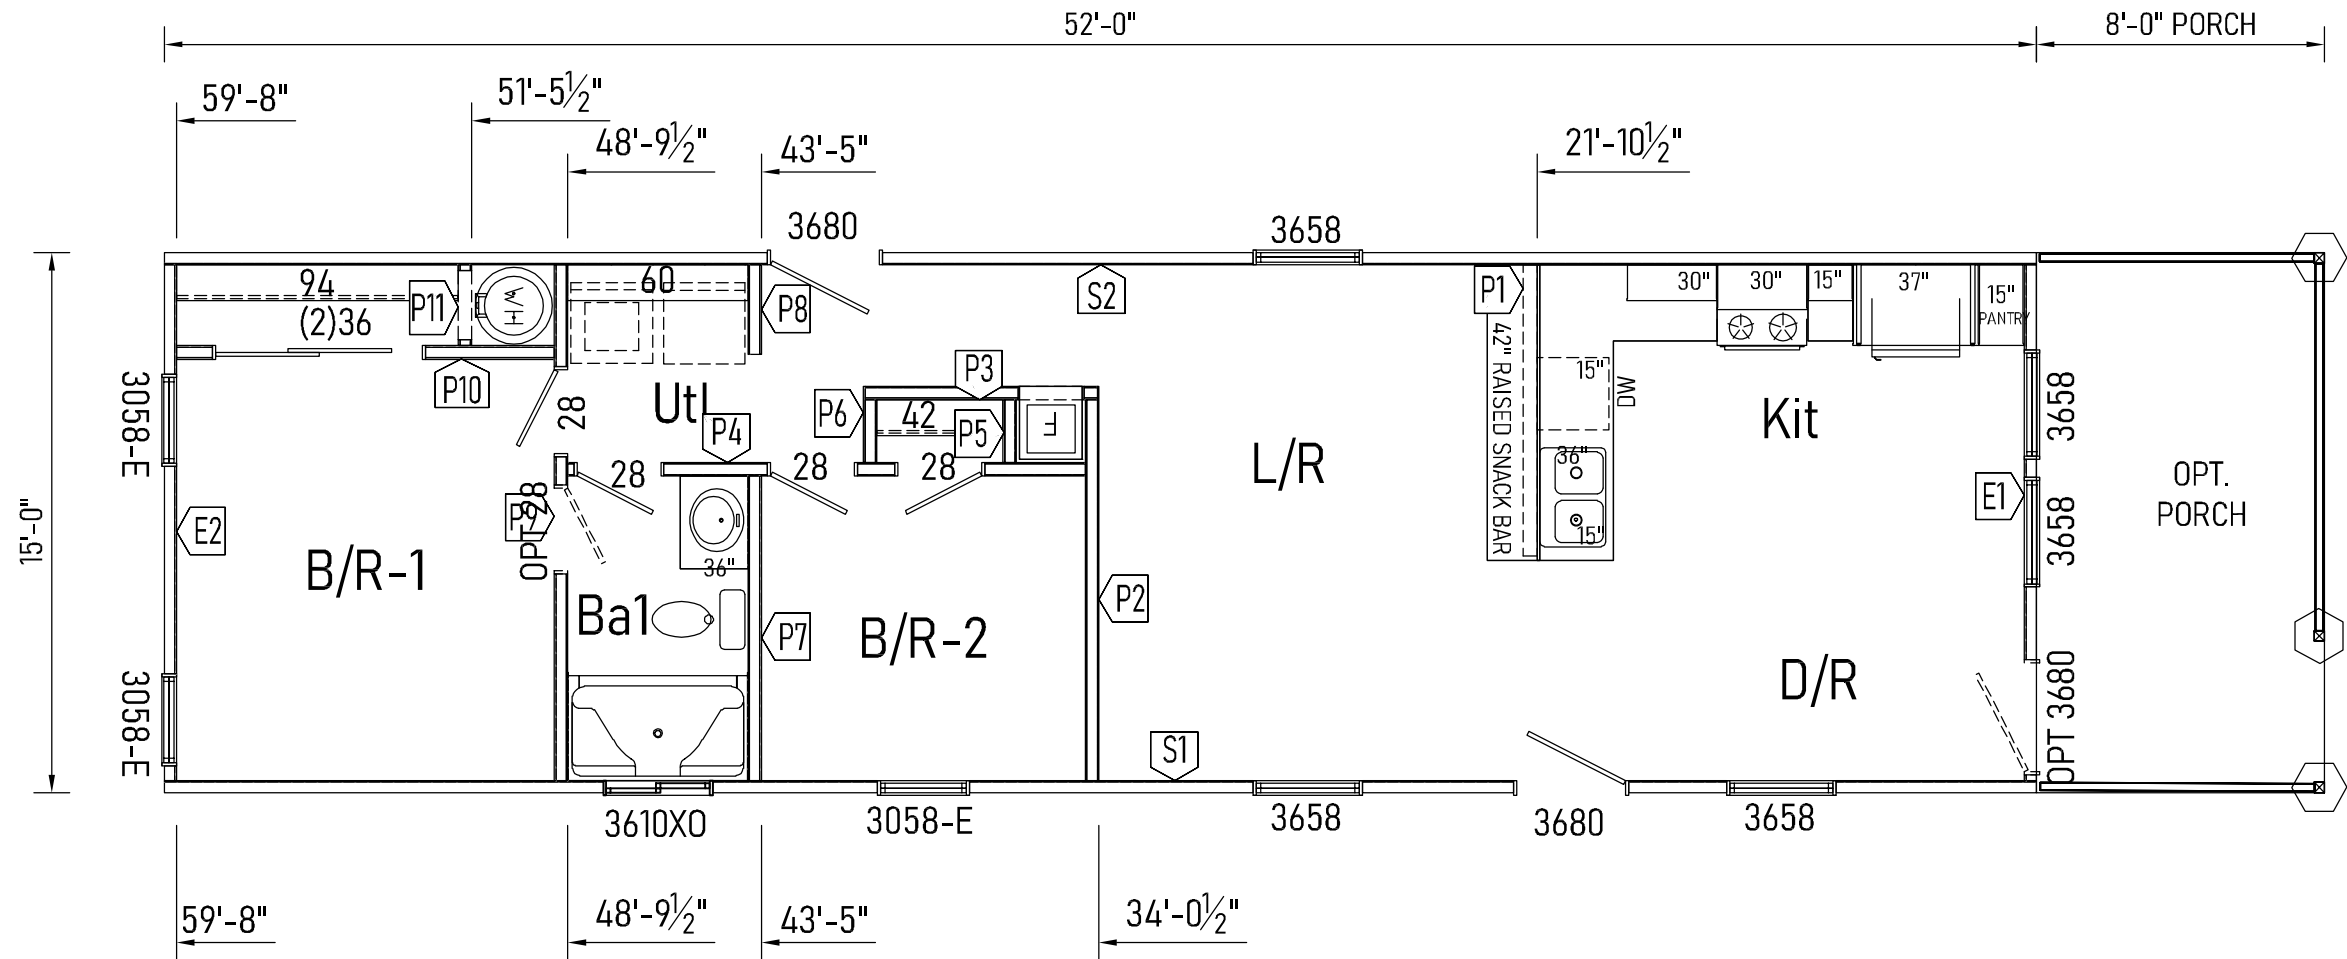

Ø 4-1/4" DIA. DRYER VENT CENTER LINE  
HEADER HGTS. PER 10-2.4, 10-2.5, 10-2.6

|                               |  |                                                                |  |              |  |                      |  |                  |  |         |  |                |  |                |  |                    |  |
|-------------------------------|--|----------------------------------------------------------------|--|--------------|--|----------------------|--|------------------|--|---------|--|----------------|--|----------------|--|--------------------|--|
| Builder: 130 Cavco-Litchfield |  | Address: 1300 S Litchfield Rd. Bldg. 260<br>Goodyear, AZ 85338 |  | Revisions    |  | Scale: 3/16" = 1'-0" |  | Date: 10/29/2025 |  | Cust: - |  | Prod. Code: SZ |  | Number: 16522A |  | Order/Plan Number: |  |
| Title: Floor Plan             |  |                                                                |  | Drawn By: KW |  | Reference:           |  | S/N: .           |  | Pg.: FP |  | Run:           |  |                |  |                    |  |