



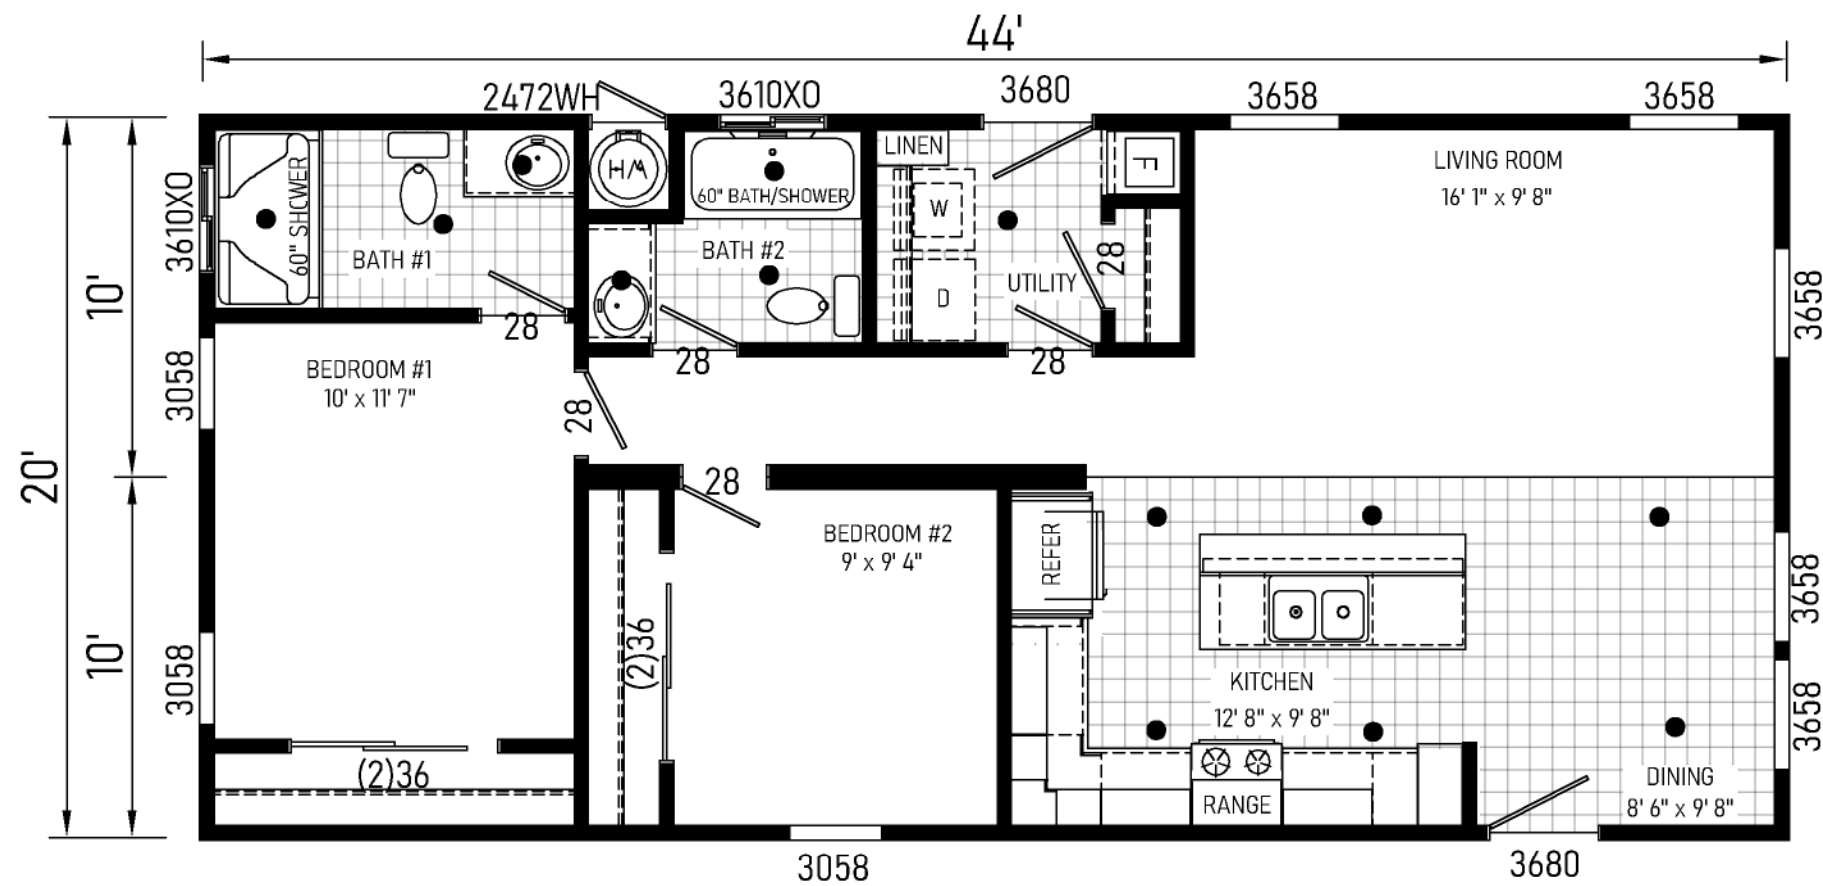

SZ20442A . Approx. 880 Sq. Ft.

Builder: 130 Cavco-Litchfield	Address: 1300 S Litchfield Rd. Bldg. 260 Goodyear, AZ 85338	Revisions	Scale: 3/16" = 1'-0"	Date: 10/28/2025	Cust: -	Prod. Code: SZ	Number: 20442A	Order/Plan Number:
Title: Literature		Drawn By: KW	Reference:		Dlr: -	S/N: .	Pg.: LIT	Run: .

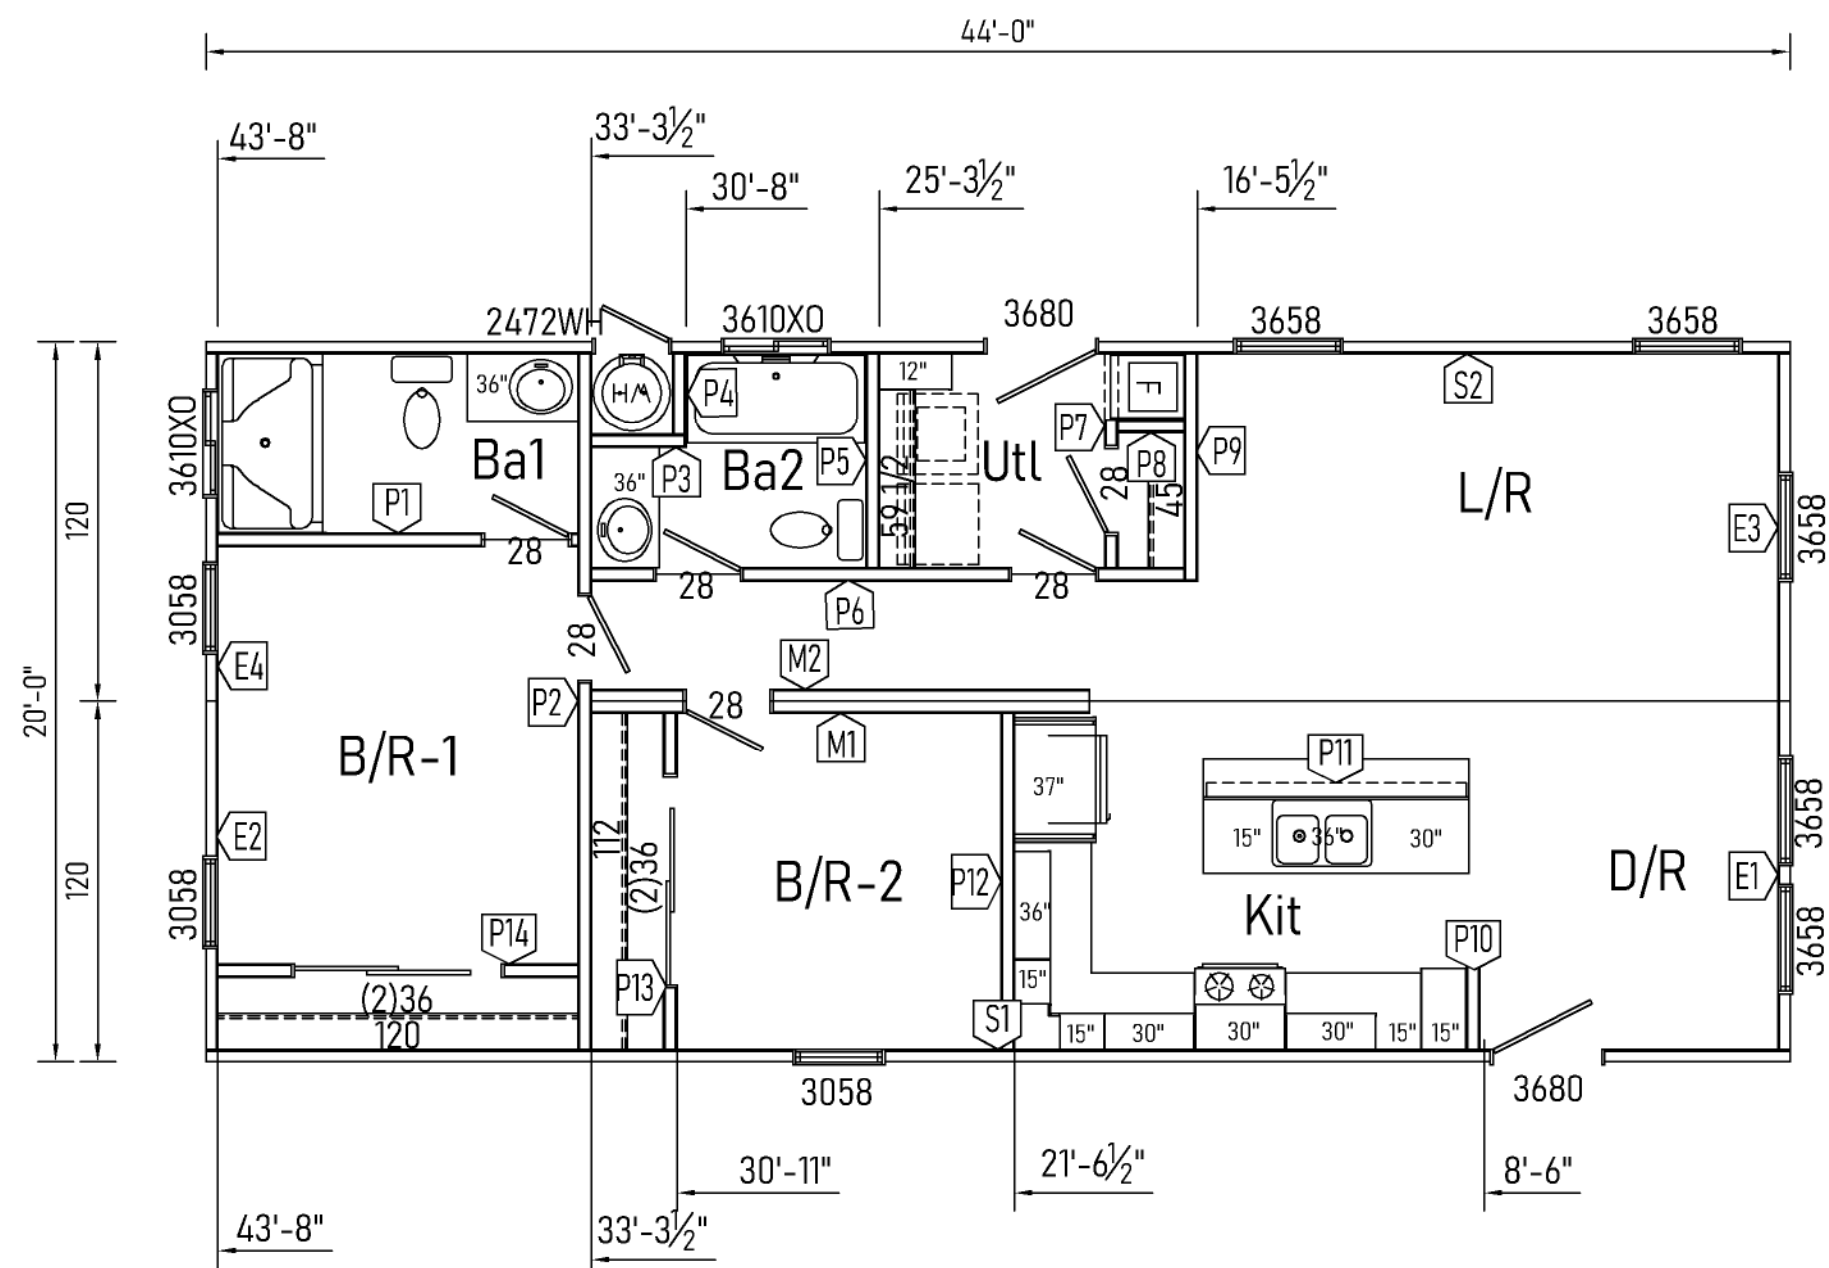

Ø 4-1/4" DIA. DRYER VENT CENTER LINE
HEADER HGTS. PER 10-2.4, 10-2.5, 10-2.6

Builder: 130 Cavco-Litchfield		Address: 1300 S Litchfield Rd. Bldg. 260 Goodyear, AZ 85338		Revisions	Scale: 3/16" = 1'-0"	Date: 10/28/2025	Cust: -	Prod. Code: SZ	Number: 20442A	Order/Plan Number:	
Title: Floor Plan		Drawn By: KW			Reference:		Dir: -	S/N: .		Pg.: FP	Run:

25-130S220442A