



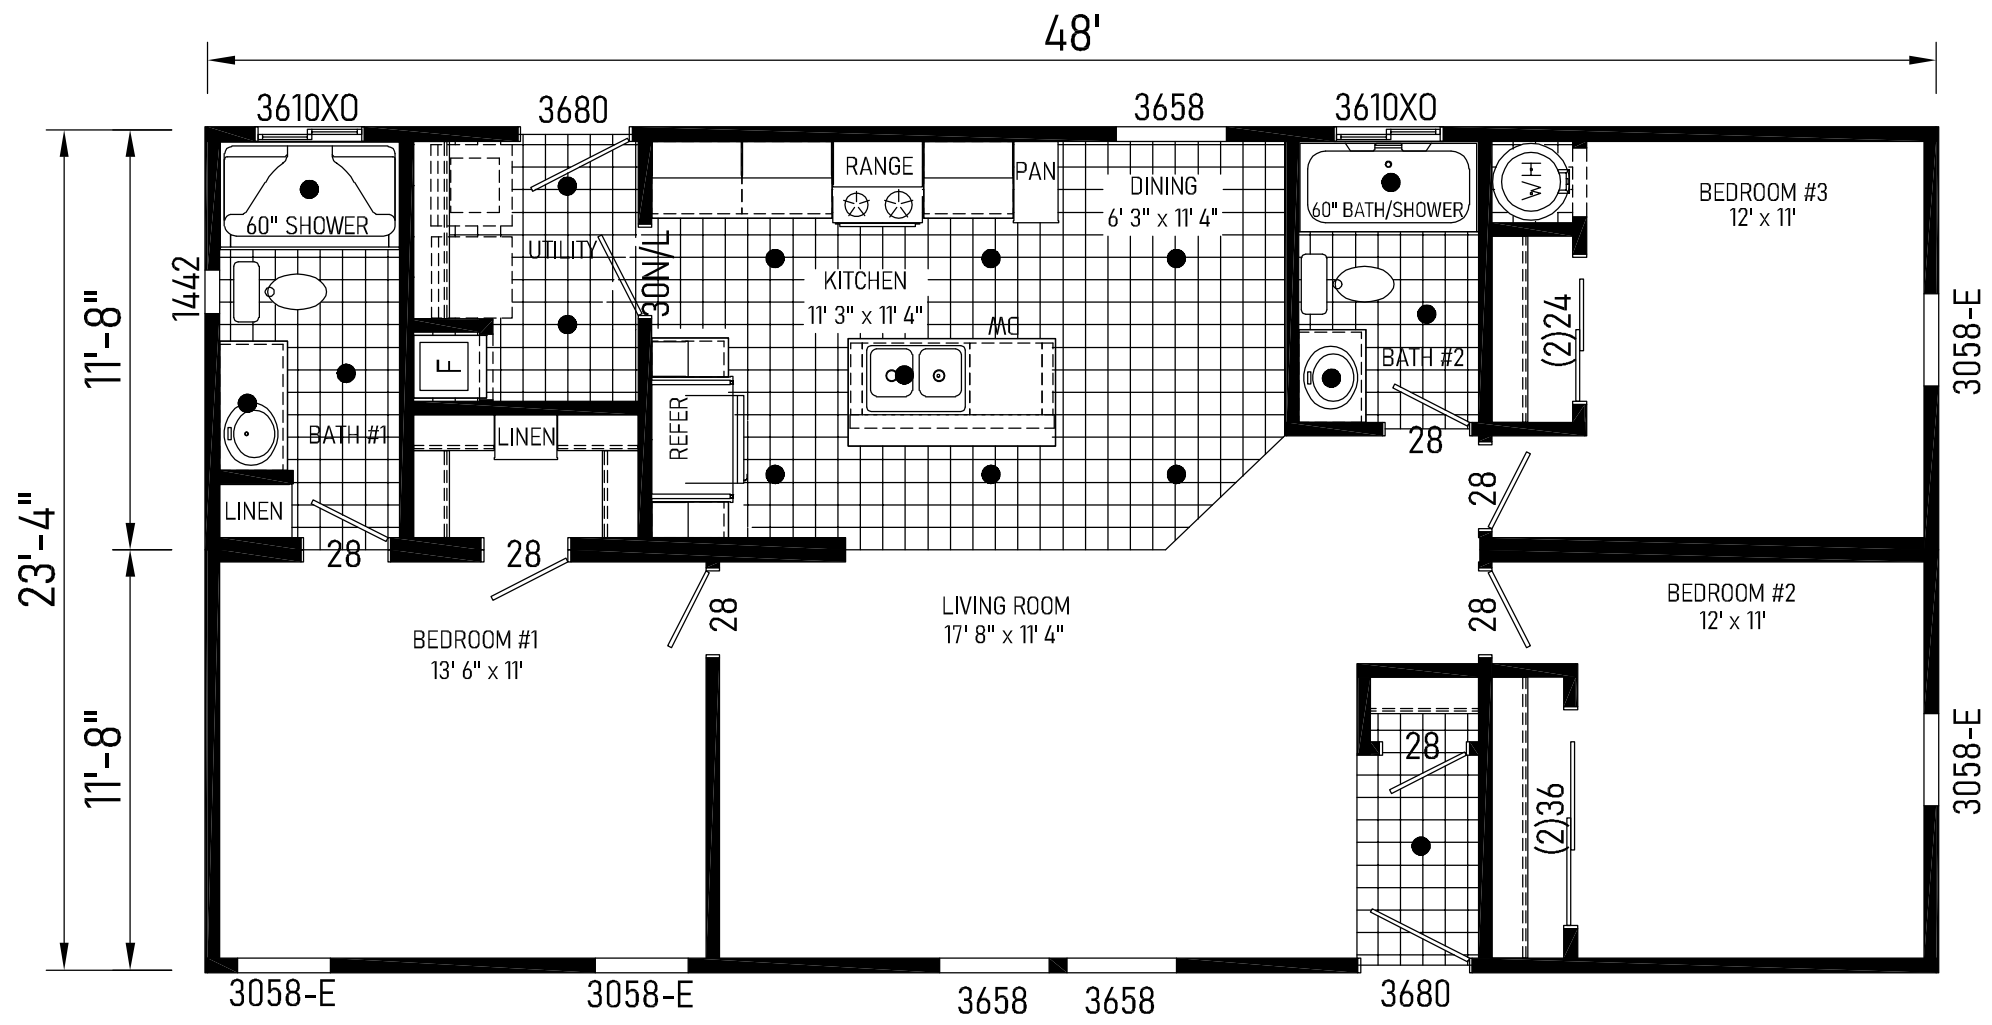

SZ24483B . Approx. 1120 Sq. Ft.

Builder: 130 Cavco-Litchfield		Address: 1300 S Litchfield Rd. Bldg. 260 Goodyear, AZ 85338		Revisions		Scale: 3/16" = 1'-0"	Date: 10/31/2025	Cust: -		Prod. Code: SZ	Number: 24483B	Order/Plan Number:	
Title: Literature				Drawn By: KW		Reference:		Dir: -		Pg: LIT		Run:	

25-1305Z448B

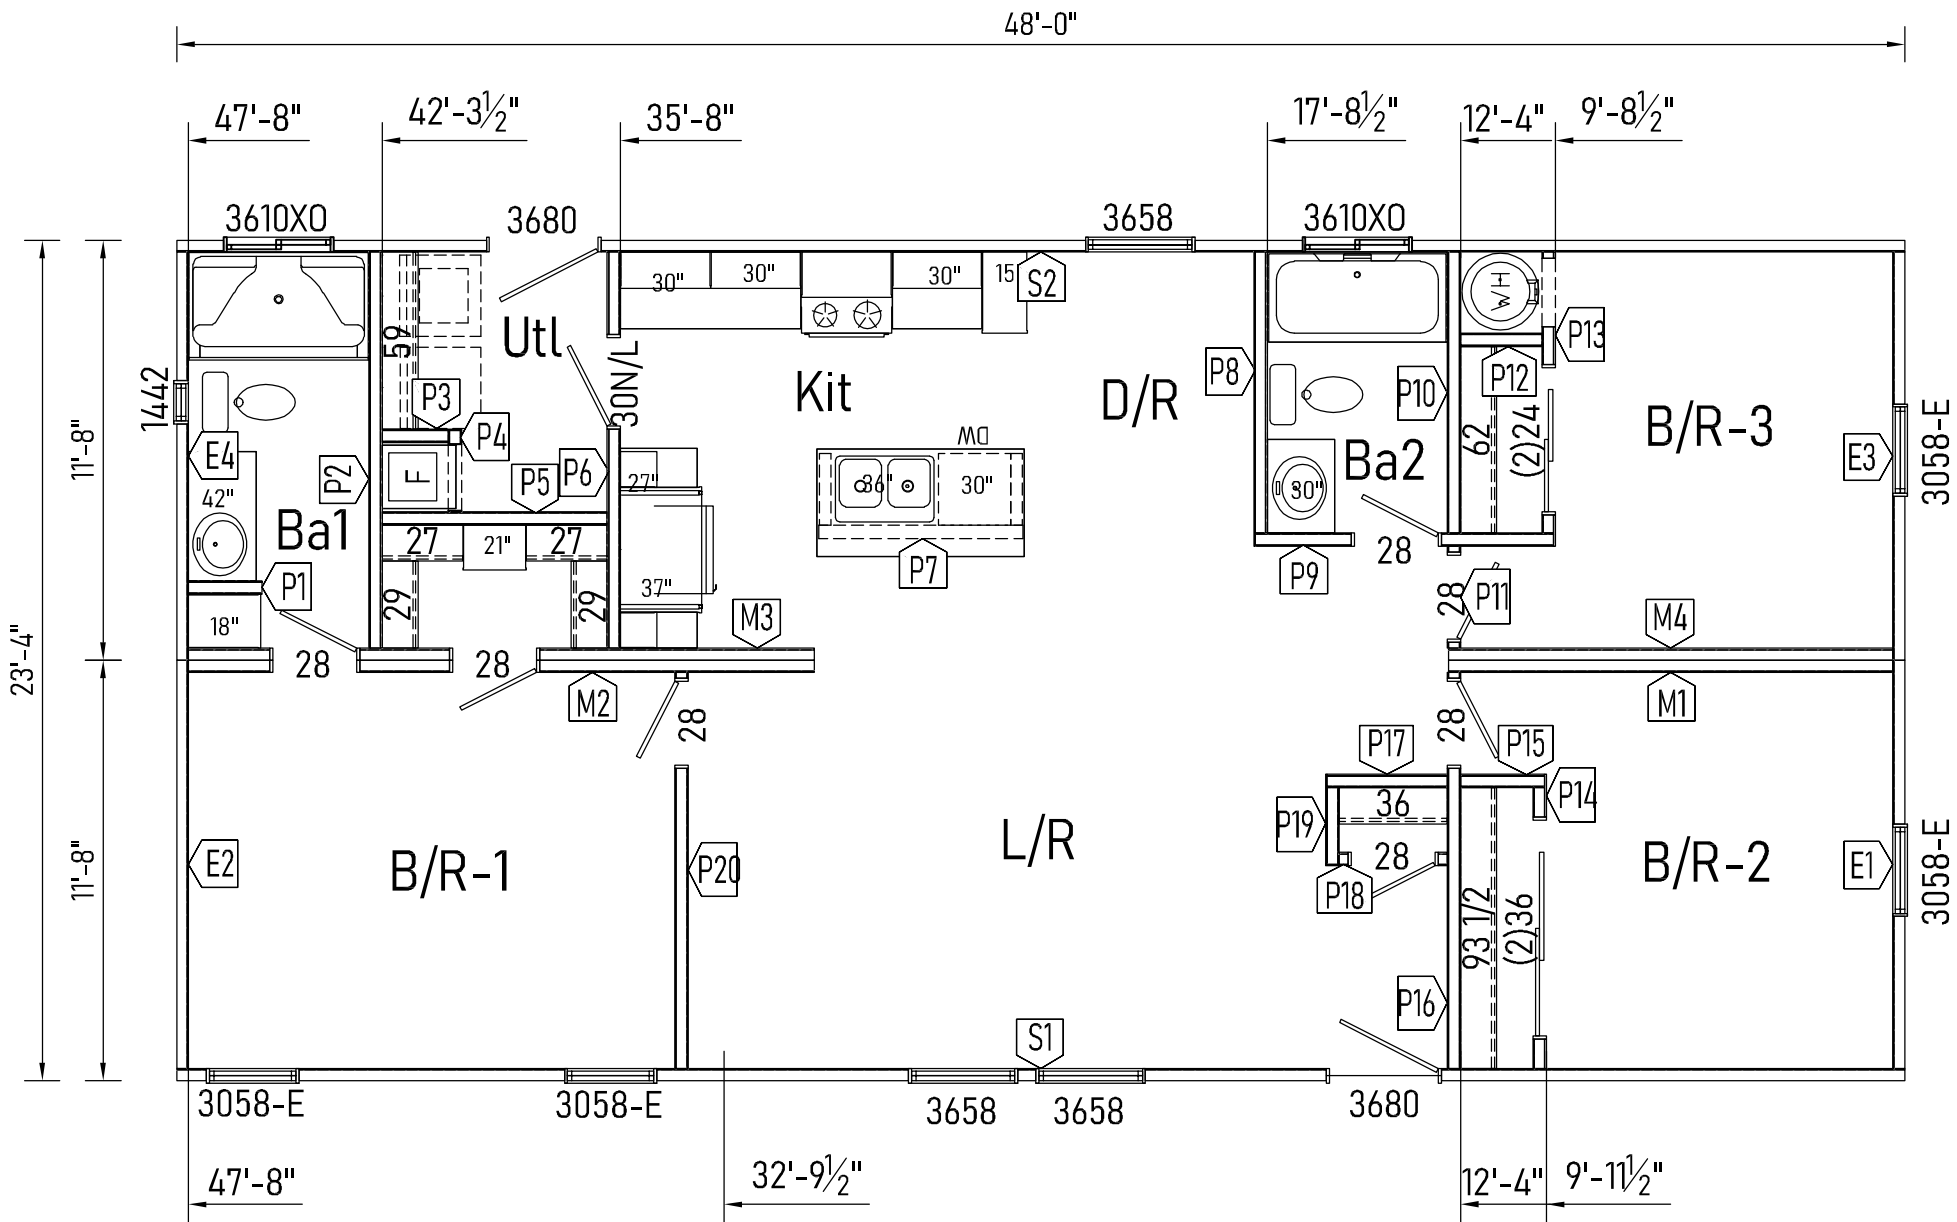

Ø 4-1/4" DIA. DRYER VENT CENTER LINE
HEADER HGTS. PER 10-2.4, 10-2.5, 10-2.6

Builder: 130 Cavco-Litchfield				Address: 1300 S Litchfield Rd. Bldg. 260 Goodyear, AZ 85338		Revisions		Scale: 3/16" = 1'-0"	Date: 10/31/2025	Cust: -		Prod. Code: SZ	Number: 24483B	Order/Plan Number:	
Title: Floor Plan						Drawn By: KW				Reference:				Dir: -	

25-130524483B