

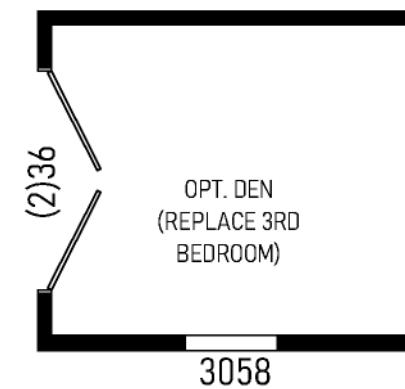


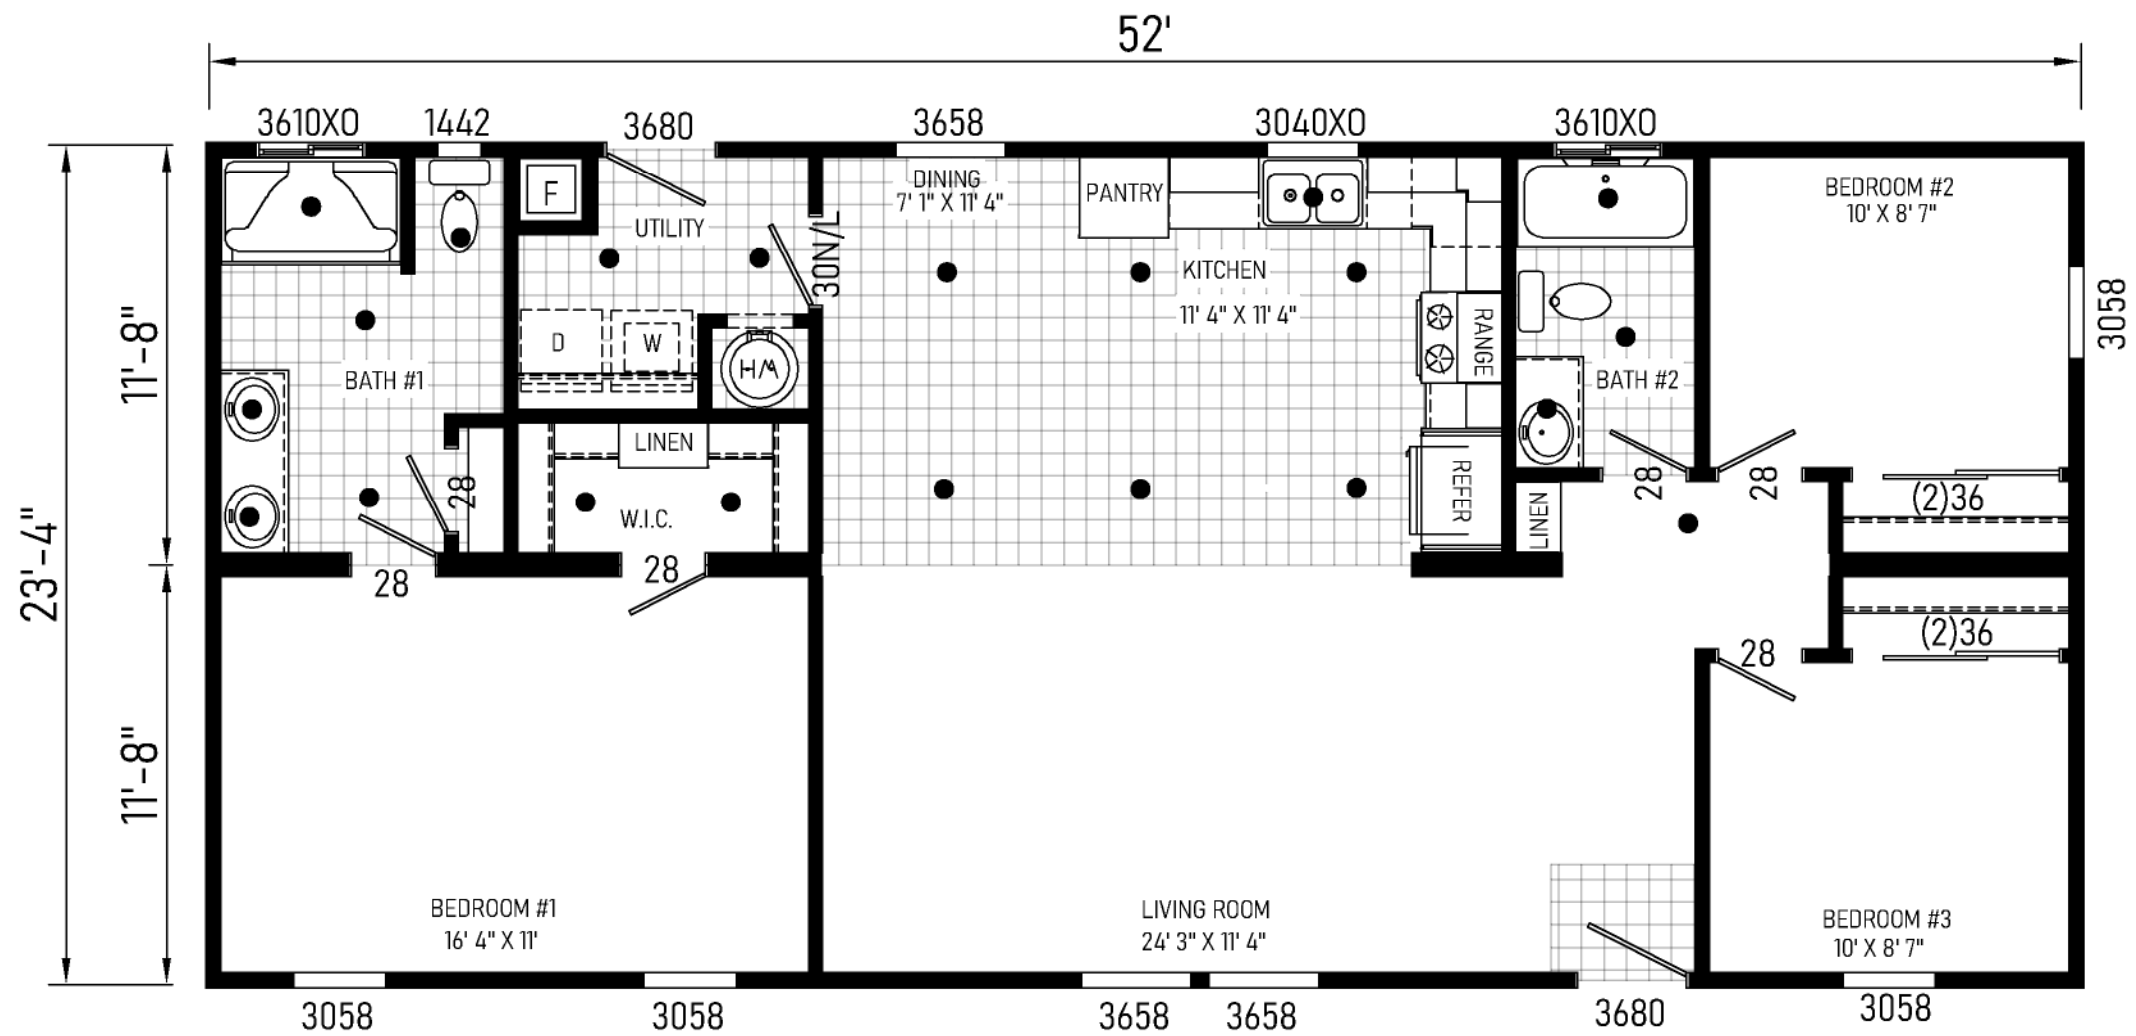

SZ24523B . Approx. 1200 Sq. Ft.

Builder: 130 Cavco-Litchfield	Address: 1300 S Litchfield Rd. Bldg. 260 Goodyear, AZ 85338	Revisions	Scale: 3/16" = 1'-0"	Date: 10/31/2025	Cust: -	Prod. Code: SZ	Number: 24523B	Order/Plan Number:
Title: Literature		Drawn By: KW	Reference:		S/N: .	Pg.: LIT	Run:	

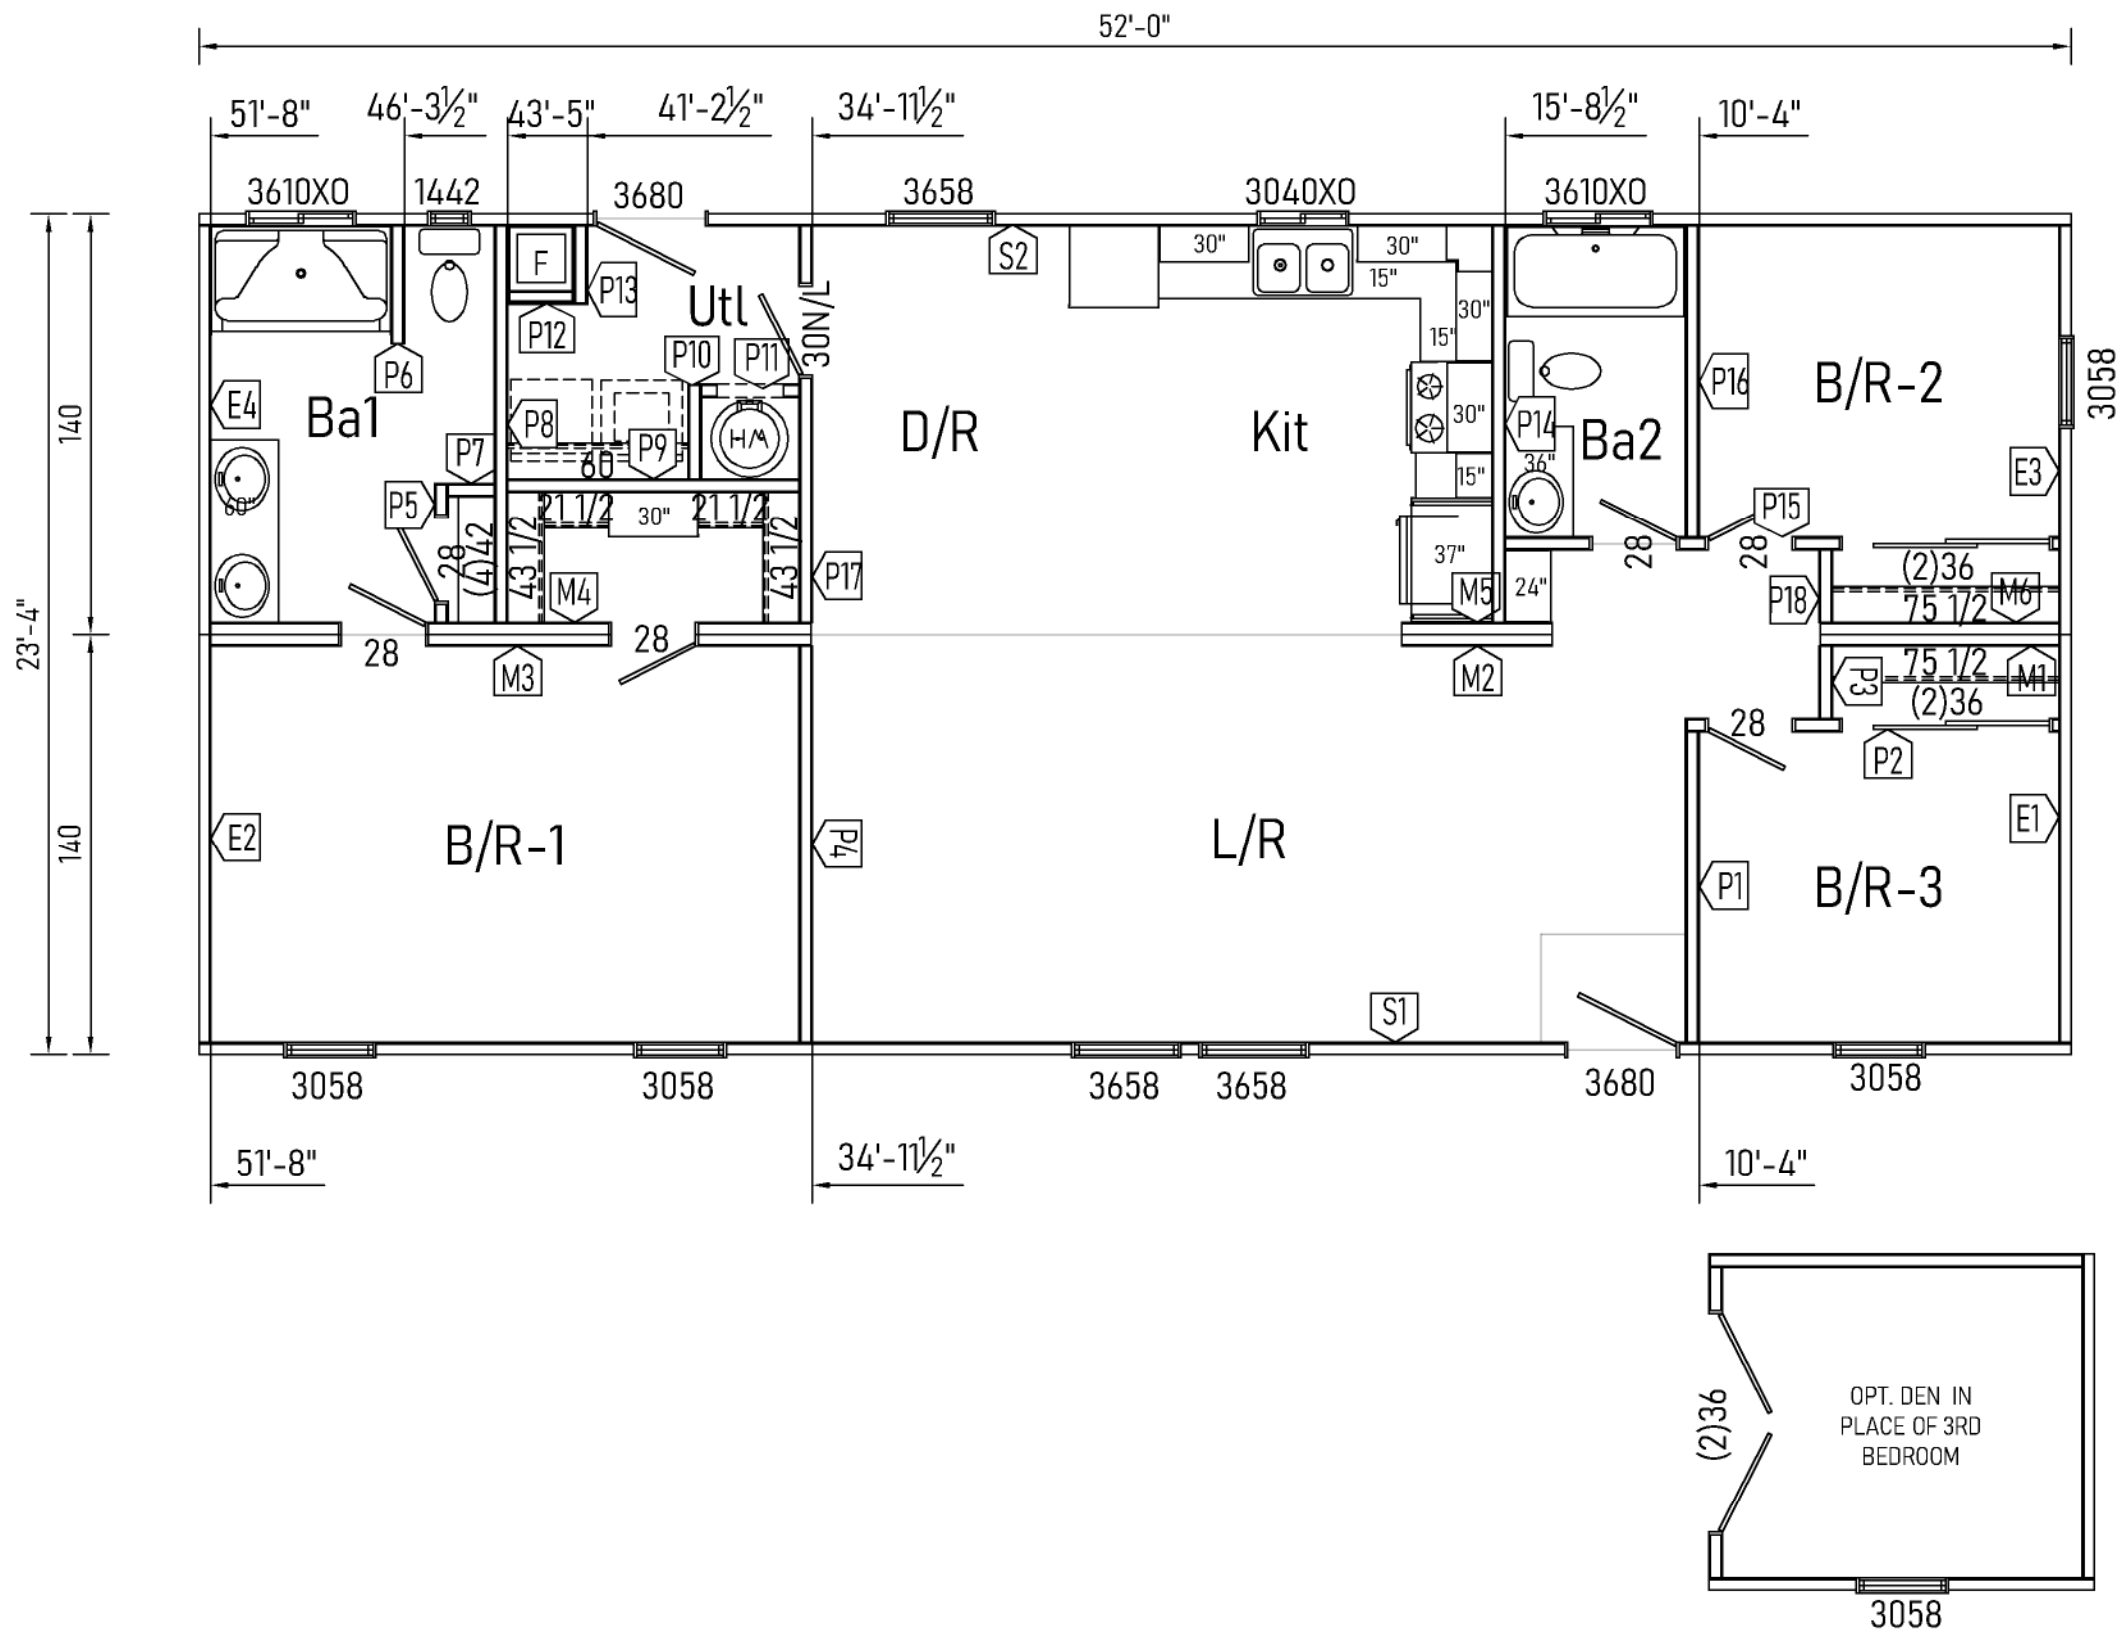

4-1/4" DIA. DRYER VENT CENTER LINE
 HEADER HGTS. PER 10-2.4, 10-2.5, 10-2.6

Builder: 130 Cavco-Litchfield	Address: 1300 S Litchfield Rd. Bldg. 260 Goodyear, AZ 85338	Revisions	Scale: 3/16" = 1'-0"	Date: 10/31/2025	Cust: -	Prod. Code: SZ	Number: 24523B	Order/Plan Number:
Title: Floor Plan		Drawn By: KW	Reference:		S/N: -	Pg.: FP	Run:	

25-1305224523B