
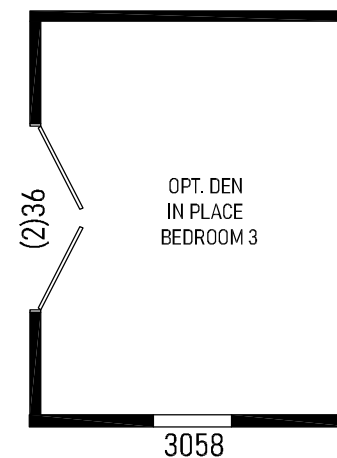


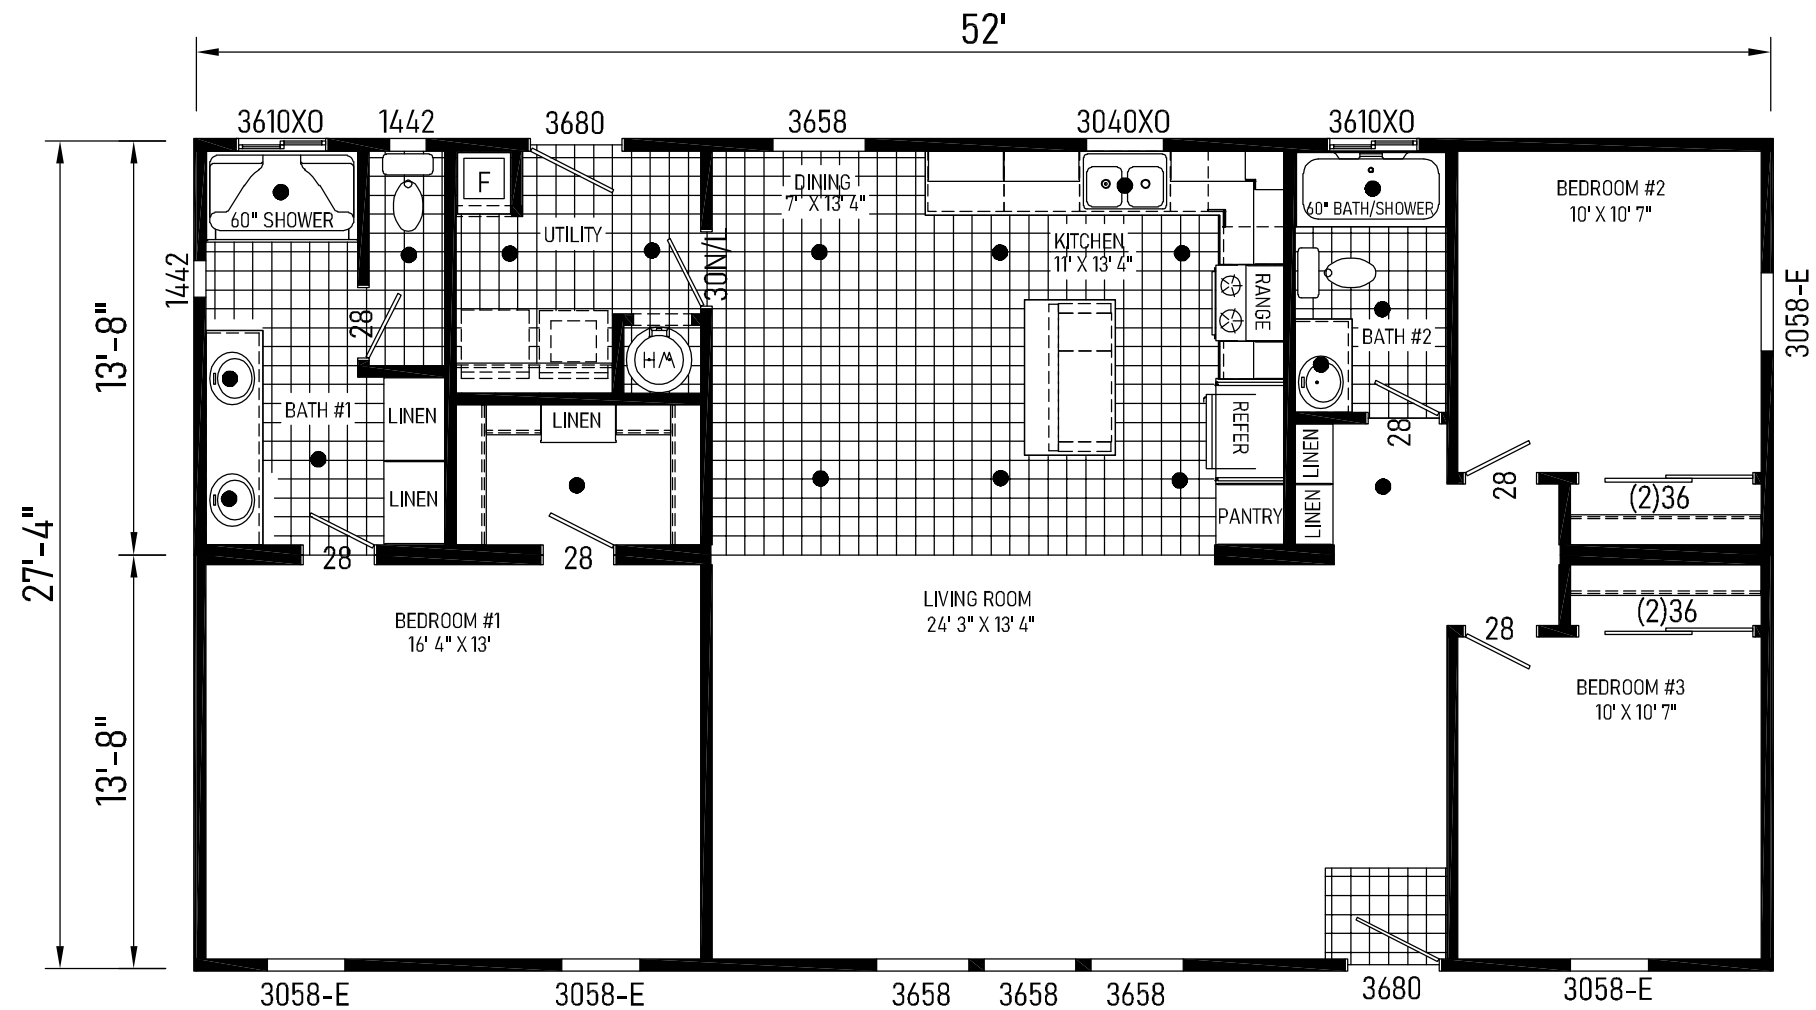


SZ28523A . Approx. 1420 Sq. Ft.

Builder: 130 Cavco-Litchfield	Address: 1300 S Litchfield Rd. Bldg. 260 Goodyear, AZ 85338	Revisions	Scale: 3/16" = 1'-0"	Date: 11/03/2025	Cust: -	Prod. Code: SZ	Number: 28523A	Order/Plan Number:	
					Dir: -				
Title: Literature		Drawn By: KW	Reference:		S/N: .	Pg.: LIT		Run: .	

Title: Literature

25-130S28523A

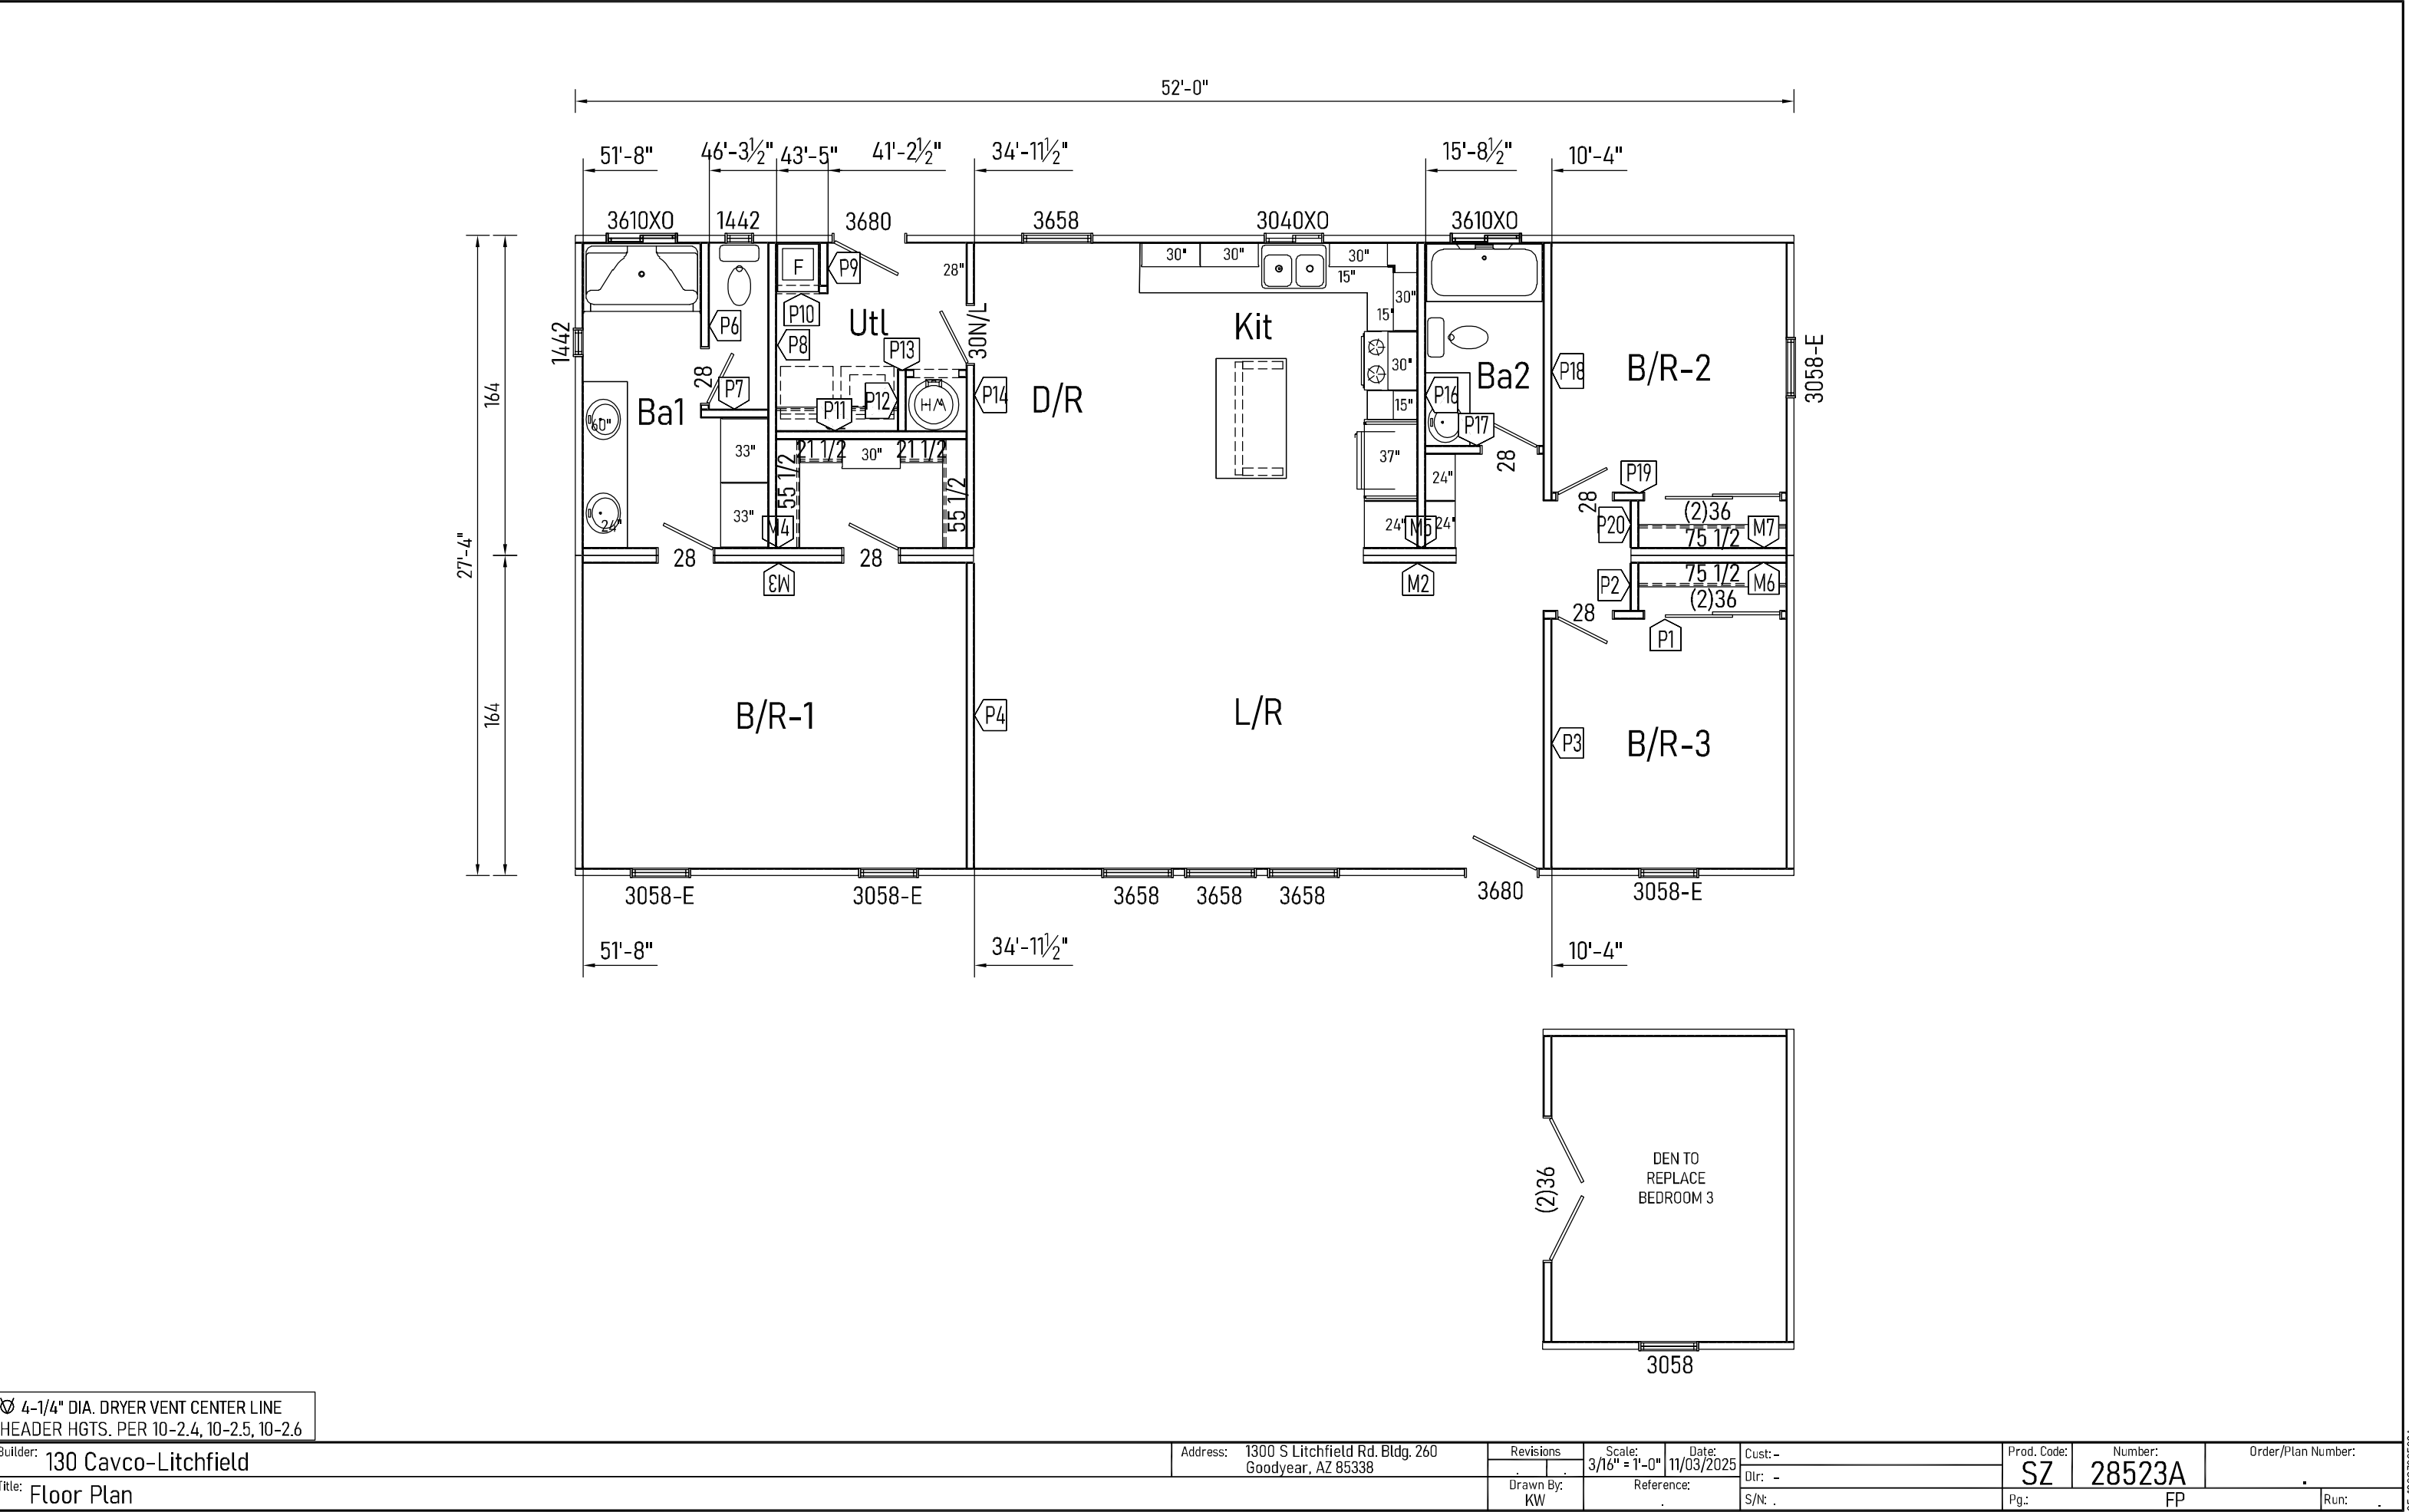

4-1/4" DIA. DRYER VENT CENTER LINE
HEADER HGTS. PER 10-2.4, 10-2.5, 10-2.6

Builder: 130 Cavco-Litchfield			Address: 1300 S Litchfield Rd. Bldg. 260 Goodyear, AZ 85338		Revisions	Scale: 3/16" = 1'-0"	Date: 11/03/2025	Cust: -	Prod. Code: SZ	Number: 28523A	Order/Plan Number: .	
Title: Floor Plan					Drawn By: KW	Reference:		Dlr: -	Pg.: FP		Run: .	
								S/N: .				