


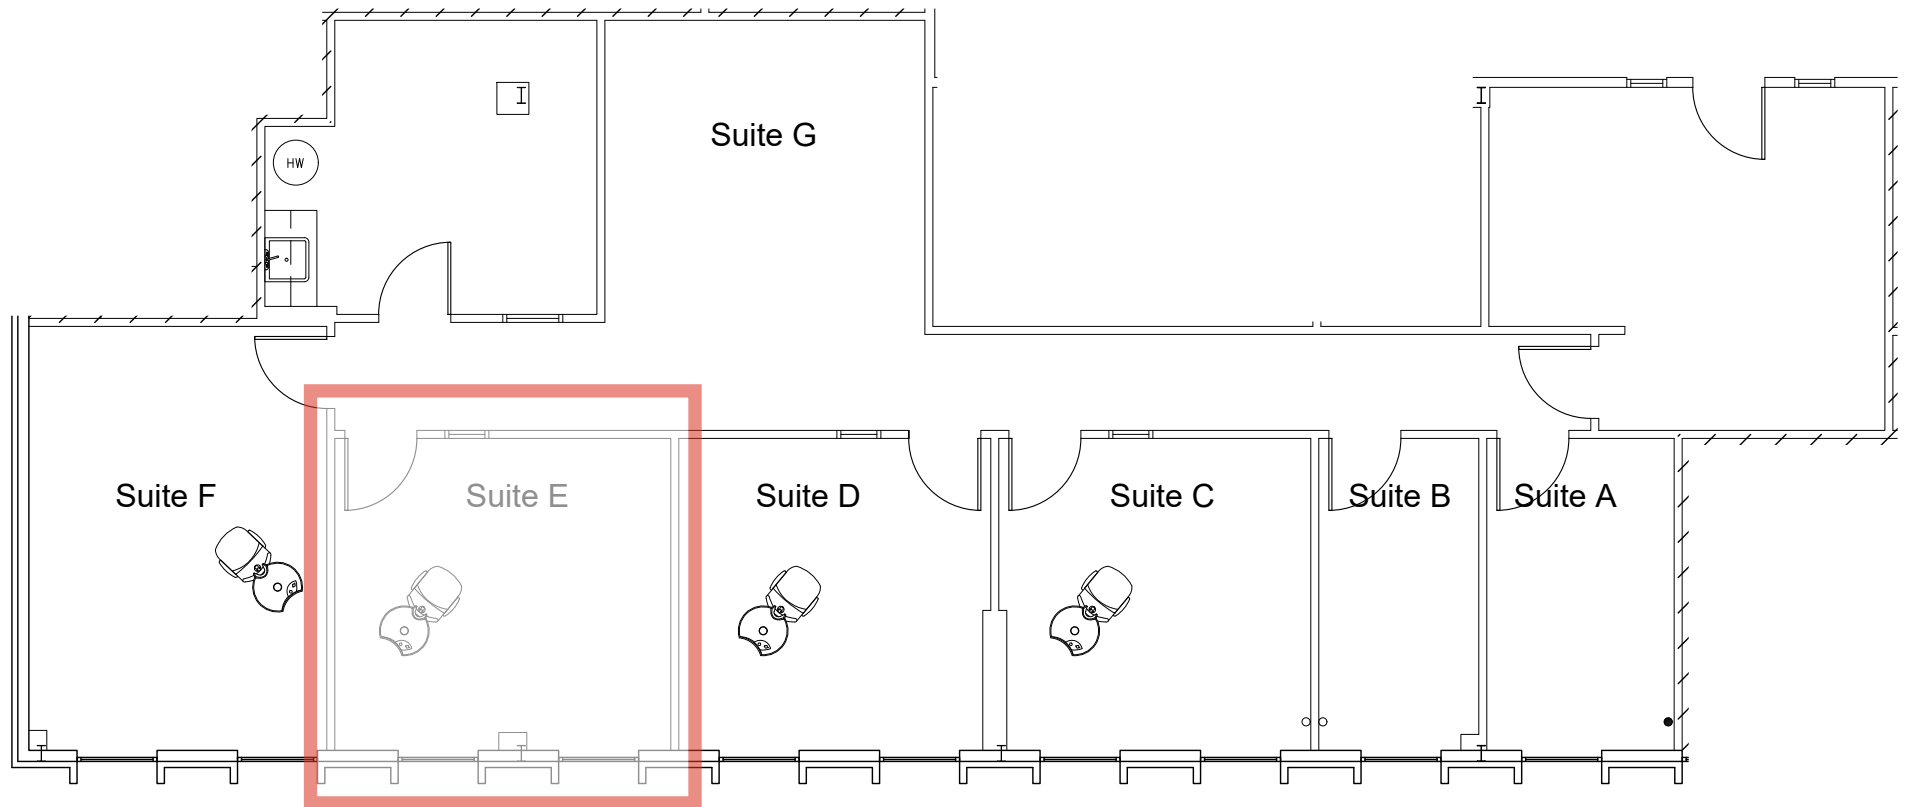

5555 WEST LOOP SOUTH

SUITE 565

EXISTING FLOOR PLAN
2,098 NRA



Philip Ewald Architecture Incorporated
Architecture Interior Design Planning
4200 Montrose Boulevard Suite 420 Houston, Texas 77006 713.522.1977
www.philipewald.com



12/06/2023 SCALE: 1/8" = 1'-0" PROJECT #23055
NOT FOR REGULATORY APPROVAL, PERMITTING OR CONSTRUCTION
NOT FIELD VERIFIED