



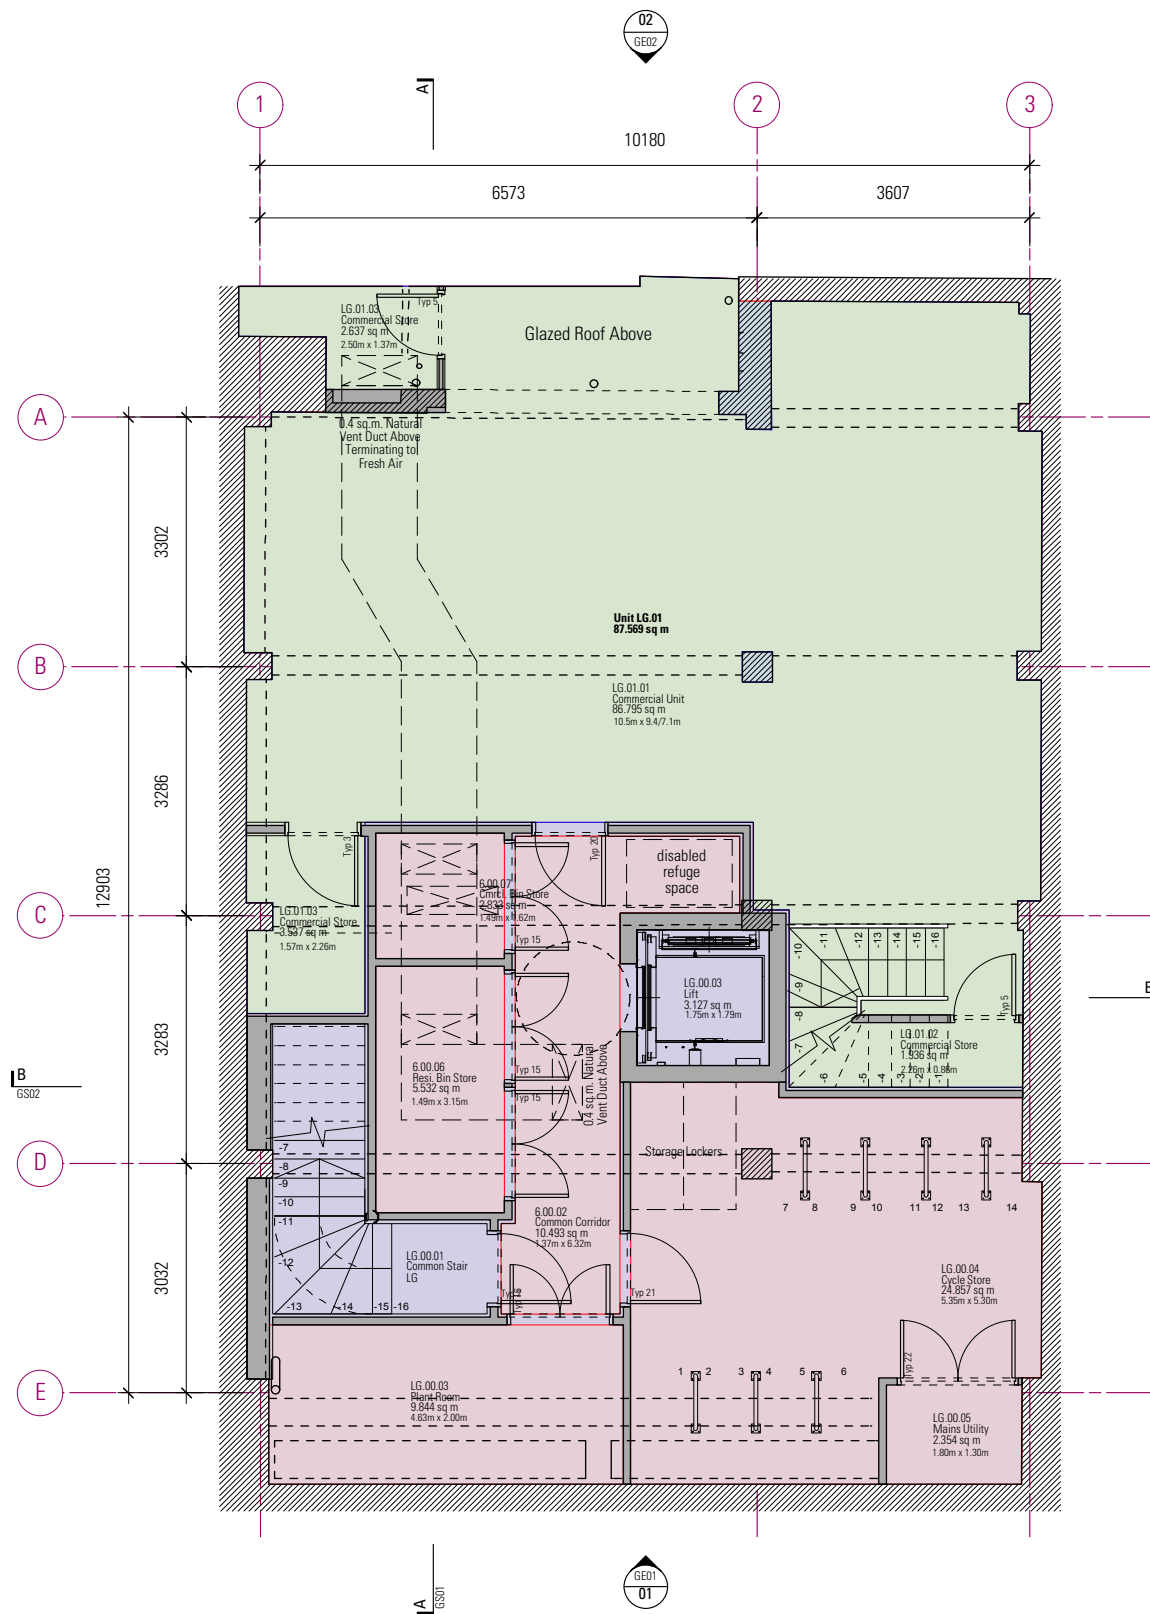

GALG Proposed Lower Ground Floor Plan
1:100@A3

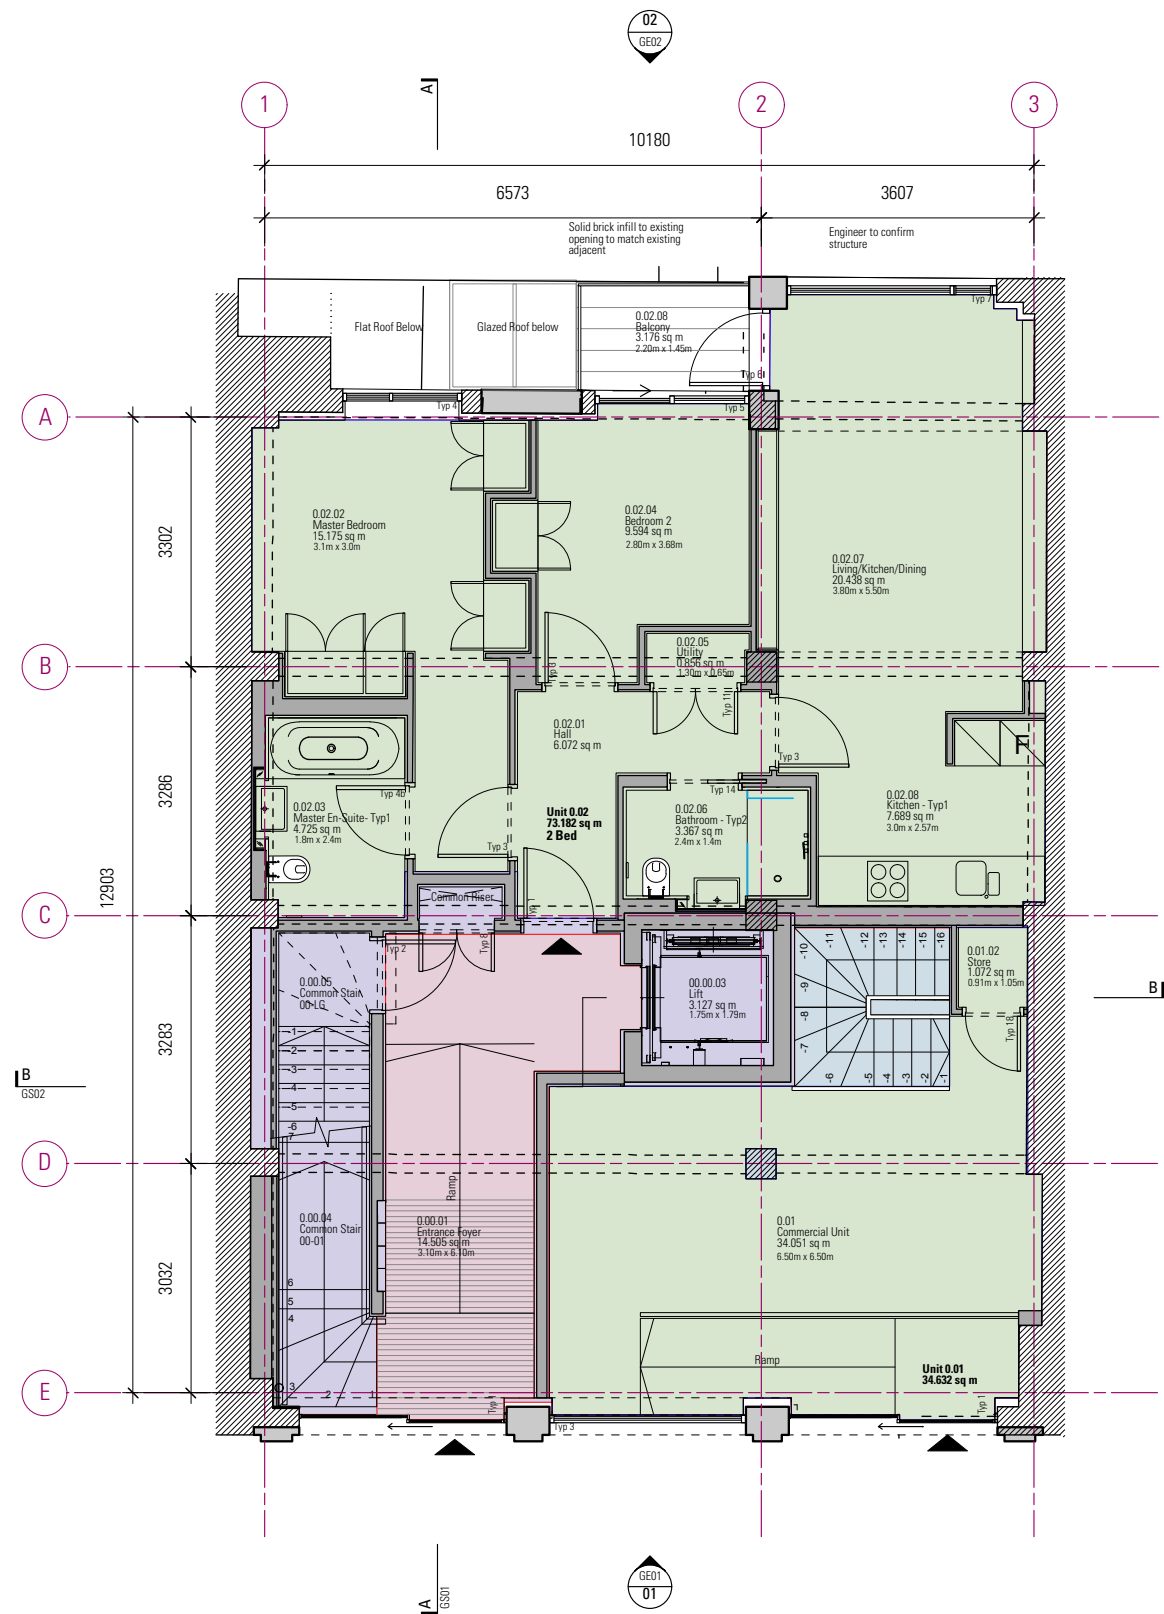

GA00 Proposed Ground Floor Plan - OPA
1:100@A3

To be read in conjunction with Area Schedule

Information contained within this drawing is the sole copyright of HODA Ltd. and is not to be reproduced without express permission. No implied licence exists. This drawing not to be used for land transfer or valuation purposes. Do not scale from this drawing. All dimensions & levels are to be checked on site by the contractor. Issued for purposes indicated only. Drawing errors and omissions to be reported to the architect.

Revisions		
P1	14/02/13	Issued for Information

Individual Unit NIA Area
+ Individual Unit GIA Area
GIA Circulation/Ancillary Accom. Area
+ Total Floor GIA

Client Holbud Investments		HARPER DOWNIE CREATIVE ARCHITECTURE Gate House 1 St John's Square London EC1M 4DH T +44 20 7490 7674 studio@harperdownie.com www.harperdownie.com		
Project Gray's Inn Road London				
Drawing Title Proposed Area boundary Plans		Status Information	Drawn NM	Checked
Scale 1:100 @ A3		Date November 2013		
Drwg. No. & Revision 647-ASLG/00-P1				

Gate House
1 St John's Square
London EC1M 4DH
T +44 20 7490 7674
studio@harperdownie.com
www.harperdownie.com

HARPER
DOWNIE
CREATIVE
ARCHITECTURE