

YOLLA
VILLAS

ARCHITECTURE CONSULTANT

YOLLA VILLAS

JALAN ANCAK SARI, PECATU, BALI 80361

CLIENT

PROJECT NYANG-NYANG

VILLA ID 3010

JL. RAYA ULUWATU PECATU, BADUNG, BALI

DRAWING TITLE

LAYOUT PLAN

DATE : 04 / 06 / 2024
SCALE : 1 : 100
DRAWN : PUTU
CHECKED : YUDA

APPROVAL


DRAWING NUMBER

A 1 - 101

NOTES

GENERAL NOTES

- CONTRACTORS MUST CHECK ALL DIMENSIONS AND LEVEL ON SITE BEFORE COMMENCING WORK ON SITE, DRAWINGS TO BE READ IN CONJUNCTION WITH OTHER CONSULTANTS
- ANY DISCREPANCIES OR OMISSIONS OF WORKS, INVOLVING FABRICATION, VARIATIONS, ON SITE AND SHOP DRAWINGS ARE TO BE BROUGHT TO THE ATTENTION OF ARCHITECT FOR DIRECTIONS
- DO NOT SCALE, FIGURED DIMENSIONS SHALL TAKE PRECEDENCE OVER SCALED DIMENSIONS
- DO NOT REPRODUCE DRAWINGS, UNAUTHORIZED COPIES OF THIS DRAWINGS IS FORBIDDEN
- COPYRIGHT OF THIS DRAWINGS IS VEST SOLELY AND ENTIRELY IN YOLLA VILLAS

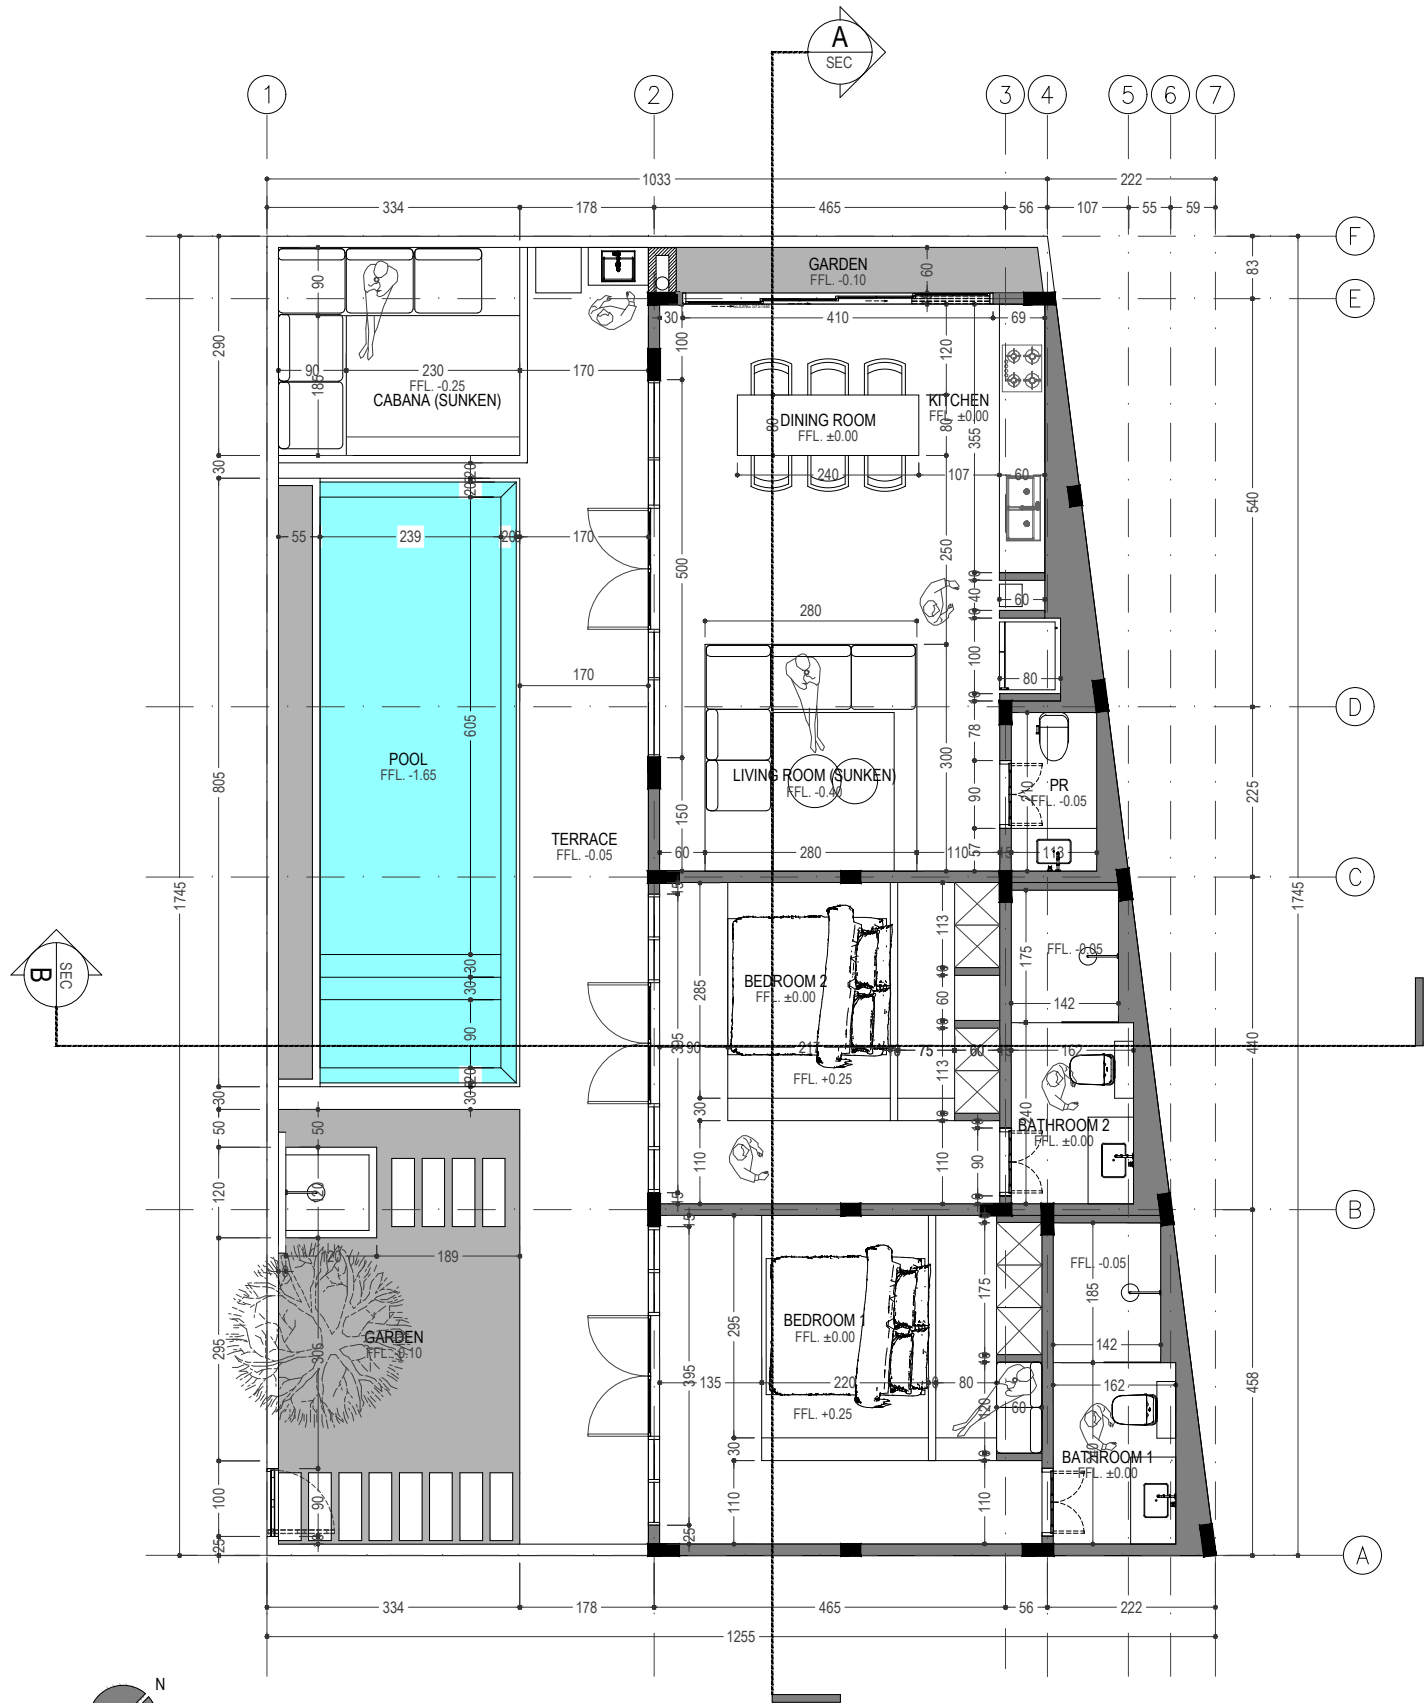

1 FLOOR PLAN LAYOUT - LOT 10 NN
A1-101 1: 100

SITE AREA : ± 200 SQM
BUILD AREA : ± 107 SQM
POOL AREA : ± 23 SQM