


NOTE: ALL STRUCTURAL ITEMS (FOOTING, BEAMS, ROOF STRUCTURES) MUST BE REFERRED TO ENGINEER SPECIFICATION ONLY. ANY DIFFERENCES IN MEASUREMENT ON SITE HAVE TO BE REPORTED DIRECTLY TO PROJECT MANAGER

LAS CASAS BEIGE

VILLA 1 - GROUND FLOOR PLAN



Scale 1 : 75

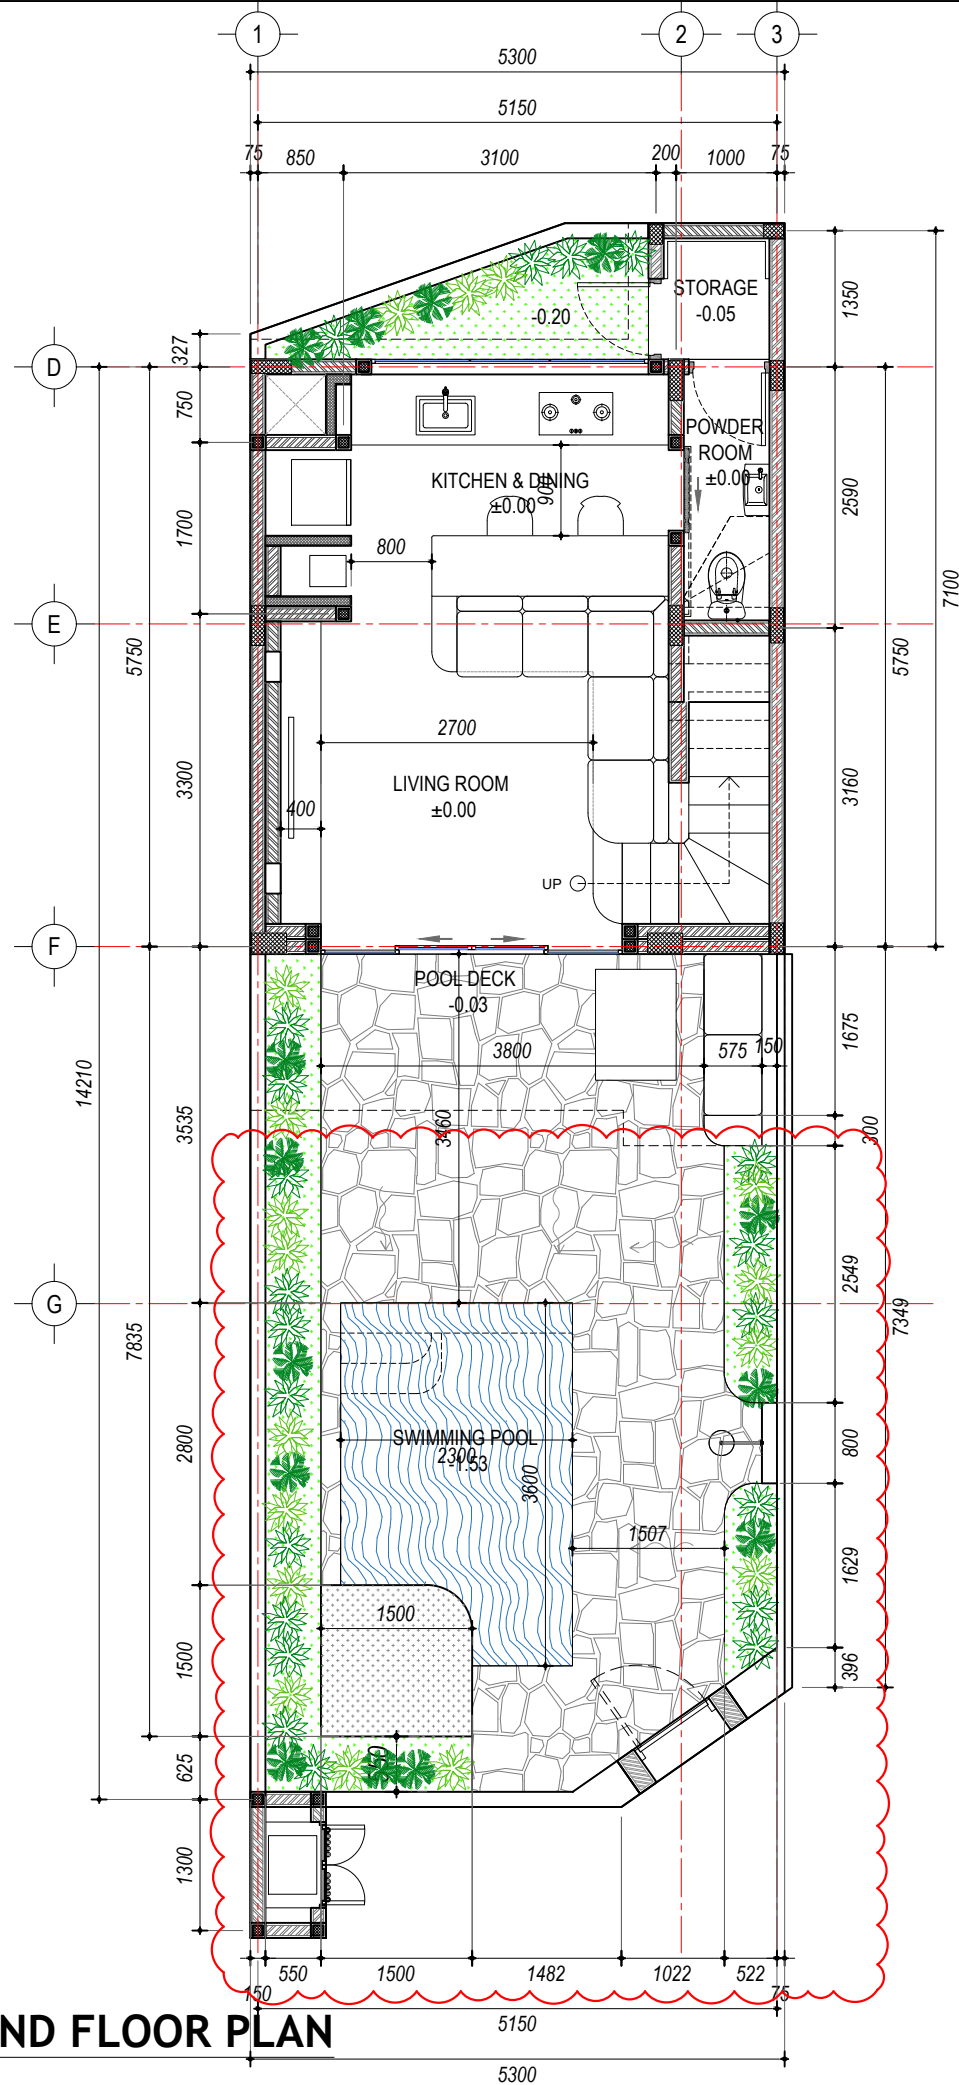

LAS CASAS BEIGE

VILLA 1 - FIRST FLOOR PLAN

Scale 1 : 75

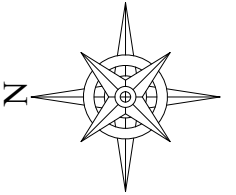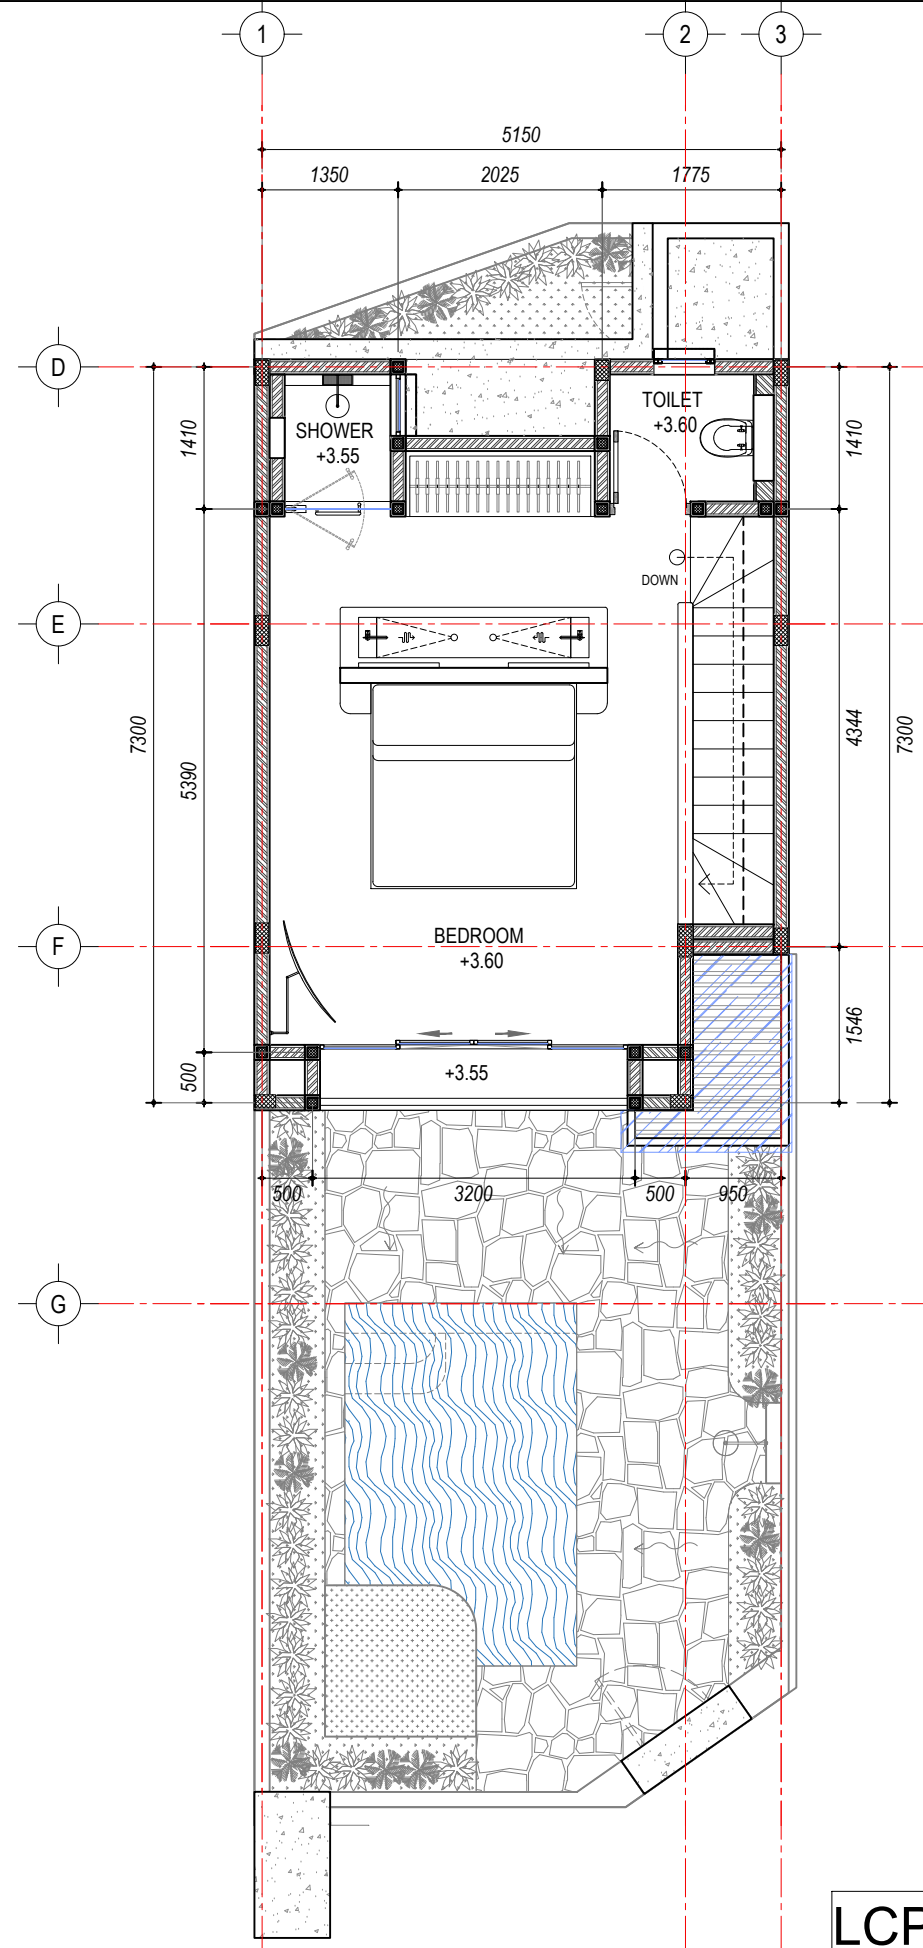

LCPC

LAS CASAS CEMONGKAK

CLIENT	Aleksandar - Ignacia	
LOCATION	JALAN PANTAI CEMONGKAK	
DRAWING STATUS	FOR CONSTRUCTIONS	
REVISION NO.	DATE	DRAWING NO.
	15-May-25	LCPC.V1.A01.01




NOTE: ALL STRUCTURAL ITEMS (FOOTING, BEAMS, ROOF STRUCTURES) MUST BE REFERED TO ENGINEER SPECIFICATION ONLY. ANY DIFERENCES IN MEASUREMENT ON SITE HAVE TO BE REPORTED DIRECTLY TO PROJECT MANAGER

LAS CASAS BEIGE

VILLA 1 - ROOF FLOOR PLAN

Scale 1 : 75

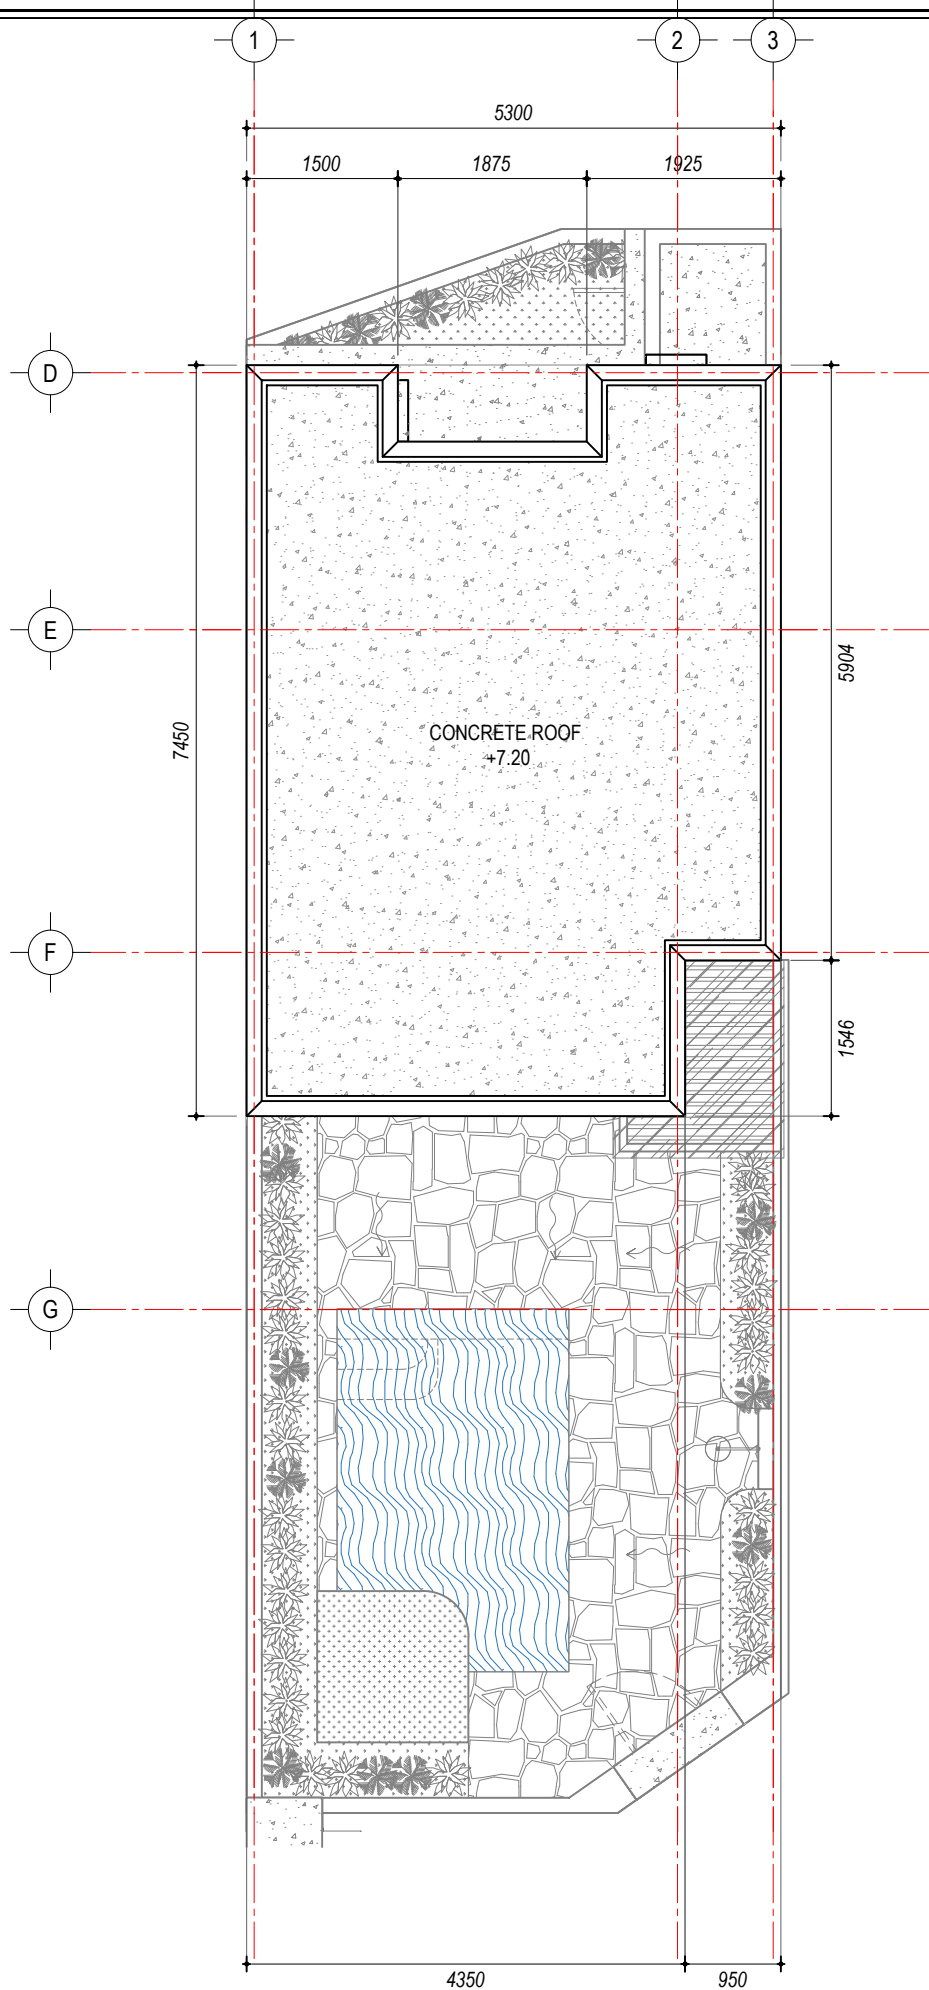

LCPC		LAS CASAS CEMONGKAK	
CLIENT	Aleksandar - Ignacia		
LOCATION	JALAN PANTAI CEMONGKAK		
DRAWING STATUS	FOR CONSTRUCTIONS		
REVISION NO.	DATE	DRAWING NO.	
	15-May-25	LCPC.V1.A01.02	