


Ground Floor Plan FFL ±0.00

Scale 1:100 A3

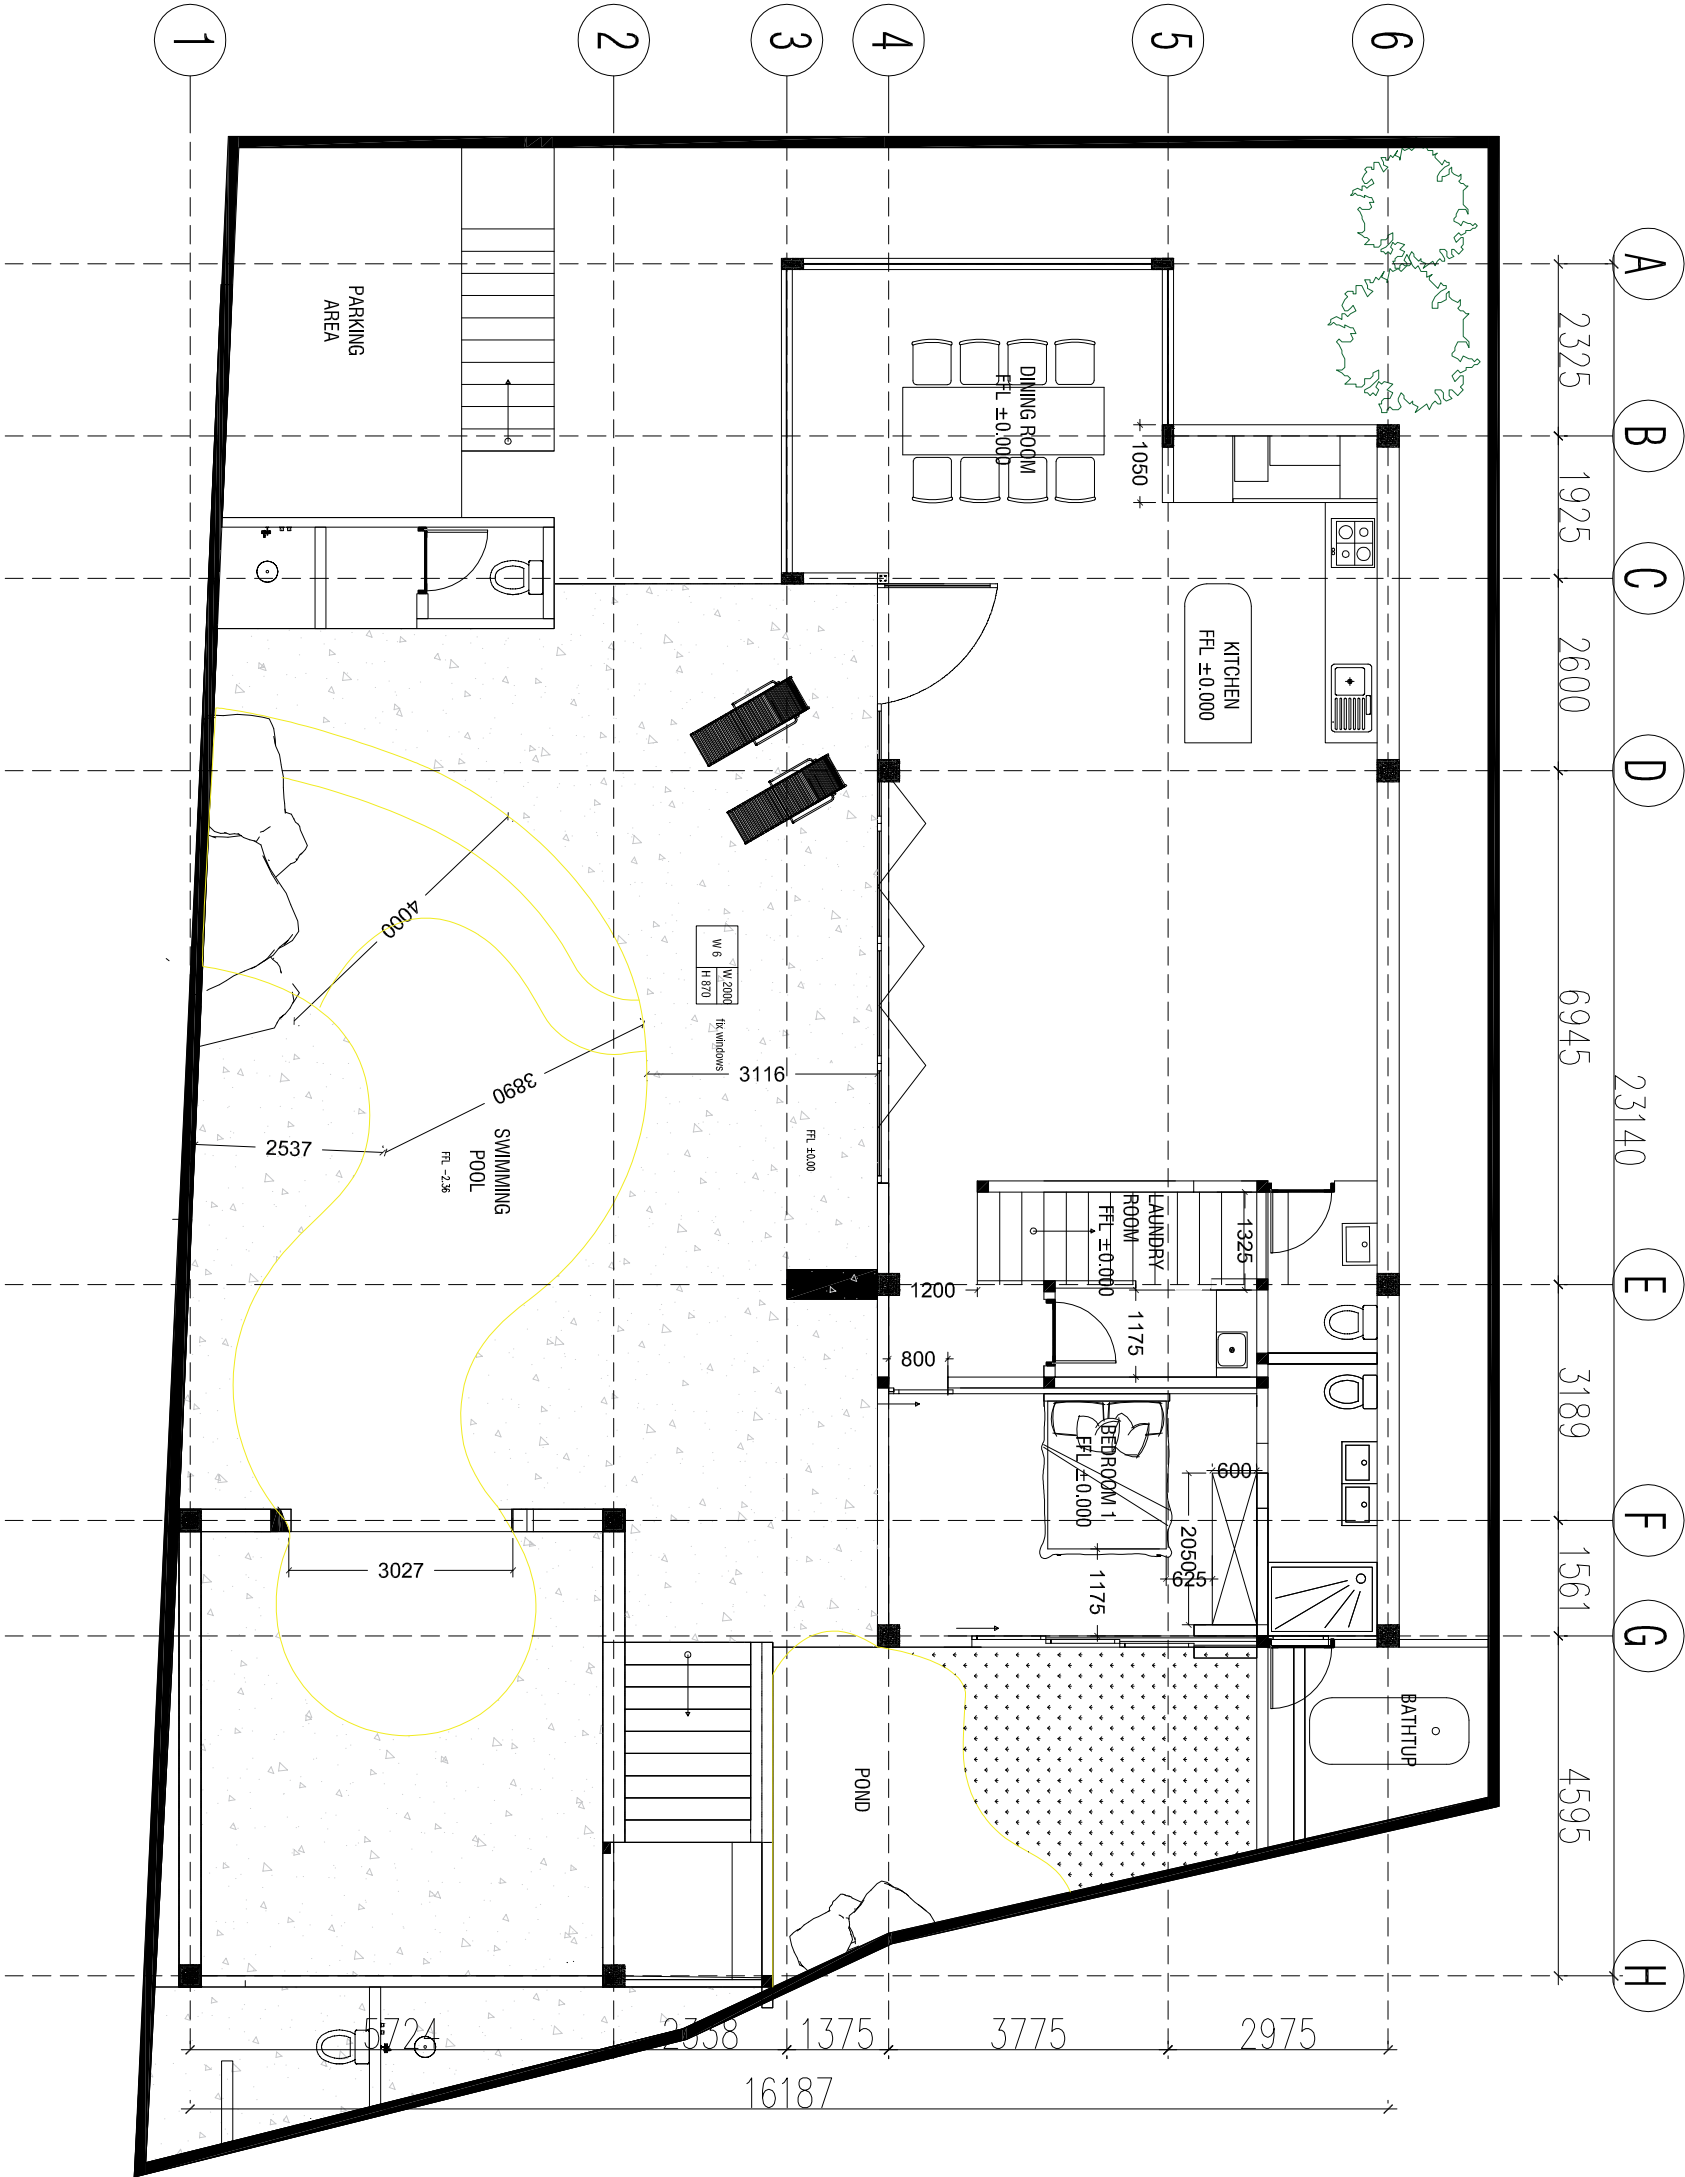

Design Architecture Design Studio	
Project Name	Villa Bingen
Client	Stefany
Remark	
Approval	
Planner	
Director	MM
Architect	EW
Structure Engineer	Name
Mechanical & Electrical	Name
Structure Design	
Drawn by	DK
Approve by	
Print date	21.06.2022
Scale	1 : 100 A3
Drawing Number	Revision Number

First Floor Plan FFL +3.00

Scale 1:100 A3

Design

Architecture Design Studio

Project Name

Villa Biringin

Client

Stefany

Remark

Approval

Planner


Director	MM
Architect	EW
Structure Engineer	Name
Mechanical & Electrical	Name


Structure Design

Drawn by	DK
Approve by	
Print date	21.06.2022
Scale	1 : 100 A3

Drawing Number

Revision Number	
-----------------	--

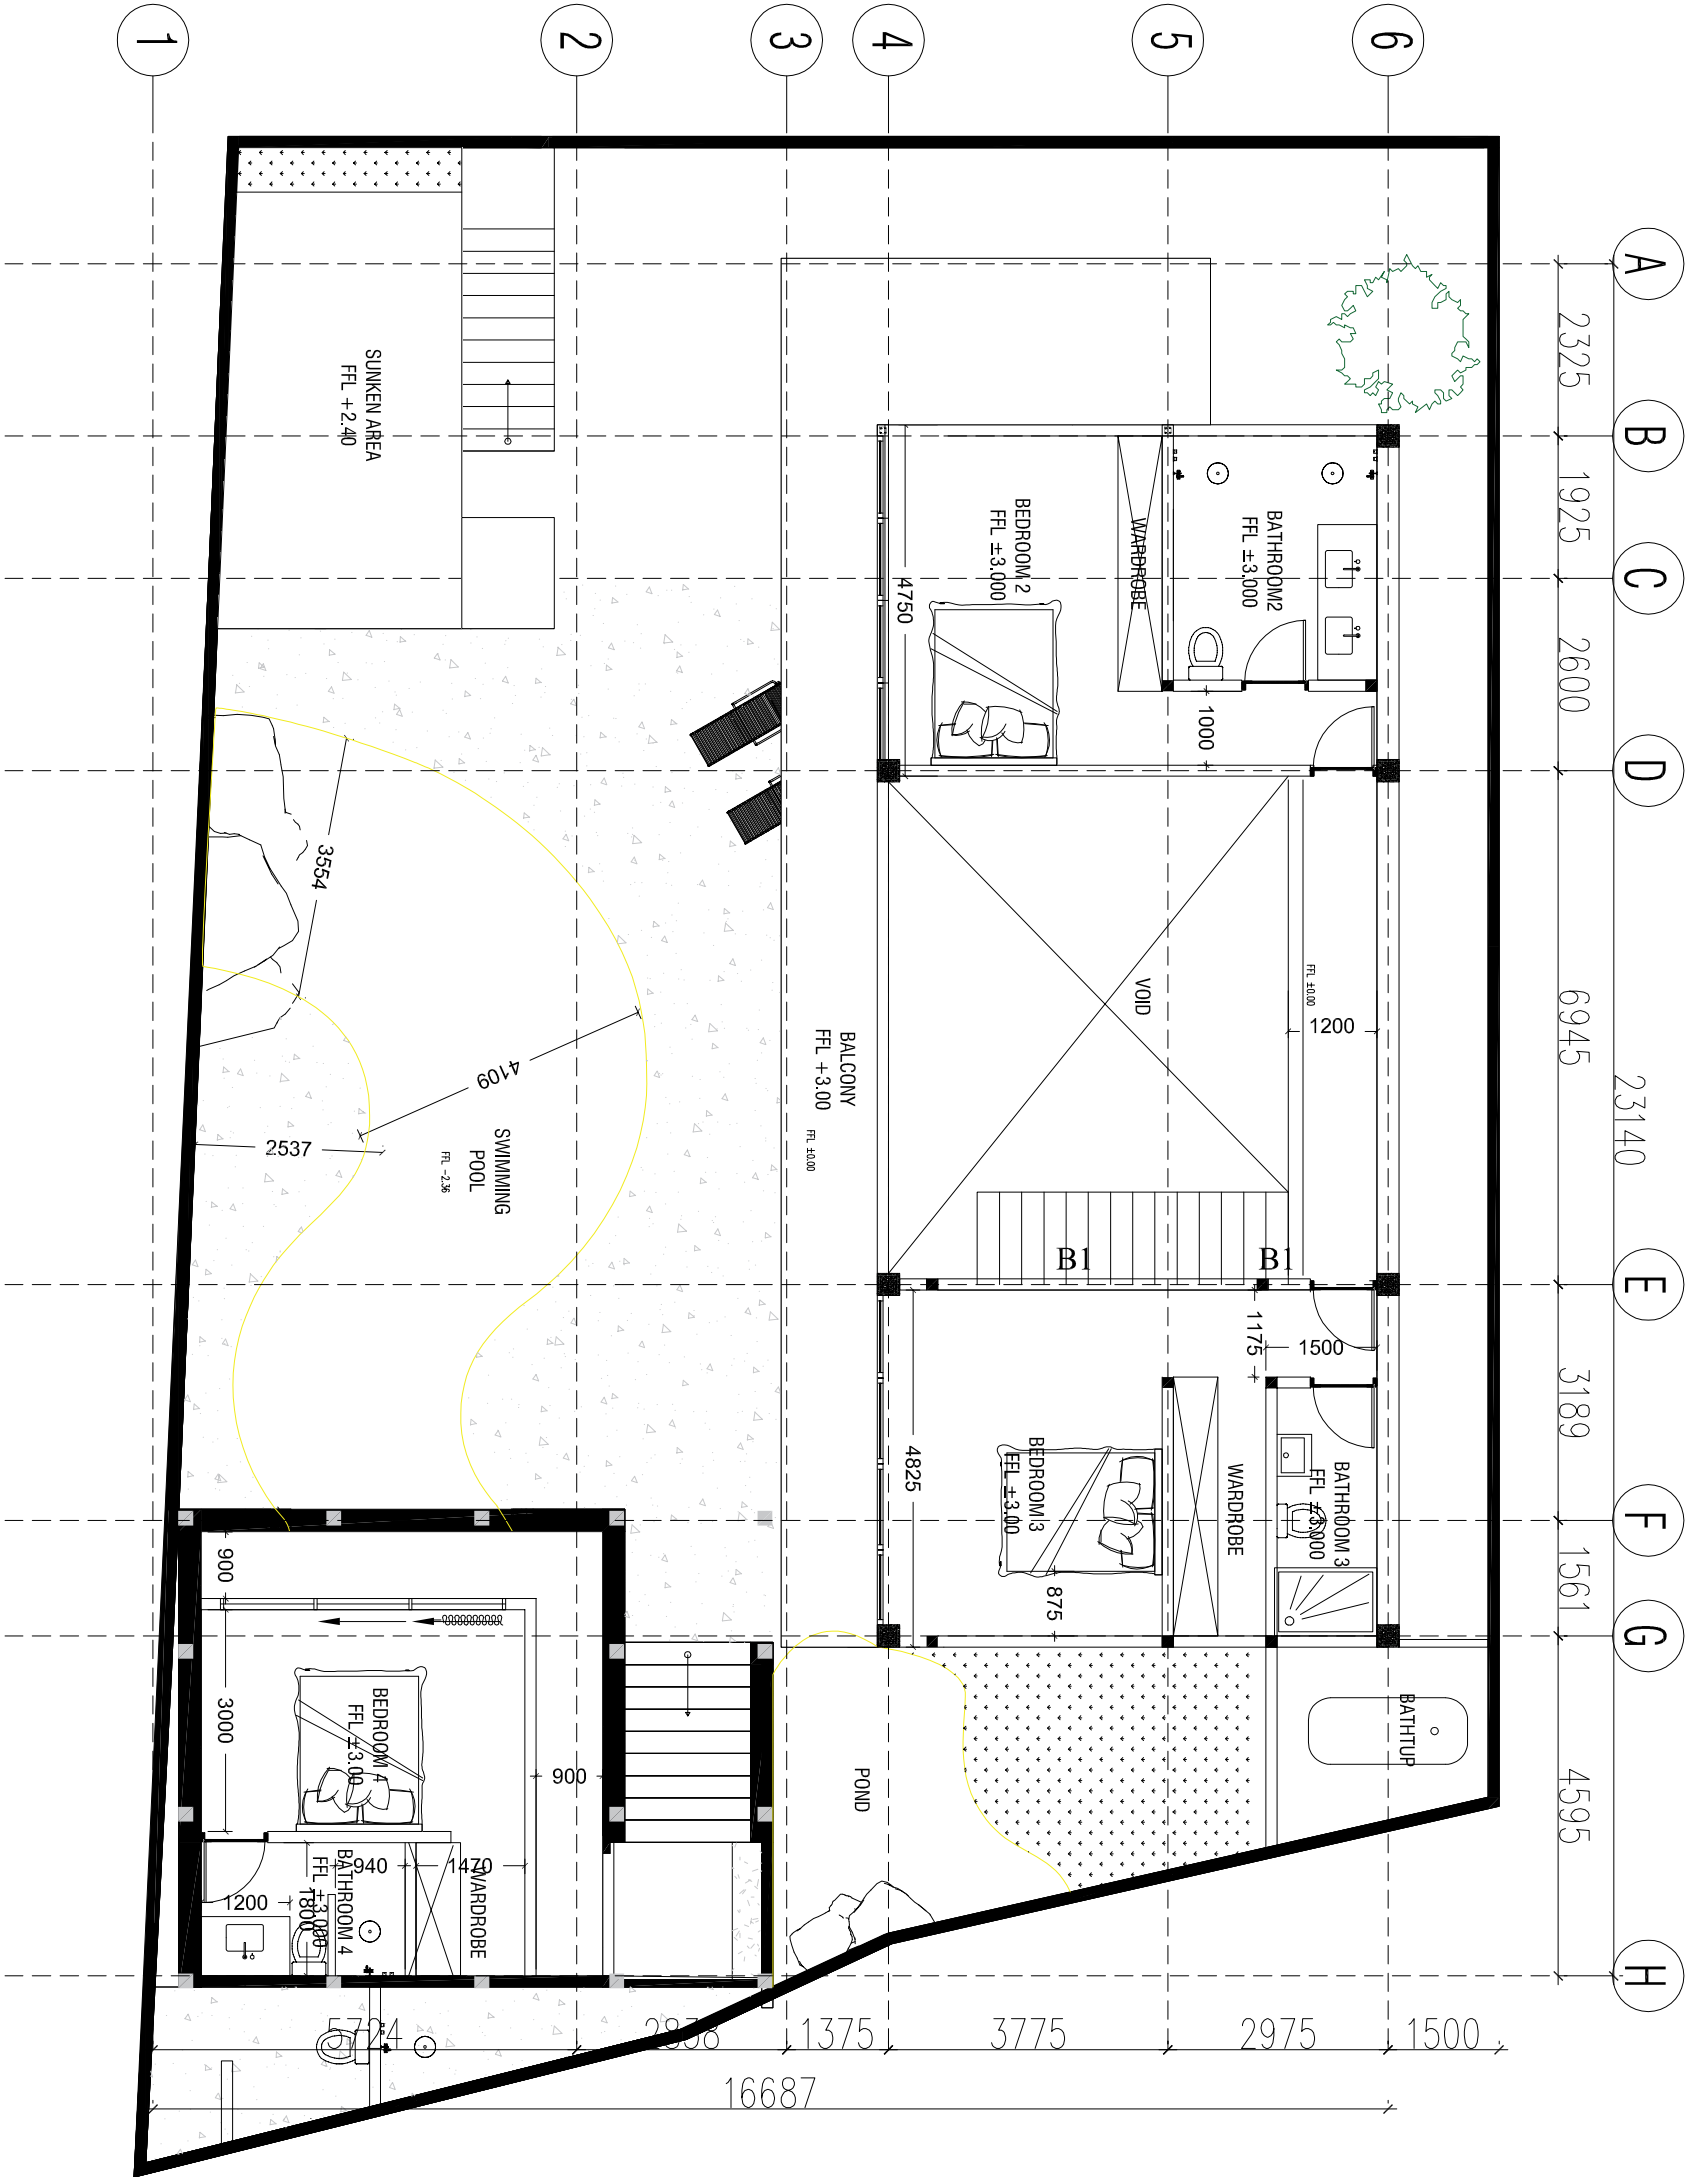

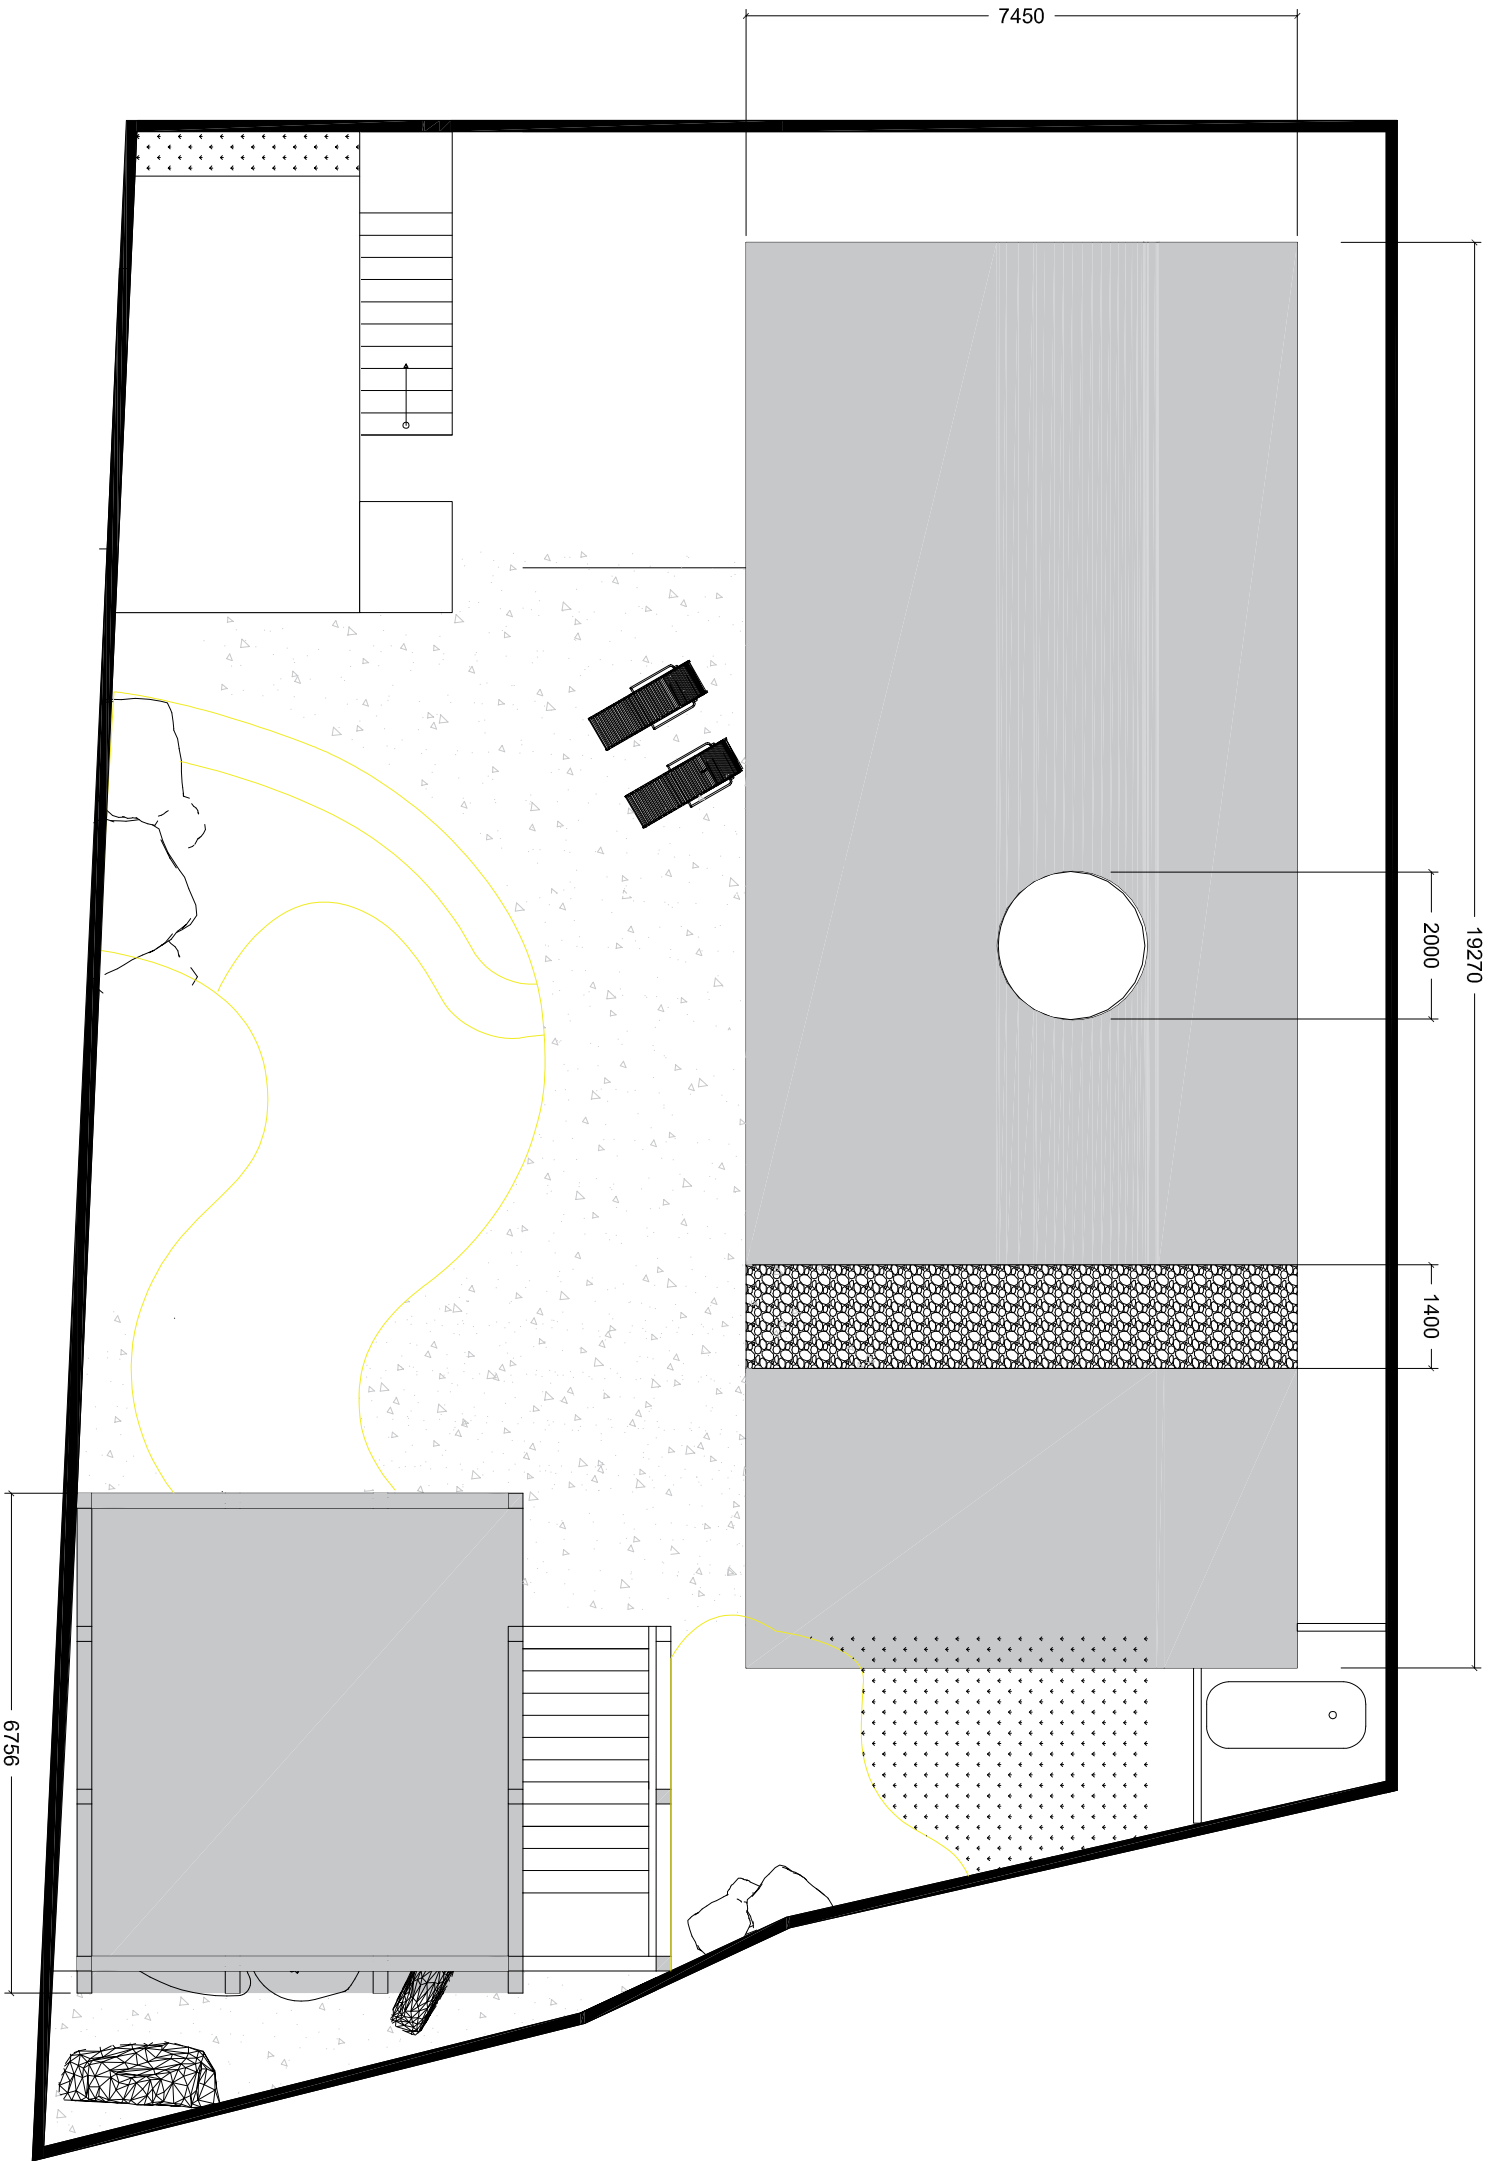

Design
Architecture Design Studio

Project Name

Villa Bingen

Client

Stefany

Remark

Approval

Planner

Director MM

Architect EW

Structure Engineer Name

Mechanical & Electrical Name

Structure Design

Drawn by DK


Approve by

Print date 21.06.2022


Scale 1 : 100 A3

Drawing Number

Revision Number

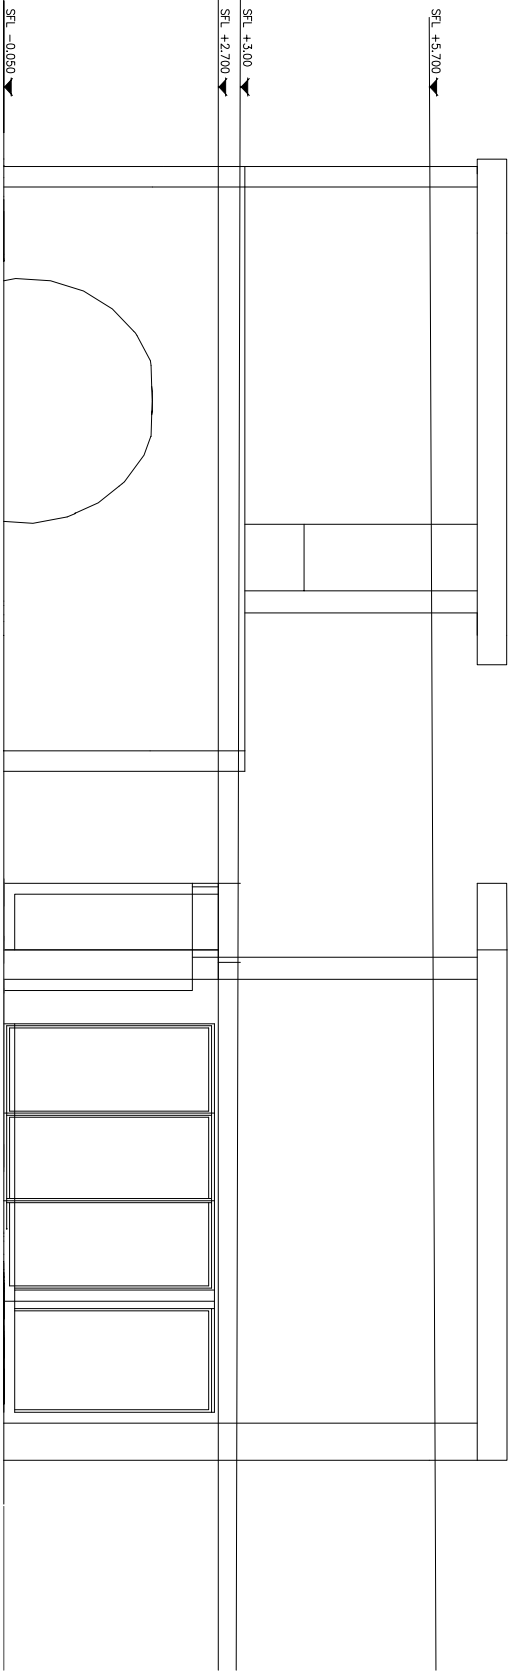


WEST ELEVATION
SCALE 1: 100

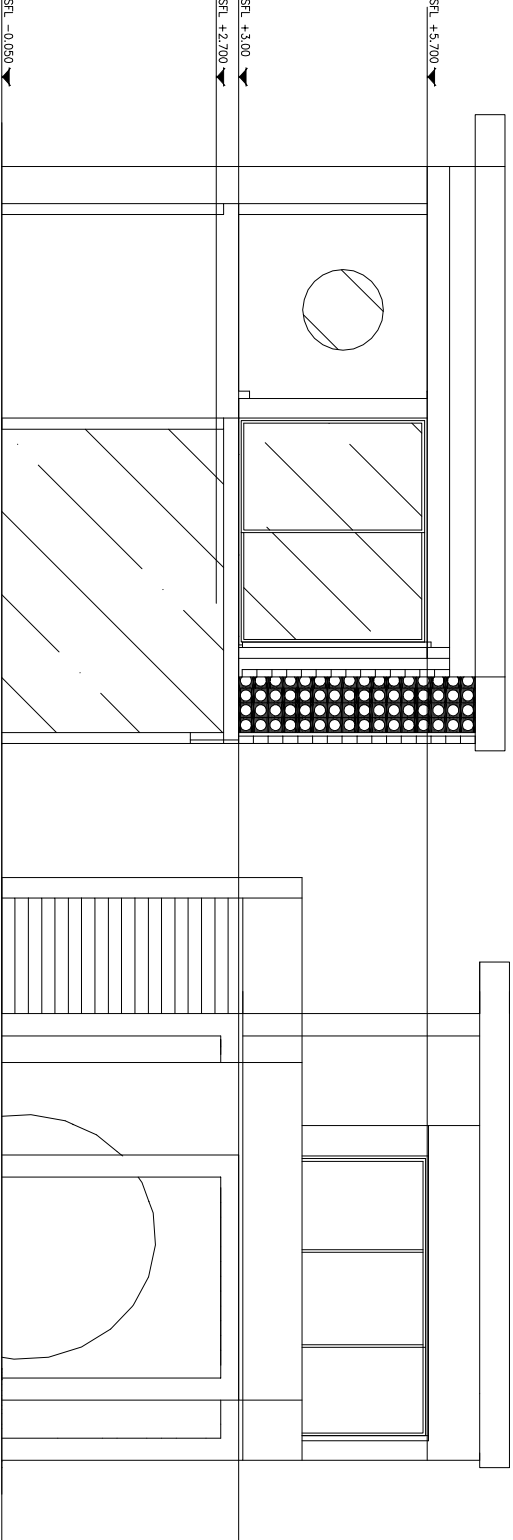


EAST ELEVATION
SCALE 1: 100



Design Architecture Design Studio	
Project Name	
Villa Bingen	
Client	
Stefany	
Remark	
Approval	
Planner	
Director	MM
Architect	EW
Structure Engineer	Name
Mechanical & Electrical	Name
Drawn By	
DK	
Approve By	
Print date	
21.06.2022	
Scale	
1 : 100 A3	
Drawing Number	Revision Number
Drawing Number	

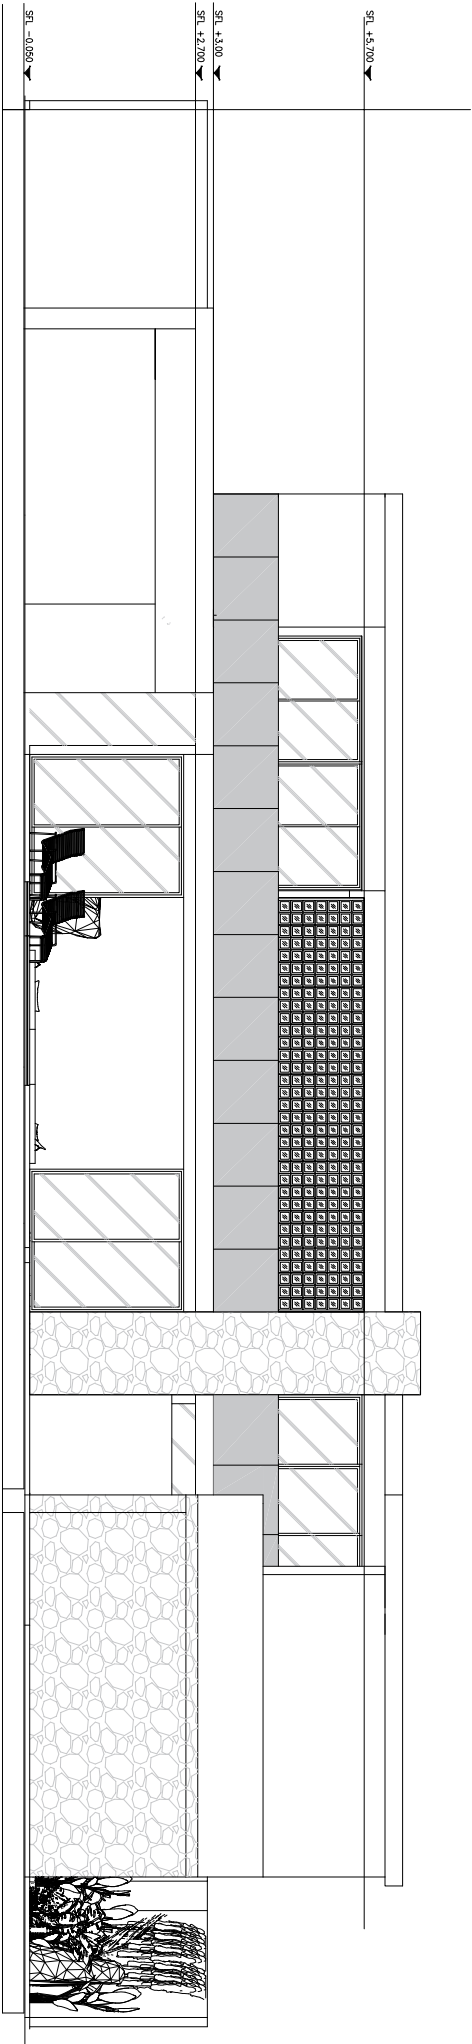


FRONT ELEVATION
SCALE 1: NTS

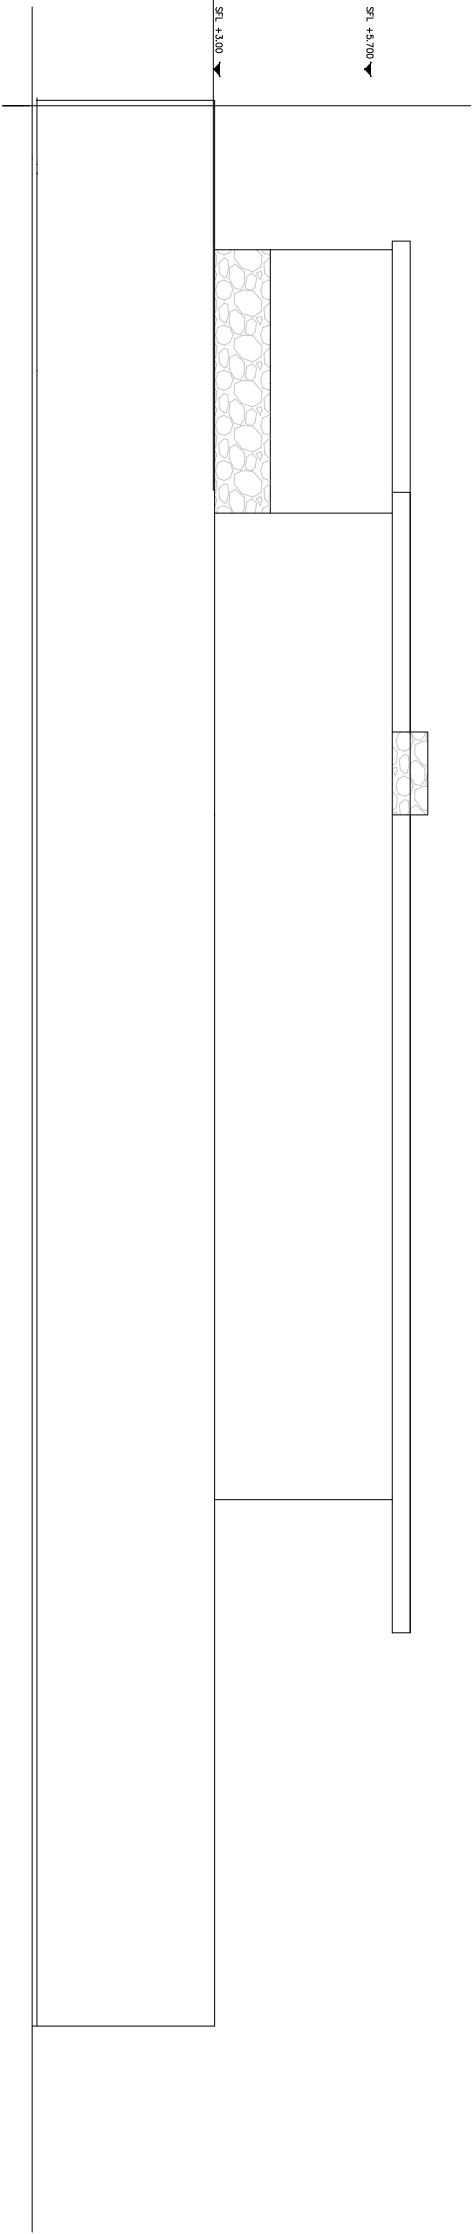

BACK ELEVATION
SCALE 1: NTS

Design Architecture Design Studio	
Project Name	
Villa Bingen	
Client	
Stefany	
Remark	
Approval	
Planner	
Director	MM
Architect	EW
Structure Engineer	Name
Mechanical & Electrical	Name
Drawn by	DK
Approve By	
Print date	21.06.2022
Scale	
Drawing Number	Revision Number
Drawing Number	

Section A-A
Scale 1:NTS A3

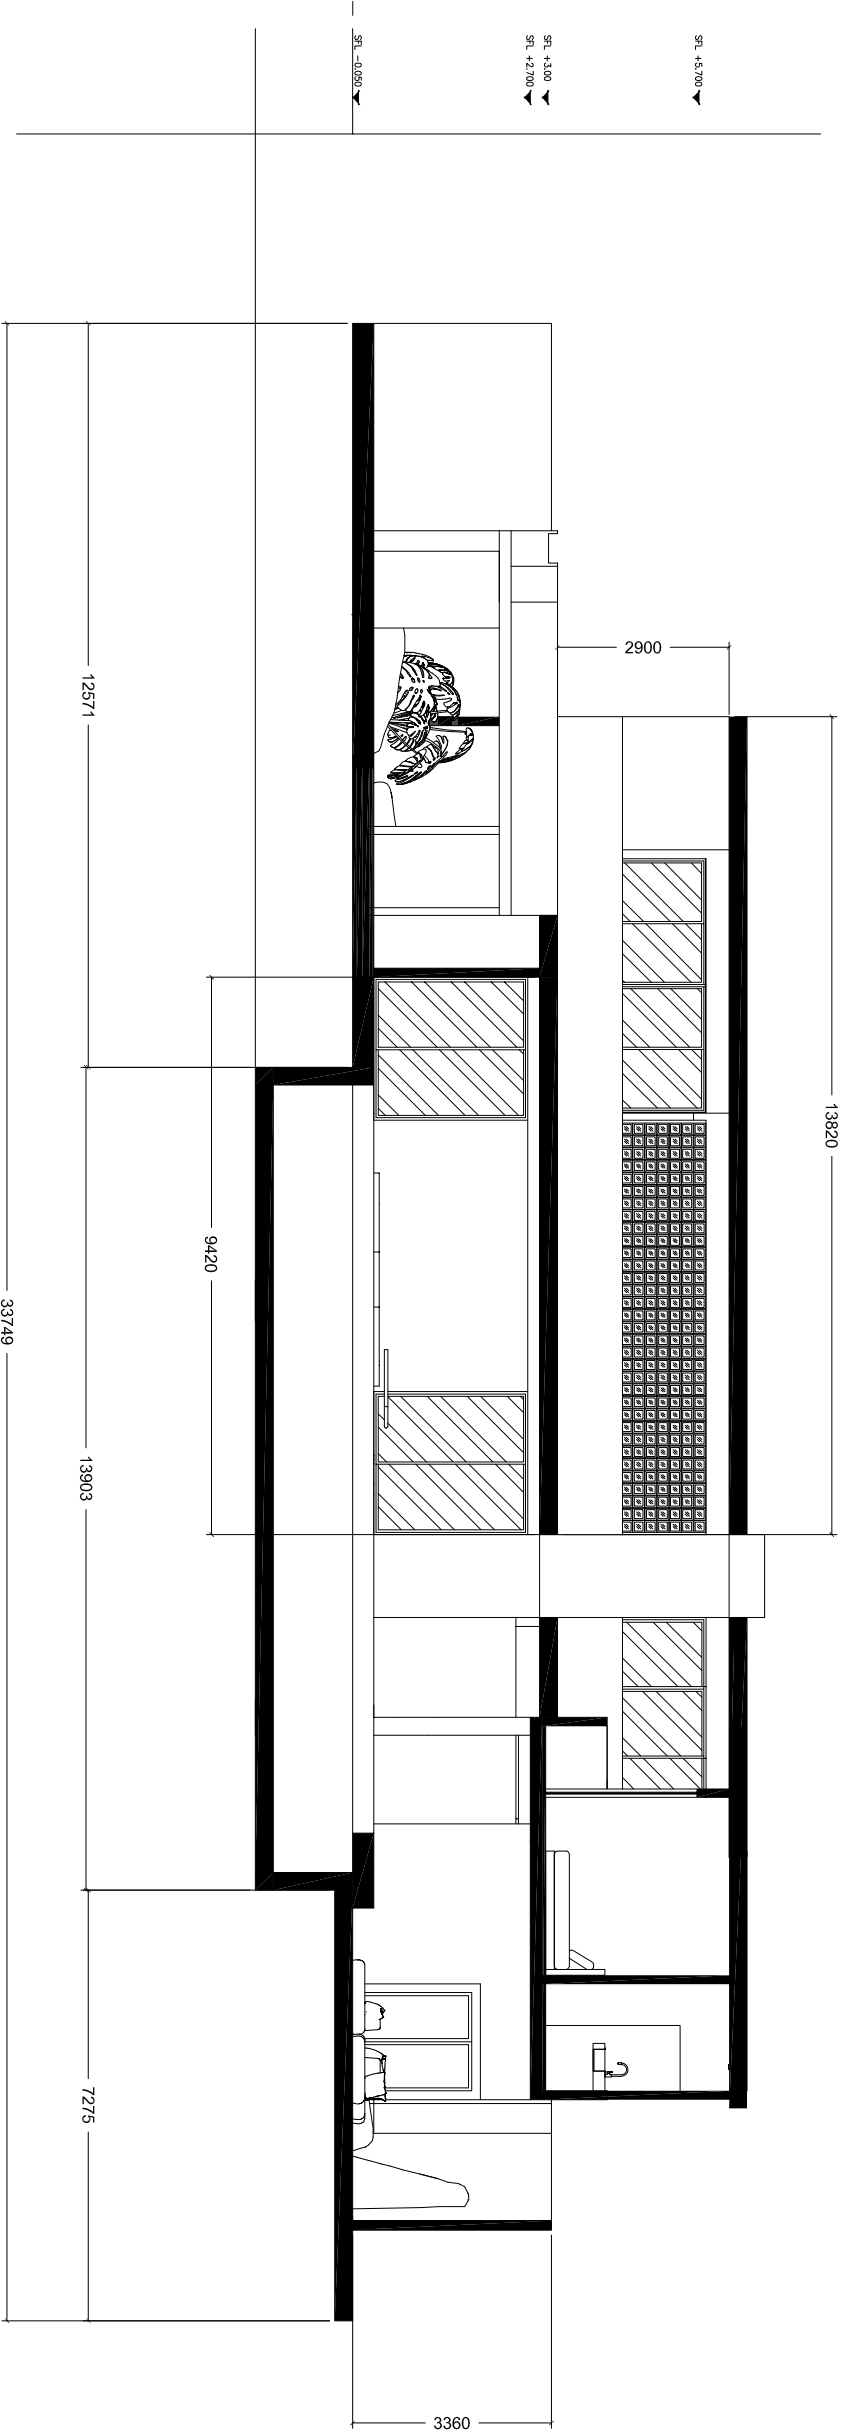

SECTION A-A
SCALE 1: NTS



Design Architecture Design Studio	
Project Name	
Villa Bingin	
Client	
Stefany	
Remark	
Approval	
Planner	DirectorMM
	ArchitectEW
	Structure EngineerName
	Mechanical & ElectricalName
Drawn By	DK
Approve By	
Print date	21.06.2022
Scale	
Drawing Number	
Drawing Number	Revision Number