

YOLLA
VILLAS

ARCHITECTURE CONSULTANT

YOLLA VILLAS

JALAN ANCAK SARI, PECATU, BALI 80361

CLIENT

PROJECT BINGIN PALM 2

VILLA ID 2008

ANCAK SARI STREET, ULUWATU, BALI

DRAWING TITLE

LAYOUT PLAN

DATE : 22/ 04/ 2024

SCALE : 1 : 100

DRAWN : PUTU

CHECKED : LUCA


APPROVAL

Wich

DRAWING NUMBER

AR 1 - 001

NOTES

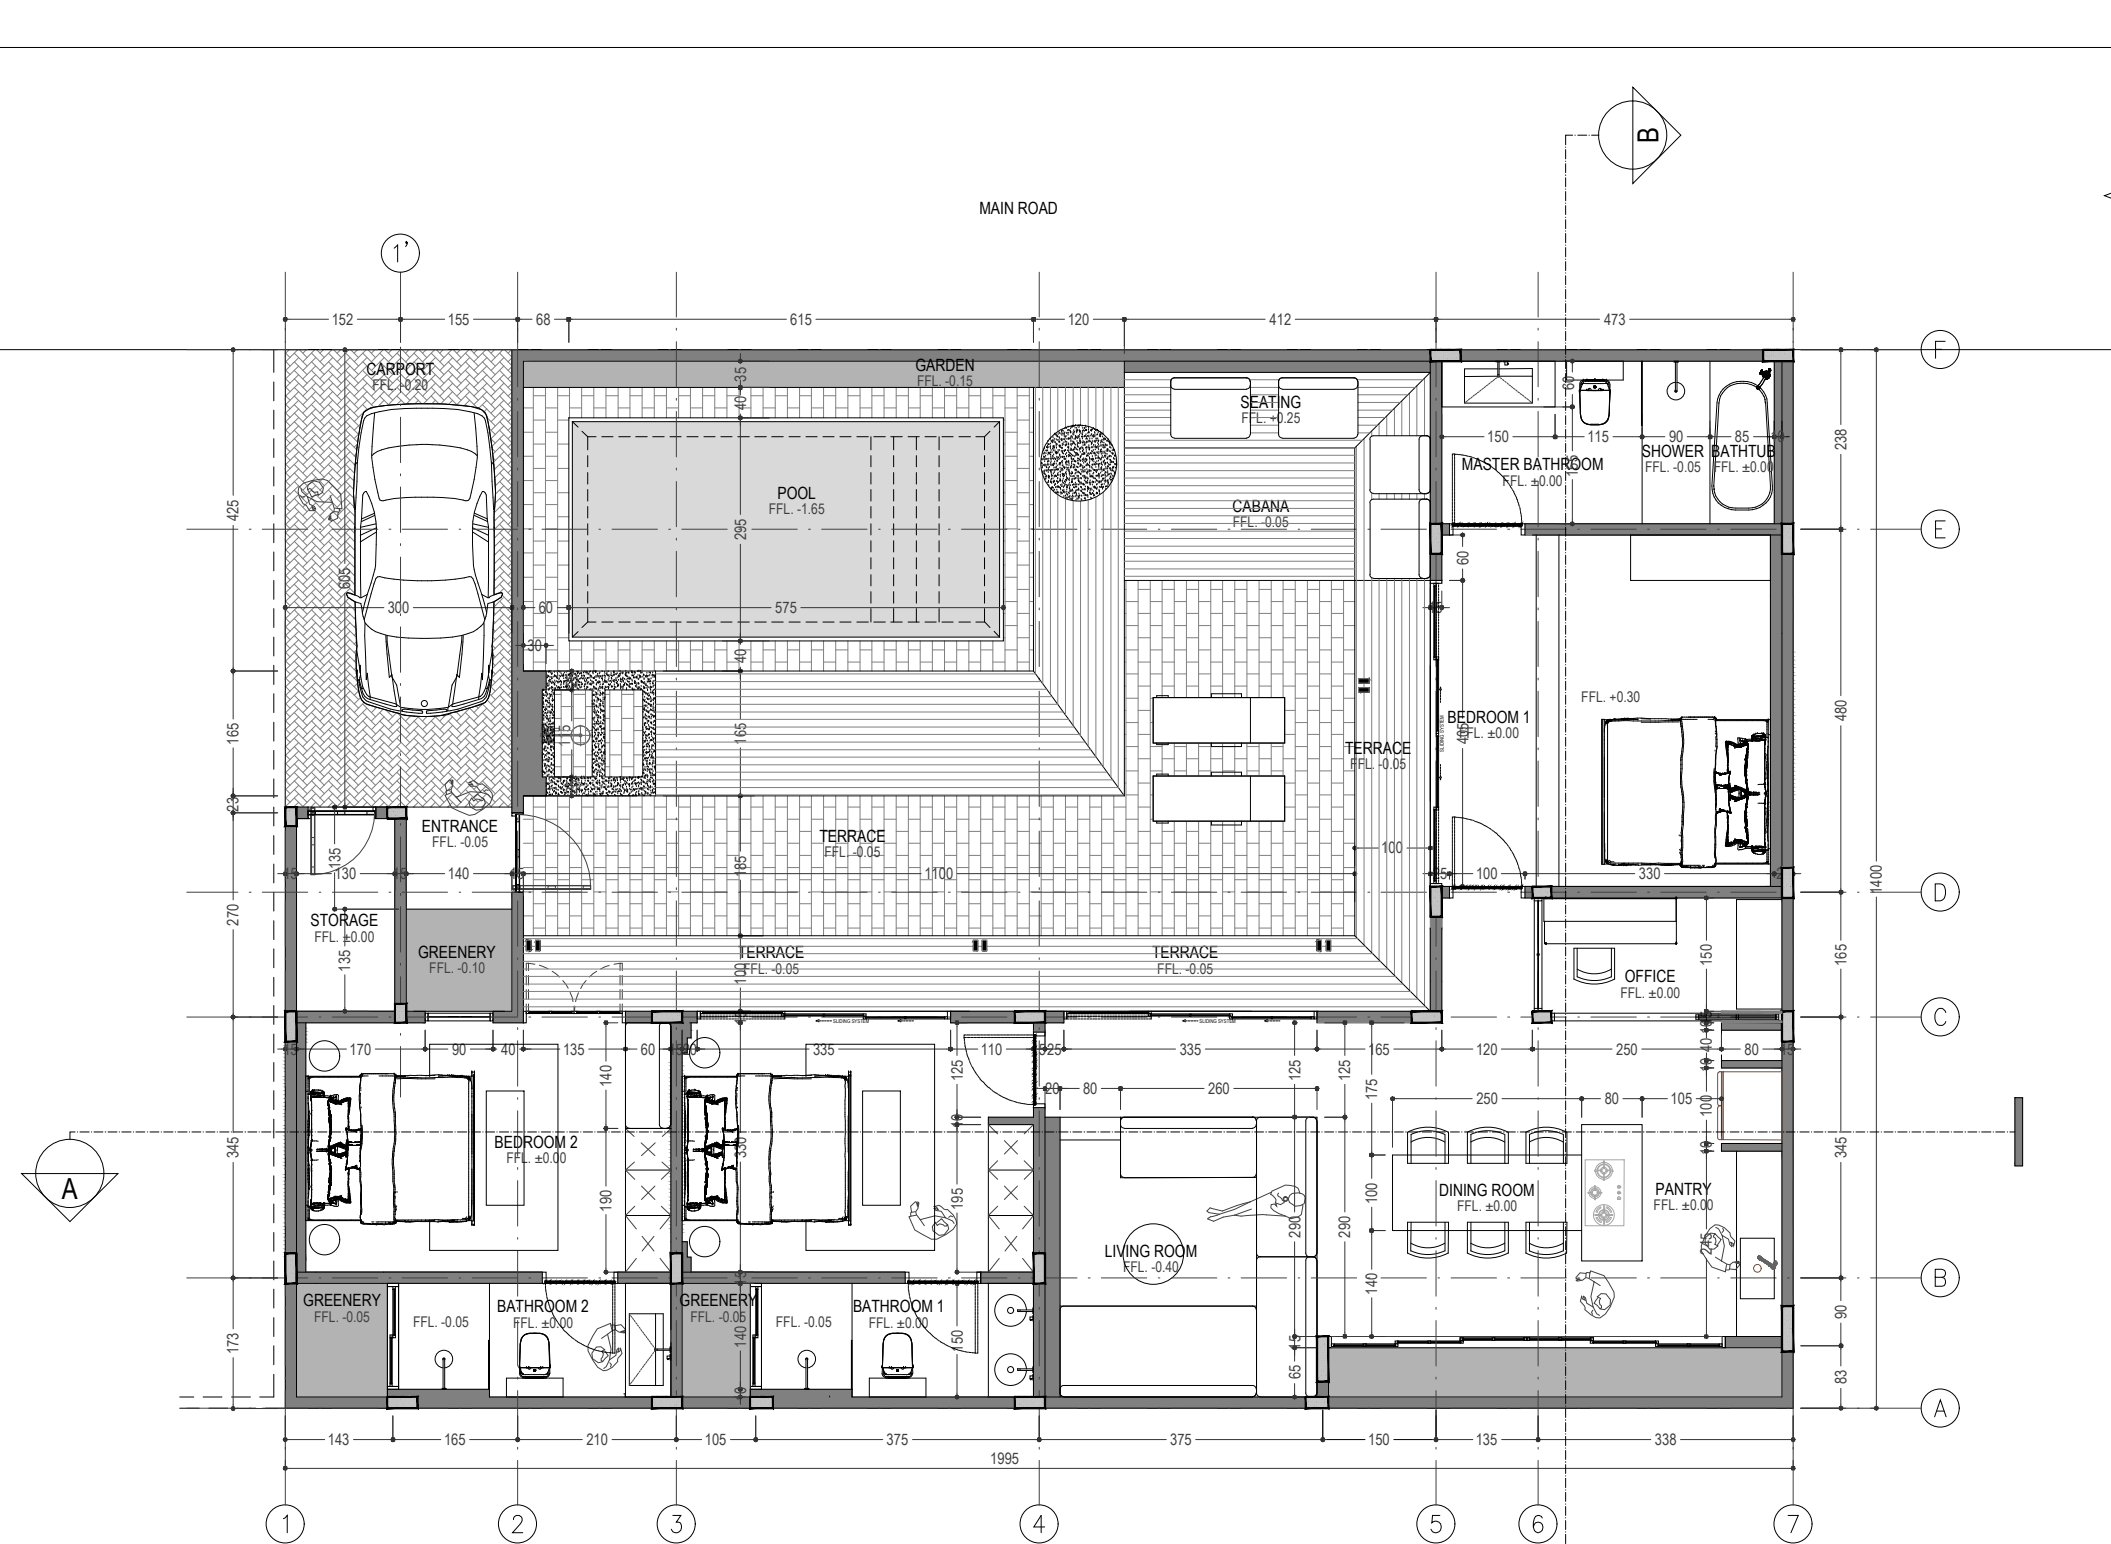

1 FLOOR PLAN LAYOUT - LOT 8 PALM 2
A1-101 1:100



NOTE :
LAND : 279 SQM2
TOTAL BUILDING AREA : 140 SQM2
POOL : 20 SQM2

GENERAL NOTES

- CONTRACTORS MUST CHECK ALL DIMENSIONS AND LEVEL ON SITE BEFORE COMMENCING WORK ON SITE, DRAWINGS TO BE READ IN CONJUNCTION WITH OTHER CONSULTANTS
- ANY DISCREPANCIES OR OMISSIONS OF WORKS, INVOLVING FABRICATION, VARIATIONS, ON SITE AND SHOP DRAWINGS ARE TO BE BROUGHT TO THE ATTENTION OF ARCHITECT FOR DIRECTIONS
- DO NOT SCALE, FIGURED DIMENSIONS SHALL TAKE PRECEDENCE OVER SCALED DIMENSIONS
- DO NOT REPRODUCE DRAWINGS, UNAUTHORIZED COPIES OF THIS DRAWINGS IS FORBIDDEN
- COPYRIGHT OF THIS DRAWINGS IS VEST SOLELY AND ENTIRELY IN YOLLA VILLAS