


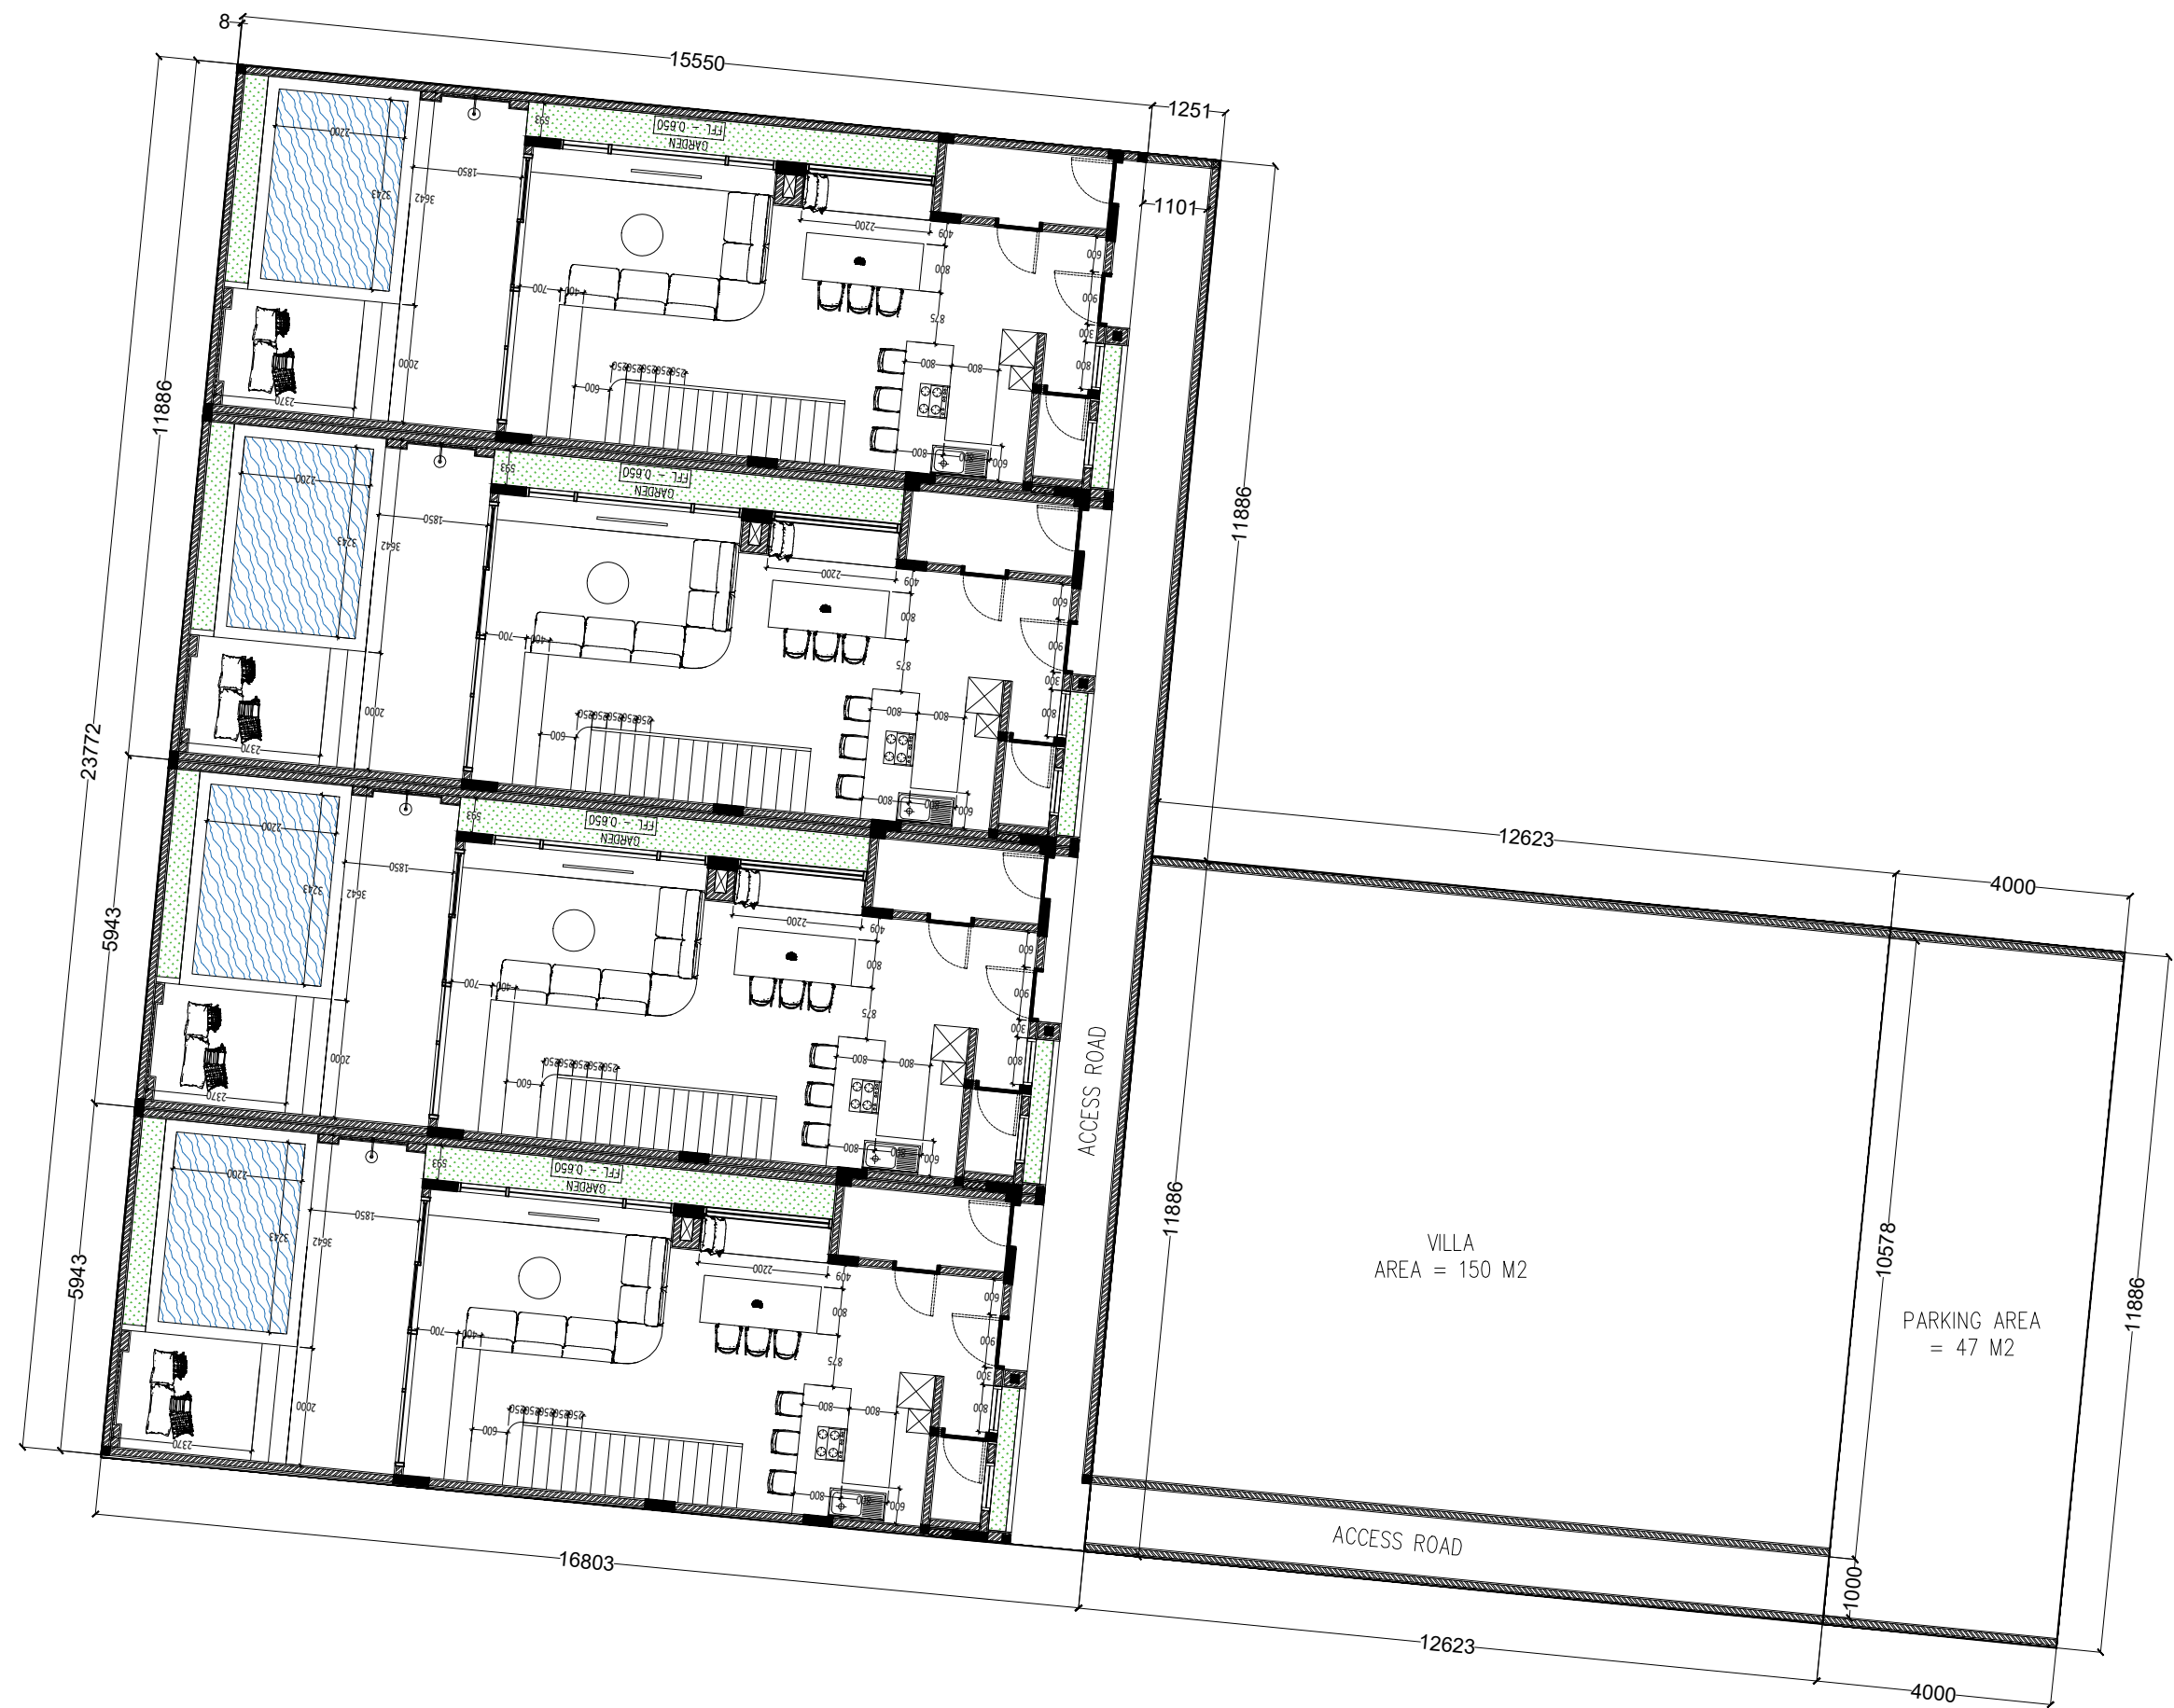

BLOCK PLAN
1:120 A3


ARCHITECTURAL FINISH LEGEND :	PROJECT NUMBER : - VILLA ULUWATU	SUSUN DESIGN Jalan Raya Pesona Dalung Gg. III No. 11	OWNER / CLIENT : MR. CHRIS	PRINCIPAL ARCHITECT		DRAWING : BLOCK PLAN		DRAWING NUMBER ARS	
				CHECKED BY					
				STRUCTURE ENGINEERING		SCALE	1 : 120		REVISION NUMBER 002
				MECHANICAL & ELECTRICAL		DRAWN BY Kristiari			
				QUANTITY SURVEYOR		PRINT DATE 6 MEI 2024			
				CONTRACTOR					

PROJECT NAME

CLIENT

CONSULTANT

DRAWING DETAIL

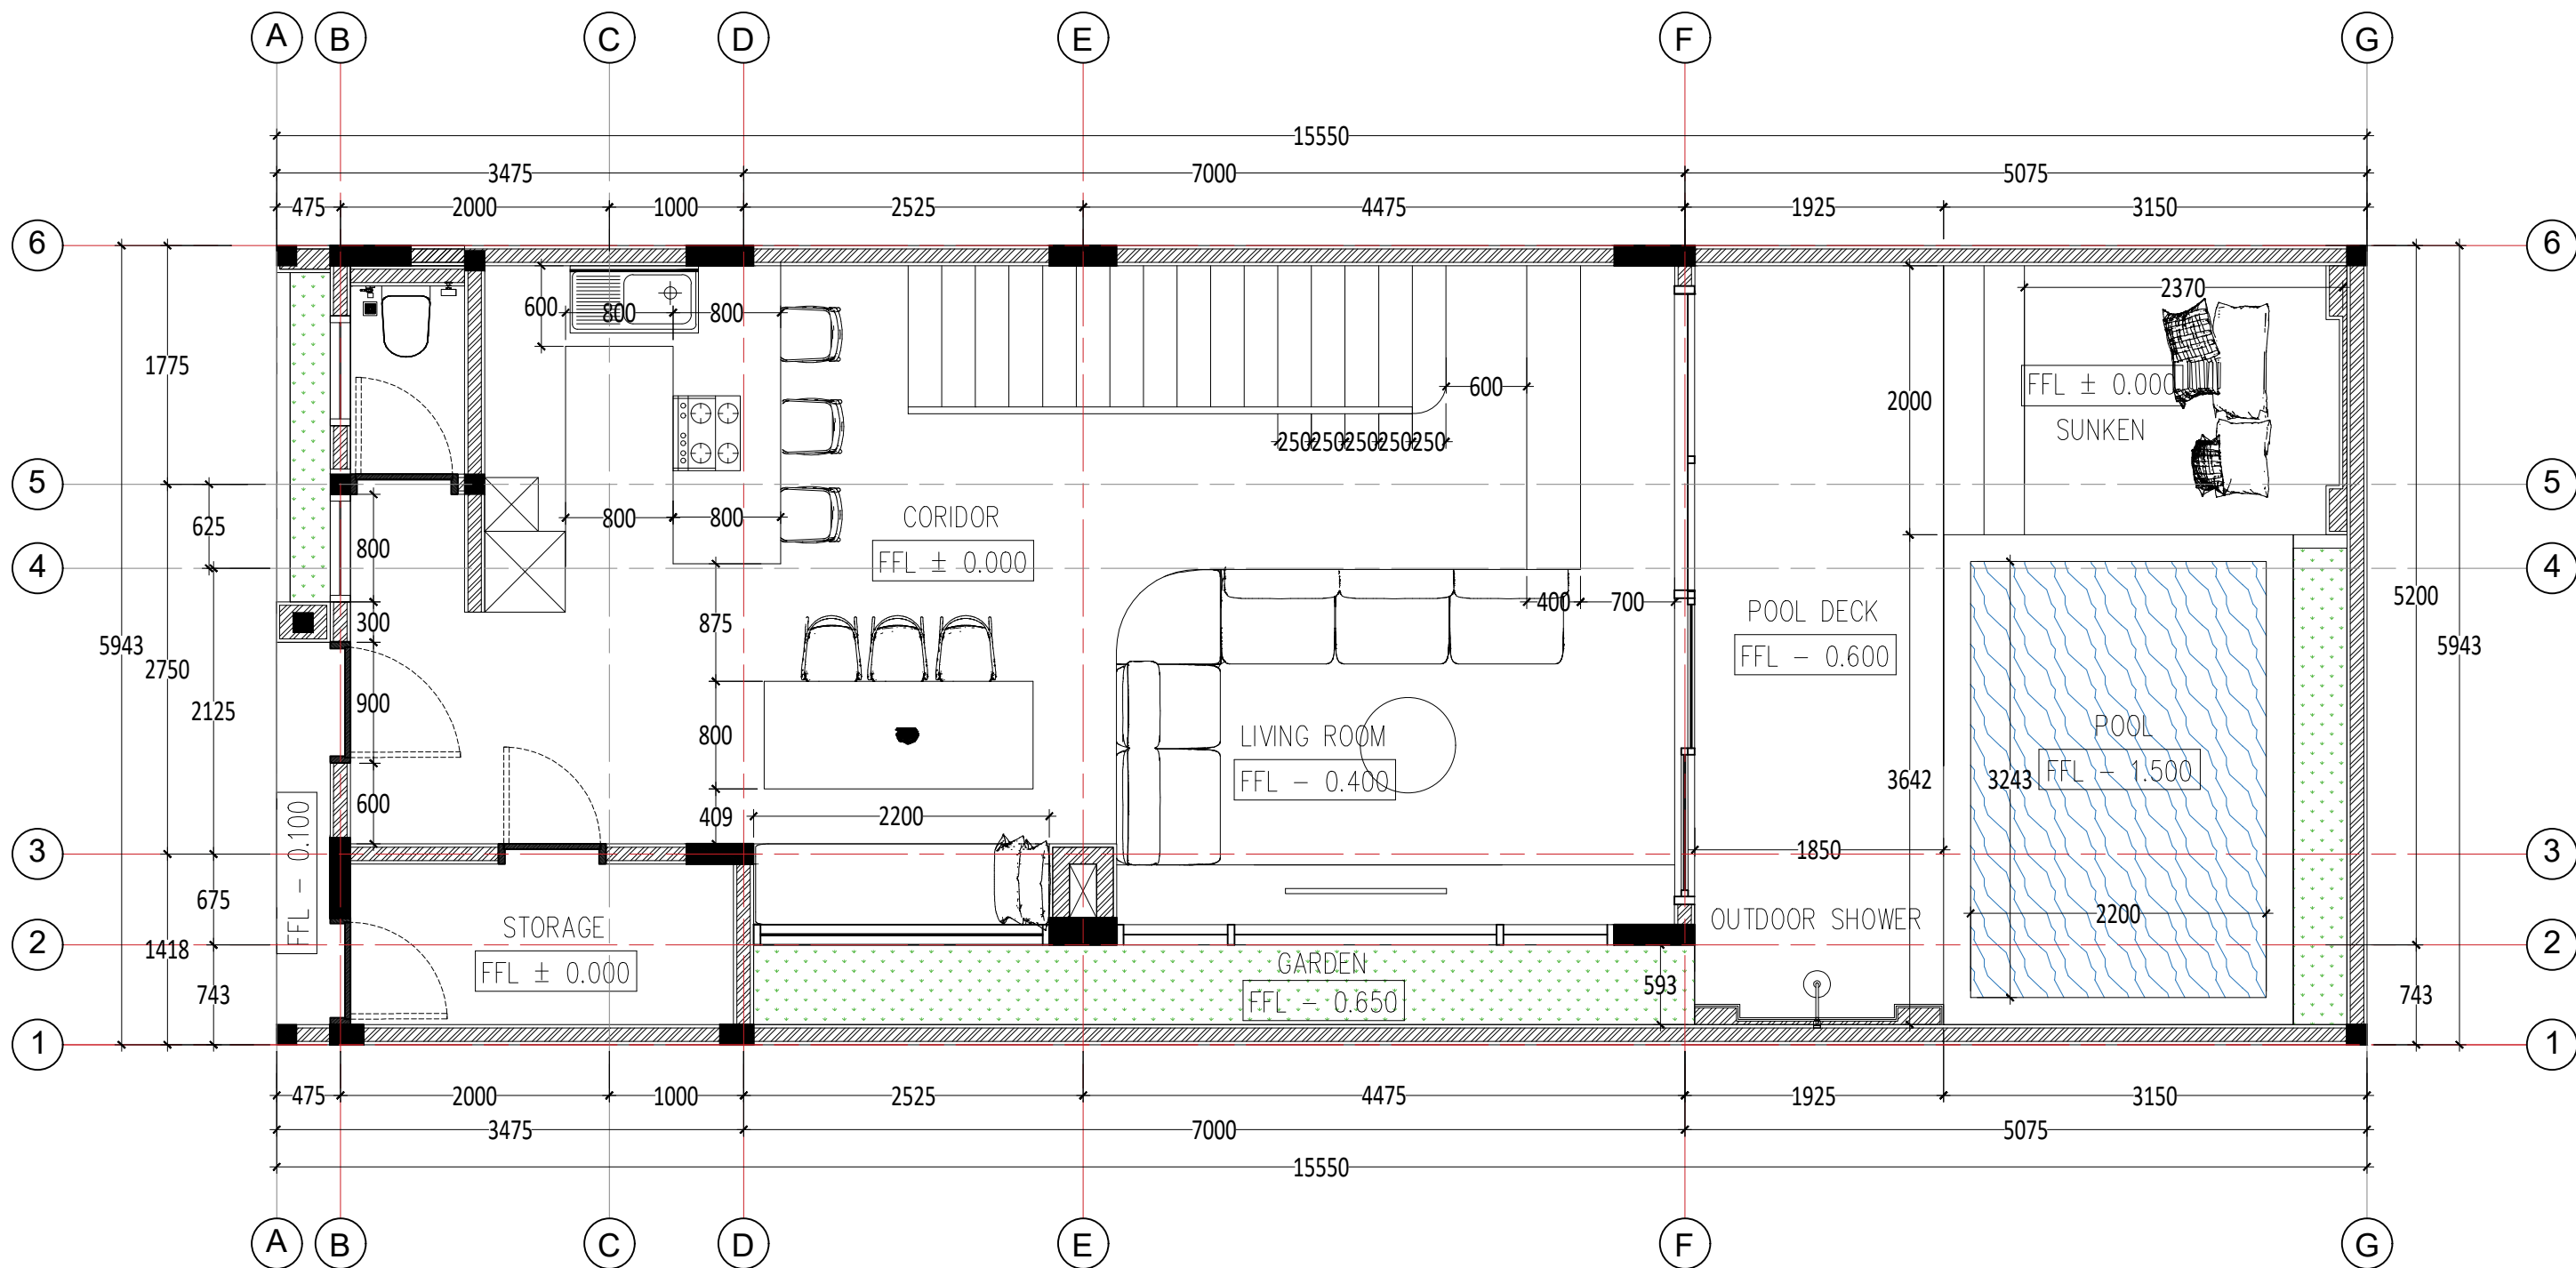

GROUND FLOOR
1:50 A3


ARCHITECTURAL FINISH LEGEND :	PROJECT NUMBER : - VILLA ULUWATU	SUSUN DESIGN Jalan Raya Pesona Dalung Gg. III No. 11	OWNER / CLIENT : MR. CHRIS	PRINCIPAL ARCHITECT		DRAWING : GROUND FLOOR		DRAWING NUMBER ARS
				CHECKED BY				
				STRUCTURE ENGINEERING		SCALE		REVISION NUMBER 001
				MECHANICAL & ELECTRICAL		DRAWN BY Kristiari		
				QUANTITY SURVEYOR		PRINT DATE 6 MEI 2024		
				CONTRACTOR				


PROJECT NAME

CLIENT



CONSULTANT

DRAWING DETAIL

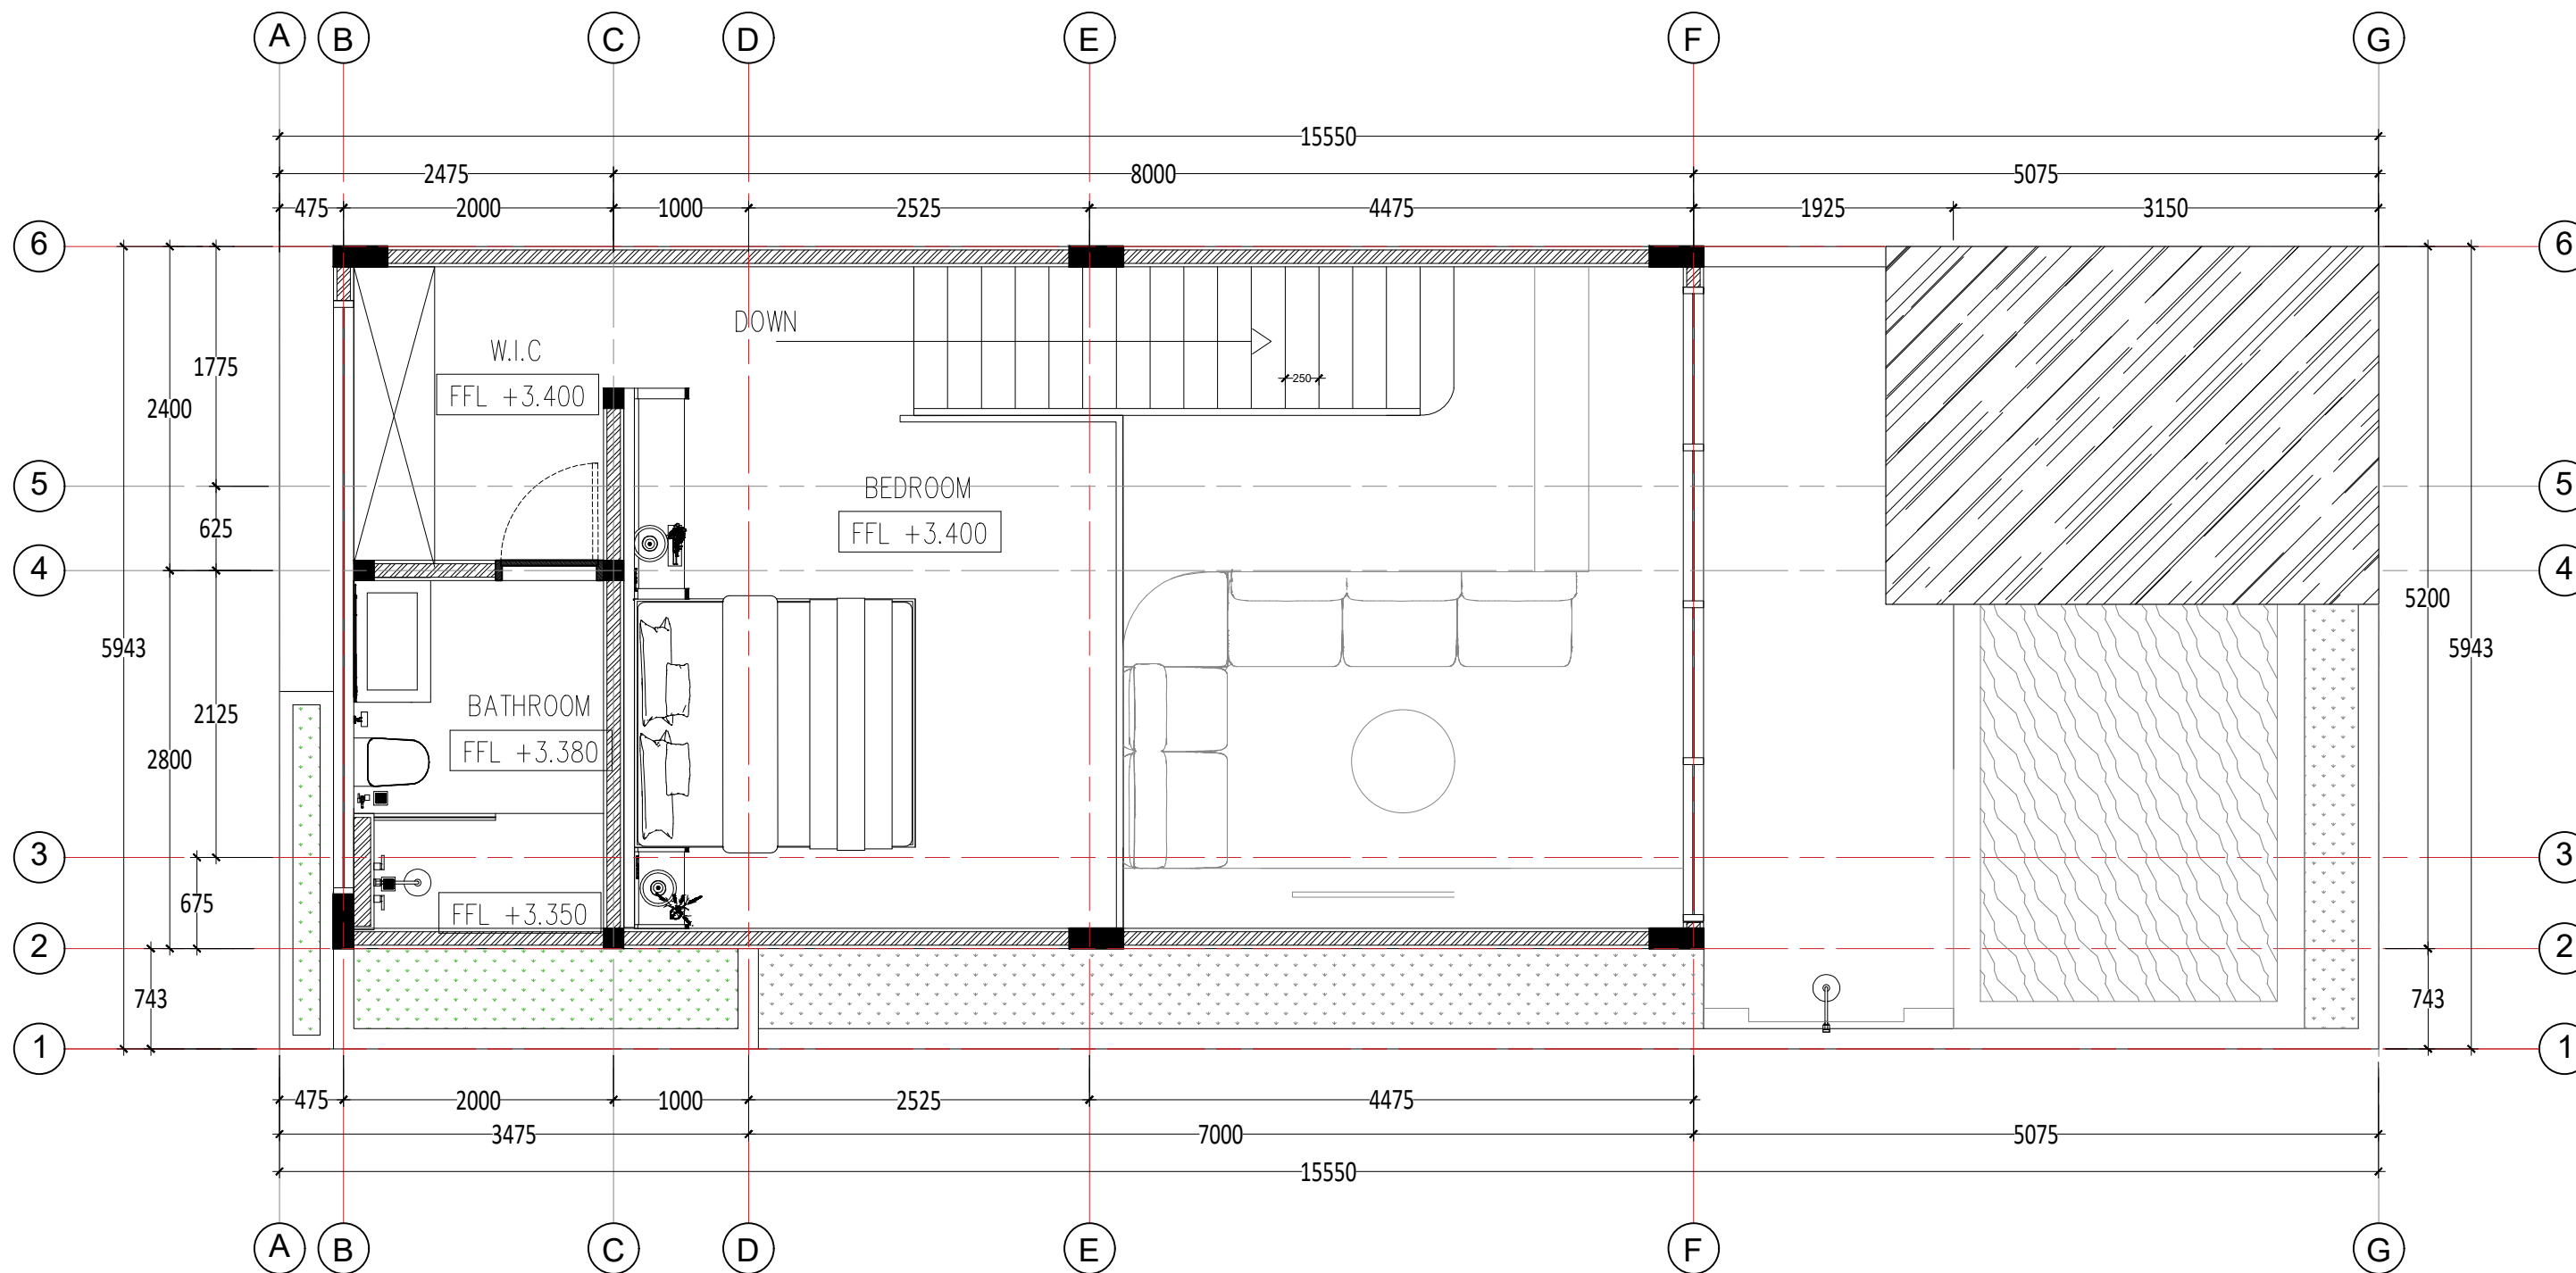

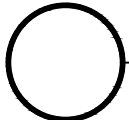 FIRST FLOOR
1:50 A3

ARCHITECTURAL FINISH LEGEND :	PROJECT NUMBER : -	SUSUN DESIGN Jalan Raya Pesona Dalung Gg. III No. 11	OWNER / CLIENT : MR. CHRIS	PRINCIPAL ARCHITECT		DRAWING : FIRST FLOOR		DRAWING NUMBER		
				CHECKED BY						
				STRUCTURE ENGINEERING		SCALE	1 : 50		ARS	
				MECHANICAL & ELECTRICAL		DRAWN BY	Kristiari			REVISION NUMBER
				QUANTITY SURVEYOR		PRINT DATE 6 MEI 2024				
				CONTRACTOR						

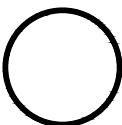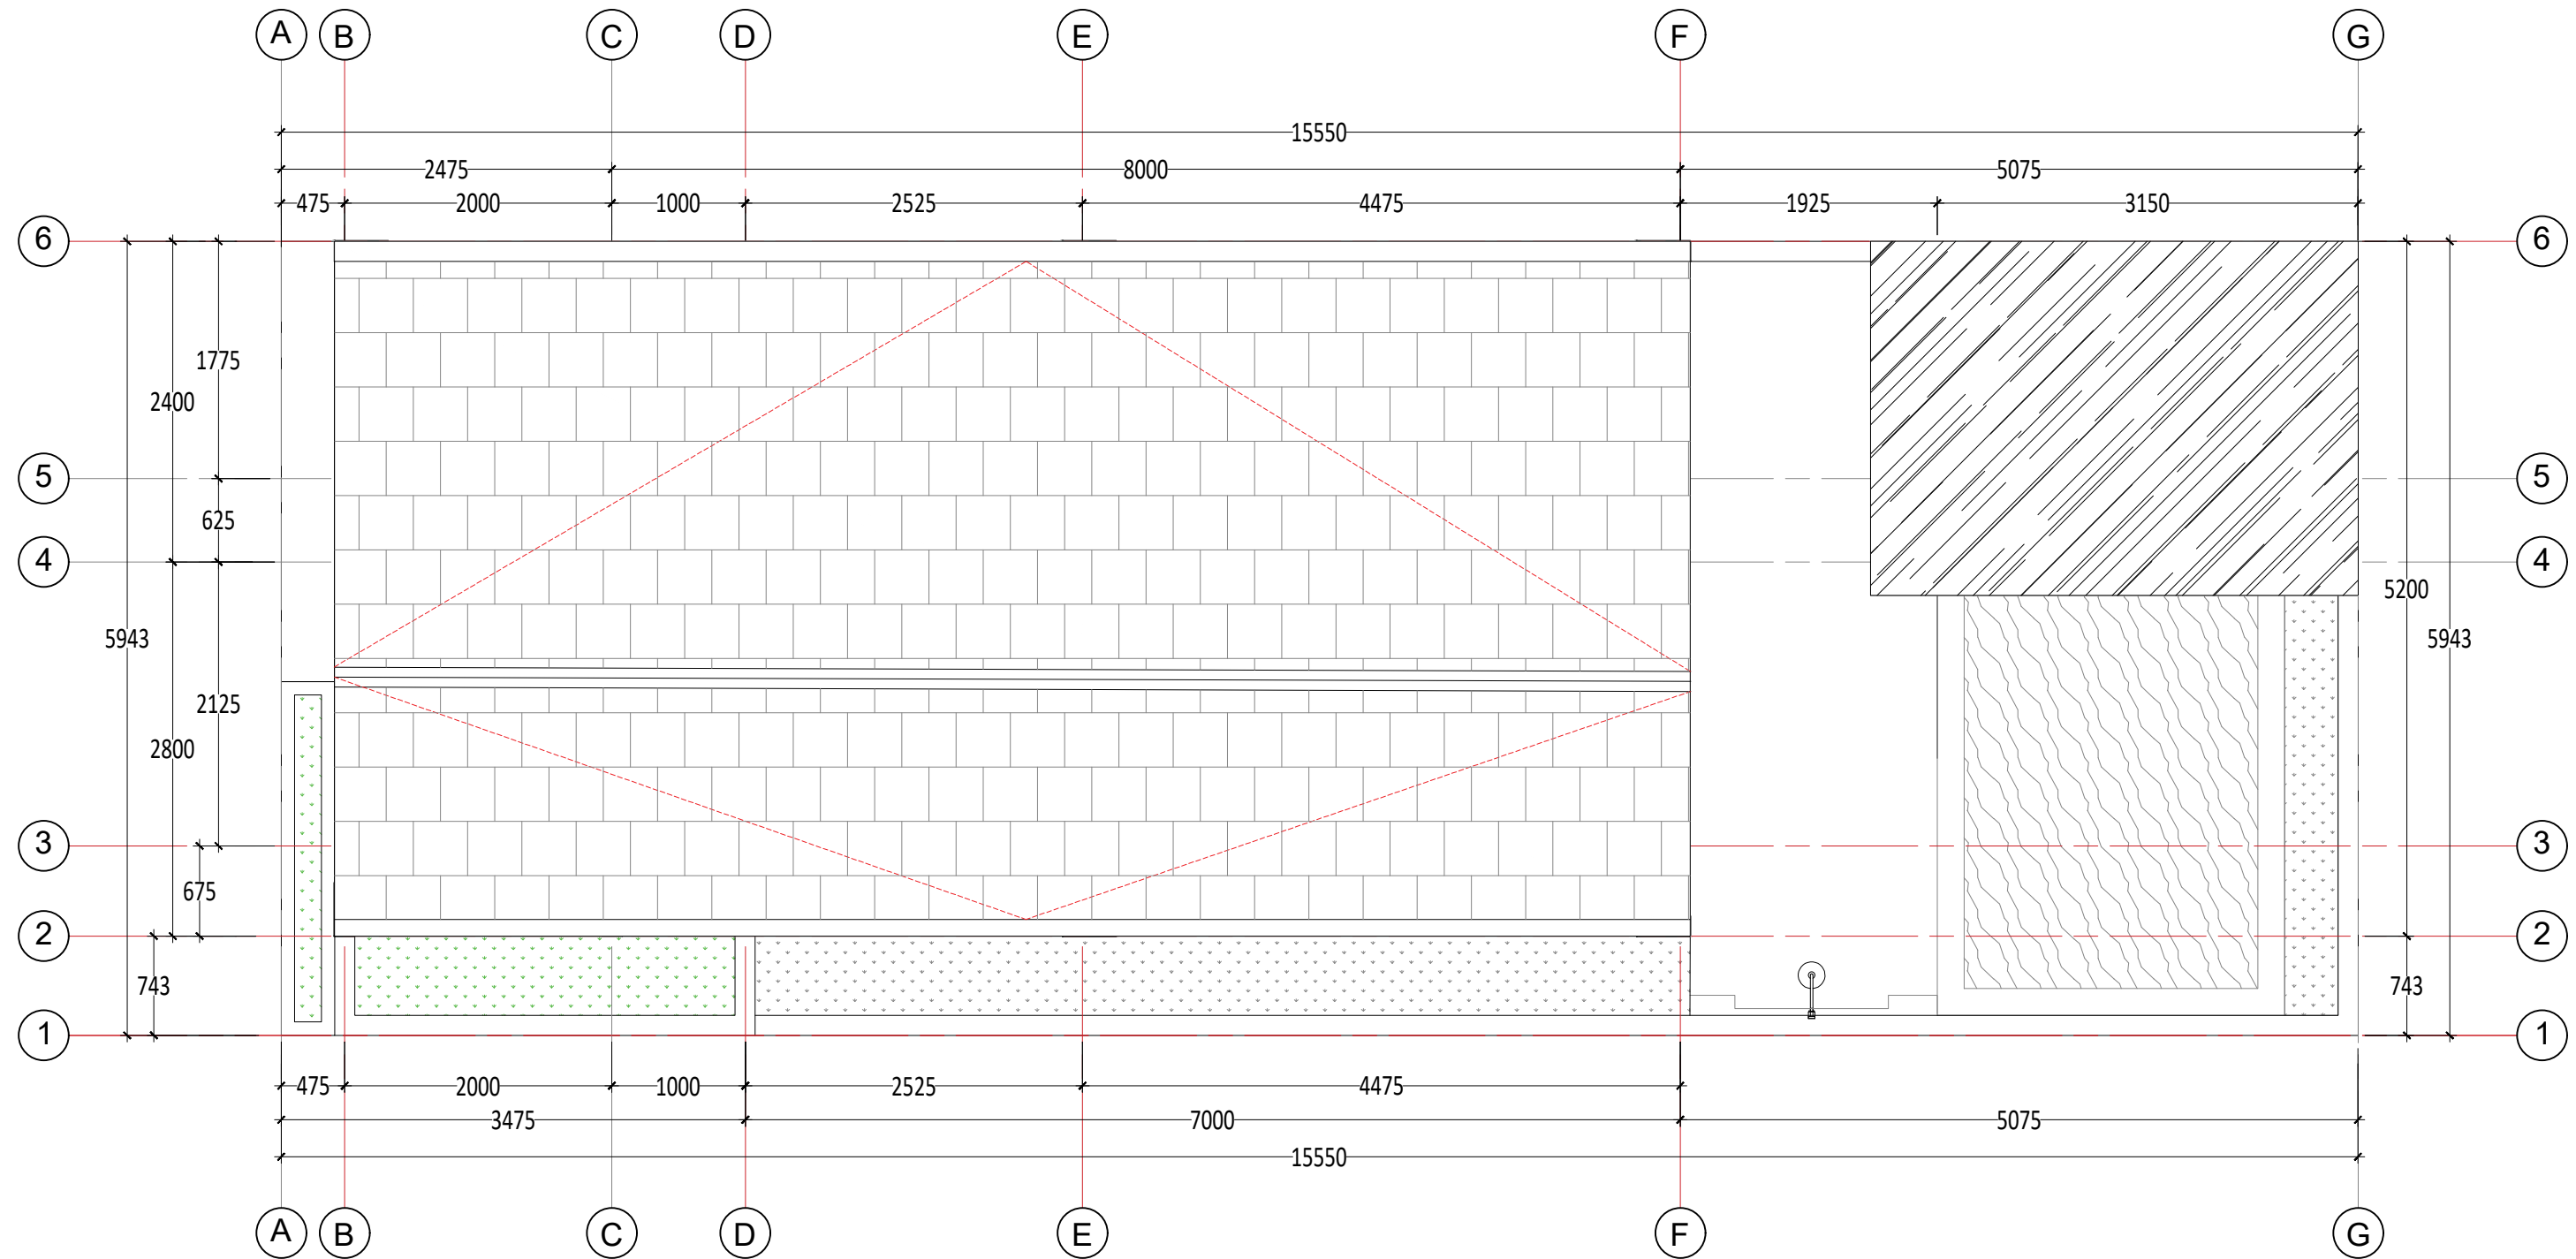

ROOF PLAN

1:50 A3

ARCHITECTURAL FINISH LEGEND :	PROJECT NUMBER : -	OWNER / CLIENT :	PRINCIPAL ARCHITECT	DRAWING : ROOF PLAN		DRAWING NUMBER	
			CHECKED BY				
			STRUCTURE ENGINEERING	SCALE	1 : 50	ARS	
			MECHANICAL & ELECTRICAL	DRAWN BY	Kristiari		REVISION NUMBER
			QUANTITY SURVEYOR	PRINT DATE 6 MEI 2024			
			CONTRACTOR			003	

VILLA ULUWATU	SUSUN DESIGN Jalan Raya Pesona Dalung Gg. III No. 11	MR. CHRIS	PRINCIPAL ARCHITECT	DRAWING : ROOF PLAN		DRAWING NUMBER	
			CHECKED BY				
			STRUCTURE ENGINEERING	SCALE	1 : 50	ARS	
			MECHANICAL & ELECTRICAL	DRAWN BY	Kristiari		REVISION NUMBER
			QUANTITY SURVEYOR	PRINT DATE 6 MEI 2024			
			CONTRACTOR			003	

PROJECT NAME

CLIENT

CONSULTANT

DRAWING DETAIL