

YOLLA
VILLAS

ARCHITECTURE CONSULTANT

YOLLA VILLAS

JALAN ANCAK SARI, PECATU, BALI 80361

CLIENT

PROJECT BINGIN PALM 2

VILLA ID 2008

ANCAK SARI STREET, ULUWATU, BALI

DRAWING TITLE

LAYOUT PLAN

DATE : 13/02/2026

SCALE : 1 : 100

DRAWN : PUTU


CHECKED : YUDA

APPROVAL

DRAWING NUMBER

A 1 - 101

NOTES

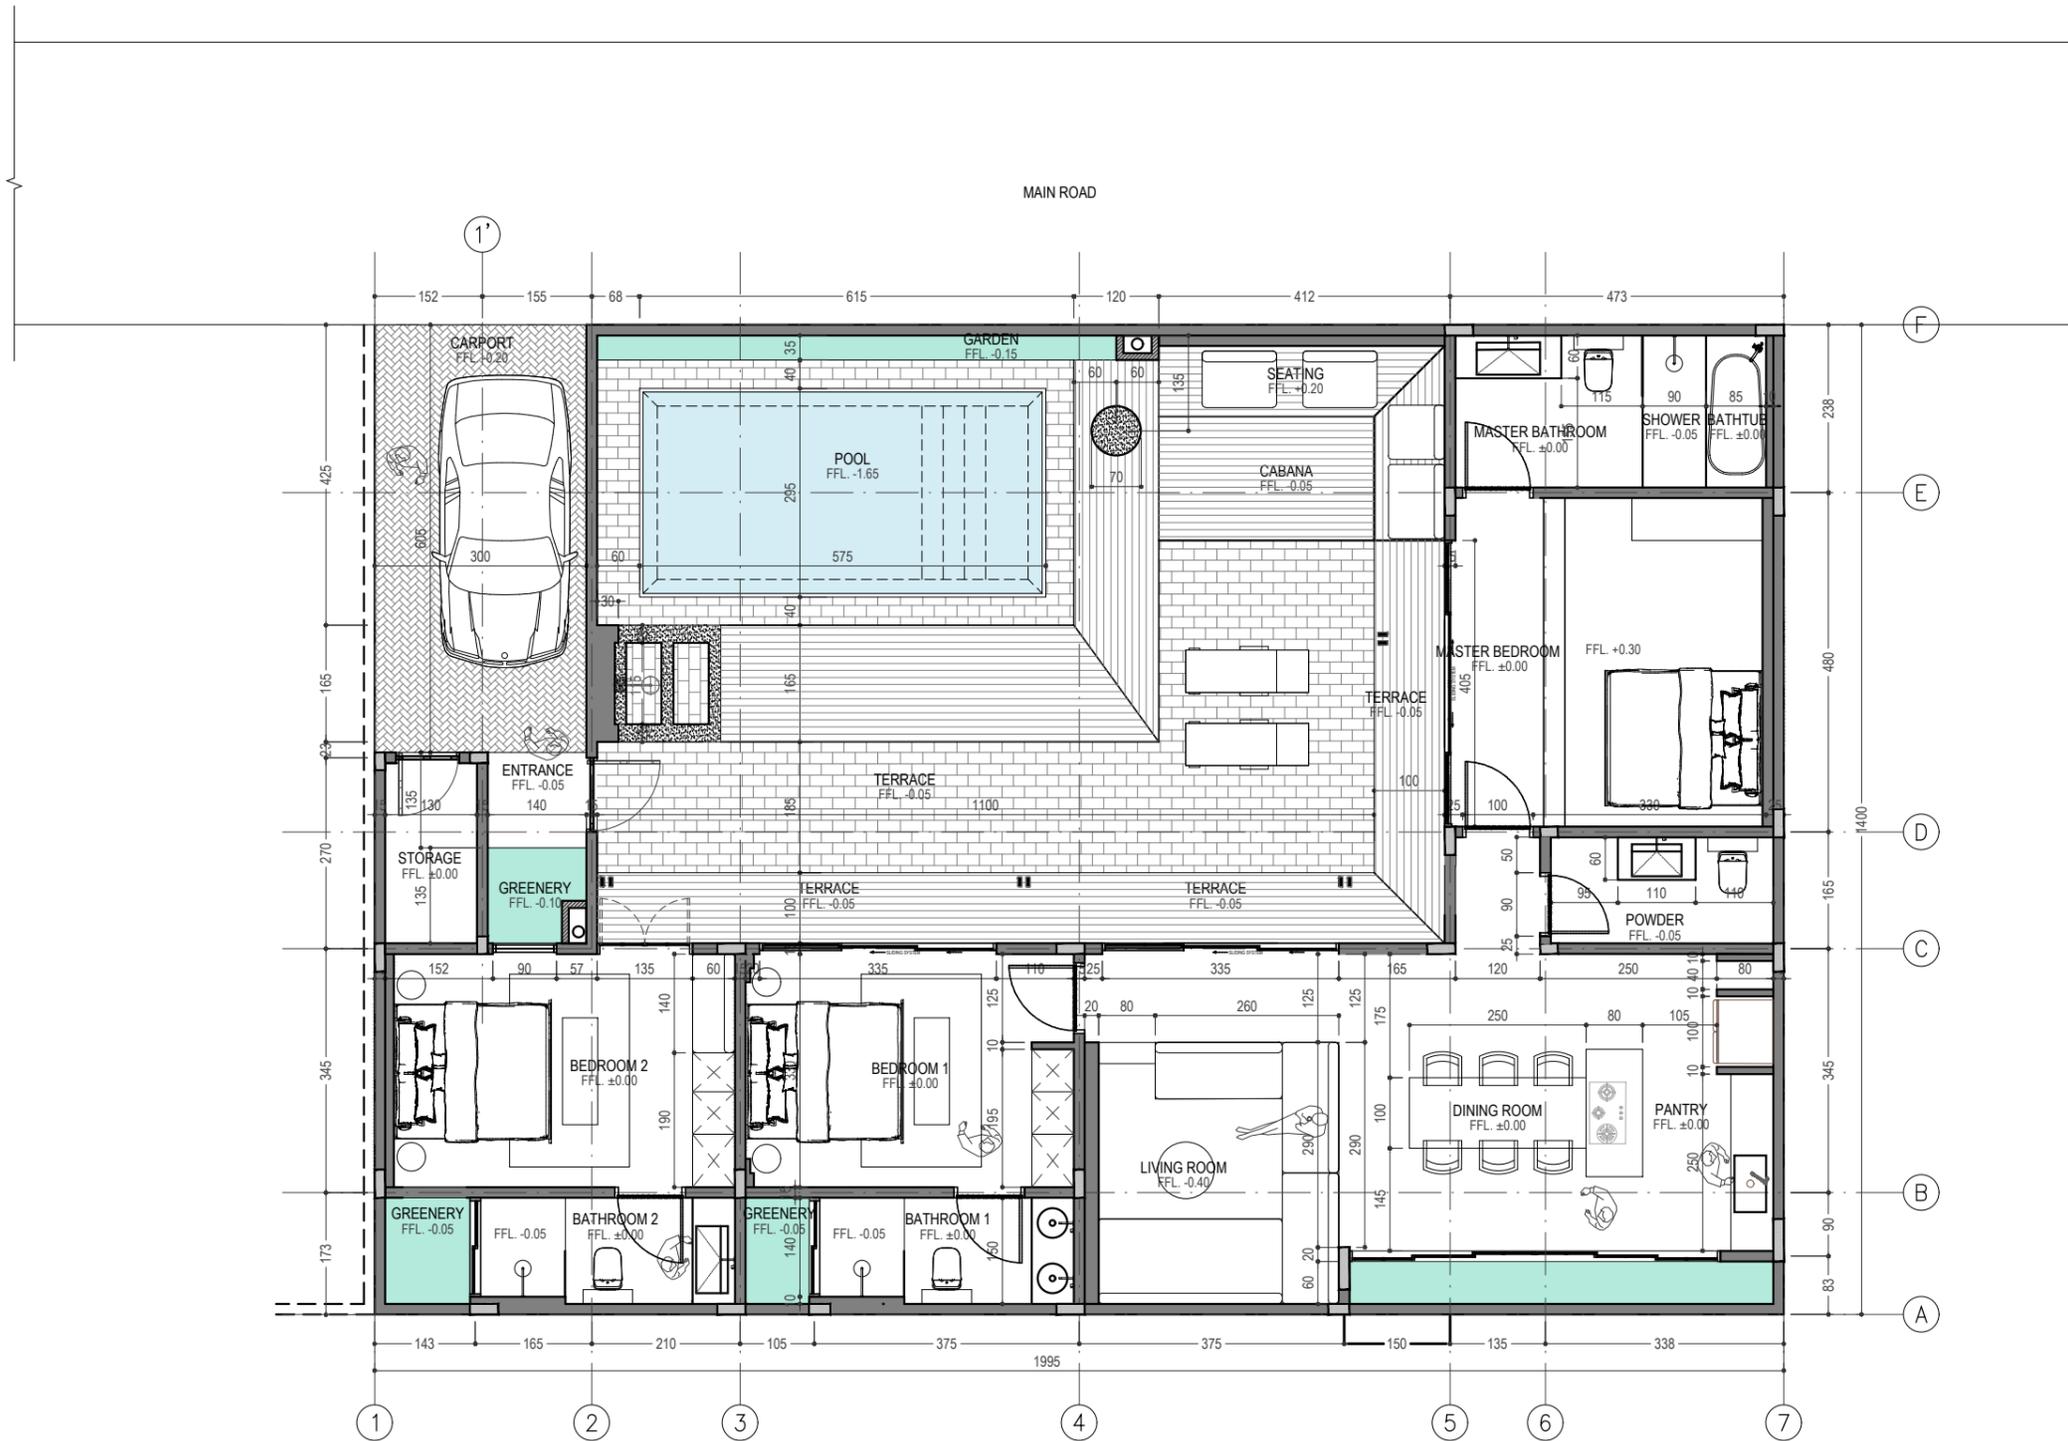

1 FLOOR PLAN LAYOUT - LOT 8 PALM 2
A1-101 1:100



SITE AREA : ± 279 SQM
BUILD AREA : ± 142,4 SQM
POOL AREA : ± 16 SQM

GENERAL NOTES

- CONTRACTORS MUST CHECK ALL DIMENSIONS AND LEVEL ON SITE BEFORE COMMENCING WORK ON SITE, DRAWINGS TO BE READ IN CONJUNCTION WITH OTHER CONSULTANTS
- ANY DISCREPANCIES OR OMISSIONS OF WORKS, INVOLVING FABRICATION, VARIATIONS, ON SITE AND SHOP DRAWINGS ARE TO BE BROUGHT TO THE ATTENTION OF ARCHITECT FOR DIRECTIONS
- DO NOT SCALE, FIGURED DIMENSIONS SHALL TAKE PRECEDENCE OVER SCALED DIMENSIONS
- DO NOT REPRODUCE DRAWINGS, UNAUTHORIZED COPIES OF THIS DRAWINGS IS FORBIDDEN
- COPYRIGHT OF THIS DRAWINGS IS VEST SOLELY AND ENTIRELY IN YOLLA VILLAS