

YOLLA
VILLAS

ARCHITECTURE CONSULTANT

YOLLA VILLAS

JALAN ANCAK SARI, PECATU, BALI 80361

CLIENT

PROJECT BINGIN PALM 1 EXTENSION

VILLA ID 1010C

ANCAK SARI STREET, ULUWATU, BALI

DRAWING TITLE

**LAYOUT
GROUND FLOOR**

DATE : 19 / 04 / 2024

SCALE : 1 : 75

DRAWN : YUDA

CHECKED : BOGDAN

APPROVAL


DRAWING NUMBER

A 1 - 101

NOTES

GENERAL NOTES

- CONTRACTORS MUST CHECK ALL DIMENSIONS AND LEVEL ON SITE BEFORE COMMENCING WORK ON SITE, DRAWINGS TO BE READ IN CONJUNCTION WITH OTHER CONSULTANTS
- ANY DISCREPANCIES OR OMISSIONS OF WORKS, INVOLVING FABRICATION, VARIATIONS, ON SITE AND SHOP DRAWINGS ARE TO BE BROUGHT TO THE ATTENTION OF ARCHITECT FOR DIRECTIONS
- DO NOT SCALE, FIGURED DIMENSIONS SHALL TAKE PRECEDENCE OVER SCALED DIMENSIONS
- DO NOT REPRODUCE DRAWINGS, UNAUTHORIZED COPIES OF THIS DRAWINGS IS FORBIDDEN
- COPYRIGHT OF THIS DRAWINGS IS VEST SOLELY AND ENTIRELY IN YOLLA VILLAS

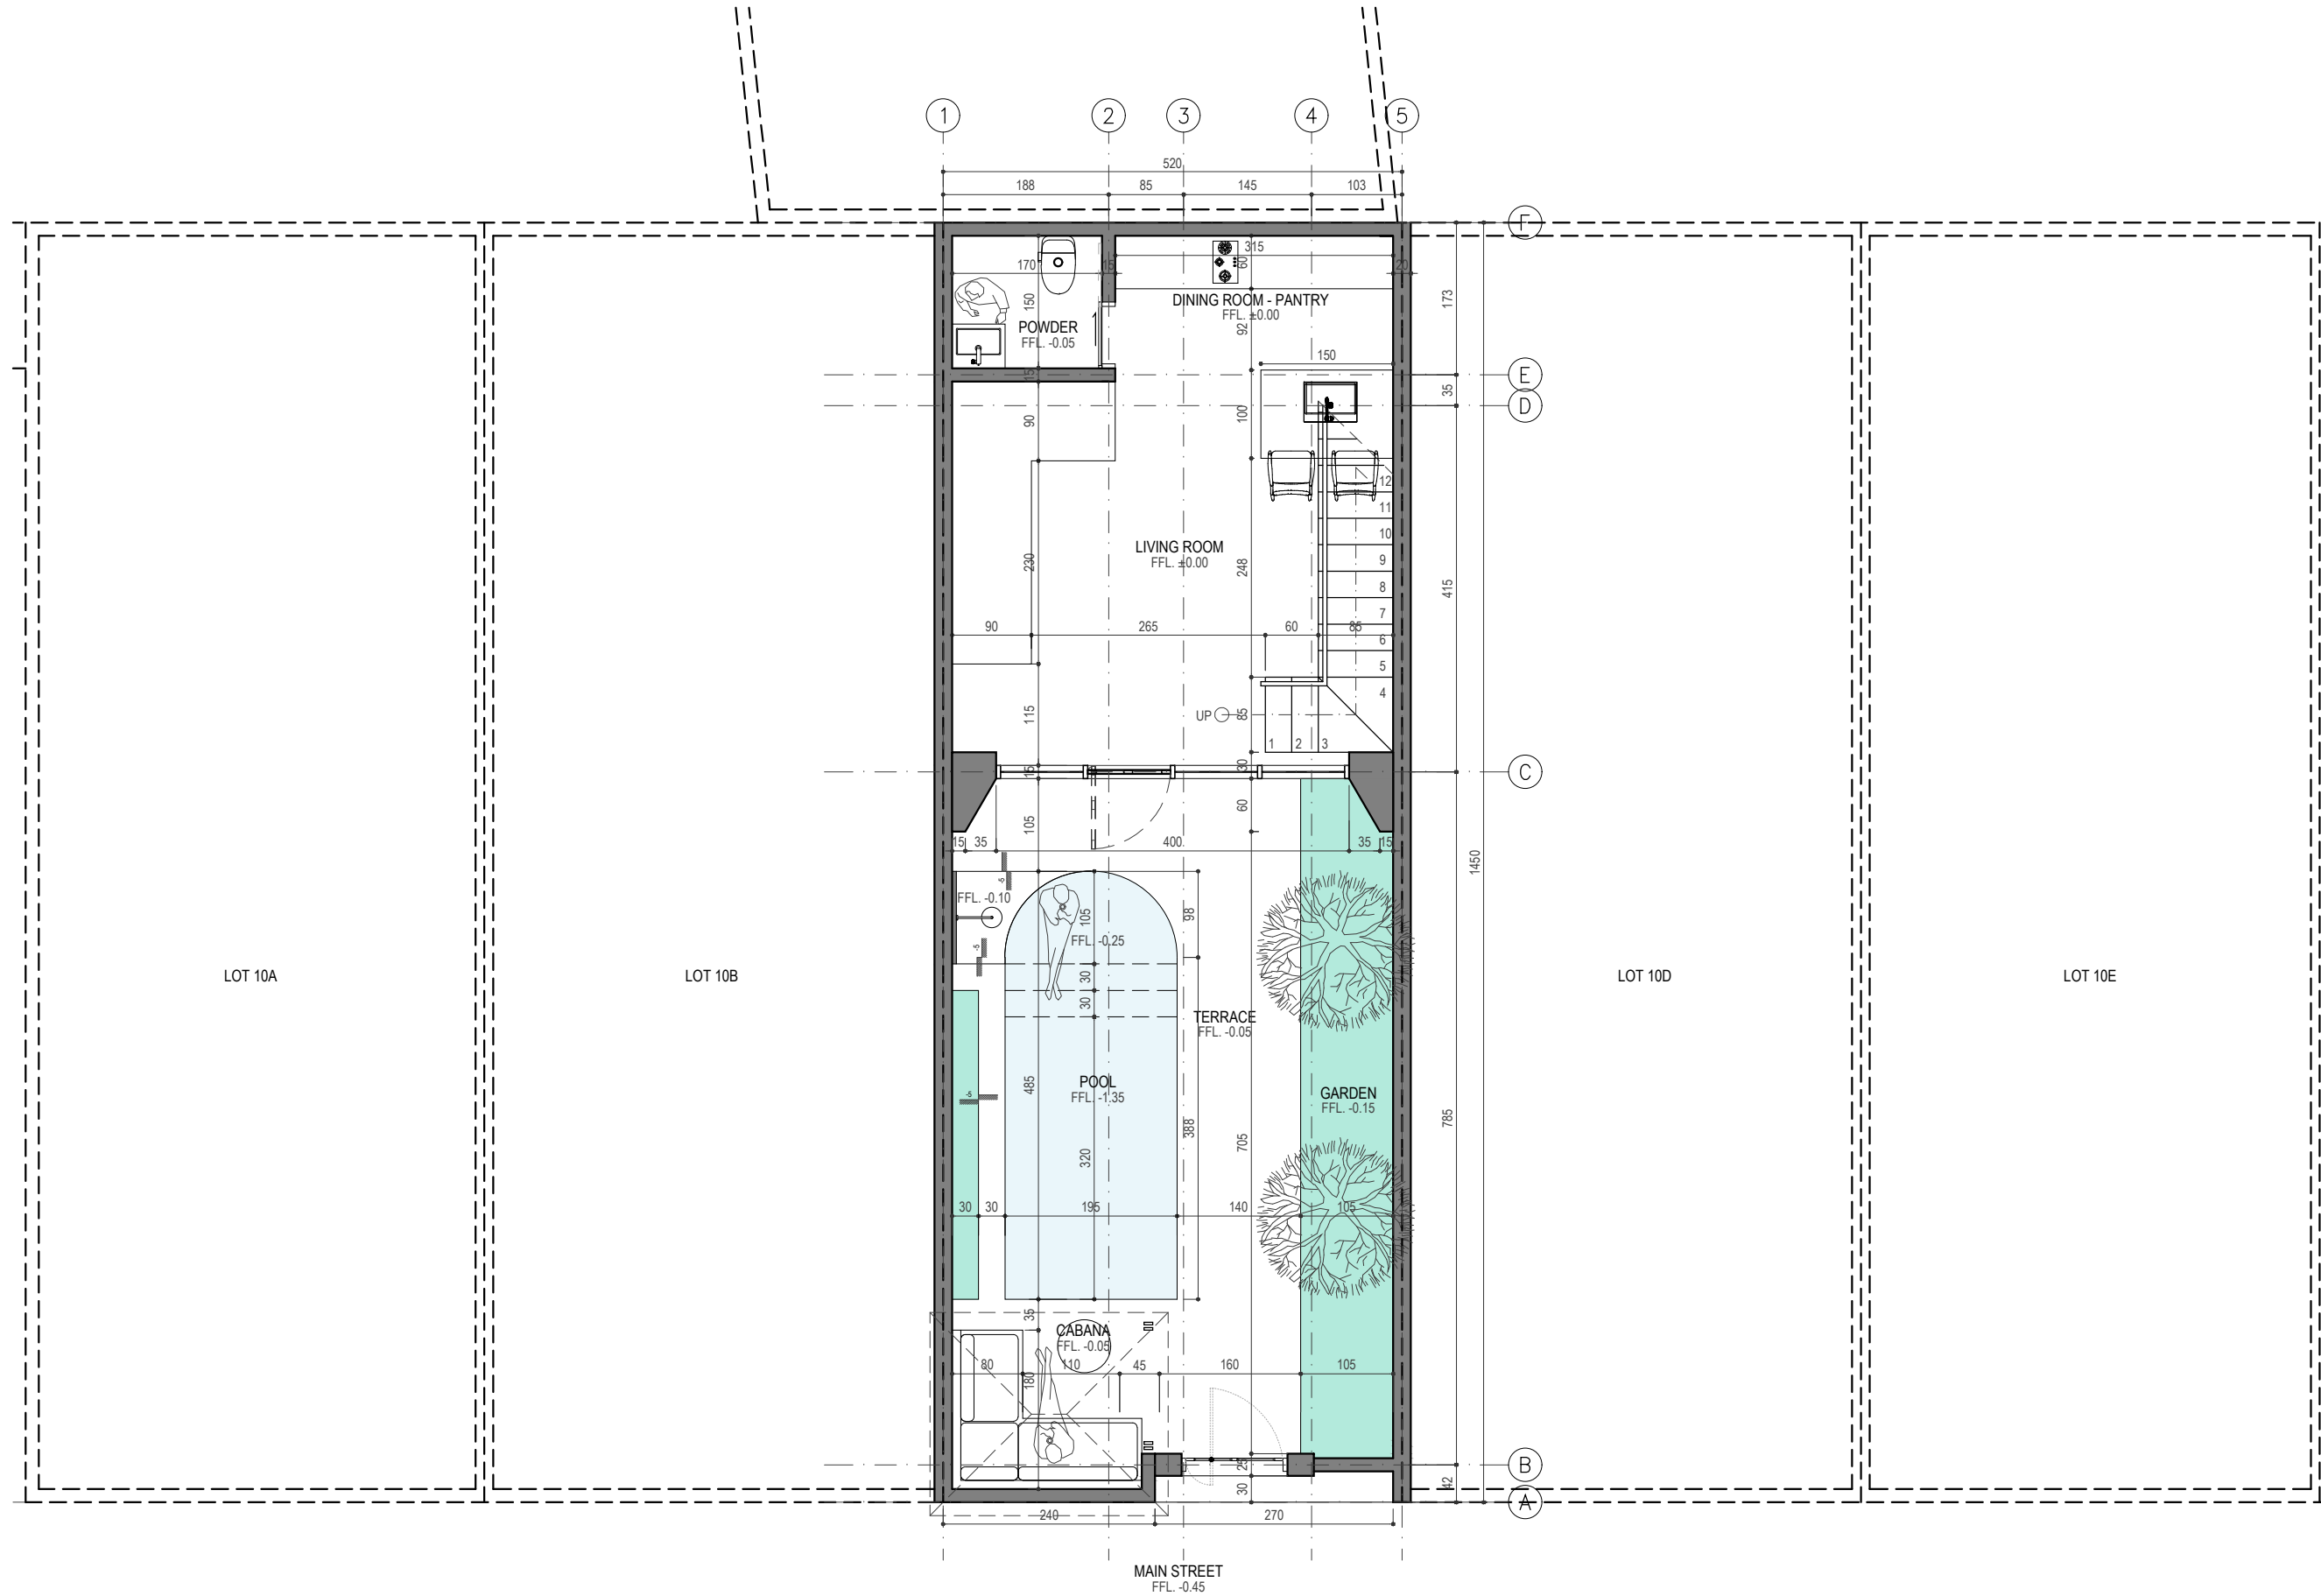

1
A1-101

GROUND FLOOR PLAN

1 : 75

SITE AREA : ± 75,4 SQM
BUILD AREA : ± 57 SQM
POOL AREA : ± 9 SQM

LOT 11A

LOT 11B

LOT 11C


LOT 10A

LOT 10B

LOT 10D

LOT 10E

MAIN STREET
FFL -0.45

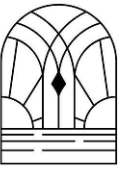

YOLLA
VILLAS

ARCHITECTURE CONSULTANT

YOLLA VILLAS

JALAN ANCAK SARI, PECATU, BALI 80361

CLIENT

PROJECT BINGIN PALM 1 EXTENSION

VILLA ID 1010C

ANCAK SARI STREET, ULUWATU, BALI

DRAWING TITLE

**LAYOUT
1ST FLOOR**

DATE : 05 / 04 / 2024
SCALE : 1 : 75
DRAWN : YUDA
CHECKED : BOGDAN

APPROVAL


DRAWING NUMBER

A 1 - 102

NOTES

GENERAL NOTES

- CONTRACTORS MUST CHECK ALL DIMENSIONS AND LEVEL ON SITE BEFORE COMMENCING WORK ON SITE, DRAWINGS TO BE READ IN CONJUNCTION WITH OTHER CONSULTANTS
- ANY DISCREPANCIES OR OMISSIONS OF WORKS, INVOLVING FABRICATION, VARIATIONS, ON SITE AND SHOP DRAWINGS ARE TO BE BROUGHT TO THE ATTENTION OF ARCHITECT FOR DIRECTIONS
- DO NOT SCALE, FIGURED DIMENSIONS SHALL TAKE PRECEDENCE OVER SCALED DIMENSIONS
- DO NOT REPRODUCE DRAWINGS, UNAUTHORIZED COPIES OF THIS DRAWINGS IS FORBIDDEN
- COPYRIGHT OF THIS DRAWINGS IS VEST SOLELY AND ENTIRELY IN YOLLA VILLAS

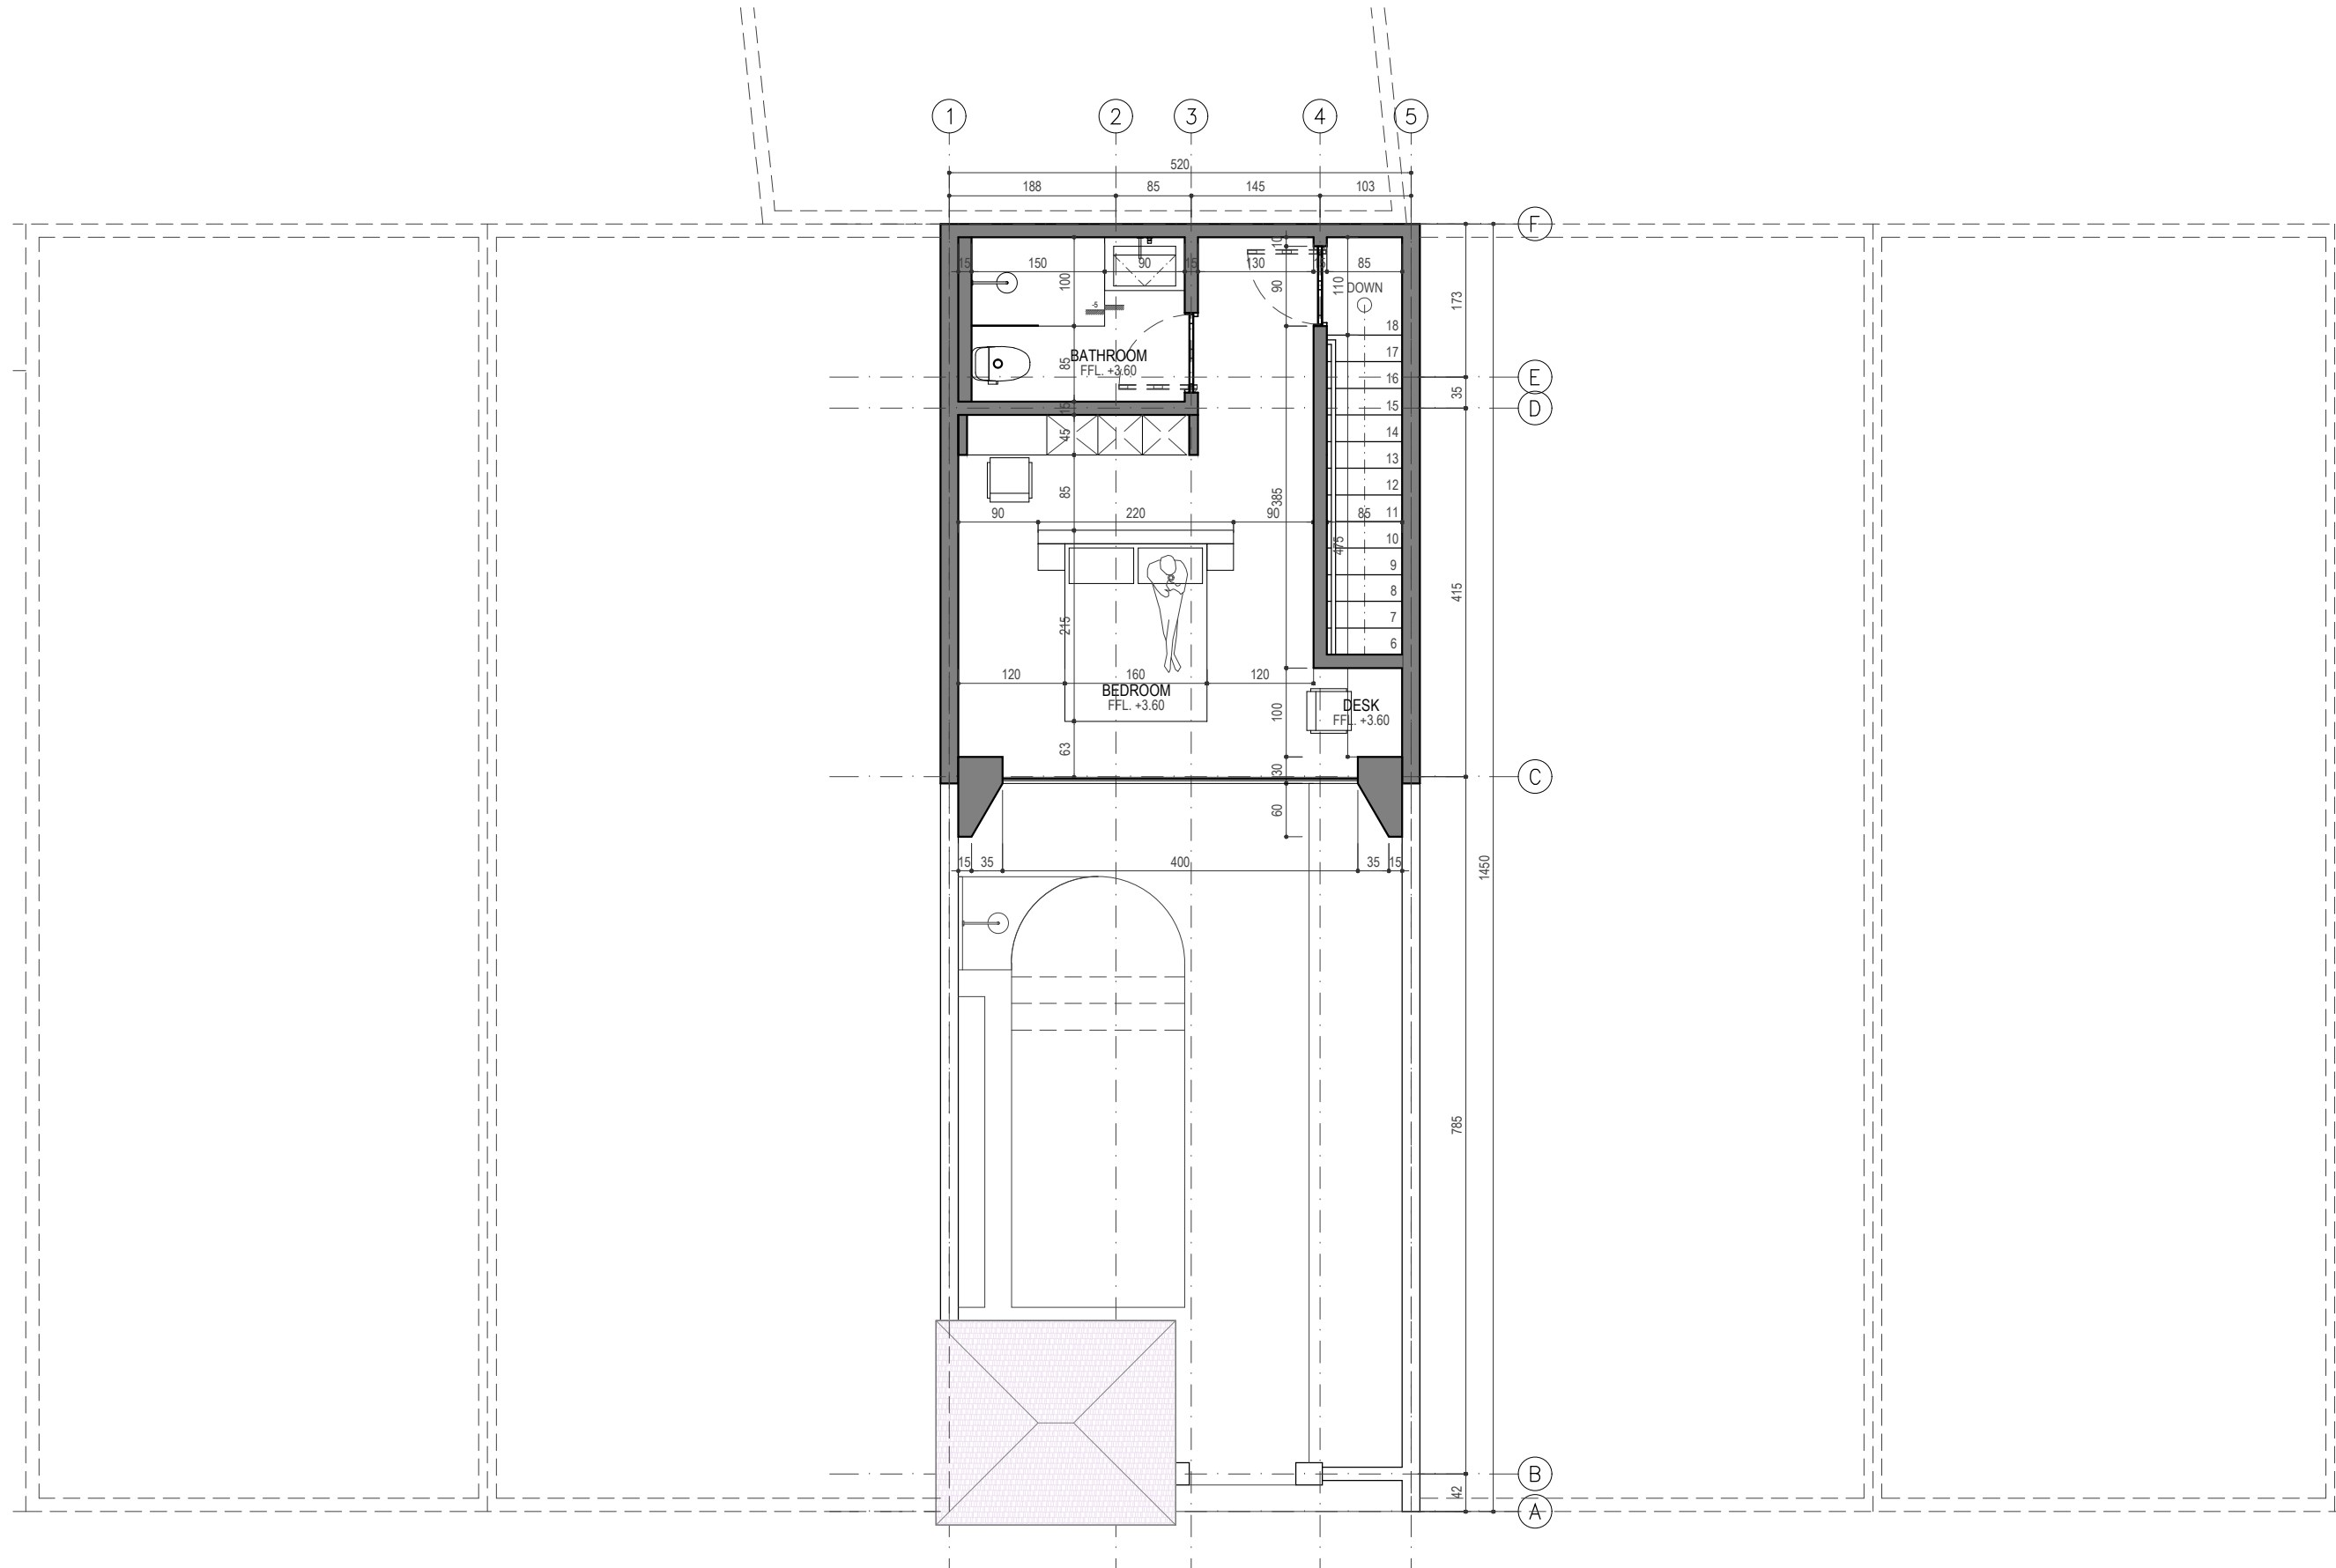

1 1ST FLOOR PLAN
A1-102 1:75

SITE AREA : ± 75,4 SQM
BUILD AREA : ± 57 SQM
POOL AREA : ± 9 SQM