


01 GROUND FLOOR PLAN
ARS SCALE 1:75

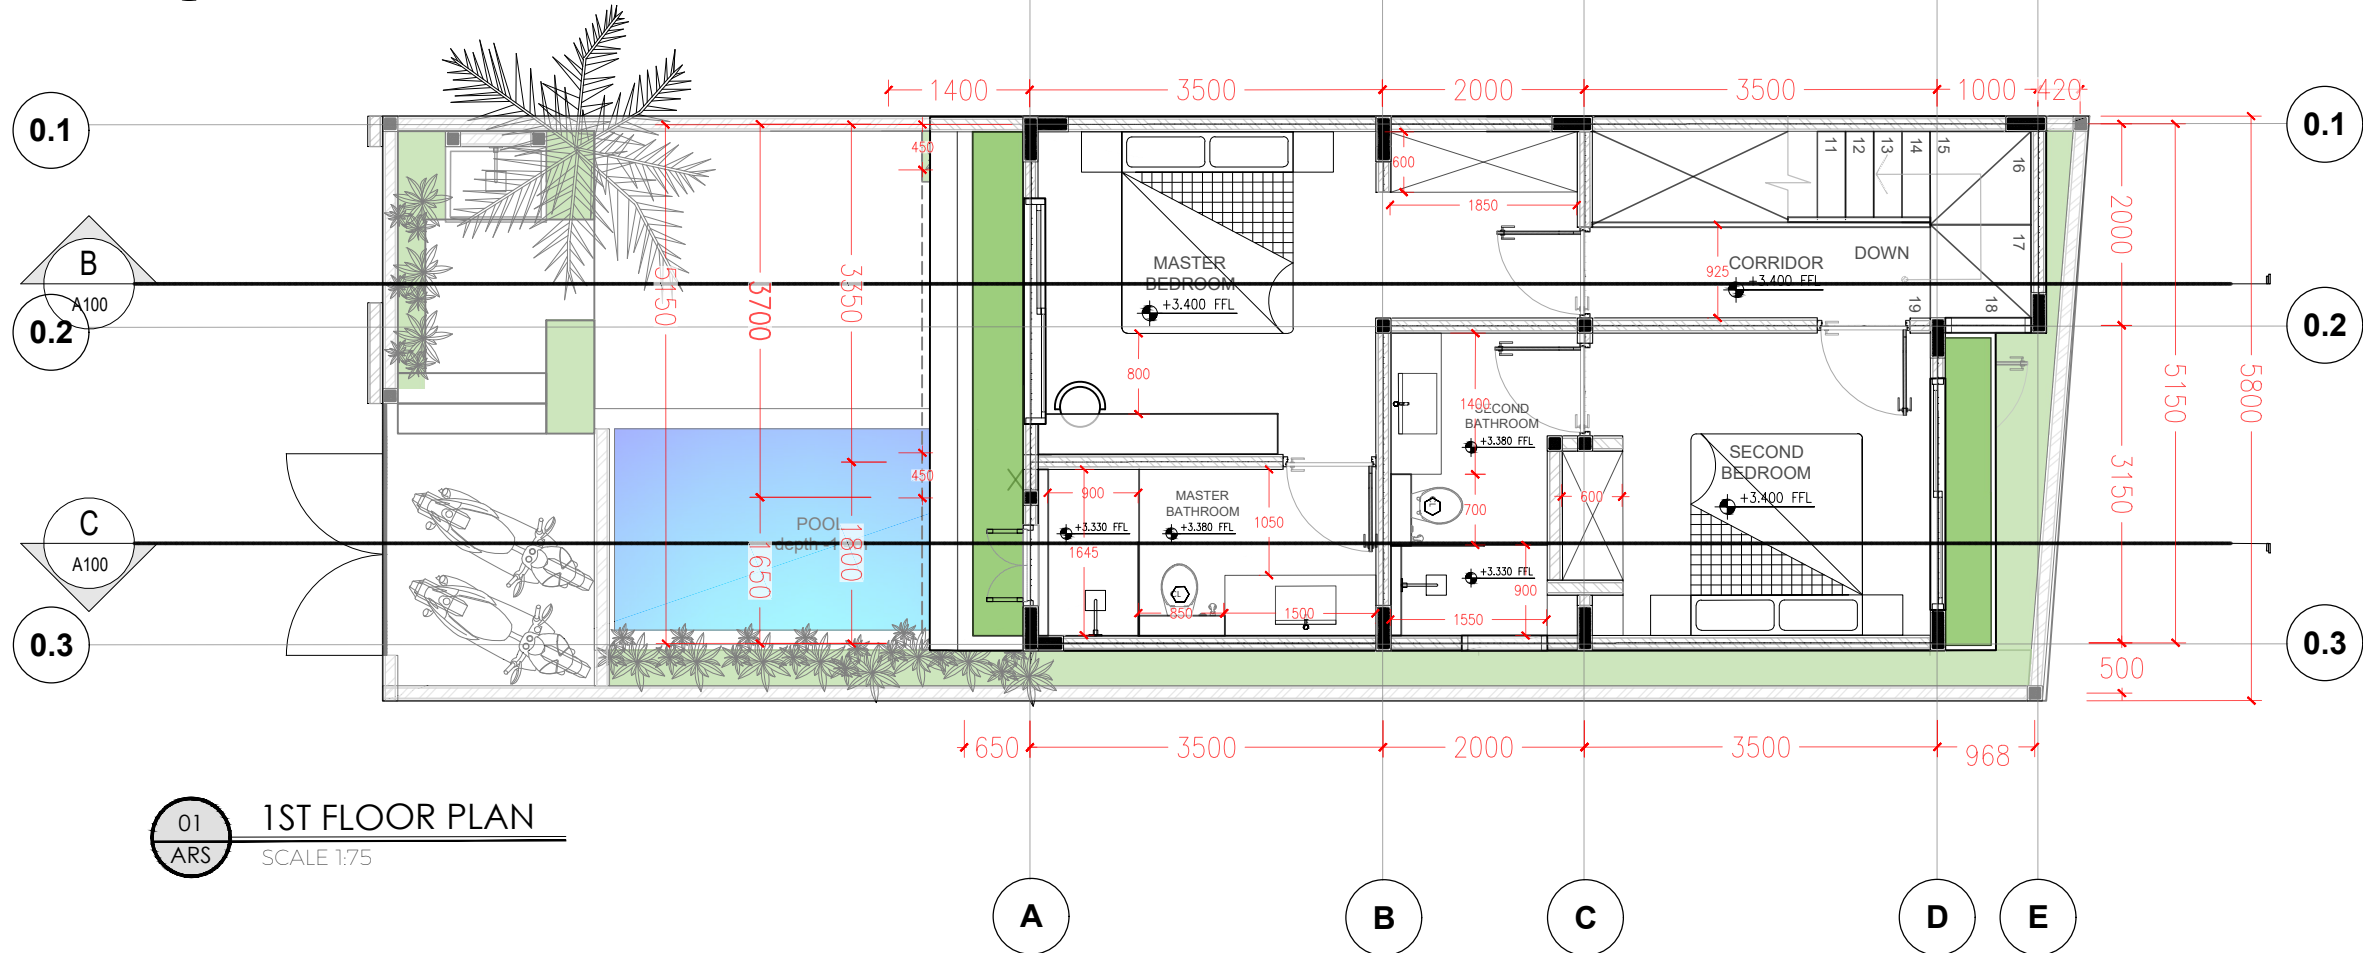

01 1ST FLOOR PLAN
ARS SCALE 1:75

TOTAL AREA	
LAND AREA	98 m2
GROUND FLOOR	48.3 m2
1ST FLOOR	48.3 m2
POOL	11.65 m2
BALCONY	5.2 m2
PARKING	6.2 m2
POOLDECK	12.83 m2
TOTAL BUILDING	100 m2