


LAYOUT
VILLA 1

KETERANGAN :

- SEMUA DIMENSI MENGGUNAKAN SATUAN MILIMETER
- FFL : FINISHING FLOOR LEVEL
- FPL : FINISHING PLAFOND LEVEL

PROJECT / LOCATION :	MUNGGU VILLA / MUNGGU, MENGWI, BADUNG, BALI	DRAWING TITLE :		ARCHITECT :			NO	NOTES	SIGN
		ARCHITECTURE DRAWING LAYOUT PLAN VILLA 1							
OWNER :	HUGO MORRISON-CORLEY	SCALE : 1 : 100	DATE: 16/ 10 / 2025	NO DRAWING	DRAWING TOTAL	REV			
				02					

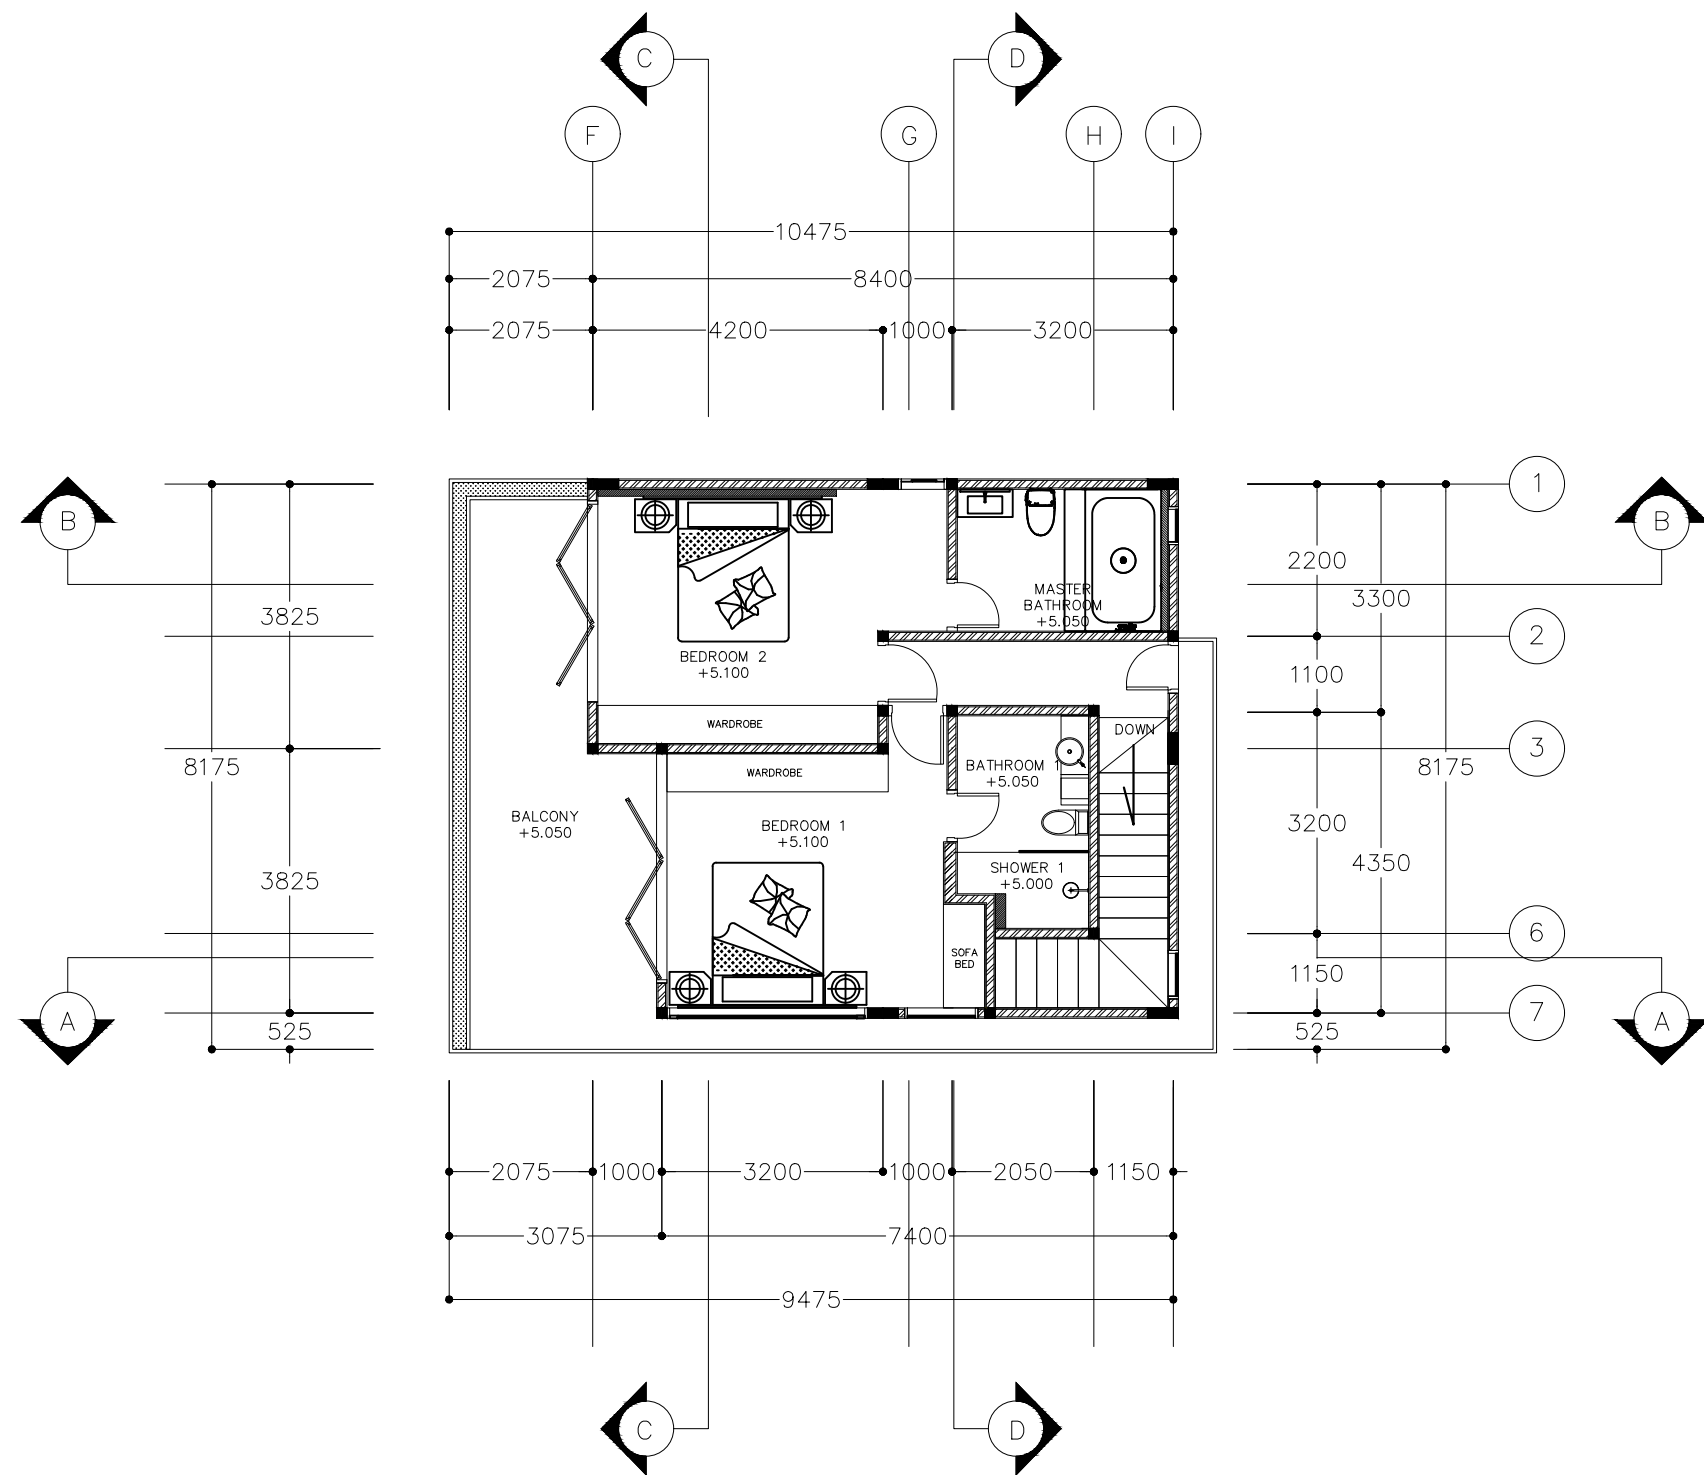

FLOOR PLAN
2'ND FLOOR

- KETERANGAN :
- SEMUA DIMENSI MENGGUNAKAN SATUAN MILIMETER
 - FFL : FINISHING FLOOR LEVEL
 - FPL : FINISHING PLAFOND LEVEL

PROJECT / LOCATION :	MUNGGU VILLA / MUNGGU, MENGWI, BADUNG, BALI		DRAWING TITLE : ARCHITECTURE DRAWING FLOOR PLAN VILLA 1 (2'ND FLOOR)			ARCHITECT :			NO	NOTES	SIGN
	OWNER :	HUGO MORRISON-CORLEY		SCALE :	1 : 100	DATE:	16/ 10 / 2025				
								04			