


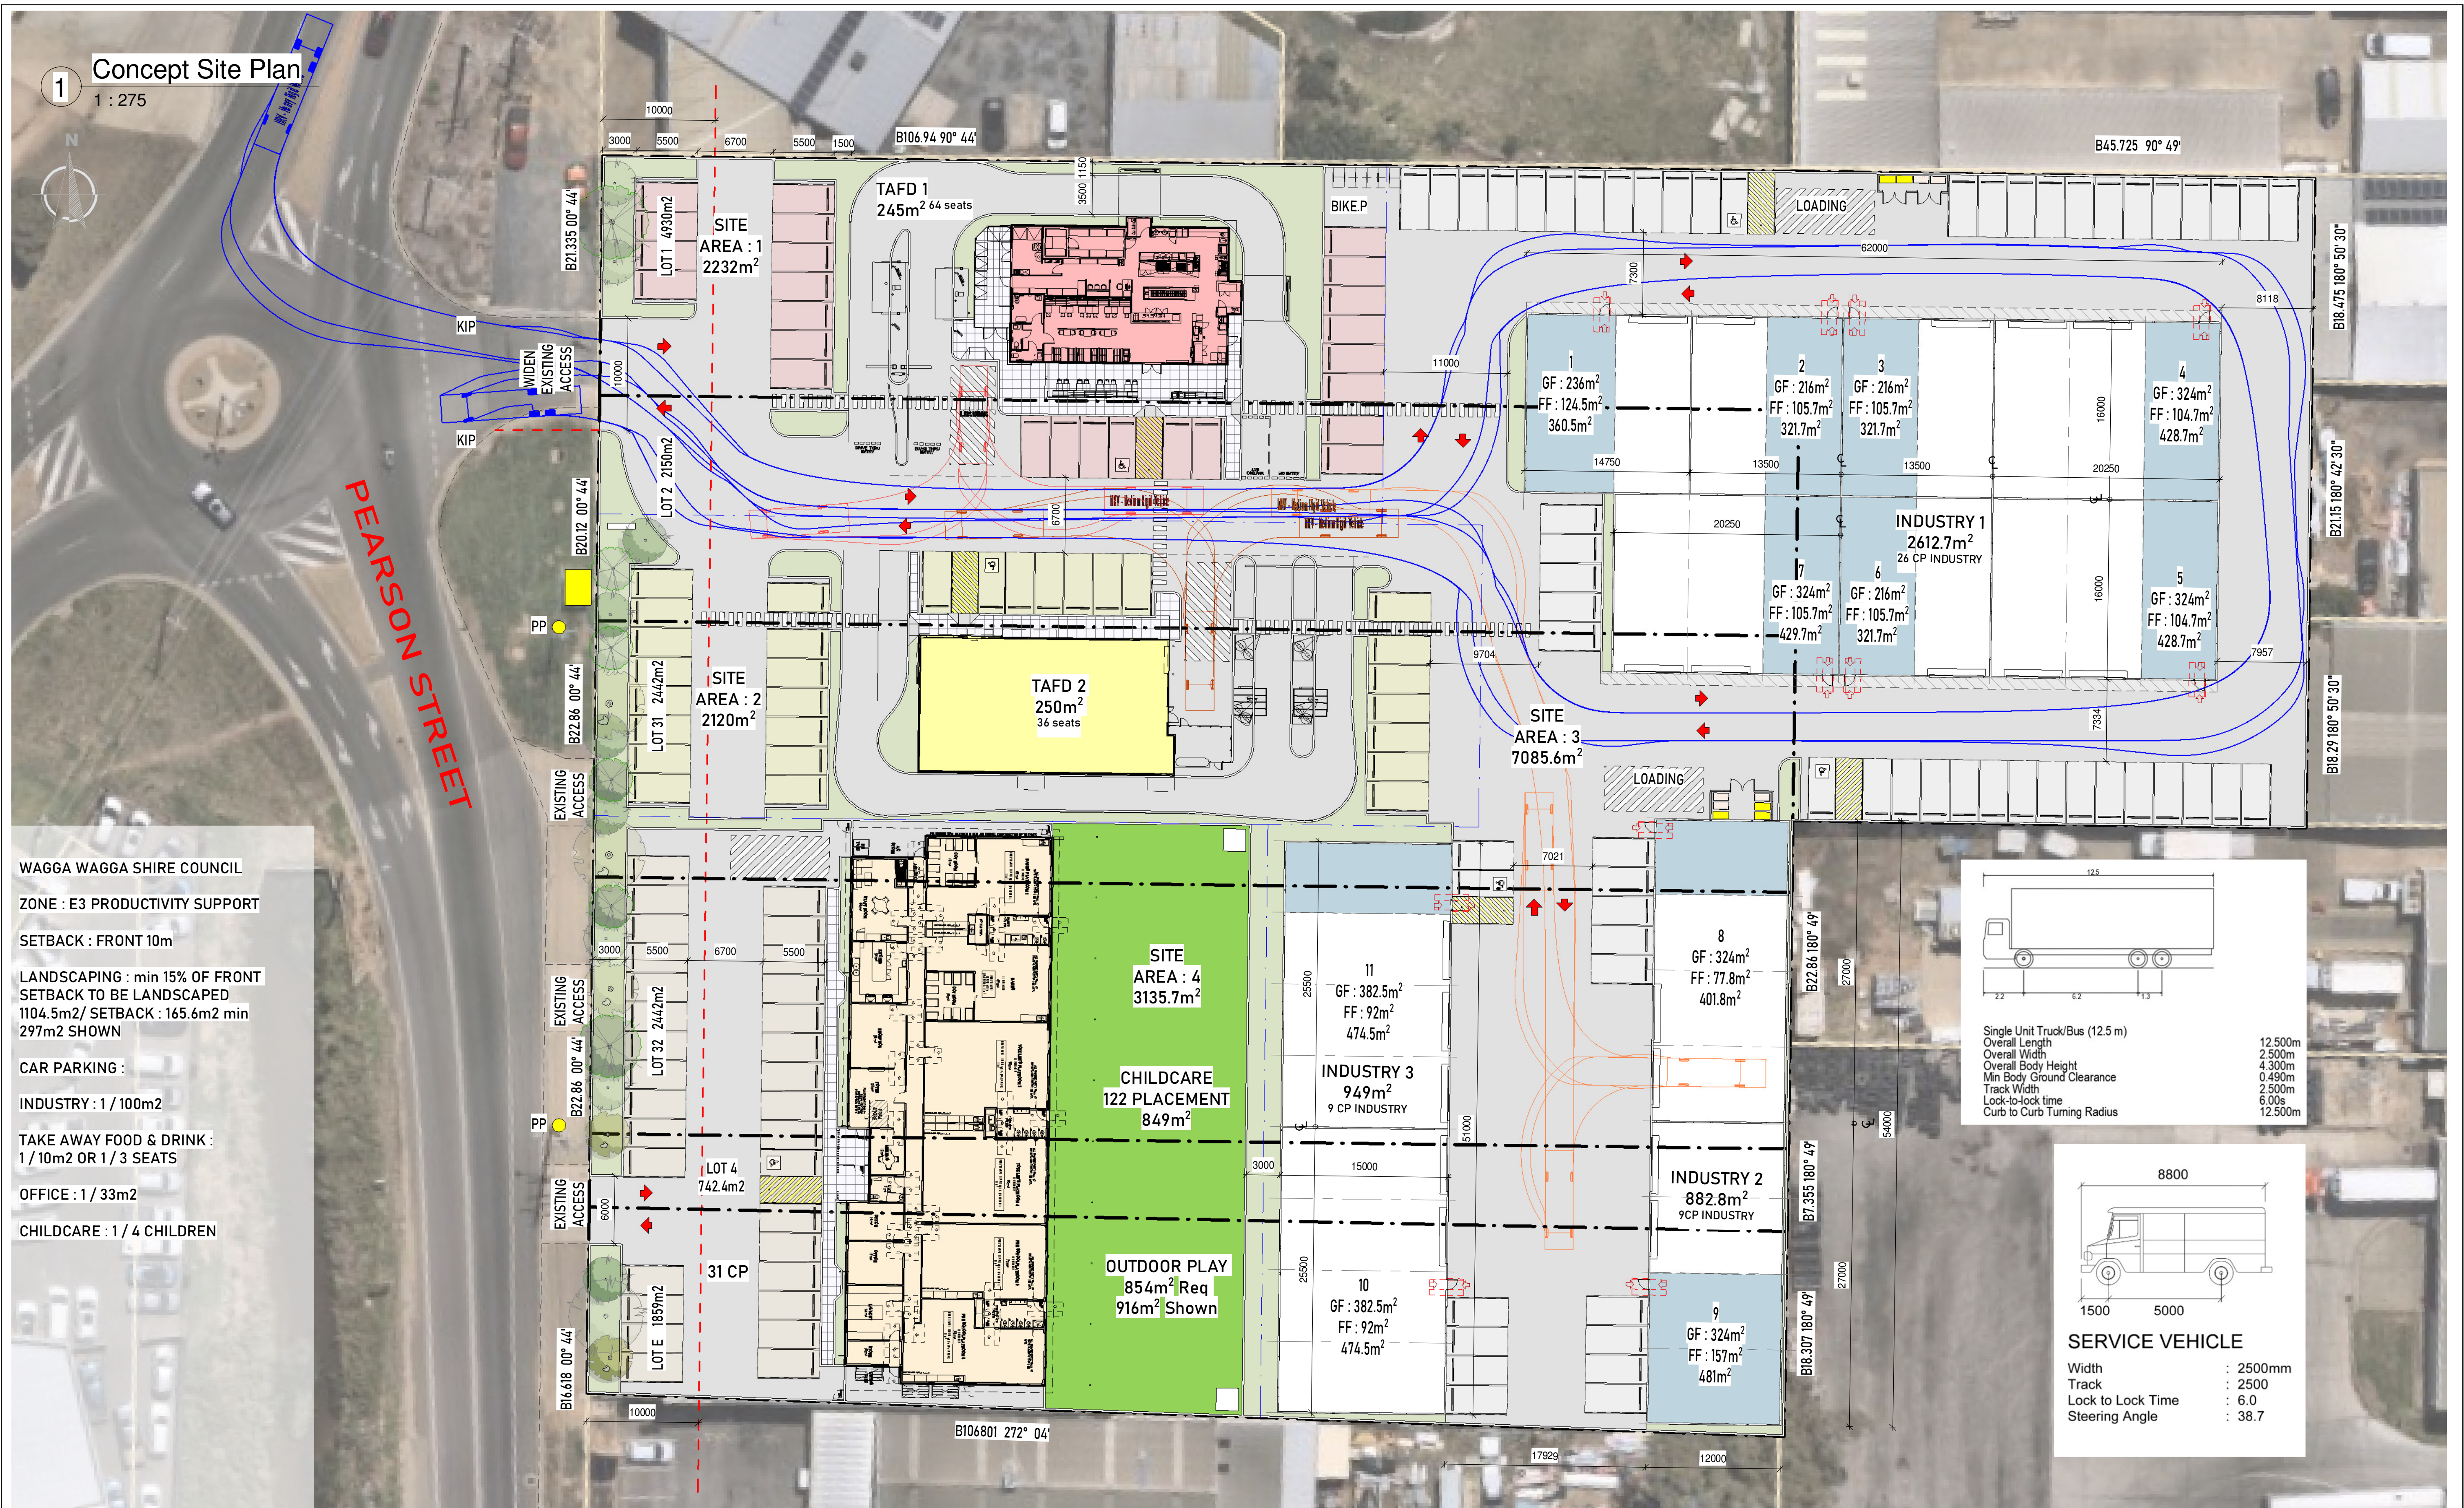

1	DRAFT REVIEW	17.04.25	M.Marshall
Rev	Description	Date	Issued by

STEVENSGROUP

COPYRIGHT:
STEVENS GROUP PTY LTD IS THE OWNER OF COPYRIGHT TO DRAWINGS SUPPLIED AND THE INFORMATION SHOWN HEREON.
ALL DRAWINGS SUPPLIED MAY NOT BE USED, REPRODUCED OR COPIED IN WHOLE OR PART WITHOUT THE WRITTEN CONSENT OF STEVENS GROUP PTY LTD

Client:
STEVENSGROUP

Project:
MIXED USE

Location:
Lot:
No: 5 - 9
Street: PEARSON STREET
Suburb: WAGGA WAGGA
DP:

Scale 1 : 275
Drawn by M.MARSHALL
Checked by
Sheet Size A1

Drawing:
SITE PLAN

Job No: BCP1173
Issue: 1

DWG No: 01