




18	DRAFT REVIEW	30.04.25	M.Marshall
17	DRAFT REVIEW	11.04.25	M.Marshall
16	DRAFT REVIEW	09.04.25	M.Marshall
15	DRAFT REVIEW	10.02.25	M.Marshall
14	DRAFT REVIEW	18.07.24	M.Marshall
13	DRAFT REVIEW	10.07.24	M.Marshall
12	DRAFT REVIEW	02.07.24	M.Marshall
11	DRAFT REVIEW	01.07.24	M.Marshall
10	DRAFT REVIEW	25.06.24	M.Marshall
9	DRAFT REVIEW	15.05.24	M.Marshall
8	DRAFT REVIEW	14.05.24	M.Marshall
7	DRAFT REVIEW	30.04.24	M.Marshall
6	DRAFT REVIEW	23.02.24	M.Marshall
5	DRAFT REVIEW	20.02.24	M.Marshall
4	DRAFT REVIEW	21.12.23	M.Marshall
3	DRAFT REVIEW	12.12.23	M.Marshall
2	DRAFT REVIEW	08.12.23	M.Marshall
1	DRAFT REVIEW	21.22.23	M.Marshall
Rev	Description	Date	Issued by

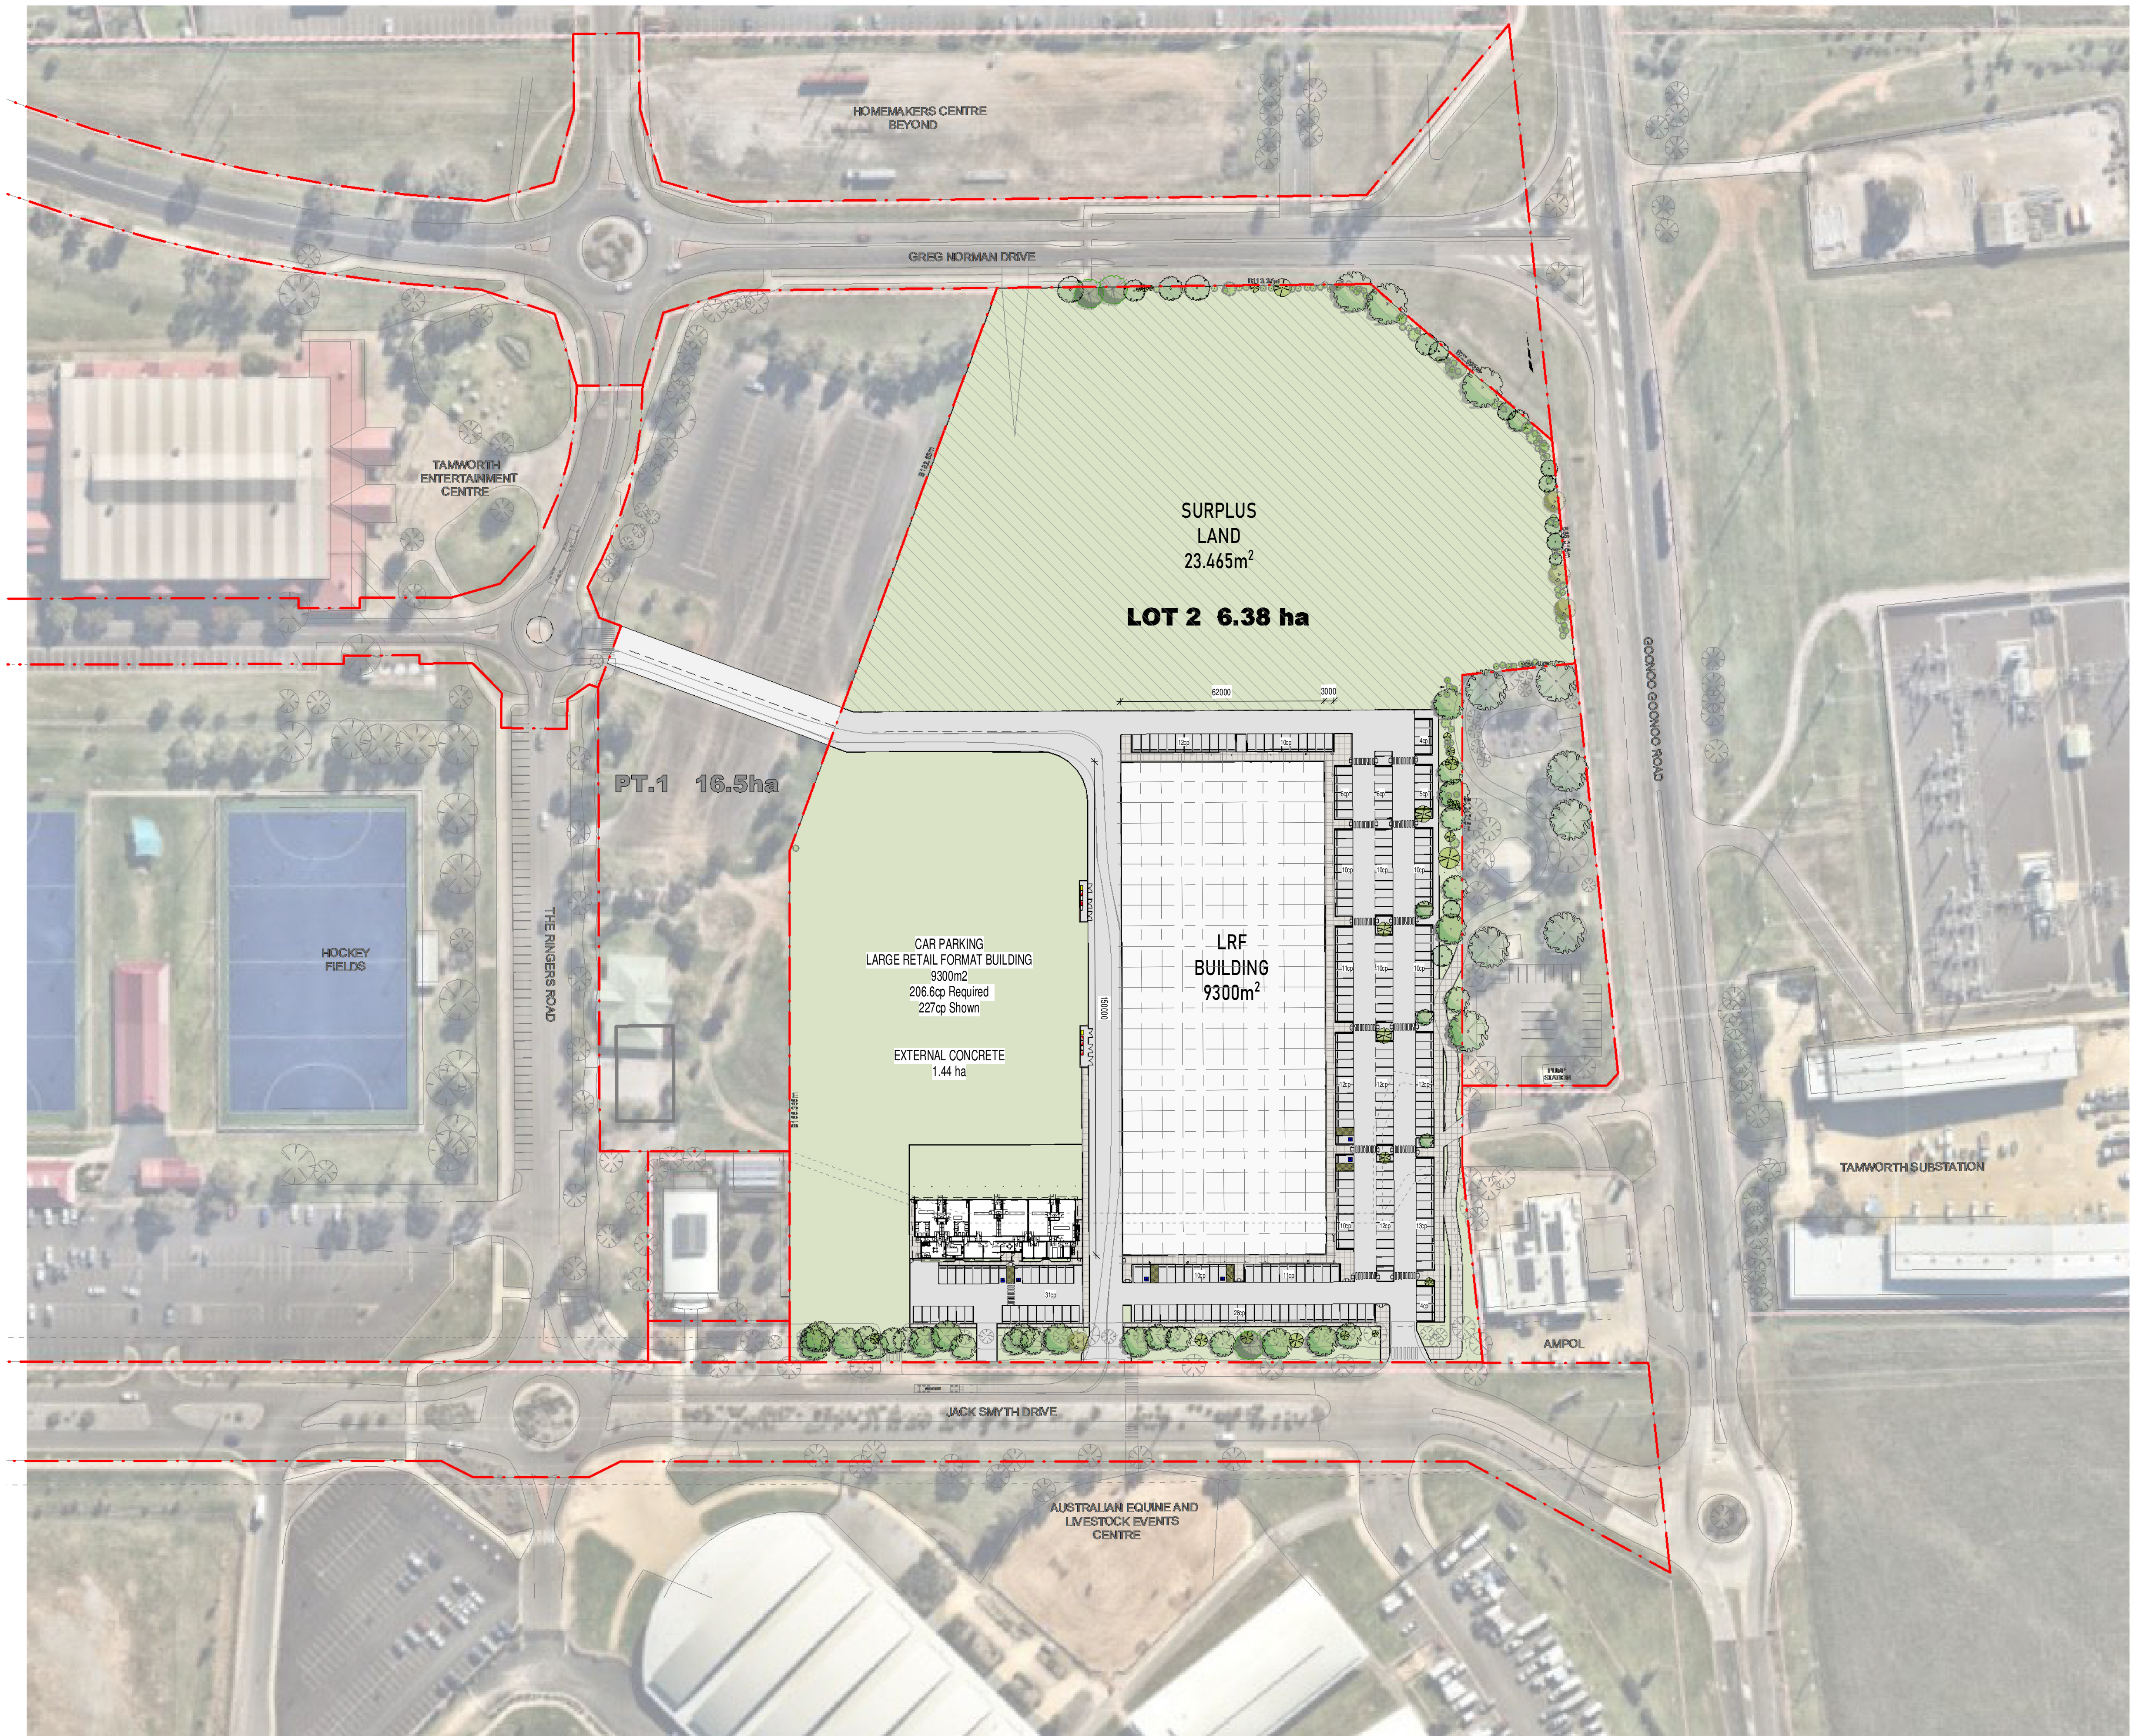

COPYRIGHT:
STEVENS GROUP PTY LTD IS THE OWNER OF COPYRIGHT TO DRAWINGS
SUPPLIED AND THE INFORMATION SHOWN HEREON.
ALL DRAWINGS SUPPLIED MAY NOT BE USED, REPRODUCED OR COPIED
IN WHOLE OR PART WITHOUT THE WRITTEN CONSENT OF
STEVENS GROUP PTY LTD.

Client

STEVENS GROUP

Project

TAMWORTH COUNTRY PARK

Location:

Lot:

No:

Street:

Suburb: TAMWORTH

DP:

Scale 1 : 1000

Drawn by M.MARSHALL

Checked by


Sheet Size A1

Drawing

SITE PLAN

Job No: Issue: No:

BCP774 18 01

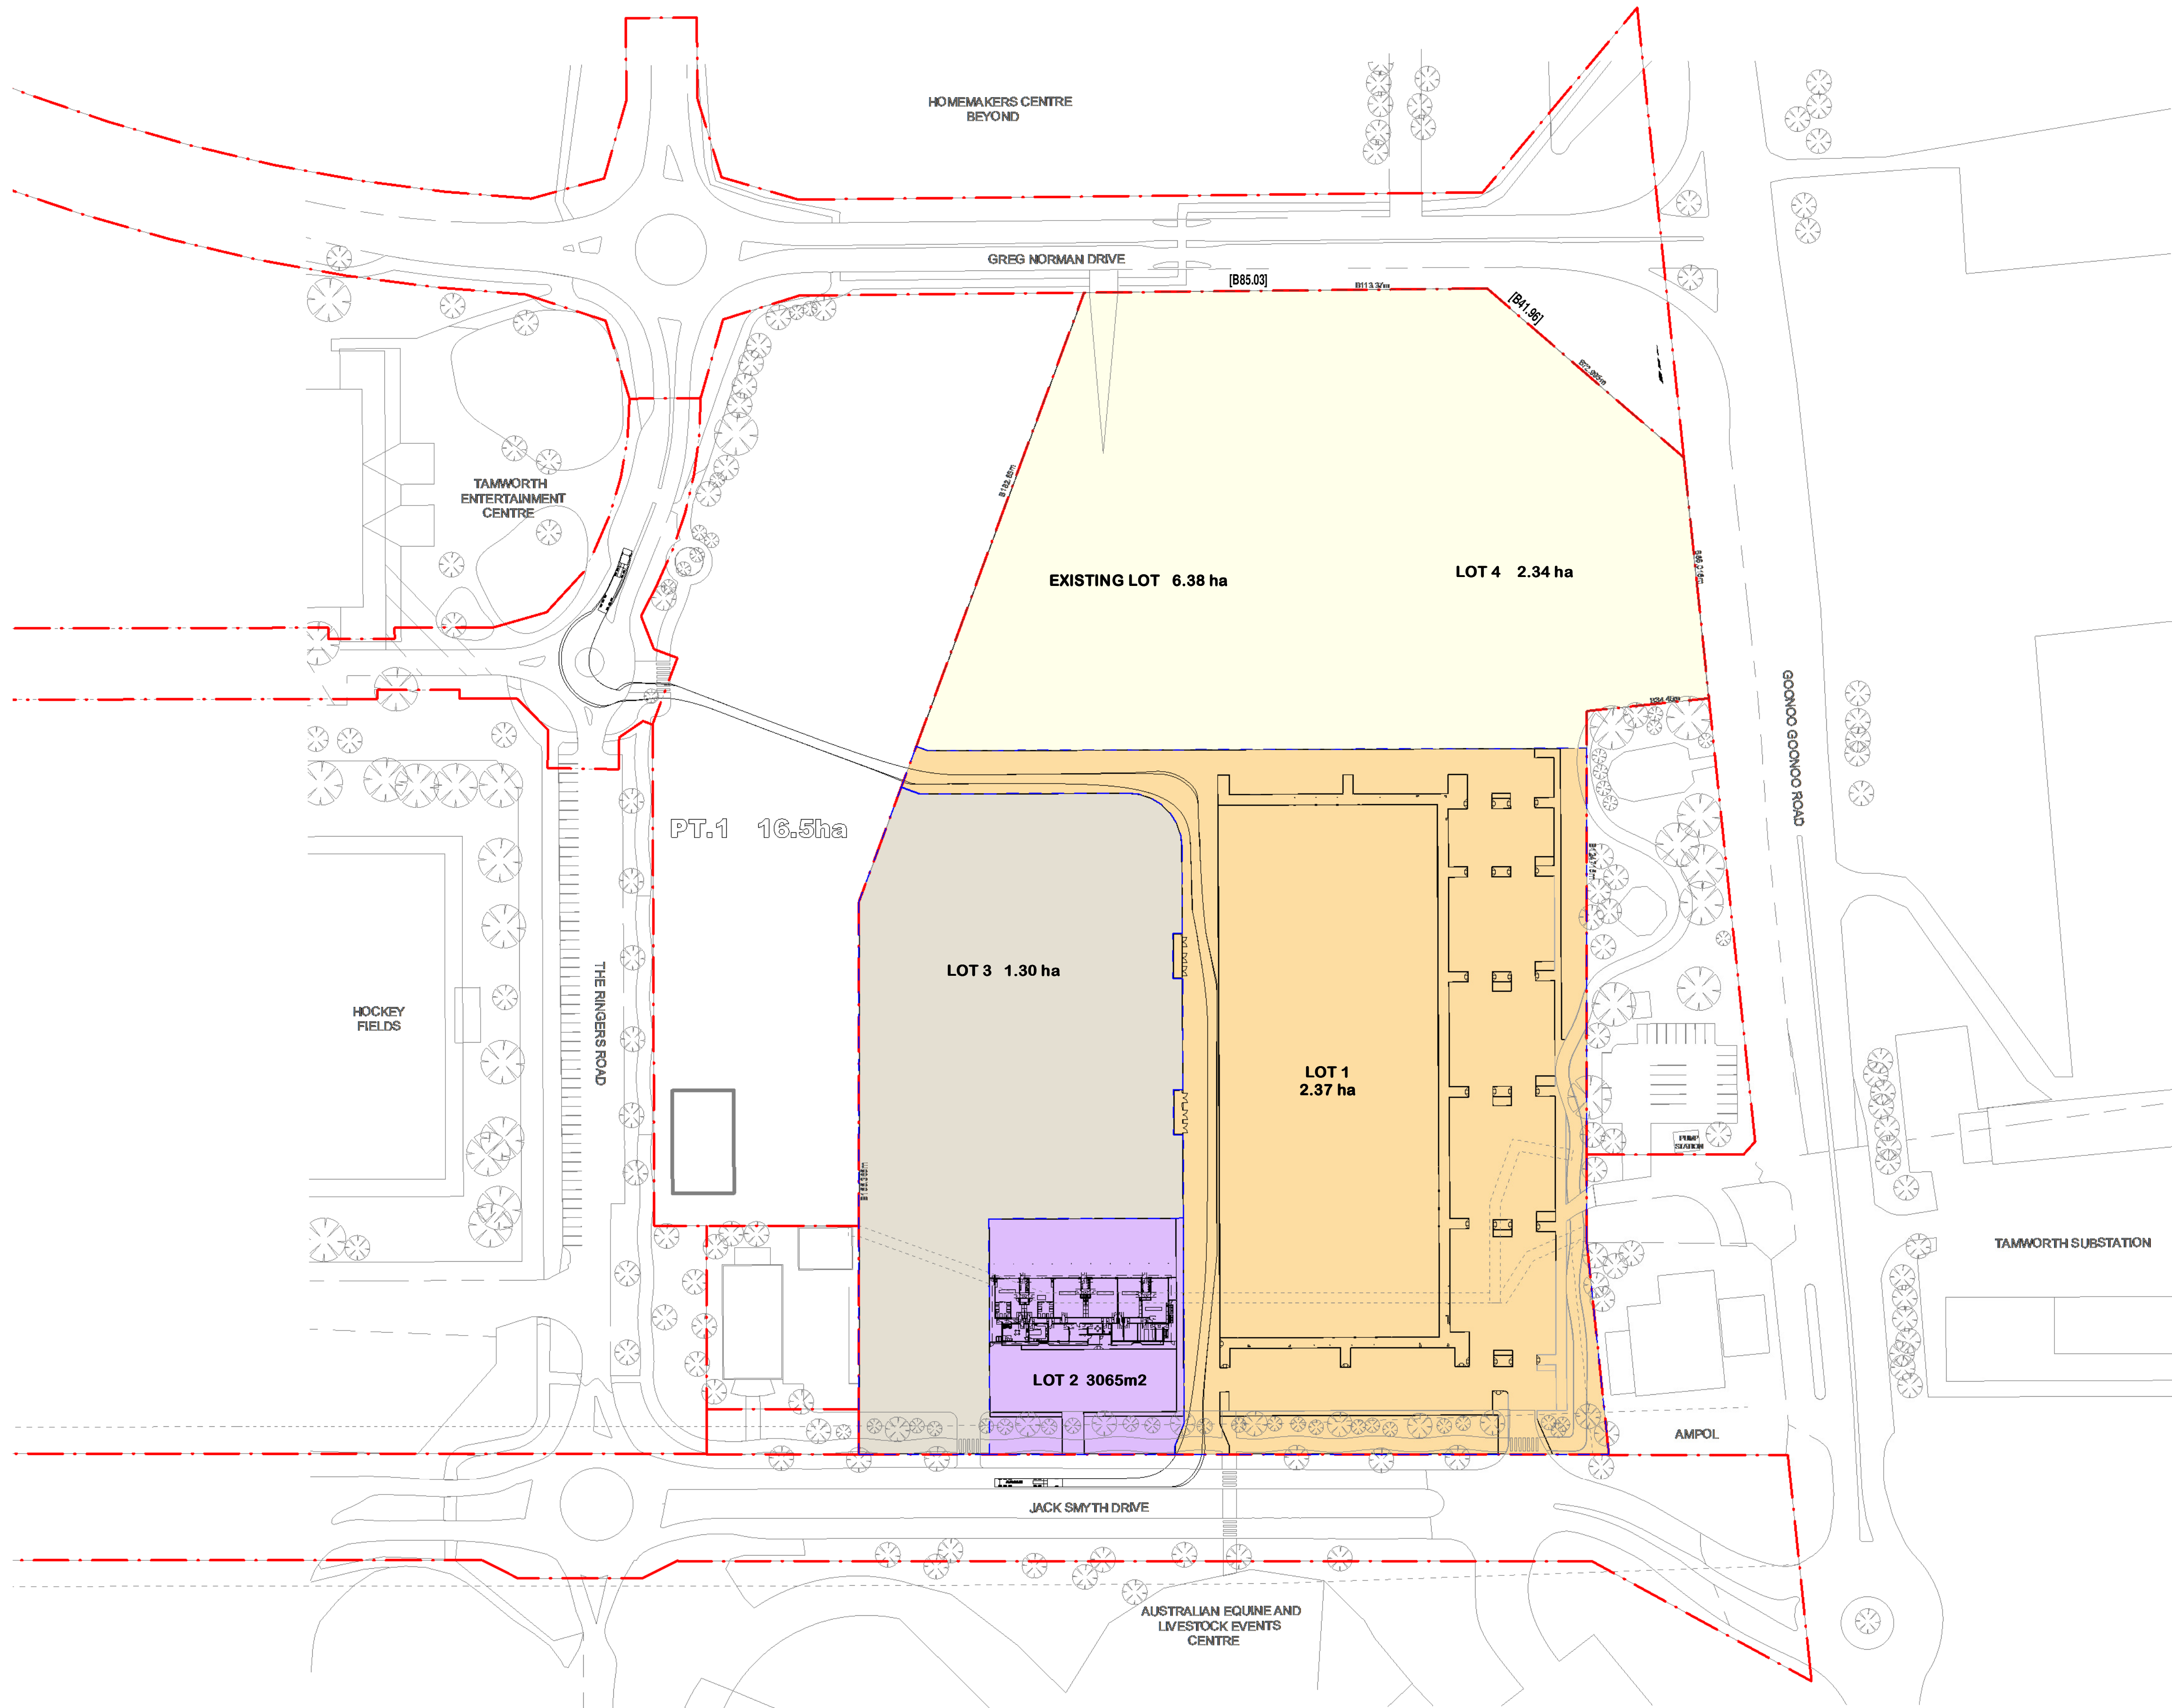

18	DRAFT REVIEW	30.04.25	M.Marshall
17	DRAFT REVIEW	11.04.25	M.Marshall
16	DRAFT REVIEW	09.04.25	M.Marshall
15	DRAFT REVIEW	10.02.25	M.Marshall
14	DRAFT REVIEW	18.07.24	M.Marshall
13	DRAFT REVIEW	10.07.24	M.Marshall
12	DRAFT REVIEW	02.07.24	M.Marshall
11	DRAFT REVIEW	01.07.24	M.Marshall
Rev	Description	Date	Issued by



COPYRIGHT:
STEVENSGROUP PTY LTD IS THE OWNER OF COPYRIGHT TO DRAWINGS SUPPLIED AND THE INFORMATION SHOWN HEREON.
ALL DRAWINGS SUPPLIED MAY NOT BE USED, REPRODUCED OR COPIED IN WHOLE OR PART WITHOUT THE WRITTEN CONSENT OF STEVENSGROUP PTY LTD

Client:
STEVENSGROUP

Project:
TAMWORTH COUNTRY PARK

Location:
Lot:
No:
Street:
Suburb: **TAMWORTH**
DP:

Scale	1 : 1000
Drawn by	M.MARSHALL
Checked by	
Sheet Size	A1

Drawing:
**CONCEPT SUBDIVISION
PLAN**

Job No: **BCP774** Issue: **18**

DWG No:

02