



GENERAL NOTES:

1. CONCRETE DESIGN STRENGTH: $F'C = 4,000$ PSI
2. REINFORCING: ASTM A775 (REBAR) GRADE 60, EPOXY COATED
3. COVER TO REINFORCING: 2" U.N.O.
4. PER MASSDOT STANDARDS E206.4.0 AND E206.4.1
5. HEADWALL WEIGHT = 2.89 TONS.

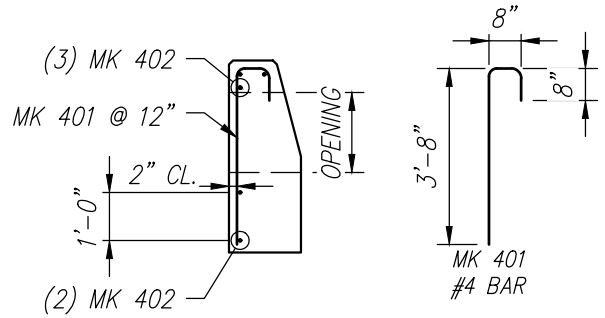

- **REINFORCING DETAIL** -
Scale: 1/4" = 1'-0"

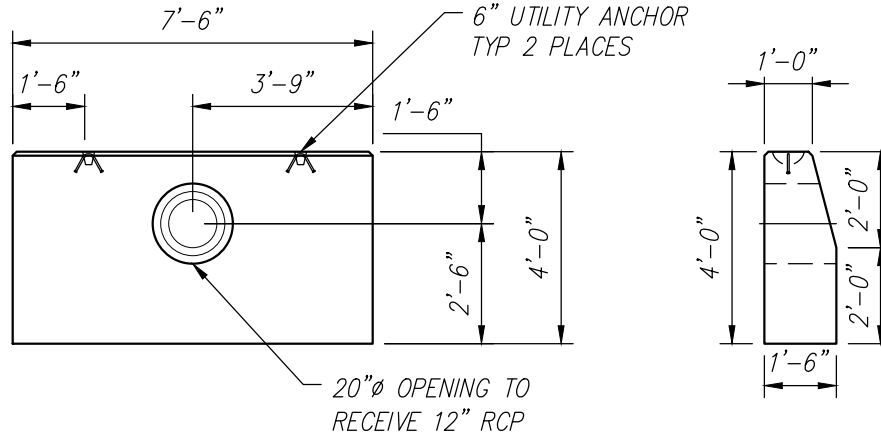

- **FRONT ELEVATION** -
Scale: 1/4" = 1'-0"

- **R. SIDE ELEVATION** -
Scale: 1/4" = 1'-0"

BSHW12MA-2 - BILL OF MATERIALS / EMBEDS				
CSI ID#	DESCRIPTION	QTY	UM	COMMENTS
EM-00116	UTILITY ANCHOR 6"-GALVANIZED	2	EA	ALP #LUA64G OR EQ.
RM-00014	REBAR #4 EPOXY- GR 60 40'	51	LB	
MX-FA4000SC30	MIX DSGN - FLY ASH - 4000 - SELF COMPACT	1.42	CY	

Rebar Schedule		
MK	QTY	LENGTH
401 #4	8	5' - 0"
402 #4	5	7' - 2"

PRECAST HEADWALL FOR 12" RCP (2:1 SLOPE)
CSI #BSHW12MA-2

CONTRACTOR:	Contract No.
ENGINEER:	Date
JOB:	Drawing No. BSHW12MA-2
LOCATION:	Revision


Concrete Systems Inc.
 9 Commercial St., Hudson, NH, 03051
 Phone 603-889-4163
 Fax 603-889-2417