




PLAN VIEW
Scale: 1/2" = 1'-0"

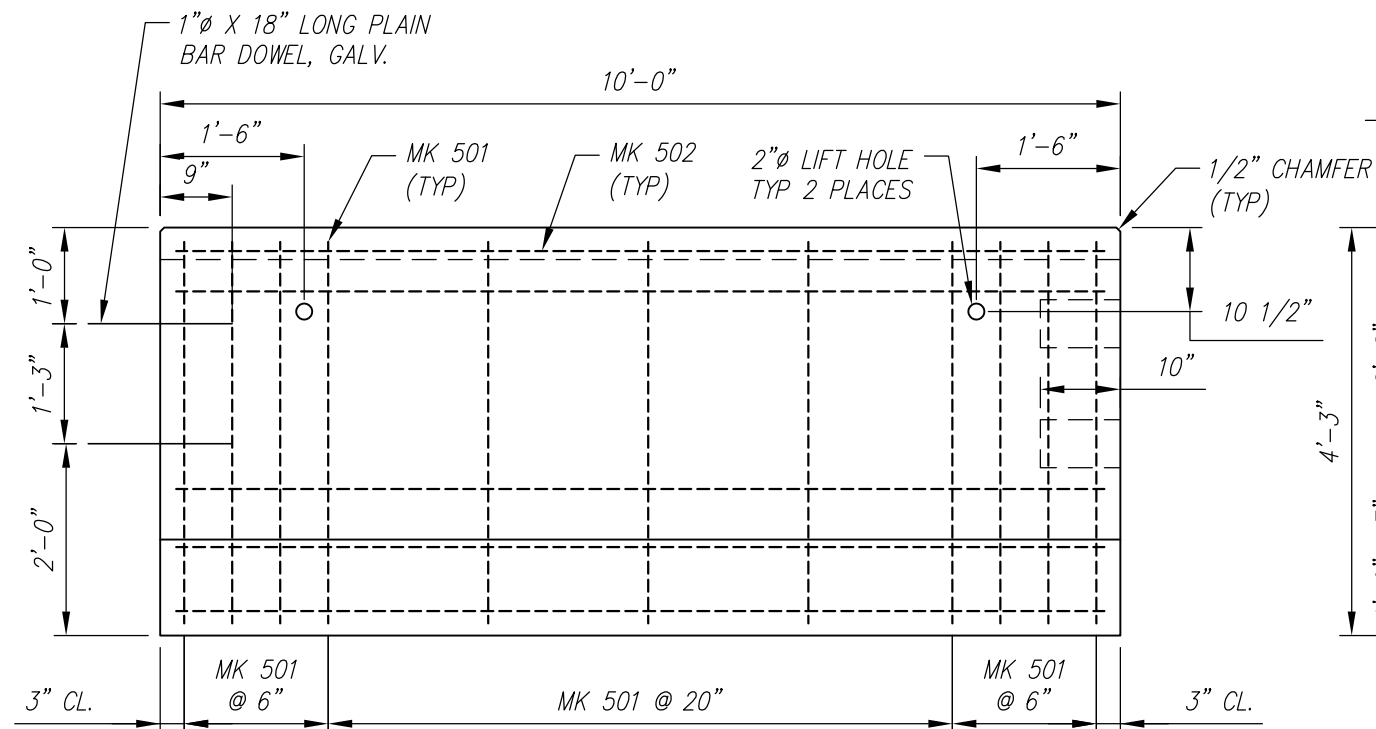


FRONT ELEVATION
Scale: 1/2" = 1'-0"

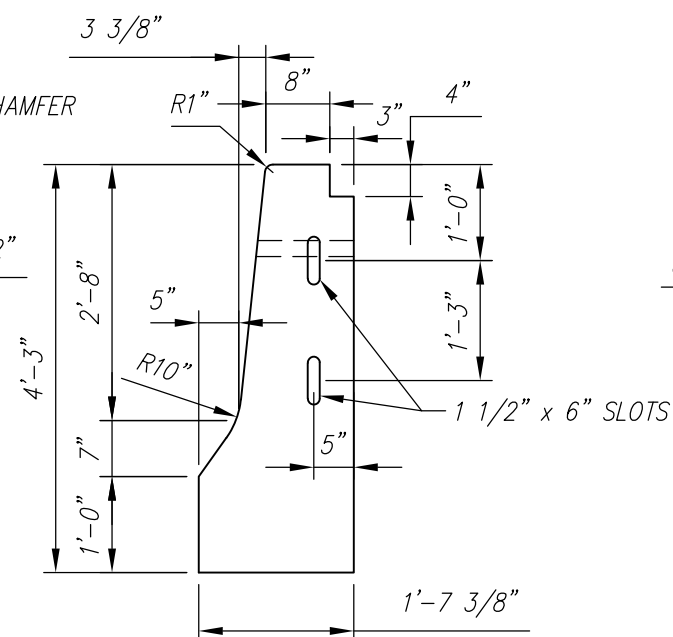

R. SIDE ELEVATION
Scale: 1/2" = 1'-0"

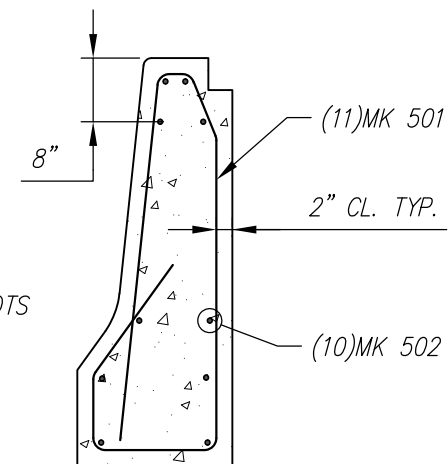

REINFORCING DETAIL
Scale: 1/2" = 1'-0"

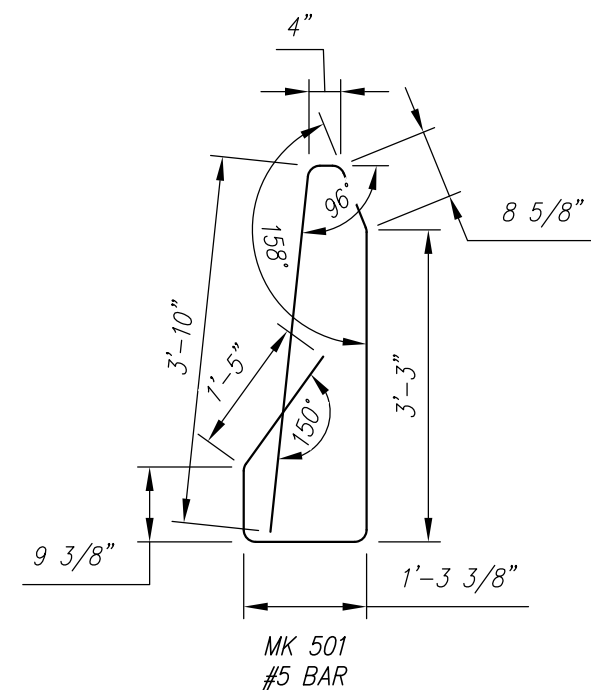

BENDING SCHEDULE
Scale: 1/2" = 1'-0"

- GENERAL NOTES:
1. CONCRETE STRENGTH $F'C = 5000$ PSI
 2. REINFORCING STEEL: ASTM A615 (REBAR) GR 60, EPOXY COATED.
 3. COVER TO REINFORCING: 2" U.N.O.
 4. PER MASSDOT CONSTRUCTION STANDARDS E402.20.0, E402.21.0 AND E402.22.0

5			
4			
3			
2			
1			
Rev.	Date	DESCRIPTION	By
REVISIONS			

CSI
Concrete Systems Inc.
9 Commercial St., Hudson, NH, 03051
Phone 603-889-4163
Fax 603-889-2417

<u>AGENCY/MUNICIPALITY:</u>					
Drawn By	Date	B	SINGLE FACE "F" TALL W/CAP SEPARATOR		REV
Concrete Cu. Yd. 1.95	Weight in Tons 3.95		Drawing No. —SFF1951PCM—1		0
Approved By	Date	Quantity:	Project No:		SHEET 1 OF 1