




FED. ROAD DIV. NO.	STATE	FEDERAL AID PROJECT NO.	FISCAL YEAR	SHEET NO.	TOTAL SHEETS
	RI			1	1

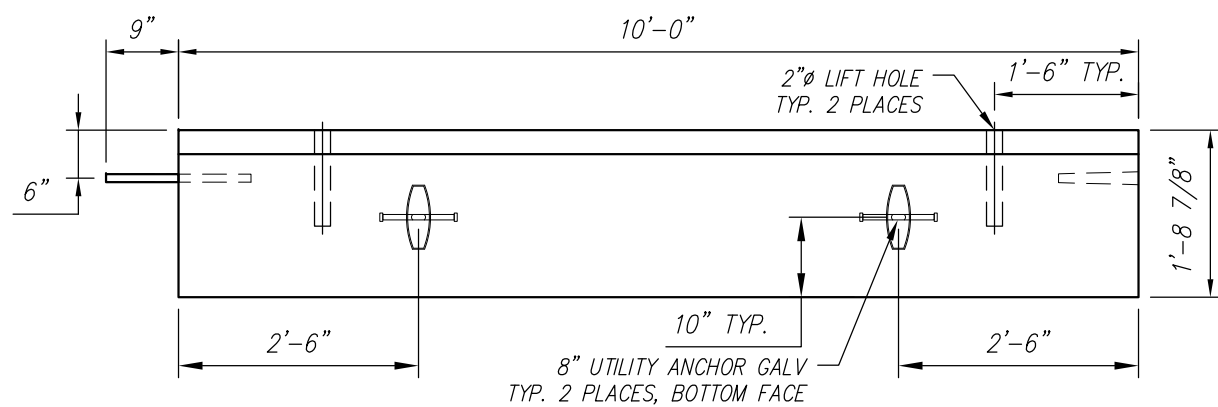


PLAN VIEW
Scale: 1/2" = 1'-0"

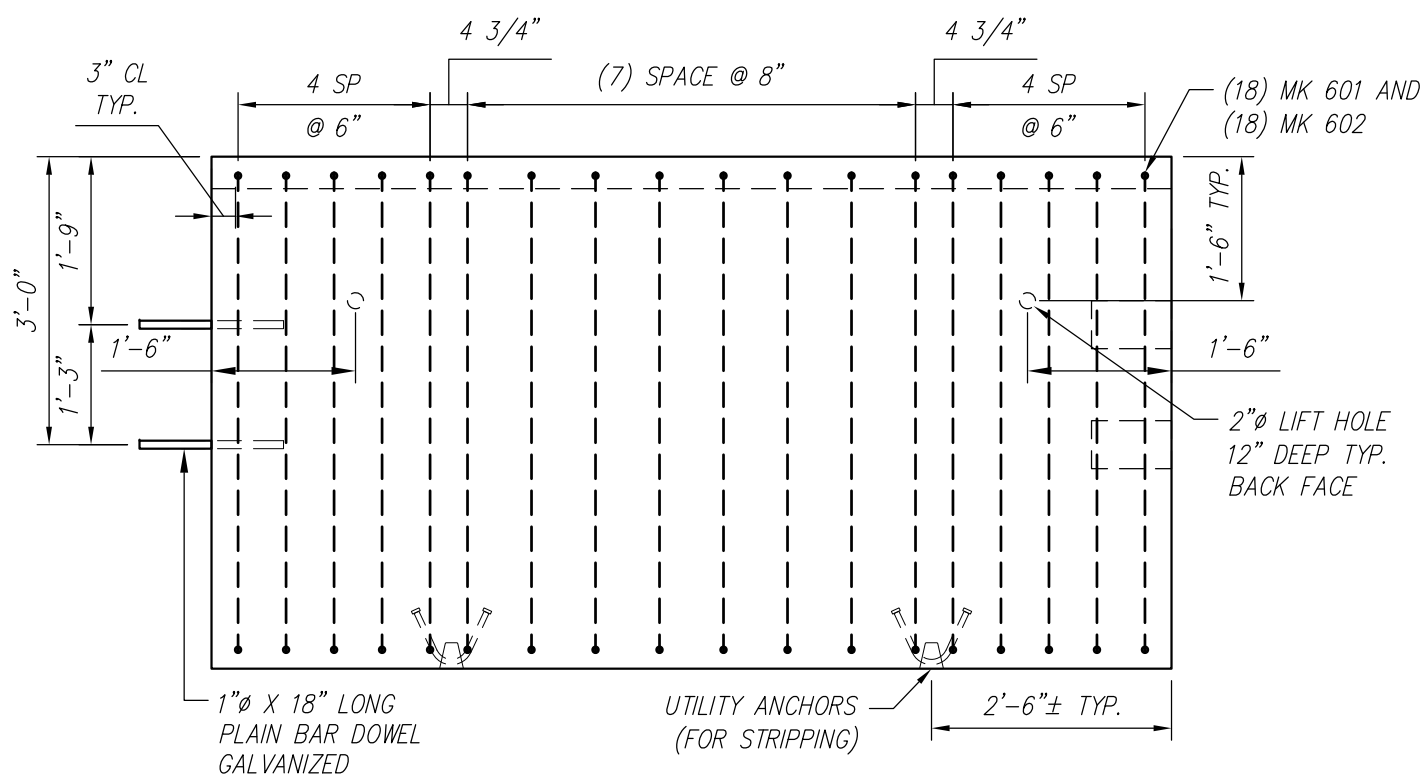


FRONT ELEVATION
Scale: 1/2" = 1'-0"

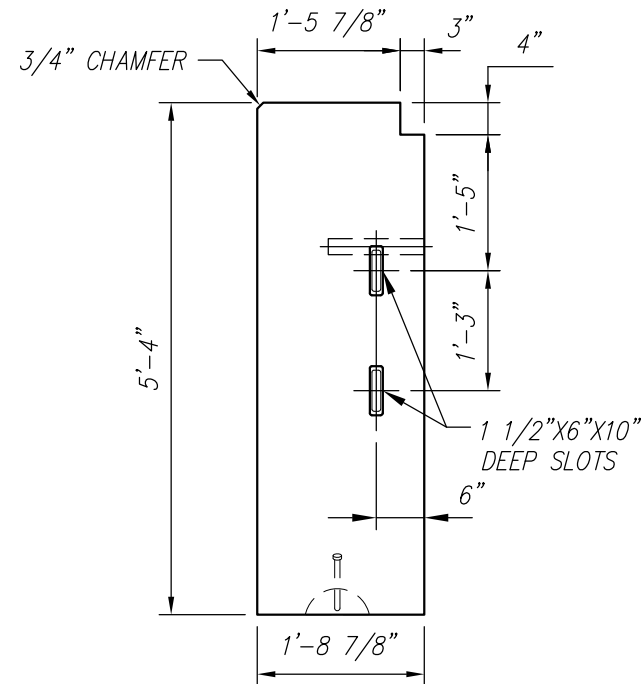

R.SIDE ELEVATION
Scale: 1/2" = 1'-0"

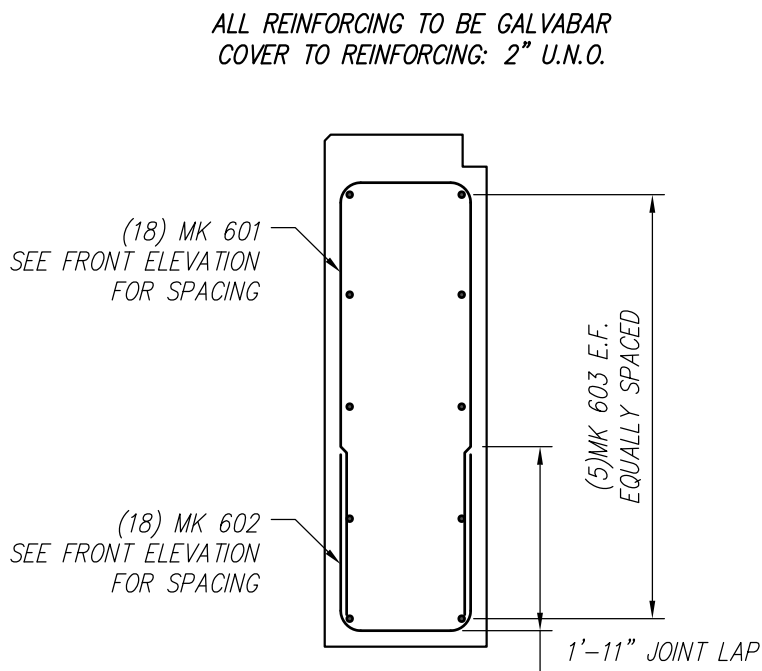

REINFORCING DETAIL
Scale: 1/2" = 1'-0"

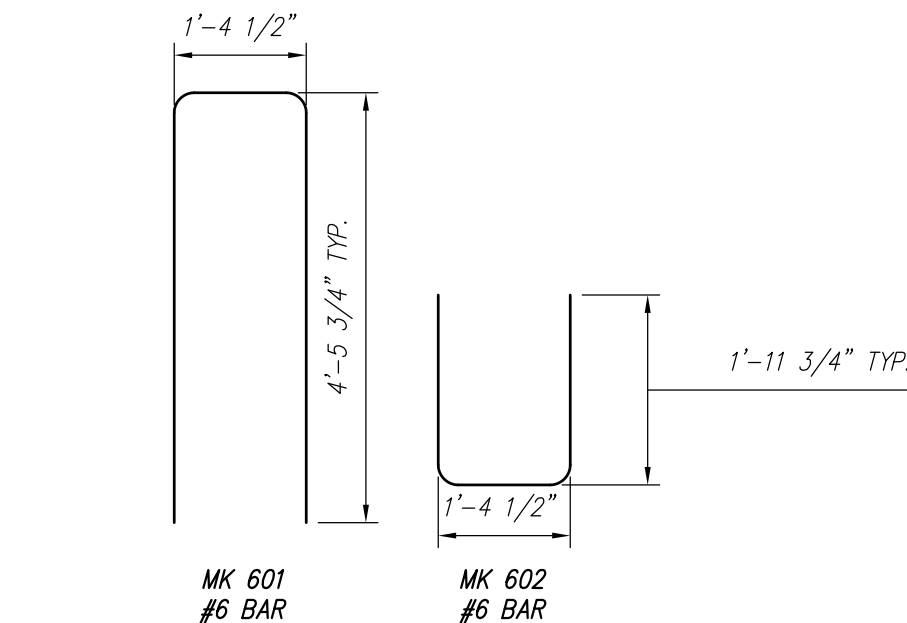

BENDING SCHEDULE
Scale: 1/2" = 1'-0"

- GENERAL NOTES:
1. CONCRETE STRENGTH F'_C = 5000 PSI HP
 2. REINFORCING STEEL: ASTM A615 (REBAR) GR 60, GALVABAR (ASTM A1094).
 3. COVER TO REINFORCING: 2" U.N.O.
 4. ITEM# = 909.9901

RHODE ISLAND
DEPARTMENT OF TRANSPORTATION

BRIDGE NO:
CONTRACT NO:
FEDERAL AID PROJ. NO:
CONTRACTOR:
CSI JOB NO:

Contractor is to verify that all information shown on drawings has been thoroughly checked, complies with the contract documents and is adequate to meet the field conditions. Some dimensions and details may differ slightly from contract drawings to accommodate the manufacturing or design process. Approval of this drawing indicates that any deviation from the contract documents has been reviewed and found to be acceptable. Production will not commence until receipt of signed, approved shop drawings.

This drawing contains information proprietary to CONCRETE SYSTEMS, INC. This drawing is disclosed with the understanding that it will be retained in confidence and its use limited solely to the purpose for which it is disclosed. It is understood that no reproduction of this drawing is authorized without permission from CONCRETE SYSTEMS, INC. and that it will be returned to CONCRETE SYSTEMS, INC. upon request.

This drawing is based upon information provided from the following documents and/or sources:

Engineer:
Project No:
Drawings:

Specifications:

Other Sources:

CSI
Concrete Systems Inc.
9 Commercial St., Hudson, NH, 03051
Phone 603-889-4163
Fax 603-889-2417

Drawn By	Date
Checked By	Date
Approved By	Date
Drawing Title	Rev
FABRICATION DRAWING 64" VERTICAL BARRIER	
Quantity	Weight in tons
6	6.89
CSI Drawing No.	
-VB6420-CAP-1-RI-HP	

10			
9			
8			
7			
6			
5			
4			
3			
2			
1			
Rev.	Date	DESCRIPTION	By
		REVISIONS	