

PRODUCT: QWLEV121812

WEIGHT: 36 lbs.  
(CUSTOMER TO OFFLOAD IF OVER 6000 Lbs.)

Authorized Signature

Date

By signing above or stamping this drawing "approved" or "no exception taken" authorization is given to QCP to produce this drawing as shown within a 1/8" tolerance.

CONCRETE COLOR:

- ☐ NATURAL ☐ FRENCH GREY  
☐ MISSION WHITE ☐ LATTE  
☐ CUSTOM

CONCRETE TEXTURE:


- ☐ SANDSTONE  
☐ SMOOTH  
☐ GFRC HONED

QUANTITY: \_\_\_\_


SEALER: PERMASHIELD 4200 SEALER

GENERAL PRODUCT NOTES:


E = EXPOSED FINISHED SURFACE  
INSTALLATION IS REQUIRED BY OTHERS.  
ALL EDGES TO BE EASED.  
MANUFACTURING TOLERANCE  $\pm 1/8"$ .  
GFRC  
ANCHORING METHOD BY OTHERS

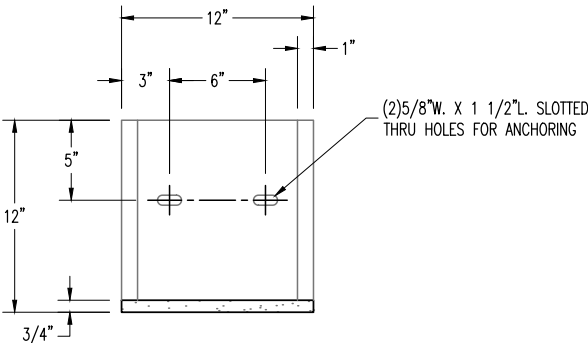

PLAN VIEW

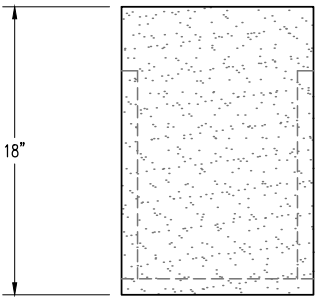

ELEVATION VIEW

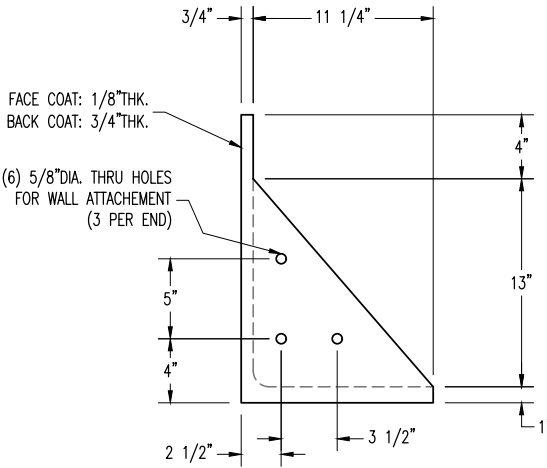

END VIEW

PLAN TYPE	CONSTRUCTION PLAN	DATE 3/7/25	FILE NO. QWLEV121812	SHEET 1
PRODUCT	QWLEV121812   STRAIGHT WALL   LEVUS	SCALE 1" = 1'	DRAWN BY: -----	OF
PROJECT NAME		PC. NO.	QC ITEM NO.	1

PRODUCT: QWLEV122412

WEIGHT: 46 lbs.  
(CUSTOMER TO OFFLOAD IF OVER 6000 Lbs.)

QUANTITY: \_\_\_\_\_

CONCRETE COLOR:

- ☐ NATURAL      ☐ FRENCH GREY  
☐ MISSION WHITE      ☐ LATTE  
☐ CUSTOM

CONCRETE TEXTURE:

- ☐ SANDSTONE  
☐ SMOOTH  
☐ GFRC HONED

SEALER: PERMASHIELD 4200 SEALER


Authorized Signature

Date


By signing above or stamping this drawing "approved" or "no exception taken" authorization is given to QCP to produce this drawing as shown within a 1/8" tolerance.

GENERAL PRODUCT NOTES:


E = EXPOSED FINISHED SURFACE  
INSTALLATION IS REQUIRED BY OTHERS.  
ALL EDGES TO BE EASED.  
MANUFACTURING TOLERANCE  $\pm 1/8"$ .  
GFRC  
ANCHORING METHOD BY OTHERS

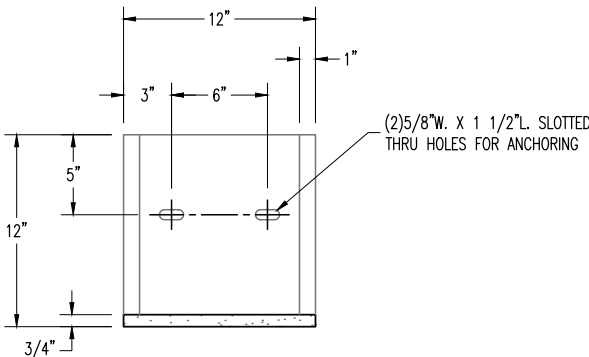

PLAN VIEW

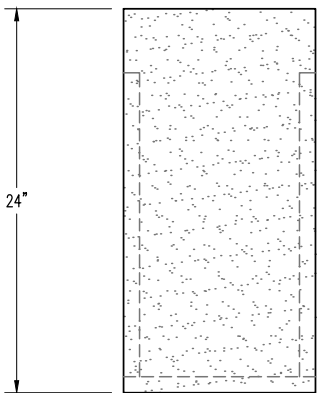

ELEVATION VIEW

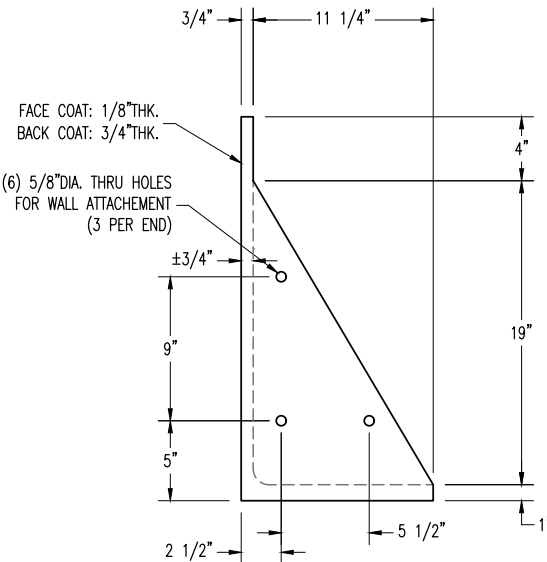

END VIEW

PRODUCT: QWLEV123612

WEIGHT: 66 lbs.  
(CUSTOMER TO OFFLOAD IF OVER 6000 Lbs.)

QUANTITY: \_\_\_\_\_

CONCRETE COLOR:

- ☐ NATURAL      ☐ FRENCH GREY  
☐ MISSION WHITE      ☐ LATTE  
☐ CUSTOM

CONCRETE TEXTURE:

- ☐ SANDSTONE  
☐ SMOOTH  
☐ GFRC HONED

SEALER: PERMASHIELD 4200 SEALER


Authorized Signature \_\_\_\_\_

Date \_\_\_\_\_


By signing above or stamping this drawing "approved" or "no exception taken" authorization is given to QCP to produce this drawing as shown within a 1/8" tolerance.

GENERAL PRODUCT NOTES:


E = EXPOSED FINISHED SURFACE  
INSTALLATION IS REQUIRED BY OTHERS.  
ALL EDGES TO BE EASED.  
MANUFACTURING TOLERANCE  $\pm 1/8"$ .  
GFRC  
ANCHORING METHOD BY OTHERS

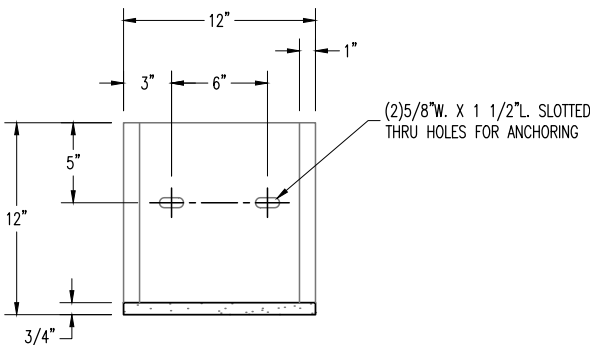

PLAN VIEW

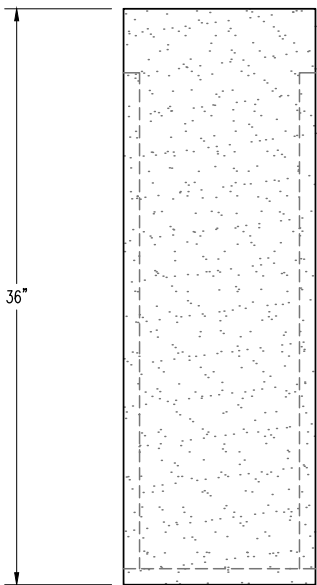

ELEVATION VIEW

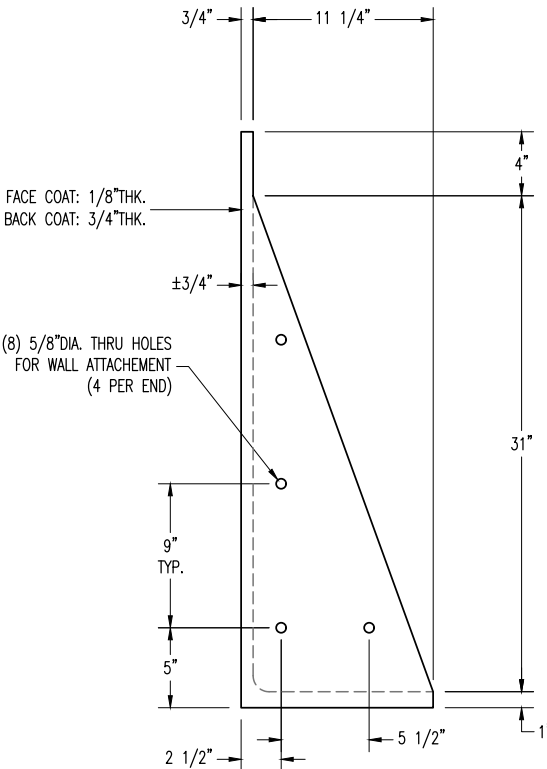

END VIEW

PLAN TYPE	CONSTRUCTION PLAN	DATE	9/30/24	FILE NO.	QWLEV123612	SHEET	1
PRODUCT	QWLEV123612   STRAIGHT WALL   LEVUS	SCALE	1" = 1'	DRAWN BY:	----	OF	1
PROJECT NAME		PC. NO.		QC ITEM NO.			

PRODUCT: QWLEV124812

WEIGHT: 76 lbs.  
(CUSTOMER TO OFFLOAD IF OVER 6000 Lbs.)

Authorized Signature

Date

By signing above or stamping this drawing "approved" or "no exception taken" authorization is given to QCP to produce this drawing as shown within a 1/8" tolerance.

CONCRETE COLOR:

- ☐ NATURAL ☐ FRENCH GREY  
☐ MISSION WHITE ☐ LATTE  
☐ CUSTOM

CONCRETE TEXTURE:


- ☐ SANDSTONE  
☐ SMOOTH  
☐ GFRC HONED

QUANTITY: \_\_\_\_


SEALER: PERMASHIELD 4200 SEALER

GENERAL PRODUCT NOTES:


E = EXPOSED FINISHED SURFACE  
INSTALLATION IS REQUIRED BY OTHERS.  
ALL EDGES TO BE EASED.  
MANUFACTURING TOLERANCE  $\pm 1/8"$ .  
GFRC  
ANCHORING METHOD BY OTHERS

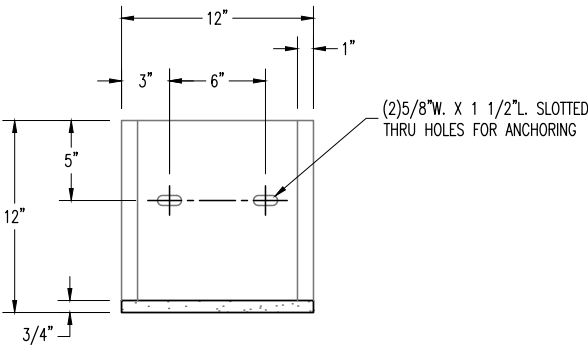

PLAN VIEW

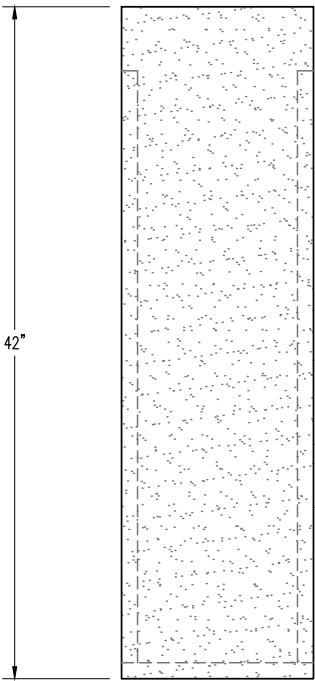

ELEVATION VIEW

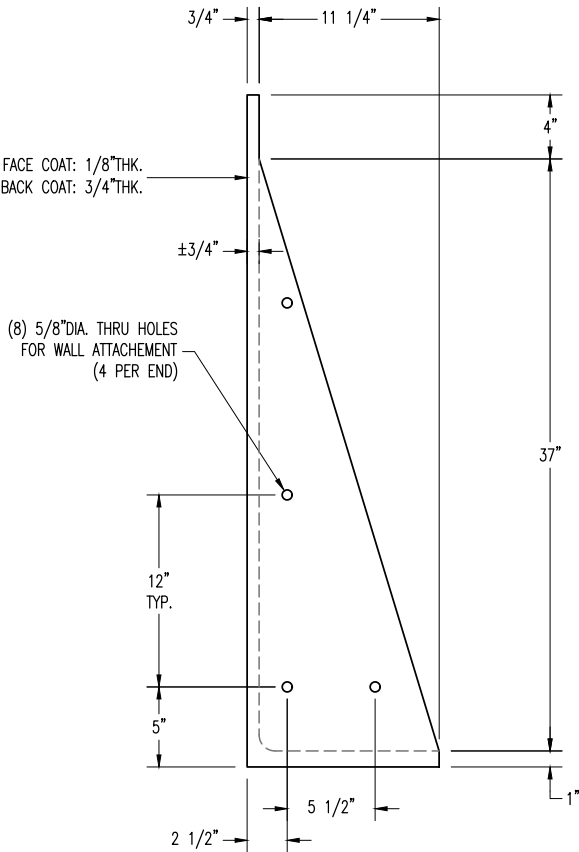

END VIEW

**QCP**  
www.qcp-corp.com

PLAN TYPE	CONSTRUCTION PLAN	DATE 9/30/24	FILE NO. QWLEV124212	SHEET 1
PRODUCT	QWLEV124812   STRAIGHT WALL   LEVUS	SCALE 1" = 1'	DRAWN BY: ----	OF 1
PROJECT NAME		PC. NO.	QC ITEM NO.	



PRODUCT: QWLEV121812

WEIGHT: 71 lbs.  
(CUSTOMER TO OFFLOAD IF OVER 6000 Lbs.)

QUANTITY: \_\_\_\_

CONCRETE COLOR:

- ☐ NATURAL ☐ FRENCH GREY  
☐ MISSION WHITE ☐ LATTE  
☐ CUSTOM

CONCRETE TEXTURE:

- ☐ SANDSTONE  
☐ SMOOTH  
☐ GFRC HONED

SEALER: PERMASHIELD 4200 SEALER




Authorized Signature


Date

By signing above or stamping this drawing "approved" or "no exception taken" authorization is given to QCP to produce this drawing as shown within a 1/8" tolerance.

GENERAL PRODUCT NOTES:

E = EXPOSED FINISHED SURFACE  
INSTALLATION IS REQUIRED BY OTHERS.  
ALL EDGES TO BE EASED.  
MANUFACTURING TOLERANCE  $\pm 1/8"$ .  
GFRC  
ANCHORING METHOD BY OTHERS

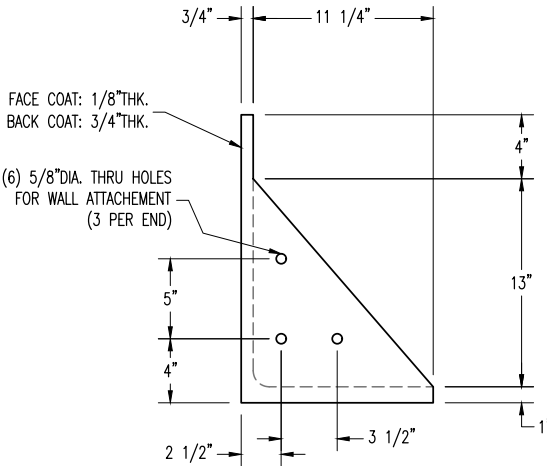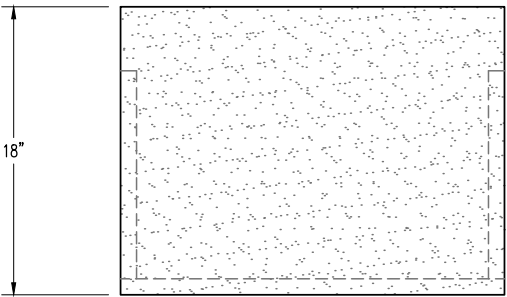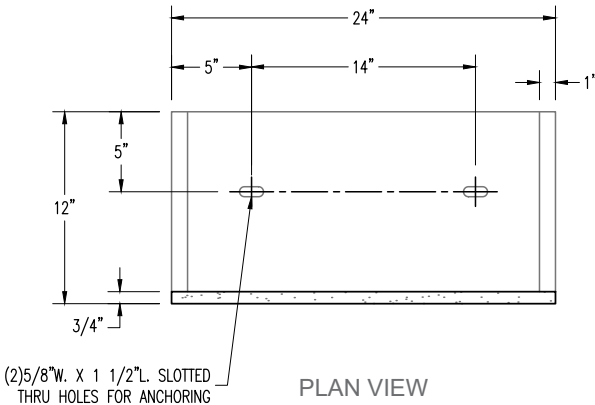

 www.qcp-corp.com	PLAN TYPE	CONSTRUCTION PLAN	DATE	FILE NO.	SHEET
	PRODUCT	QWLEV121812   STRAIGHT WALL   LEVUS	9/30/24	QWLEV241812	
	PROJECT NAME		SCALE	DRAWN BY:	1
			1" = 1'	----	OF
			PC. NO.	QC ITEM NO.	1

PRODUCT: QWLEV242412

WEIGHT: 75 lbs.  
(CUSTOMER TO OFFLOAD IF OVER 6000 Lbs.)

Authorized Signature

Date

By signing above or stamping this drawing "approved" or "no exception taken" authorization is given to QCP to produce this drawing as shown within a 1/8" tolerance.

CONCRETE COLOR:

- ☐ NATURAL ☐ FRENCH GREY  
☐ MISSION WHITE ☐ LATTE  
☐ CUSTOM

CONCRETE TEXTURE:


- ☐ SANDSTONE  
☐ SMOOTH  
☐ GFRC HONED

SEALER: PERMASHIELD 4200 SEALER

QUANTITY: \_\_\_\_


GENERAL PRODUCT NOTES:

E = EXPOSED FINISHED SURFACE  
INSTALLATION IS REQUIRED BY OTHERS.  
ALL EDGES TO BE EASED.  
MANUFACTURING TOLERANCE  $\pm 1/8"$ .  
GFRC  
ANCHORING METHOD BY OTHERS

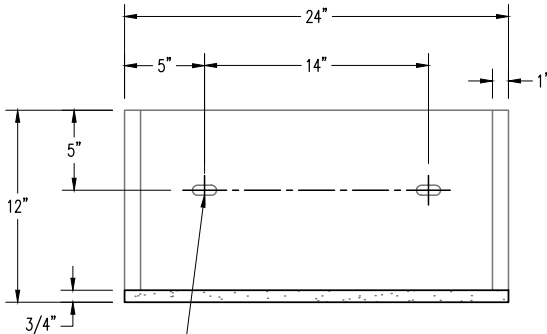


(2) 5/8"W. X 1 1/2"L. SLOTTED  
THRU HOLES FOR ANCHORING

PLAN VIEW

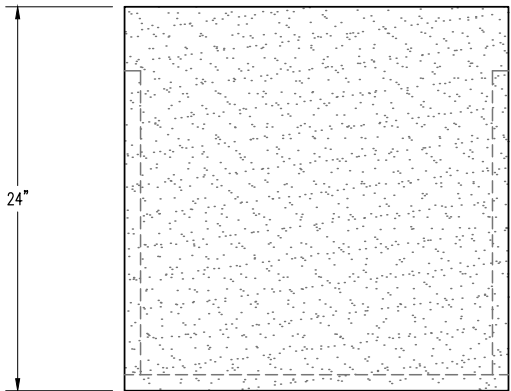

ELEVATION VIEW

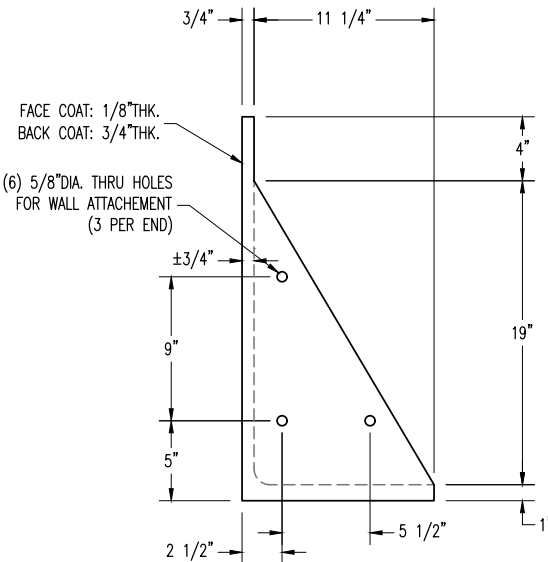

END VIEW

**QCP**  
www.qcp-corp.com

PLAN TYPE

CONSTRUCTION PLAN

PRODUCT

QWLEV242412 | STRAIGHT WALL | LEVUS

PROJECT NAME

DATE

9/30/24

SCALE

1" = 1'

PC. NO.

FILE NO.

QWLEV242412

DRAWN BY:

----

QC ITEM NO.

SHEET

1

OF

1

PRODUCT: QWLEV243612

WEIGHT: 105 lbs.  
(CUSTOMER TO OFFLOAD IF OVER 6000 Lbs.)

Authorized Signature

Date

By signing above or stamping this drawing "approved" or "no exception taken" authorization is given to QCP to produce this drawing as shown within a 1/8" tolerance.

CONCRETE COLOR:

CONCRETE TEXTURE:

- ☐ NATURAL ☐ FRENCH GREY  
☐ MISSION WHITE ☐ LATTE  
☐ CUSTOM: \_\_\_\_\_


- ☐ SANDSTONE  
☐ SMOOTH  
☐ GFRC HONED

QUANTITY: \_\_\_\_\_


SEALER: PERMASHIELD 4200 SEALER

GENERAL PRODUCT NOTES:


E = EXPOSED FINISHED SURFACE  
INSTALLATION IS REQUIRED BY OTHERS.  
ALL EDGES TO BE EASED.  
MANUFACTURING TOLERANCE  $\pm 1/8"$ .  
GFRC  
ANCHORING METHOD BY OTHERS

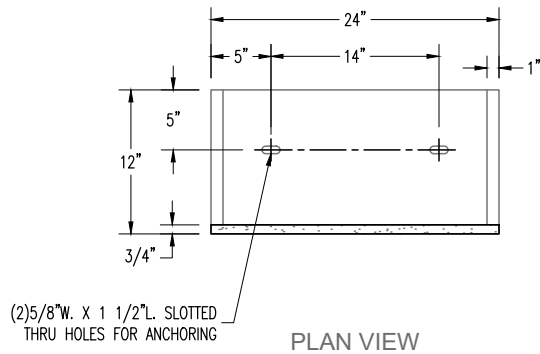

PLAN VIEW

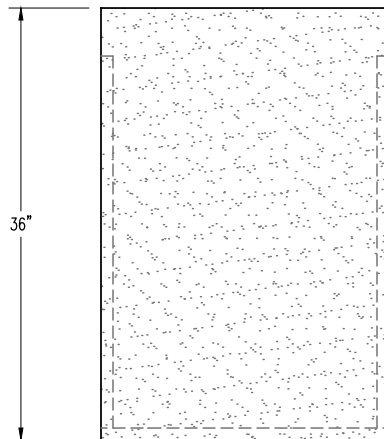

ELEVATION VIEW

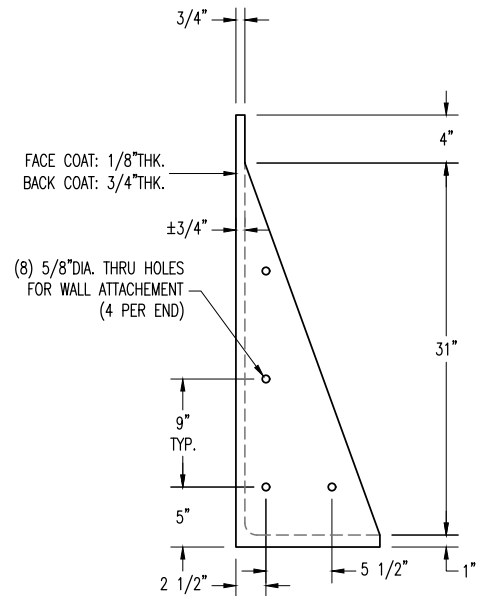

END VIEW

**QCP**  
www.qcp-corp.com

PLAN TYPE

CONSTRUCTION PLAN

PRODUCT

QWLEV243612 | STRAIGHT WALL | LEVUS

PROJECT NAME

DATE  
9/30/24

SCALE  
3/4" = 1'

PC. NO.

FILE NO.  
QWLEV243612

DRAWN BY:  
----

QC ITEM NO.

SHEET  
1

OF

1

PRODUCT: QWLEV244212

WEIGHT: 120 lbs.  
(CUSTOMER TO OFFLOAD IF OVER 6000 Lbs.)

Authorized Signature

Date

By signing above or stamping this drawing "approved" or "no exception taken" authorization is given to QCP to produce this drawing as shown within a 1/8" tolerance.

CONCRETE COLOR:

- ☐ NATURAL ☐ FRENCH GREY  
☐ MISSION WHITE ☐ LATTE  
☐ CUSTOM: \_\_\_\_\_

CONCRETE TEXTURE:


- ☐ SANDSTONE  
☐ SMOOTH  
☐ GFRC HONED

QUANTITY: \_\_\_\_\_


SEALER: PERMASHIELD 4200 SEALER

GENERAL PRODUCT NOTES:


E = EXPOSED FINISHED SURFACE  
INSTALLATION IS REQUIRED BY OTHERS.  
ALL EDGES TO BE EASED.  
MANUFACTURING TOLERANCE  $\pm 1/8"$ .  
GFRC  
ANCHORING METHOD BY OTHERS

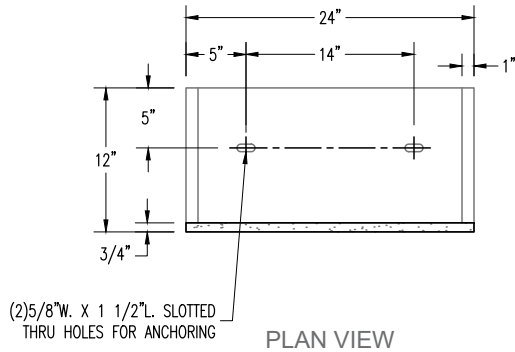

PLAN VIEW

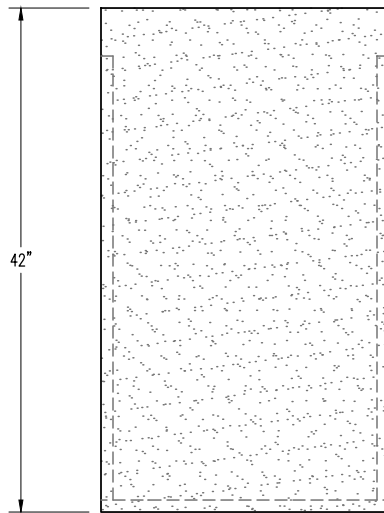

ELEVATION VIEW

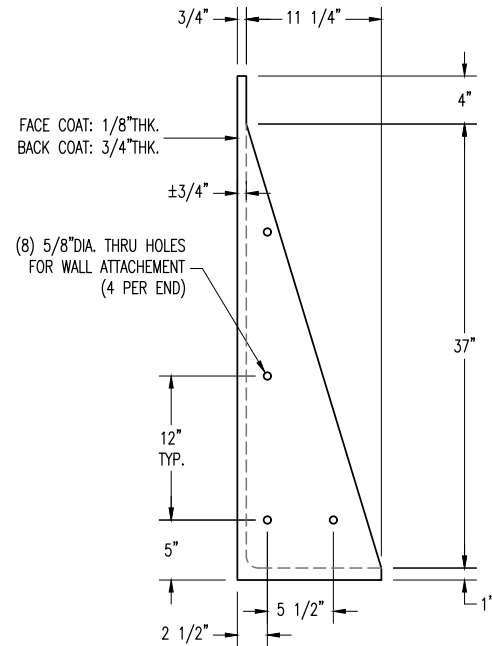

END VIEW

**QCP**  
www.qcp-corp.com

PLAN TYPE

CONSTRUCTION PLAN

PRODUCT

QWLEV244212 | STRAIGHT WALL | LEVUS

PROJECT NAME

DATE  
9/30/24

SCALE  
3/4" = 1'

PC. NO.

FILE NO.  
QWLEV244212

DRAWN BY:  
----

QC ITEM NO.

SHEET  
1

OF

1

PRODUCT: QWLEV361812

WEIGHT: 85 lbs.  
(CUSTOMER TO OFFLOAD IF OVER 6000 Lbs.)

Authorized Signature

Date

By signing above or stamping this drawing "approved" or "no exception taken" authorization is given to QCP to produce this drawing as shown within a 1/8" tolerance.

CONCRETE COLOR:

CONCRETE TEXTURE:

- ☐ NATURAL ☐ FRENCH GREY  
☐ MISSION WHITE ☐ LATTE  
☐ CUSTOM: \_\_\_\_\_

- ☐ SANDSTONE  
☐ SMOOTH  
☐ GFRC HONED

QUANTITY: \_\_\_\_\_

SEALER: PERMASHIELD 4200 SEALER

GENERAL PRODUCT NOTES:

E = EXPOSED FINISHED SURFACE


INSTALLATION IS REQUIRED BY OTHERS.

ALL EDGES TO BE EASED.


MANUFACTURING TOLERANCE  $\pm 1/8"$ .

GFRC


ANCHORING METHOD BY OTHERS

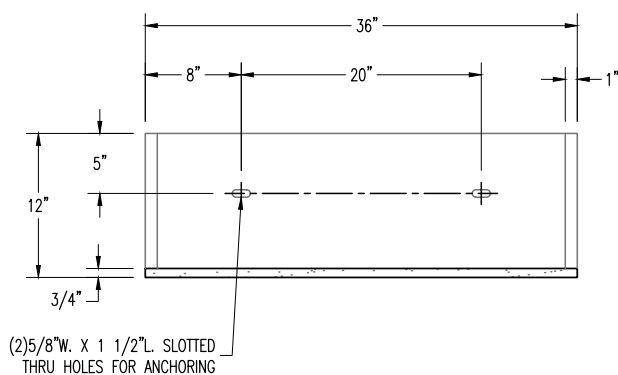

PLAN VIEW

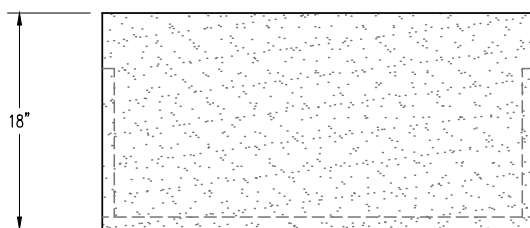

ELEVATION VIEW

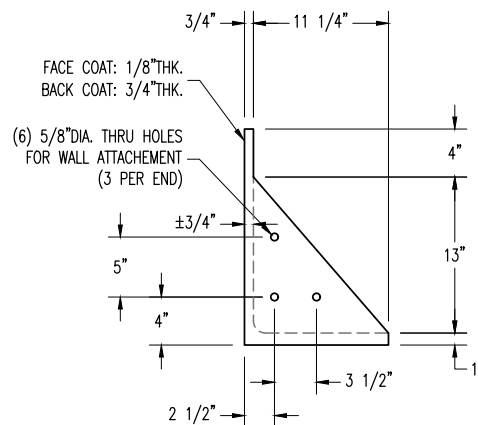

END VIEW



PLAN TYPE

CONSTRUCTION PLAN

PRODUCT

QWLEV361812 | WALL | LEVUS

PROJECT NAME

DATE

9/30/24

SCALE

3/4" = 1'

PC. NO.

FILE NO.

QWLEV361812

DRAWN BY:

QC ITEM NO.

SHEET

1

OF

1

PRODUCT: QWLEV362412

WEIGHT: 104 lbs.  
(CUSTOMER TO OFFLOAD IF OVER 6000 Lbs.)

Authorized Signature

Date

By signing above or stamping this drawing "approved" or "no exception taken" authorization is given to QCP to produce this drawing as shown within a 1/8" tolerance.

CONCRETE COLOR:

CONCRETE TEXTURE:

- ☐ NATURAL ☐ FRENCH GREY  
☐ MISSION WHITE ☐ LATTE  
☐ CUSTOM: \_\_\_\_\_


- ☐ SANDSTONE  
☐ SMOOTH  
☐ GFRC HONED

QUANTITY: \_\_\_\_\_


SEALER: PERMASHIELD 4200 SEALER

GENERAL PRODUCT NOTES:


E = EXPOSED FINISHED SURFACE  
INSTALLATION IS REQUIRED BY OTHERS.  
ALL EDGES TO BE EASED.  
MANUFACTURING TOLERANCE  $\pm 1/8"$ .  
GFRC  
ANCHORING METHOD BY OTHERS

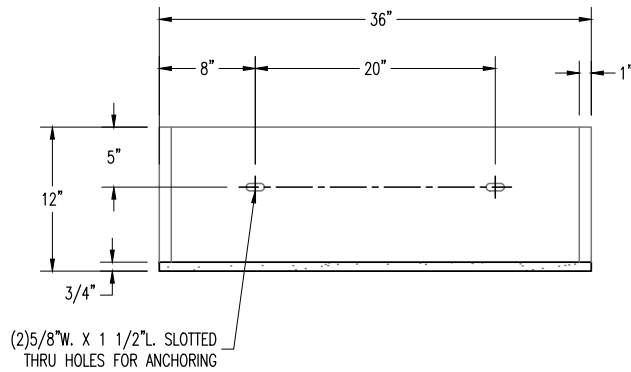

PLAN VIEW

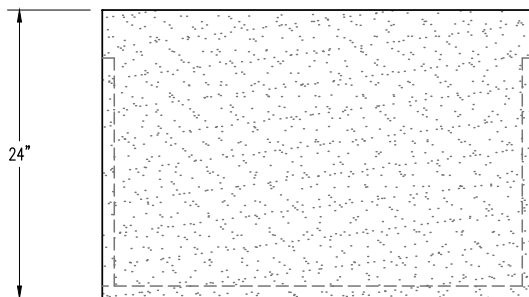

ELEVATION VIEW

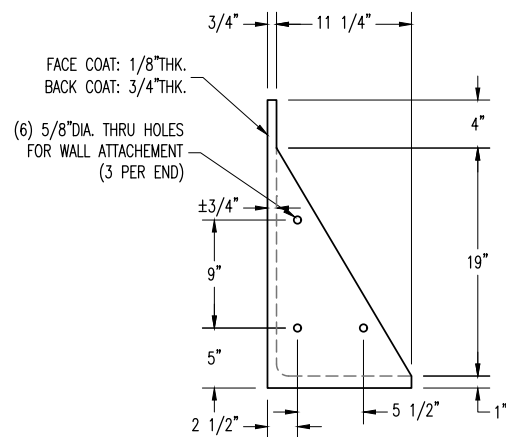

END VIEW



PLAN TYPE

CONSTRUCTION PLAN

PRODUCT

QWLEV362412 | WALL | LEVUS

PROJECT NAME

DATE  
9/30/24

SCALE  
3/4" = 1'

PC. NO.

FILE NO.  
QWLEV362412

DRAWN BY:  
----

QC ITEM NO.

SHEET  
1

OF

1

PRODUCT: QWLEV363612

WEIGHT: 143 lbs.  
(CUSTOMER TO OFFLOAD IF OVER 6000 Lbs.)

Authorized Signature

Date

By signing above or stamping this drawing "approved" or "no exception taken" authorization is given to QCP to produce this drawing as shown within a 1/8" tolerance.

CONCRETE COLOR:

CONCRETE TEXTURE:

- ☐ NATURAL ☐ FRENCH GREY  
☐ MISSION WHITE ☐ LATTE  
☐ CUSTOM: \_\_\_\_\_




- ☐ SANDSTONE  
☐ SMOOTH  
☐ GFRC HONED

QUANTITY: \_\_\_\_\_

SEALER: PERMASHIELD 4200 SEALER

GENERAL PRODUCT NOTES:

E = EXPOSED FINISHED SURFACE  
INSTALLATION IS REQUIRED BY OTHERS.  
ALL EDGES TO BE EASED.  
MANUFACTURING TOLERANCE  $\pm 1/8"$ .  
GFRC  
ANCHORING METHOD BY OTHERS

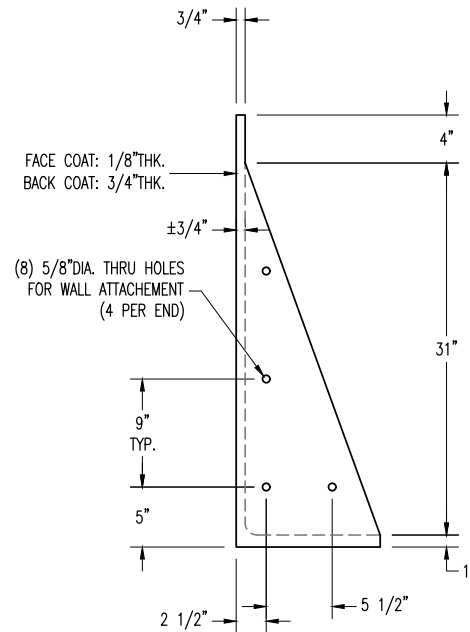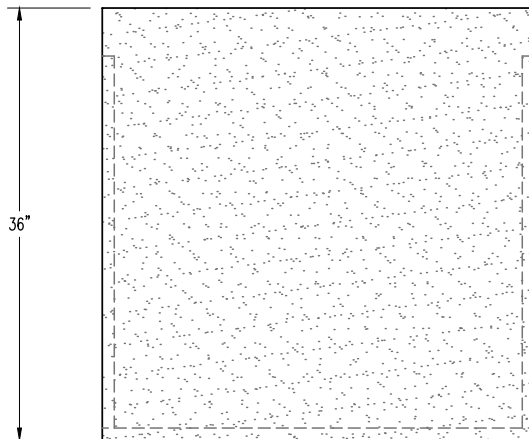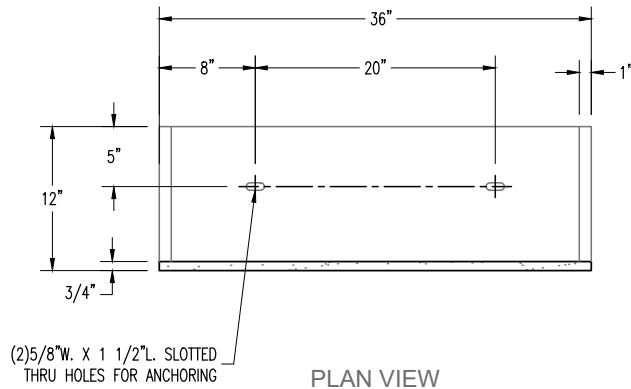

**QCP**  
www.qcp-corp.com

PLAN TYPE

CONSTRUCTION PLAN

PRODUCT

QWLEV363612 | WALL | LEVUS

PROJECT NAME

DATE

9/30/24

SCALE

3/4" = 1'

PC. NO.

FILE NO.

QWLEV363612

DRAWN BY:

QC ITEM NO.

SHEET

1

OF

1

PRODUCT: QWLEV364212

WEIGHT: 162 lbs.  
(CUSTOMER TO OFFLOAD IF OVER 6000 Lbs.)

Authorized Signature

Date

By signing above or stamping this drawing "approved" or "no exception taken" authorization is given to QCP to produce this drawing as shown within a 1/8" tolerance.

CONCRETE COLOR:

CONCRETE TEXTURE:

- ☐ NATURAL ☐ FRENCH GREY  
☐ MISSION WHITE ☐ LATTE  
☐ CUSTOM: \_\_\_\_\_


- ☐ SANDSTONE  
☐ SMOOTH  
☐ GFRC HONED

QUANTITY: \_\_\_\_\_


SEALER: PERMASHIELD 4200 SEALER

GENERAL PRODUCT NOTES:


E = EXPOSED FINISHED SURFACE  
INSTALLATION IS REQUIRED BY OTHERS.  
ALL EDGES TO BE EASED.  
MANUFACTURING TOLERANCE  $\pm 1/8"$ .  
GFRC  
ANCHORING METHOD BY OTHERS

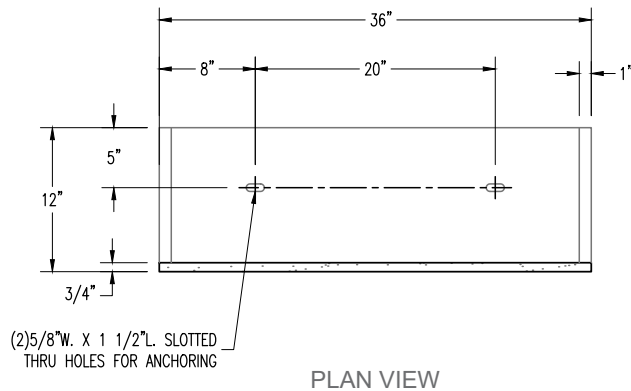

PLAN VIEW

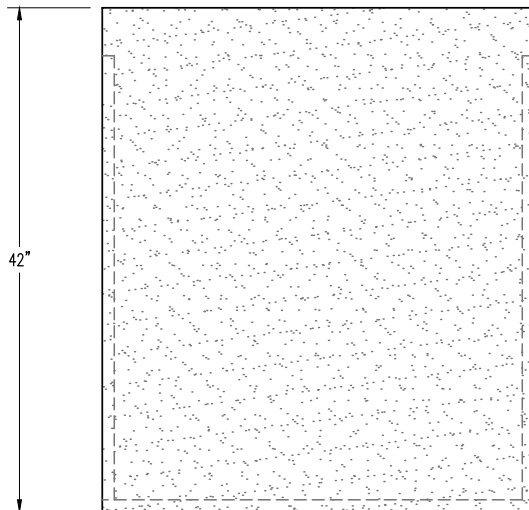

ELEVATION VIEW

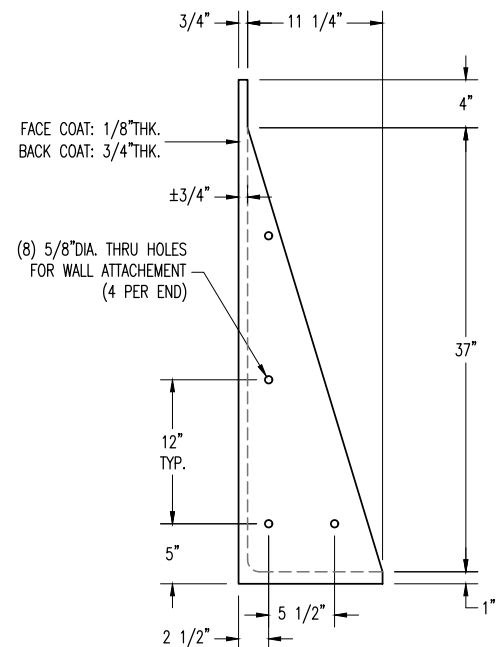

END VIEW

**QCP**  
www.qcp-corp.com

PLAN TYPE

CONSTRUCTION PLAN

PRODUCT

QWLEV364212 | WALL | LEVUS

PROJECT NAME

DATE

3/7/25

SCALE

3/4" = 1'

PC. NO.

FILE NO.

QWLEV364212

DRAWN BY:

QC ITEM NO.

SHEET

1

OF

1



PRODUCT: QWLEV241824INC

WEIGHT: 73 lbs.  
(CUSTOMER TO OFFLOAD IF OVER 6000 Lbs.)

Authorized Signature

Date

By signing above or stamping this drawing "approved" or "no exception taken" authorization is given to QCP to produce this drawing as shown within a 1/8" tolerance.

CONCRETE COLOR:

CONCRETE TEXTURE:

- ☐ NATURAL ☐ FRENCH GREY  
☐ MISSION WHITE ☐ LATTE  
☐ CUSTOM: \_\_\_\_\_


- ☐ SANDSTONE  
☐ SMOOTH  
☐ GFRC HONED

QUANTITY: \_\_\_\_\_


SEALER: PERMASHIELD 4200 SEALER

GENERAL PRODUCT NOTES:


E = EXPOSED FINISHED SURFACE  
INSTALLATION IS REQUIRED BY OTHERS.  
ALL EDGES TO BE EASED.  
MANUFACTURING TOLERANCE  $\pm 1/8"$ .  
GFRC  
ANCHORING METHOD BY OTHERS

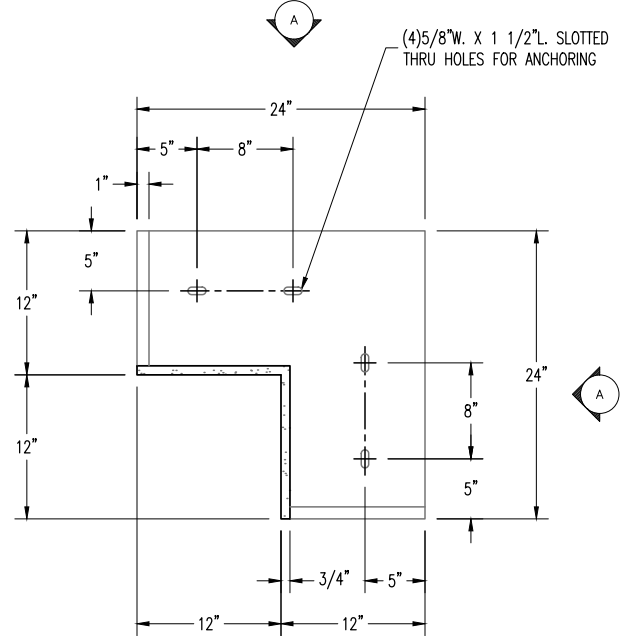

PLAN VIEW

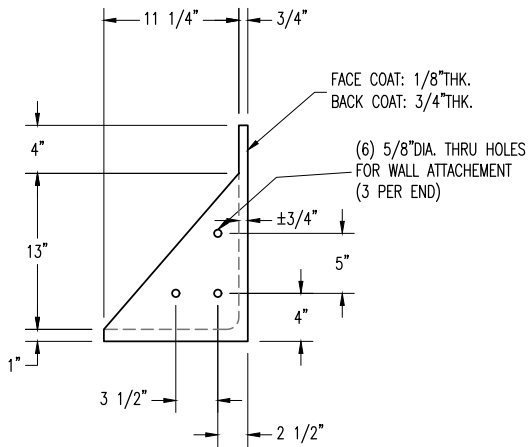

END VIEW

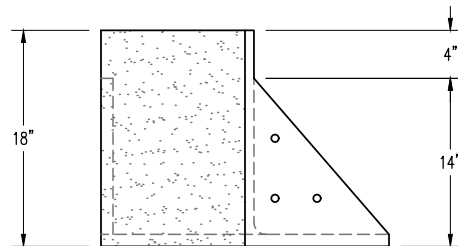

ELEVATION VIEW

**QCP**

www.qcp-corp.com

PLAN TYPE

CONSTRUCTION PLAN

PRODUCT

QWLEV241824INC | INSIDE CORNER WALL | LEVUS

PROJECT NAME

DATE

2/19/25

SCALE

3/4" = 1'

PC. NO.

FILE NO.

QWLEV241824INC

DRAWN BY:

QC ITEM NO.

SHEET

1

OF

1

PRODUCT: QWLEV242424IN90

WEIGHT: 88 lbs.  
(CUSTOMER TO OFFLOAD IF OVER 6000 Lbs.)

Authorized Signature

Date

By signing above or stamping this drawing "approved" or "no exception taken" authorization is given to QCP to produce this drawing as shown within a 1/8" tolerance.

CONCRETE COLOR:

CONCRETE TEXTURE:

- ☐ NATURAL ☐ FRENCH GREY  
☐ MISSION WHITE ☐ LATTE  
☐ CUSTOM: \_\_\_\_\_


- ☐ SANDSTONE  
☐ SMOOTH  
☐ GFRC HONED

QUANTITY: \_\_\_\_\_


SEALER: PERMASHIELD 4200 SEALER

GENERAL PRODUCT NOTES:


E = EXPOSED FINISHED SURFACE  
INSTALLATION IS REQUIRED BY OTHERS.  
ALL EDGES TO BE EASED.  
MANUFACTURING TOLERANCE  $\pm 1/8"$ .  
GFRC  
ANCHORING METHOD BY OTHERS

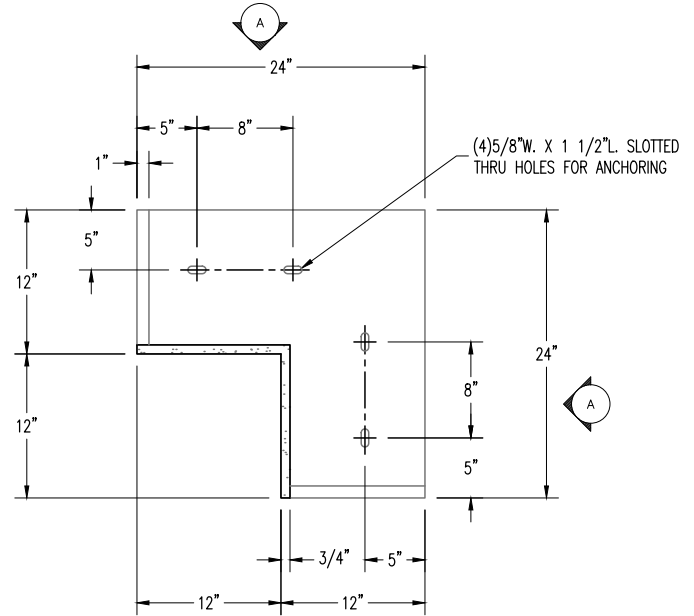

PLAN VIEW

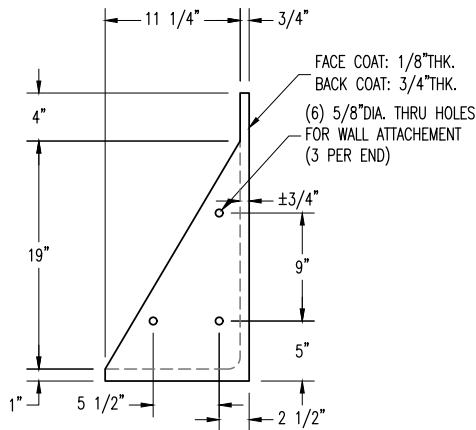

END VIEW

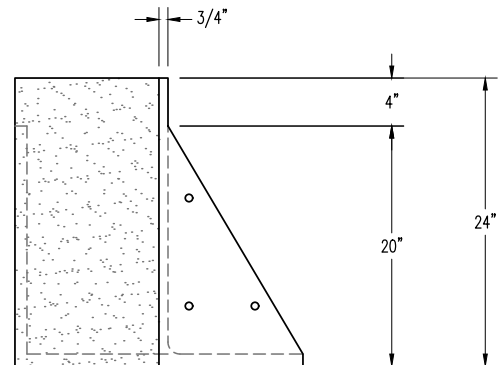

ELEVATION VIEW

**QCP**

www.qcp-corp.com

PLAN TYPE

CONSTRUCTION PLAN

PRODUCT

QWLEV242424IN90 | INSIDE CORNER WALL | LEVUS

PROJECT NAME

DATE

2/21/25

SCALE

3/4" = 1'

PC. NO.

FILE NO.

QWLEV242424INC

DRAWN BY:

QC ITEM NO.

SHEET

1

OF

1

PRODUCT: QWLEV243624IN90

WEIGHT: 117 lbs.  
(CUSTOMER TO OFFLOAD IF OVER 6000 Lbs.)

Authorized Signature

Date

By signing above or stamping this drawing "approved" or "no exception taken" authorization is given to QCP to produce this drawing as shown within a 1/8" tolerance.

## CONCRETE COLOR:

- ☐ NATURAL ☐ FRENCH GREY  
☐ MISSION WHITE ☐ LATTE  
☐ CUSTOM: \_\_\_\_\_

## CONCRETE TEXTURE:


- ☐ SANDSTONE  
☐ SMOOTH  
☐ GFRC HONED

QUANTITY: \_\_\_\_\_


SEALER: PERMASHIELD 4200 SEALER

## GENERAL PRODUCT NOTES:


E = EXPOSED FINISHED SURFACE  
INSTALLATION IS REQUIRED BY OTHERS.  
ALL EDGES TO BE EASED.  
MANUFACTURING TOLERANCE  $\pm 1/8"$ .  
GFRC  
ANCHORING METHOD BY OTHERS

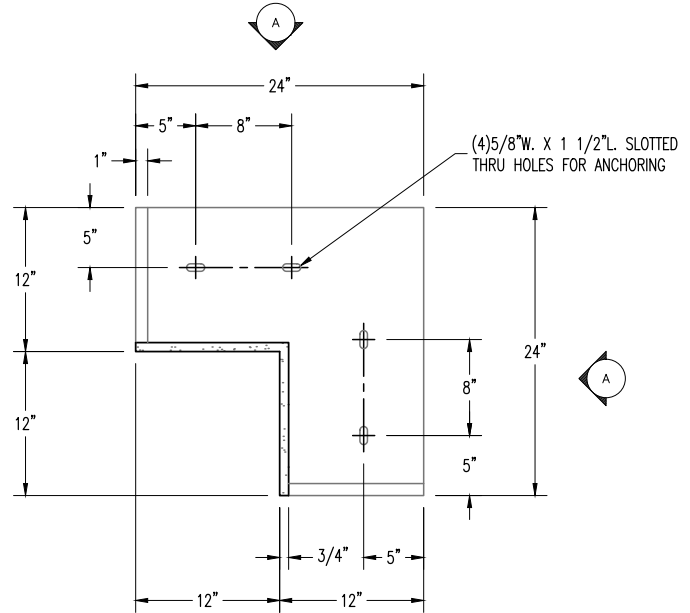

PLAN VIEW

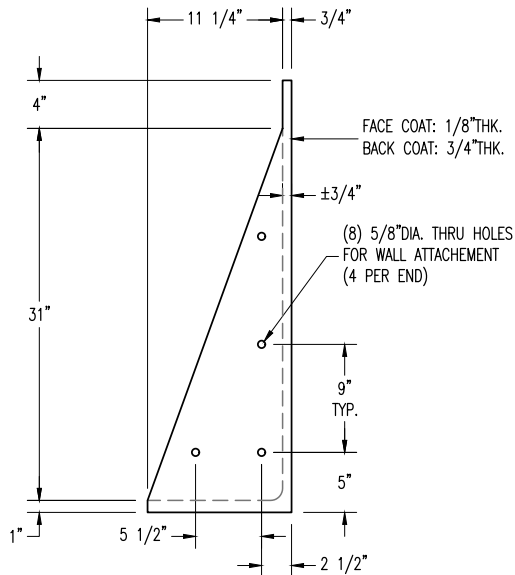

END VIEW

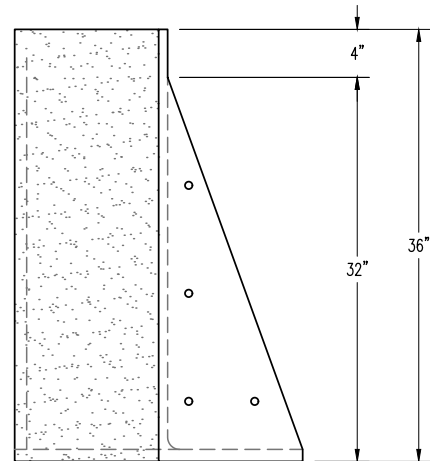

ELEVATION VIEW

**QCP**  
www.qcp-corp.com

PLAN TYPE

CONSTRUCTION PLAN

PRODUCT

QWLEV243624IN90 | INSIDE CORNER WALL | LEVUS

PROJECT NAME

DATE

9/30/24

SCALE

3/4" = 1'

PC. NO.

FILE NO.

QWLEV243624INC

DRAWN BY:

QC ITEM NO.

SHEET

1

OF

1

PRODUCT: QWLEV244224IN90

WEIGHT: 132 lbs.  
(CUSTOMER TO OFFLOAD IF OVER 6000 Lbs.)

Authorized Signature

Date

By signing above or stamping this drawing "approved" or "no exception taken" authorization is given to QCP to produce this drawing as shown within a 1/8" tolerance.

CONCRETE COLOR:

CONCRETE TEXTURE:

- ☐ NATURAL ☐ FRENCH GREY  
☐ MISSION WHITE ☐ LATTE  
☐ CUSTOM: \_\_\_\_\_


- ☐ SANDSTONE  
☐ SMOOTH  
☐ GFRC HONED

QUANTITY: \_\_\_\_\_


SEALER: PERMASHIELD 4200 SEALER

GENERAL PRODUCT NOTES:


E = EXPOSED FINISHED SURFACE  
INSTALLATION IS REQUIRED BY OTHERS.  
ALL EDGES TO BE EASED.  
MANUFACTURING TOLERANCE  $\pm 1/8"$ .  
GFRC  
ANCHORING METHOD BY OTHERS

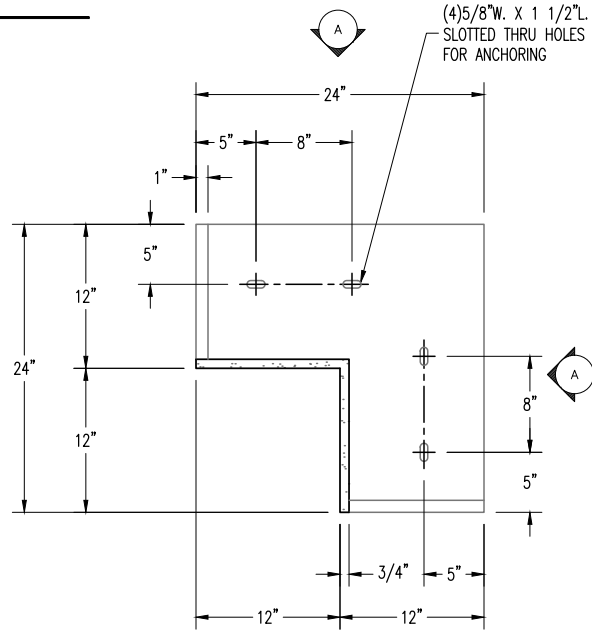

PLAN VIEW

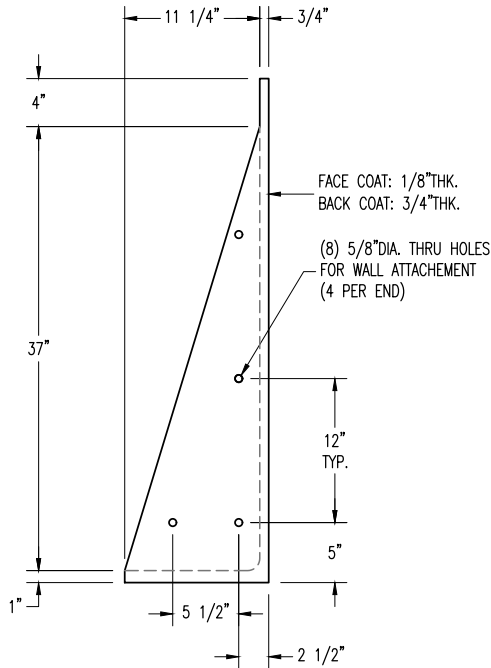

END VIEW

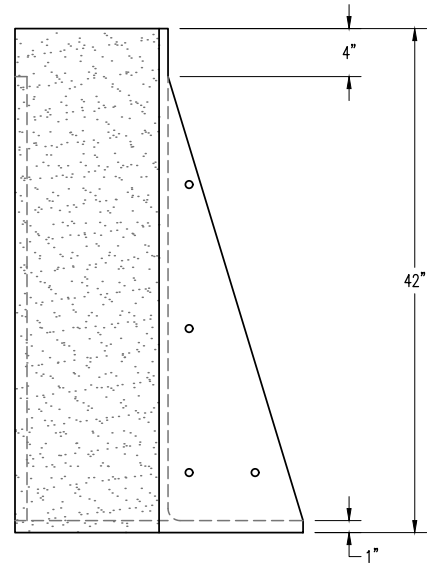

ELEVATION VIEW

**QCP**

www.qcp-corp.com

PLAN TYPE

CONSTRUCTION PLAN

PRODUCT

QWLEV244224IN90 | INSIDE CORNER WALL | LEVUS

PROJECT NAME

DATE

3/7/25

SCALE

3/4" = 1'

PC. NO.

FILE NO.

QWLEV244224INC

DRAWN BY:

QC ITEM NO.

SHEET

1

OF

1



PLAN TYPE	CONSTRUCTION PLAN	DATE 10/2/24	FILE NO. QWLEV242424OTC	SHEET 1
PRODUCT	QWLEV242424OTC   CORNER WALL   LEVUS	SCALE 1" = 1'	DRAWN BY:	OF
PROJECT NAME		PC. NO.	QC ITEM NO.	1

**WEIGHT: 166 lbs.**  
(CUSTOMER TO OFFLOAD IF OVER 6000 Lbs.)

QUANTITY: \_\_\_\_\_

CONCRETE COLOR:

- ☐ NATURAL      ☐ FRENCH GREY  
☐ MISSION WHITE      ☐ LATTE  
☐ CUSTOM

CONCRETE TEXTURE:

- ☐ SANDSTONE
- ☐ SMOOTH
- ☐ GFRC HONED

SEALER: PERMASHIELD 4200 SEALER


Authorized Signature

Date \_\_\_\_\_


By signing above or stamping this drawing "approved" or "no exception taken" authorization is give to QCP to produce this drawing as shown within a 1/8" tolerance.

GENERAL PRODUCT NOTES:


E = EXPOSED FINISHED SURFACE  
INSTALLATION IS REQUIRED BY OTHERS.  
ALL EDGES TO BE EASED.  
MANUFACTURING TOLERANCE  $\pm 1/8"$ .  
GFR  
ANCHORING METHOD BY OTHERS

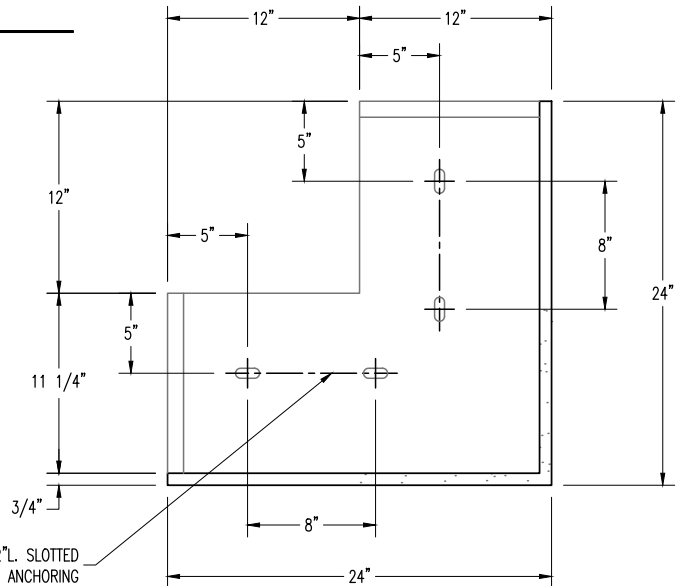

### PLAN VIEW

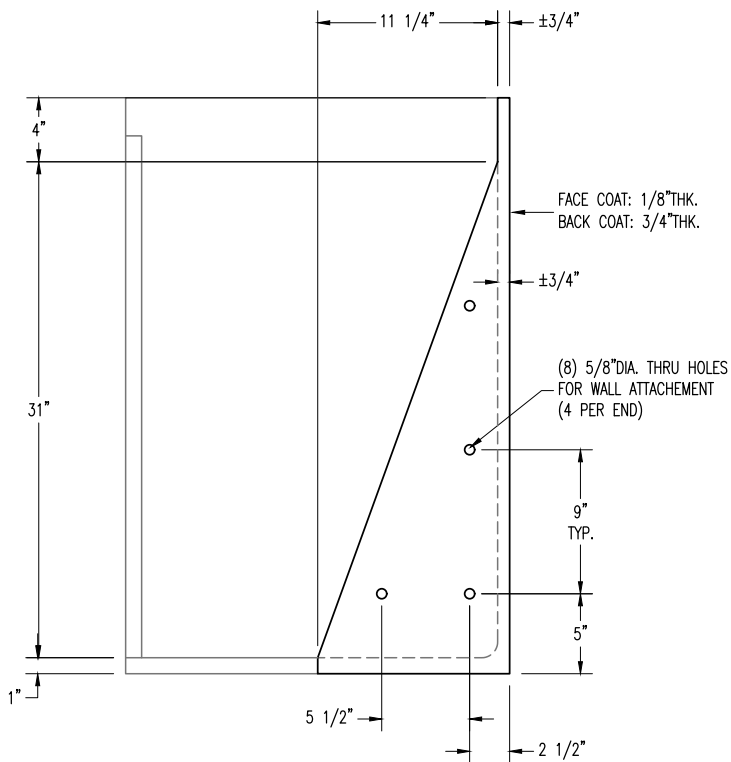

END VIEW

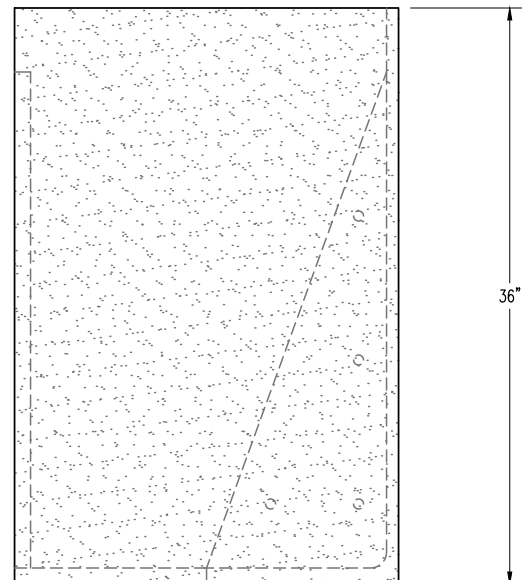

ELEVATION VIEW

PLAN TYPE	CONSTRUCTION PLAN	DATE 10/2/24	FILE NO. QWLEV243624OTC	SHEET 1
PRODUCT	QWLEV243624OTC   STRAIGHT WALL   LEVUS	SCALE 1" = 1'	DRAWN BY: -----	OF
PROJECT NAME		P.C. NO.	QC ITEM NO.	1

PRODUCT: QWLEV244224OTC

WEIGHT: 189 lbs.  
(CUSTOMER TO OFFLOAD IF OVER 6000 Lbs.)

QUANTITY: \_\_\_\_\_

CONCRETE COLOR:

- ☐ NATURAL      ☐ FRENCH GREY  
☐ MISSION WHITE      ☐ LATTE  
☐ CUSTOM

CONCRETE TEXTURE:

- ☐ SANDSTONE  
☐ SMOOTH  
☐ GFRC HONED

SEALER: PERMASHIELD 4200 SEALER




Authorized Signature \_\_\_\_\_

Date \_\_\_\_\_

By signing above or stamping this drawing "approved" or "no exception taken" authorization is given to QCP to produce this drawing as shown within a 1/8" tolerance.

GENERAL PRODUCT NOTES:

E = EXPOSED FINISHED SURFACE  
INSTALLATION IS REQUIRED BY OTHERS.  
ALL EDGES TO BE EASED.  
MANUFACTURING TOLERANCE  $\pm 1/8"$ .  
GFRC  
ANCHORING METHOD BY OTHERS

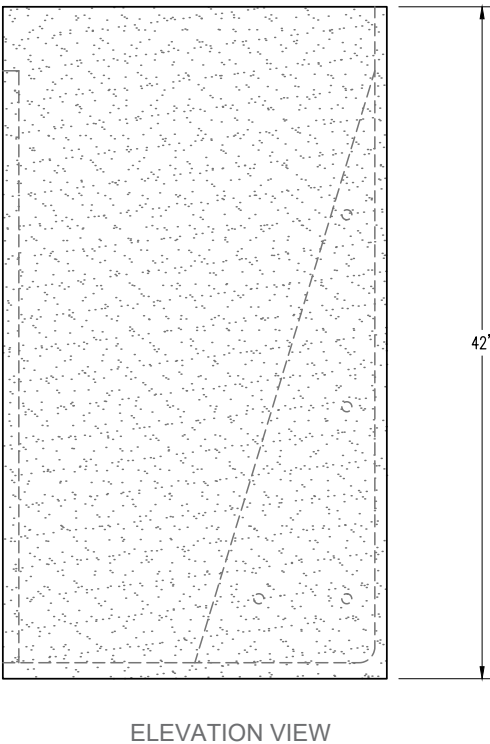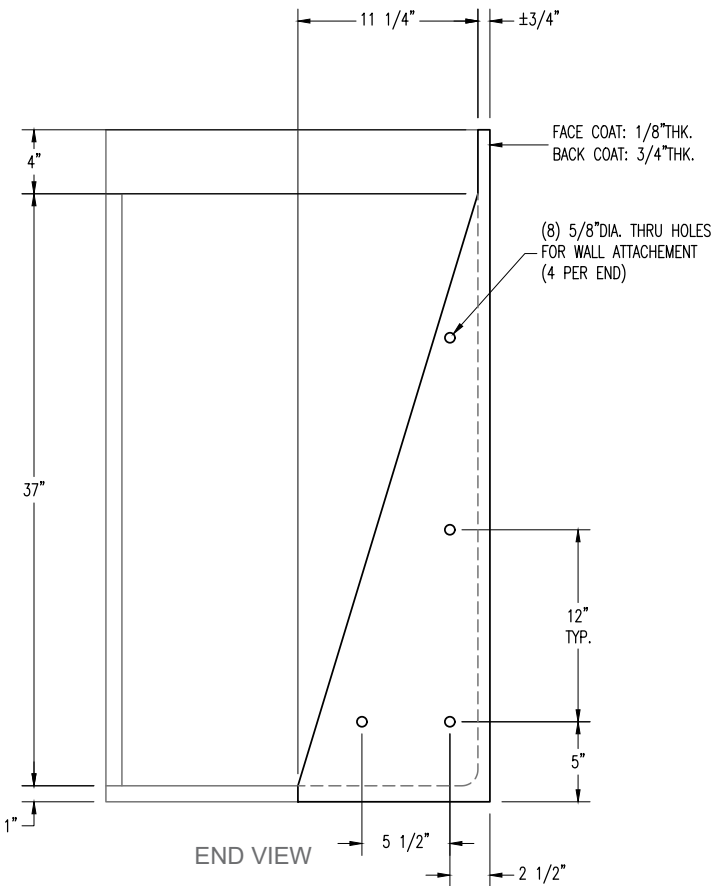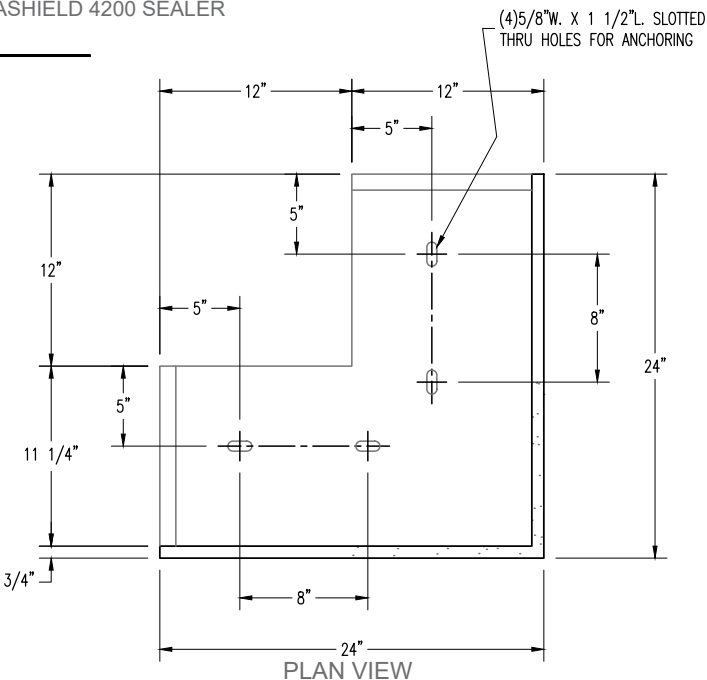



PRODUCT: QWLEV241824IN90R

WEIGHT: 65 lbs.  
(CUSTOMER TO OFFLOAD IF OVER 6000 Lbs.)

Authorized Signature

Date

By signing above or stamping this drawing "approved" or "no exception taken" authorization is given to QCP to produce this drawing as shown within a 1/8" tolerance.

CONCRETE COLOR:

CONCRETE TEXTURE:

- ☐ NATURAL ☐ FRENCH GREY  
☐ MISSION WHITE ☐ LATTE  
☐ CUSTOM: \_\_\_\_\_


- ☐ SANDSTONE  
☐ SMOOTH  
☐ GFRC HONED

QUANTITY: \_\_\_\_\_


SEALER: PERMASHIELD 4200 SEALER

GENERAL PRODUCT NOTES:


E = EXPOSED FINISHED SURFACE  
INSTALLATION IS REQUIRED BY OTHERS.  
ALL EDGES TO BE EASED.  
MANUFACTURING TOLERANCE  $\pm 1/8"$ .  
GFRC  
ANCHORING METHOD BY OTHERS

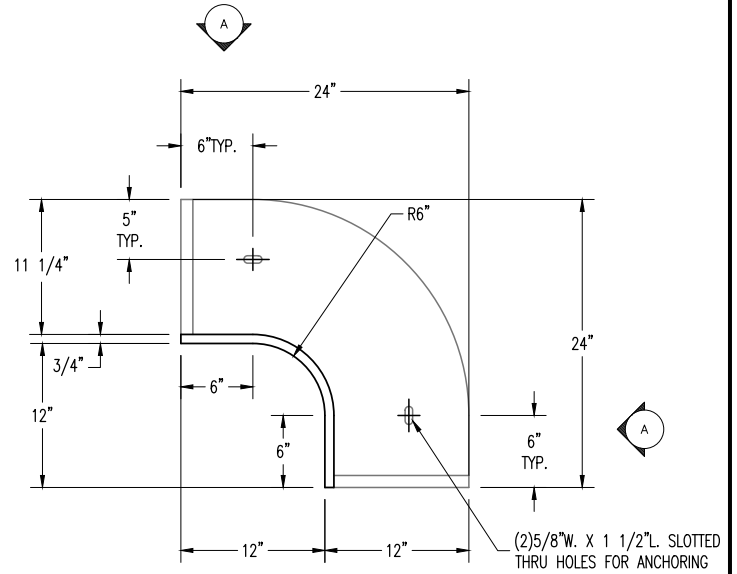

PLAN VIEW

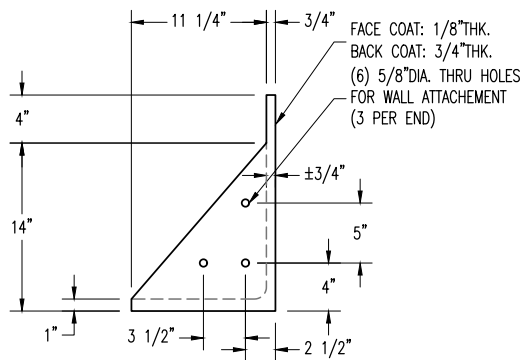

END VIEW

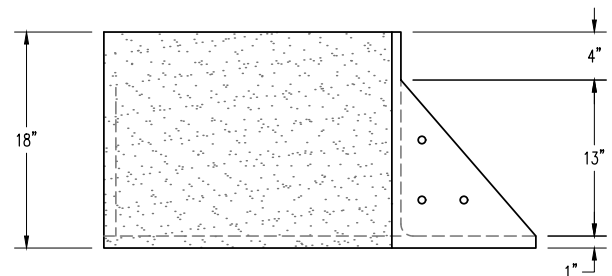

ELEVATION VIEW



PLAN TYPE	CONSTRUCTION PLAN	DATE	10/1/24	FILE NO.	QWLEV241824INCR	SHEET	1
PRODUCT	QWLEV241824IN90R   RADIUS INSIDE CORNER WALL   LEVUS	SCALE	3/4" = 1'	DRAWN BY:		OF	
PROJECT NAME		PC. NO.		QC ITEM NO.			1

PRODUCT: QWLEV242424IN90R

WEIGHT: 79 lbs.  
(CUSTOMER TO OFFLOAD IF OVER 6000 Lbs.)

Authorized Signature

Date

By signing above or stamping this drawing "approved" or "no exception taken" authorization is given to QCP to produce this drawing as shown within a 1/8" tolerance.

## CONCRETE COLOR:

- ☐ NATURAL ☐ FRENCH GREY  
☐ MISSION WHITE ☐ LATTE  
☐ CUSTOM: \_\_\_\_\_

## CONCRETE TEXTURE:


- ☐ SANDSTONE  
☐ SMOOTH  
☐ GFRC HONED

QUANTITY: \_\_\_\_\_


SEALER: PERMASHIELD 4200 SEALER

## GENERAL PRODUCT NOTES:


E = EXPOSED FINISHED SURFACE  
INSTALLATION IS REQUIRED BY OTHERS.  
ALL EDGES TO BE EASED.  
MANUFACTURING TOLERANCE  $\pm 1/8"$ .  
GFRC  
ANCHORING METHOD BY OTHERS

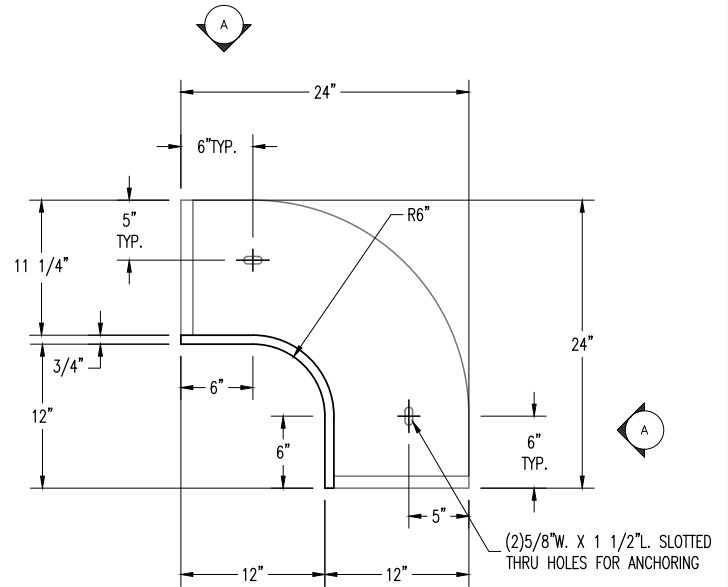

PLAN VIEW

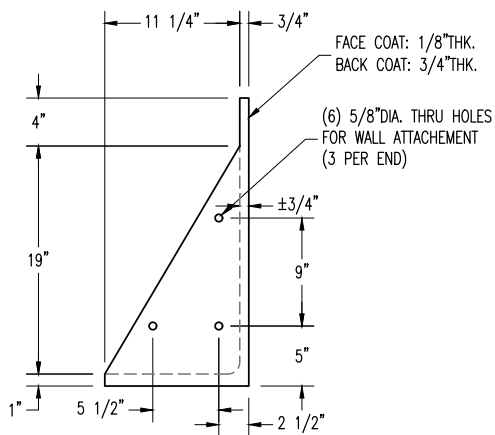

END VIEW

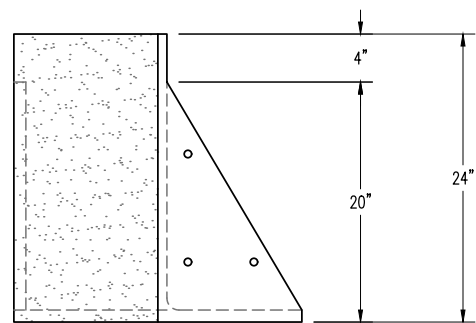

ELEVATION VIEW

**QCP**  
www.qcp-corp.com

PLAN TYPE

CONSTRUCTION PLAN

PRODUCT

QWLEV242424IN90R | RADIUS INSIDE CORNER WALL | LEVUS

PROJECT NAME

DATE

10/1/24

SCALE  
3/4" = 1'

PC. NO.

FILE NO.

QWLEV242424INCR

DRAWN BY:

QC ITEM NO.

SHEET

1

OF

1

PRODUCT: QWLEV243624IN90R

WEIGHT: 106 lbs.  
(CUSTOMER TO OFFLOAD IF OVER 6000 Lbs.)

Authorized Signature

Date

By signing above or stamping this drawing "approved" or "no exception taken" authorization is given to QCP to produce this drawing as shown within a 1/8" tolerance.

CONCRETE COLOR:

- ☐ NATURAL ☐ FRENCH GREY  
☐ MISSION WHITE ☐ LATTE  
☐ CUSTOM: \_\_\_\_\_

CONCRETE TEXTURE:


- ☐ SANDSTONE  
☐ SMOOTH  
☐ GFRC HONED

QUANTITY: \_\_\_\_\_


SEALER: PERMASHIELD 4200 SEALER

GENERAL PRODUCT NOTES:


E = EXPOSED FINISHED SURFACE  
INSTALLATION IS REQUIRED BY OTHERS.  
ALL EDGES TO BE EASED.  
MANUFACTURING TOLERANCE  $\pm 1/8"$ .  
GFRC  
ANCHORING METHOD BY OTHERS

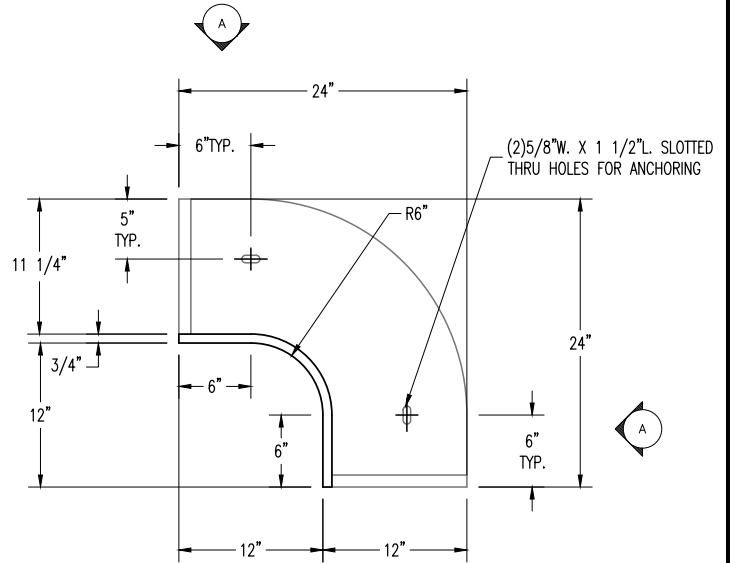

PLAN VIEW

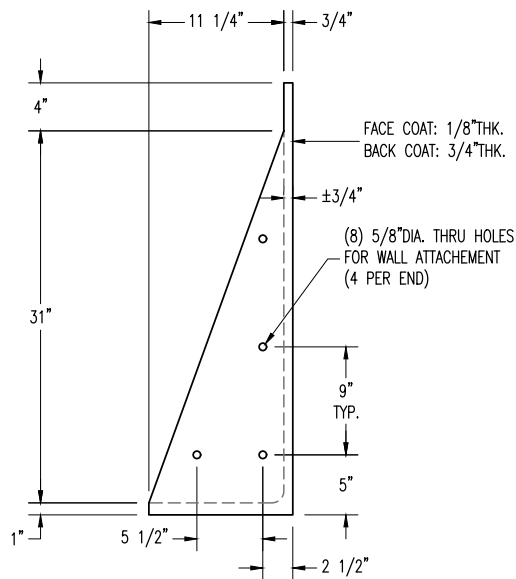

END VIEW

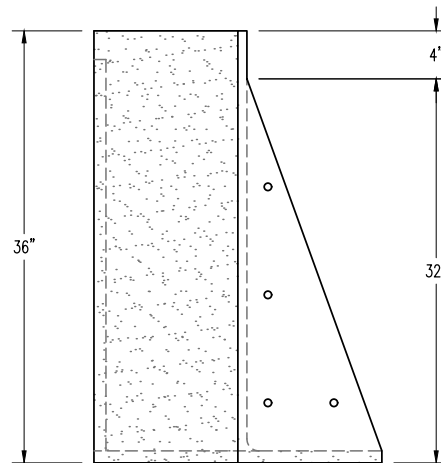

ELEVATION VIEW

**QCP**  
www.qcp-corp.com

PLAN TYPE

CONSTRUCTION PLAN

PRODUCT

QWLEV243624IN90R | RADIUS INSIDE CORNER WALL | LEVUS

PROJECT NAME

DATE

10/1/24

SCALE

3/4" = 1'

PC. NO.

FILE NO.

QWLEV243624INCR

DRAWN BY:

QC ITEM NO.

SHEET

1

OF

1

PRODUCT: QWLEV1242IN90R

WEIGHT: 120 lbs.  
(CUSTOMER TO OFFLOAD IF OVER 6000 Lbs.)

Authorized Signature

Date

By signing above or stamping this drawing "approved" or "no exception taken" authorization is given to QCP to produce this drawing as shown within a 1/8" tolerance.

CONCRETE COLOR:

- ☐ NATURAL ☐ FRENCH GREY  
☐ MISSION WHITE ☐ LATTE  
☐ CUSTOM: \_\_\_\_\_

CONCRETE TEXTURE:


- ☐ SANDSTONE  
☐ SMOOTH  
☐ GFRC HONED

QUANTITY: \_\_\_\_\_


SEALER: PERMASHIELD 4200 SEALER

GENERAL PRODUCT NOTES:


E = EXPOSED FINISHED SURFACE  
INSTALLATION IS REQUIRED BY OTHERS.  
ALL EDGES TO BE EASED.  
MANUFACTURING TOLERANCE  $\pm 1/8"$ .  
GFRC  
ANCHORING METHOD BY OTHERS

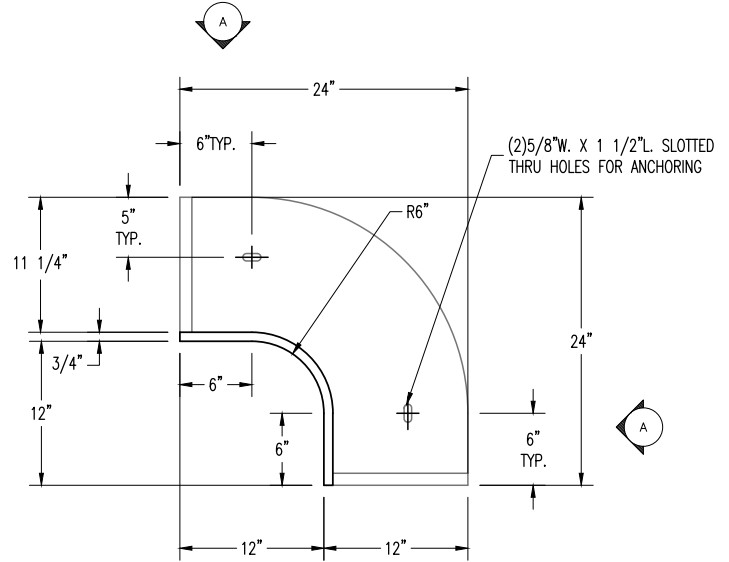

PLAN VIEW

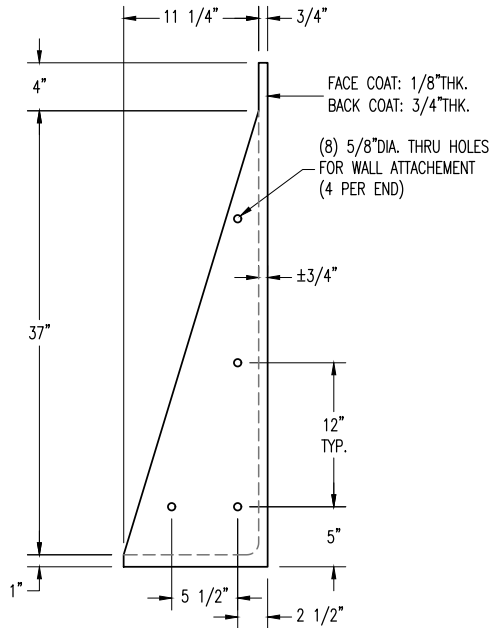

END VIEW

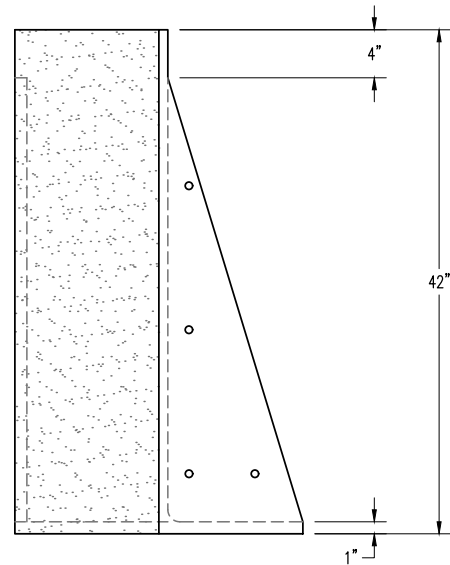

ELEVATION VIEW

**QCP**  
www.qcp-corp.com

PLAN TYPE

CONSTRUCTION PLAN

PRODUCT

QWLEV1242IN90R | RADIUS INSIDE CORNER WALL | LEVUS

PROJECT NAME

DATE

10/1/24

SCALE

3/4" = 1'

PC. NO.

FILE NO.

QWLEV244224INCR

DRAWN BY:

QC ITEM NO.

SHEET

1

OF

1

PRODUCT: QWLEV241824ORC

WEIGHT: 93 lbs.  
(CUSTOMER TO OFFLOAD IF OVER 6000 Lbs.)

QUANTITY: \_\_\_\_

CONCRETE COLOR:

- ☐ NATURAL      ☐ FRENCH GREY  
☐ MISSION WHITE      ☐ LATTE  
☐ CUSTOM

CONCRETE TEXTURE:

- ☐ SANDSTONE  
☐ SMOOTH  
☐ GFRC HONED

SEALER: PERMASHIELD 4200 SEALER


Authorized Signature

Date


By signing above or stamping this drawing "approved" or "no exception taken" authorization is given to QCP to produce this drawing as shown within a 1/8" tolerance.

GENERAL PRODUCT NOTES:


E = EXPOSED FINISHED SURFACE  
INSTALLATION IS REQUIRED BY OTHERS.  
ALL EDGES TO BE EASED.  
MANUFACTURING TOLERANCE  $\pm 1/8"$ .  
GFRC  
ANCHORING METHOD BY OTHERS

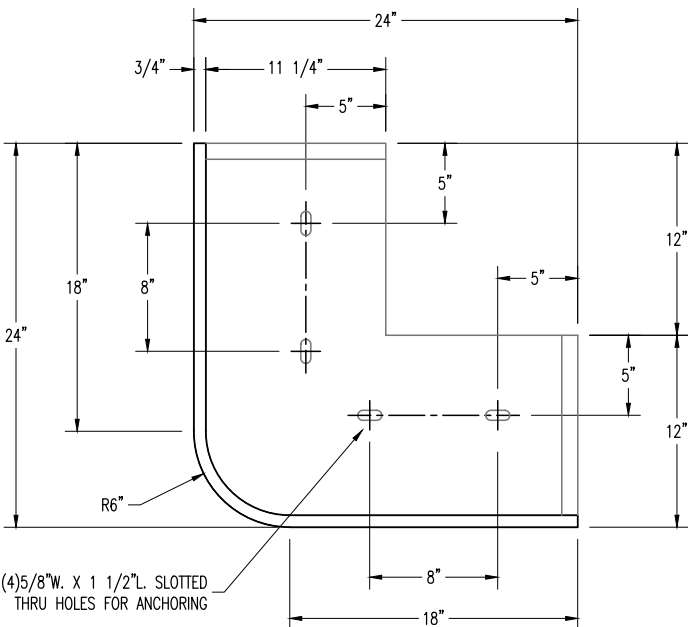

PLAN VIEW

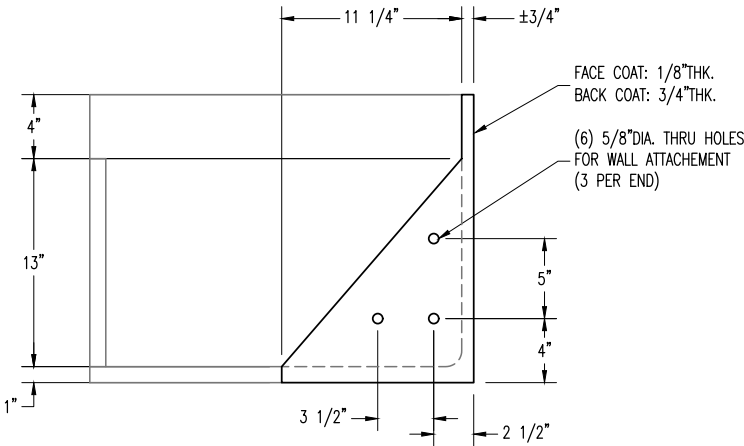

END VIEW

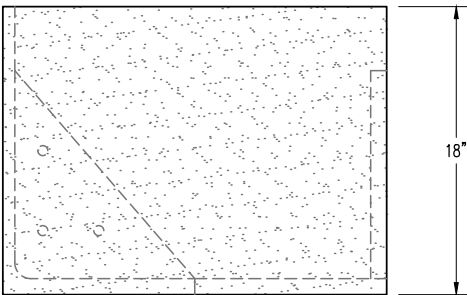

ELEVATION VIEW

PRODUCT: QWLEV242424ORC

WEIGHT: 115 lbs.  
(CUSTOMER TO OFFLOAD IF OVER 6000 Lbs.)

Authorized Signature

Date

By signing above or stamping this drawing "approved" or "no exception taken" authorization is given to QCP to produce this drawing as shown within a 1/8" tolerance.

CONCRETE COLOR:

- ☐ NATURAL ☐ FRENCH GREY  
☐ MISSION WHITE ☐ LATTE  
☐ CUSTOM

CONCRETE TEXTURE:


- ☐ SANDSTONE  
☐ SMOOTH  
☐ GFRC HONED

QUANTITY: \_\_\_\_


SEALER: PERMASHIELD 4200 SEALER

GENERAL PRODUCT NOTES:


E = EXPOSED FINISHED SURFACE  
INSTALLATION IS REQUIRED BY OTHERS.  
ALL EDGES TO BE EASED.  
MANUFACTURING TOLERANCE  $\pm 1/8"$ .  
GFRC  
ANCHORING METHOD BY OTHERS

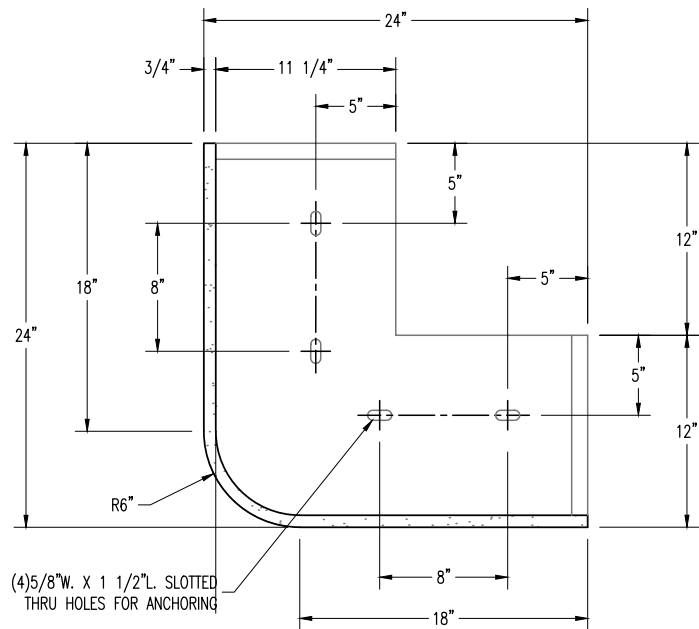

PLAN VIEW

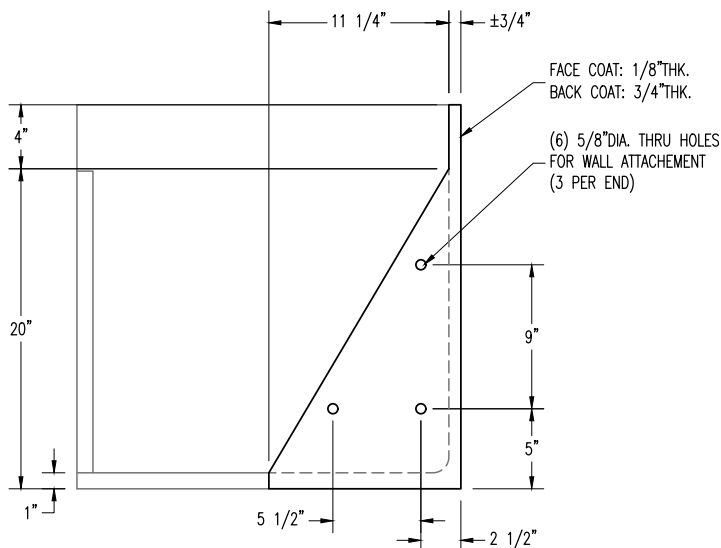

END VIEW

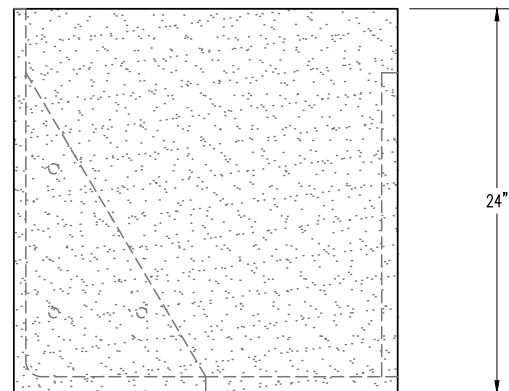

ELEVATION VIEW

**QCP**

www.qcp-corp.com

PLAN TYPE	CONSTRUCTION PLAN	DATE	3/10/25	FILE NO.	QWLEV242424ORC	SHEET	1
PRODUCT	QWLEV242424ORC   CORNER WALL   LEVUS	SCALE	1" = 1'	DRAWN BY:	----	OF	1
PROJECT NAME		PC. NO.		QC ITEM NO.			

**WEIGHT: 161 lbs.**  
(CUSTOMER TO OFFLOAD IF OVER 6000 Lbs.)

Date

By signing above or stamping this drawing "approved" or "no exception taken" authorization is give to QCP to produce this drawing as shown within a 1/8" tolerance.


CONCRETE TEXTURE:

- ☐ NATURAL      ☐ FRENCH GREY  
☐ MISSION WHITE      ☐ LATTE  
☐ CUSTOM

- ☐ SANDSTONE
- ☐ SMOOTH
- ☐ GFRC HONED

SEALER: PERMASHIELD 4200 SEALER

## ANCHORING METHOD BY OTHERS

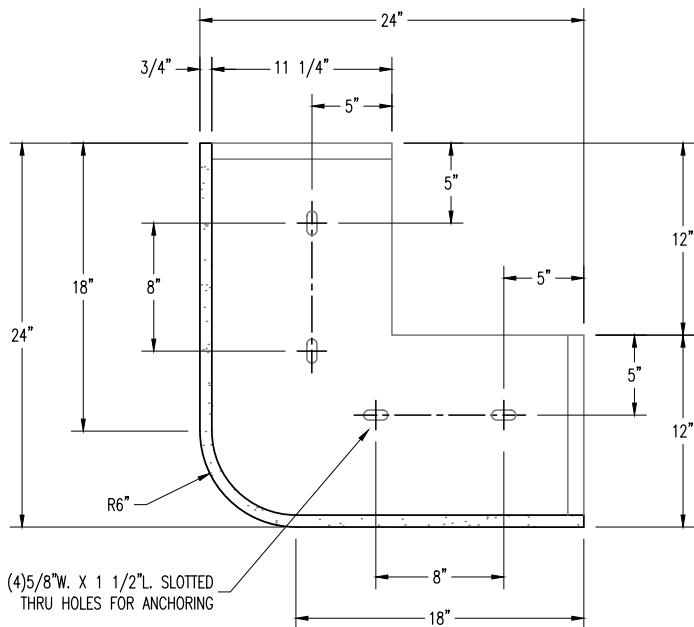

Technical drawing of a wall panel showing dimensions and specifications:

- Overall width:  $11 \frac{1}{4}"$
- Overall height:  $31"$
- Top edge thickness:  $4"$
- Bottom edge thickness:  $1"$
- Right edge thickness:  $3/4"$
- Face coat:  $1/8"$  THK.
- Back coat:  $3/4"$  THK.
- (8)  $5/8"$  DIA. THRU HOLES FOR WALL ATTACHEMENT (4 PER END)
- Vertical spacing between hole centers:  $9"$  TYP.
- Vertical spacing from bottom edge to first hole center:  $5"$
- Horizontal spacing from left edge to first hole center:  $5 \frac{1}{2}"$
- Horizontal spacing from right edge to last hole center:  $2 \frac{1}{2}"$

### ELEVATION VIEW



PLAN TYPE	CONSTRUCTION PLAN	DATE 3/10/25	FILE NO. QWLEV243624ORC	SHEET 1
PRODUCT	QWLEV243624OC   STRAIGHT WALL   LEVUS	SCALE 1" = 1'	DRAWN BY: <div></div>	OF
PROJECT NAME		PC. NO.	QC ITEM NO.	1

**WEIGHT: 182 lbs.**  
(CUSTOMER TO OFFLOAD IF OVER 6000 Lbs.)

Date

By signing above or stamping this drawing "approved" or "no exception taken" authorization is give to QCP to produce this drawing as shown within a 1/8" tolerance.


CONCRETE TEXTURE:

- ☐ NATURAL      ☐ FRENCH GREY  
☐ MISSION WHITE      ☐ LATTE  
☐ CUSTOM

- ☐ SANDSTONE
- ☐ SMOOTH
- ☐ GFRC HONED

SEALER: PERMASHIELD 4200 SEALER

E = EXPOSED FINISHED SURFACE  
INSTALLATION IS REQUIRED BY OTHERS.  
ALL EDGES TO BE EASED.  
MANUFACTURING TOLERANCE  $\pm 1/8"$ .  
GFRC  
ANCHORING METHOD BY OTHERS

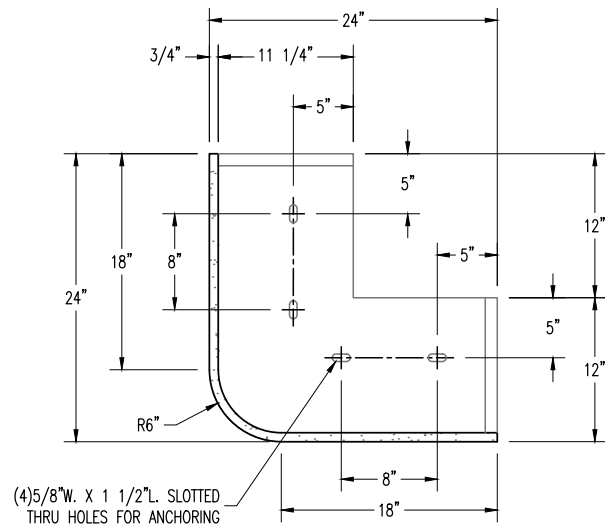

FACE COAT: 1/8" THK.  
BACK COAT: 3/4" THK.

(8) 5/8" DIA. THRU HOLES  
FOR WALL ATTACHMENT  
(4 PER END)

4"

37"

12" TYP.

5"

1"

5 1/2"

2 1/2"

The diagram shows a rectangular domain with a dashed diagonal line. The domain is filled with a dense distribution of small dots. The dashed line represents a boundary or interface. The domain is labeled with 'a' and 'b' at the bottom corners, and 'c' and 'd' at the top corners. A vertical arrow on the right indicates a height of 42 units.

**QCP**  
www.qcp-corp.com

PLAN TYPE	CONSTRUCTION PLAN	DATE 12/18/24	FILE NO. QWLEV244224ORC	SHEET 1
PRODUCT	QWLEV244824ORC   CORNER WALL   LEVUS	SCALE 3/4" = 1'	DRAWN BY: -----	OF
PROJECT NAME		P.C. NO.	QC ITEM NO.	1



PRODUCT: QWLEV241824OCC

WEIGHT: 77 lbs.  
(CUSTOMER TO OFFLOAD IF OVER 6000 Lbs.)

QUANTITY: \_\_\_\_\_

CONCRETE COLOR:

- ☐ NATURAL      ☐ FRENCH GREY  
☐ MISSION WHITE      ☐ LATTE  
☐ CUSTOM

CONCRETE TEXTURE:

- ☐ SANDSTONE  
☐ SMOOTH  
☐ GFRC HONED

SEALER: PERMASHIELD 4200 SEALER

Authorized Signature \_\_\_\_\_

Date \_\_\_\_\_

By signing above or stamping this drawing "approved" or "no exception taken" authorization is give to QCP to produce this drawing as shown within a 1/8" tolerance.

GENERAL PRODUCT NOTES:

E = EXPOSED FINISHED SURFACE


INSTALLATION IS REQUIRED BY OTHERS.

ALL EDGES TO BE EASED.


MANUFACTURING TOLERANCE  $\pm 1/8"$ .

GFRC


ANCHORING METHOD BY OTHERS

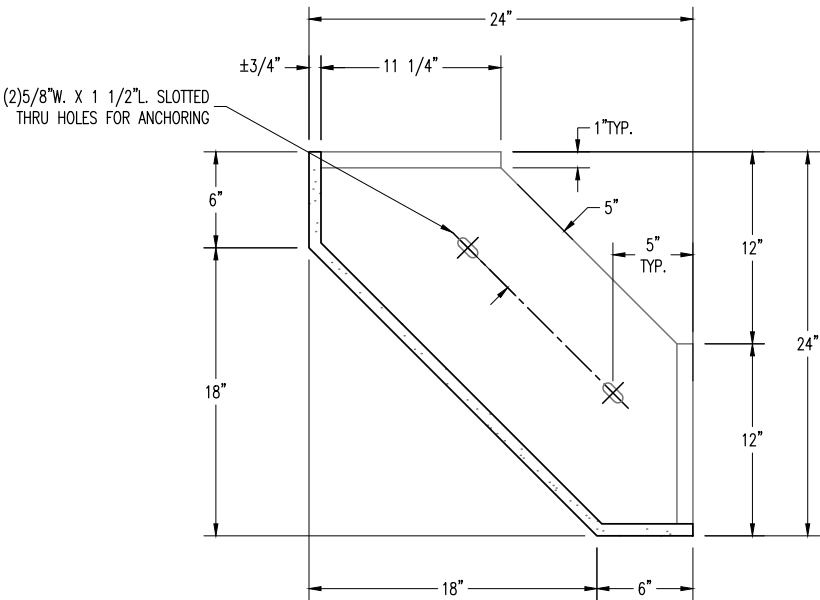

PLAN VIEW

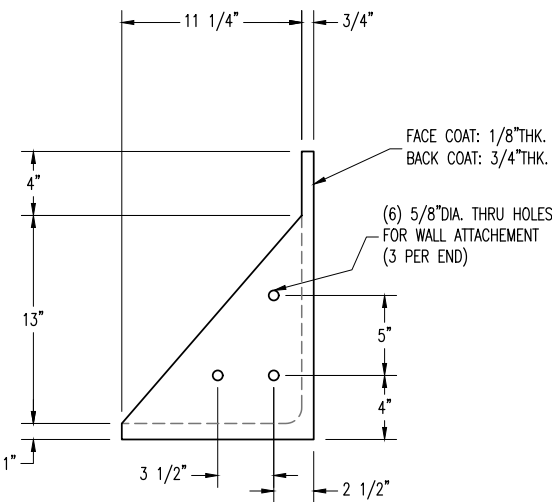

END VIEW

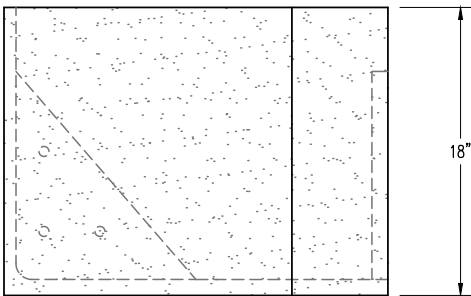

ELEVATION VIEW

PRODUCT: QWLEV242424OCC

WEIGHT: 97 lbs.  
(CUSTOMER TO OFFLOAD IF OVER 6000 Lbs.)

Authorized Signature

Date

By signing above or stamping this drawing "approved" or "no exception taken" authorization is given to QCP to produce this drawing as shown within a 1/8" tolerance.

CONCRETE COLOR:

- ☐ NATURAL ☐ FRENCH GREY  
☐ MISSION WHITE ☐ LATTE  
☐ CUSTOM

CONCRETE TEXTURE:

- ☐ SANDSTONE  
☐ SMOOTH  
☐ GFRC HONED

QUANTITY: \_\_\_\_

SEALER: PERMASHIELD 4200 SEALER

GENERAL PRODUCT NOTES:

E = EXPOSED FINISHED SURFACE

INSTALLATION IS REQUIRED BY OTHERS.


ALL EDGES TO BE EASED.

MANUFACTURING TOLERANCE  $\pm 1/8"$ .


GFRC

ANCHORING METHOD BY OTHERS


(4) 5/8"W. X 1 1/2"L. SLOTTED  
THRU HOLES FOR ANCHORING

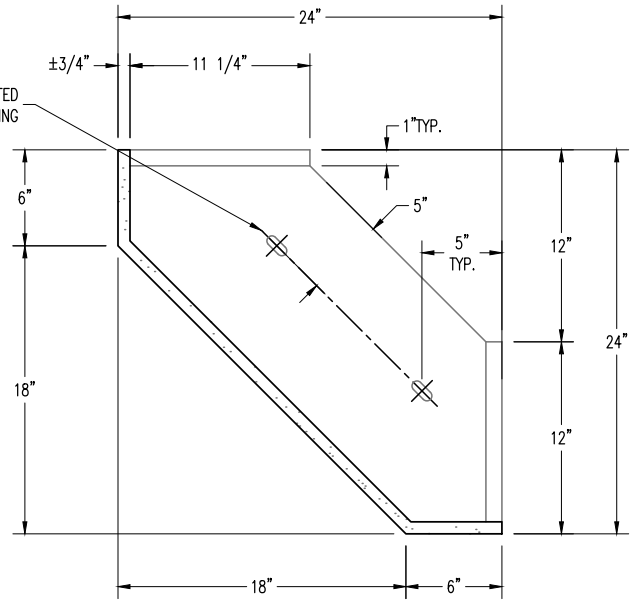

PLAN VIEW

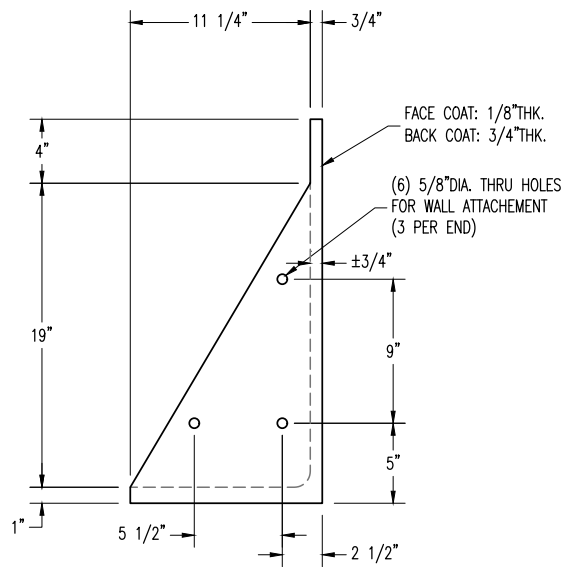

END VIEW

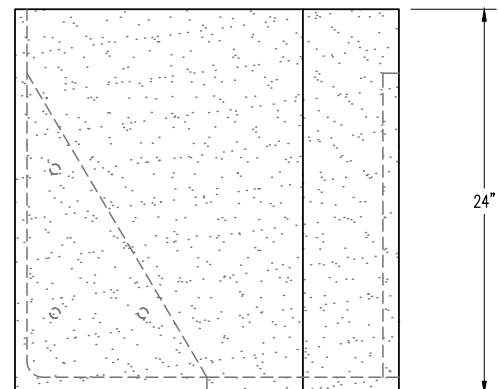

ELEVATION VIEW

**QCP**  
www.qcp-corp.com

PLAN TYPE	CONSTRUCTION PLAN	DATE	2/21/25	FILE NO.	QWLEV242424OCC	SHEET	1
PRODUCT	QWLEV242424OCC   WALL   LEVUS	SCALE	1" = 1'	DRAWN BY:	----	OF	1
PROJECT NAME		PC. NO.		QC ITEM NO.			

**WEIGHT: 135 lbs.**  
(CUSTOMER TO OFFLOAD IF OVER 6000 Lbs.)

Authorized Signature

Date

By signing above or stamping this drawing "approved" or "no exception taken" authorization is give to QCP to produce this drawing as shown within a 1/8" tolerance.

CONCRETE COLOR:

- ☐ NATURAL      ☐ FRENCH GREY  
☐ MISSION WHITE      ☐ LATTE  
☐ CUSTOM

QUANTITY: \_\_\_\_\_

CONCRETE TEXTURE:

- ☐ SANSTONE  
☐ SMOOTH  
☐ GFRC HONED

SEALER: PERMASHIELD 4200 SEALER

GENERAL PRODUCT NOTES:

E = EXPOSED FINISHED SURFACE


INSTALLATION IS REQUIRED BY OTHERS.

ALL EDGES TO BE EASED.


MANUFACTURING TOLERANCE  $\pm 1/8"$ .

GFRC


## ANCHORING METHOD BY OTHERS

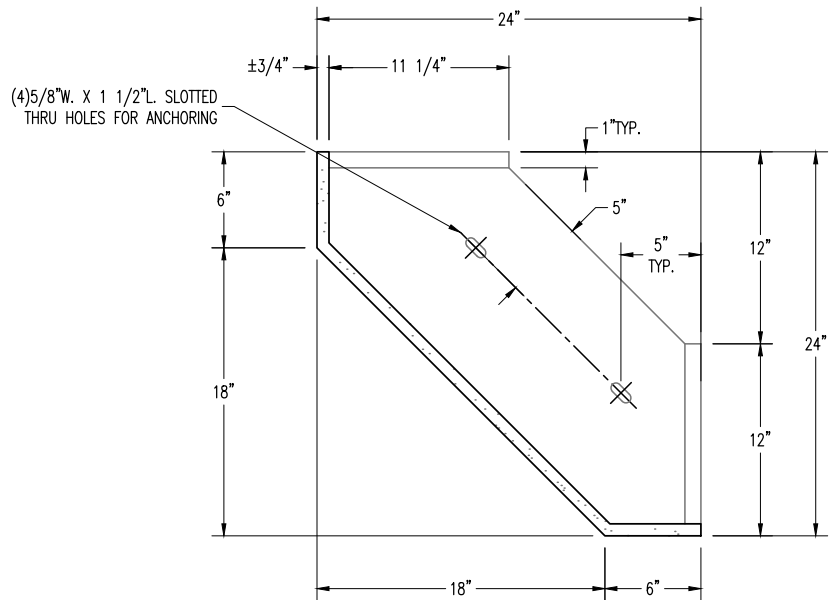

PLAN VIEW

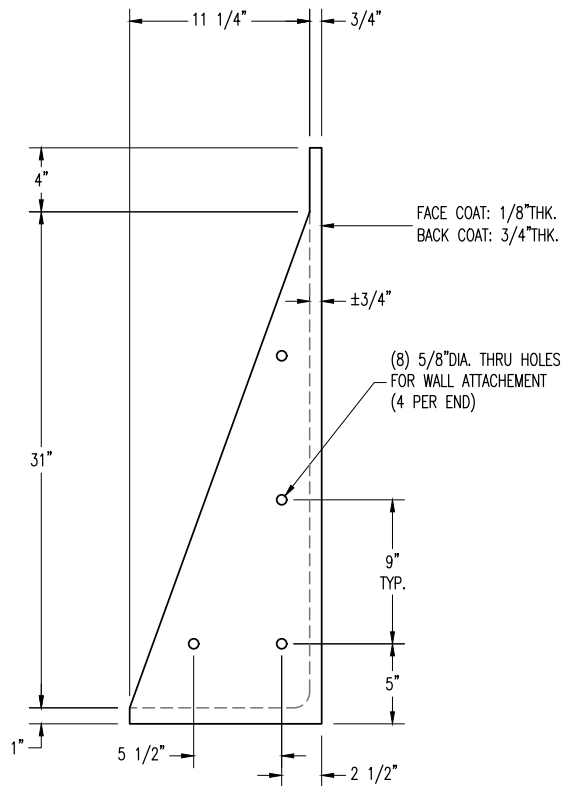

END VIEW

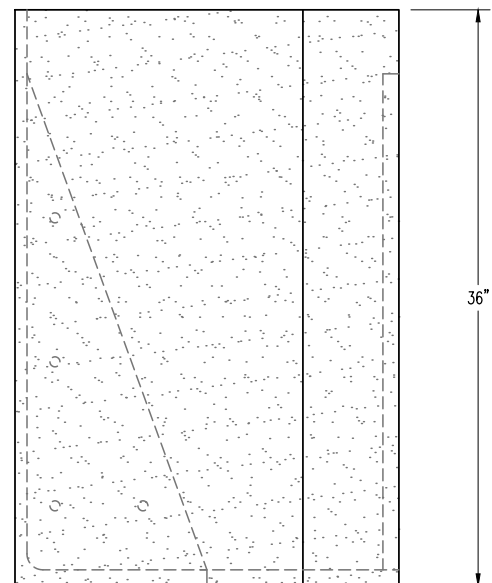

ELEVATION VIEW



PLAN TYPE	CONSTRUCTION PLAN	DATE 2/21/25	FILE NO. QWLEV243624OCC	SHEET 1
PRODUCT	QWLEV243624OCC   WALL   LEVUS	SCALE 1" = 1'	DRAWN BY: -----	
PROJECT NAME		PC. NO.	QC ITEM NO.	1

PRODUCT: QWLEV241824OCC

WEIGHT: 154 lbs.  
(CUSTOMER TO OFFLOAD IF OVER 6000 Lbs.)

QUANTITY: \_\_\_\_\_

CONCRETE COLOR:

- ☐ NATURAL      ☐ FRENCH GREY  
☐ MISSION WHITE      ☐ LATTE  
☐ CUSTOM

CONCRETE TEXTURE:

- ☐ SANDSTONE  
☐ SMOOTH  
☐ HONED

SEALER: PERMASHIELD 4200 SEALER

Authorized Signature \_\_\_\_\_

Date \_\_\_\_\_

By signing above or stamping this drawing "approved" or "no exception taken" authorization is given to QCP to produce this drawing as shown within a 1/8" tolerance.

GENERAL PRODUCT NOTES:

E = EXPOSED FINISHED SURFACE


INSTALLATION IS REQUIRED BY OTHERS.

ALL EDGES TO BE EASED.


MANUFACTURING TOLERANCE  $\pm 1/8"$ .

GFRC


ANCHORING METHOD BY OTHERS

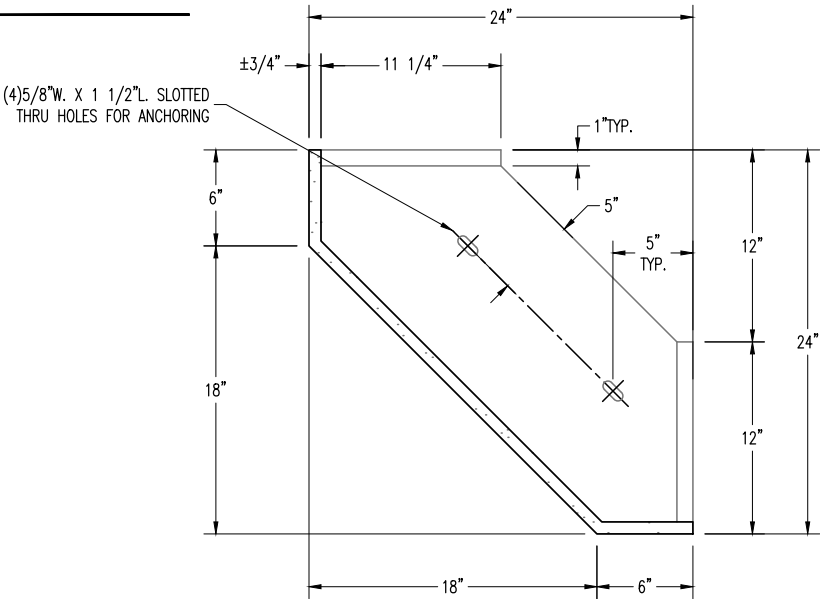

PLAN VIEW

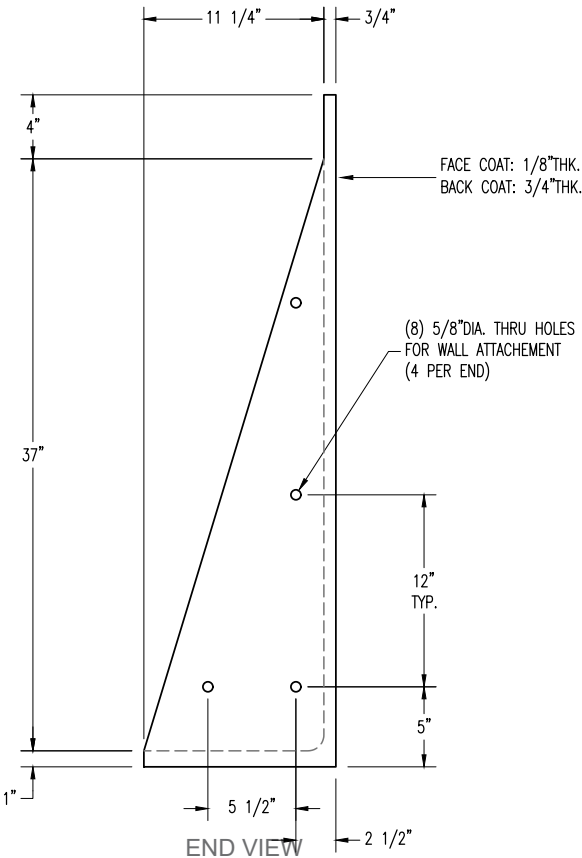

END VIEW

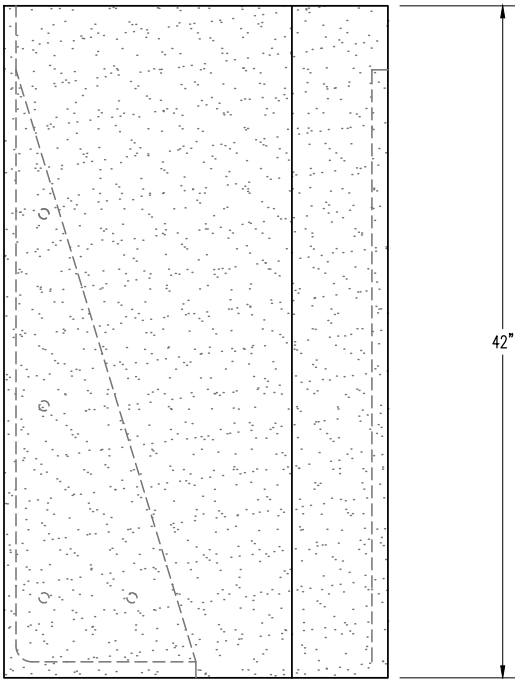

ELEVATION VIEW

**QCP**  
www.qcp-corp.com

PLAN TYPE	CONSTRUCTION PLAN
PRODUCT	QWLEV241824OCC   WALL   LEVUS
PROJECT NAME	

DATE	FILE NO.
3/10/25	QWLEV244224OCC
SCALE	DRAWN BY:
1" = 1'	----
PC. NO.	QC ITEM NO.

SHEET
1
OF
1

PRODUCT: QWLEV341822O48RC

WEIGHT: 84 lbs.  
(CUSTOMER TO OFFLOAD IF OVER 6000 Lbs.)

Authorized Signature

Date

By signing above or stamping this drawing "approved" or "no exception taken" authorization is given to QCP to produce this drawing as shown within a 1/8" tolerance.

CONCRETE COLOR:

- ☐ NATURAL ☐ FRENCH GREY  
☐ MISSION WHITE ☐ LATTE  
☐ CUSTOM

CONCRETE TEXTURE:


- ☐ SANDSTONE  
☐ SMOOTH  
☐ GFRC HONED

SEALER: PERMASHIELD 4200 SEALER


QUANTITY: \_\_\_\_

GENERAL PRODUCT NOTES:


E = EXPOSED FINISHED SURFACE  
INSTALLATION IS REQUIRED BY OTHERS.  
ALL EDGES TO BE EASED.  
MANUFACTURING TOLERANCE  $\pm 1/8"$ .  
GFRC  
ANCHORING METHOD BY OTHERS

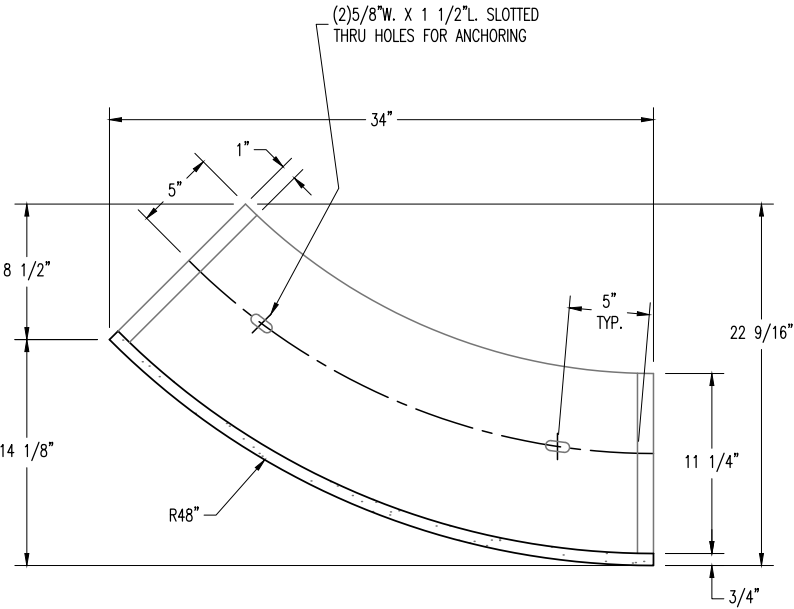

PLAN VIEW

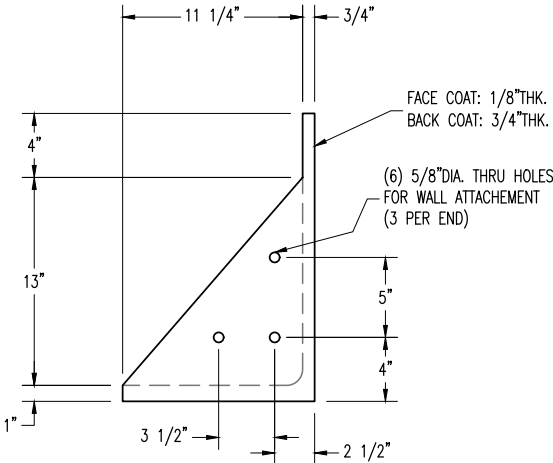

END VIEW

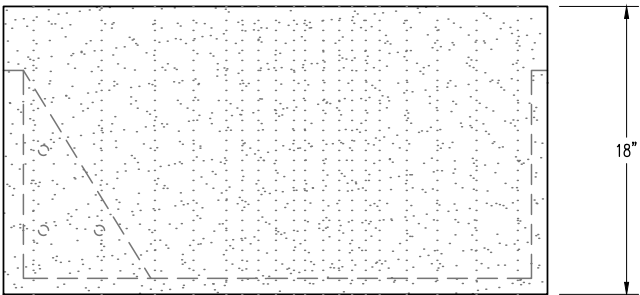

ELEVATION VIEW

PRODUCT: QWLEV342422O48RC

WEIGHT: 104 lbs.  
(CUSTOMER TO OFFLOAD IF OVER 6000 Lbs.)

QUANTITY: \_\_\_\_\_

- CONCRETE COLOR:
- ☐ NATURAL
  - ☐ MISSION WHITE
  - ☐ CUSTOM
  - ☐ FRENCH GREY
  - ☐ LATTE

- CONCRETE TEXTURE:
- ☐ SANDSTONE
  - ☐ SMOOTH
  - ☐ GFRC HONED


SEALER: PERMASHIELD 4200 SEALER

Authorized Signature


Date

By signing above or stamping this drawing "approved" or "no exception taken" authorization is give to QCP to produce this drawing as shown within a 1/8" tolerance.


GENERAL PRODUCT NOTES:  
E = EXPOSED FINISHED SURFACE  
INSTALLATION IS REQUIRED BY OTHERS.  
ALL EDGES TO BE EASED.  
MANUFACTURING TOLERANCE  $\pm 1/8"$ .  
GFRC  
ANCHORING METHOD BY OTHERS

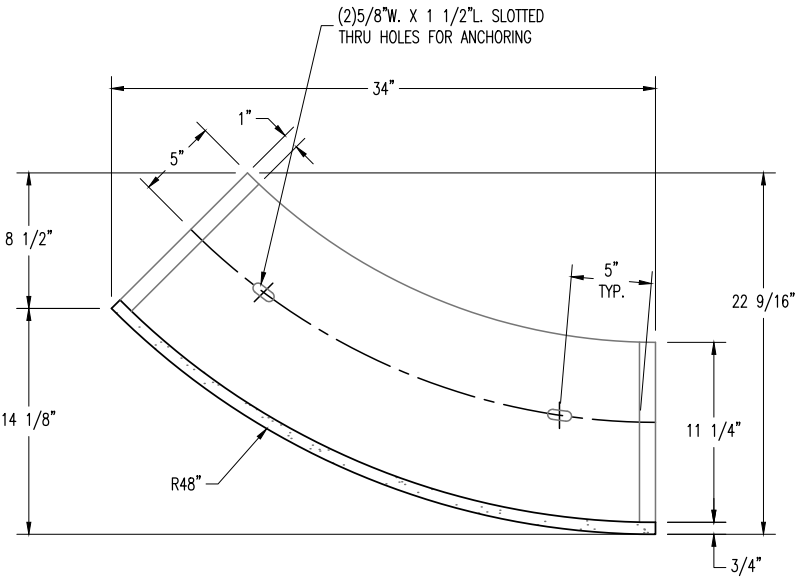

PLAN VIEW

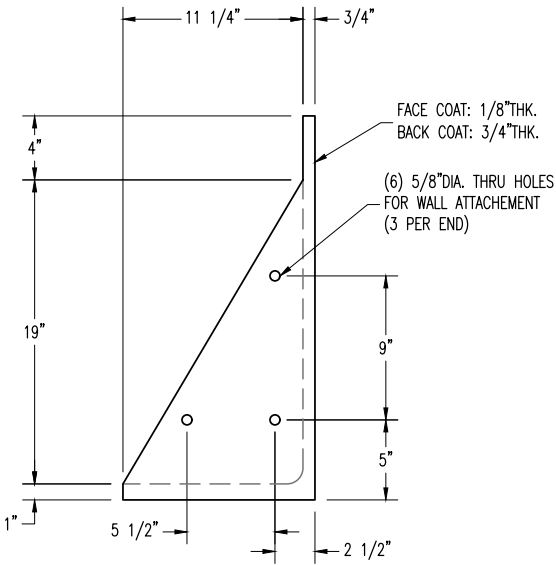

END VIEW

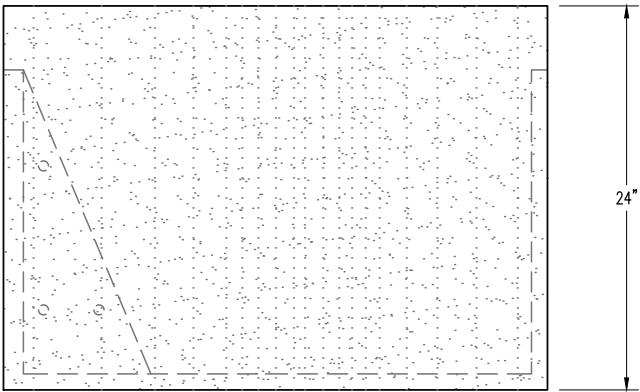

ELEVATION VIEW

PLAN TYPE	CONSTRUCTION PLAN	DATE	2/19/25	FILE NO.	QWLEV342422O48RC	SHEET	1
PRODUCT	QWLEV342422O48RC   RADIUS WALL   LEVUS	SCALE	1" = 1'	DRAWN BY:	-----	OF	1
PROJECT NAME		PC. NO.		QC ITEM NO.			

**WEIGHT: 142 lbs.**  
(CUSTOMER TO OFFLOAD IF OVER 6000 Lbs.)

Date \_\_\_\_\_

By signing above or stamping this drawing "approved" or "no exception taken" authorization is give to QCP to produce this drawing as shown within a 1/8" tolerance.

CONCRETE TEXTURE:


- ☐ NATURAL      ☐ FRENCH GREY  
☐ MISSION WHITE      ☐ LATTE  
☐ CUSTOM

- ☐ SANDSTONE
- ☐ SMOOTH
- ☐ GFRC HONED


QUANTITY: \_\_\_\_\_

SEALER: PERMASHIELD 4200 SEALER


E = EXPOSED FINISHED SURFACE  
INSTALLATION IS REQUIRED BY OTHERS.  
ALL EDGES TO BE EASED.  
MANUFACTURING TOLERANCE  $\pm 1/8"$ .  
GFR  
ANCHORING METHOD BY OTHERS

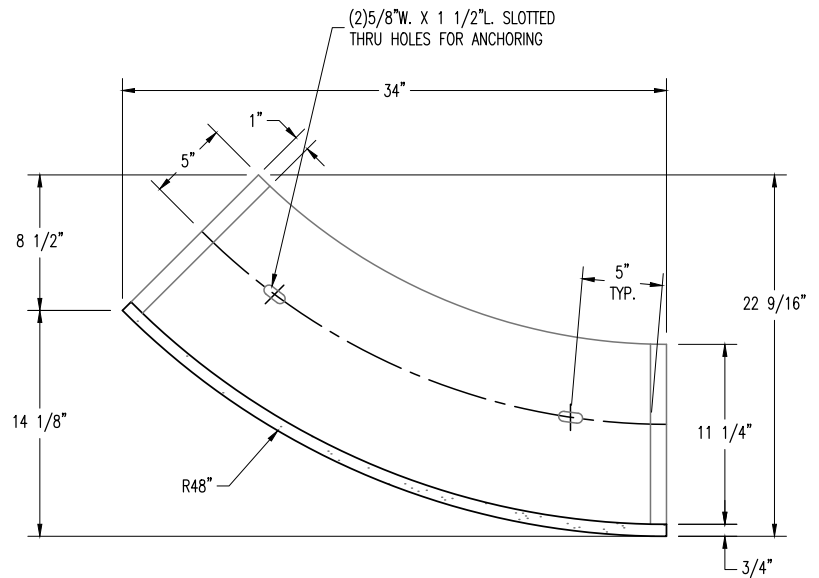

PLAN VIEW

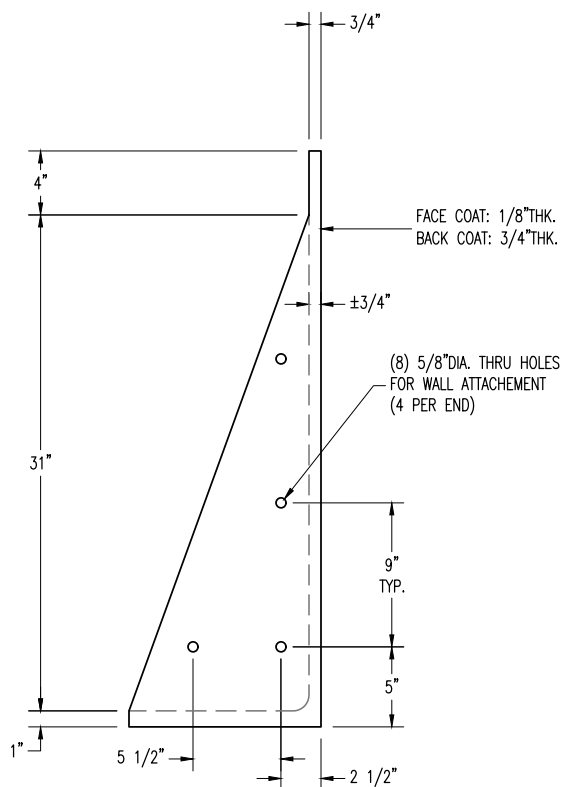

END VIEW

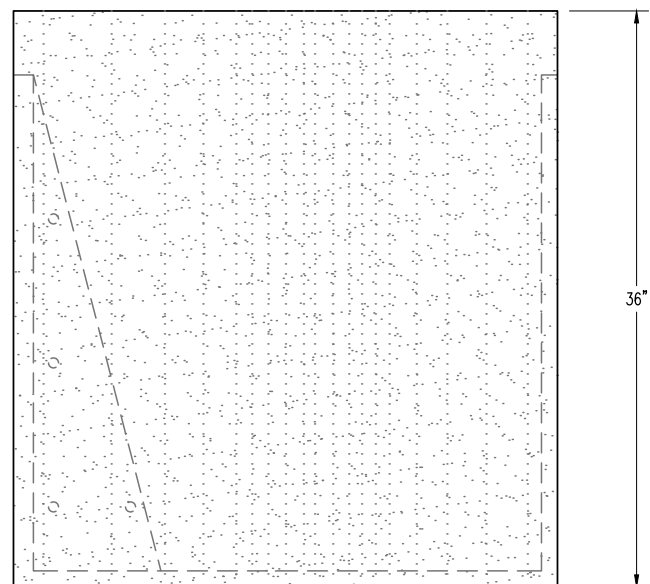

ELEVATION VIEW



PLAN TYPE	CONSTRUCTION PLAN	DATE 2/19/25	FILE NO. QWLEV343622048RC	SHEET 1
PRODUCT	QWLEV343622048RC   RADIUS WALL   LEVUS	SCALE 1" = 1'	DRAWN BY: -----	OF
PROJECT NAME		PC. NO.	QC ITEM NO.	1

PRODUCT: QWLEV344222O48RC

WEIGHT: 162 lbs.  
(CUSTOMER TO OFFLOAD IF OVER 6000 Lbs.)

Authorized Signature

Date

By signing above or stamping this drawing "approved" or "no exception taken" authorization is given to QCP to produce this drawing as shown within a 1/8" tolerance.

CONCRETE COLOR:

- ☐ NATURAL ☐ FRENCH GREY  
☐ MISSION WHITE ☐ LATTE  
☐ CUSTOM

CONCRETE TEXTURE:


- ☐ SANDSTONE  
☐ SMOOTH  
☐ GFRC HONED

QUANTITY: \_\_\_\_\_


SEALER: PERMASHIELD 4200 SEALER

GENERAL PRODUCT NOTES:


E = EXPOSED FINISHED SURFACE  
INSTALLATION IS REQUIRED BY OTHERS.  
ALL EDGES TO BE EASED.  
MANUFACTURING TOLERANCE  $\pm 1/8"$ .  
GFRC  
ANCHORING METHOD BY OTHERS

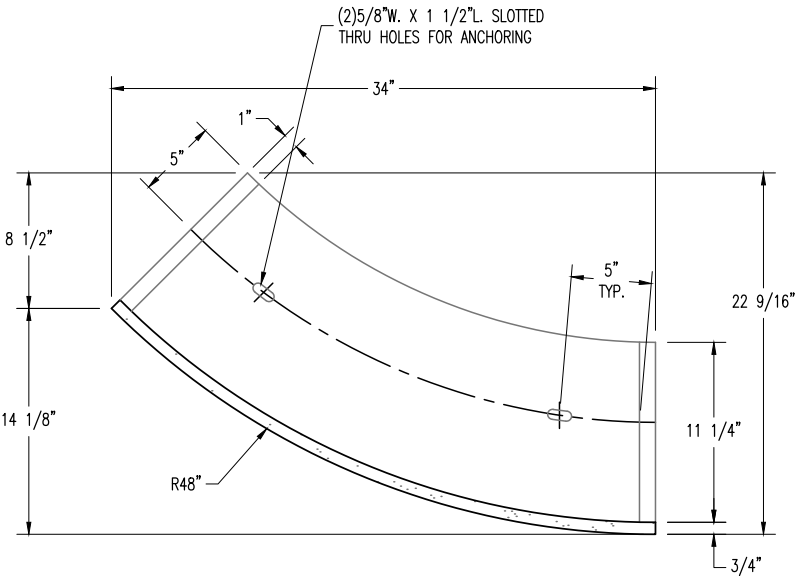

PLAN VIEW

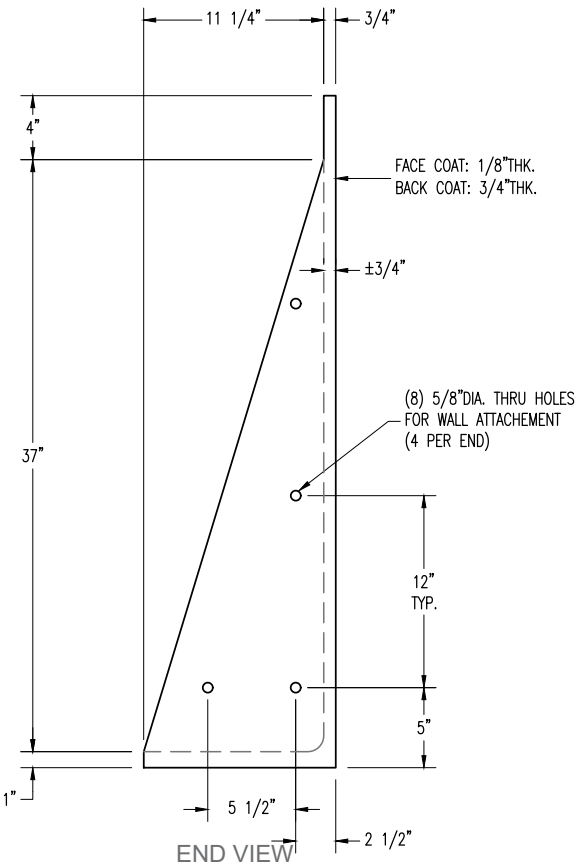

END VIEW

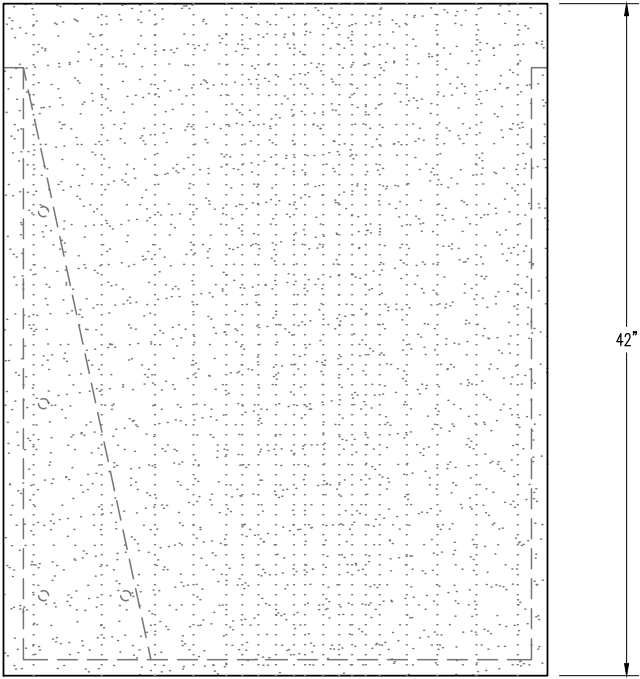

ELEVATION VIEW

**QCP**  
www.qcp-corp.com

PLAN TYPE

CONSTRUCTION PLAN

PRODUCT

QWLEV344222O48RC | RADIUS WALL | LEVUS

PROJECT NAME

DATE

3/10/25

SCALE

1" = 1'

PC. NO.

FILE NO.

QWLEV344222O48RC

DRAWN BY:

QC ITEM NO.

SHEET

OF



PRODUCT: QWLEV361836IN24RC

WEIGHT: 98 lbs.  
(CUSTOMER TO OFFLOAD IF OVER 6000 Lbs.)

Authorized Signature

Date

By signing above or stamping this drawing "approved" or "no exception taken" authorization is given to QCP to produce this drawing as shown within a 1/8" tolerance.

CONCRETE COLOR:

- ☐ NATURAL ☐ FRENCH GREY  
☐ MISSION WHITE ☐ LATTE  
☐ CUSTOM

CONCRETE TEXTURE:


- ☐ SANDSTONE  
☐ SMOOTH  
☐ GFRC HONED

QUANTITY: \_\_\_\_


SEALER: PERMASHIELD 4200 SEALER

GENERAL PRODUCT NOTES:


E = EXPOSED FINISHED SURFACE  
INSTALLATION IS REQUIRED BY OTHERS.  
ALL EDGES TO BE EASED.  
MANUFACTURING TOLERANCE  $\pm 1/8"$ .  
GFRC  
ANCHORING METHOD BY OTHERS

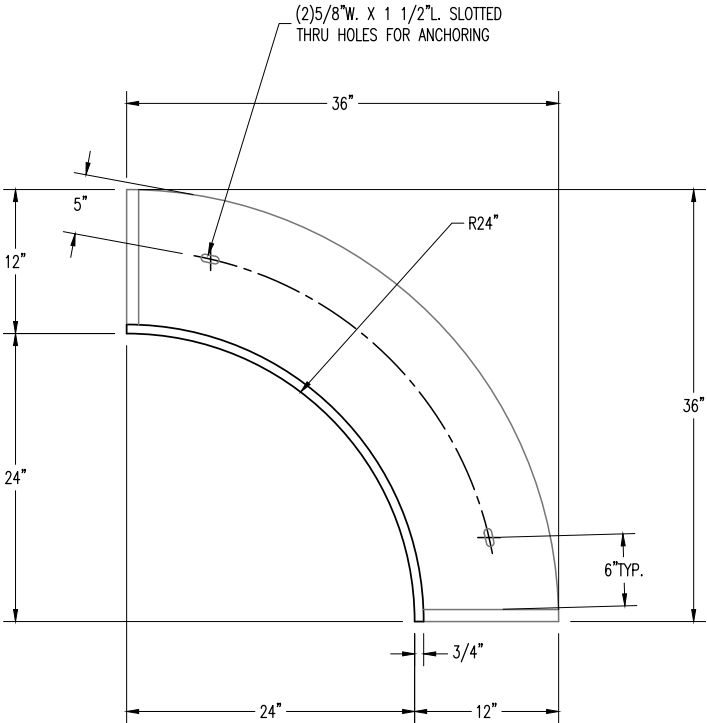

PLAN VIEW

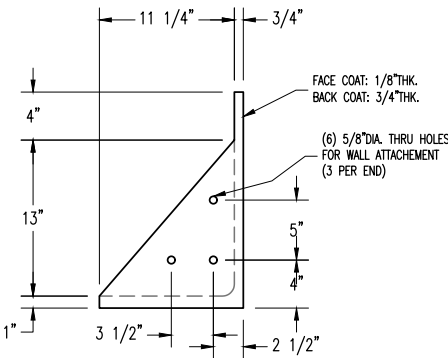

END VIEW

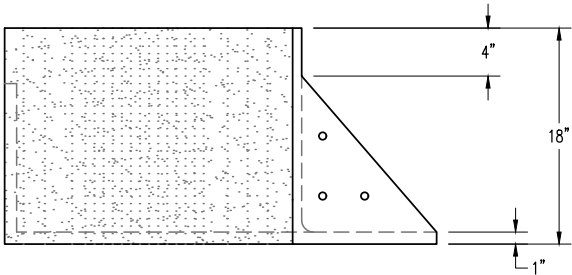

ELEVATION VIEW

PLAN TYPE	CONSTRUCTION PLAN	DATE	FILE NO.	SHEET
PRODUCT	QWLEV361836IN24RC   RADIUS WALL   LEVUS	2/21/25	QWLEV361836IN24RC	1
PROJECT NAME		SCALE	DRAWN BY:	OF
		3/4" = 1'	----	1
		PC. NO.	QC ITEM NO.	

PRODUCT: QWLEV362436IN24RC

WEIGHT: 118 lbs.  
(CUSTOMER TO OFFLOAD IF OVER 6000 Lbs.)

Authorized Signature

Date

By signing above or stamping this drawing "approved" or "no exception taken" authorization is given to QCP to produce this drawing as shown within a 1/8" tolerance.

CONCRETE COLOR:

- ☐ NATURAL ☐ FRENCH GREY  
☐ MISSION WHITE ☐ LATTE  
☐ CUSTOM

CONCRETE TEXTURE:


- ☐ SANDSTONE  
☐ SMOOTH  
☐ GFRC HONED

SEALER: PERMASHIELD 4200 SEALER


QUANTITY: \_\_\_\_

GENERAL PRODUCT NOTES:


E = EXPOSED FINISHED SURFACE  
INSTALLATION IS REQUIRED BY OTHERS.  
ALL EDGES TO BE EASED.  
MANUFACTURING TOLERANCE  $\pm 1/8"$ .  
GFRC  
ANCHORING METHOD BY OTHERS

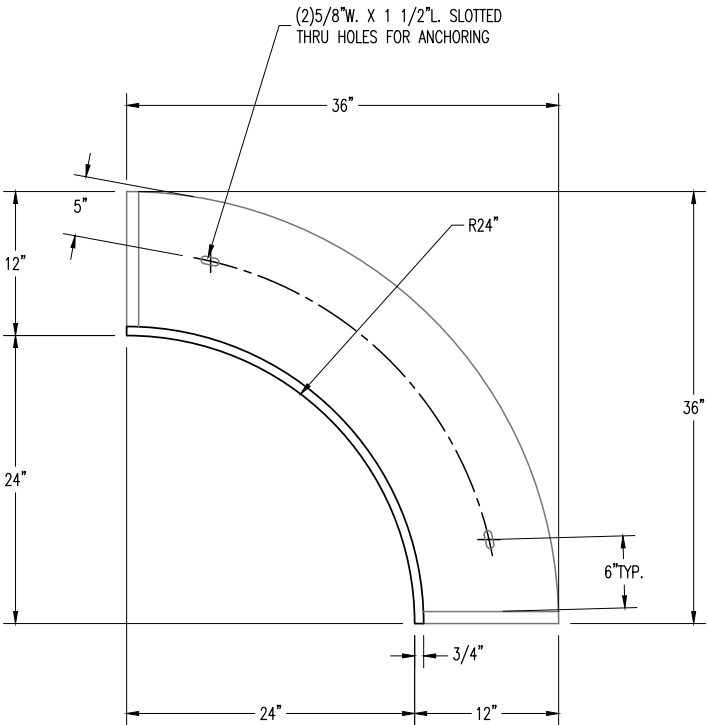

PLAN VIEW

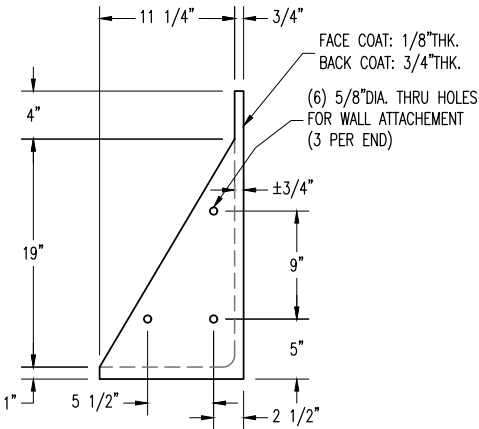

END VIEW

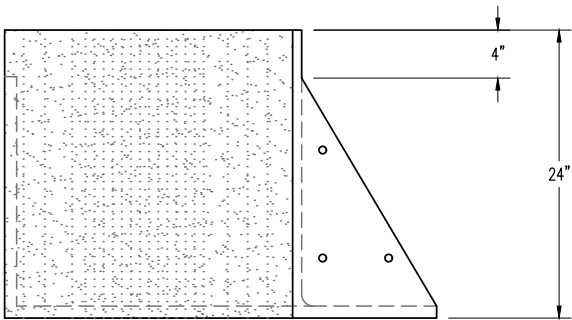

ELEVATION VIEW

PLAN TYPE	CONSTRUCTION PLAN	DATE	3/10/25	FILE NO.	QWLEV362436IN24RC	SHEET	1
PRODUCT	QWLEV362436IN24RC   RADIUS WALL   LEVUS	SCALE	3/4" = 1'	DRAWN BY:	----	OF	1
PROJECT NAME		PC. NO.		QC ITEM NO.			

PRODUCT: QWLEV363636IN24RC

WEIGHT: 158 lbs.  
(CUSTOMER TO OFFLOAD IF OVER 6000 Lbs.)

Authorized Signature

Date

By signing above or stamping this drawing "approved" or "no exception taken" authorization is given to QCP to produce this drawing as shown within a 1/8" tolerance.

CONCRETE COLOR:

- ☐ NATURAL ☐ FRENCH GREY  
☐ MISSION WHITE ☐ LATTE  
☐ CUSTOM

CONCRETE TEXTURE:


- ☐ CRAFTSMANS ETCH ☐ HONED  
☐ STRATA

QUANTITY: \_\_\_\_


SEALER: PERMASHIELD 4200 SEALER

GENERAL PRODUCT NOTES:


E = EXPOSED FINISHED SURFACE  
INSTALLATION IS REQUIRED BY OTHERS.  
ALL EDGES TO BE EASED.  
MANUFACTURING TOLERANCE  $\pm 1/8"$ .  
GFRC  
ANCHORING METHOD BY OTHERS

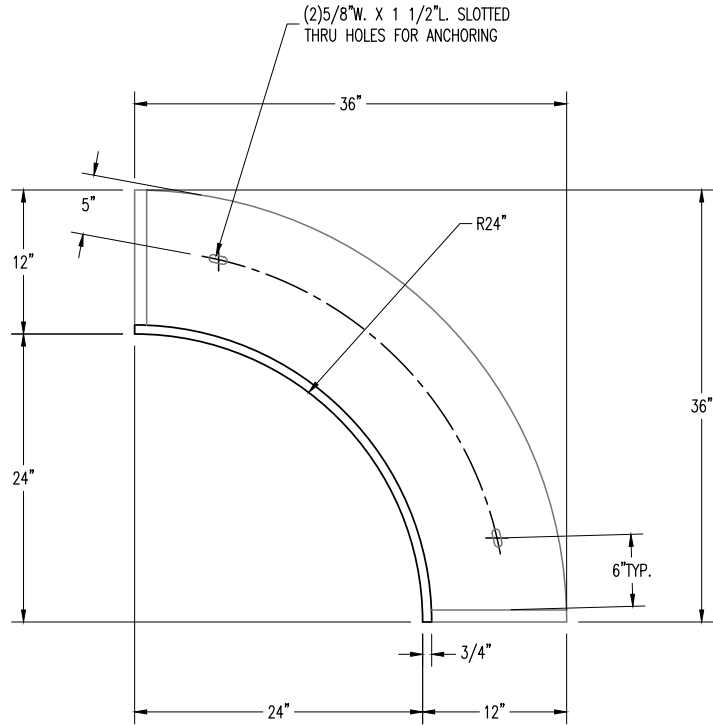

PLAN VIEW

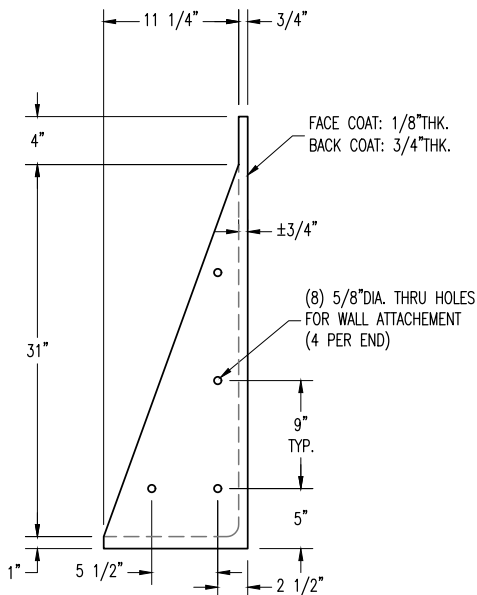

END VIEW

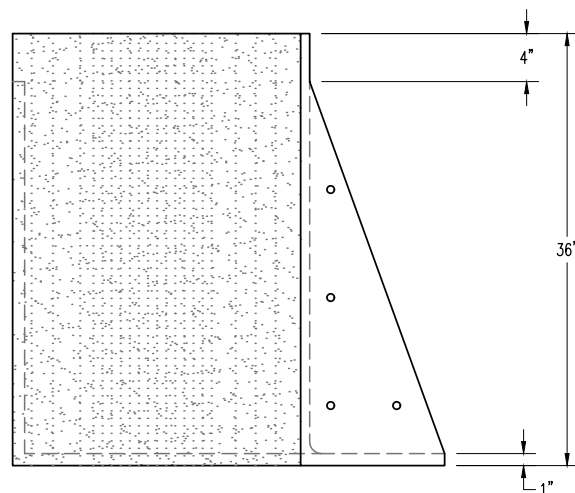

ELEVATION VIEW

**QCP**  
www.qcp-corp.com

PLAN TYPE	CONSTRUCTION PLAN	DATE	2/19/25	FILE NO.	QWLEV363636IN24RC	SHEET	1
PRODUCT	QWLEV363636IN24RC   RADIUS WALL   LEVUS	SCALE	3/4" = 1'	DRAWN BY:	----	OF	1
PROJECT NAME		PC. NO.		QC ITEM NO.			

**WEIGHT: 177 lbs.**  
(CUSTOMER TO OFFLOAD IF OVER 6000 Lbs.)

Date \_\_\_\_\_

By signing above or stamping this drawing "approved" or "no exception taken" authorization is give to QCP to produce this drawing as shown within a 1/8" tolerance.

CONCRETE TEXTURE:


☐ NATURAL      ☐ FRENCH GREY  
☐ MISSION WHITE      ☐ LATTE  
☐ CUSTOM

☐ CRAFTSMANS ETCH    ☐ HONED  
☐ STRATA

QUANTITY: \_\_\_\_\_

SEALER: PERMASHIELD 4200 SEALER

E = EXPOSED FINISHED SURFACE  
INSTALLATION IS REQUIRED BY OTHERS.  
ALL EDGES TO BE EASED.  
MANUFACTURING TOLERANCE  $\pm 1/8"$ .  
GFR  
ANCHORING METHOD BY OTHERS

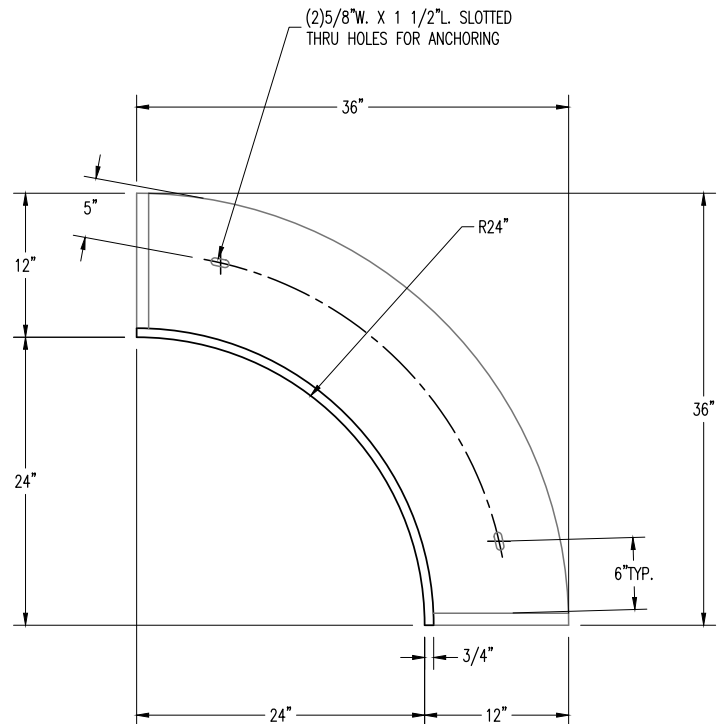

Technical drawing of a wall attachment plate. The plate is rectangular with a diagonal slot. Dimensions and specifications are as follows:

- Overall width:  $11 \frac{1}{4}"$
- Overall height:  $37"$
- Top edge thickness:  $4"$
- Bottom edge thickness:  $1"$
- Right edge thickness:  $\frac{3}{4}"$
- Diagonal slot: A dashed line indicates the slot. The bottom edge of the slot is  $5 \frac{1}{2}"$  from the left edge and  $2 \frac{1}{2}"$  from the right edge. The top edge of the slot is  $12"$  from the bottom edge (typical).
- Coatings: FACE COAT:  $\frac{1}{8}"$  THK. BACK COAT:  $\frac{3}{4}"$  THK.
- Holes: (8)  $\frac{5}{8}"$  DIA. THRU HOLES FOR WALL ATTACHMENT (4 PER END). The holes are located on the right edge and along the diagonal slot.

ELEVATION VIEW



PLAN TYPE	CONSTRUCTION PLAN	DATE 2/19/25	FILE NO. QWLEV364236IN24RC	SHEET 1
PRODUCT	QWLEV364236IN24RC   RADIUS WALL   LEVUS	SCALE 3/4" = 1'	DRAWN BY: -----	OF
PROJECT NAME		PC. NO.	QC ITEM NO.	1

PRODUCT: QWLEV181824BW

WEIGHT: 127 lbs. (GFRC ONLY)  
(CUSTOMER TO OFFLOAD IF OVER 6000 Lbs.)

QUANTITY: \_\_\_\_\_

CONCRETE COLOR:

☐ NATURAL    ☐ FRENCH GREY

☐ MISSION WHITE    ☐ LATTE

☐ CUSTOM

CONCRETE TEXTURE:

☐ SANDSTONE

☐ SMOOTH

☐ GFRC HONED




SEALER: PERMASHIELD 4200 SEALER

GENERAL PRODUCT NOTES:  
E = EXPOSED FINISHED SURFACE  
INSTALLATION IS REQUIRED BY OTHERS.  
ALL EDGES TO BE EASED.  
MANUFACTURING TOLERANCE  $\pm 1/8"$ .  
GFRC  
ANCHORING METHOD BY OTHERS

Authorized Signature \_\_\_\_\_

Date \_\_\_\_\_

By signing above or stamping this drawing "approved" or "no exception taken" authorization is give to QCP to produce this drawing as shown within a 1/8" tolerance.

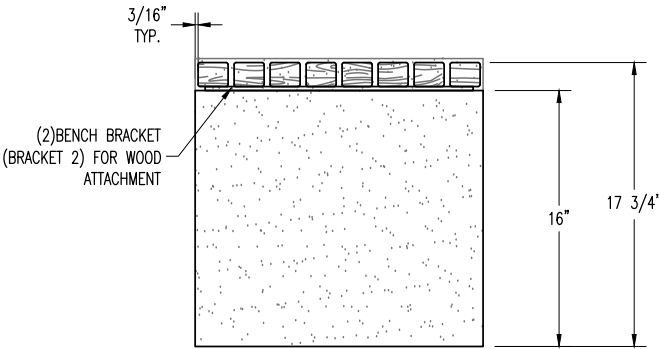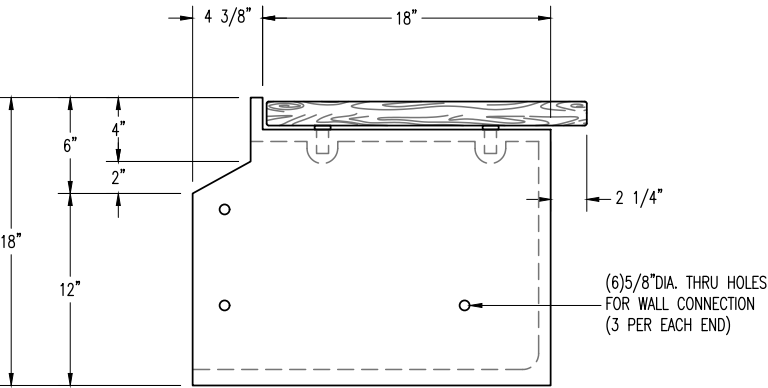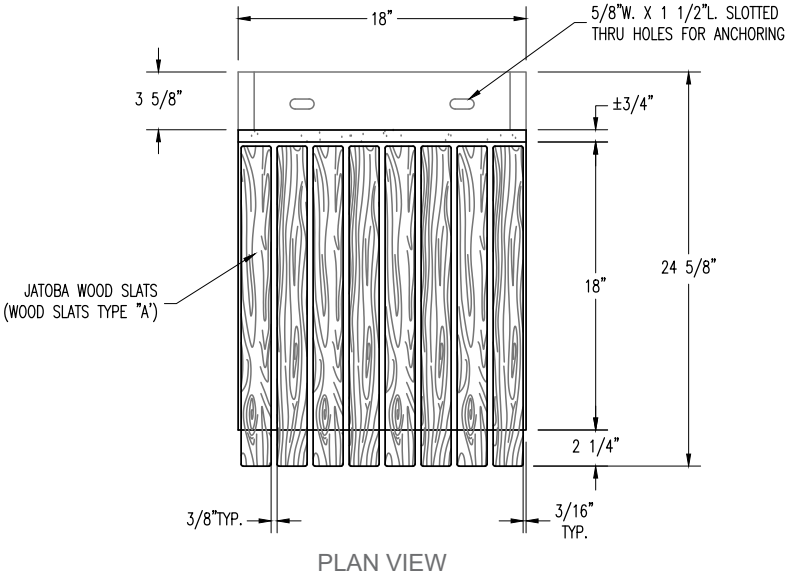

**QCP**  
www.qcp-corp.com

PLAN TYPE

CONSTRUCTION PLAN

PRODUCT

QWLEV181824BW | WALL BENCH | LEVUS

PROJECT NAME

DATE

1/24/25

SCALE

1" = 1'

PC. NO.

FILE NO.

QWLEV181824BW-1

DRAWN BY:

----

QC ITEM NO.

SHEET

1

OF

2

PRODUCT: QWLEV181824WBWB

WEIGHT: 127 lbs. (GFRC ONLY)  
(CUSTOMER TO OFFLOAD IF OVER 6000 Lbs.)

QUANTITY: \_\_\_\_\_

CONCRETE COLOR:

☐ NATURAL    ☐ FRENCH GREY

☐ MISSION WHITE    ☐ LATTE

☐ CUSTOM

CONCRETE TEXTURE:

☐ SANDSTONE

☐ SMOOTH

☐ GFRC HONED

SEALER: PERMASHIELD 4200 SEALER

GENERAL PRODUCT NOTES:

E = EXPOSED FINISHED SURFACE

INSTALLATION IS REQUIRED BY OTHERS.

ALL EDGES TO BE EASED.

MANUFACTURING TOLERANCE  $\pm 1/8"$ .


GFRC

ANCHORING METHOD BY OTHERS


Authorized Signature \_\_\_\_\_

Date \_\_\_\_\_


By signing above or stamping this drawing "approved" or "no exception taken" authorization is give to QCP to produce this drawing as shown within a 1/8" tolerance.

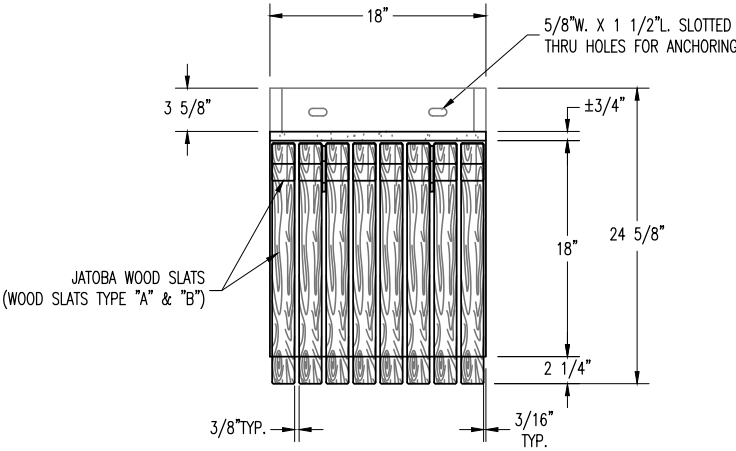

PLAN VIEW

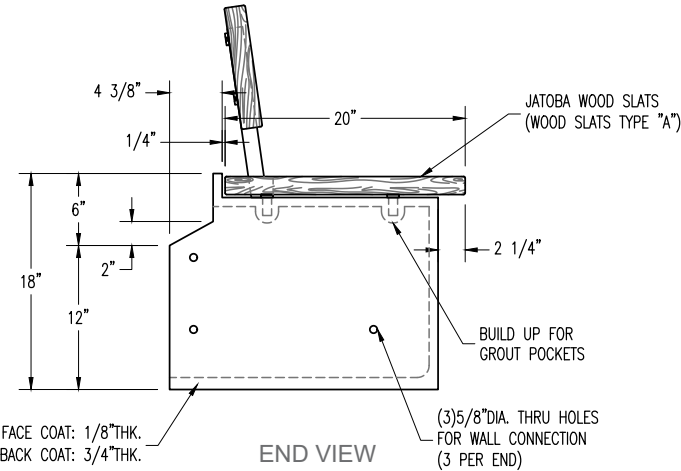

END VIEW

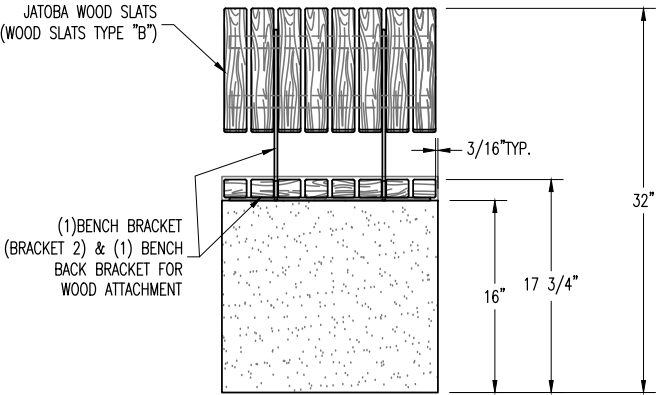

ELEVATION VIEW

**QCP**  
www.qcp-corp.com

PLAN TYPE

CONSTRUCTION PLAN

PRODUCT

QWLEV181824WBWB | WALL BENCH | LEVUS

PROJECT NAME

DATE

4/1/25

SCALE

3/4" = 1'

PC. NO.

FILE NO.

QWLEV181824WBWB-1

DRAWN BY:

----

QC ITEM NO.

SHEET

OF

PRODUCT: QWLEV182424BW

WEIGHT: 136 lbs. (GFRC ONLY)  
(CUSTOMER TO OFFLOAD IF OVER 6000 Lbs.)

CONCRETE COLOR:  
☐ NATURAL ☐ FRENCH GREY  
☐ MISSION WHITE ☐ LATTE  
☐ CUSTOM

CONCRETE TEXTURE:  
☐ SANDSTONE  
☐ SMOOTH  
☐ GFRC HONED

QUANTITY: \_\_\_\_\_

SEALER: PERMASHIELD 4200 SEALER


Authorized Signature

Date


By signing above or stamping this drawing "approved" or "no exception taken" authorization is given to QCP to produce this drawing as shown within a 1/8" tolerance.

GENERAL PRODUCT NOTES:


E = EXPOSED FINISHED SURFACE  
INSTALLATION IS REQUIRED BY OTHERS.  
ALL EDGES TO BE EASED.  
MANUFACTURING TOLERANCE  $\pm 1/8"$ .  
GFRC  
ANCHORING METHOD BY OTHERS

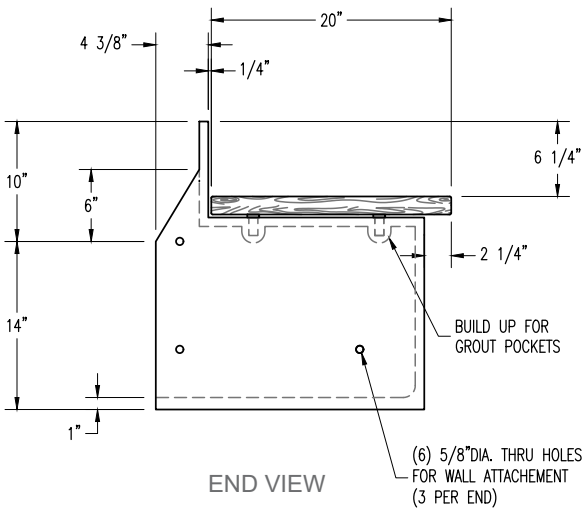

END VIEW

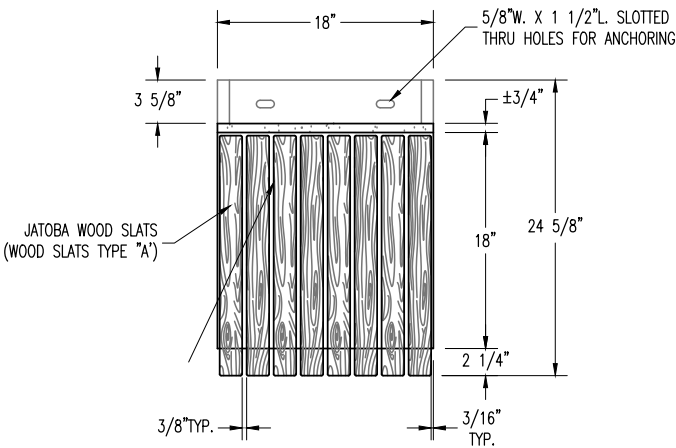

PLAN VIEW

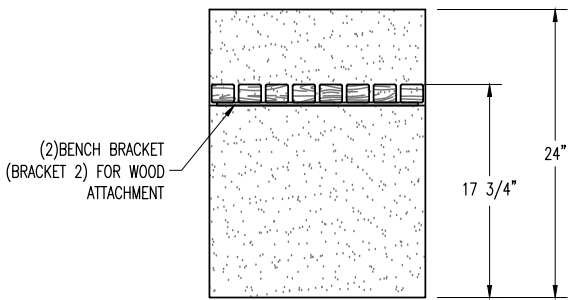

ELEVATION VIEW



PLAN TYPE	CONSTRUCTION PLAN
PRODUCT	QWLEV182424BW   WALL BENCH   LEVUS
PROJECT NAME	

DATE  
1/24/25  
SCALE  
3/4" = 1'  
PC. NO.

FILE NO.  
QWLEV182424BW-1  
DRAWN BY:  
----  
QC ITEM NO.

SHEET  
1  
OF  
2

**WEIGHT: 154 lbs. (GFRC ONLY)**  
(CUSTOMER TO OFFLOAD IF OVER 6000 Lbs.)


☐ NATURAL      ☐ FRENCH GREY  
☐ MISSION WHITE      ☐ LATTE  
☐ CUSTOM:

- ☐ SANDSTONE
- ☐ SMOOTH
- ☐ GFRC HONED


SEALER: PERMASHIELD 4200 SEALER

By signing above or stamping this drawing "approved" or "no exception taken" authorization is give to QCP to produce this drawing as shown within a 1/4" tolerance.


E = EXPOSED FINISHED SURFACE  
INSTALLATION IS REQUIRED BY OTHERS.  
ALL EDGES TO BE EASED.  
MANUFACTURING TOLERANCE  $\pm 1/4"$ .  
GFRC  
ANCHORING METHOD BY OTHERS

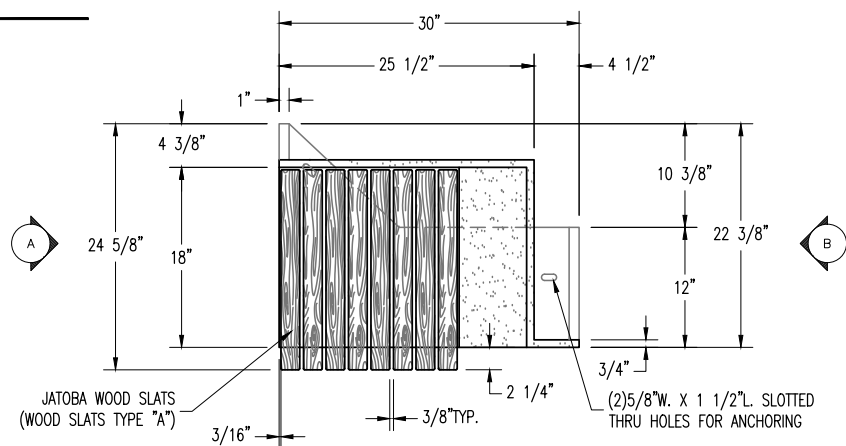


### PLAN VIEW

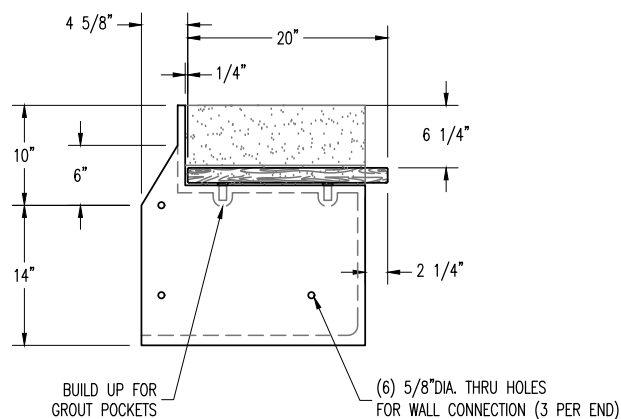

SIDE "A" VIEW

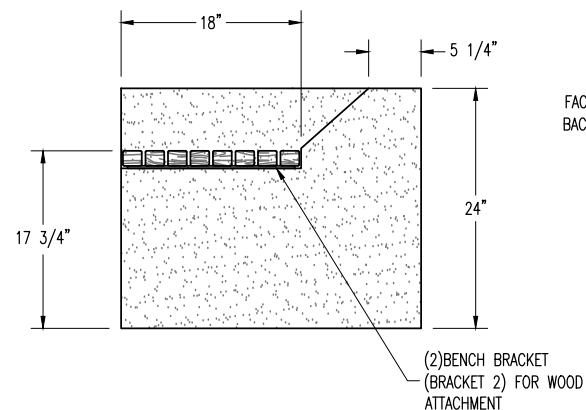

ELEVATION VIEW

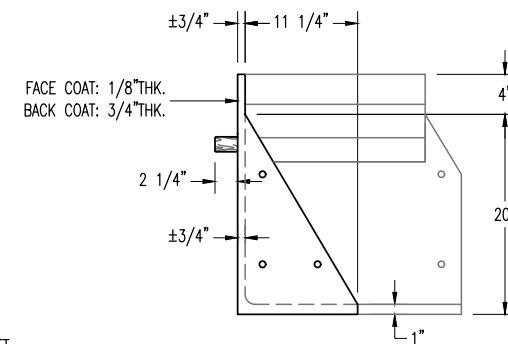

SIDE "B" VIEW



PLAN TYPE	CONSTRUCTION PLAN	DATE 3/10/25	FILE NO. QWLEV302424RSBW-1	SHEET 1
PRODUCT	QWLEV302424LSBW   LEFT WALL BENCH   LEVUS	SCALE 5/8" = 1'	DRAWN BY:	OF
PROJECT NAME		PC. NO.	QC ITEM NO.	2



PRODUCT: QWLEV303624LSBW | WEIGHT: 196 lbs. (GFRC ONLY)  
(CUSTOMER TO OFFLOAD IF OVER 6000 Lbs.)


CONCRETE COLOR: CONCRETE TEXTURE:  
☐ NATURAL ☐ FRENCH GREY ☐ SANDSTONE  
☐ MISSION WHITE ☐ LATTE ☐ SMOOTH  
☐ CUSTOM: \_\_\_\_\_ ☐ GFRC HONED

QUANTITY: \_\_\_\_\_


SEALER: PERMASHIELD 4200 SEALER

GENERAL PRODUCT NOTES:  
E = EXPOSED FINISHED SURFACE  
INSTALLATION IS REQUIRED BY OTHERS.  
ALL EDGES TO BE EASED.  
MANUFACTURING TOLERANCE  $\pm 1/4"$ .  
GFRC  
ANCHORING METHOD BY OTHERS


Authorized Signature \_\_\_\_\_ Date \_\_\_\_\_  
By signing above or stamping this drawing "approved" or "no exception taken" authorization is given to QCP to produce this drawing as shown within a 1/4" tolerance.

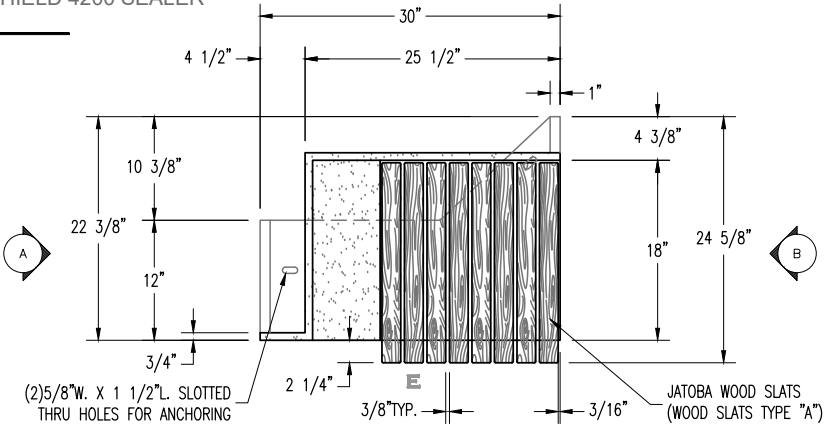


PLAN VIEW

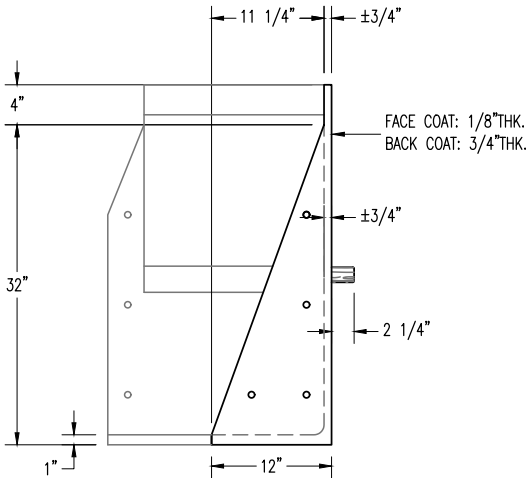

SIDE "A" VIEW

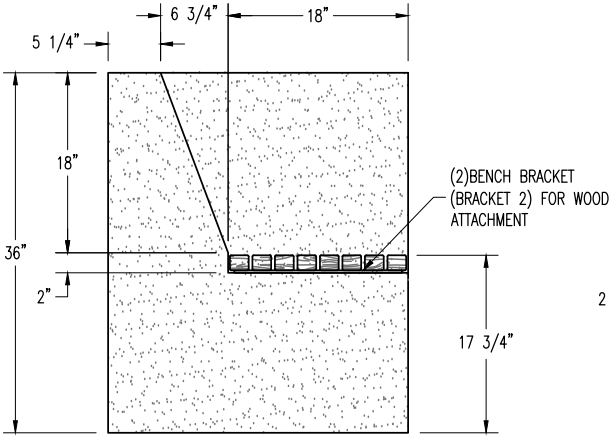

ELEVATION VIEW

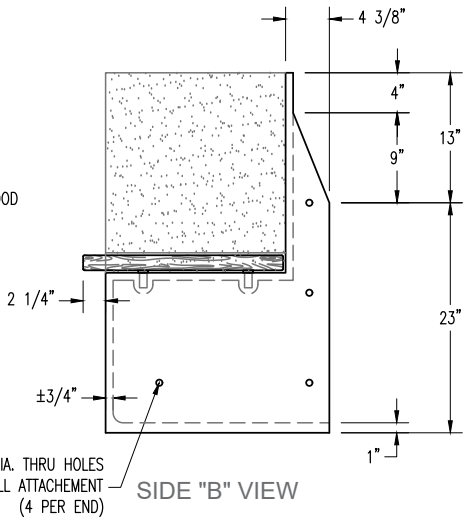

SIDE "B" VIEW




PLAN TYPE	CONSTRUCTION PLAN	DATE	3/10/25	FILE NO.	QWLEV303624LSBW-1	SHEET	1
PRODUCT	QWLEV303624LSBW   LEFT WALL BENCH   LEVUS	SCALE	5/8" = 1'	DRAWN BY:	----	OF	2
PROJECT NAME		PC. NO.		QC ITEM NO.			

**WEIGHT: 196 lbs. (GFRC ONLY)**  
(CUSTOMER TO OFFLOAD IF OVER 6000 Lbs.)

☐ NATURAL      ☐ FRENCH GREY  
☐ MISSION WHITE      ☐ LATTE  
☐ CUSTOM:

SEALER: PERMASHIELD 4200 SEALER

## ANCHORING METHOD BY OTHERS

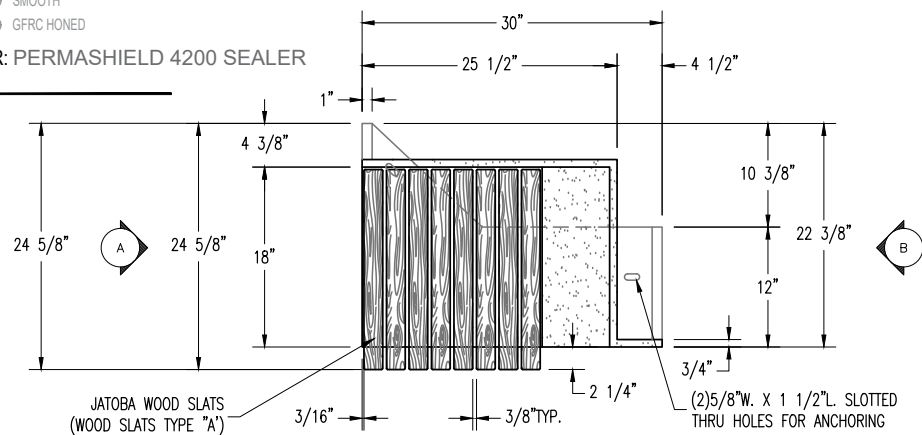

Technical drawing of a wall connection detail. The drawing shows a cross-section of a wall and a horizontal member. Key dimensions and features include:

- Vertical dimensions on the left: 13" (from top horizontal line to the center of the first hole), 9" (from the center of the first hole to the center of the second hole), and 23" (from the center of the second hole to the bottom horizontal line).
- Horizontal dimensions at the top: 4 3/8" (from the left edge to the center of the first hole) and 4" (from the center of the first hole to the center of the second hole).
- Horizontal dimensions on the right: 2 1/4" (from the right edge to the center of the second hole) and ±3/4" (from the center of the second hole to the right edge of the wall).
- A dimension of 1" is shown at the bottom left, indicating the thickness of the wall.
- Four circular holes are shown: two in the upper section and two in the lower section.
- A note with a leader line points to the holes: (8) 5/8" DIA. THRU HOLES FOR WALL CONNECTION (4 PER END).

Technical drawing of a bench bracket assembly. The drawing shows a side view of a bracket with a textured surface. Dimensions are indicated with arrows and text:

- Horizontal dimensions: 18" (top left), 6 3/4" (top right), and 5 1/4" (far right).
- Vertical dimensions: 18" (right side), 36" (far right), and 2" (bottom right).
- Overall vertical dimension: 17 3/4" (left side).
- Component labels: (2) BENCH BRACKET (BRACKET 2) FOR WOOD ATTACHMENT (pointing to the bracket).

Technical drawing of a rectangular panel with the following dimensions and annotations:

- Overall width: 18"
- Overall height: 32 5/8"
- Top edge offset from right: 2 3/8"
- Left edge offset from left: ±3/4"
- Top edge offset from left: 11 1/4"
- Bottom edge offset from left: 2 1/4"
- Annotations:
  - FACE COAT: 1/8" THK.
  - BACK COAT: 3/4" THK.

RIGHT END "B" VIEW



PLAN TYPE	CONSTRUCTION PLAN	DATE 1/30/25	FILE NO. QWLEV303624RSBW-1	SHEET 1 OF 2
PRODUCT	QWLEV303624LSBW   LEFT WALL BENCH   LEVUS	SCALE 5/8" = 1'	DRAWN BY:	
PROJECT NAME		PC NO.	QC ITEM NO.	

PRODUCT: QWLEV304224LSBW

WEIGHT: 217 lbs. (GFRC ONLY)  
(CUSTOMER TO OFFLOAD IF OVER 6000 Lbs.)

Authorized Signature

Date

By signing above or stamping this drawing "approved" or "no exception taken" authorization is given to QCP to produce this drawing as shown within a 1/4" tolerance.

CONCRETE COLOR:

- ☐ NATURAL ☐ FRENCH GREY  
☐ MISSION WHITE ☐ LATTE  
☐ CUSTOM: \_\_\_\_\_

CONCRETE TEXTURE:


- ☐ SANDSTONE  
☐ SMOOTH  
☐ GFRC HONED

QUANTITY: \_\_\_\_


SEALER: PERMASHIELD 4200 SEALER

GENERAL PRODUCT NOTES:


E = EXPOSED FINISHED SURFACE  
INSTALLATION IS REQUIRED BY OTHERS.  
ALL EDGES TO BE EASED.  
MANUFACTURING TOLERANCE  $\pm 1/4"$ .  
GFRC  
ANCHORING METHOD BY OTHERS

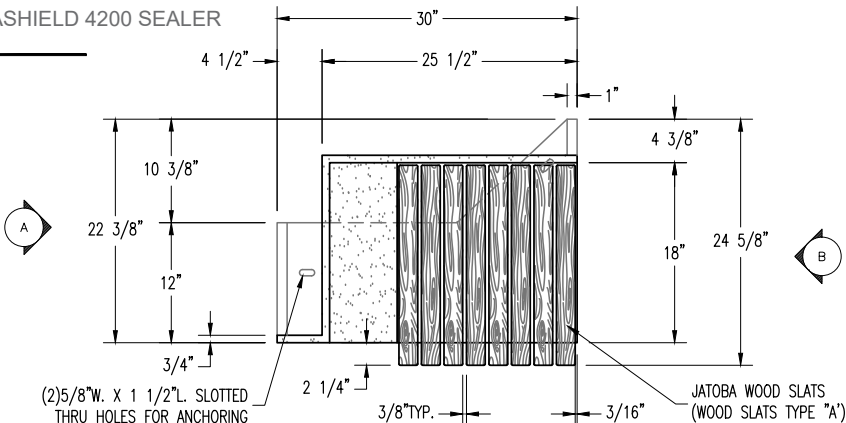


PLAN VIEW

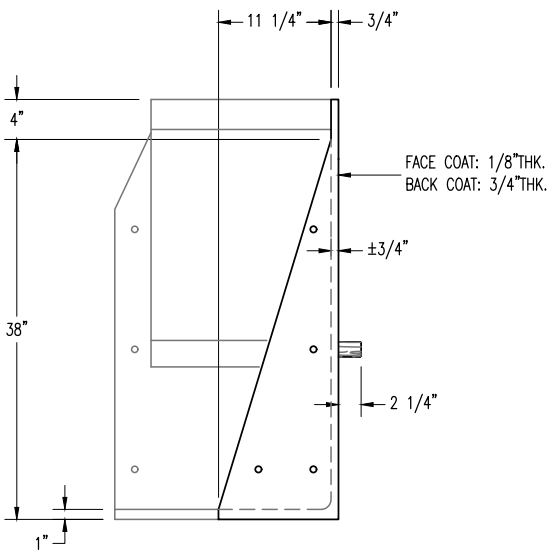

LEFT END "A" VIEW

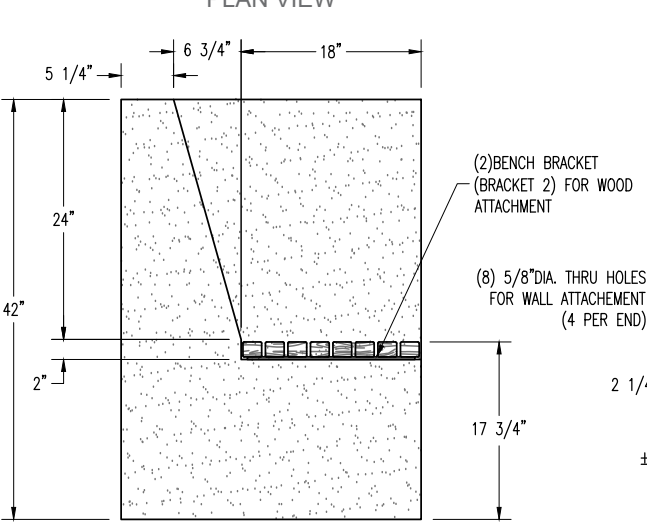

ELEVATION VIEW

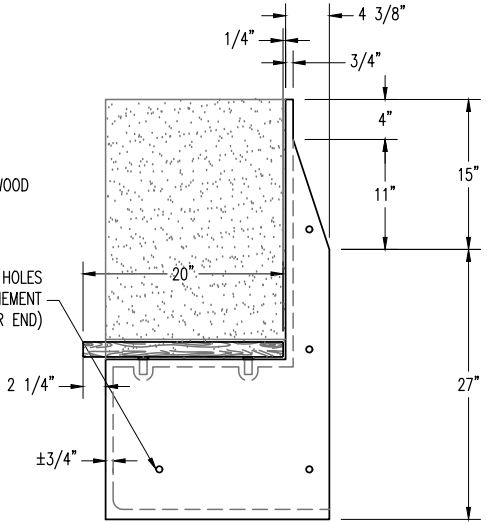

RIGHT END "A" VIEW

**QCP**  
www.qcp-corp.com

PLAN TYPE

CONSTRUCTION PLAN

PRODUCT

QWLEV304224LSBW | LEFT WALL BENCH | LEVUS

PROJECT NAME

DATE

1/30/25

SCALE

5/8" = 1'

PC. NO.

FILE NO.

QWLEV304224LSBW-1

DRAWN BY:

----

QC ITEM NO.

SHEET

1

OF

2

PRODUCT: QWLEV304224RSBW

WEIGHT: 217 lbs. (GFRC ONLY)  
(CUSTOMER TO OFFLOAD IF OVER 6000 Lbs.)

Authorized Signature

Date

By signing above or stamping this drawing "approved" or "no exception taken" authorization is given to QCP to produce this drawing as shown within a 1/4" tolerance.

CONCRETE COLOR:

- ☐ NATURAL ☐ FRENCH GREY  
☐ MISSION WHITE ☐ LATTE  
☐ CUSTOM: \_\_\_\_\_

CONCRETE TEXTURE:


- ☐ SANDSTONE  
☐ SMOOTH  
☐ GFRC HONED

QUANTITY: \_\_\_\_\_


SEALER: PERMASHIELD 4200 SEALER

GENERAL PRODUCT NOTES:


E = EXPOSED FINISHED SURFACE  
INSTALLATION IS REQUIRED BY OTHERS.  
ALL EDGES TO BE EASED.  
MANUFACTURING TOLERANCE  $\pm 1/4"$ .  
GFRC  
ANCHORING METHOD BY OTHERS

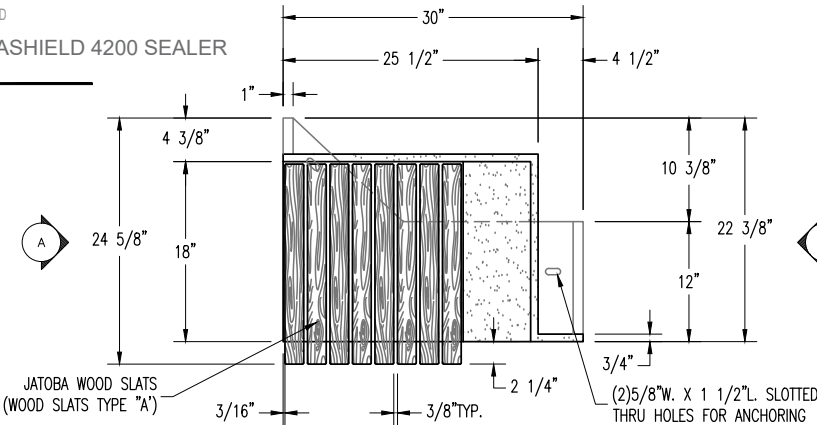


PLAN VIEW

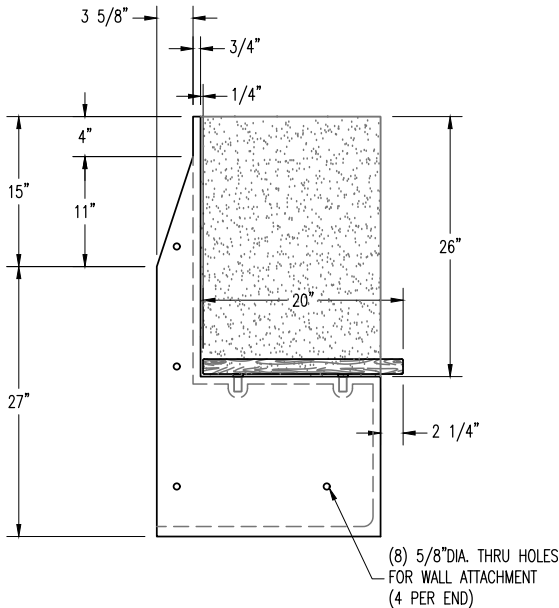

LEFT END "A" VIEW

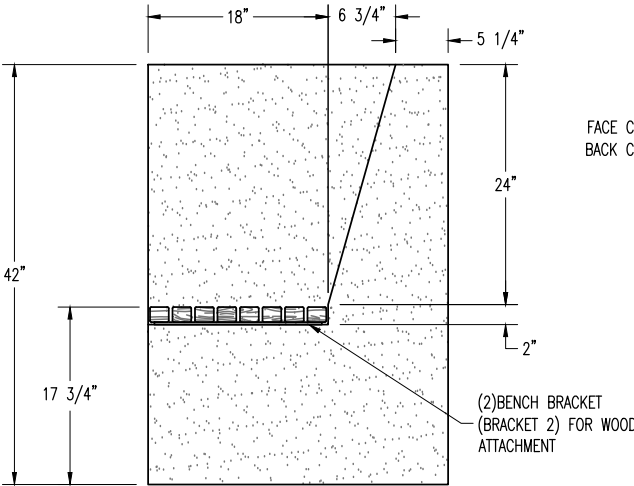

ELEVATION VIEW

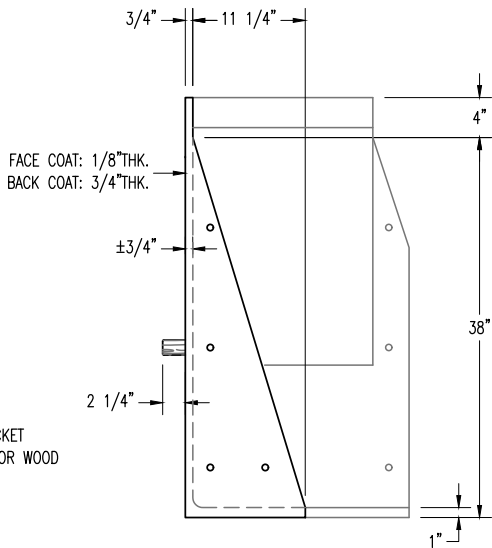

RIGHT END "A" VIEW

**QCP**  
www.qcp-corp.com

PLAN TYPE

CONSTRUCTION PLAN

PRODUCT

QWLEV304224RSBW | RIGHT WALL BENCH | LEVUS

PROJECT NAME

DATE

1/30/25

SCALE

5/8" = 1'

PC. NO.

FILE NO.

QWLEV304224RSBW-1

DRAWN BY:

----

QC ITEM NO.

SHEET

1

OF

2

PRODUCT: QWLEV361824BW

WEIGHT: 207 lbs. (GFRC ONLY)  
(CUSTOMER TO OFFLOAD IF OVER 6000 Lbs.)

CONCRETE COLOR:

- ☐ NATURAL ☐ FRENCH GREY  
☐ MISSION WHITE ☐ LATTE  
☐ CUSTOM: \_\_\_\_\_

CONCRETE TEXTURE:

- ☐ SANDSTONE  
☐ SMOOTH  
☐ GFRC HONED

QUANTITY: \_\_\_\_

SEALER: PERMASHIELD 4200 SEALER


GENERAL PRODUCT NOTES:

E = EXPOSED FINISHED SURFACE  
INSTALLATION IS REQUIRED BY OTHERS.  
ALL EDGES TO BE EASED.  
MANUFACTURING TOLERANCE  $\pm 1/4"$ .  
GFRC  
ANCHORING METHOD BY OTHERS


Authorized Signature

Date


By signing above or stamping this drawing "approved" or "no exception taken" authorization is given to QCP to produce this drawing as shown within a 1/4" tolerance.

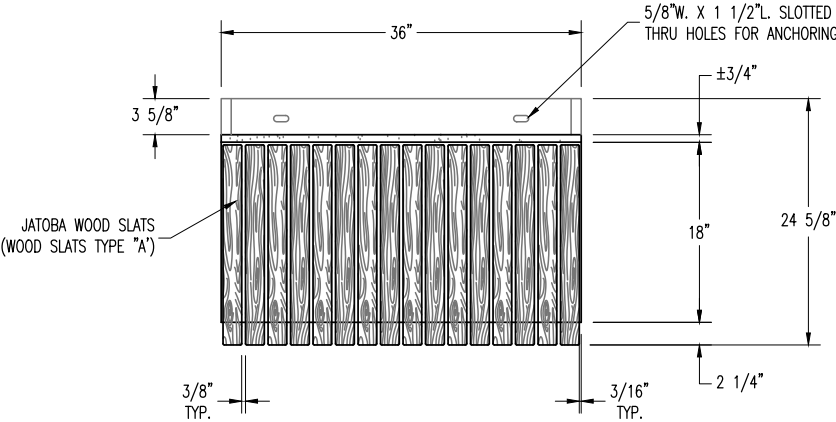

PLAN VIEW

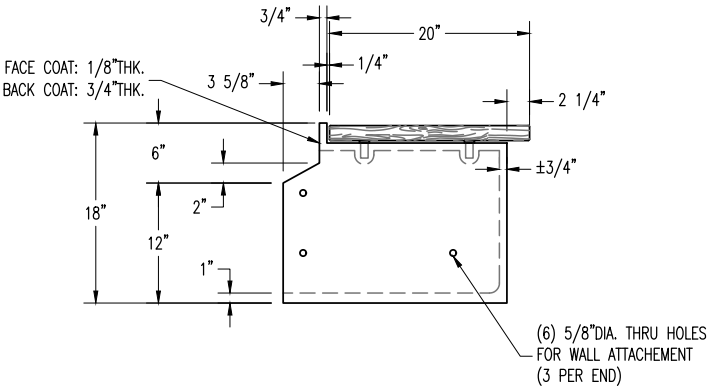

END VIEW

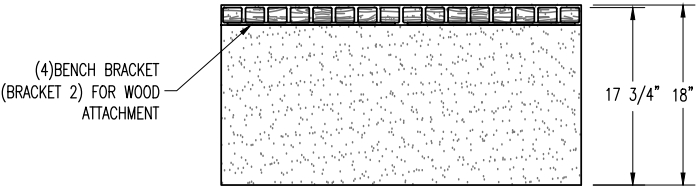

ELEVATION VIEW

**QCP**  
www.qcp-corp.com

PLAN TYPE

CONSTRUCTION PLAN

PRODUCT

QWLEV361824BW | WALL BENCH | LEVUS

PROJECT NAME

DATE  
1/31/25

SCALE  
5/8" = 1'

PC. NO.

FILE NO.

QWLEV361824BW-1

DRAWN BY:

----

QC ITEM NO.

SHEET

1

OF

2

**WEIGHT: 207 lbs. (GFRC ONLY)**  
(CUSTOMER TO OFFLOAD IF OVER 6000 Lbs.)

CONCRETE TEXTURE:

☐ NATURAL      ☐ FRENCH GREY  
☐ MISSION WHITE      ☐ LATTE  
☐ CUSTOM:

- ☐ SANDSTONE
- ☐ SMOOTH
- ☐ GFRC HONED

SEALER: PERMASHIELD 4200 SEALER

E = EXPOSED FINISHED SURFACE

INSTALLATION IS REQUIRED BY OTHERS.

ALL EDGES TO BE EASED.


MANUFACTURING TOLERANCE  $\pm 1/4"$ .

GFRC


### ANCHORING METHOD BY OTHERS

Date


By signing above or stamping this drawing "approved" or "no exception taken" authorization is give to QCP to produce this drawing as shown within a 1/4" tolerance.

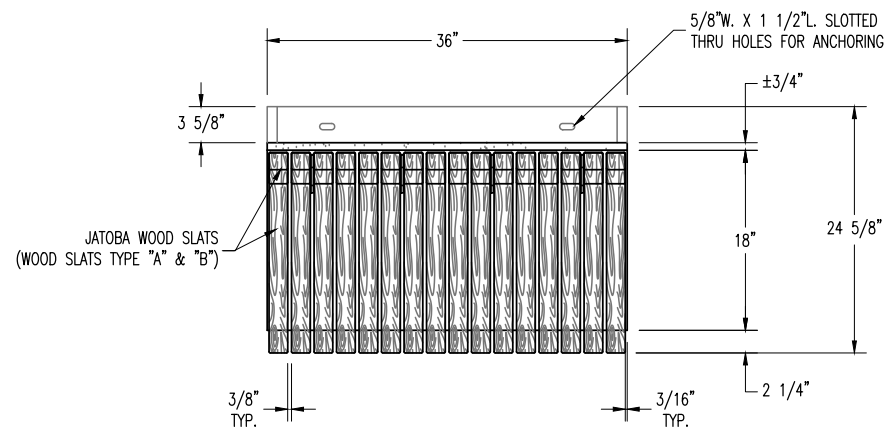

### PLAN VIEW

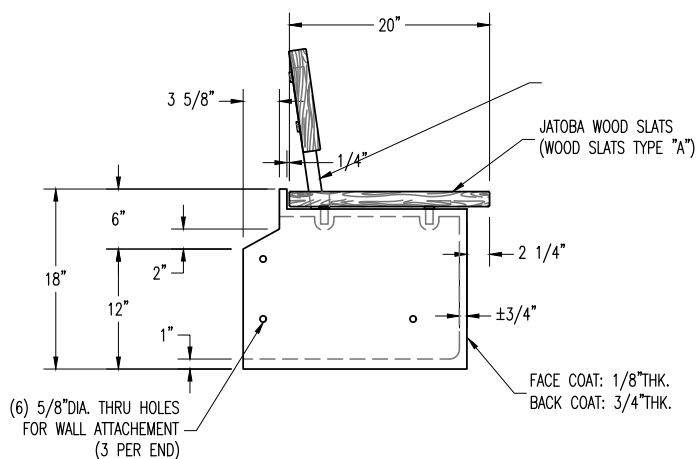

END VIEW

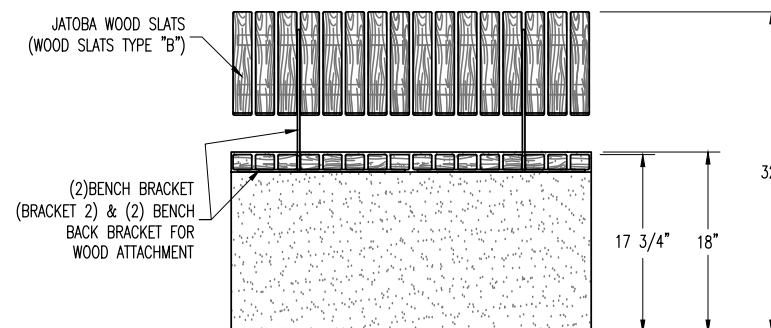

ELEVATION VIEW



PLAN TYPE	CONSTRUCTION PLAN	DATE 4/3/25	FILE NO. QWLEV361824BWB-1	SHEET 1
PRODUCT	QWLEV361824BWB   WALL BENCH   LEVUS	SCALE 5/8" = 1'	DRAWN BY: ----	OF
PROJECT NAME		PC. NO.	QC ITEM NO.	2

PRODUCT: QWLEV362424BW

WEIGHT: 182 lbs. (GFRC ONLY)  
(CUSTOMER TO OFFLOAD IF OVER 6000 Lbs.)

CONCRETE COLOR:

- ☐ NATURAL ☐ FRENCH GREY  
☐ MISSION WHITE ☐ LATTE  
☐ CUSTOM: \_\_\_\_\_

CONCRETE TEXTURE:

- ☐ SANDSTONE  
☐ SMOOTH  
☐ GFRC HONED

QUANTITY: \_\_\_\_\_

SEALER: PERMASHIELD 4200 SEALER


GENERAL PRODUCT NOTES:

E = EXPOSED FINISHED SURFACE  
INSTALLATION IS REQUIRED BY OTHERS.  
ALL EDGES TO BE EASED.  
MANUFACTURING TOLERANCE  $\pm 1/4"$ .  
GFRC  
ANCHORING METHOD BY OTHERS


Authorized Signature \_\_\_\_\_

Date \_\_\_\_\_


By signing above or stamping this drawing "approved" or "no exception taken" authorization is given to QCP to produce this drawing as shown within a 1/4" tolerance.

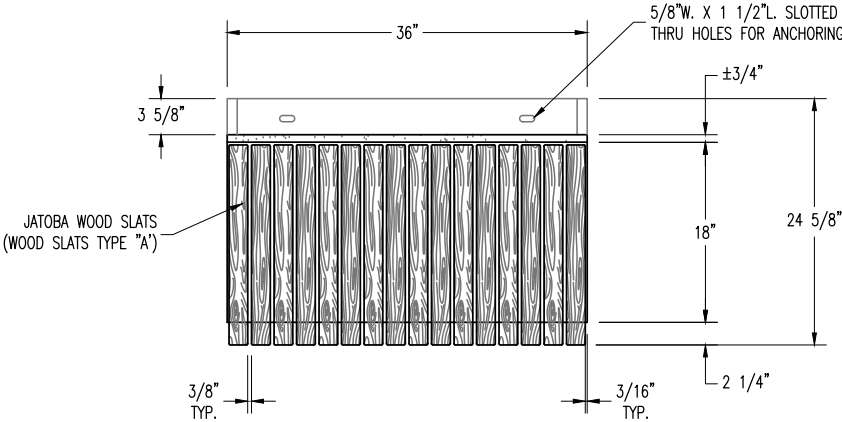

PLAN VIEW

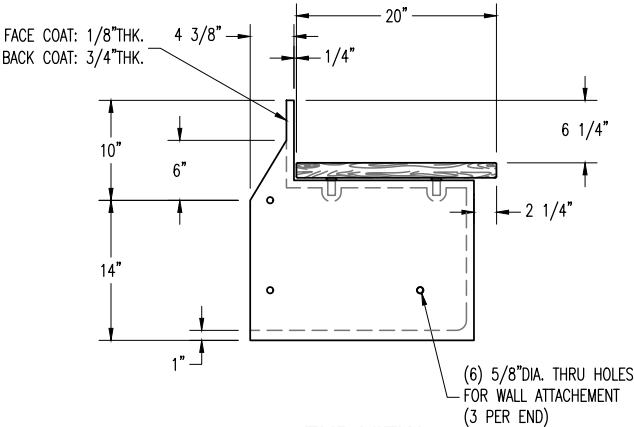

END VIEW

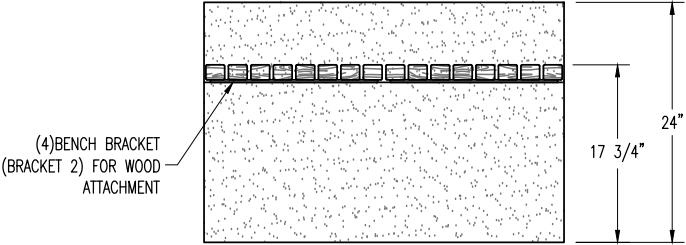

ELEVATION VIEW

QCP

www.qcp-corp.com

PLAN TYPE

CONSTRUCTION PLAN

PRODUCT

QWLEV362424BW | WALL BENCH | LEVUS

PROJECT NAME

DATE

3/7/25

SCALE

5/8" = 1'

PC. NO.

FILE NO.

QWLEV362424BW-1

DRAWN BY:

----

QC ITEM NO.

SHEET

1

OF

2

PRODUCT: QWLEV362424BWB

WEIGHT: 182 lbs. (GFRC ONLY)  
(CUSTOMER TO OFFLOAD IF OVER 6000 Lbs.)

CONCRETE COLOR:

- ☐ NATURAL ☐ FRENCH GREY  
☐ MISSION WHITE ☐ LATTE  
☐ CUSTOM: \_\_\_\_\_

CONCRETE TEXTURE:

- ☐ SANDSTONE  
☐ SMOOTH  
☐ GFRC HONED

QUANTITY: \_\_\_\_

SEALER: PERMASHIELD 4200 SEALER


GENERAL PRODUCT NOTES:

E = EXPOSED FINISHED SURFACE  
INSTALLATION IS REQUIRED BY OTHERS.  
ALL EDGES TO BE EASED.  
MANUFACTURING TOLERANCE  $\pm 1/4"$ .  
GFRC  
ANCHORING METHOD BY OTHERS


Authorized Signature \_\_\_\_\_

Date \_\_\_\_\_


By signing above or stamping this drawing "approved" or "no exception taken" authorization is given to QCP to produce this drawing as shown within a 1/4" tolerance.

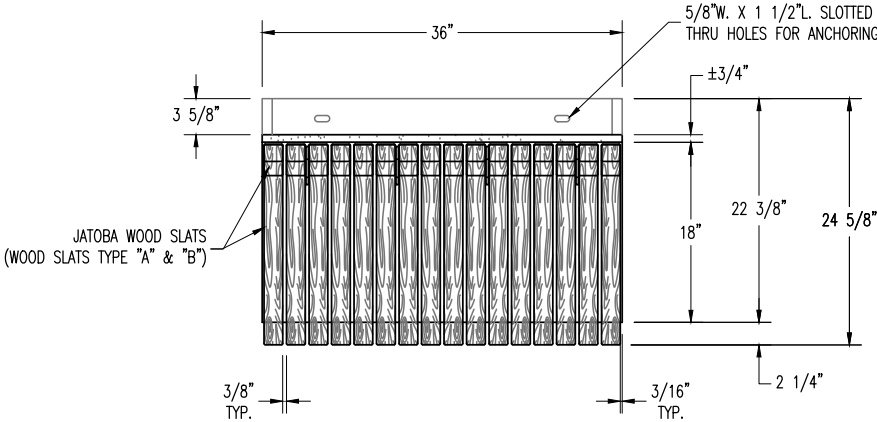

PLAN VIEW

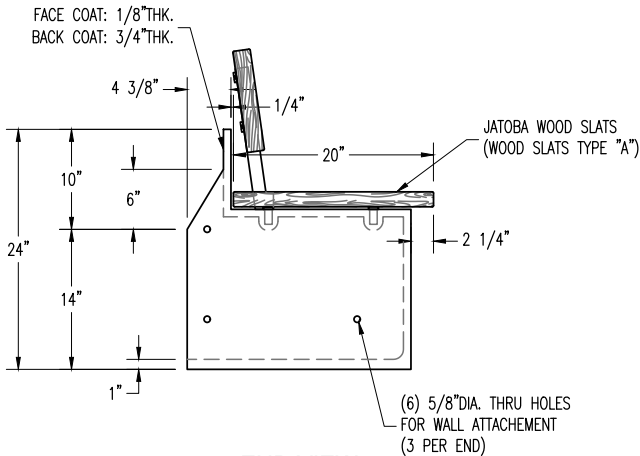

END VIEW

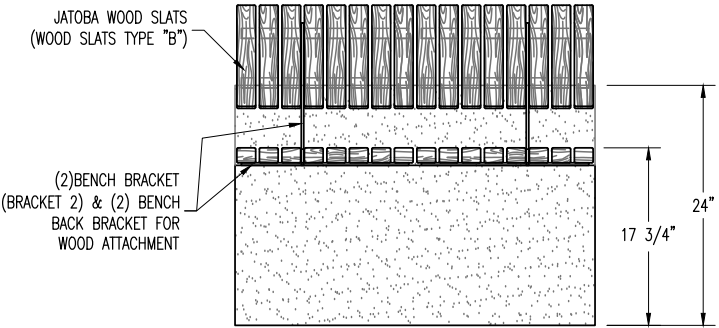

ELEVATION VIEW



PLAN TYPE	CONSTRUCTION PLAN	DATE 4/3/25	FILE NO. QWLEV362424BWB-1	SHEET 1
PRODUCT	QWLEV362424BWB   WALL BENCH   LEVUS	SCALE 5/8" = 1'	DRAWN BY: ----	OF
PROJECT NAME		PC. NO.	QC ITEM NO.	2



PRODUCT: QWLEV363624BW

WEIGHT: 250 lbs. (GFRC ONLY)  
(CUSTOMER TO OFFLOAD IF OVER 6000 Lbs.)

CONCRETE COLOR:

- ☐ NATURAL ☐ FRENCH GREY  
☐ MISSION WHITE ☐ LATTE  
☐ CUSTOM: \_\_\_\_\_

CONCRETE TEXTURE:

- ☐ SANDSTONE  
☐ SMOOTH  
☐ GFRC HONED

QUANTITY: \_\_\_\_\_

SEALER: PERMASHIELD 4200 SEALER

GENERAL PRODUCT NOTES:

E = EXPOSED FINISHED SURFACE

INSTALLATION IS REQUIRED BY OTHERS.

ALL EDGES TO BE EASED.

MANUFACTURING TOLERANCE  $\pm 1/4"$ .


GFRC

ANCHORING METHOD BY OTHERS


Authorized Signature \_\_\_\_\_

Date \_\_\_\_\_


By signing above or stamping this drawing "approved" or "no exception taken" authorization is given to QCP to produce this drawing as shown within a 1/4" tolerance.

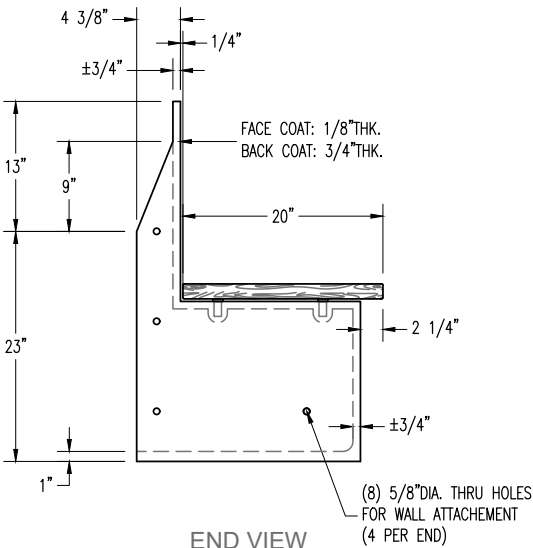

END VIEW

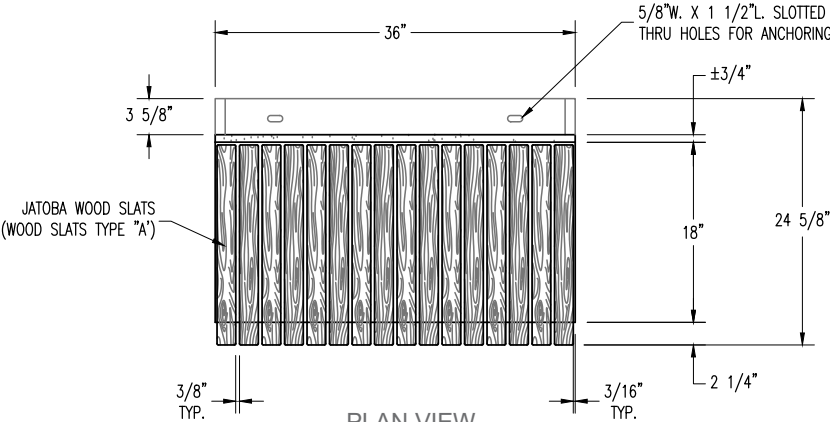

PLAN VIEW

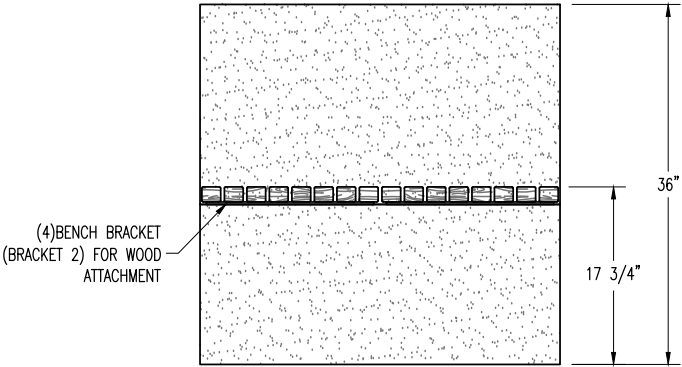

ELEVATION VIEW

**QCP**  
www.qcp-corp.com

PLAN TYPE

CONSTRUCTION PLAN

PRODUCT

QWLEV363624BW | WALL BENCH | LEVUS

PROJECT NAME

DATE

1/31/25

SCALE

$\frac{5}{8}" = 1'$

PC. NO.

FILE NO.

QWLEV363624BW-1

DRAWN BY:

----

QC ITEM NO.

SHEET

1

OF

2

PRODUCT: QWLEV363624BW

WEIGHT: 250 lbs. (GFRC ONLY)  
(CUSTOMER TO OFFLOAD IF OVER 6000 Lbs.)

CONCRETE COLOR:

- ☐ NATURAL ☐ FRENCH GREY  
☐ MISSION WHITE ☐ LATTE  
☐ CUSTOM: \_\_\_\_\_

CONCRETE TEXTURE:

- ☐ SANDSTONE  
☐ SMOOTH  
☐ GFRC HONED

QUANTITY: \_\_\_\_\_

SEALER: PERMASHIELD 4200 SEALER


GENERAL PRODUCT NOTES:

E = EXPOSED FINISHED SURFACE  
INSTALLATION IS REQUIRED BY OTHERS.  
ALL EDGES TO BE EASED.  
MANUFACTURING TOLERANCE  $\pm 1/4"$ .  
GFRC  
ANCHORING METHOD BY OTHERS


Authorized Signature \_\_\_\_\_

Date \_\_\_\_\_


By signing above or stamping this drawing "approved" or "no exception taken" authorization is given to QCP to produce this drawing as shown within a 1/4" tolerance.

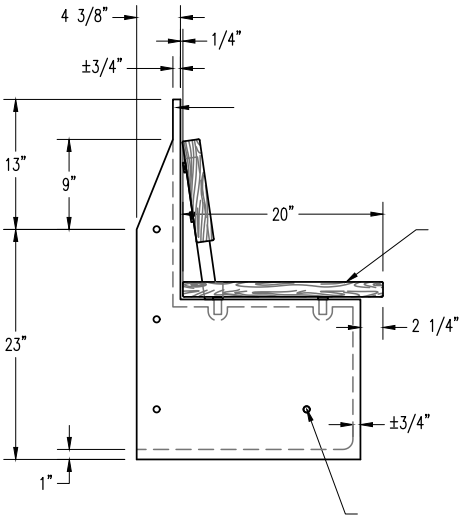

END VIEW

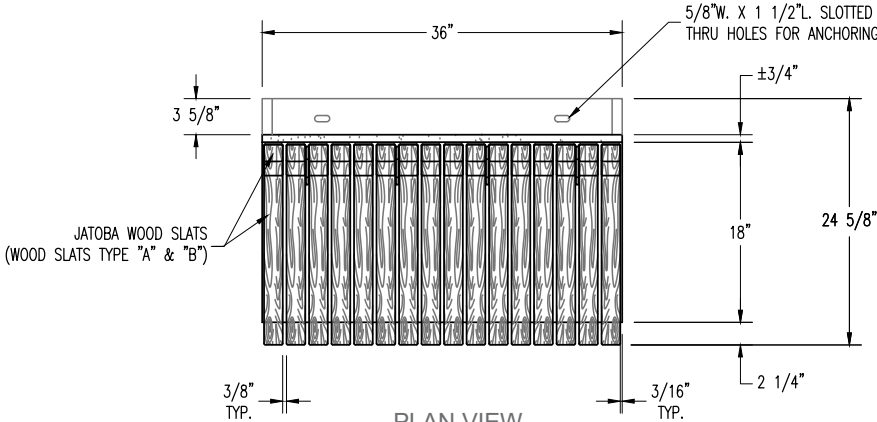

PLAN VIEW

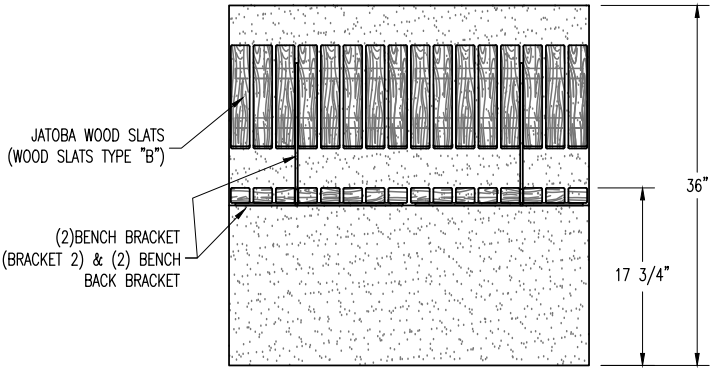

ELEVATION VIEW

**QCP**  
www.qcp-corp.com

PLAN TYPE

CONSTRUCTION PLAN

PRODUCT

QWLEV363624BW | WALL BENCH | LEVUS

PROJECT NAME

DATE

4/3/25

SCALE

5/8" = 1'

PC. NO.

FILE NO.

QWLEV363624BWB-1

DRAWN BY:

----

QC ITEM NO.

SHEET

1

OF

2

PRODUCT: QWLEV364224BW

WEIGHT: 250 lbs. (GFRC ONLY)  
(CUSTOMER TO OFFLOAD IF OVER 6000 Lbs.)

CONCRETE COLOR:

- ☐ NATURAL ☐ FRENCH GREY  
☐ MISSION WHITE ☐ LATTE  
☐ CUSTOM: \_\_\_\_\_

CONCRETE TEXTURE:

- ☐ SANDSTONE  
☐ SMOOTH  
☐ GFRC HONED

QUANTITY: \_\_\_\_\_

SEALER: PERMASHIELD 4200 SEALER




GENERAL PRODUCT NOTES:

E = EXPOSED FINISHED SURFACE  
INSTALLATION IS REQUIRED BY OTHERS.  
ALL EDGES TO BE EASED.  
MANUFACTURING TOLERANCE  $\pm 1/4"$ .  
GFRC  
ANCHORING METHOD BY OTHERS

Authorized Signature \_\_\_\_\_

Date \_\_\_\_\_

By signing above or stamping this drawing "approved" or "no exception taken" authorization is given to QCP to produce this drawing as shown within a 1/4" tolerance.

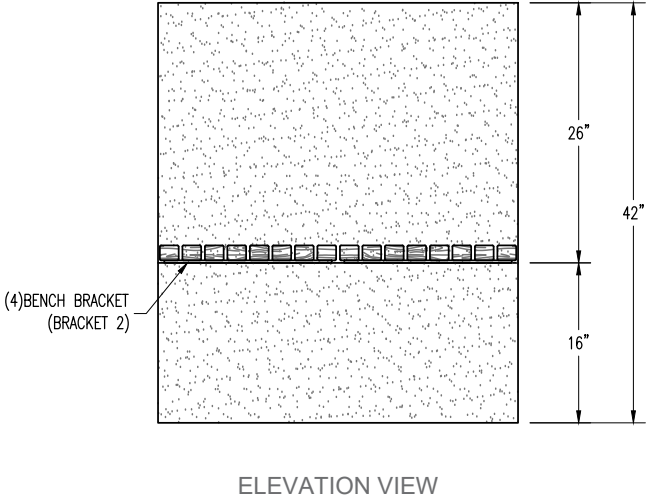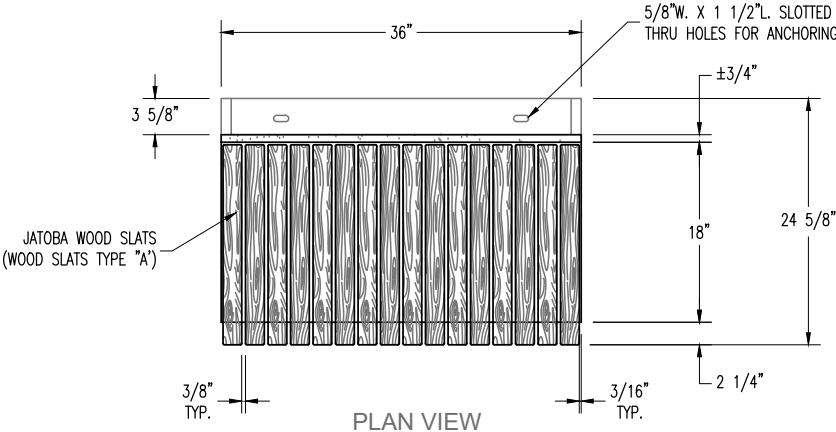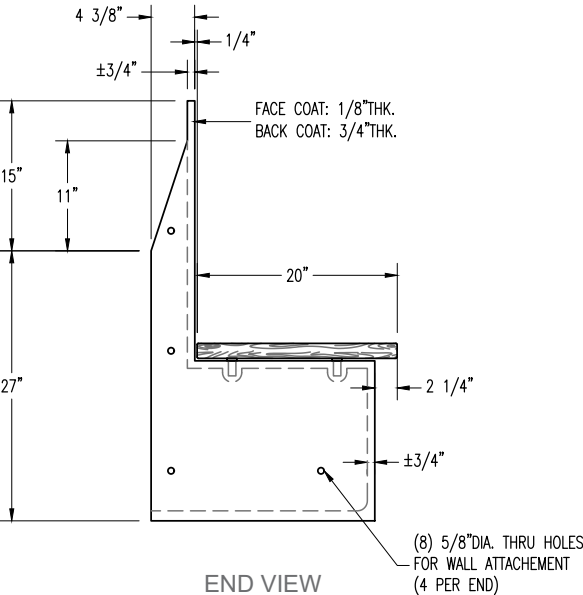

PLAN TYPE	CONSTRUCTION PLAN	DATE	3/7/25	FILE NO.	QWLEV364224BW-1	SHEET	1
	PRODUCT	QWLEV364224BW   WALL BENCH   LEVUS	SCALE	5/8" = 1'	DRAWN BY:	OF	
	PROJECT NAME		PC. NO.		QC ITEM NO.	2	

PRODUCT: QWLEV364224BWB

WEIGHT: 250 lbs. (GFRC ONLY)  
(CUSTOMER TO OFFLOAD IF OVER 6000 Lbs.)

CONCRETE COLOR:  
☐ NATURAL    ☐ FRENCH GREY  
☐ MISSION WHITE    ☐ LATTE  
☐ CUSTOM: \_\_\_\_\_




CONCRETE TEXTURE:  
☐ SANDSTONE  
☐ SMOOTH  
☐ GFRC HONED

QUANTITY: \_\_\_\_\_

SEALER: PERMASHIELD 4200 SEALER

GENERAL PRODUCT NOTES:  
E = EXPOSED FINISHED SURFACE  
INSTALLATION IS REQUIRED BY OTHERS.  
ALL EDGES TO BE EASED.  
MANUFACTURING TOLERANCE  $\pm 1/4"$ .  
GFRC  
ANCHORING METHOD BY OTHERS

Authorized Signature \_\_\_\_\_ Date \_\_\_\_\_  
By signing above or stamping this drawing "approved" or "no exception taken" authorization is give to QCP to produce this drawing as shown within a 1/4" tolerance.

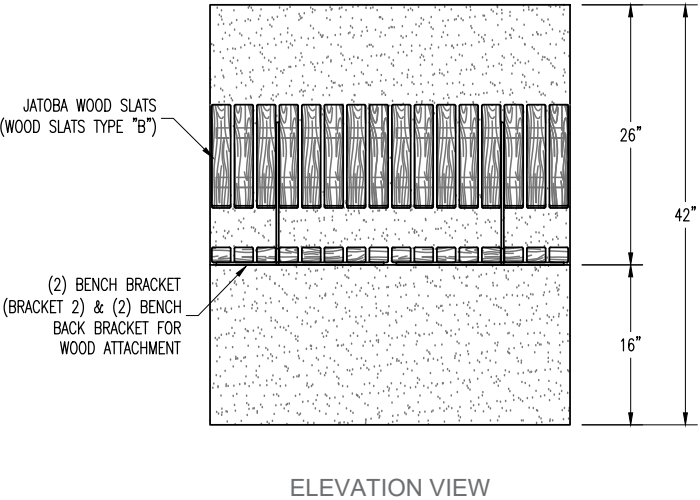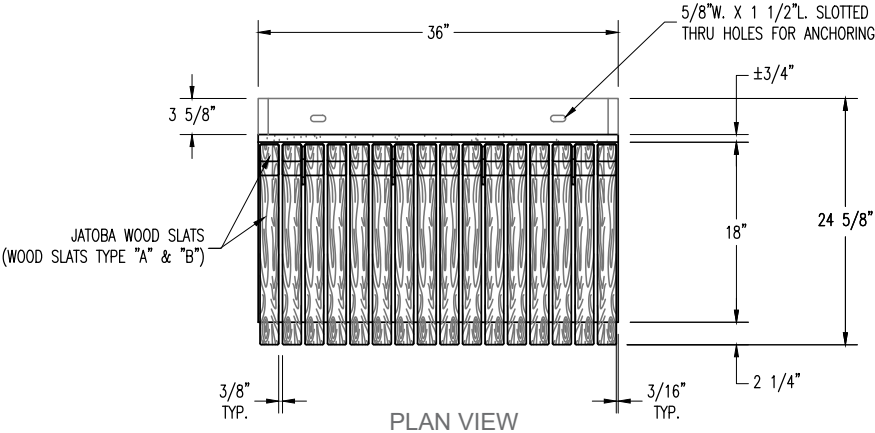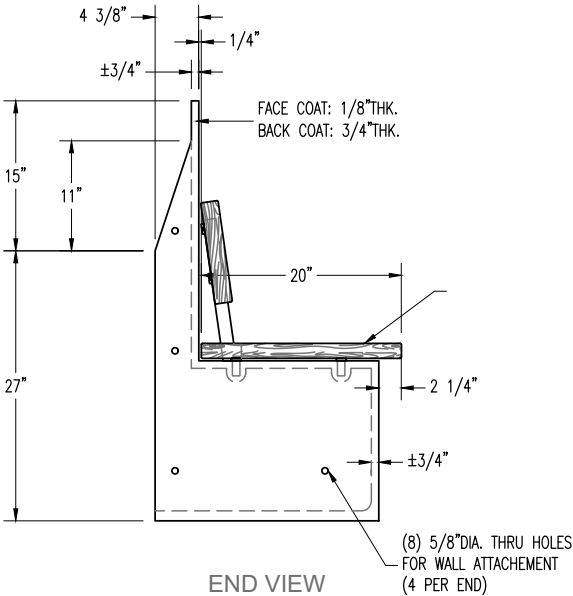

PLAN TYPE	CONSTRUCTION PLAN	DATE 4/3/25	FILE NO. QWLEV364224BWB-1	SHEET 1
PRODUCT	QWLEV364224BWB   WALL BENCH   LEVUS	SCALE 5/8" = 1'	DRAWN BY:	OF
PROJECT NAME		PC. NO.	QC ITEM NO.	2

PRODUCT: QWLEV161830O90WEL

WEIGHT: 138 lbs. (GFRC ONLY)  
(CUSTOMER TO OFFLOAD IF OVER 6000 Lbs.)

QUANTITY: \_\_\_\_\_

CONCRETE COLOR:

☐ NATURAL    ☐ FRENCH GREY

☐ MISSION WHITE    ☐ LATTE

☐ CUSTOM

CONCRETE TEXTURE:

☐ SANDSTONE

☐ SMOOTH

☐ GFRC HONED





SEALER: PERMASHIELD 4200 SEALER

Authorized Signature \_\_\_\_\_

Date \_\_\_\_\_

By signing above or stamping this drawing "approved" or "no exception taken" authorization is give to QCP to produce this drawing as shown within a 1/8" tolerance.

GENERAL PRODUCT NOTES:  
E = EXPOSED FINISHED SURFACE  
INSTALLATION IS REQUIRED BY OTHERS.  
ALL EDGES TO BE EASED.  
MANUFACTURING TOLERANCE  $\pm 1/8"$ .  
ANCHORING METHOD BY OTHERS  
GFRC

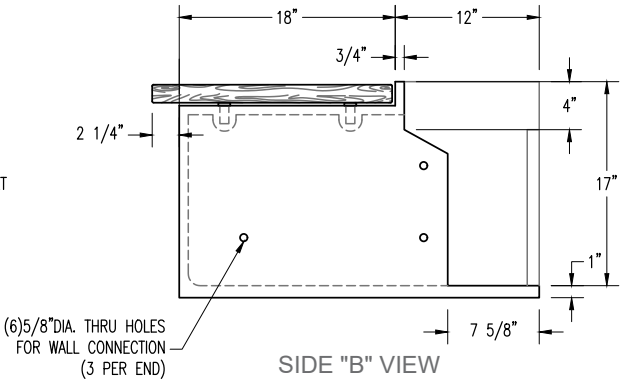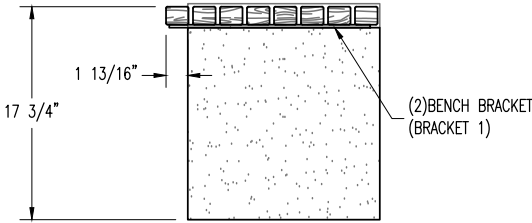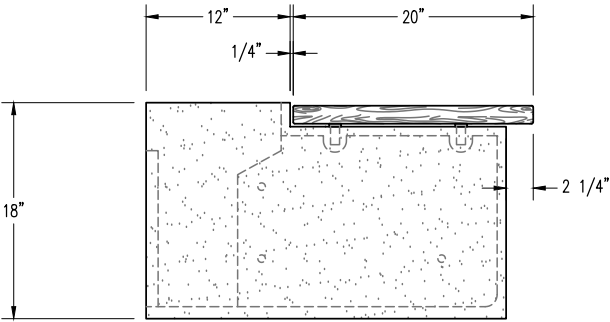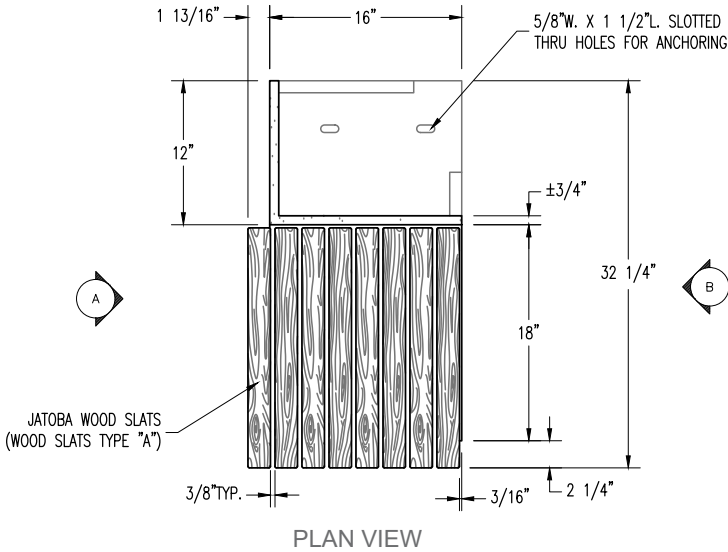

**QCP**  
www.qcp-corp.com

PLAN TYPE	LAYOUT PLAN
PRODUCT	QWLEV161830O90WEL   LEFT WALL BENCH   LEVUS
PROJECT NAME	

DATE	FILE NO.	SHEET
3/11/25	QWLEV161830OCBWE-1	1
SCALE	DRAWN BY:	OF
3/4" = 1'	----	2
PC. NO.	QC ITEM NO.	

PRODUCT: QWLEV162430090WEL

WEIGHT: 135 lbs. (GFRC ONLY)  
(CUSTOMER TO OFFLOAD IF OVER 6000 Lbs.)

CONCRETE COLOR:

- ☐ NATURAL ☐ FRENCH GREY  
☐ MISSION WHITE ☐ LATTE  
☐ CUSTOM

CONCRETE TEXTURE:

- ☐ SANDSTONE  
☐ SMOOTH  
☐ GFRC HONED

SEALER: PERMASHIELD 4200 SEALER

QUANTITY: \_\_\_\_





Authorized Signature \_\_\_\_\_

Date \_\_\_\_\_

By signing above or stamping this drawing "approved" or "no exception taken" authorization is given to QCP to produce this drawing as shown within a 1/8" tolerance.

GENERAL PRODUCT NOTES:

E = EXPOSED FINISHED SURFACE  
INSTALLATION IS REQUIRED BY OTHERS.  
ALL EDGES TO BE EASED.  
MANUFACTURING TOLERANCE  $\pm 1/8"$ .  
ANCHORING METHOD BY OTHERS  
GFRC

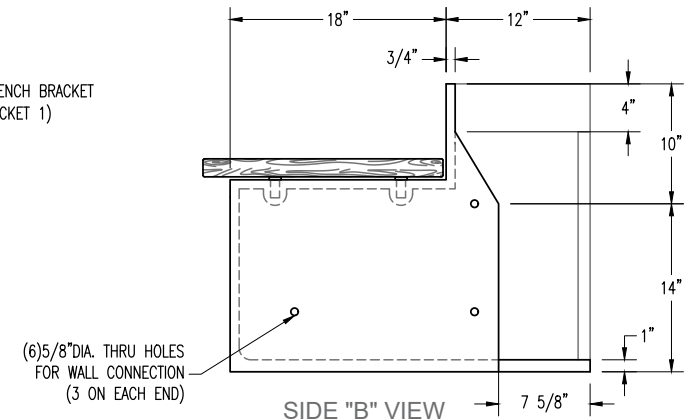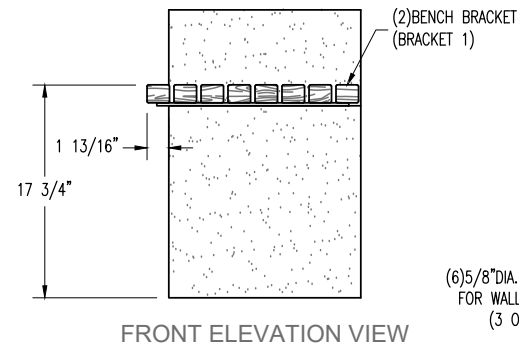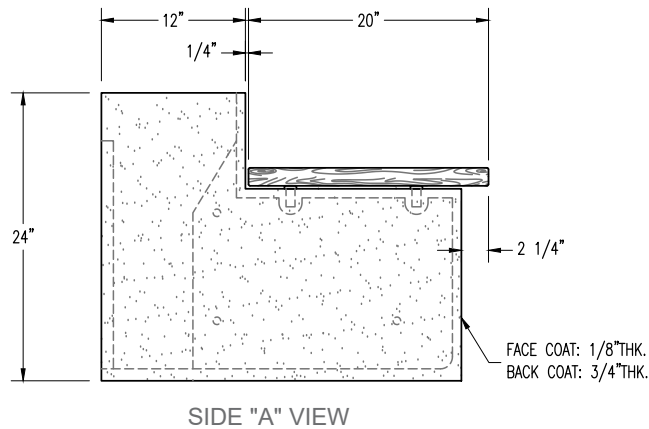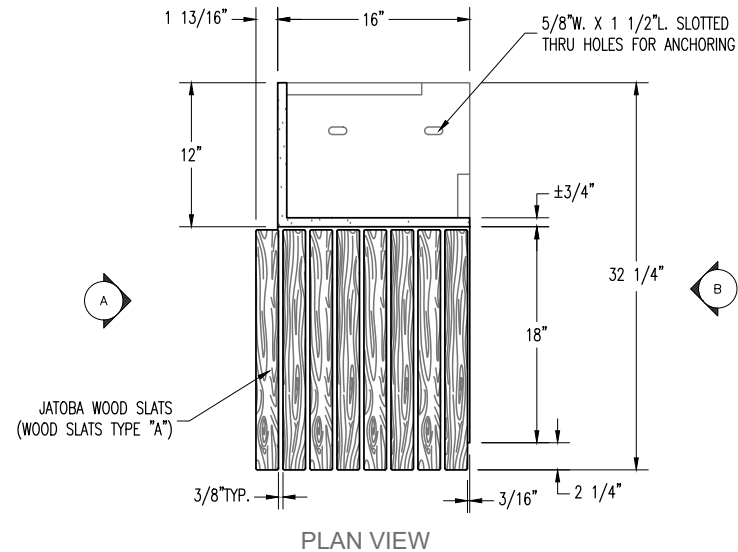

**QCP**  
www.qcp-corp.com

PLAN TYPE

LAYOUT PLAN

PRODUCT

QWLEV162430090WEL | LEFT WALL BENCH | LEVUS

PROJECT NAME

DATE

3/11/25

SCALE

3/4" = 1'

PC. NO.

FILE NO.

QWLEV1624300CBWEL-1

DRAWN BY:

----

QC ITEM NO.

SHEET

1

OF

2

PRODUCT: QWLEV163630OCBWEL

WEIGHT: 181 lbs. (GFRC ONLY)  
(CUSTOMER TO OFFLOAD IF OVER 6000 Lbs.)

QUANTITY: \_\_\_\_\_

CONCRETE COLOR:

☐ NATURAL      ☐ FRENCH GREY

☐ MISSION WHITE      ☐ LATTE

☐ CUSTOM

CONCRETE TEXTURE:


☐ SANDSTONE

☐ SMOOTH


☐ GFRC HONED

SEALER: PERMASHIELD 4200 SEALER


GENERAL PRODUCT NOTES:  
E = EXPOSED FINISHED SURFACE  
INSTALLATION IS REQUIRED BY OTHERS.  
ALL EDGES TO BE EASED.  
MANUFACTURING TOLERANCE  $\pm 1/8"$ .  
ANCHORING METHOD BY OTHERS  
GFRC

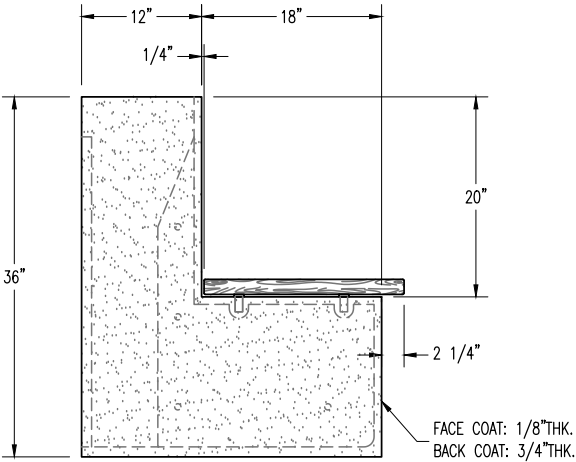


SIDE "A" VIEW

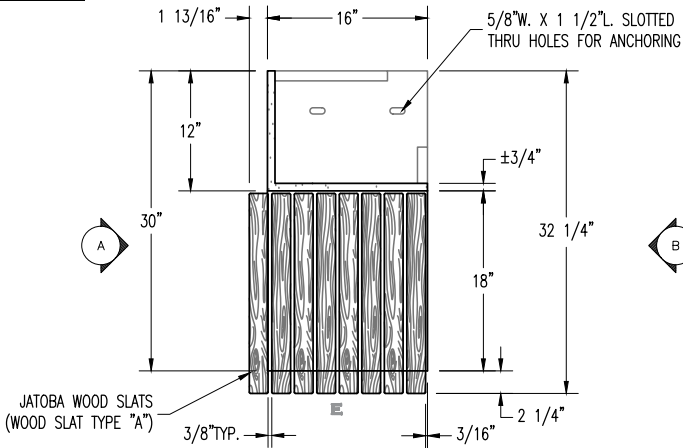

PLAN VIEW

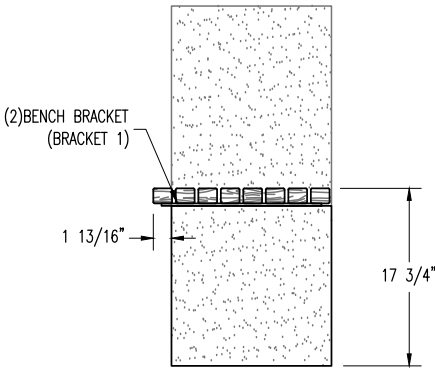

FRONT ELEVATION VIEW

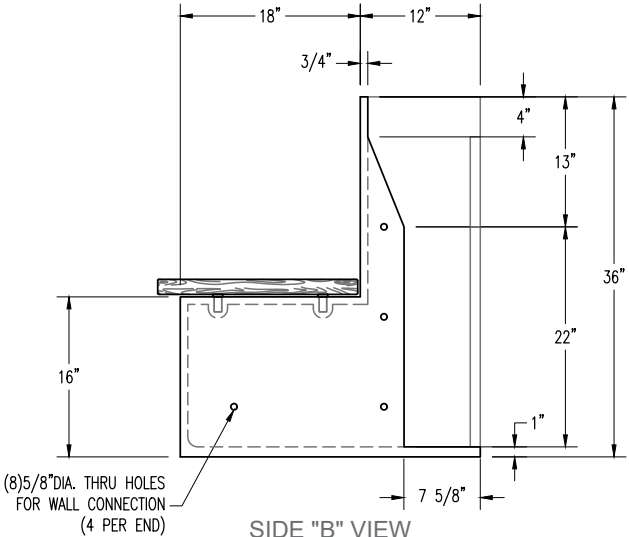

SIDE "B" VIEW

Authorized Signature

Date

By signing above or stamping this drawing "approved" or "no exception taken" authorization is given to QCP to produce this drawing as shown within a 1/8" tolerance.

**QCP**  
www.qcp-corp.com

PLAN TYPE

CONSTRUCTION PLAN

PRODUCT

QWLEV163630OCBWEL | LEFT WALL BENCH | LEVUS

PROJECT NAME

DATE

3/11/25

FILE NO.

QWLEV163630OCBWEL-1

SHEET

1

SCALE

5/8" = 1'

DRAWN BY:

----

OF

2

PC. NO.

QC ITEM NO.

PRODUCT: QWLEV164230OCBWEL

WEIGHT: 195 lbs. (GFRC ONLY)  
(CUSTOMER TO OFFLOAD IF OVER 6000 Lbs.)

CONCRETE COLOR:  
☐ NATURAL ☐ FRENCH GREY  
☐ MISSION WHITE ☐ LATTE  
☐ CUSTOM

CONCRETE TEXTURE:  
☐ SANDSTONE  
☐ SMOOTH  
☐ GFRC HONED

SEALER: PERMASHIELD 4200 SEALER


Authorized Signature

Date


By signing above or stamping this drawing "approved" or "no exception taken" authorization is given to QCP to produce this drawing as shown within a 1/8" tolerance.

QUANTITY: \_\_\_\_\_


GENERAL PRODUCT NOTES:  
E = EXPOSED FINISHED SURFACE  
INSTALLATION IS REQUIRED BY OTHERS.  
ALL EDGES TO BE EASED.  
MANUFACTURING TOLERANCE  $\pm 1/8"$ .  
ANCHORING METHOD BY OTHERS  
GFRC

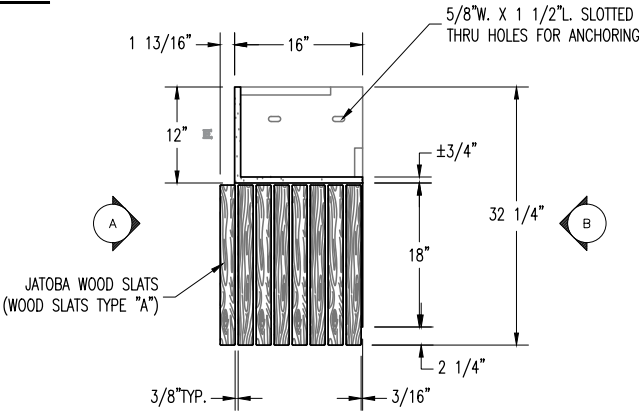


PLAN VIEW

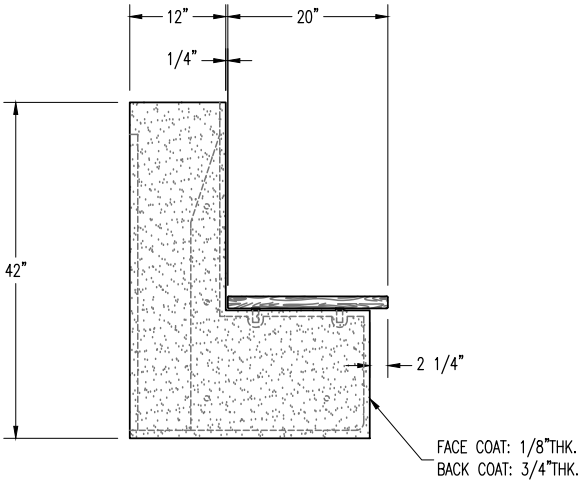

SIDE "A" VIEW

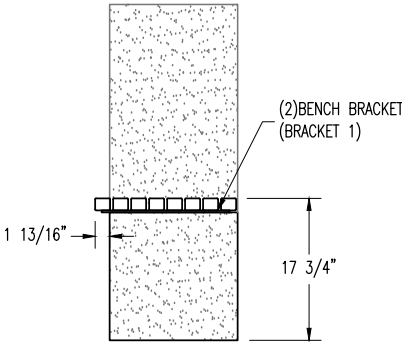

FRONT ELEVATION VIEW

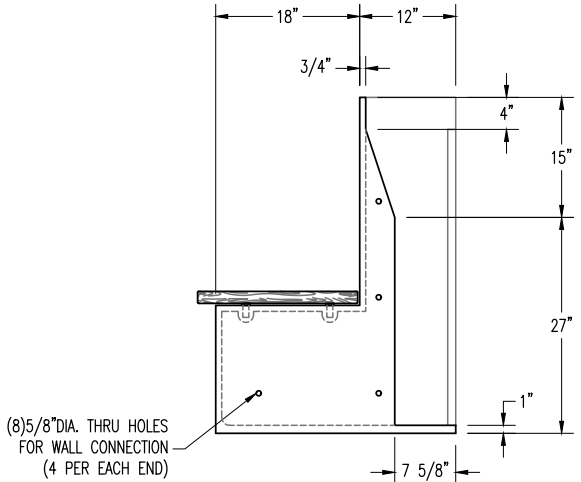

SIDE "B" VIEW

**QCP**  
www.qcp-corp.com

PLAN TYPE

CONSTRUCTION PLAN

PRODUCT

QWLEV164230OCBWEL | LEFT WALL BENCH | LEVUS

PROJECT NAME

DATE

2/18/25

FILE NO.

QWLEV164230OCBWEL-1

SHEET

1

SCALE

1/2" = 1'

DRAWN BY:

S.B.

OF

PC. NO.

QC ITEM NO.

2



PRODUCT: QWLEV161830090WER

**WEIGHT: 138 lbs. (GFRC ONLY)**  
(CUSTOMER TO OFFLOAD IF OVER 6000 Lbs.)

QUANTITY: \_\_\_\_\_

CONCRETE COLOR:

☐ NATURAL      ☐ FRENCH GREY

☐ MISSION WHITE      ☐ LATTE

☐ CUSTOM

**CONCRETE TEXTURE:**

☐ SANDSTONE

☐ SMOOTH

☐ GFRC HONED


**SEALER: PERMASHIELD 4200 SEALER**

Authorized Signature


Date \_\_\_\_\_

By signing above or stamping this drawing "approved" or "no exception taken" authorization is give to QCP to produce this drawing as shown within a 1/8" tolerance.


GENERAL PRODUCT NOTES:  
E = EXPOSED FINISHED SURFACE  
INSTALLATION IS REQUIRED BY OTHERS.  
ALL EDGES TO BE EASED.  
MANUFACTURING TOLERANCE  $\pm 1/8"$ .  
ANCHORING METHOD BY OTHERS  
GFRC

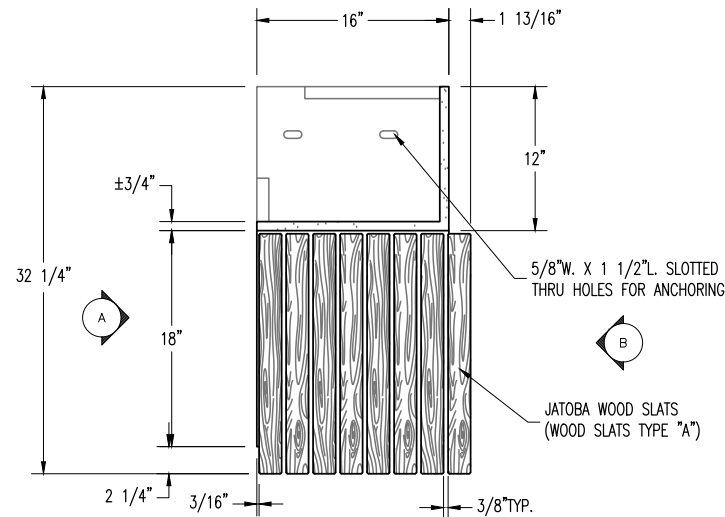


### PLAN VIEW

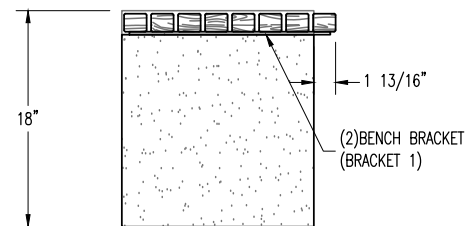

FRONT ELEVATION VIEW

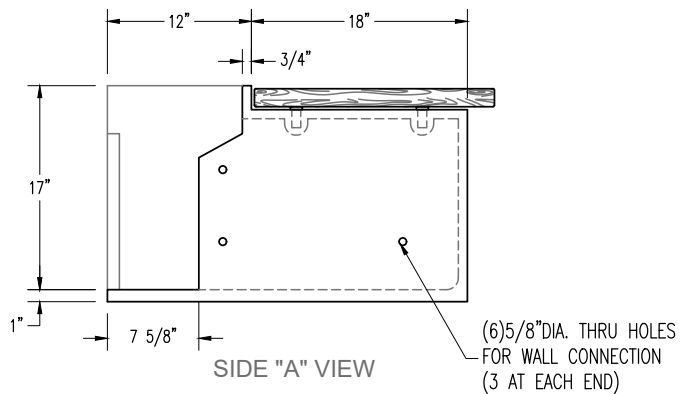

SIDE "A" VIEW

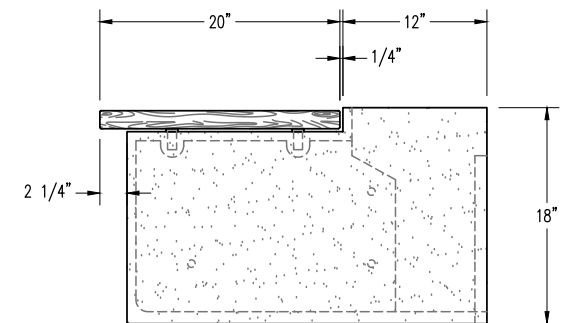

SIDE "B" VIEW



PLAN TYPE	LAYOUT PLAN	DATE 3/11/25	FILE NO. QWLEV161830OCBWER-1	SHEET 1
PRODUCT	QWLEV161830O90WER   RIGHT WALL BENCH   LEVUS	SCALE 3/4" = 1'	DRAWN BY: ----	OF
PROJECT NAME		PC. NO.	QC ITEM NO.	2

PRODUCT: QWLEV162430090WER

**WEIGHT: lbs. (GFRC ONLY)**  
(CUSTOMER TO OFFLOAD IF OVER 6000 Lbs.)

QUANTITY: \_\_\_\_\_

CONCRETE COLOR:

☐ NATURAL      ☐ FRENCH GREY

☐ MISSION WHITE      ☐ LATTE

☐ CUSTOM

CONCRETE TEXTURE:

- ☐ SANDSTONE
- ☐ SMOOTH
- ☐ GRFC HONED

SEALER: PERMASHIELD 4200 SEALER


Authorized Signature

Date \_\_\_\_\_



By signing above or stamping this drawing "approved" or "no exception taken" authorization is give to QCP to produce this drawing as shown within a 1/8" tolerance.

GENERAL PRODUCT NOTES:


E = EXPOSED FINISHED SURFACE  
INSTALLATION IS REQUIRED BY OTHERS.  
ALL EDGES TO BE EASED.  
MANUFACTURING TOLERANCE  $\pm 1/8"$ .  
ANCHORING METHOD BY OTHERS  
GFRC

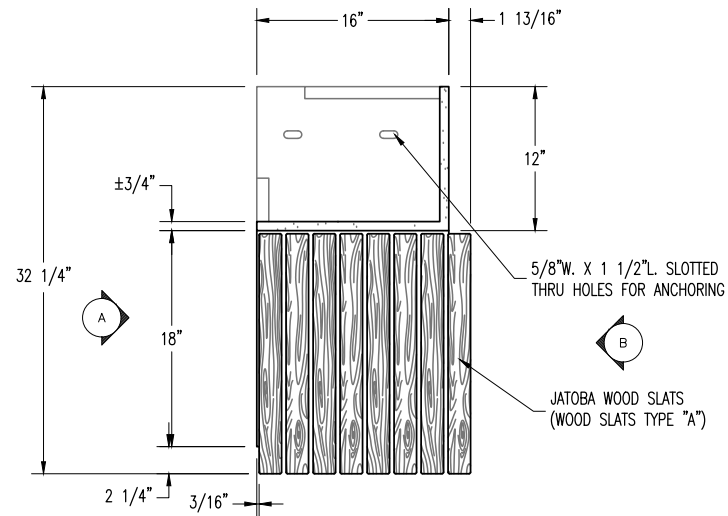

### PLAN VIEW

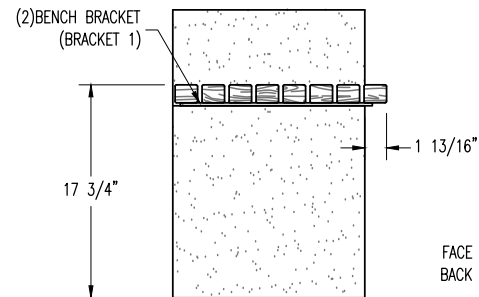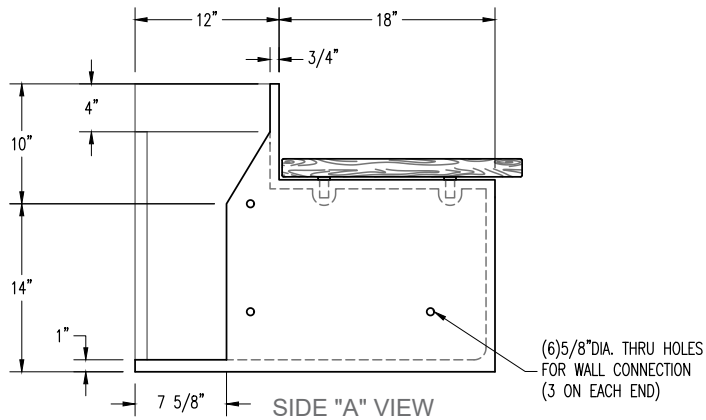

FRONT ELEVATION VIEW

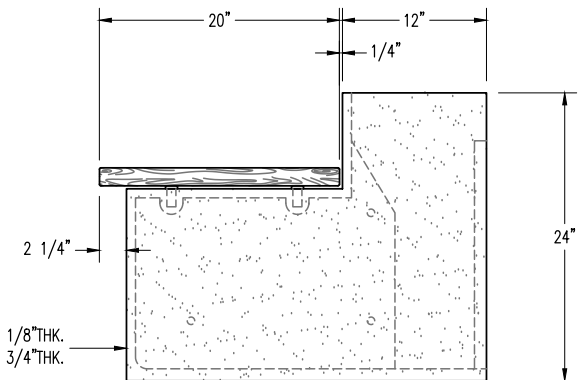

SIDE "B" VIEW



PLAN TYPE	LAYOUT PLAN	DATE 3/11/25	FILE NO. QWLEV162430OCBWER-1	SHEET 1
PRODUCT	QWLEV162430O90WER   RIGHT WALL BENCH   LEVUS	SCALE 3/4" = 1'	DRAWN BY: ----	OF
PROJECT NAME		PC. NO.	QC ITEM NO.	2

PRODUCT: QWLEV163630OCBWER

WEIGHT: 181 lbs. (GFRC ONLY)  
(CUSTOMER TO OFFLOAD IF OVER 6000 Lbs.)

QUANTITY: \_\_\_\_\_

CONCRETE COLOR:

☐ NATURAL      ☐ FRENCH GREY

☐ MISSION WHITE      ☐ LATTE

☐ CUSTOM

CONCRETE TEXTURE:

☐ SANDSTONE

☐ SMOOTH





☐ GFRC HONED

SEALER: PERMASHIELD 4200 SEALER

Authorized Signature \_\_\_\_\_ Date \_\_\_\_\_

By signing above or stamping this drawing "approved" or "no exception taken" authorization is give to QCP to produce this drawing as shown within a 1/8" tolerance.

GENERAL PRODUCT NOTES:  
E = EXPOSED FINISHED SURFACE  
INSTALLATION IS REQUIRED BY OTHERS.  
ALL EDGES TO BE EASED.  
MANUFACTURING TOLERANCE  $\pm 1/8"$ .  
ANCHORING METHOD BY OTHERS  
GFRC

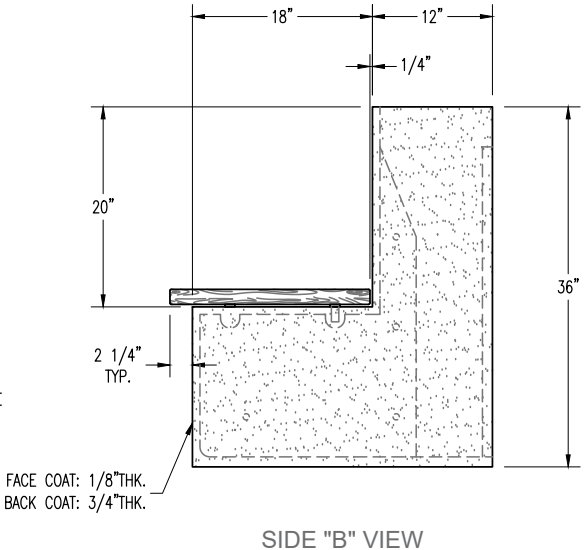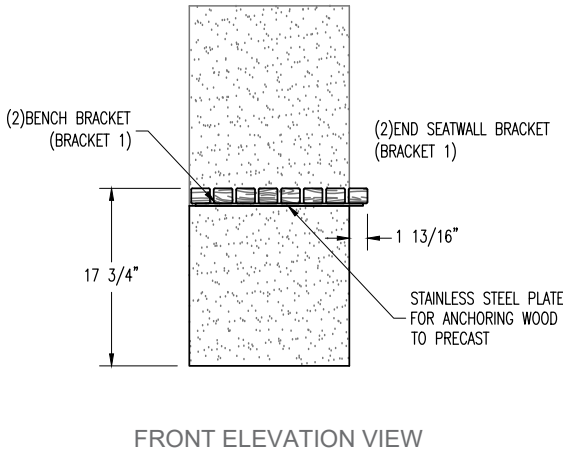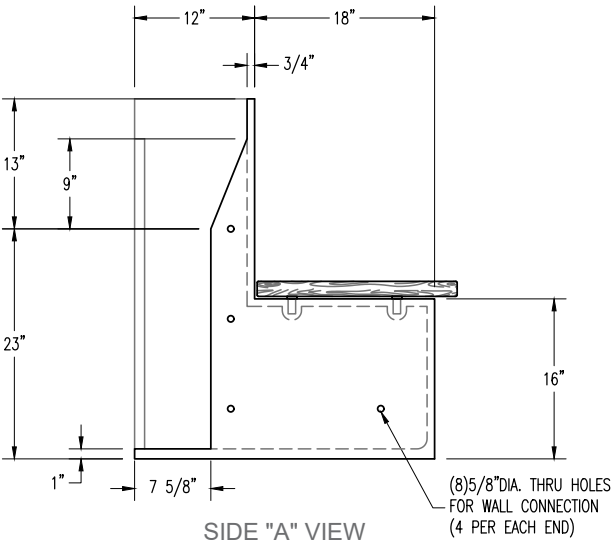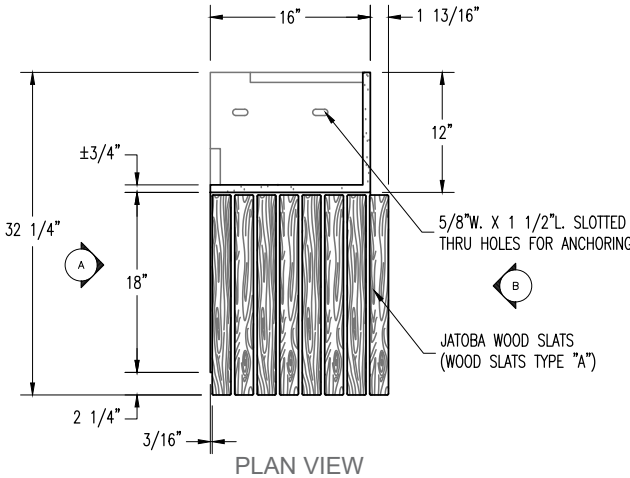

**QCP**  
www.qcp-corp.com

PLAN TYPE	CONSTRUCTION PLAN
PRODUCT	QWLEV163630OCBWER   RIGHT WALL BENCH   LEVUS
PROJECT NAME	


DATE	FILE NO.	SHEET
2/18/25	QWLEV163630OCBWER-1	1
SCALE	DRAWN BY:	OF
5/8" = 1'	----	2
PC. NO.	QC ITEM NO.	

**WEIGHT: 195 lbs. (GFRC ONLY)**  
(CUSTOMER TO OFFLOAD IF OVER 6000 Lbs.)

- ☐ SANDSTONE
- ☐ SMOOTH
- ☐ GFRC HONED

GENERAL PRODUCT NOTES:  
E = EXPOSED FINISHED SURFACE  
INSTALLATION IS REQUIRED BY OTHERS.  
ALL EDGES TO BE EASED.  
MANUFACTURING TOLERANCE  $\pm 1/8"$ .  
ANCHORING METHOD BY OTHERS  
GFRC

By signing above or stamping this drawing "approved" or "no exception taken" authorization is give to QCP to produce this drawing as shown within a 1/8" tolerance.

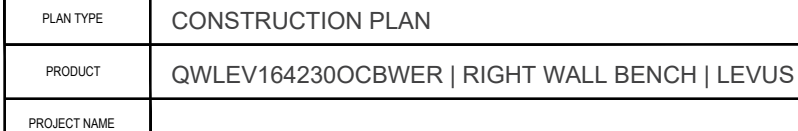

DATE 2/18/25	FILE NO. QWLEV164230OCBWER-1	SHEET 1
SCALE 1/2" = 1'	DRAWN BY: S.B.	
PC. NO.	QC ITEM NO.	OF 2

**WEIGHT: 138 lbs. (GFRC ONLY)**  
(CUSTOMER TO OFFLOAD IF OVER 6000 Lbs.)

**CONCRETE TEXTURE:**  
☐ CRAFTSMANS ETCH    ☐ HONED  
☐ STRATA

GENERAL PRODUCT NOTES:  
E = EXPOSED FINISHED SURFACE  
INSTALLATION IS REQUIRED BY OTHERS.  
ALL EDGES TO BE EASED.  
MANUFACTURING TOLERANCE  $\pm 1/8"$ .  
ANCHORING METHOD BY OTHERS  
GFRC

Date

Technical drawing of a window assembly showing dimensions and components. The drawing includes a cross-section view of the window frame and sash, with dimensions in inches and fractions of an inch. Key dimensions include:

- Overall width: 24 5/8"
- Overall height: 24 5/8"
- Top sash width: 11 1/8"
- Top sash height: 13 1/2"
- Top sash thickness: 3/16" TYP.
- Top sash material: (2) 5/8" W. X 1 1/2" L. SLOTTED THRU HOLES FOR ANCHORING
- Top sash offset: ± 3/4"
- Top sash material: JATOPA WOOD SLATS (WOOD SLATS TYPE "D")
- Top sash offset: 2 1/4"
- Top sash offset: 18"
- Top sash offset: 3/8" TYP.
- Top sash offset: 13 1/2"
- Top sash offset: 1" TYP.
- Top sash offset: 1/4"
- Top sash offset: 18 3/4"
- Top sash offset: 2 1/4"
- Top sash offset: 3 5/8"
- Top sash offset: 24 5/8"

**ELEVATION "A" VIEW**

FACE COAT: 1/8" THK.  
BACK COAT: 3/4" THK.

(6) 5/8" DIA. THRU HOLES FOR WALL CONNECTION (3 ON EACH END)

BENCH BRACKETS (SEE "WOOD SLATS TYPE D" FOR TYPES.)

18"

3 5/8"

1/4"

4"

2"

18"

14"

16"

17 3/4"

±3/4"

3/16"

2 1/16"



DATE 3/28/25	FILE NO. QWLEV241824INCBW-1	SHEET 1
SCALE 3/4" = 1'	DRAWN BY: [Signature]	OF
PC. NO.	QC ITEM NO.	2

PRODUCT: QWLEV242424INCBW

WEIGHT: 156 lbs. (GFRC ONLY)  
(CUSTOMER TO OFFLOAD IF OVER 6000 Lbs.)

QUANTITY: \_\_\_\_\_

CONCRETE COLOR:  
☐ NATURAL ☐ FRENCH GREY  
☐ MISSION WHITE ☐ LATTE  
☐ CUSTOM

CONCRETE TEXTURE:  
☐ CRAFTSMANS ETCH ☐ HONED  
☐ STRATA


SEALER: PERMASHIELD 4200 SEALER

GENERAL PRODUCT NOTES:  
E = EXPOSED FINISHED SURFACE  
INSTALLATION IS REQUIRED BY OTHERS.  
ALL EDGES TO BE EASED.  
MANUFACTURING TOLERANCE  $\pm 1/8"$ .  
ANCHORING METHOD BY OTHERS  
GFRC


Authorized Signature

Date

By signing above or stamping this drawing "approved" or "no exception taken" authorization is given to QCP to produce this drawing as shown within a 1/8" tolerance.

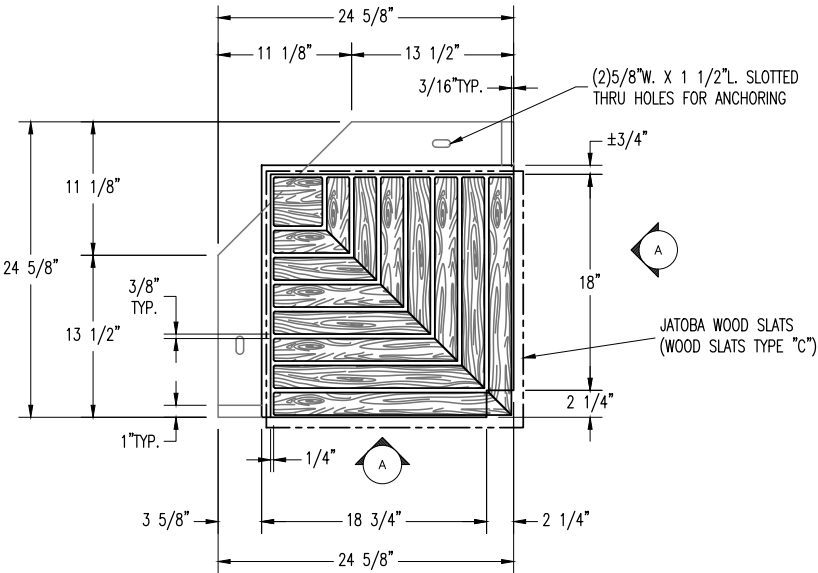

PLAN VIEW

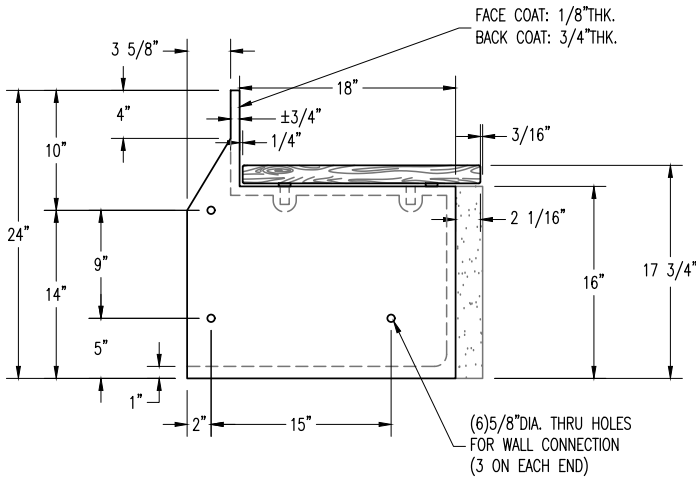

ELEVATION "A" VIEW

**QCP**  
www.qcp-corp.com

PLAN TYPE

LAYOUT PLAN

PRODUCT

QWLEV242424INCBW | CORNER WALL BENCH | LEVUS

PROJECT NAME

DATE

3/28/25

SCALE

3/4" = 1'

PC. NO.

FILE NO.

QWLEV242424INCBW-1

DRAWN BY:

----

QC ITEM NO.

SHEET

1

OF

2

QUANTITY: \_\_\_\_\_

(CUSTOMER TO OFFLOAD IF OVER 6000 Lbs.)

CONCRETE TEXTURE:

☐ CRAFTSMANS ETCH    ☐ HONED  
☐ STRATA

GENERAL PRODUCT NOTES:

E = EXPOSED FINISHED SURFACE  
INSTALLATION IS REQUIRED BY OTHERS.  
ALL EDGES TO BE EASED.  
MANUFACTURING TOLERANCE  $\pm 1/8"$ .  
ANCHORING METHOD BY OTHERS  
GFRC

Date

By signing above or stamping this drawing "approved" or "no exception taken" authorization is give to QCP to produce this drawing as shown within a 1/8" tolerance.



PRODUCT

PROJECT NAME

3/28/2

PC. NO.

QWLEV243624INCBW-1

QC ITEM NO.

1

OF

2

QUANTITY: \_\_\_\_\_


**COLOR:**  
☐ FRENCH GREY  
☐ LATTE

**CONCRETE TEXTURE:**  
☐ CRAFTSMANS ETCH    ☐ HONED  
☐ STRATA


GENERAL PRODUCT NOTES:  
E = EXPOSED FINISHED SURFACE  
INSTALLATION IS REQUIRED BY OTHERS.  
ALL EDGES TO BE EASED.  
MANUFACTURING TOLERANCE  $\pm 1/8"$ .  
ANCHORING METHOD BY OTHERS  
GFRC

Date \_\_\_\_\_

By signing above or stamping this drawing "approved" or "no exception taken" authorization is give to QCP to produce this drawing as shown within a 1/8" tolerance.

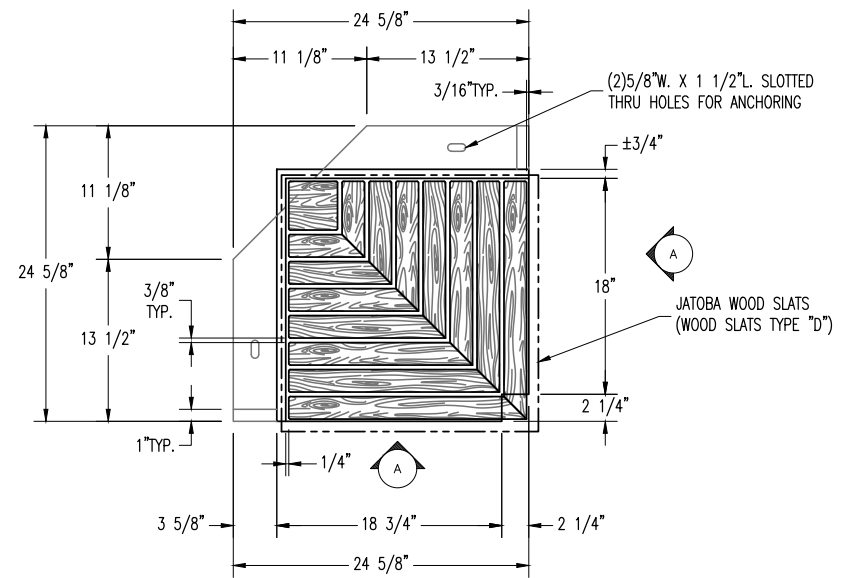

PLAN VIEW

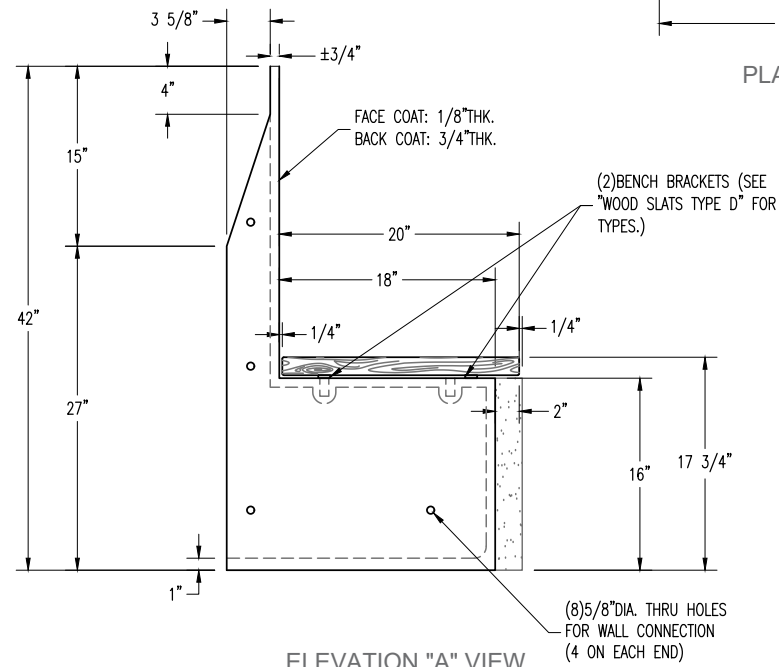

ELEVATION "A" VIEW



PLAN TYPE	LAYOUT PLAN	DATE 3/28/25	FILE NO. QWLEV244224INCBW1	SHEET 1
PRODUCT	QWLEV244224INCBW   CORNER WALL BENCH   LEVUS	SCALE 3/4" = 1'	DRAWN BY: ----	OF
PROJECT NAME		PC. NO.	QC ITEM NO.	2



**WEIGHT: 288 lbs. (GFRC ONLY)**  
(CUSTOMER TO OFFLOAD IF OVER 6000 Lbs.)

☐ NATURAL      ☐ FRENCH GREY  
☐ MISSION WHITE      ☐ LATTE  
☐ CUSTOM:

- ☐ SANDSTONE
- ☐ SMOOTH
- ☐ GFRC HONED


QUANTITY: \_\_\_\_\_

SEALER: PERMASHIELD 4200 SEALER


E = EXPOSED FINISHED SURFACE  
INSTALLATION IS REQUIRED BY OTHERS.  
ALL EDGES TO BE EASED.  
MANUFACTURING TOLERANCE  $\pm 1/4"$ .  
GFRC  
ANCHORING METHOD BY OTHERS

Date


By signing above or stamping this drawing "approved" or "no exception taken" authorization is give to QCP to produce this drawing as shown within a 1/4" tolerance.

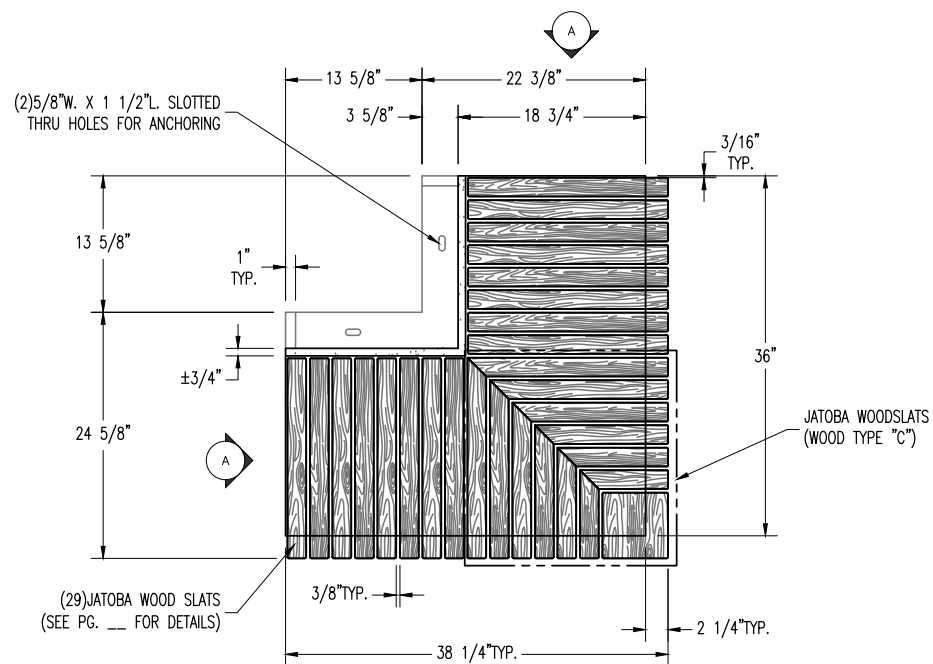

### PLAN VIEW

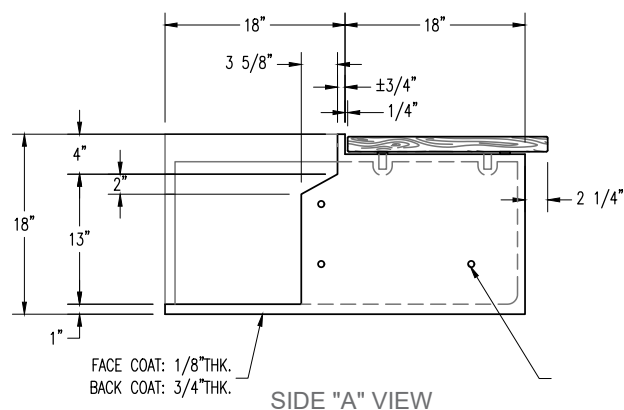

SIDE "A" VIEW

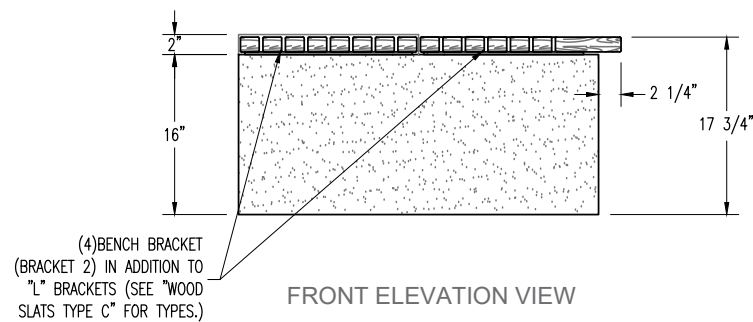

FRONT ELEVATION VIEW



PLAN TYPE	CONSTRUCTION PLAN	DATE 3/26/25	FILE NO. QWLEV361836OCBW-1	SHEET 1
PRODUCT	QWLEV361836OCBW   RIGHT WALL BENCH   LEVUS	SCALE 5/8" = 1'	DRAWN BY:	OF
PROJECT NAME		PC. NO.	QC ITEM NO.	2

PRODUCT: QWLEV362436OCBW

WEIGHT: 304 lbs. (GFRC ONLY)  
(CUSTOMER TO OFFLOAD IF OVER 6000 Lbs.)

CONCRETE COLOR:

- ☐ NATURAL ☐ FRENCH GREY  
☐ MISSION WHITE ☐ LATTE  
☐ CUSTOM: \_\_\_\_\_

CONCRETE TEXTURE:


- ☐ SANDSTONE  
☐ SMOOTH  
☐ GFRC HONED

QUANTITY: \_\_\_\_\_



SEALER: PERMASHIELD 4200 SEALER

GENERAL PRODUCT NOTES:

E = EXPOSED FINISHED SURFACE  
INSTALLATION IS REQUIRED BY OTHERS.  
ALL EDGES TO BE EASED.  
MANUFACTURING TOLERANCE  $\pm 1/4"$ .  
GFRC  
ANCHORING METHOD BY OTHERS

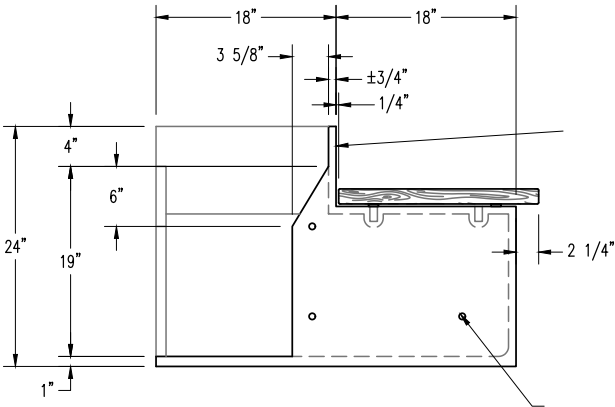

SIDE "A" VIEW

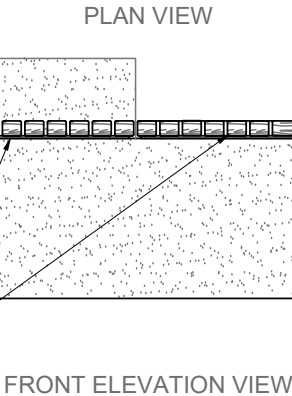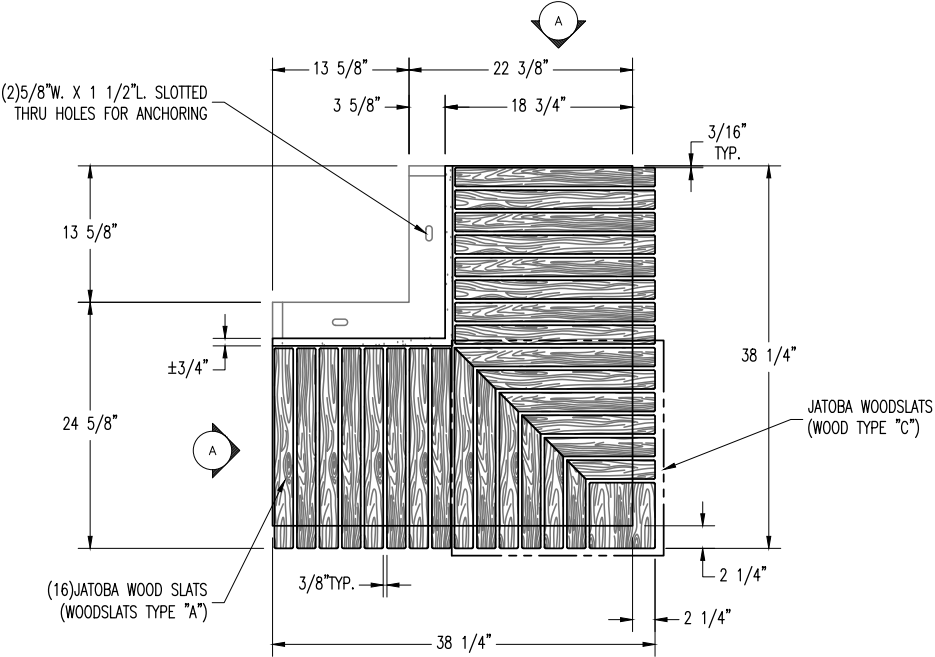

FRONT ELEVATION VIEW

Authorized Signature

Date

By signing above or stamping this drawing "approved" or "no exception taken" authorization is given to QCP to produce this drawing as shown within a 1/4" tolerance.



PLAN TYPE

CONSTRUCTION PLAN

PRODUCT

QWLEV362436OCBW | CORNER WALL BENCH | LEVUS

PROJECT NAME

DATE

3/27/25

SCALE

5/8" = 1'

PC. NO.

FILE NO.

QWLEV362436OCBW-1

DRAWN BY:

QC ITEM NO.

SHEET

1

OF

2

PRODUCT: QWLEV363636OCBW

WEIGHT: 336 lbs. (GFRC ONLY)  
(CUSTOMER TO OFFLOAD IF OVER 6000 Lbs.)

CONCRETE COLOR:

- ☐ NATURAL ☐ FRENCH GREY  
☐ MISSION WHITE ☐ LATTE  
☐ CUSTOM: \_\_\_\_\_

CONCRETE TEXTURE:


- ☐ SANDSTONE  
☐ SMOOTH  
☐ GFRC HONED

QUANTITY: \_\_\_\_\_


SEALER: PERMASHIELD 4200 SEALER

GENERAL PRODUCT NOTES:


E = EXPOSED FINISHED SURFACE  
INSTALLATION IS REQUIRED BY OTHERS.  
ALL EDGES TO BE EASED.  
MANUFACTURING TOLERANCE  $\pm 1/4"$ .  
GFRC  
ANCHORING METHOD BY OTHERS

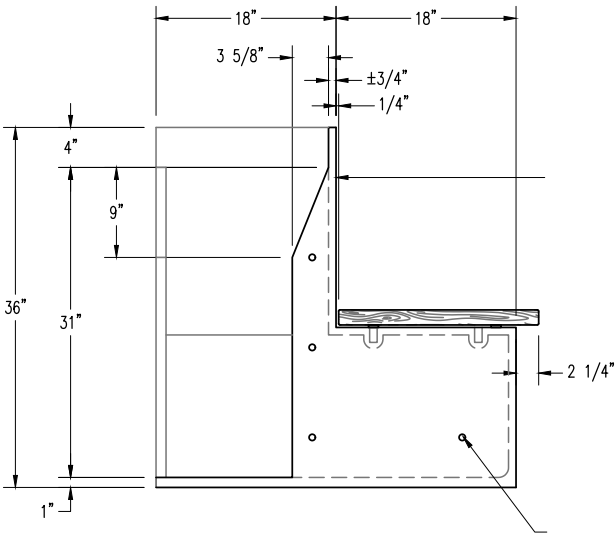

SIDE "A" VIEW

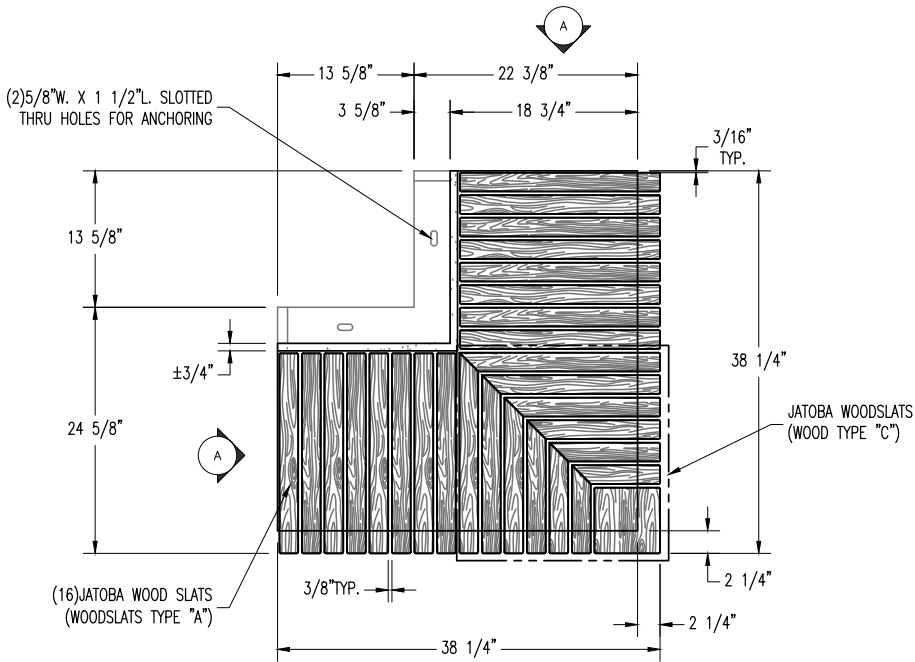

PLAN VIEW

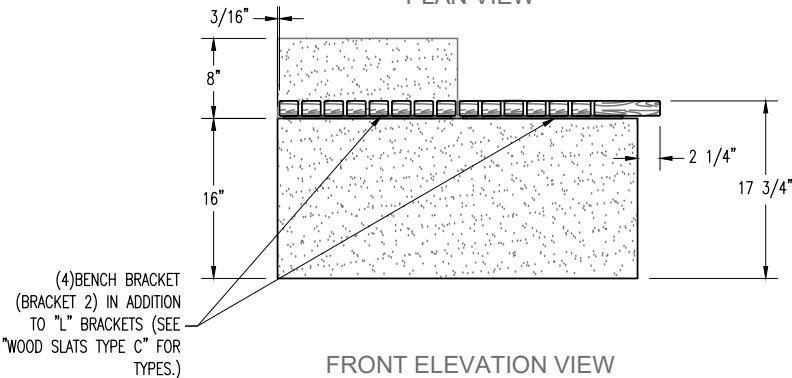

FRONT ELEVATION VIEW

Authorized Signature

Date

By signing above or stamping this drawing "approved" or "no exception taken" authorization is given to QCP to produce this drawing as shown within a 1/4" tolerance.

**QCP**  
www.qcp-corp.com

PLAN TYPE

CONSTRUCTION PLAN

PRODUCT

QWLEV363636OCBW | CORNER WALL BENCH | LEVUS

PROJECT NAME

DATE

3/27/25

SCALE

5/8" = 1'

P.C. NO.

FILE NO.

QWLEV363636OCBW-1

DRAWN BY:

QC ITEM NO.

SHEET

1

OF

2

PRODUCT: QWLEV364236OCBW

WEIGHT: 352 lbs. (GFRC ONLY)  
(CUSTOMER TO OFFLOAD IF OVER 6000 Lbs.)

QUANTITY: \_\_\_\_\_

CONCRETE COLOR:  
☐ NATURAL  
☐ MISSION WHITE  
☐ CUSTOM: \_\_\_\_\_

CONCRETE TEXTURE:  
☐ FRENCH GREY  
☐ LATTE  
☐ SANDSTONE  
☐ SMOOTH  
☐ GFRC HONED

SEALER: PERMASHIELD 4200 SEALER

GENERAL PRODUCT NOTES:

E = EXPOSED FINISHED SURFACE

INSTALLATION IS REQUIRED BY OTHERS.

ALL EDGES TO BE EASED.

MANUFACTURING TOLERANCE  $\pm 1/4"$ .


GFRC

ANCHORING METHOD BY OTHERS


Authorized Signature

Date


By signing above or stamping this drawing "approved" or "no exception taken" authorization is given to QCP to produce this drawing as shown within a 1/4" tolerance.

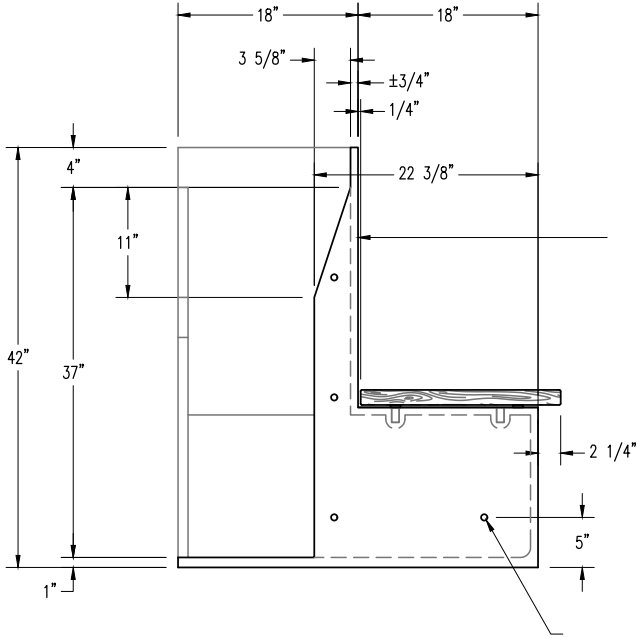

SIDE "A" VIEW

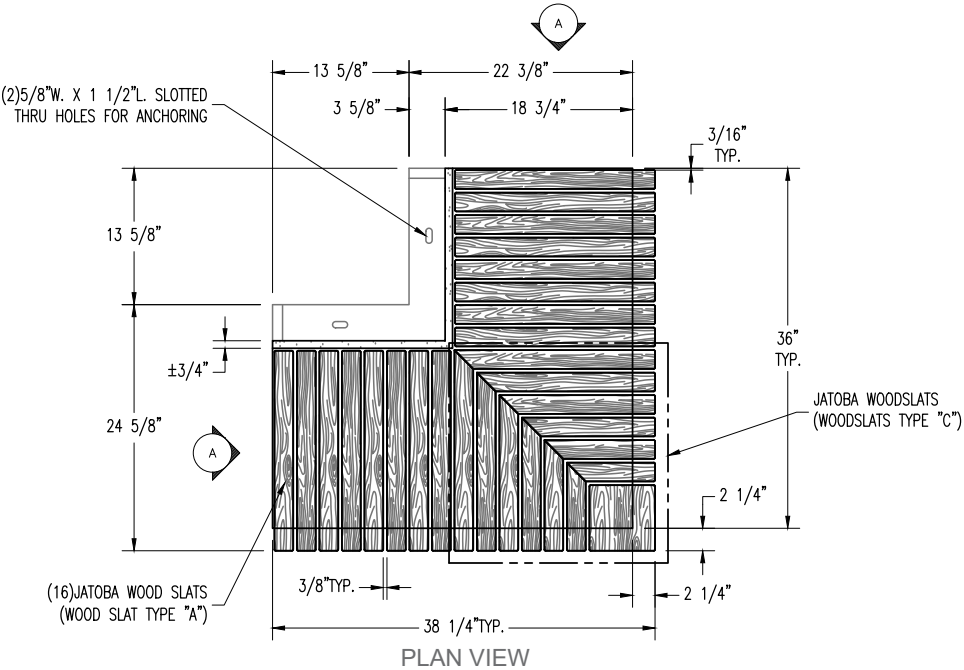

PLAN VIEW

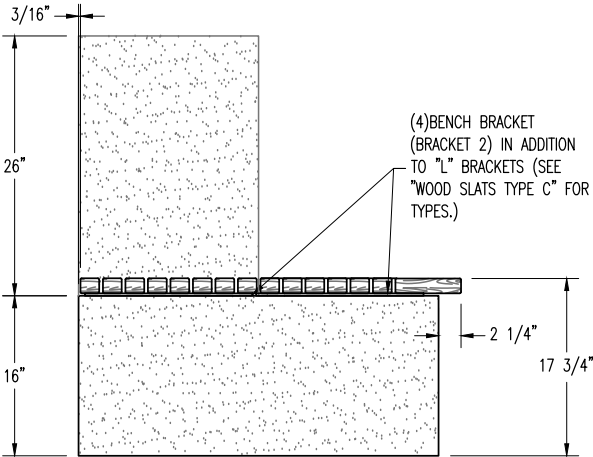

ELEVATION VIEW



PLAN TYPE	CONSTRUCTION PLAN	DATE	3/27/25	FILE NO.	QWLEV364236OCBW-1	SHEET	1
PRODUCT	QWLEV364236OCBW   CORNER WALL BENCH   LEVUS	SCALE	5/8" = 1'	DRAWN BY:		OF	
PROJECT NAME		PC. NO.		QC ITEM NO.			2