

PRODUCT: BNAG

WEIGHT:

POWDER COAT STD. COLOR:

COLOR: _____
SEE COLOR CHART ON WEBSITE: <https://qcp-corp.com/finishes>

QUANTITY: _____

AVAILABLE LENGTHS:

☐ 4FT ☐ 6FT

FRAMING/SEATING MATERIAL:


☐ ALUMINUM

ARMREST:

☐ YES ☐ NO

GENERAL PRODUCT NOTES:

1. ALL ALUMINUM COMPONENTS ARE SANDBLASTED, CLEANED, AND FINISHED WITH ZINC EPOXY PRIMER AND POLYESTER POWDER COAT.
2. MOUNTING HOLES ARE 3/8" DIAMETER; WE DO NOT RECOMMEND PRE-DRILLING BOLT HOLE LOCATIONS (ANCHOR BOLTS NOT PROVIDED).
3. OTHER BENCH LENGTHS AVAILABLE UPON REQUEST.
4. INSTALLATION BY OTHERS

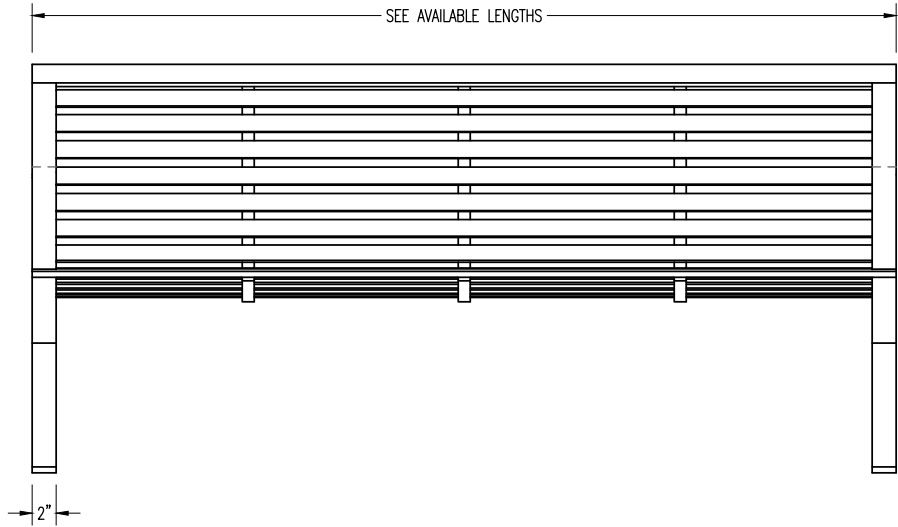


FRONT ELEVATION VIEW


Authorized Signature _____

Date _____

By signing above or stamping this drawing "approved" or "no exception taken" authorization is given to QCP to produce this drawing as shown within a 1/4" tolerance.

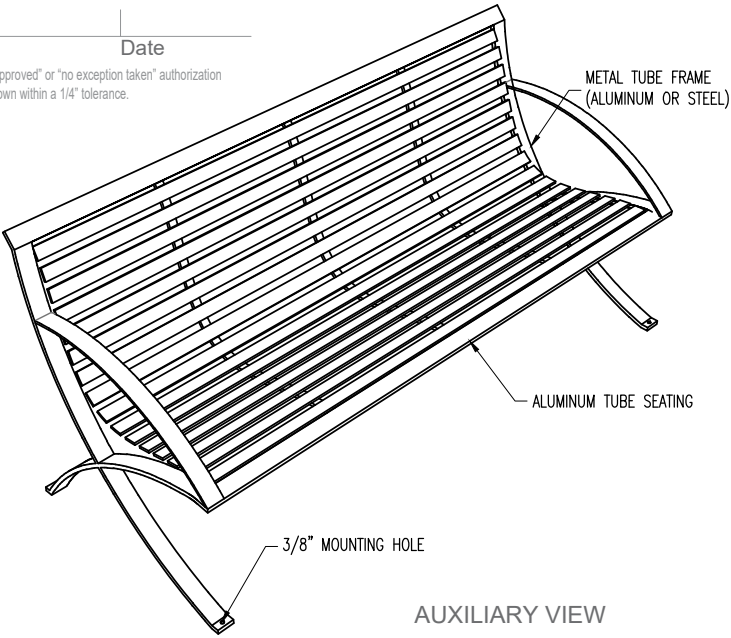

AUXILIARY VIEW

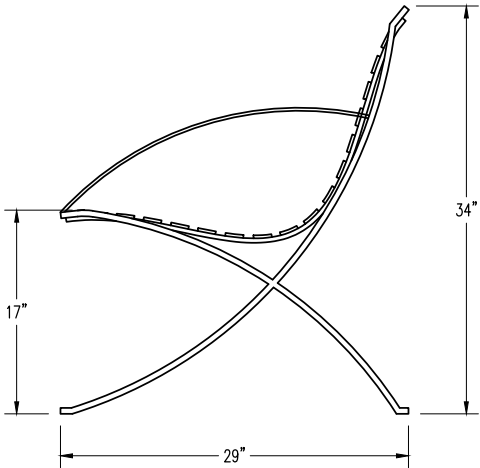

SIDE VIEW

QCP
www.qcp-corp.com

PLAN TYPE	CONSTRUCTION PLAN	DATE	8/20/25	FILE NO.	BNAG W ARM REST	SHEET	1
	PRODUCT	BNAG ANGELES BENCH	SCALE	3/4" = 1'	DRAWN BY:	S.B.	OF
	PROJECT NAME		PC. NO.		QC ITEM NO.		1

PRODUCT: BNAG | WEIGHT: 66lbs.

POWDER COAT STD. COLOR:
COLOR: _____
SEE COLOR CHART ON WEBSITE: <https://qcp-corp.com/finishes>


QUANTITY: _____

AVAILABLE LENGTHS:
☐ 4FT ☐ 6FT

FRAMING/SEATING MATERIAL:
☐ ALUMINUM



ARMREST:
☐ YES ☐ NO

GENERAL PRODUCT NOTES:
1. ALL ALUMINUM COMPONENTS ARE SANDBLASTED, CLEANED, AND FINISHED WITH ZINC EPOXY PRIMER AND POLYESTER POWDER COAT.
2. MOUNTING HOLES ARE 3/8" DIAMETER; WE DO NOT RECOMMEND PRE-DRILLING BOLT HOLE LOCATIONS (ANCHOR BOLTS NOT PROVIDED).
3. OTHER BENCH LENGTHS AVAILABLE UPON REQUEST.
4. INSTALLATION BY OTHERS

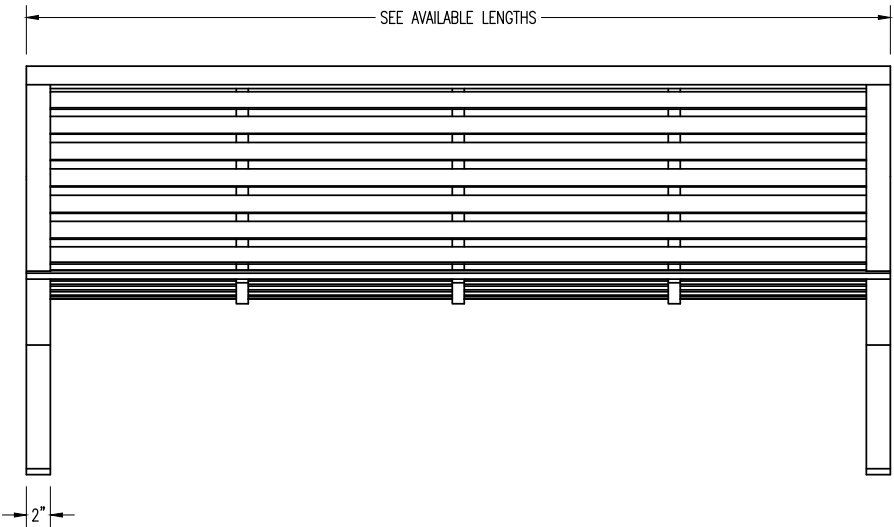

FRONT ELEVATION VIEW

Authorized Signature _____ Date _____
By signing above or stamping this drawing "approved" or "no exception taken" authorization is given to QCP to produce this drawing as shown within a 1/4" tolerance.

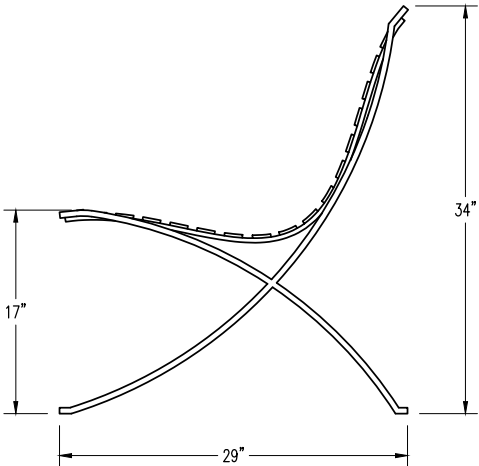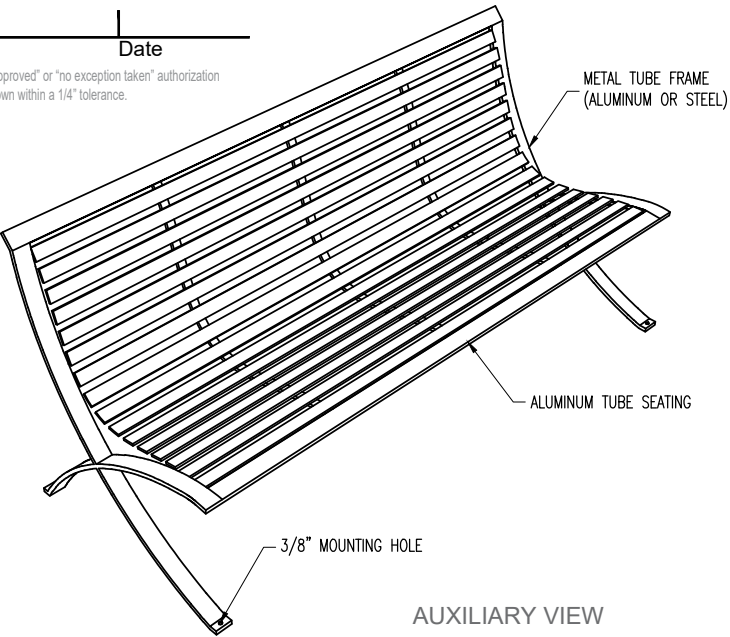

PLAN TYPE	CONSTRUCTION PLAN	DATE 3/13/23	FILE NO. BNAG	SHEET 1
PRODUCT	BNAG ANGELES BENCH	SCALE 3/4" = 1'	DRAWN BY: ----	OF
PROJECT NAME		PC. NO.	QC ITEM NO.	1