



2750 PLAN

TBD
GLADE VALLEY, NC 28627

YUDI GROSS
25.04.0015

Sheet # Sheet Name

A0.1	COVER SHEET
A0.2	GENERAL NOTES
A0.3	REVISIONS
A1.0	CRAWLSPACE FOUNDATION
A1.0.1	CRAWLSPACE FOUNDATION - OPTIONS
A1.0.2	CRAWLSPACE FOUNDATION - OPTIONS STANDARD CARPORT
A1.0.3	CRAWLSPACE FOUNDATION - OPTIONS UPGRADED CARPORT
A1.1	FIRST FLOOR PLAN
A1.1.0	FIRST FLOOR PLAN - OPTIONS
A1.1.1	FIRST FLOOR PLAN - OPTIONS
A1.1.2	FIRST FLOOR PLAN - 1 BED ADDITION W STANDARD CARPORT OPTION
A1.1.3	FIRST FLOOR PLAN - 1 BED ADDITION W UPGRADED CARPORT OPTION
A1.1.4	FIRST FLOOR PLAN - 1 BED MIL W STANDARD CARPORT OPTION
A1.1.5	FIRST FLOOR PLAN - 1 BED MIL W UPGRADED CARPORT OPTION
A1.1.6	FIRST FLOOR PLAN - 2 BED ADDITION W STANDARD CARPORT OPTION
A1.1.7	FIRST FLOOR PLAN - 2 BED ADDITION W UPGRADED CARPORT OPTION
A1.3	ROOF PLAN

Sheet # Sheet Name

A1.3.1	ROOF PLAN - 1 BED ADDITION W STANDARD CARPORT OPTION
A1.3.2	ROOF PLAN - 1 BED ADDITION W UPGRADED CARPORT OPTION
A1.3.3	ROOF PLAN - 1 BED MIL & 2 BED W STANDARD CARPORT OPTION
A1.3.4	ROOF PLAN -1 BED MIL & 2 BED W UPGRADED CARPORT OPTION
A2.0	EXTERIOR ELEVATIONS
A2.1	EXTERIOR ELEVATIONS
A2.2	EXTERIOR ELEVATIONS - 1 BED ADDITION OPTION
A2.3	EXTERIOR ELEVATIONS - 1 BED ADDITION OPTION W STANDARD
A2.4	EXTERIOR ELEVATIONS - 1 BED ADDITION OPTION W UPGRADED CARPORT
A2.5	EXTERIOR ELEVATIONS - 1 BED MIL SUITE OPTION
A2.6	EXTERIOR ELEVATIONS - 1 BED MIL SUITE OPTION W STANDARD CARPORT
A2.7	EXTERIOR ELEVATIONS - 1 BED MIL SUITE OPTION W UPGRADED CARPORT
A3.0	BUILDING SECTIONS
E1.1	FIRST FLOOR ELECTRICAL
E1.1.1	FIRST FLOOR ELECTRICAL OPTIONS
E1.1.2	FIRST FLOOR ELECTRICAL OPTIONS - STANDARD CARPORT
E1.1.3	FIRST FLOOR ELECTRICAL OPTIONS - UPGRADED CARPORT

PROJECT INFORMATION

Issue Date : 08.20.2025
Revision Date :

APPROXIMATE SQFT - FINISHED TOTALS

MAIN LIVING AREA	FINISHED	2775 SF
Total Finished Area		2775 SF

APPROXIMATE SQFT - OPT. FINISHED TOTALS

OPTIONAL FINISHED - 1 BED MIL SUITE	FINISHED	558 SF
OPTIONAL FINISHED - 2 BED ADDITION	FINISHED	558 SF
OPTIONAL FINISHED - 1 BED ADDITION	FINISHED	380 SF
Total Finished Area: 3		1495 SF

APPROXIMATE SQFT - UNFINISHED TOTALS


GARAGE	UNFINISHED	381 SF
REAR COVERED DECK	UNFINISHED	213 SF
FRONT DECK	UNFINISHED	399 SF
REAR DECK	UNFINISHED	430 SF
Total Unfinished Area		1422 SF

APPROXIMATE SQFT - OPT. UNFINISHED...

OPTIONAL UNFINISHED UPGRADED CARPORT	UNFINISHED	820 SF
OPTIONAL UNFINISHED STANDARD CARPORT	UNFINISHED	650 SF
Total Finished Area: 2		1470 SF

1 FIRST FLOOR PLAN


1/4" = 1'-0"

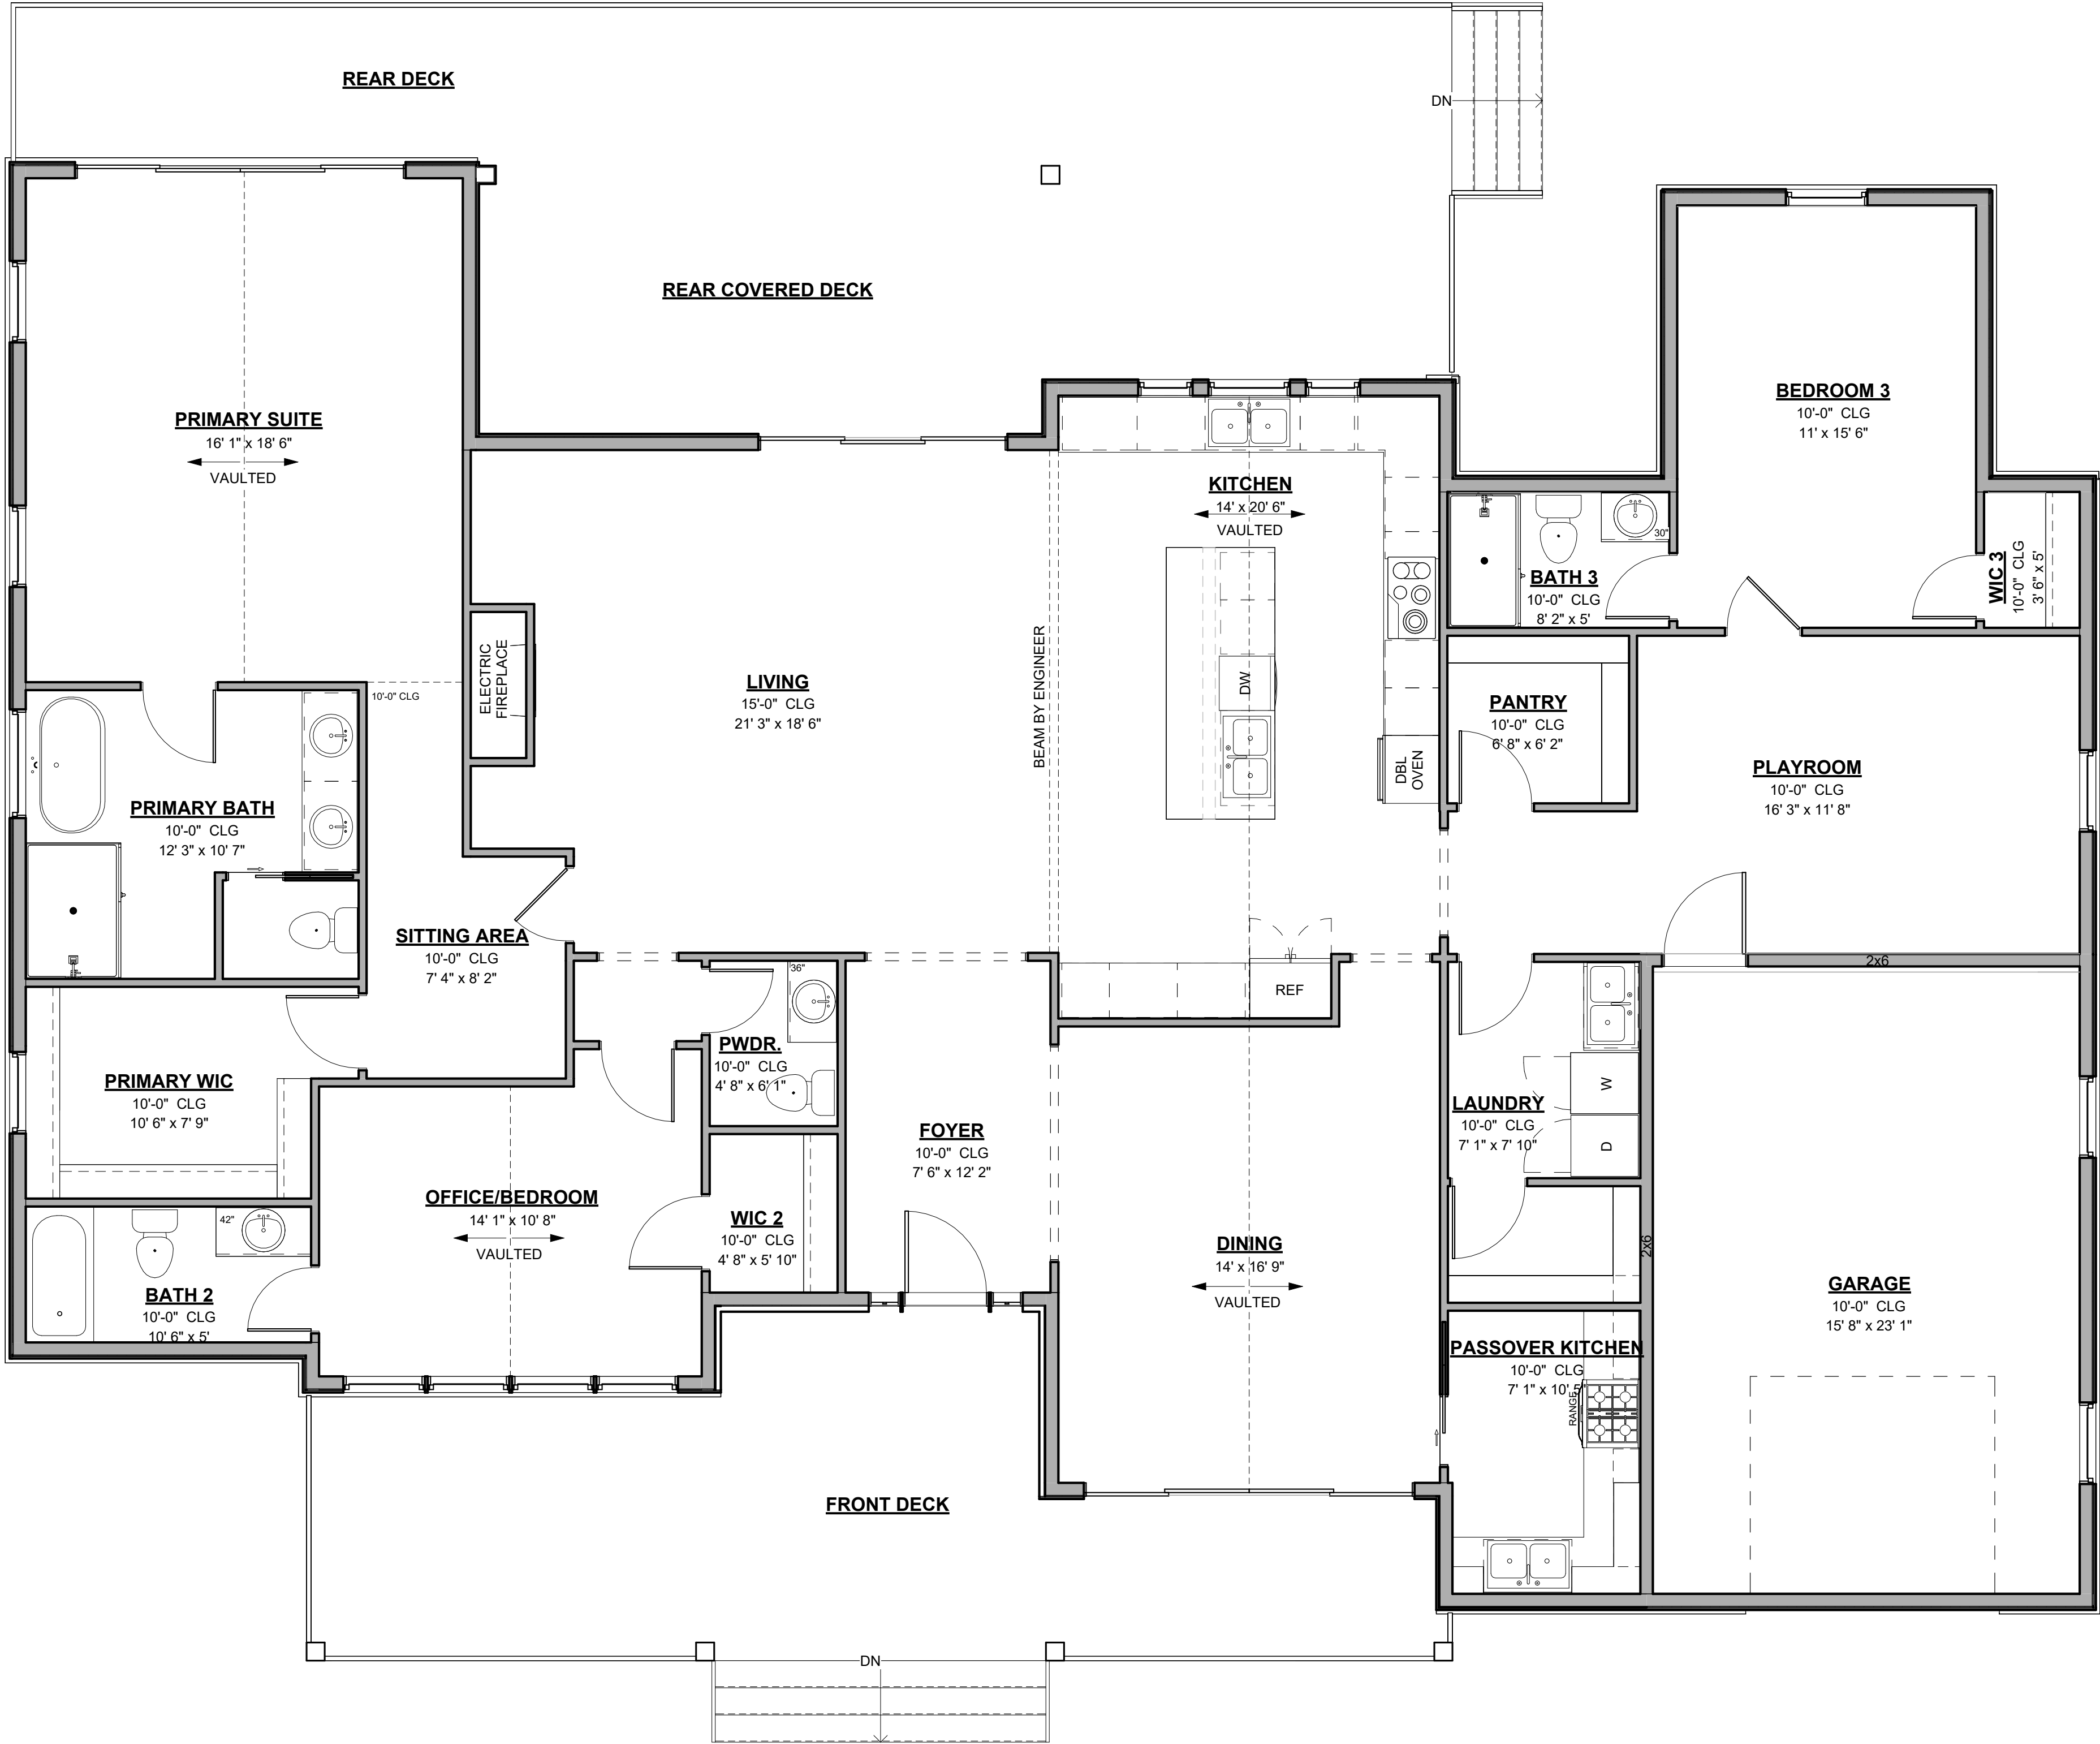

THIS DRAWING IS THE PROPERTY OF WTS PARADIGM, AND MAY NOT BE REPRODUCED OR USED WITHOUT WRITTEN PERMISSION. ANY UNAUTHORIZED ALTERATION WILL VOID RESPONSIBILITY BY WTS PARADIGM, ITS EMPLOYEES AND REPRESENTATIVES.			SCALE: AS NOTED			25.04.0015		
THESE PLANS ARE BEING FURNISHED BY PARADIGM BY DRAFTSMEN WHO ARE NOT LICENSED ARCHITECTS OR ENGINEERS. CONSTRUCTION FROM THESE PLANS SHOULD NOT BE UNDERTAKEN WITHOUT THE ASSISTANCE OF A LICENSED ARCHITECT. PARADIGM SHALL NOT BE RESPONSIBLE FOR ANY ERRORS, OMISSIONS, OR DIMENSIONS. THE GENERAL CONTRACTOR AND/OR OWNER SHALL ASSUME FULL LIABILITY FOR ANY ERRORS, OMISSIONS, OR DIMENSIONS. PARADIGM ACCEPTS NO RESPONSIBILITY FOR STRUCTURAL INTEGRITY WHICH MAY BE AFFECTED BY ANY CHANGES TO THESE PLANS. PARADIGM DOES NOT WARRANT THAT THE PLANS SPECIFICALLY EXCLUDED USERS OF THESE PLANS UNDERSTAND AND AGREE THAT NO WARRANTIES HAVE BEEN PROVIDED, EXPRESSED NOR IMPLIED AND PARADIGM DECLINES ANY AND ALL CLAIMS FOR FAULTY WORKMANSHIP.			DRAWN BY: AC			2750 PLAN		
			CHECKED BY: JH			TBD		
			CLIENT: YUDI GROSS			GLADE VALLEY, NC 28627		
			PARADIGM			ISSUE DATE		
						08.20.2025		
						REVISION DATE		
						SA1.1		
						DRAWING #		

1 FIRST FLOOR PLAN - OPTIONAL 1 BED ADDITION

1/4" = 1'-0"

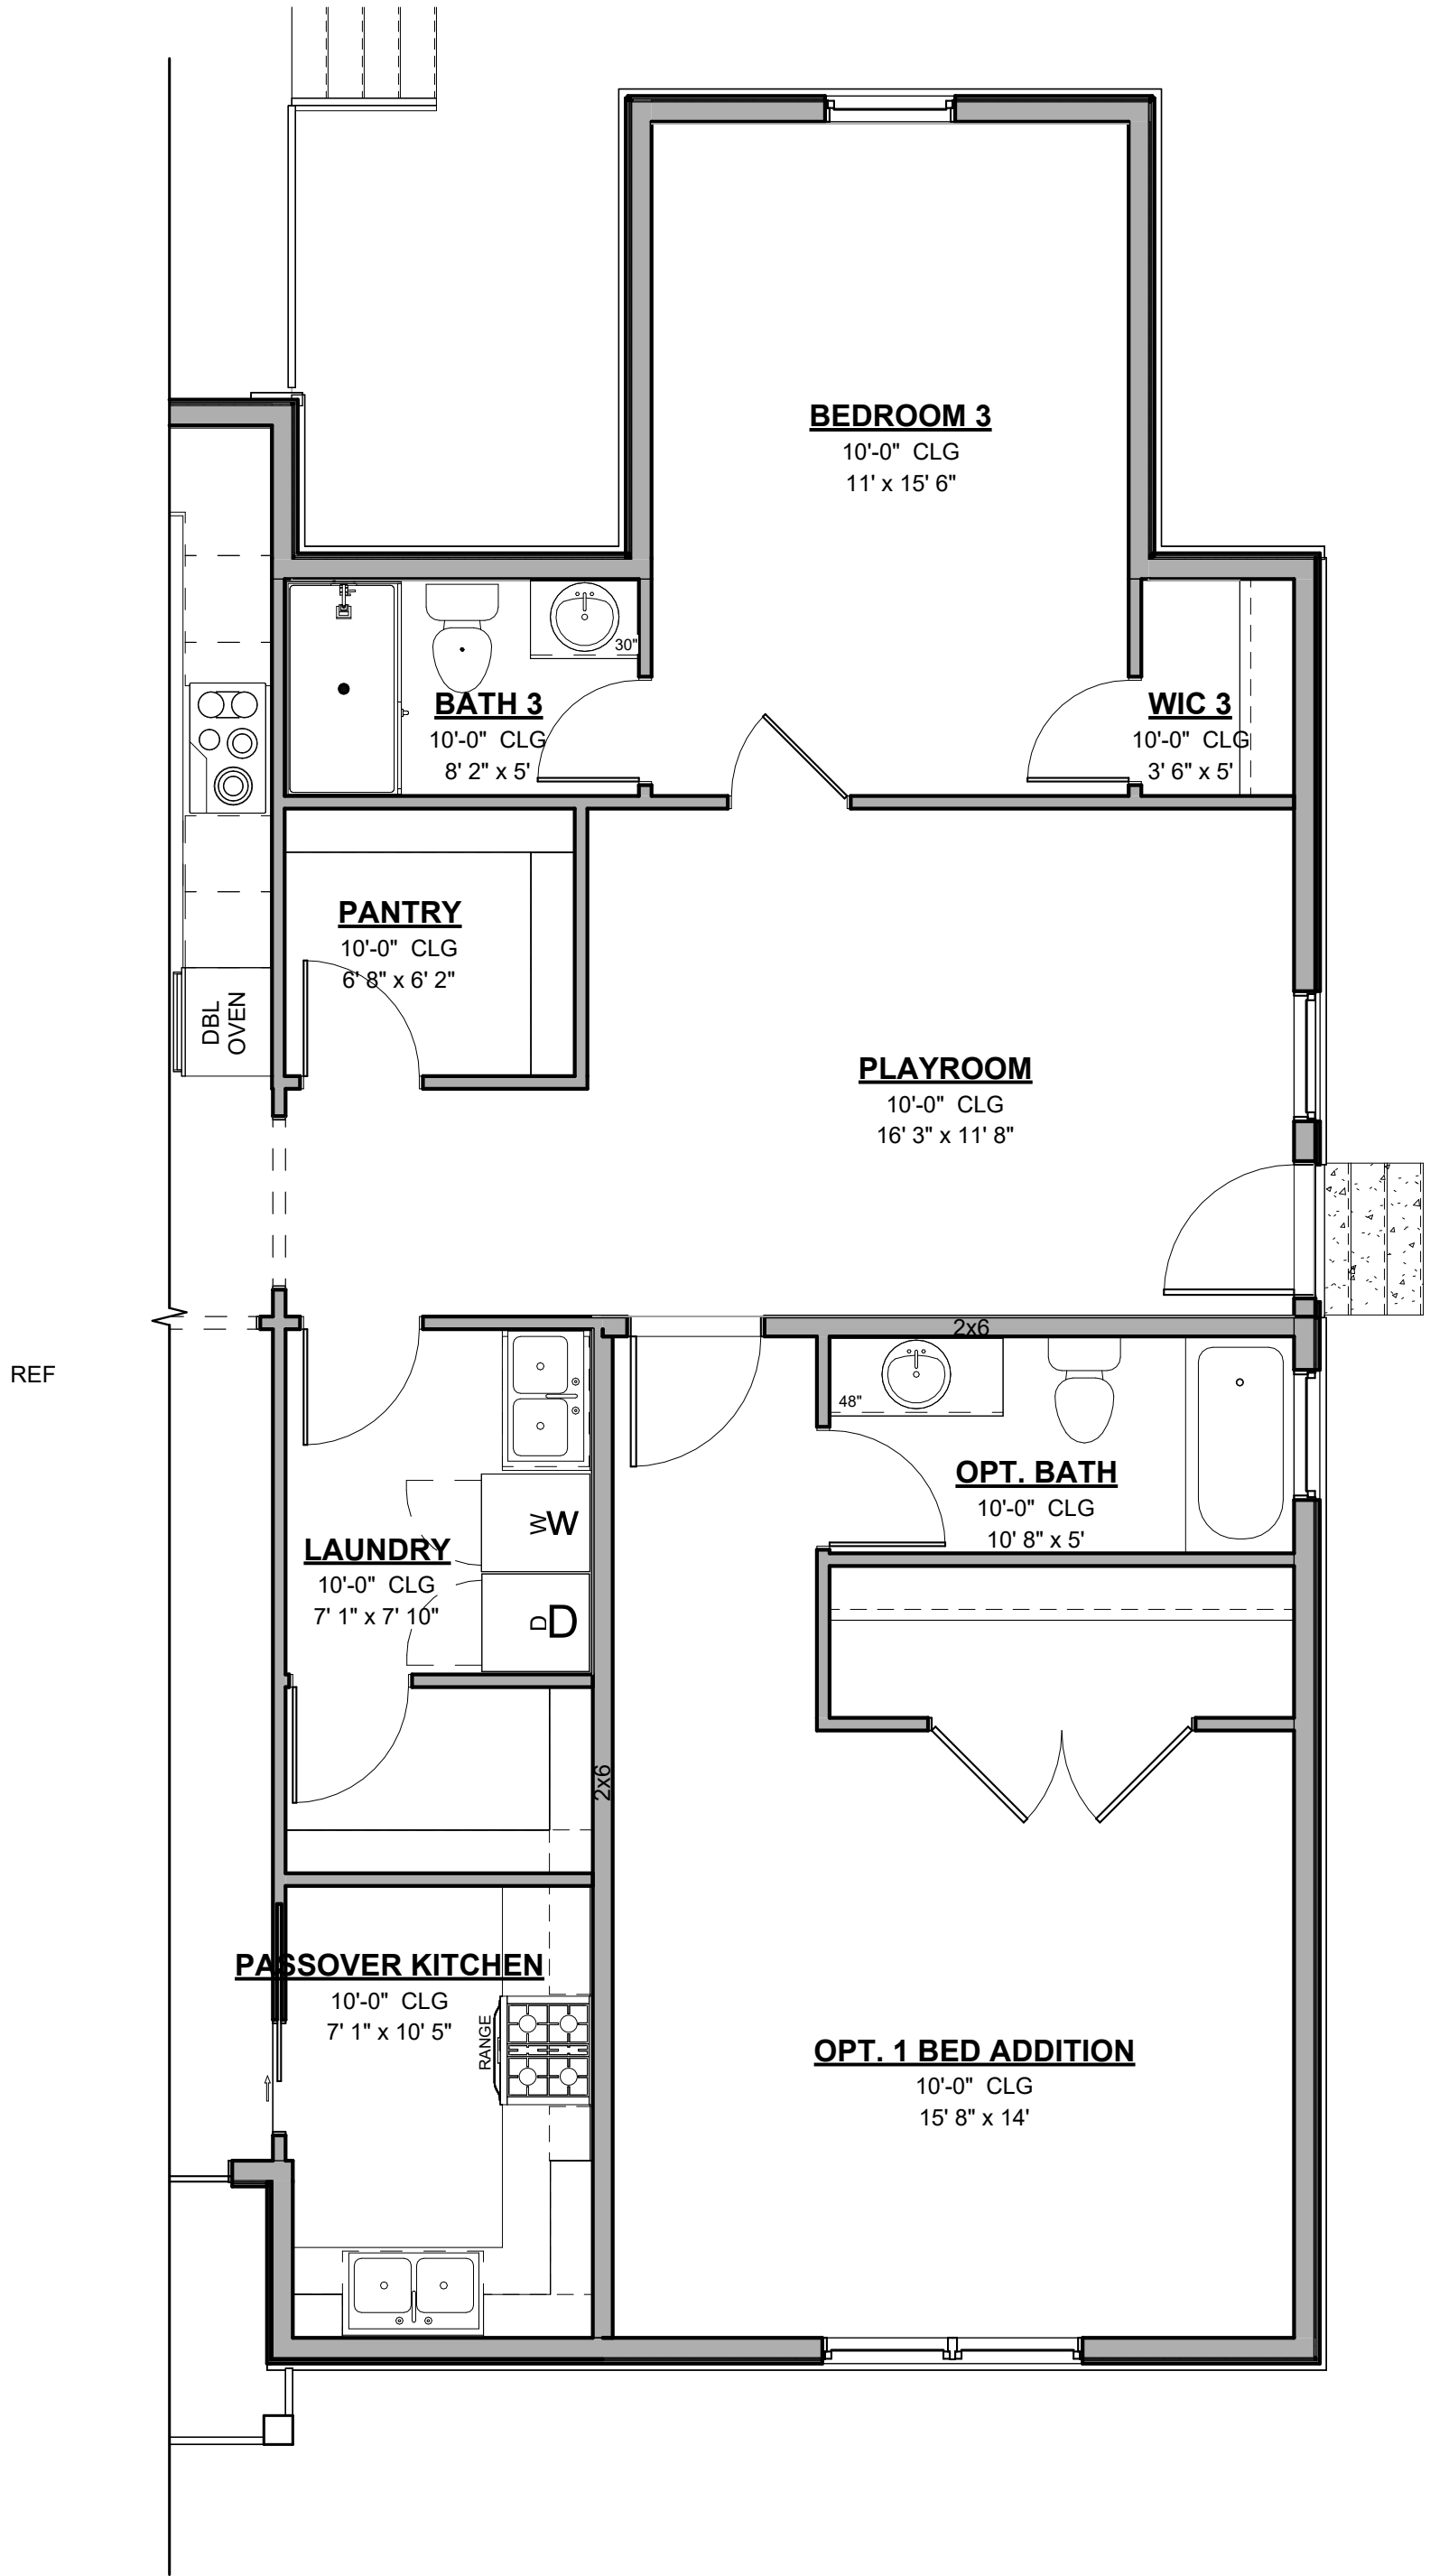

THIS DRAWING IS THE PROPERTY OF WTS PARADIGM, AND MAY NOT BE REPRODUCED OR USED WITHOUT WRITTEN PERMISSION. ANY UNAUTHORIZED ALTERATION WILL VOID RESPONSIBILITY BY WTS PARADIGM, ITS EMPLOYEES AND REPRESENTATIVES.		SCALE: AS NOTED		25.04.0015		ISSUE DATE	08.20.2025
THESE PLANS ARE BEING FURNISHED BY PARADIGM BY DRAFTSMEN WHO ARE NOT LICENSED ARCHITECTS OR ENGINEERS. CONSTRUCTION FROM THESE PLANS SHOULD NOT BE UNDERTAKEN WITHOUT THE ASSISTANCE OF A LICENSED ARCHITECT. PARADIGM DOES NOT WARRANT THE ACCURACY OF THESE PLANS FOR ANY PURPOSES OTHER THAN AS SHOWN. PARADIGM SHALL NOT BE RESPONSIBLE FOR ANY ERRORS OR OMISSIONS. THE GENERAL CONTRACTOR AND/OR OWNER SHALL ASSUME FULL LIABILITY FOR ACTUAL FIELD DIMENSIONS, DETAILS, CONSTRUCTION TECHNIQUES, AND STRUCTURAL REQUIREMENTS CONFORMING TO ALL STATE AND LOCAL CODES AND ORDINANCES. PARADIGM ACCEPTS NO RESPONSIBILITY FOR STRUCTURAL INTEGRITY WHICH MAY BE AFFECTED BY FIELD CONDITIONS. PARADIGM DISCLAIMS ANY AND ALL WARRANTIES, EXPRESS OR IMPLIED, SPECIFICALLY EXCLUDED. USERS OF THESE PLANS UNDERSTAND AND AGREE THAT NO WARRANTIES HAVE BEEN PROVIDED, EXPRESSED NOR IMPLIED AND PARADIGM DECLINES ANY AND ALL CLAIMS FOR FAULTY WORKMANSHIP.		DRAWN BY: AC CHECKED BY: JH		2750 PLAN		REVISION DATE	
		CLIENT: YUDI GROSS		TBD		DRAWING #	SA1.1.0
		PARADIGM		GLADE VALLEY, NC 28627			



1 FIRST
1/4" = 1'-0"



2 FIRST
1/4" = 1'-0"

THESE PLANS ARE BEING FURNISHED BY PARADIGM BY DRAFTSMEN WHO ARE NOT LICENSED ARCHITECTS OR ENGINEERS. CONSTRUCTION FROM THESE PLANS SHOULD NOT BE UNDERTAKEN WITHOUT THE ASSISTANCE OF A CONSTRUCTION PROFESSIONAL. PARADIGM ASSUMES NO RESPONSIBILITY FOR STRUCTURAL OR DIMENSIONAL ERRORS OR OMISSIONS. THE GENERAL CONTRACTOR AND/OR OWNER SHALL ASSUME FULL LIABILITY FOR ACTUAL FIELD CONDITIONS, DETAILS, CONSTRUCTION TECHNIQUES AND STRUCTURAL REQUIREMENTS CONFORMING TO ALL STATE AND FEDERAL CODES. PARADIGM SHALL BE THE SOLE RESPONSIBILITY OF THE OWNER AND/OR CONSTRUCTOR, WHICH SHALL BE SPECIFICALLY EXCLUDED. USERS OF THESE PLANS UNDERSTAND AND AGREE THAT NO WARRANTIES HAVE BEEN PROVIDED, EXPRESSED NOR IMPLIED AND PARADIGM DECLINES ANY AND ALL CLAIMS FOR FAULTY WORKMANSHIP.

References

CLIENT: YUDI GROSS

CLIENT: YUDI GROSS

CLIENT: YUDI GROSS

PARADIGM®

01001007

IBD
OF VALLEY, NC 2

IBD
GLADE VALLEY, NC 28627

DATE



1111

DRAWING #


SA1.1.1.1

1 FIRST FLOOR PLAN - OPTIONAL 1 BED ADDITION W STANDARD CARPORT

1/4" = 1'-0"

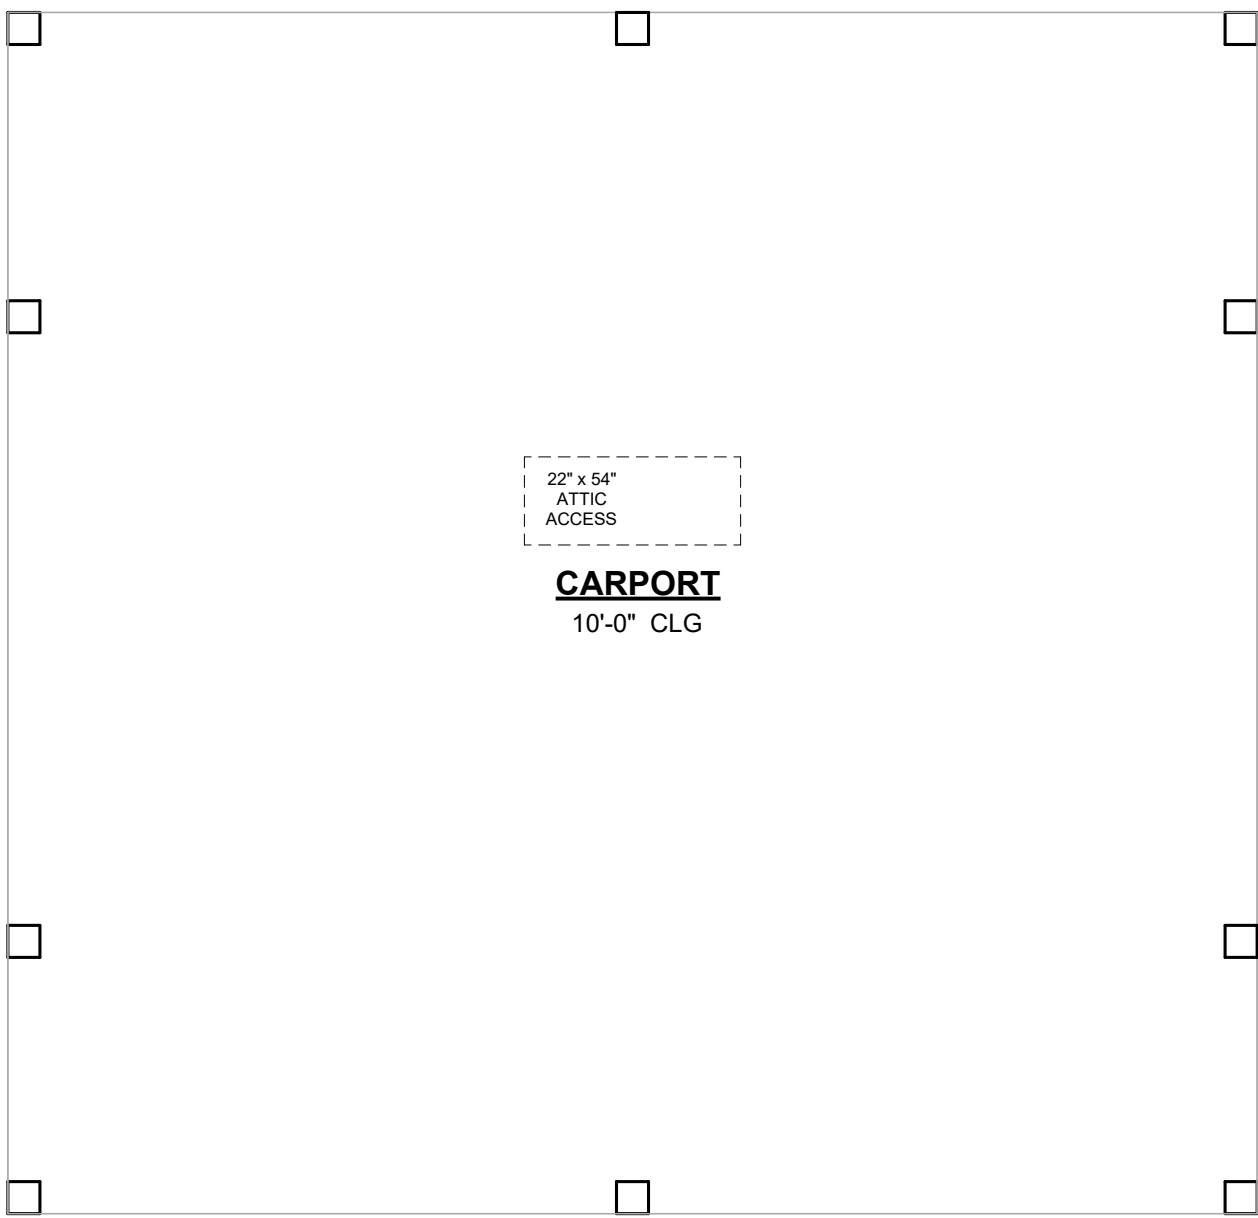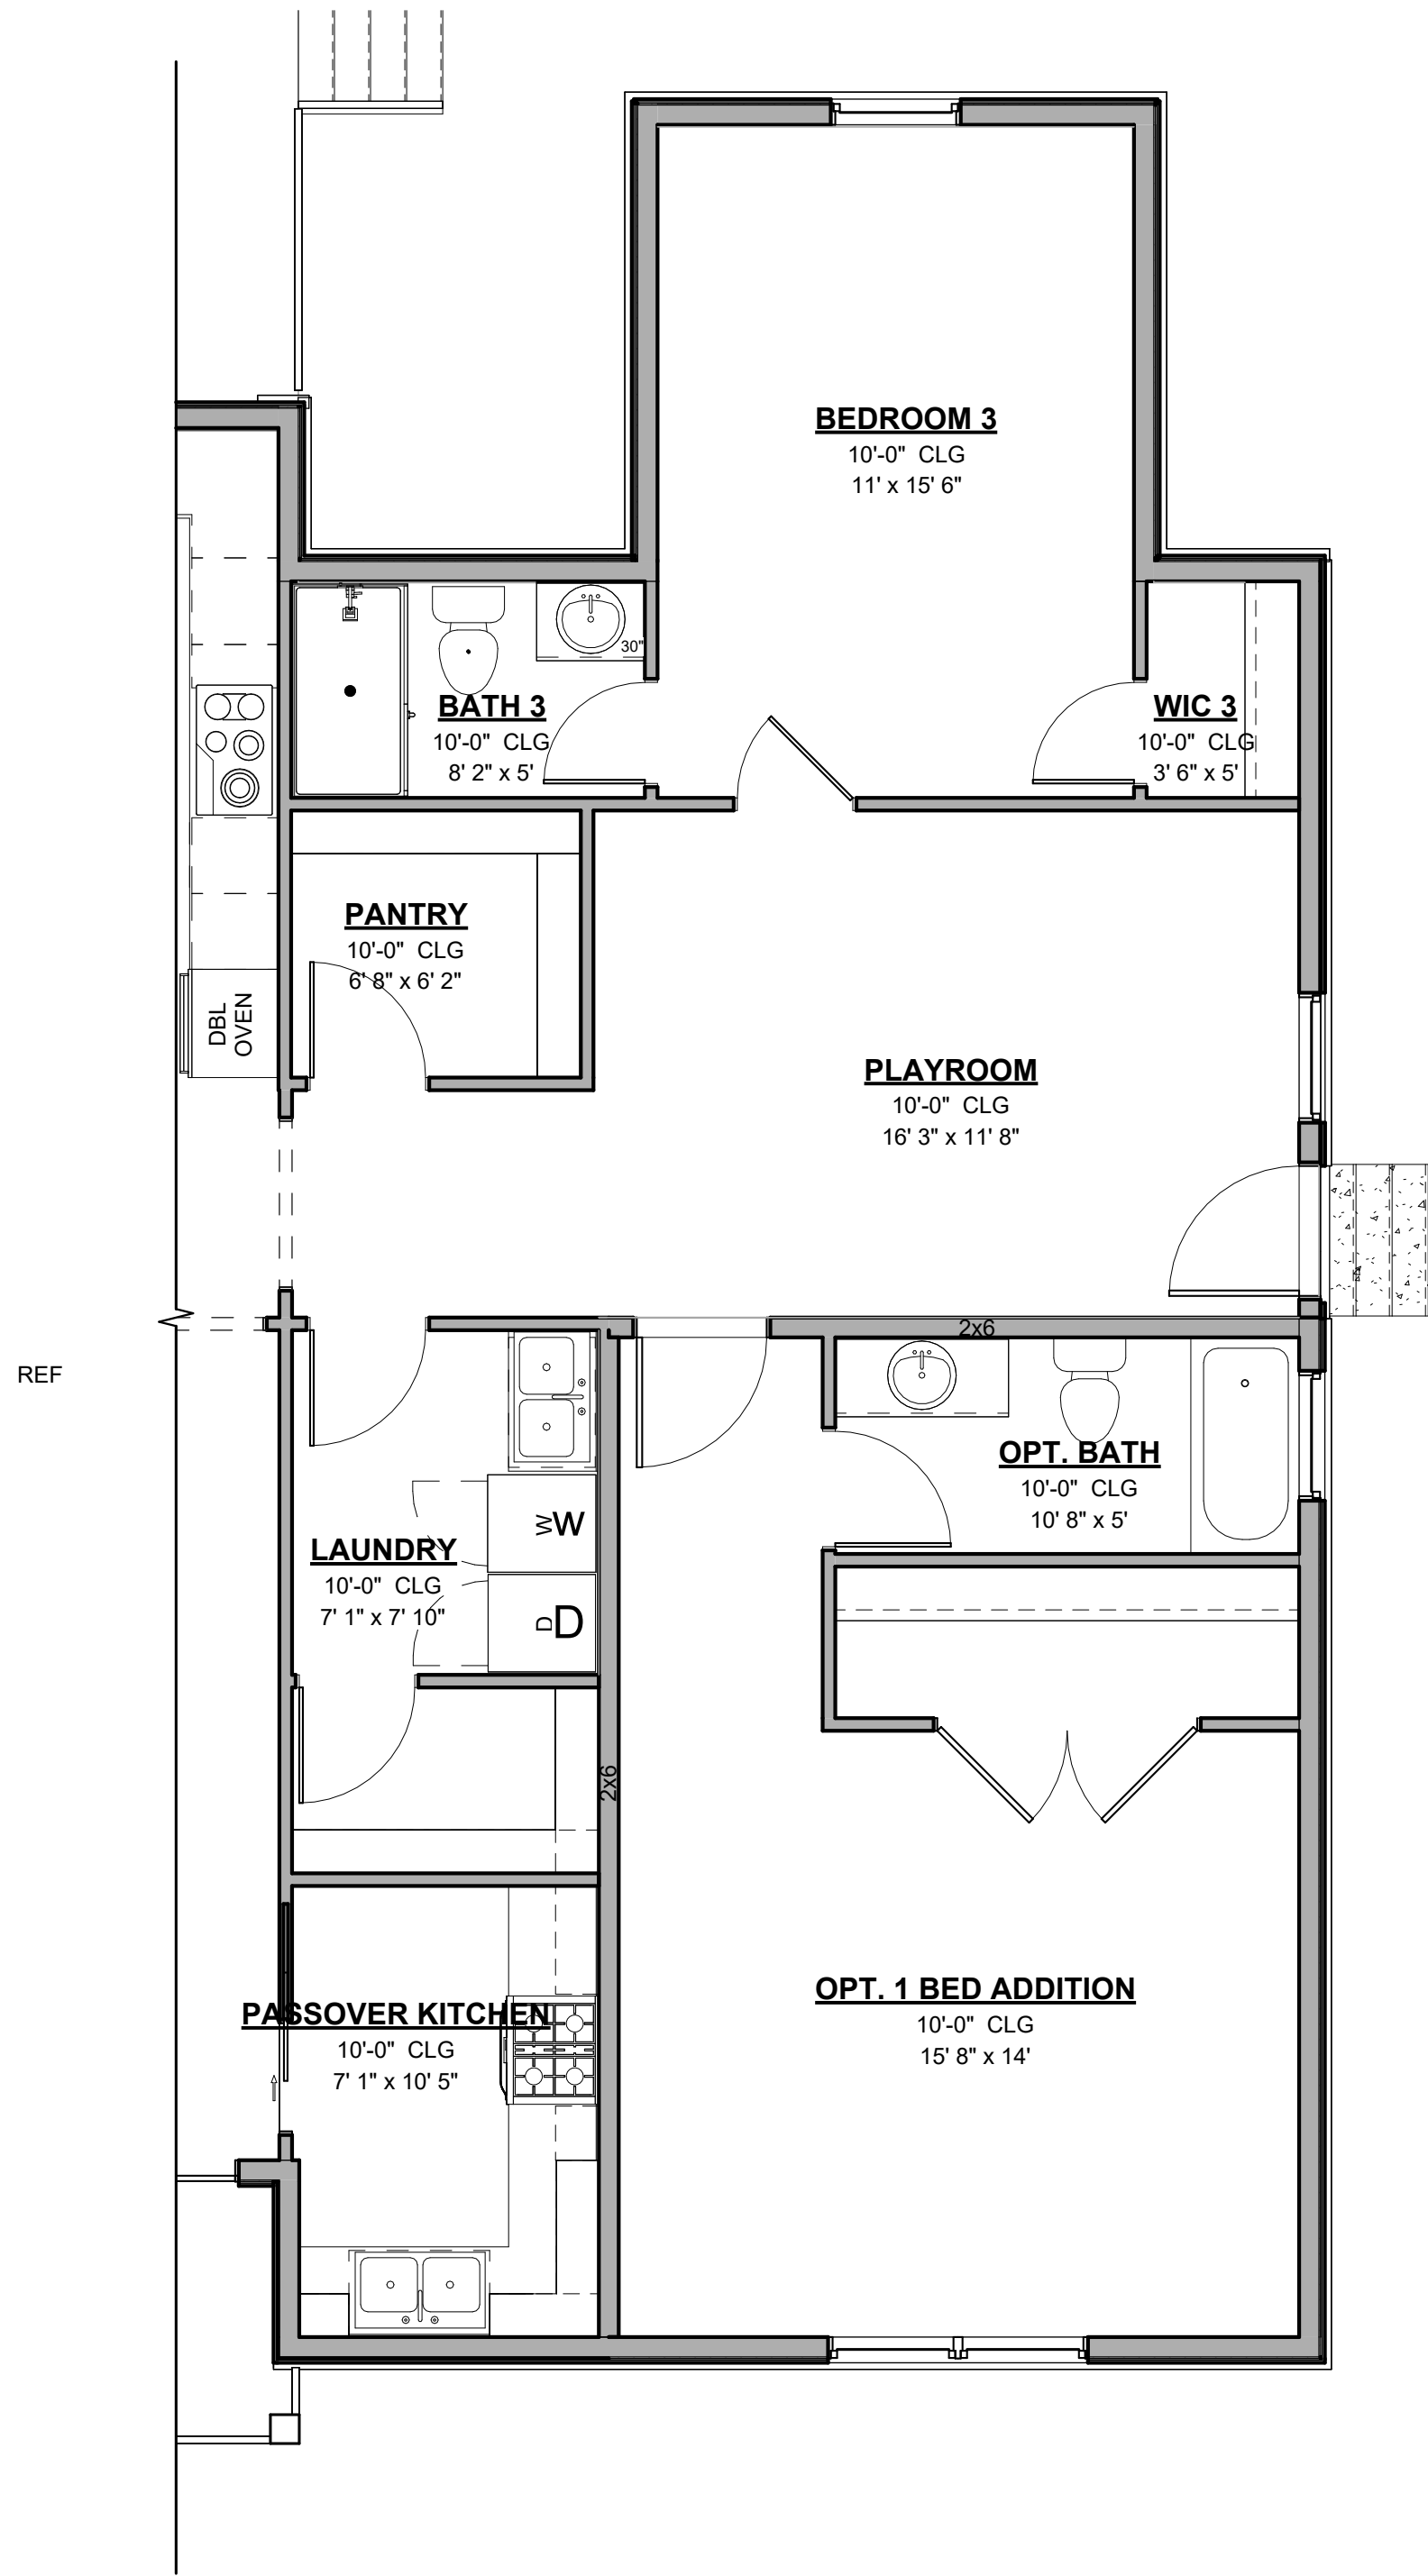

THIS DRAWING IS THE PROPERTY OF WTS PARADIGM, AND MAY NOT BE REPRODUCED OR USED WITHOUT WRITTEN PERMISSION. ANY UNAUTHORIZED ALTERATION WILL VOID RESPONSIBILITY BY WTS PARADIGM, ITS EMPLOYEES AND REPRESENTATIVES.		SCALE: AS NOTED		25.04.0015		ISSUE DATE		08.20.2025	
THESE PLANS ARE BEING FURNISHED BY PARADIGM BY DRAFTSMEN WHO ARE NOT LICENSED ARCHITECTS OR ENGINEERS. CONSTRUCTION FROM THESE PLANS SHOULD NOT BE UNDERTAKEN WITHOUT THE ASSISTANCE OF A LICENSED ARCHITECT. PARADIGM DOES NOT WARRANT THE ACCURACY OF THESE PLANS FOR CONSTRUCTION OR DIMENSIONS. THE GENERAL CONTRACTOR AND/OR OWNER SHALL ASSUME FULL LIABILITY FOR ACTUAL FIELD DIMENSIONS, DETAILS, CONSTRUCTION TECHNIQUES, AND STRUCTURAL REQUIREMENTS CONFORMING TO ALL STATE AND LOCAL CODES AND ORDINANCES. PARADIGM ACCEPTS NO RESPONSIBILITY FOR STRUCTURAL INTEGRITY WHICH MAY BE AFFECTED BY THESE PLANS. PARADIGM DISCLAIMS ANY AND ALL CLAIMS FOR FAULTY WORKMANSHIP PROVIDED, EXPRESSED NOR IMPLIED AND PARADIGM DECLINES ANY AND ALL CLAIMS FOR FAULTY WORKMANSHIP.		DRAWN BY: AC		CHECKED BY: JH		2750 PLAN		REVISION DATE	
		CLIENT: YUDI GROSS		TBD		GLADE VALLEY, NC 28627		DRAWING #	
								SA1.1.2	

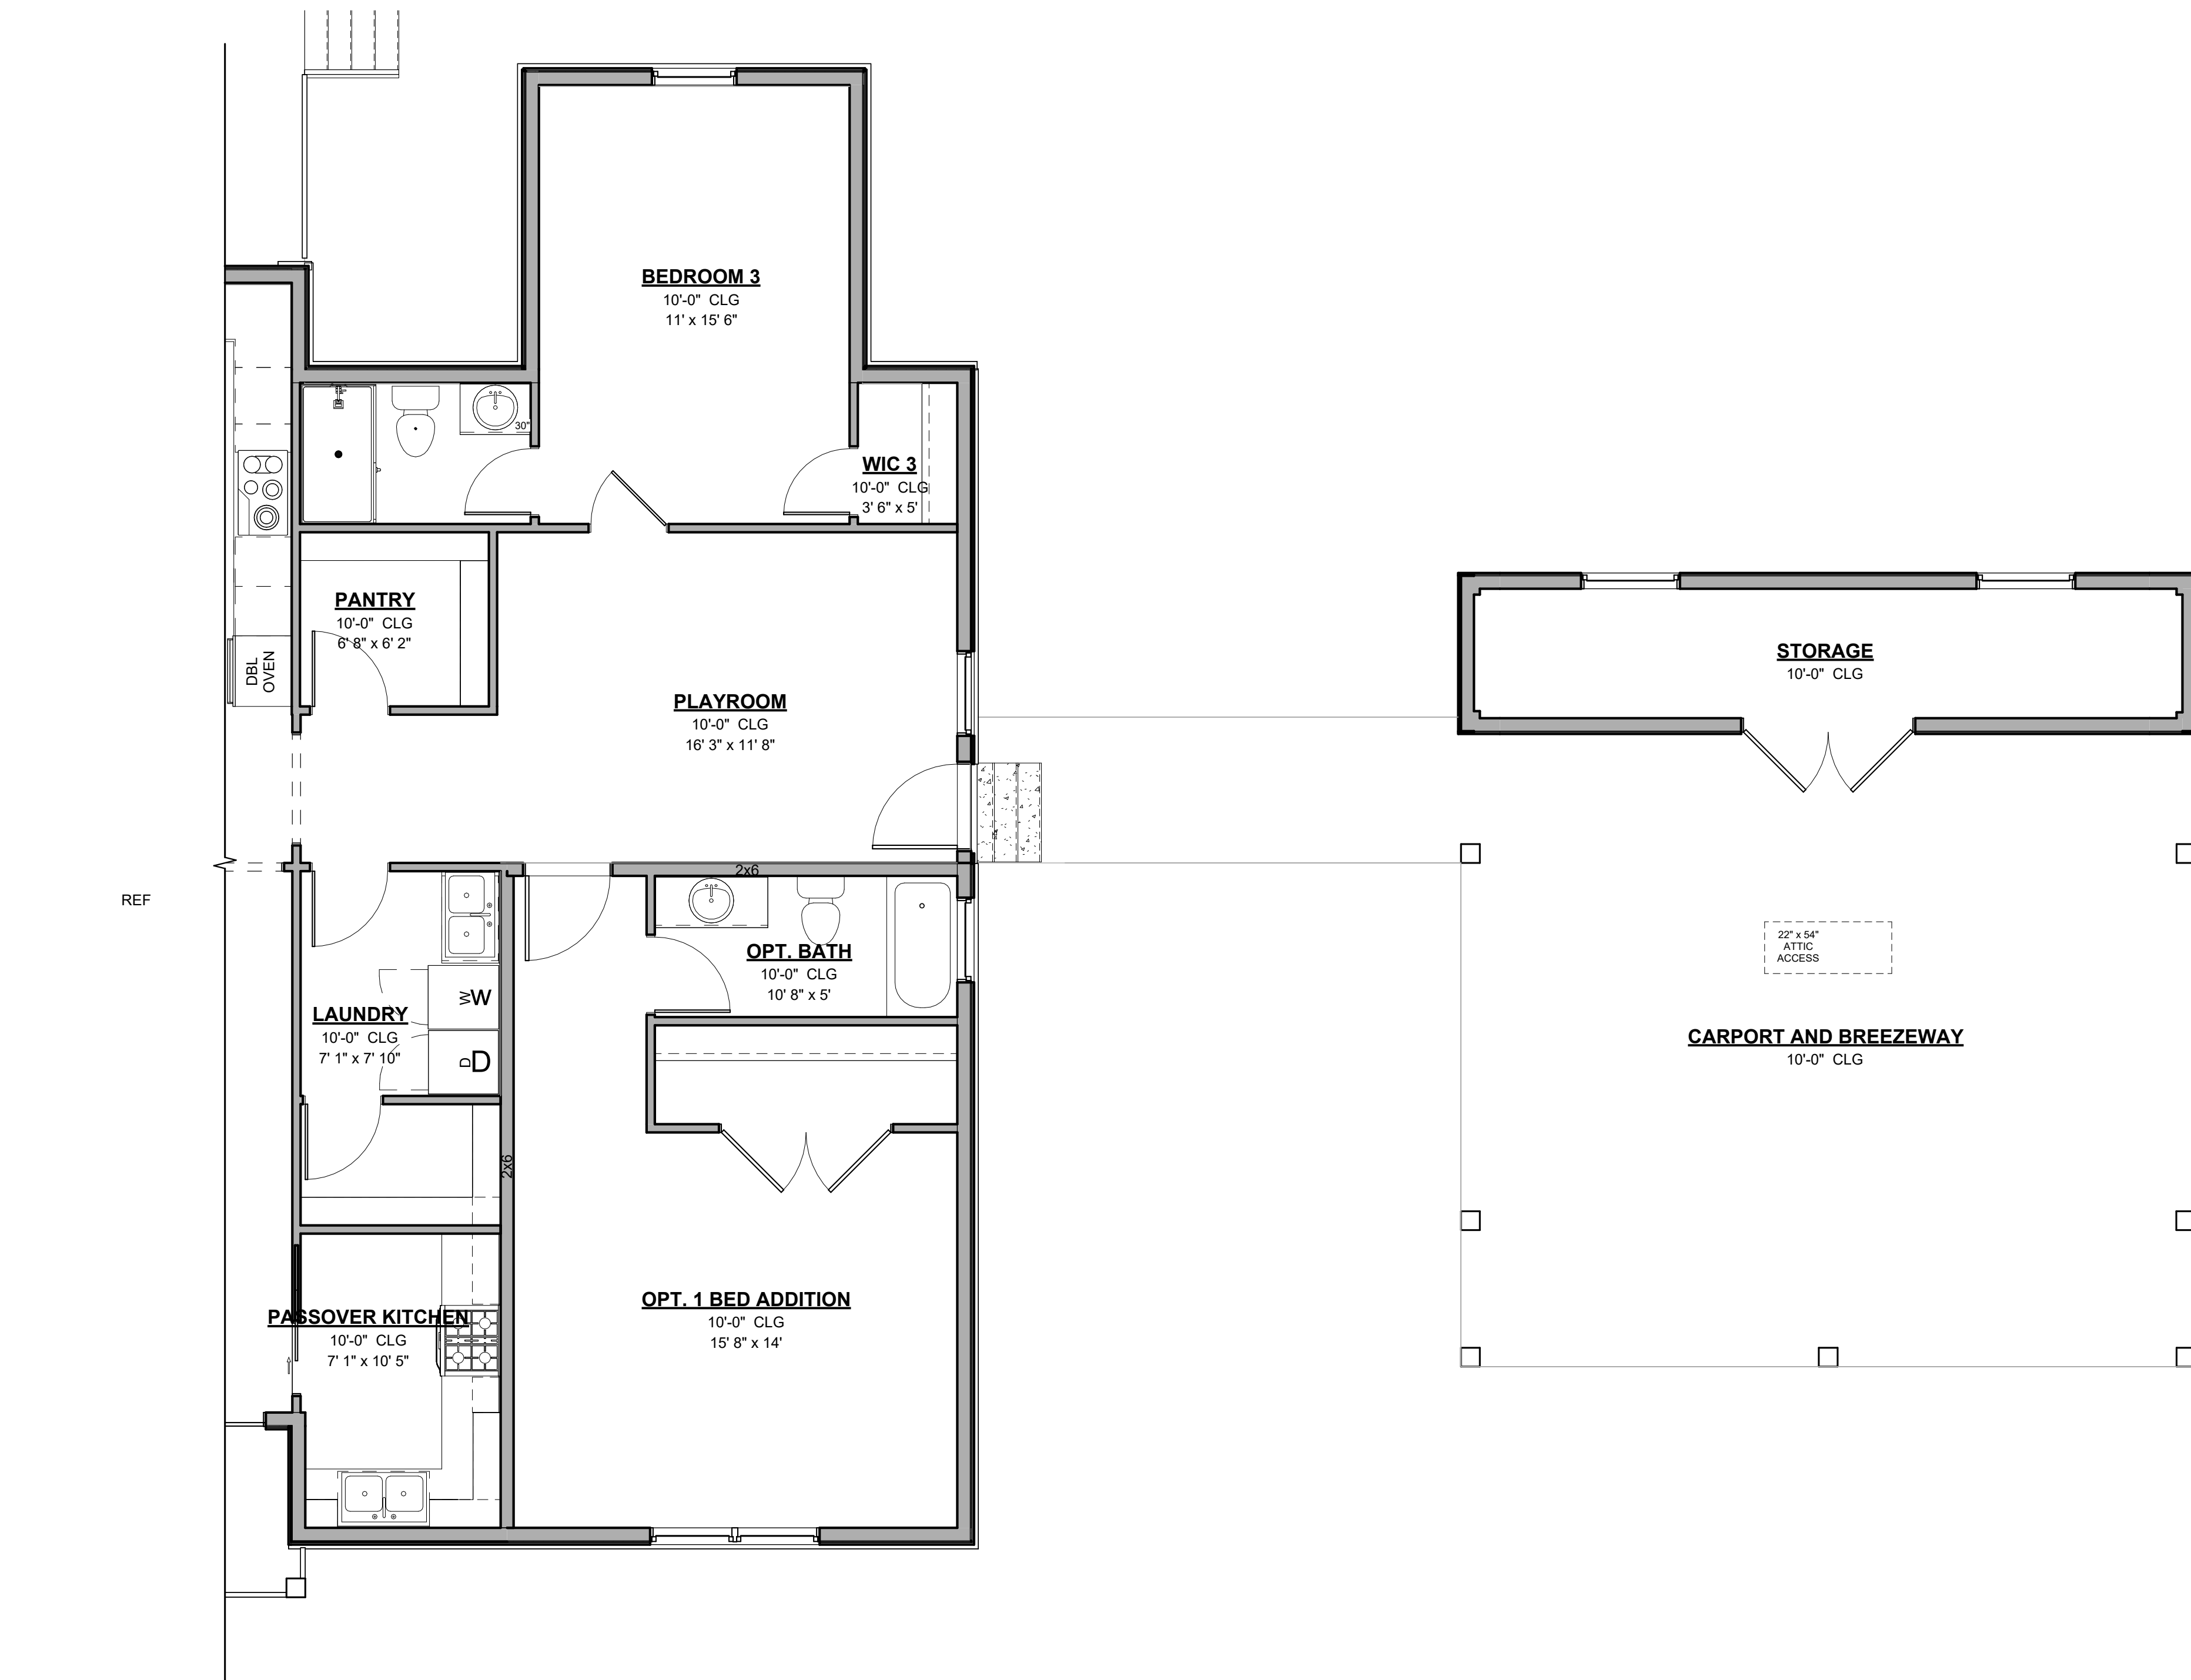

1 FIRST FLOOR PLAN - OPTIONAL 1 BED ADDITION W UPGRADED CARPORT
1/4" = 1'-0"

THIS DRAWING IS THE PROPERTY OF WTS PARADIGM, AND MAY NOT BE REPRODUCED OR USED WITHOUT WRITTEN PERMISSION. ANY UNAUTHORIZED ALTERATION WILL VOID RESPONSIBILITY BY WTS PARADIGM. ITS EMPLOYEES AND REPRESENTATIVES.

THESE PLANS ARE BEING FURNISHED BY PARADIGM/IDR DRAFTSMEN WHO ARE NOT LICENSED ARCHITECTS OR ENGINEERS. CONSTRUCTION FROM THESE PLANS SHOULD NOT BE UNDERTAKEN WITHOUT THE ASSISTANCE OF A CONSTRUCTION PROFESSIONAL. PARADIGM ASSUMES NO RESPONSIBILITY FOR STRUCTURAL OR DIMENSIONAL ERRORS OR OMISSIONS. THE GENERAL CONTRACTOR AND/OR OWNER SHALL ASSUME FULL LIABILITY FOR ACTUAL, FIELD DIMENSIONS, DETAILS, CONSTRUCTION TECHNIQUES, AND STRUCTURAL REQUIREMENTS CONFORMING TO ALL STATE AND LOCAL CODES AND ORDINANCES AND ASSUME ALL RESPONSIBILITY FOR STRUCTURAL MATERIALS WHICH ARE SPECIFIED. PARADIGM ASSUMES NO RESPONSIBILITY FOR THE ACCURACY OF CONDITIONS AND/OR MATERIALS WHICH ARE SPECIFICALLY EXCLUDED. USERS OF THESE PLANS UNDERSTAND AND AGREE THAT NO WARRANTIES HAVE BEEN PROVIDED. EXPRESSED NOR IMPLIED AND PARADIGM DENIES ANY AND ALL CLAIMS FOR LIABILITY OR HARM SINCE

SCALE: AS NOTED

DRAWN BY: AC CHECKED BY: JH

CLIENT: YUDI GROSS

PARADIGM®

25.04.0015

2750 PLAN

TBD
GLADE VALLEY, NC 28627

ISSUE
DATE


20.2025

REVISION
DATE

SA1.1.3

1 FIRST FLOOR PLAN - OPTIONAL 1 BED MIL OR 2 BED ADDITION W STANDARD CARPORT


1/4" = 1'-0"

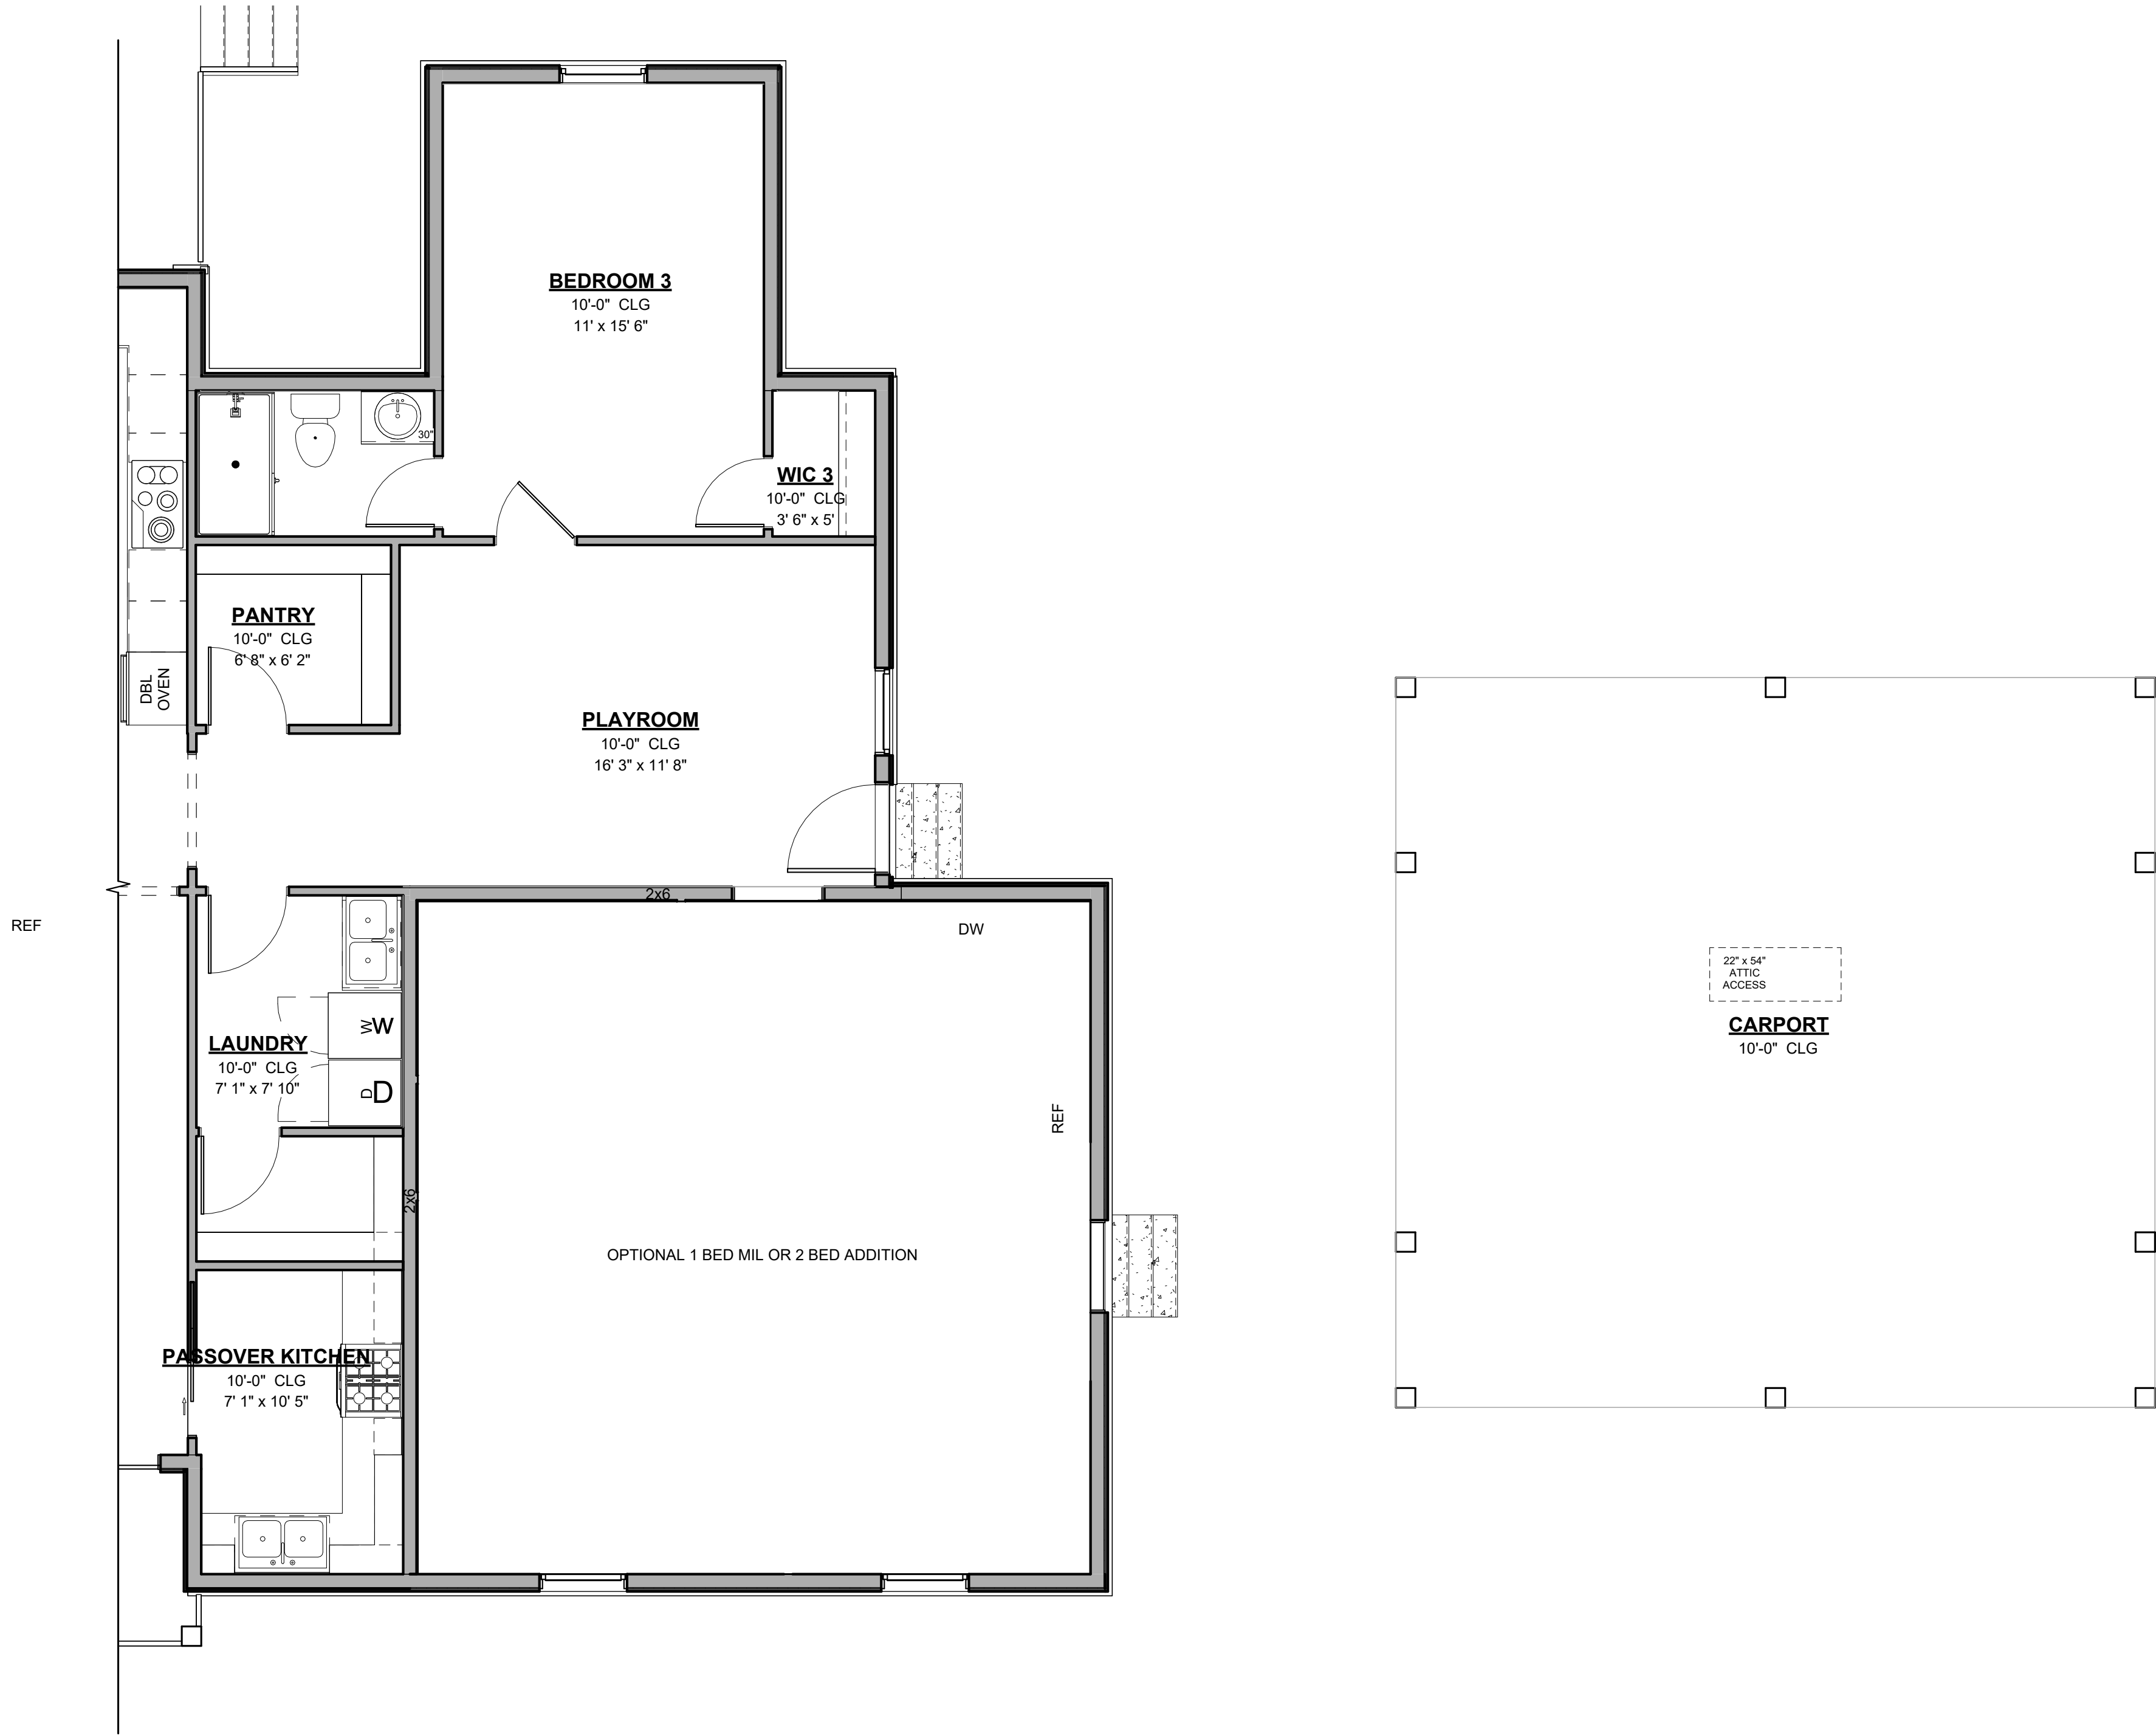

THIS DRAWING IS THE PROPERTY OF WTS PARADIGM, AND MAY NOT BE REPRODUCED OR USED WITHOUT WRITTEN PERMISSION. ANY UNAUTHORIZED ALTERATION WILL VOID RESPONSIBILITY BY WTS PARADIGM, ITS EMPLOYEES AND REPRESENTATIVES.		SCALE: AS NOTED		25.04.0015		ISSUE DATE		08.20.2025	
THESE PLANS ARE BEING FURNISHED BY PARADIGM BY DRAFTSMEN WHO ARE NOT LICENSED ARCHITECTS OR ENGINEERS. CONSTRUCTION FROM THESE PLANS SHOULD NOT BE UNDERTAKEN WITHOUT THE ASSISTANCE OF A LICENSED ARCHITECT. PARADIGM DOES NOT WARRANT THE ACCURACY OF THESE PLANS FOR ANY PURPOSES OTHER THAN AS SHOWN. PARADIGM SHALL NOT BE RESPONSIBLE FOR ANY ERRORS, OMISSIONS, DETAIL, CONSTRUCTION TECHNIQUES, AND STRUCTURAL REQUIREMENTS CONFORMING TO ALL STATE AND LOCAL CODES AND ORDINANCES. PARADIGM ACCEPTS NO RESPONSIBILITY FOR STRUCTURAL INTEGRITY WHICH MAY BE AFFECTED BY ANY CHANGES TO THE PLANS OR ANY OTHER FACTORS. PARADIGM DISCLAIMS ANY AND ALL CLAIMS FOR FAULTY WORKMANSHIP PROVIDED, EXPRESSED NOR IMPLIED AND PARADIGM DECLINES ANY AND ALL CLAIMS FOR FAULTY WORKMANSHIP.		DRAWN BY: AC		CHECKED BY: JH		2750 PLAN		REVISION DATE	
CLIENT: YUDI GROSS		TBD		GLADE VALLEY, NC 28627		DRAWING #		SA1.1.4	


1 FIRST FLOOR PLAN - OPTIONAL 1 BED MIL OR 2 BED ADDITION W UPGRADED CARPORT

1/4" = 1'-0"

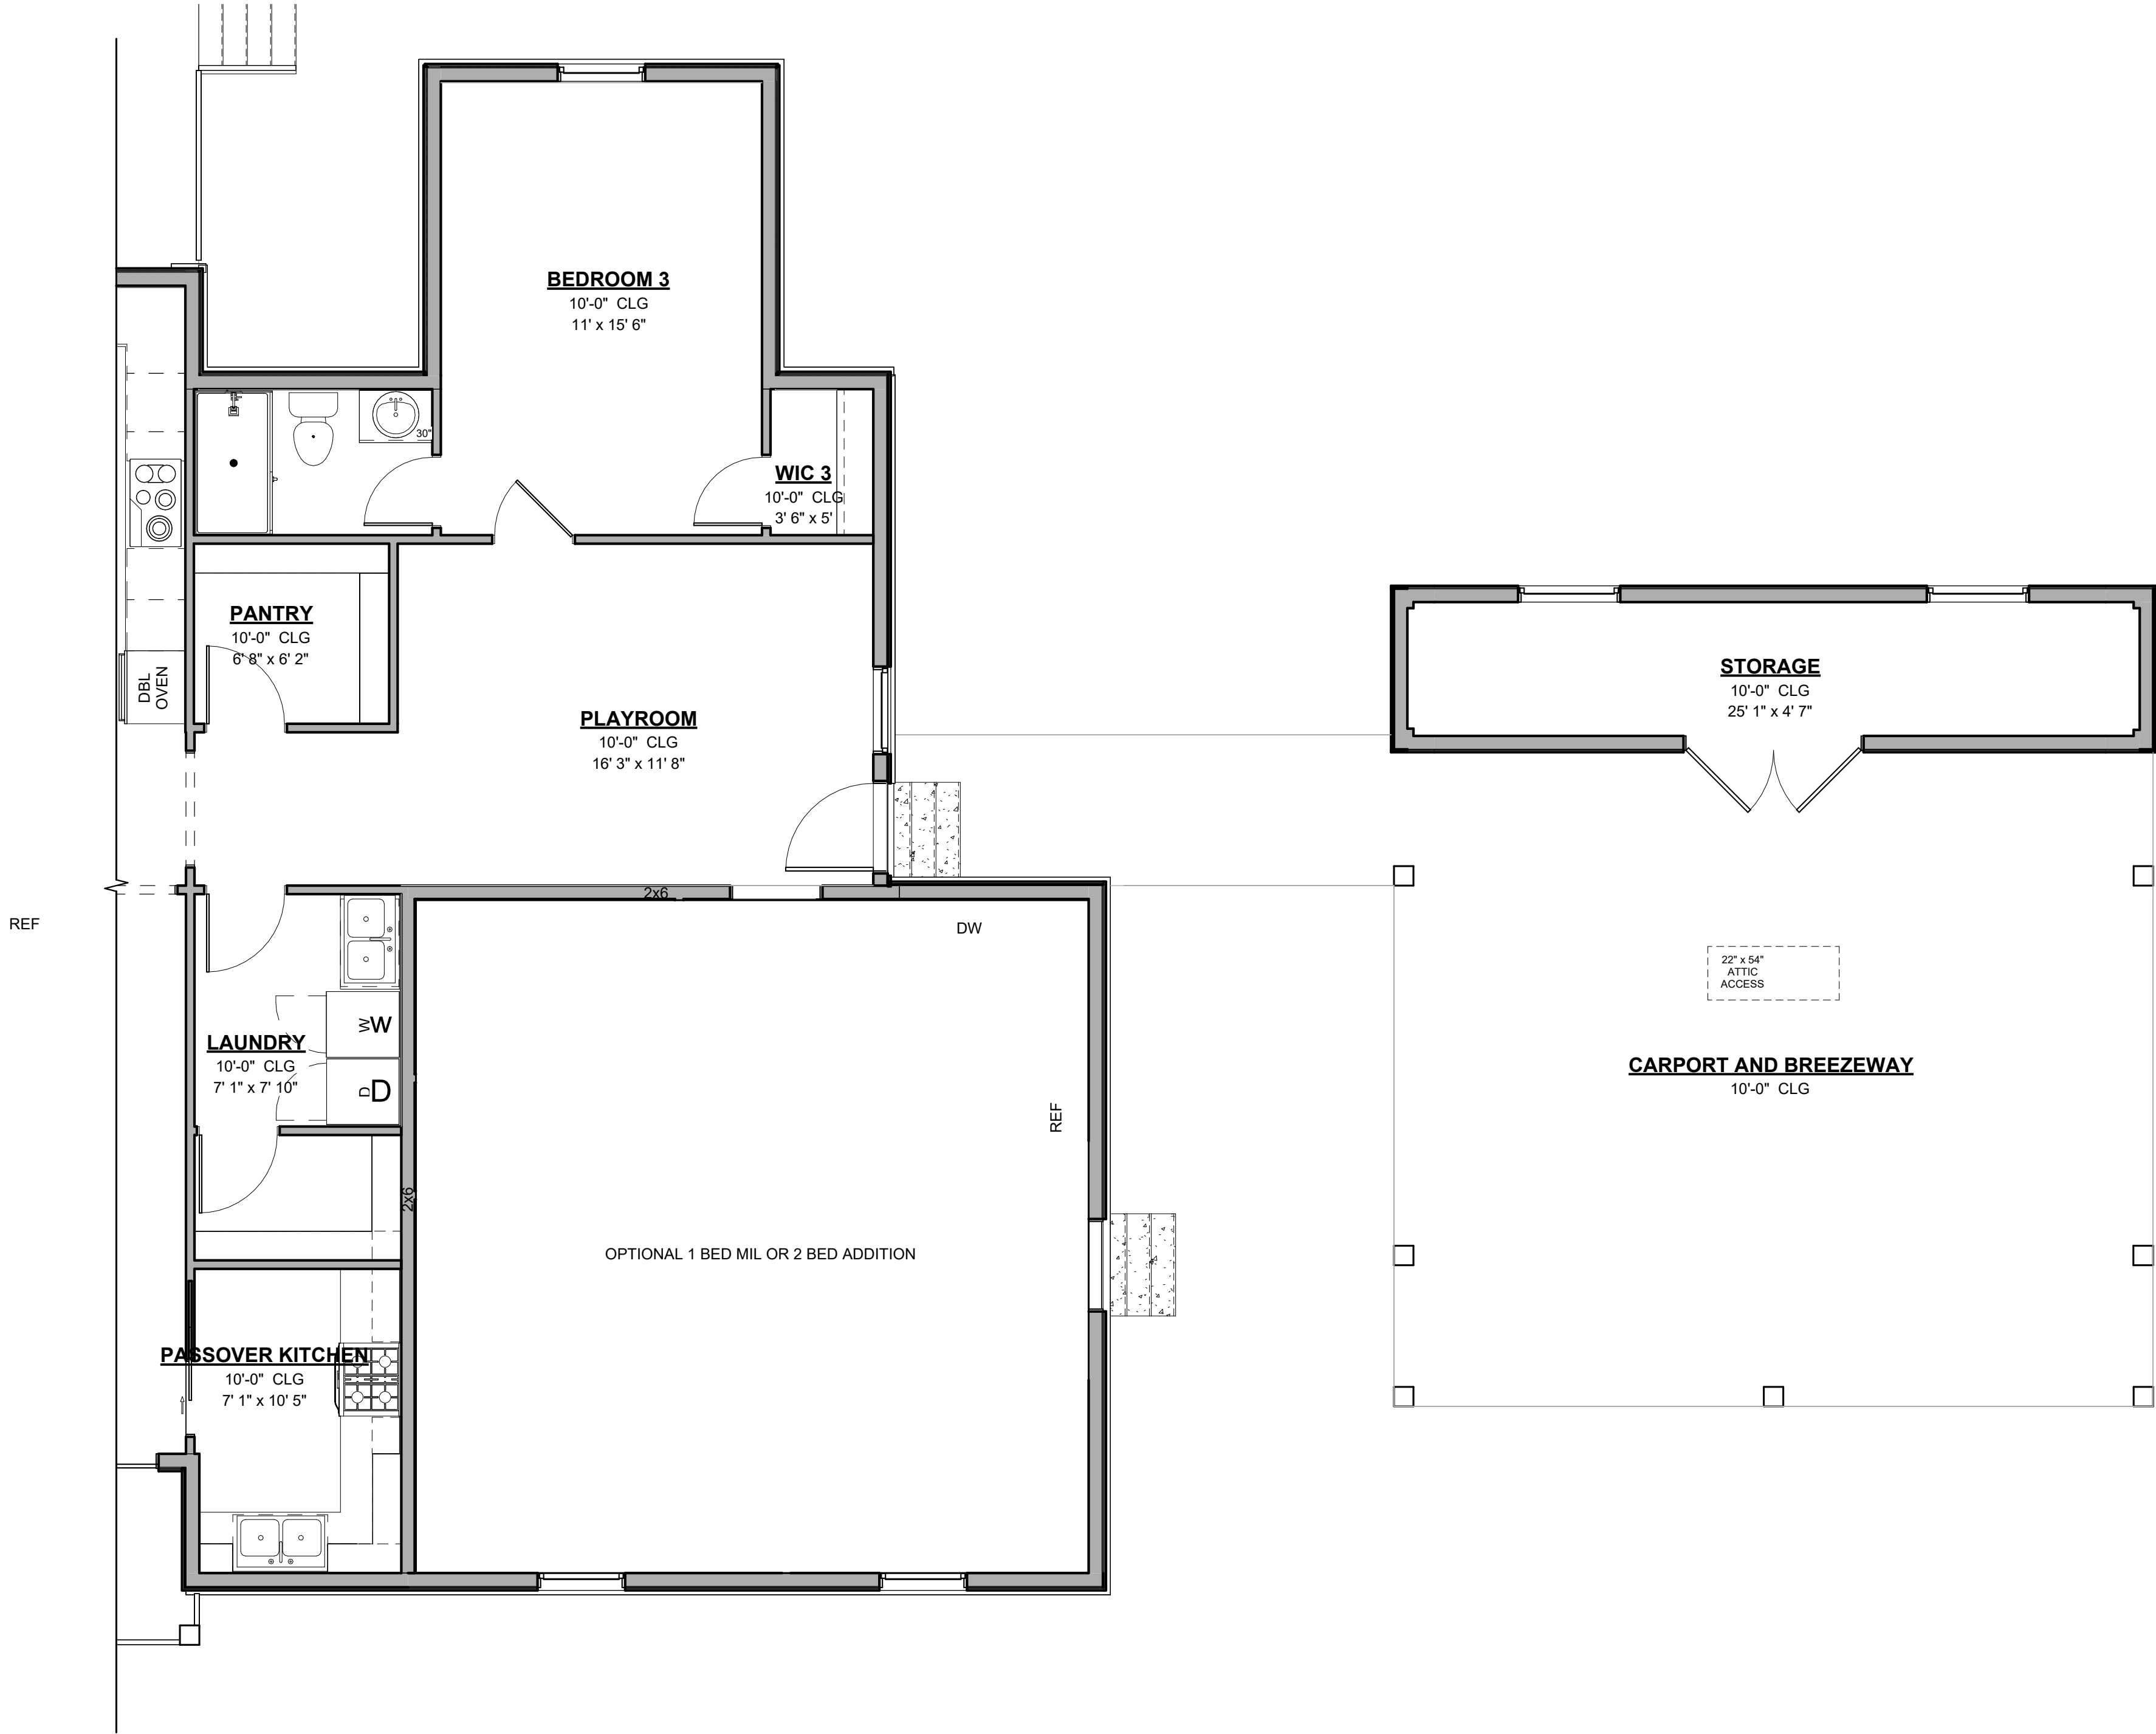


THESE PLANS ARE BEING FURNISHED BY PARADIGM BY DRAFTSMEN WHO ARE NOT LICENSED ARCHITECTS OR ENGINEERS. CONSTRUCTION FROM THESE PLANS SHOULD NOT BE UNDERTAKEN WITHOUT THE ASSISTANCE OF A LICENSED ARCHITECT. PARADIGM DISCLAIMS ANY LIABILITY FOR ANY ERRORS, OMISSIONS, OR INADEQUACIES IN THESE PLANS. PARADIGM SHALL ASSUME NO LIABILITY FOR ACTUAL FIELD OR DIMENSIONS. THE GENERAL CONTRACTOR AND/OR OWNER SHALL ASSUME FULL LIABILITY FOR ACTUAL FIELD AND LOCAL CODES AND ORDINANCES. PARADIGM ACCEPTS NO RESPONSIBILITY FOR STRUCTURAL INTEGRITY WHICH SPECIFICALLY EXCLUDED. USERS OF THESE PLANS UNDERSTAND AND AGREE THAT NO WARRANTIES HAVE BEEN PROVIDED, EXPRESSED NOR IMPLIED AND PARADIGM DECLINES ANY AND ALL CLAIMS FOR FAULTY WORKMANSHIP.

SCALE: AS NOTED		25.04.0015	ISSUE DATE	08.20.2025
DRAWN BY: AC		2750 PLAN	REVISION DATE	
CLIENT: YUDI GROSS		TBD	DRAWING #	SA1.1.5
		GLADE VALLEY, NC 28627		

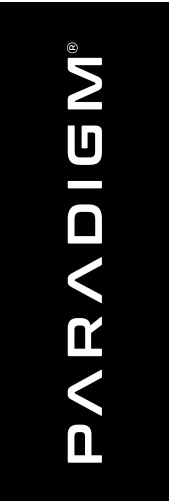

1 LEFT VIEW
1/4" = 1'-0"

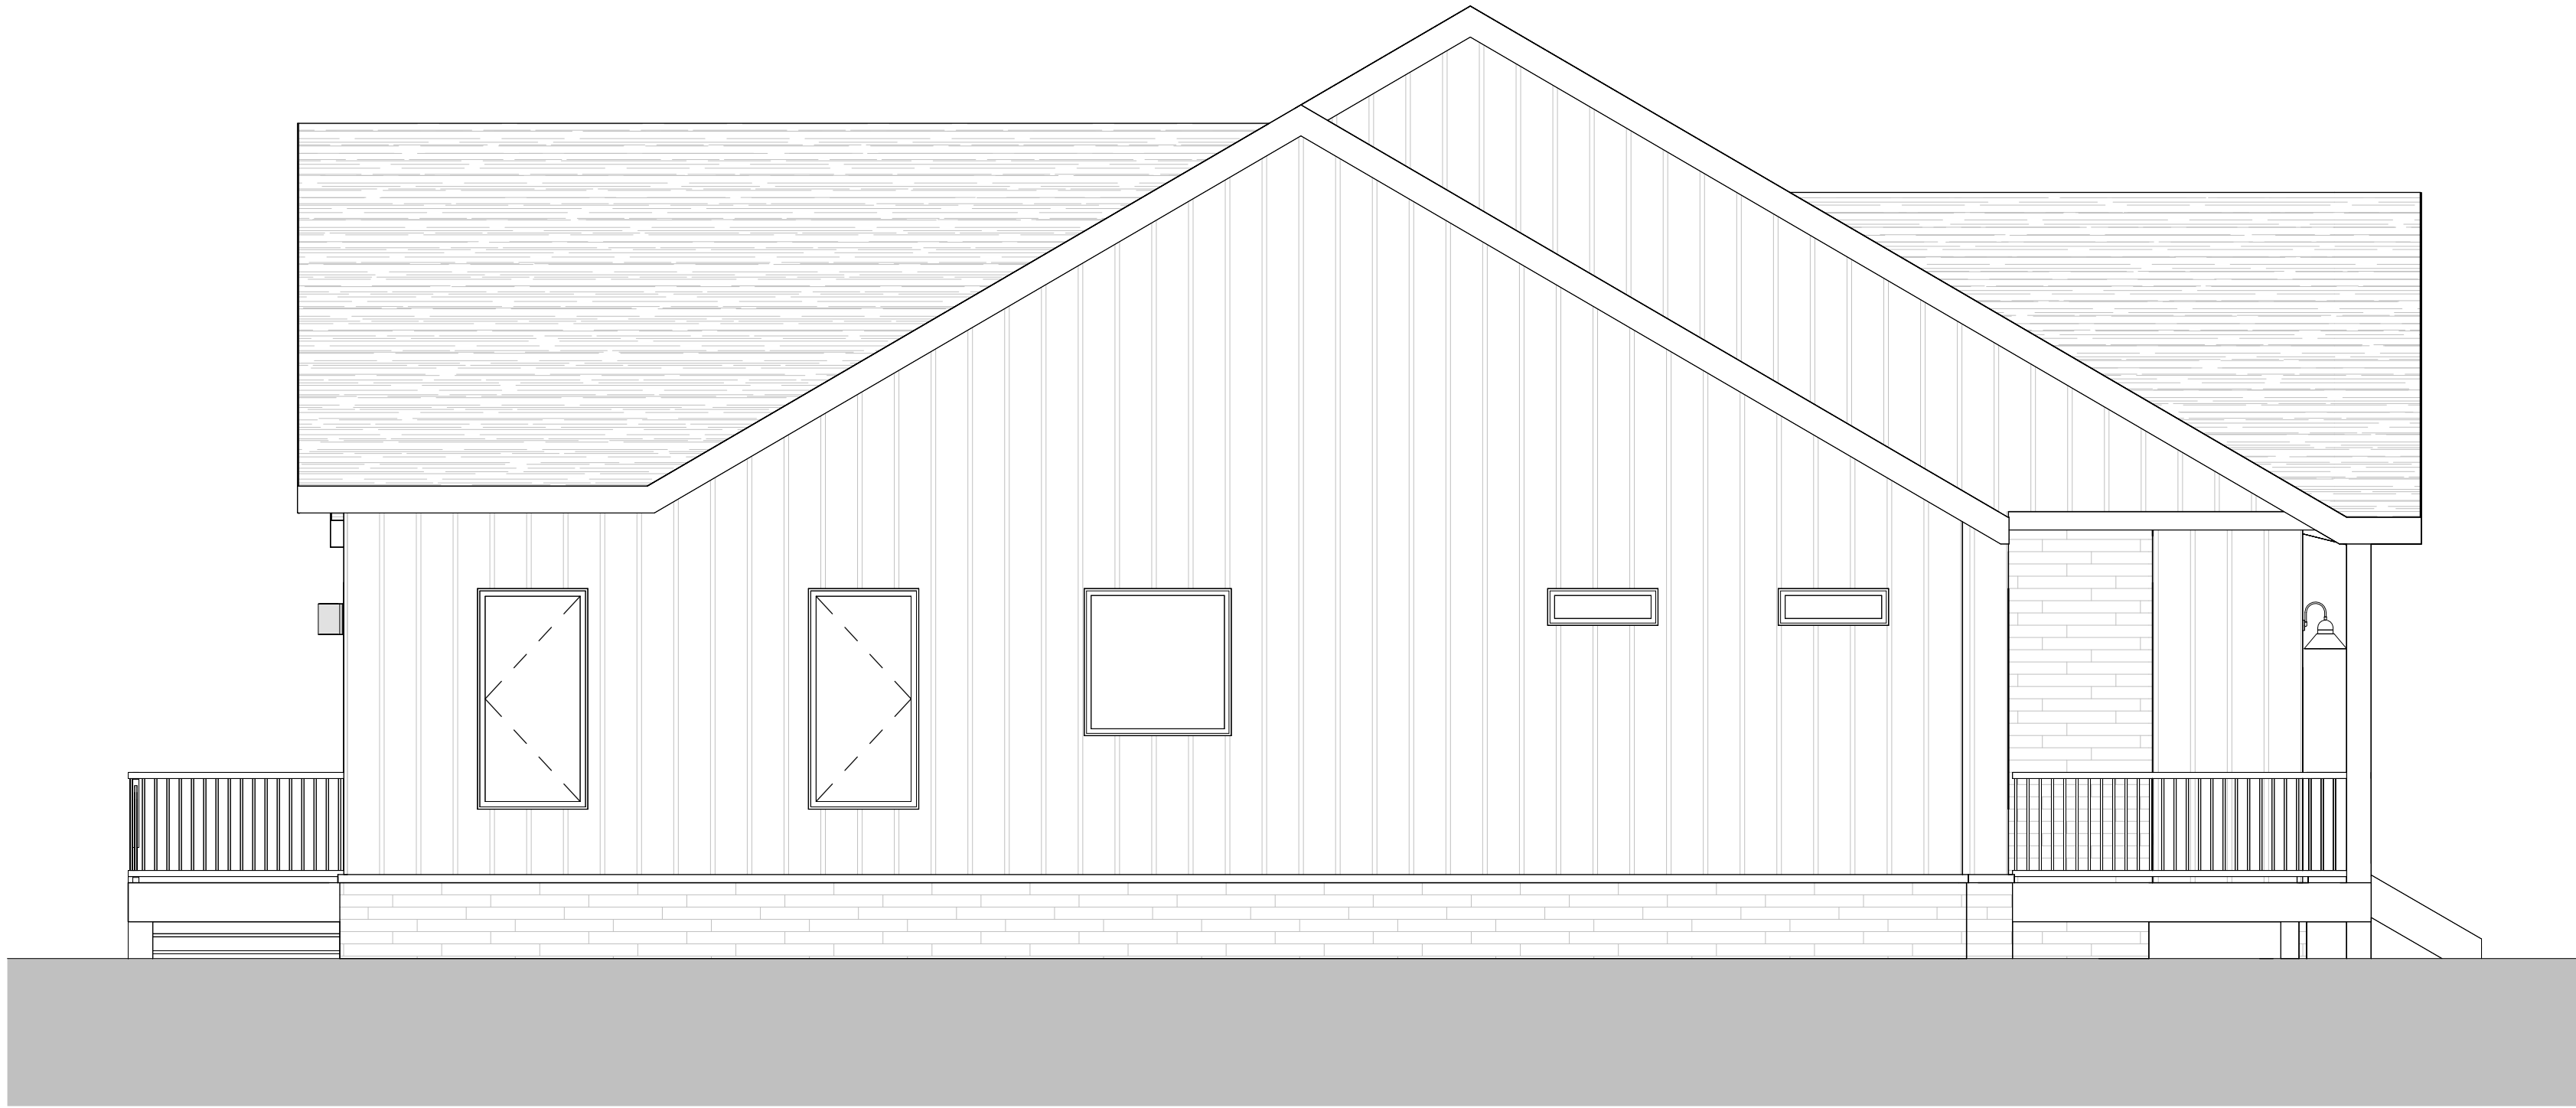


2 FRONT VIEW
1/4" = 1'-0"



SCALE: AS NOTED		25.04.0015		ISSUE DATE	08.20.2025
THESE PLANS ARE BEING FURNISHED BY PARADIGM BY DRAFTSMEN WHO ARE NOT LICENSED ARCHITECTS OR ENGINEERS. CONSTRUCTION FROM THESE PLANS SHOULD NOT BE UNDERTAKEN WITHOUT THE ASSISTANCE OF A LICENSED ARCHITECT. PARADIGM DOES NOT WARRANT THE ACCURACY OF THESE PLANS FOR ANY PURPOSES OTHER THAN AS SHOWN. PARADIGM SHALL NOT BE RESPONSIBLE FOR ANY ERRORS OR OMISSIONS. THE GENERAL CONTRACTOR AND/OR OWNER SHALL ASSUME FULL LIABILITY FOR ACTUAL FIELD CONDITIONS, DETAILS, CONSTRUCTION TECHNIQUES, AND STRUCTURAL REQUIREMENTS CONFORMING TO ALL STATE AND LOCAL CODES AND ORDINANCES. PARADIGM ACCEPTS NO RESPONSIBILITY FOR STRUCTURAL INTEGRITY WHICH MAY BE AFFECTED BY ANY CHANGES OR MODIFICATIONS TO THESE PLANS. PARADIGM DOES NOT WARRANT THE ACCURACY OF THESE PLANS UNDERSTAND AND AGREE THAT NO WARRANTIES HAVE BEEN SPECIFICALLY EXCLUDED. USERS OF THESE PLANS UNDERSTAND AND AGREE THAT NO WARRANTIES HAVE BEEN PROVIDED. EXPRESSED NOR IMPLIED AND PARADIGM DECLINES ANY AND ALL CLAIMS FOR FAULTY WORKMANSHIP.		PARADIGM®		2750 PLAN	
		DRAWN BY: AC		CHECKED BY: JH	
		CLIENT: YUDI GROSS		TBD	
		GLADE VALLEY, NC 28627		DRAWING #	SA2.0

1 RIGHT VIEW

1/4" = 1'-0"

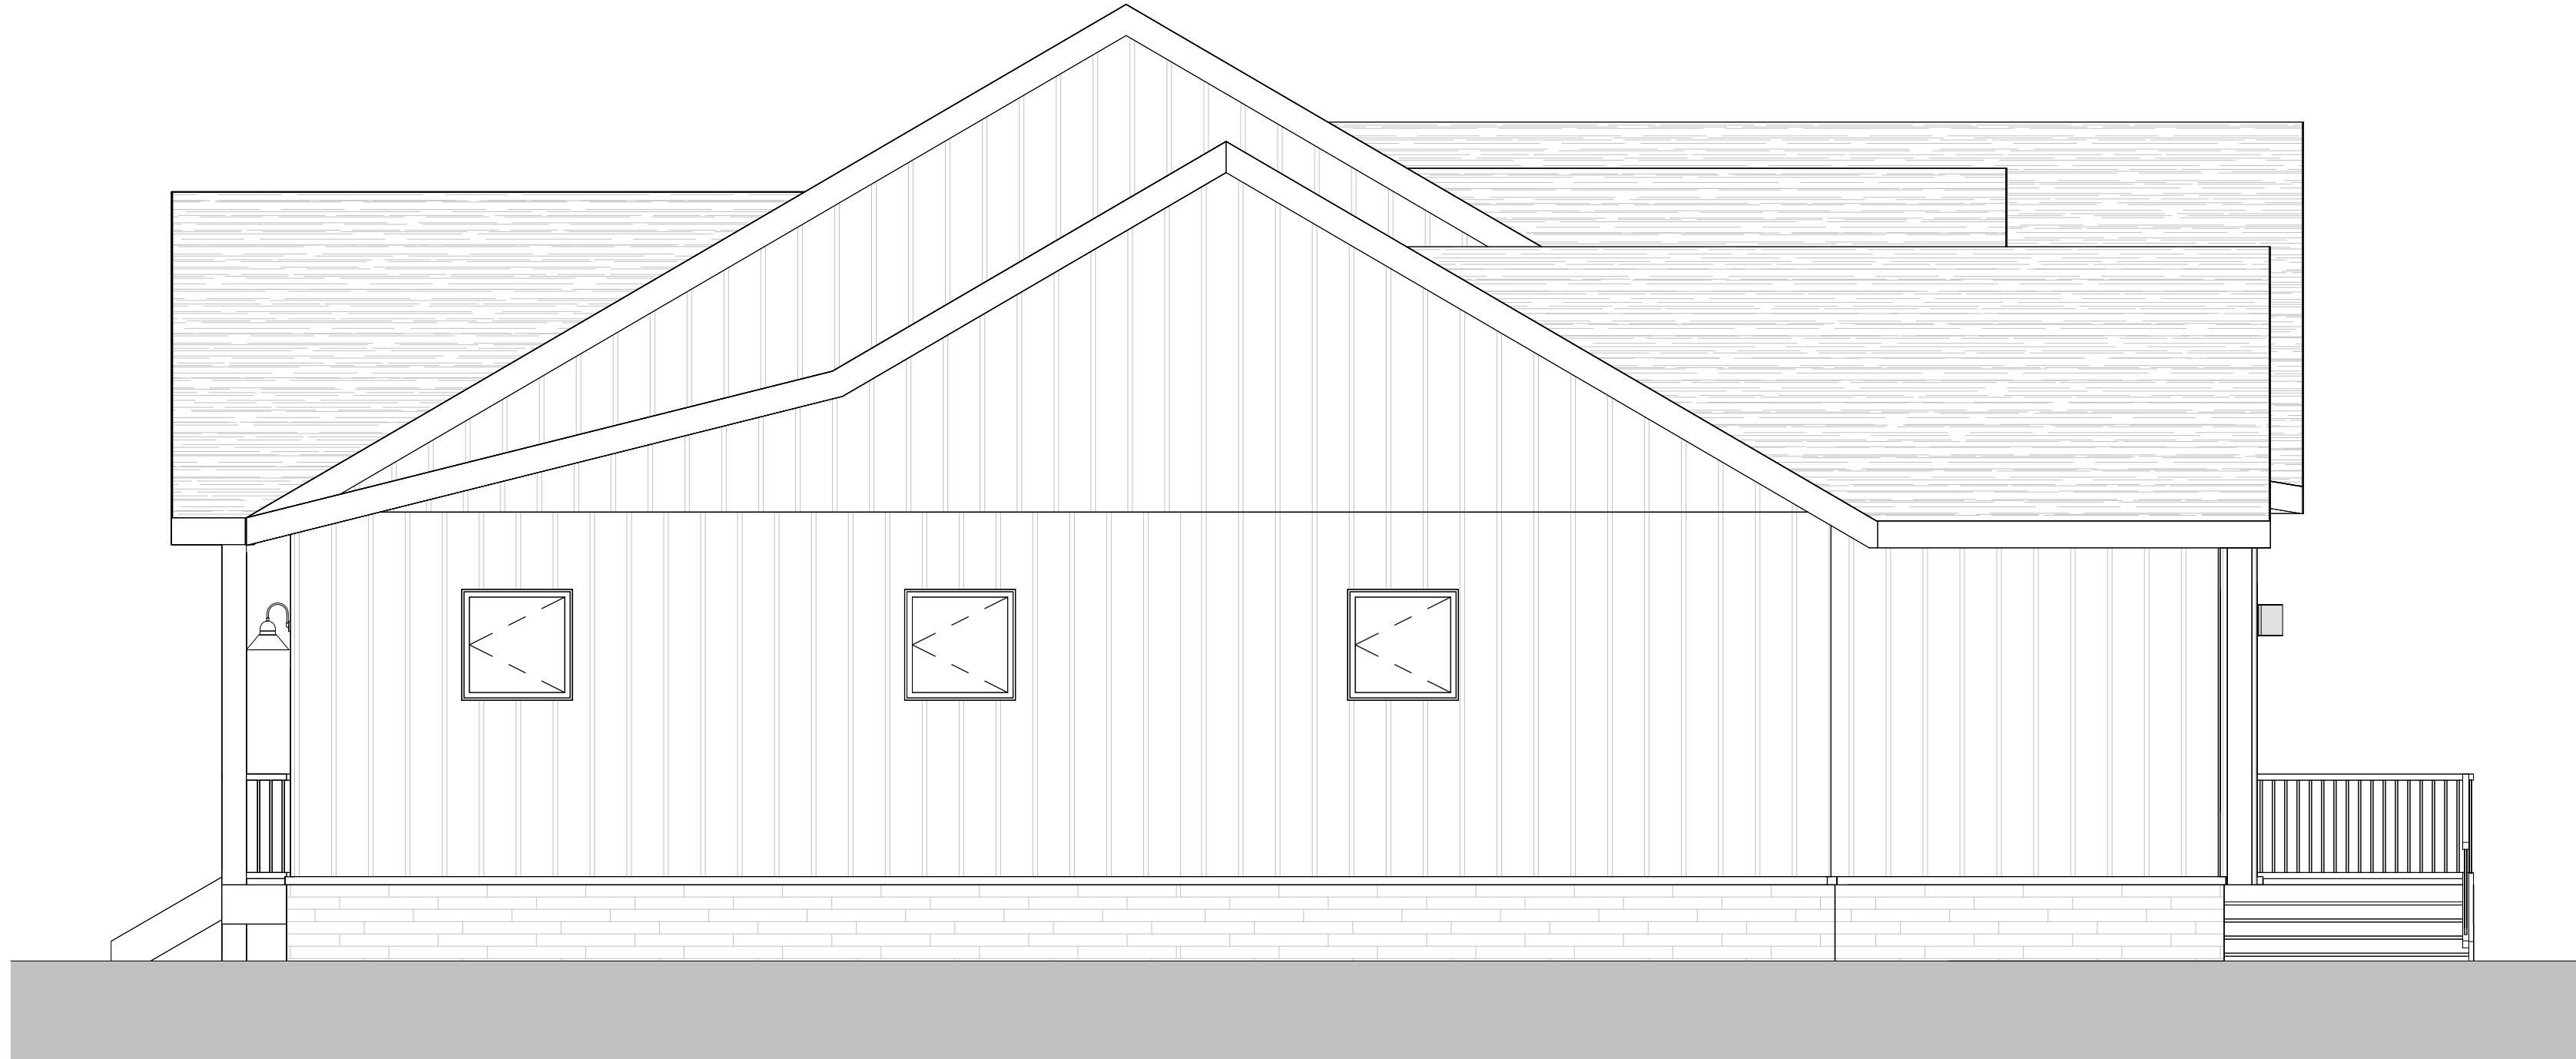


2 REAR VIEW

1/4" = 1'-0"



THIS DRAWING IS THE PROPERTY OF WTS PARADIGM, AND MAY NOT BE REPRODUCED OR USED WITHOUT WRITTEN PERMISSION. ANY UNAUTHORIZED ALTERATION WILL VOID RESPONSIBILITY BY WTS PARADIGM, ITS EMPLOYEES AND REPRESENTATIVES.		SCALE: AS NOTED		25.04.0015		ISSUE DATE
THESE PLANS ARE BEING FURNISHED BY PARADIGM BY DRAFTSMEN WHO ARE NOT LICENSED ARCHITECTS OR ENGINEERS. CONSTRUCTION FROM THESE PLANS SHOULD NOT BE UNDERTAKEN WITHOUT THE ASSISTANCE OF A LICENSED ARCHITECT. PARADIGM SHALL NOT BE RESPONSIBLE FOR ANY ERRORS, OMISSIONS, OR DIMENSIONS. THE GENERAL CONTRACTOR AND/OR OWNER SHALL ASSUME FULL LIABILITY FOR ACTUAL FIELD CONDITIONS, DETAILS, CONSTRUCTION TECHNIQUES, AND STRUCTURAL REQUIREMENTS CONFORMING TO ALL STATE AND LOCAL CODES AND ORDINANCES. PARADIGM ACCEPTS NO RESPONSIBILITY FOR STRUCTURAL INTEGRITY WHICH MAY BE AFFECTED BY FIELD CONDITIONS, MATERIALS, OR WORKMANSHIP. PARADIGM DISCLAIMS ANY AND ALL CLAIMS FOR FAULTY WORKMANSHIP.		DRAWN BY: AC		2750 PLAN		REVISION DATE
		CHECKED BY: JH		TBD		DRAWING #
		CLIENT: YUDI GROSS		GLADE VALLEY, NC 28627		SA2.1

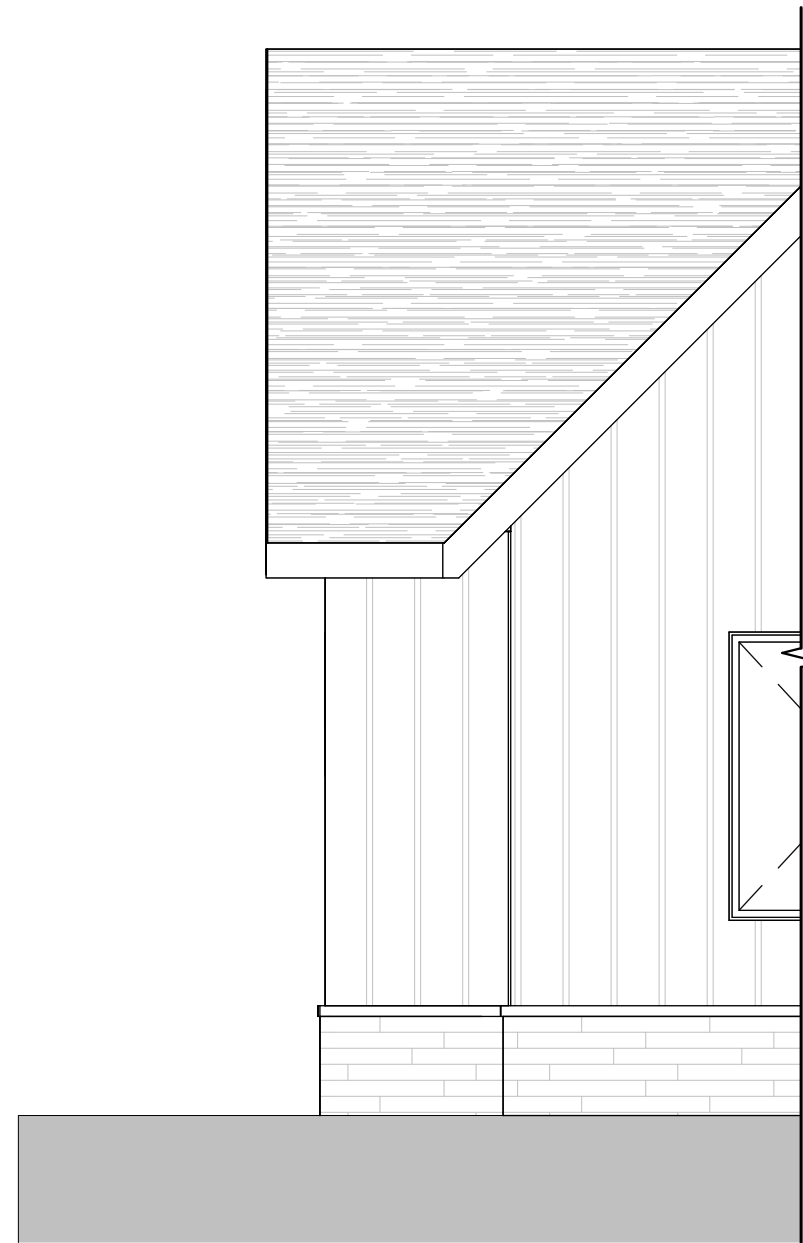

2 REAR VIEW - 1 BED ADDITION OPTION



3 RIGHT VIEW - 1 BED ADDITION OPT.



1 FRONT VIEW - 1 BED ADDITION OPTION

THIS DRAWING IS THE PROPERTY OF WTS PARADIGM, AND MAY NOT BE REPRODUCED OR USED WITHOUT WRITTEN PERMISSION. ANY UNAUTHORIZED ALTERATION WILL VOID RESPONSIBILITY BY WTS PARADIGM, ITS EMPLOYEES AND REPRESENTATIVES.

THESE PLANS ARE BEING FURNISHED BY PARAGON FROM THESE PLANS SHOULD NOT BE UNDERTAKEN WITHOUT THE ASSISTANCE OF A REGISTERED ARCHITECT OR ENGINEER. CONSTRUCTION FROM THESE PLANS SHOULD NOT BE UNDERTAKEN WITHOUT THE ASSISTANCE OF A REGISTERED ELECTRICAL ENGINEER. PARAGON ASSUMES NO RESPONSIBILITY FOR STRUCTURAL OR DIMENSIONAL ERRORS OR OMISSIONS. THE GENERAL CONTRACTOR AND/OR OWNER SHALL ASSUME FULL LIABILITY FOR ACTUAL FIELD CONDITIONS, DETAILS, CONSTRUCTION TECHNIQUES, AND STRUCTURAL REQUIREMENTS CONFORMING TO ALL STATE AND LOCAL CODES. PARAGON ASSUMES NO RESPONSIBILITY FOR ANY CONSEQUENTIAL DAMAGES, INCLUDING BUT NOT LIMITED TO, INJURY TO PERSONS OR PROPERTY, WHICH MAY BE INCURRED BY ANY USER OF THESE PLANS. PARAGON DISCLAIMS ANY AND ALL CLAIMS FOR FAULTY WORKMANSHIP.

SCALE: AS NOTED

CHECKED BY: JH

CHECKED BY: JH

CLIENT: YUDI GROSS

PARADIGM®

25.04.0015

25.04.0015

2750 PLAN


IBD
GLADE VALLEY, NC 28627

ISSUE	DATE
1	1990
2	1991
3	1992
160	2149
1	


08.20.2025

REVISION
DATE

DRAWING #

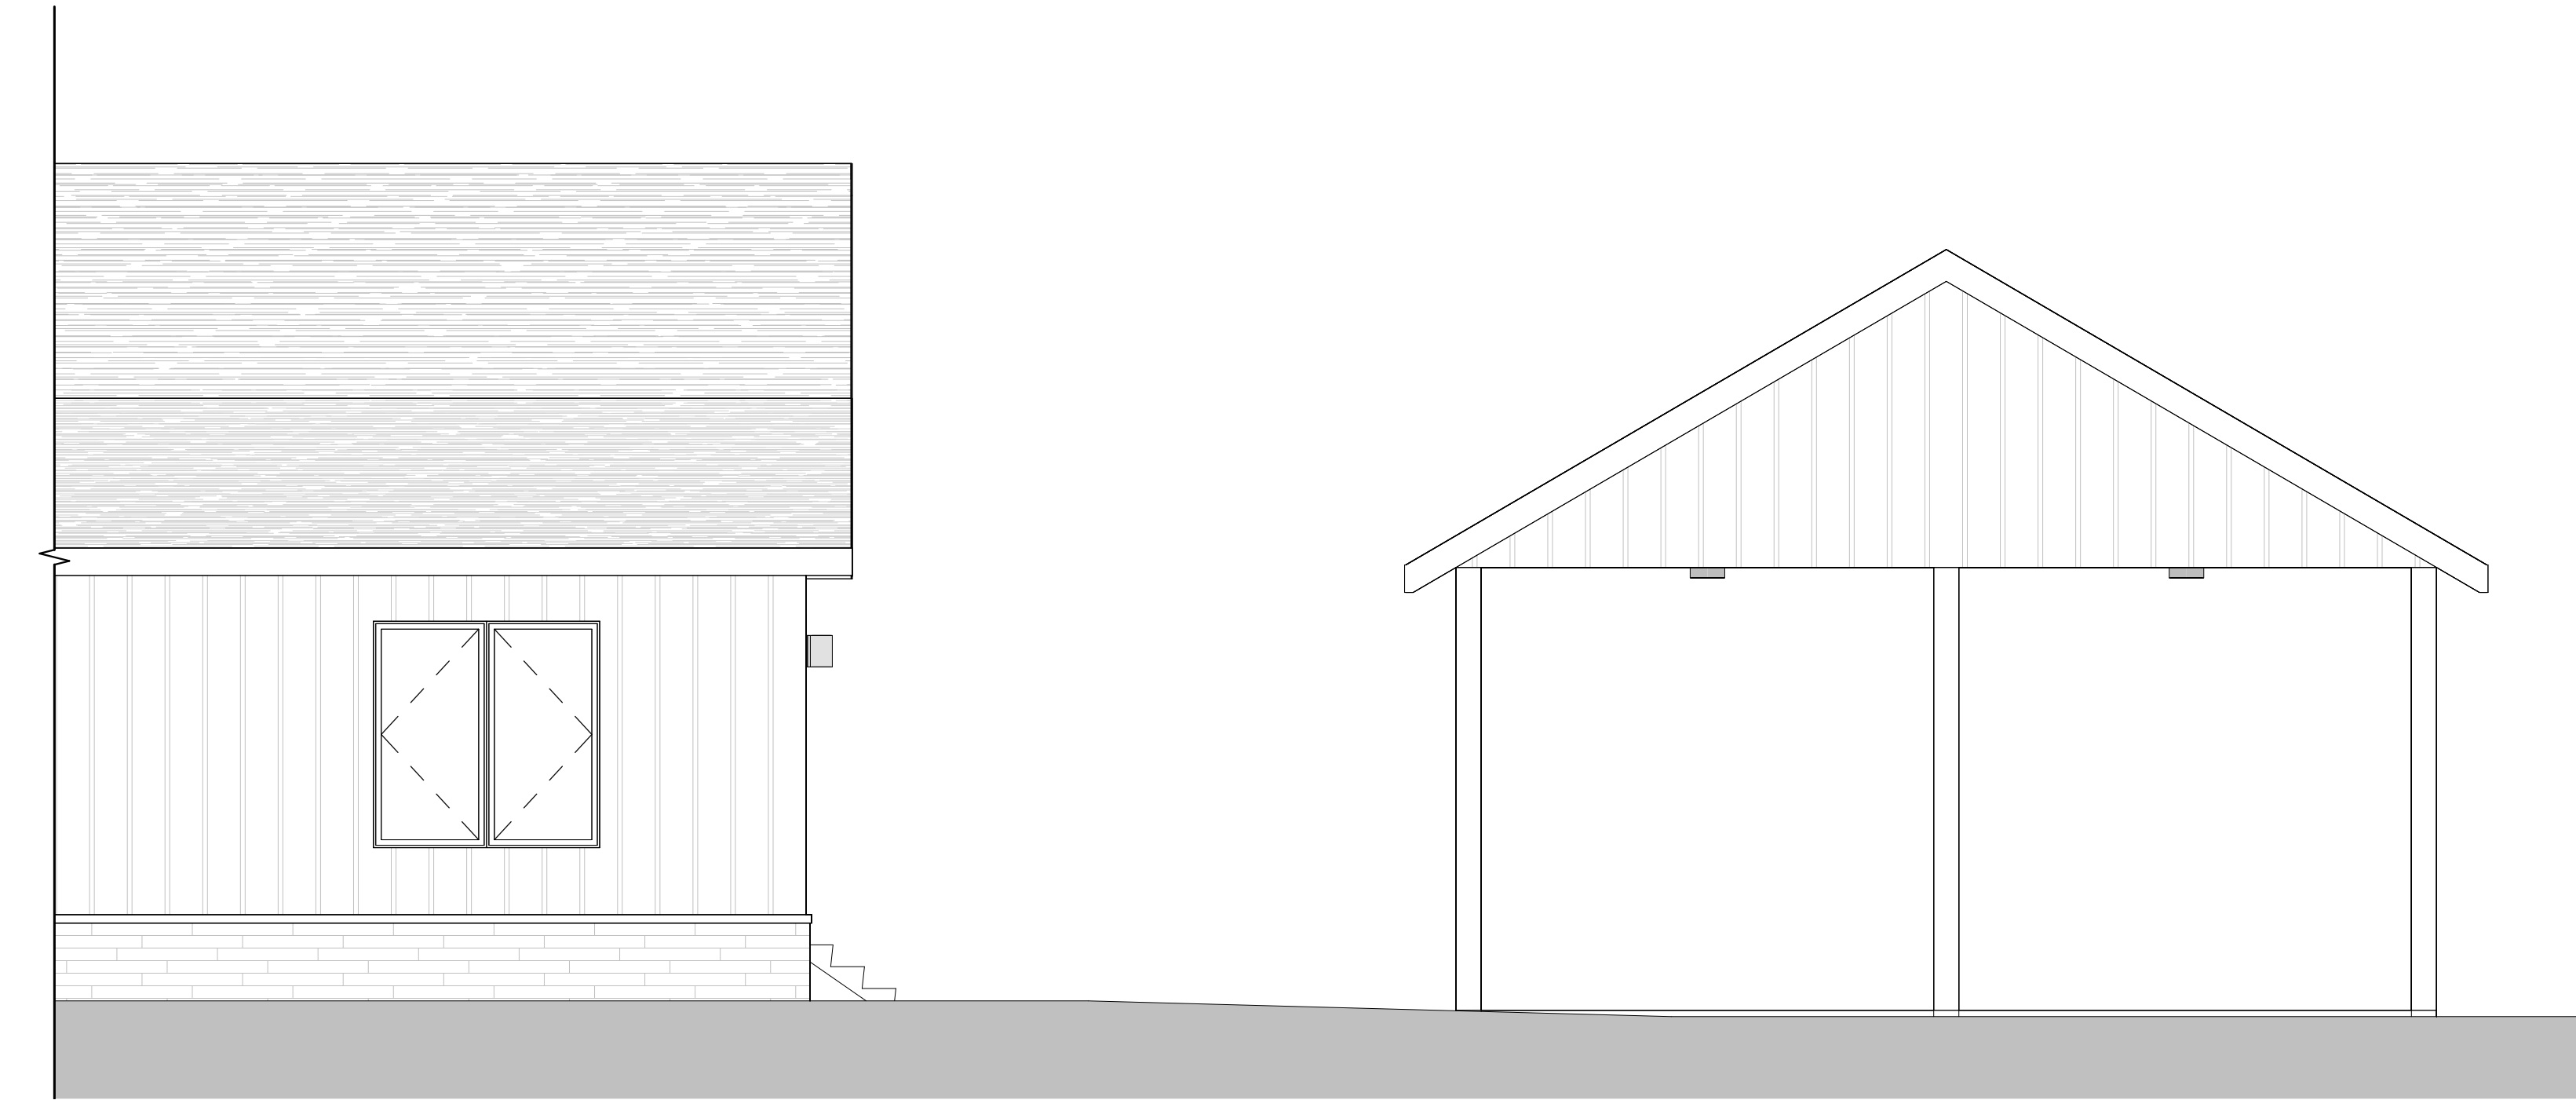

1 FRONT VIEW - 1 BEDROOM ADDITION W STANDARD CARPORT OPT.
1/4" = 1'-0"

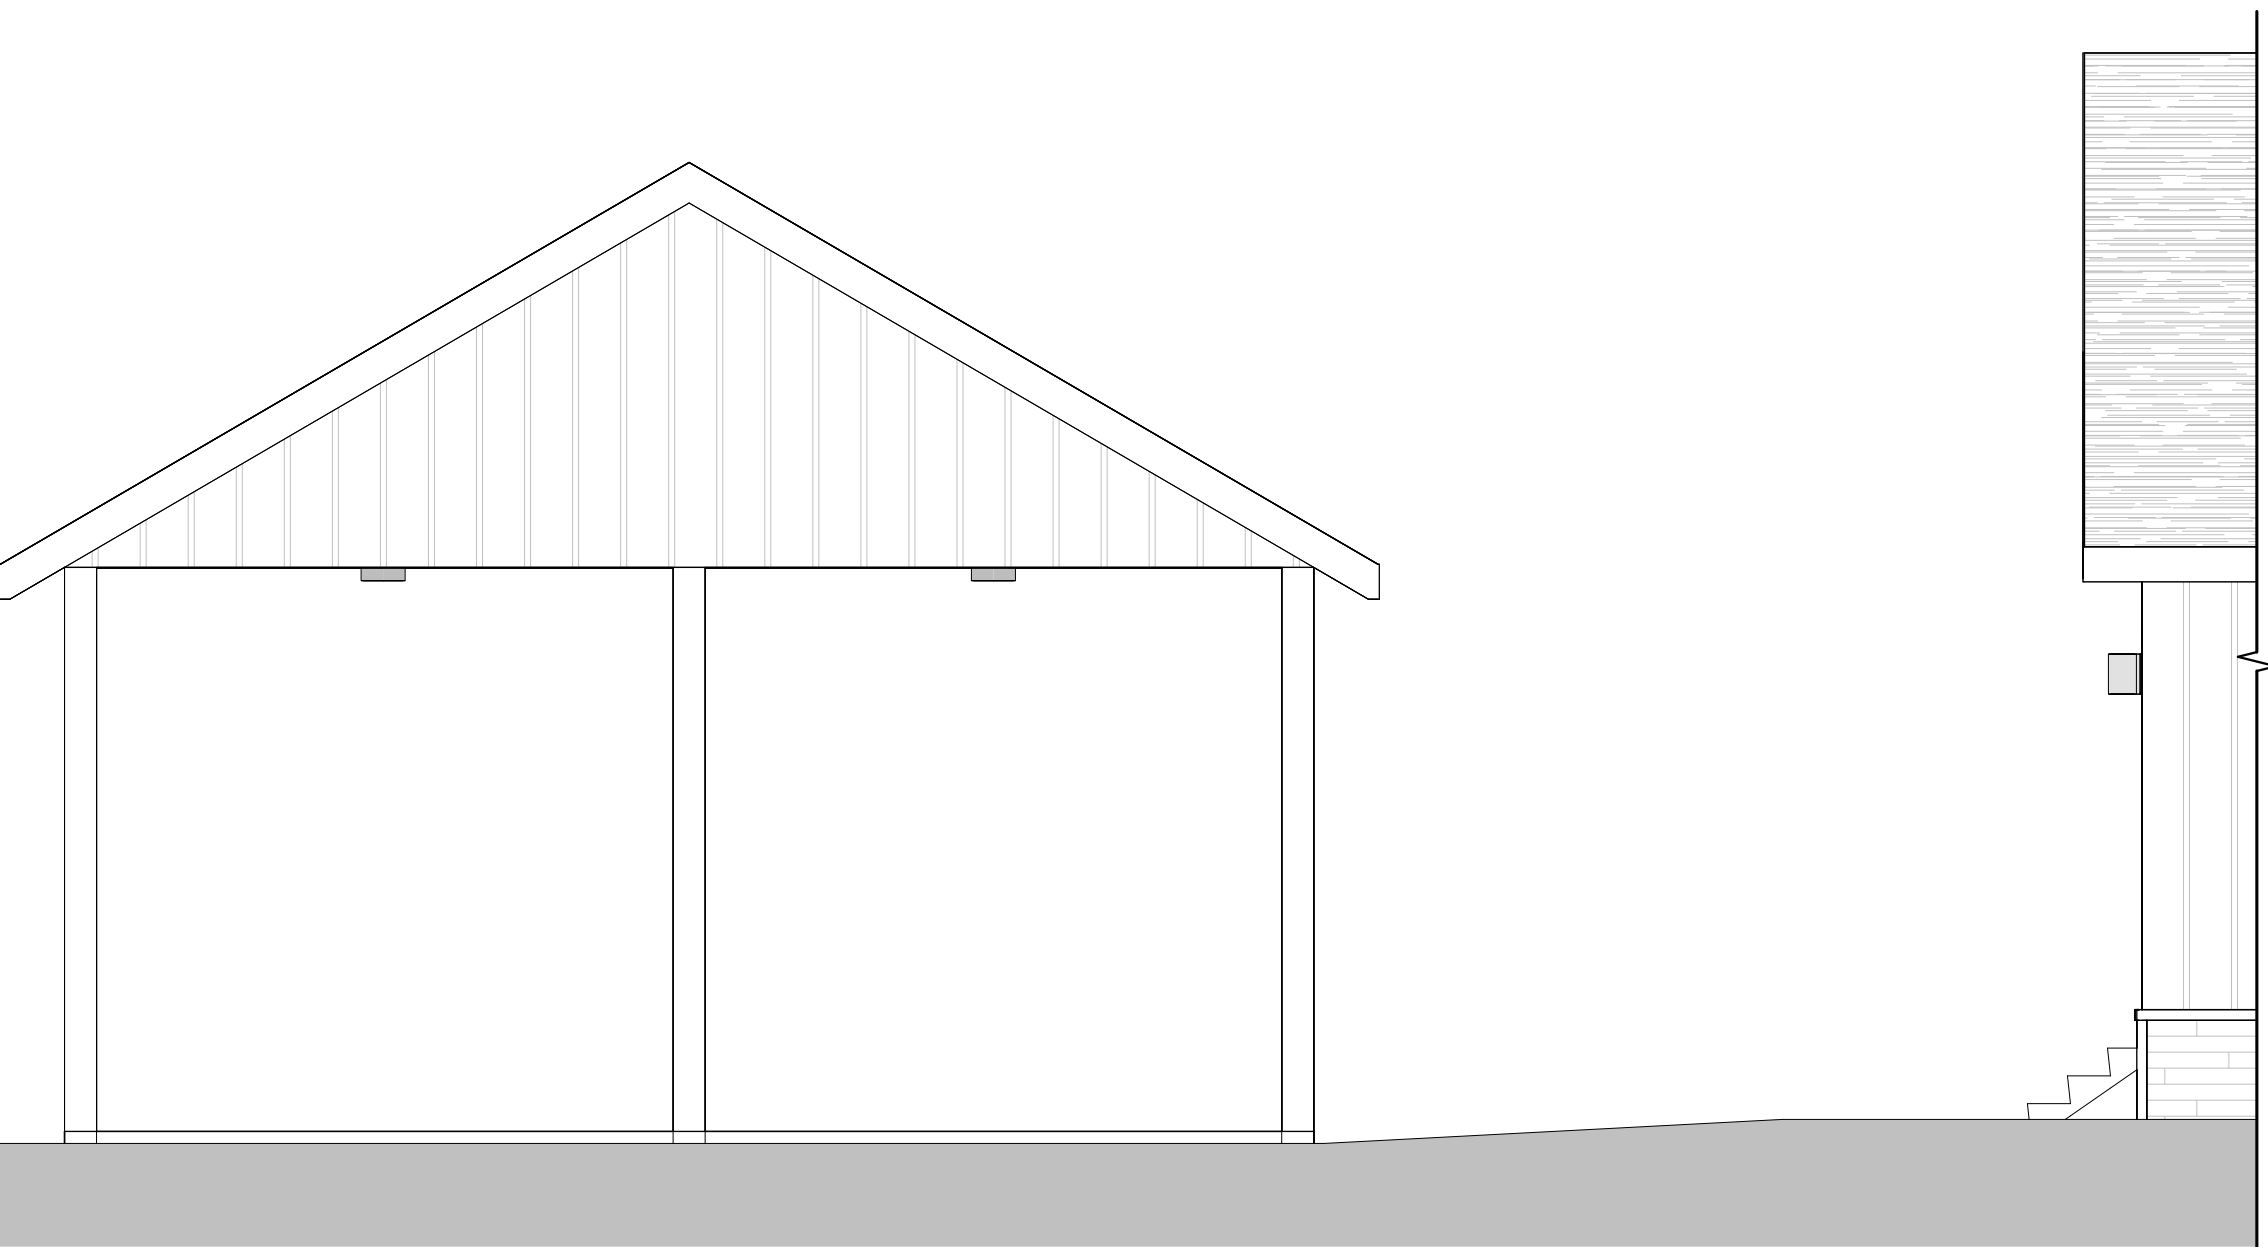


2 REAR VIEW - 1 BED ADDITION W STANDARD CARPORT OPT.
1/4" = 1'-0"



3 RIGHT VIEW - 1 BEDROOM ADDITION W STANDARD CARPORT OPT.
1/4" = 1'-0"


THIS DRAWING IS THE PROPERTY OF WTS PARADIGM, AND MAY NOT BE REPRODUCED OR USED WITHOUT WRITTEN PERMISSION. ANY UNAUTHORIZED ALTERATION WILL VOID RESPONSIBILITY BY WTS PARADIGM, ITS EMPLOYEES AND REPRESENTATIVES.

THESE PLANS ARE BEING FURNISHED BY PARADIGM BY DRAFTSMEN WHO ARE NOT LICENSED ARCHITECTS OR ENGINEERS. CONSTRUCTION FROM THESE PLANS SHOULD NOT BE UNDERTAKEN WITHOUT THE ASSISTANCE OF A LICENSED ARCHITECT. PARADIGM DOES NOT WARRANT THE ACCURACY OF THESE PLANS OR THE RESULTS OF CONSTRUCTION THEREFROM. PARADIGM SHALL NOT BE RESPONSIBLE FOR ANY ERRORS OR OMISSIONS. THE GENERAL CONTRACTOR AND/OR OWNER SHALL ASSUME FULL LIABILITY FOR ACTUAL FIELD CONDITIONS, DETAILS, CONSTRUCTION TECHNIQUES, AND STRUCTURAL REQUIREMENTS CONFORMING TO ALL STATE AND LOCAL CODES AND ORDINANCES. PARADIGM ACCEPTS NO RESPONSIBILITY FOR STRUCTURAL INTEGRITY WHICH RESULTS FROM THE USE OF THESE PLANS. PARADIGM DISCLAIMS ANY AND ALL CLAIMS FOR FAULTY WORKMANSHIP PROVIDED, EXPRESSED NOR IMPLIED AND PARADIGM DECLINES ANY AND ALL CLAIMS FOR FAULTY WORKMANSHIP.

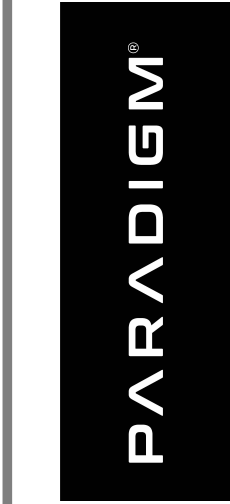


SCALE: AS NOTED
DRAWN BY: AC CHECKED BY: JH
CLIENT: YUDI GROSS

25.04.0015	ISSUE DATE	08.20.2025
2750 PLAN	REVISION DATE	
TBD	DRAWING #	SA2.3
GLADE VALLEY, NC 28627		

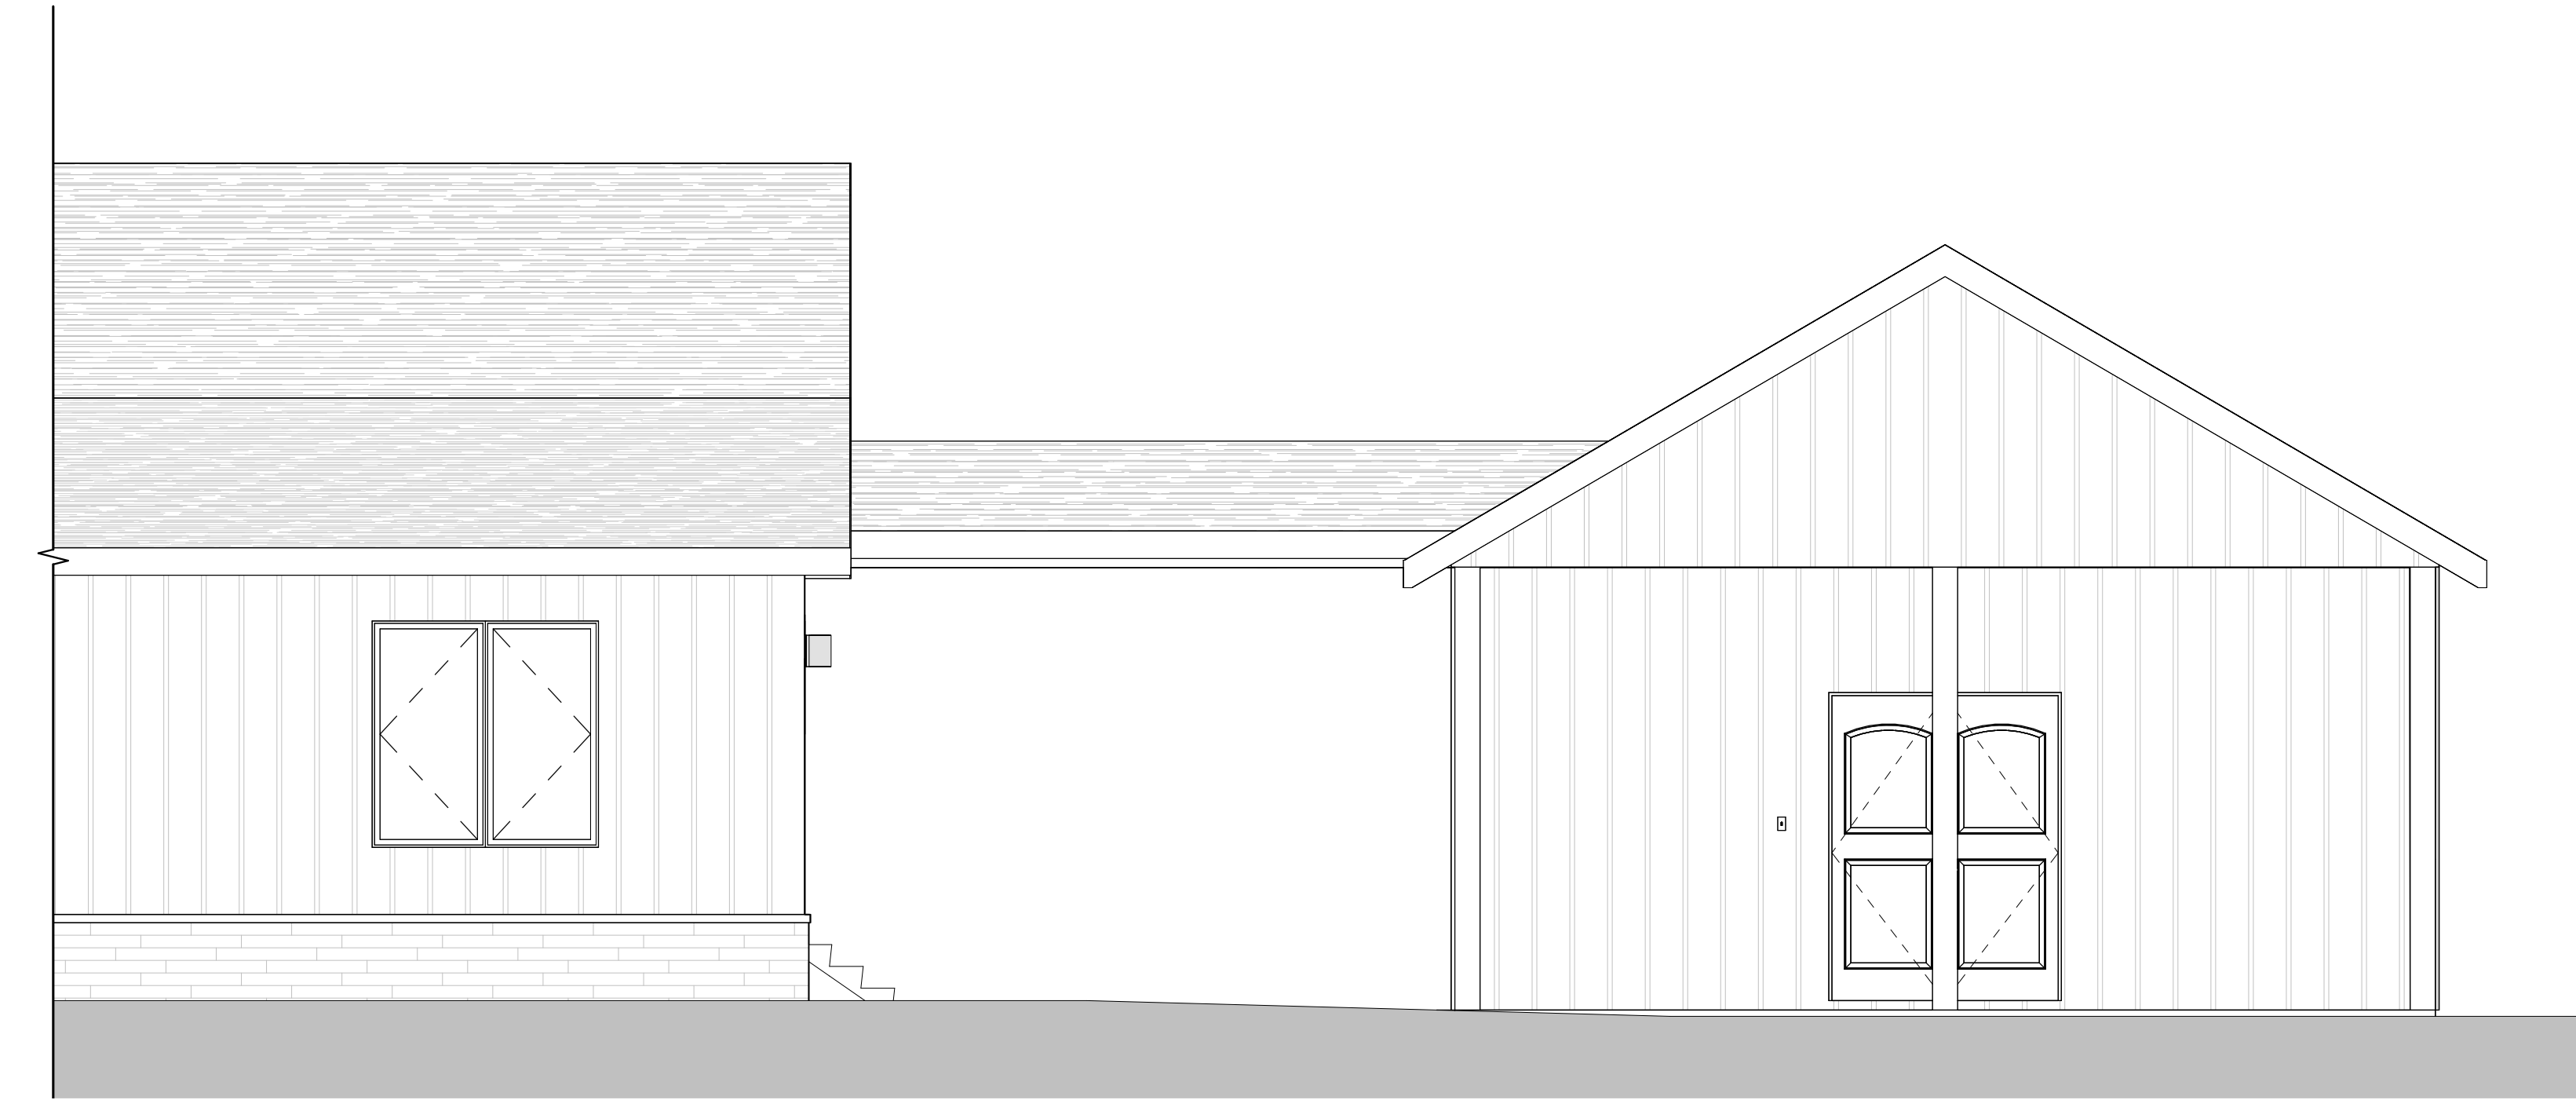

1 FRONT VIEW - 1 BEDROOM ADDITION W UPGRADED CARPORT OPT.
1/4" = 1'-0"

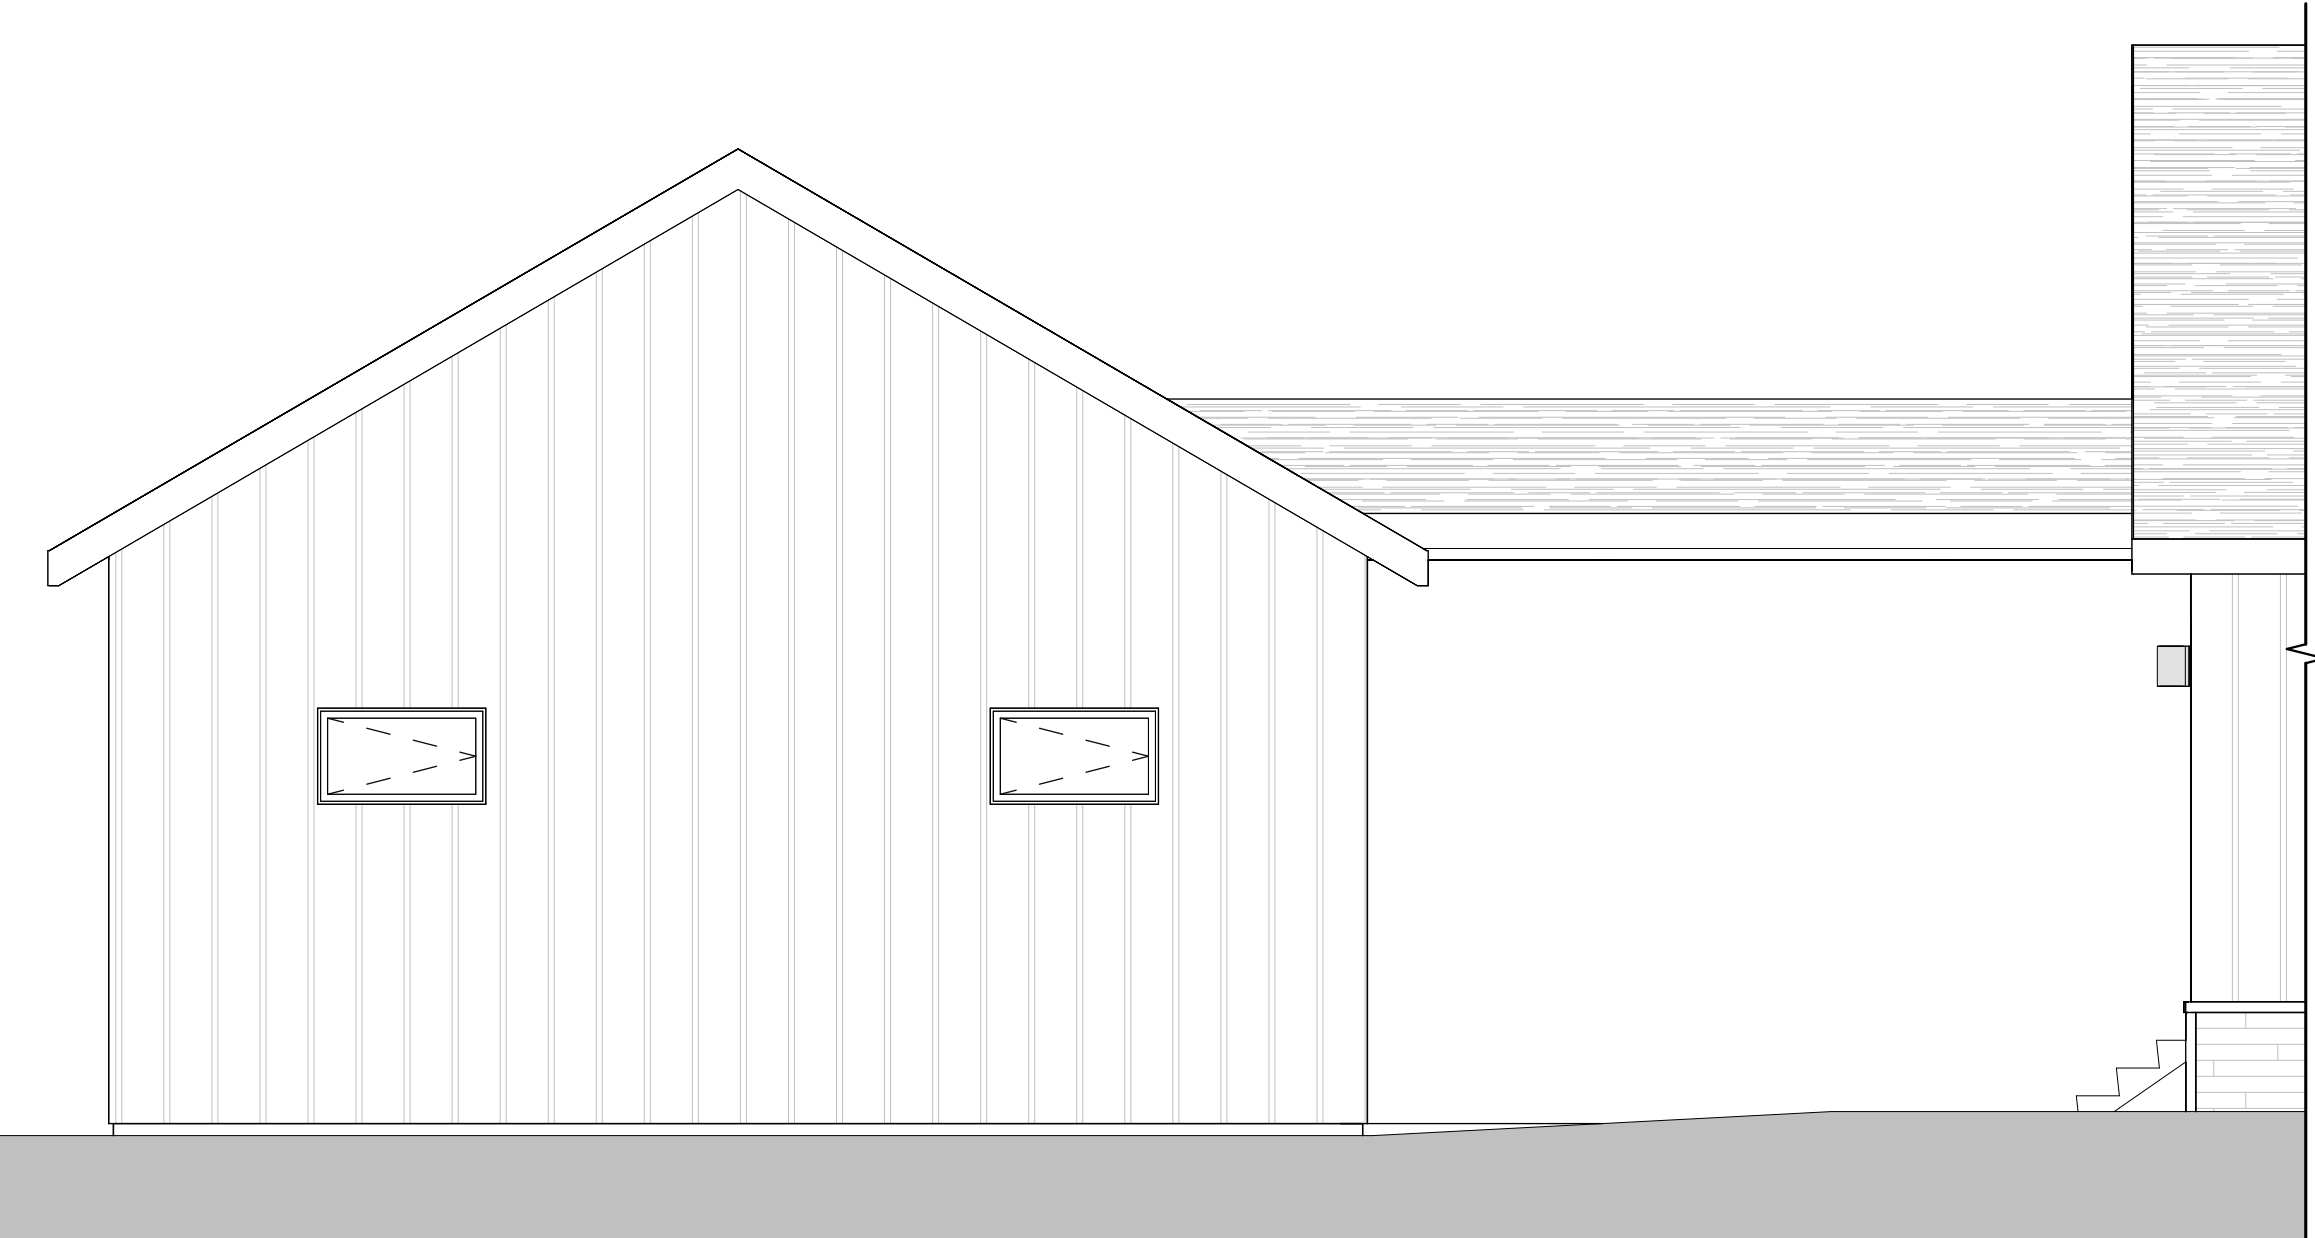

2 REAR VIEW - 1 BED ADDITION W UPGRADED CARPORT OPT.
1/4" = 1'-0"



3 RIGHT VIEW - 1 BEDROOM MIL ADDITION W UPGRADED CARPORT OPT.
1/4" = 1'-0"

THIS DRAWING IS THE PROPERTY OF WTS PARADIGM, AND MAY NOT BE REPRODUCED OR USED WITHOUT WRITTEN PERMISSION. ANY UNAUTHORIZED ALTERATION WILL VOID RESPONSIBILITY BY WTS PARADIGM, ITS EMPLOYEES AND REPRESENTATIVES.

THESE PLANS ARE BEING FURNISHED BY PARADIGM BY DRAFTSMEN WHO ARE NOT LICENSED ARCHITECTS OR ENGINEERS. CONSTRUCTION FROM THESE PLANS SHOULD NOT BE UNDERTAKEN WITHOUT THE ASSISTANCE OF A LICENSED ARCHITECT. PARADIGM SHALL NOT BE RESPONSIBLE FOR ANY ERRORS, OMISSIONS, OR CONFLICTS IN THE PLANS. THE GENERAL CONTRACTOR AND/OR OWNER SHALL ASSUME FULL LIABILITY FOR ACTUAL FIELD CONDITIONS, DETAILS, CONSTRUCTION TECHNIQUES, AND STRUCTURAL REQUIREMENTS CONFORMING TO ALL STATE AND LOCAL CODES AND ORDINANCES. PARADIGM ACCEPTS NO RESPONSIBILITY FOR STRUCTURAL INTEGRITY WHICH RESULTS FROM THE USE OF THESE PLANS. PARADIGM DISCLAIMS ANY AND ALL CLAIMS FOR FAULTY WORKMANSHIP PROVIDED, EXPRESSED NOR IMPLIED AND PARADIGM DISCLAIMS ANY AND ALL CLAIMS FOR FAULTY WORKMANSHIP.

SCALE: AS NOTED

DRAWN BY: AC CHECKED BY: JH

CLIENT: YUDI GROSS

25.04.0015

ISSUE DATE 08.20.2025

2750 PLAN

REVISION DATE

TBD
GLADE VALLEY, NC 28627

DRAWING #


SA2.4

PARADIGM




1 FRONT VIEW - 1 BED MIL SUITE OPT.

1/4" = 1'-0"
ELEVATION SIMILAR WITH 2 BEDROOM ADDITION OPTION

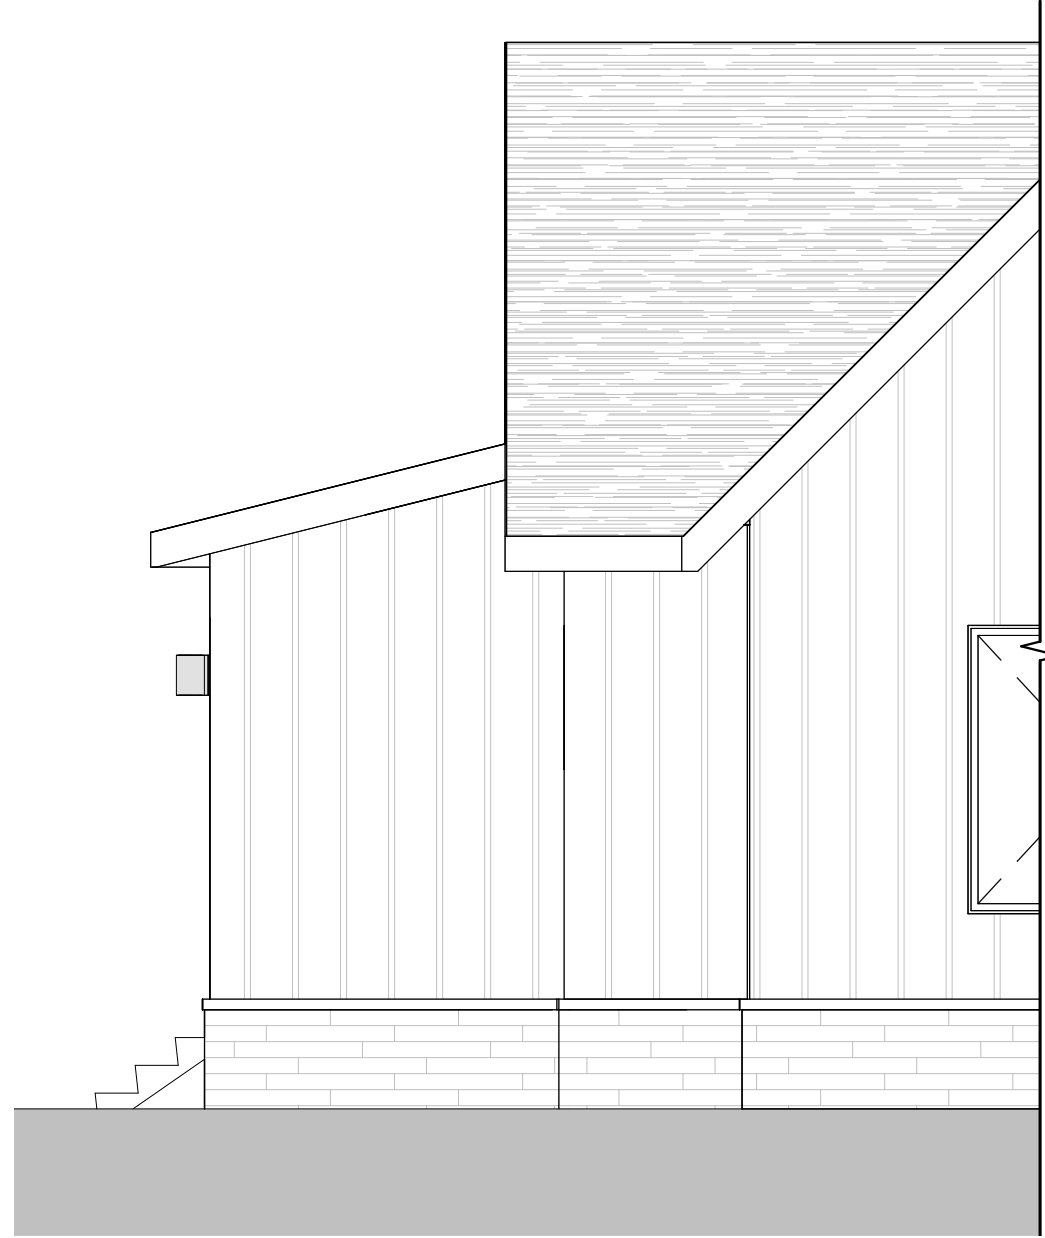

2 REAR VIEW - 1 BED MIL SUITE OPT.

1/4" = 1'-0"
ELEVATION SIMILAR WITH 2 BEDROOM ADDITION OPTION

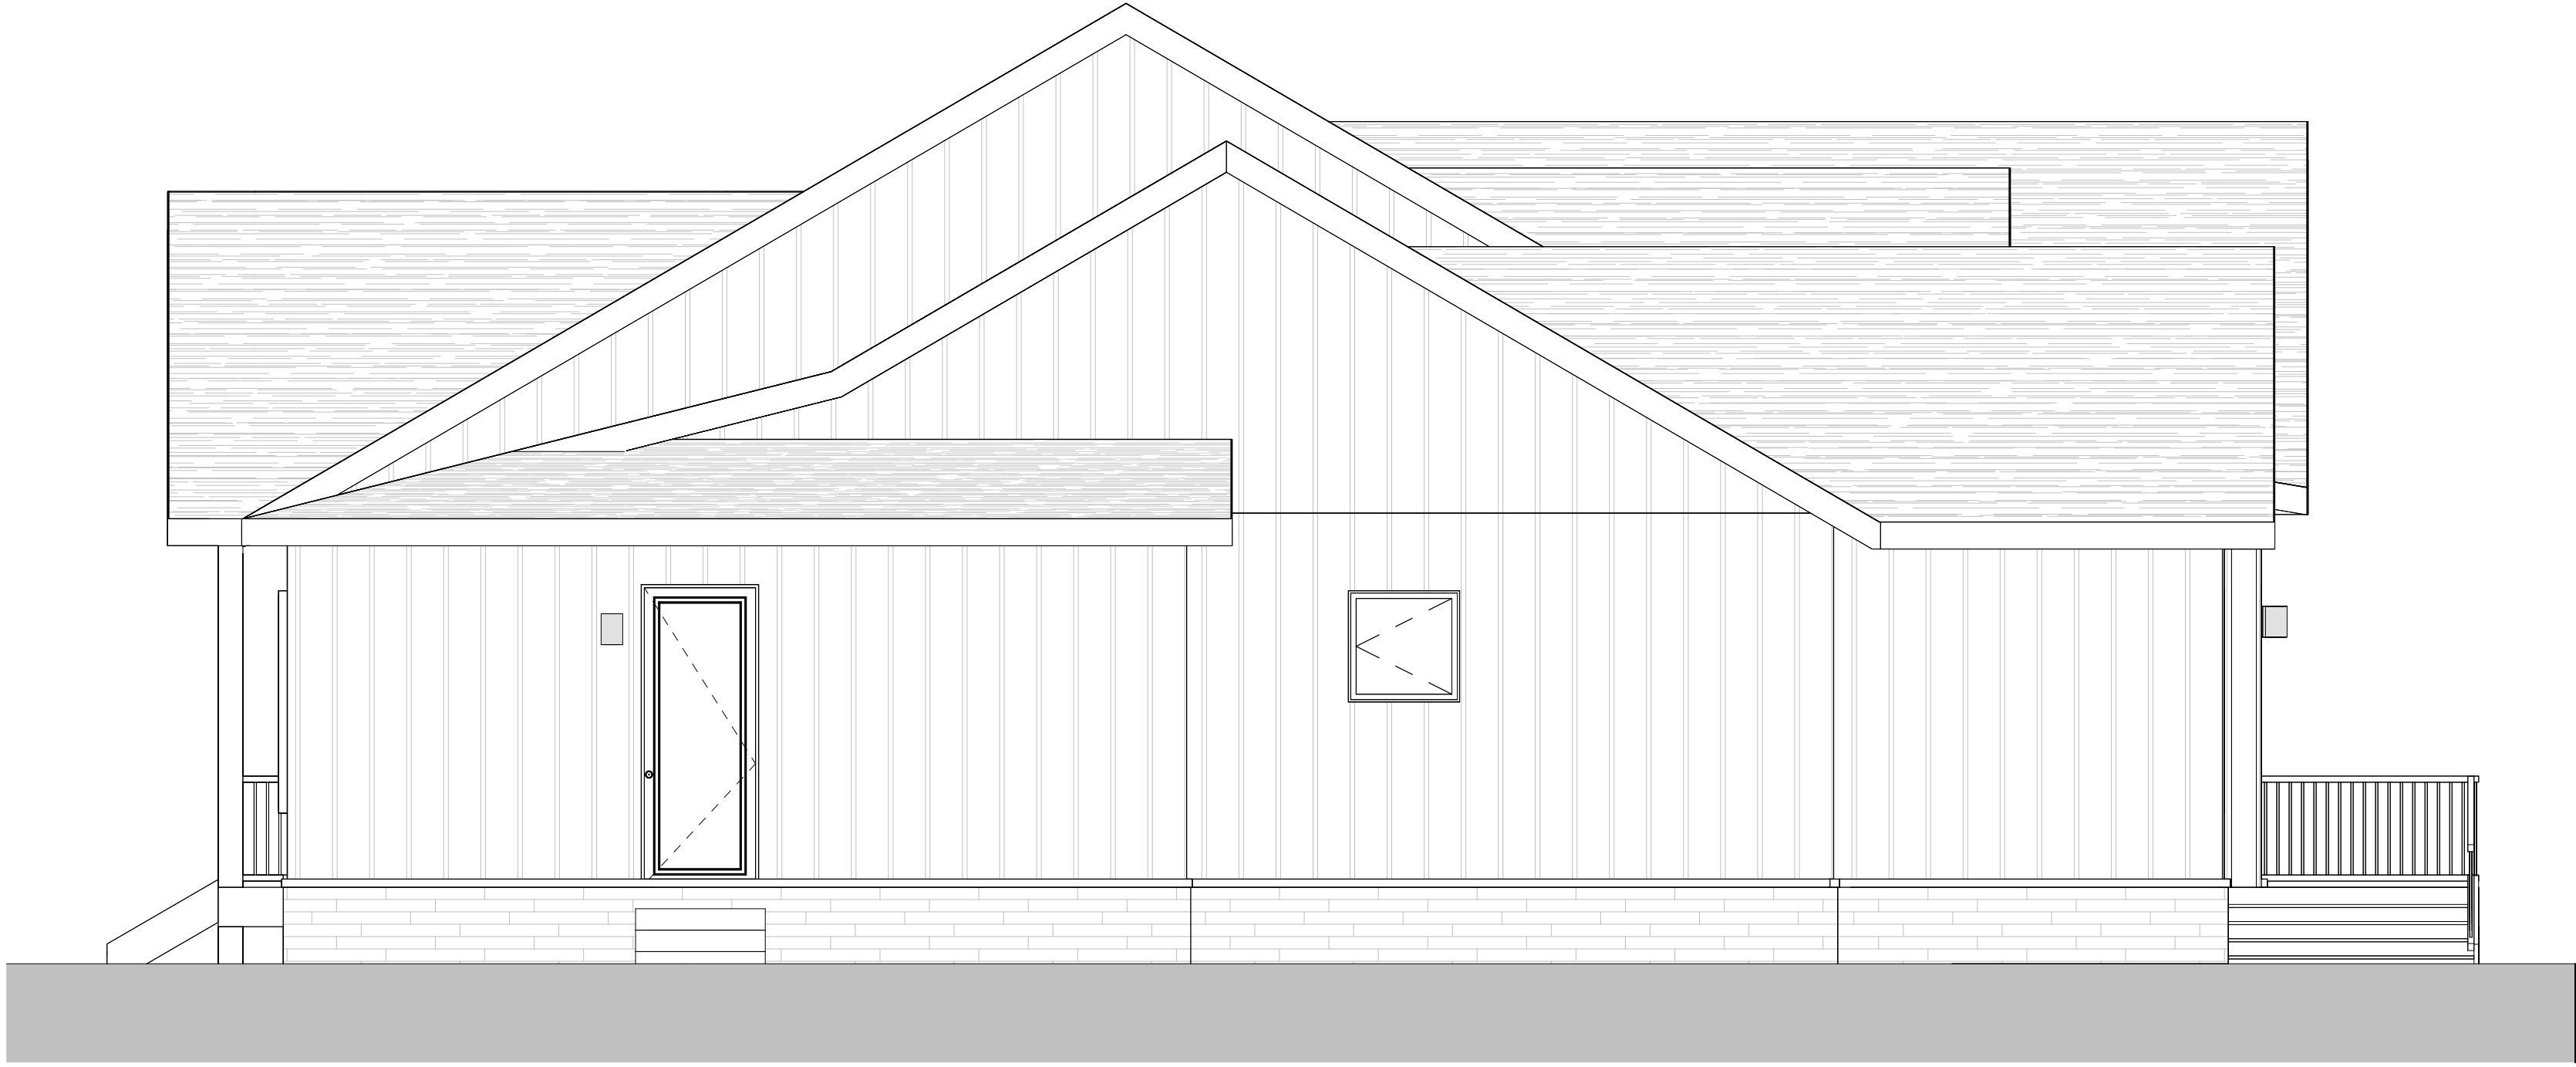

3 RIGHT VIEW - 1 BED MIL SUITE OPT.


1/4" = 1'-0"
ELEVATION SIMILAR WITH 2 BEDROOM ADDITION OPTION

THESE PLANS ARE BEING FURNISHED BY PARADIGM BY DRAFTSMEN WHO ARE NOT LICENSED ARCHITECTS OR ENGINEERS. CONSTRUCTION FROM THESE PLANS SHOULD NOT BE UNDERTAKEN WITHOUT THE ASSISTANCE OF A LICENSED ARCHITECT. PARADIGM MAKES NO REPRESENTATION OR WARRANTY AS TO THE ACCURACY, COMPLETENESS, OR SUFFICIENCY OF THESE PLANS. PARADIGM SHALL NOT BE RESPONSIBLE FOR ANY ERRORS OR OMISSIONS. THE GENERAL CONTRACTOR AND/OR OWNER SHALL ASSUME FULL LIABILITY FOR ACTUAL FIELD CONDITIONS, DETAILS, CONSTRUCTION TECHNIQUES, AND STRUCTURAL REQUIREMENTS CONFORMING TO ALL STATE AND LOCAL CODES AND ORDINANCES. PARADIGM ACCEPTS NO RESPONSIBILITY FOR STRUCTURAL INTEGRITY WHICH MAY BE AFFECTED BY FIELD CONDITIONS OR CONSTRUCTION TECHNIQUES. PARADIGM MAKES NO WARRANTY, SPECIFICALLY EXCLUDED, OF THESE PLANS UNDERSTAND AND AGREE THAT NO WARRANTIES HAVE BEEN PROVIDED, EXPRESSED NOR IMPLIED AND PARADIGM DECLINES ANY AND ALL CLAIMS FOR FAULTY WORKMANSHIP.

SCALE: AS NOTED

DRAWN BY: AC CHECKED BY: JH

CLIENT: YUDI GROSS

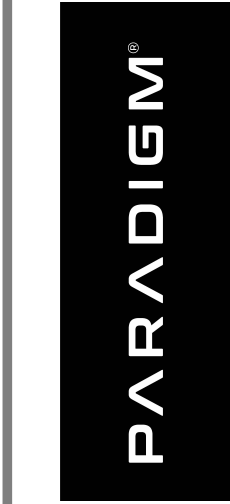

25.04.0015


2750 PLAN

TBD
GLADE VALLEY, NC 28627


ISSUE DATE 08.20.2025

REVISION DATE

DRAWING # SA2.5

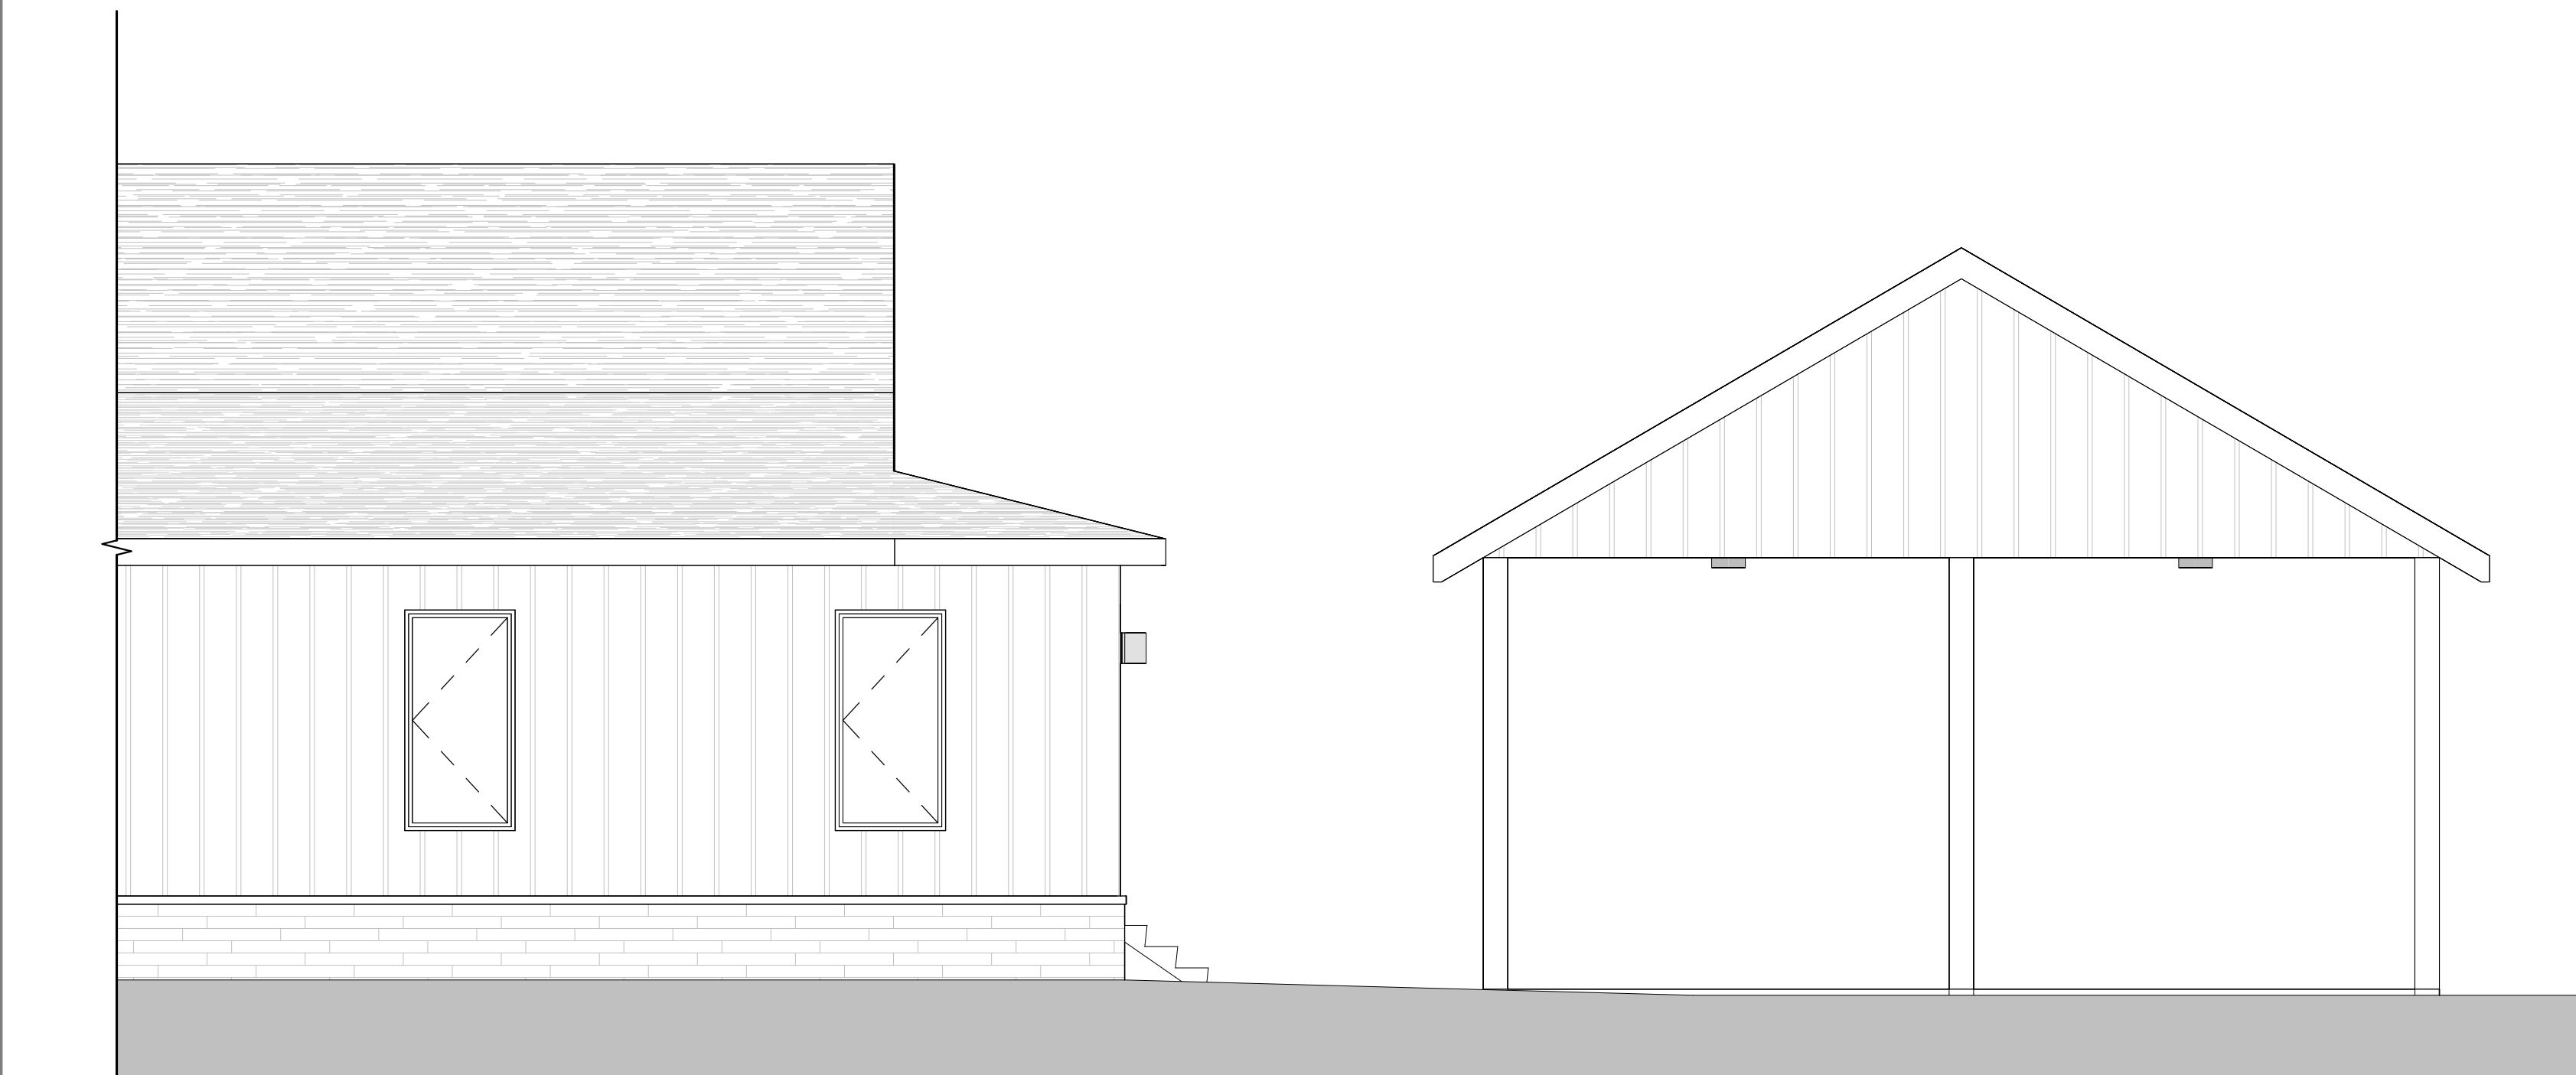

1 FRONT VIEW - 1 BEDROOM MIL SUITE W STANDARD CARPORT OPT.
1/4" = 1'-0"
ELEVATION SIMILAR WITH 2 BEDROOM ADDITION OPTION

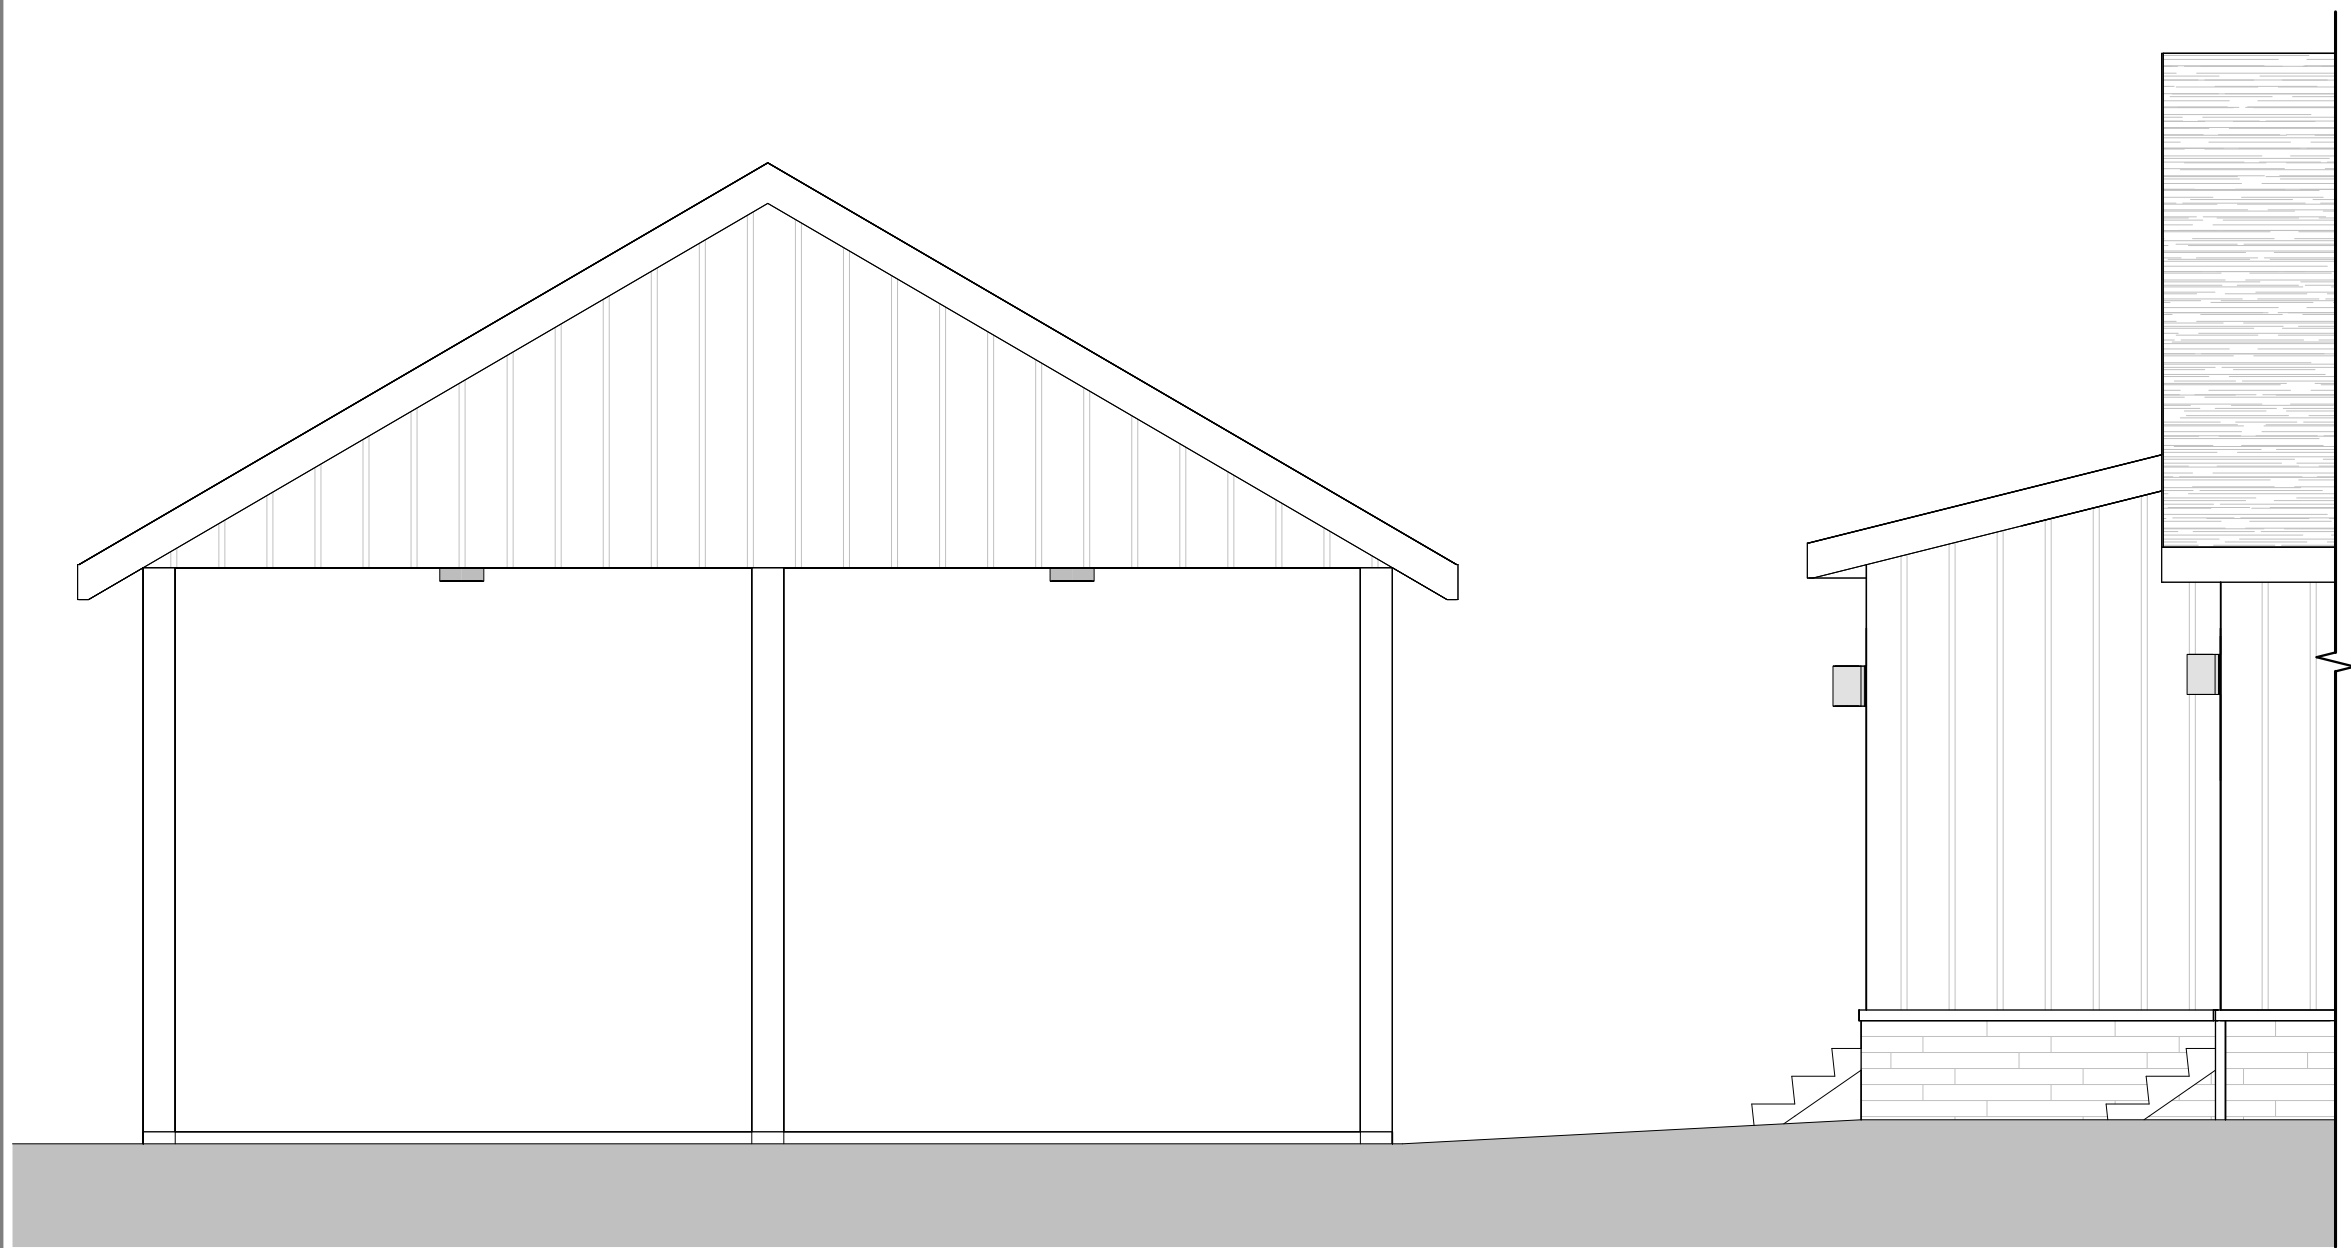

2 REAR VIEW - 1 BED MIL SUITE W STANDARD CARPORT OPT.
1/4" = 1'-0"
ELEVATION SIMILAR WITH 2 BEDROOM ADDITION OPTION



3 RIGHT VIEW - 1 BEDROOM MIL SUITE W STANDARD CARPORT OPT.
1/4" = 1'-0"
ELEVATION SIMILAR WITH 2 BEDROOM ADDITION OPTION

THIS DRAWING IS THE PROPERTY OF WT'S PARADIGM, AND MAY NOT BE REPRODUCED OR USED WITHOUT WRITTEN PERMISSION. ANY UNAUTHORIZED ALTERATION WILL VOID RESPONSIBILITY BY WT'S PARADIGM, ITS EMPLOYEES AND REPRESENTATIVES.

THESE PLANS ARE BEING FURNISHED BY PARADIGM TO CRAFTSMEN WHO ARE NOT LICENSED ARCHITECTS OR ENGINEERS. CONSTRUCTION FROM THESE PLANS SHOULD NOT BE UNDERTAKEN WITHOUT THE ASSISTANCE OF A CONSTRUCTION PROFESSIONAL. PARADIGM ASSUMES NO RESPONSIBILITY FOR STRUCTURAL OR DIMENSIONAL ERRORS OR OMISSIONS. THE GENERAL CONTRACTOR AND/OR OWNER SHALL ASSUME FULL LIABILITY FOR ACTUAL FIELD DIMENSIONS, DETAILS, CONSTRUCTION TECHNIQUES, AND STRUCTURAL REQUIREMENTS CONFORMING TO ALL STATE AND LOCAL CODES AND ORDINANCES. PARADIGM ACCEPTS NO RESPONSIBILITY FOR STRUCTURAL INTEGRITY WHICH RESULTS FROM THE SOLE USE OF THESE PLANS WITHOUT CONSULTING WITH QUALIFIED DESIGN PROFESSIONALS. SPECIFICALLY USED UNLESS OTHERWISE NOTED. THESE PLANS DO NOT CORRELATE TO ANY CLAIMS FOR WORKMANSHIP PROVIDED, EXPOSED OR IMPLIED, AND PARADIGM DECLINES ANY AND ALL CLAIMS FOR FIELD WORKMANSHIP.

SCALE: AS NOTED

OWN BY: **AC** CHECKED BY: **JH**

CLIENT: YUDI GROSS

PARADIGM®

25.04.0015

2750 PLAN

IBD
GLADE VALLEY, NC 28627

ISSUE

08.20.2025


REVISION
DATE

DRAWING # SA2.6



1 FRONT VIEW - 1 BEDROOM MIL SUITE W UPGRADED CARPORT OPT.

1/4" = 1'-0"
ELEVATION SIMILAR WITH 2 BEDROOM ADDITION OPTION

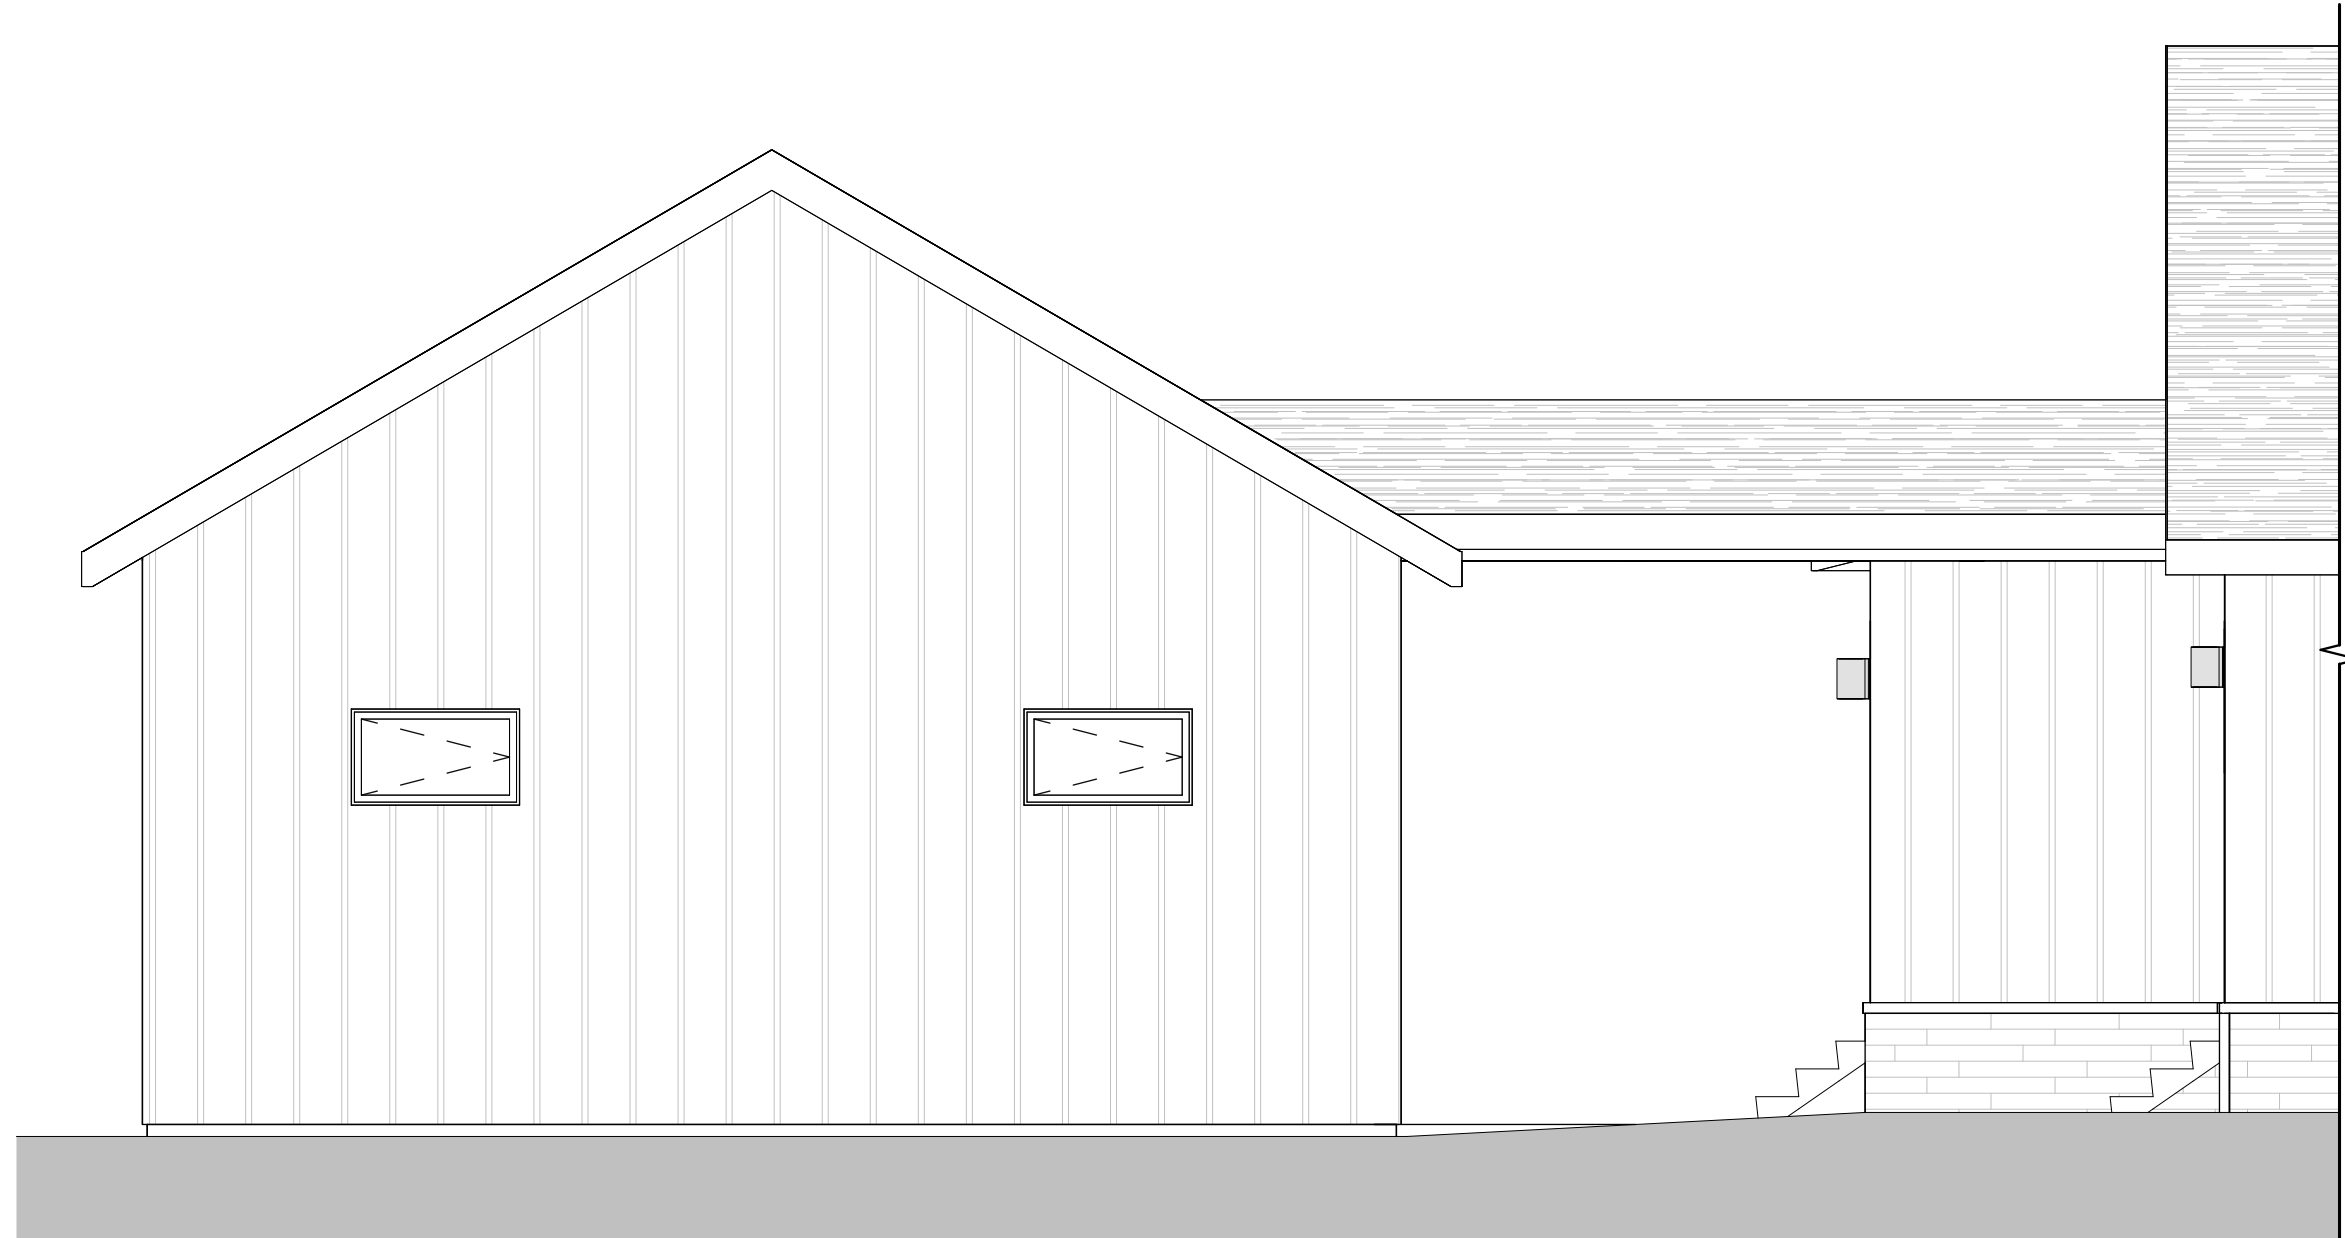

2 REAR VIEW - 1 BED MIL SUITE W UPGRADED CARPORT OPT.

1/4" = 1'-0"
ELEVATION SIMILAR WITH 2 BEDROOM ADDITION OPTION



3 RIGHT VIEW - 1 BEDROOM MIL SUITE W UPGRADED CARPORT OPT.

1/4" = 1'-0"
ELEVATION SIMILAR WITH 2 BEDROOM ADDITION OPTION

THIS DRAWING IS THE PROPERTY OF WTS PARADIGM, AND MAY NOT BE REPRODUCED OR USED WITHOUT WRITTEN PERMISSION. ANY UNAUTHORIZED ALTERATION WILL VOID RESPONSIBILITY BY WTS PARADIGM, ITS EMPLOYEES AND REPRESENTATIVES.

THESE PLANS ARE BEING FURNISHED BY PARADIGM BY DRAFTSMEN WHO ARE NOT LICENSED ARCHITECTS OR ENGINEERS. CONSTRUCTION FROM THESE PLANS SHOULD NOT BE UNDERTAKEN WITHOUT THE ASSISTANCE OF A LICENSED ARCHITECT. PARADIGM DOES NOT WARRANT THE ACCURACY OF THESE PLANS, NOR DOES IT ASSUME ANY LIABILITY FOR ANY ERRORS OR OMISSIONS. THE GENERAL CONTRACTOR AND/OR OWNER SHALL ASSUME FULL LIABILITY FOR ACTUAL FIELD CONDITIONS, DETAILS, CONSTRUCTION TECHNIQUES, AND STRUCTURAL REQUIREMENTS CONFORMING TO ALL STATE AND LOCAL CODES AND ORDINANCES. PARADIGM ACCEPTS NO RESPONSIBILITY FOR STRUCTURAL INTEGRITY WHICH RESULTS FROM THE USE OF THESE PLANS. PARADIGM DISCLAIMS ANY AND ALL CLAIMS FOR FAULTY WORKMANSHIP PROVIDED, EXPRESSED NOR IMPLIED AND PARADIGM DECLINES ANY AND ALL CLAIMS FOR FAULTY WORKMANSHIP.

SCALE: AS NOTED

DRAWN BY: AC CHECKED BY: JH

CLIENT: YUDI GROSS

25.04.0015

ISSUE DATE 08.20.2025

2750 PLAN

REVISION DATE

TBD

DRAWING #

SA2.7

PARADIGM

GLADE VALLEY, NC 28627