



4200 PLAN

PROJECT INFORMATION

TBD

GLADE VALLEY, NC 28627

YUDI GROSS

25.04.0014

Sheet #

Sheet Name

A0.1

COVER SHEET

A0.2

GENERAL NOTES

A0.3

REVISIONS

A1.0

BASEMENT FOUNDATION

A1.0.1

BASEMENT FOUNDATION - OPTIONS

A1.0.3

BASEMENT FOUNDATION - OPTIONS STANDARD CARPORT

A1.0.4

BASEMENT FOUNDATION - OPTIONS UPGRADED CARPORT

A1.1

FIRST FLOOR PLAN

A1.1.1

FIRST FLOOR PLAN - OPTIONS

A1.1.2

FIRST FLOOR PLAN - 1 BED MIL W STANDARD CARPORT OPTION

A1.1.3

FIRST FLOOR PLAN - 1 BED MIL W UPGRADED CARPORT OPTION

A1.1.4

FIRST FLOOR PLAN - 2 BED SUITE W STANDARD CARPORT OPTION

A1.1.5

FIRST FLOOR PLAN - 2 BED SUITE W UPGRADED CARPORT OPTION

A1.3

ROOF PLAN

A1.3.1

ROOF PLAN - STANDARD CARPORT OPTION

Sheet #

Sheet Name

A1.3.2

ROOF PLAN - UPGRADED CARPORT OPTION

A2.0

EXTERIOR ELEVATIONS

A2.1

EXTERIOR ELEVATIONS

A2.2

EXTERIOR ELEVATIONS - OPTIONS

A2.3

EXTERIOR ELEVATIONS - OPTIONS

A2.4

EXTERIOR ELEVATIONS - OPTIONS W STANDARD CARPORT

A2.5

EXTERIOR ELEVATIONS - OPTIONS W STANDARD CARPORT

A2.6

EXTERIOR ELEVATIONS - OPTIONS W UPGRADED CARPORT

A2.7

EXTERIOR ELEVATIONS - OPTIONS W UPGRADED CARPORT

A3.0

BUILDING SECTIONS

E1.0

BASEMENT ELECTRICAL

E1.1

FIRST FLOOR ELECTRICAL

E1.1.1

FIRST FLOOR ELECTRICAL OPTIONS

E1.1.2

FIRST FLOOR ELECTRICAL OPTIONS - STANDARD CARPORT

E1.1.3

FIRST FLOOR ELECTRICAL OPTIONS - UPGRADED CARPORT

Issue Date :

08.20.25

Revision Date :

APPROXIMATE SQFT - FINISHED TOTALS

MAIN LIVING AREA	FINISHED	2305 SF
BASEMENT	FINISHED	1931 SF
Total Finished Area		4235 SF

APPROXIMATE SQFT - OPTIONAL FINISHED TOTALS

OPTIONAL FINISHED - 1 BED MIL SUITE	FINISHED	576 SF
OPTIONAL FINISHED - 2 BED ADDITION	FINISHED	576 SF
Total Finished Area		1152 SF

APPROXIMATE SQFT - UNFINISHED TOTALS

GARAGE	UNFINISHED	558 SF
REAR COVERED DECK	UNFINISHED	213 SF
FRONT DECK	UNFINISHED	399 SF
REAR DECK	UNFINISHED	430 SF
BASEMENT PATIO	UNFINISHED	445 SF
Total Unfinished Area		2045 SF

APPROXIMATE SQFT - OPTIONAL UNFINISHED TOTALS

OPTIONAL UNFINISHED - UPGRADED CARPORT	UNFINISHED	779 SF
OPTIONAL UNFINISHED - STANDARD CARPORT	UNFINISHED	650 SF
Total Finished Area		1429 SF

1 BASEMENT FOUNDATION PLAN

$$1/4'' = 1'-0''$$


THESE PLANS ARE BEING FURNISHED BY PARADIGM BY DESIGN WHO ARE NOT LICENCED ARCHITECTS OR ENGINEERS. CONSTRUCTION FROM THESE PLANS SHOULD NOT BE UNDERTAKEN WITHOUT THE ASSISTANCE OF A CONSTRUCTION PROFESSIONAL. PARADIGM ASSUMES NO RESPONSIBILITY FOR STRUCTURAL OR DIMENSIONAL ERRORS OR OMISSIONS SET OUT IN CONSTRUCTION DOCUMENTS. PARADIGM ASSUMES NO RESPONSIBILITY FOR THE HELIX DIMENSIONS SET OUT IN CONSTRUCTION DOCUMENTS. PARADIGM ASSUMES NO RESPONSIBILITY FOR STATE AND LOCAL CODES AND ORDINANCES. PARADIGM ACCEPTS NO RESPONSIBILITY FOR STRUCTURAL INTEGRITY WHICH SHALL BE THE SOLE RESPONSIBILITY OF THE OWNER AND/OR CONSTRUCTOR. CONSEQUENTIAL DAMAGES ARE NOT COVERED BY THIS AGREEMENT. PARADIGM ASSUMES NO RESPONSIBILITY FOR ANY CLAIMS FOR INJURY OR LOSS PROVIDED. EXPRESSED OR IMPLIED AND PARADIGM DECLINES ANY AND ALL CLAIMS FOR FAULTY WORKMANSHIP.

SCALE: AS NOTED

DRAWN BY: JH CHECKED BY: JACL

CLIENT: YUDI GROSS

PARADIGM®

25.04.0014

4200 PLAN

TBD
GLADE VALLEY, NC 28627


ISSUE DATE	08.20.25
------------	----------

REVISION	
DATE	

DRAWING #	SA1.0
-----------	-------


1 BASEMENT FOUNDATION PLAN OPTIONS

1/4" = 1'-0"

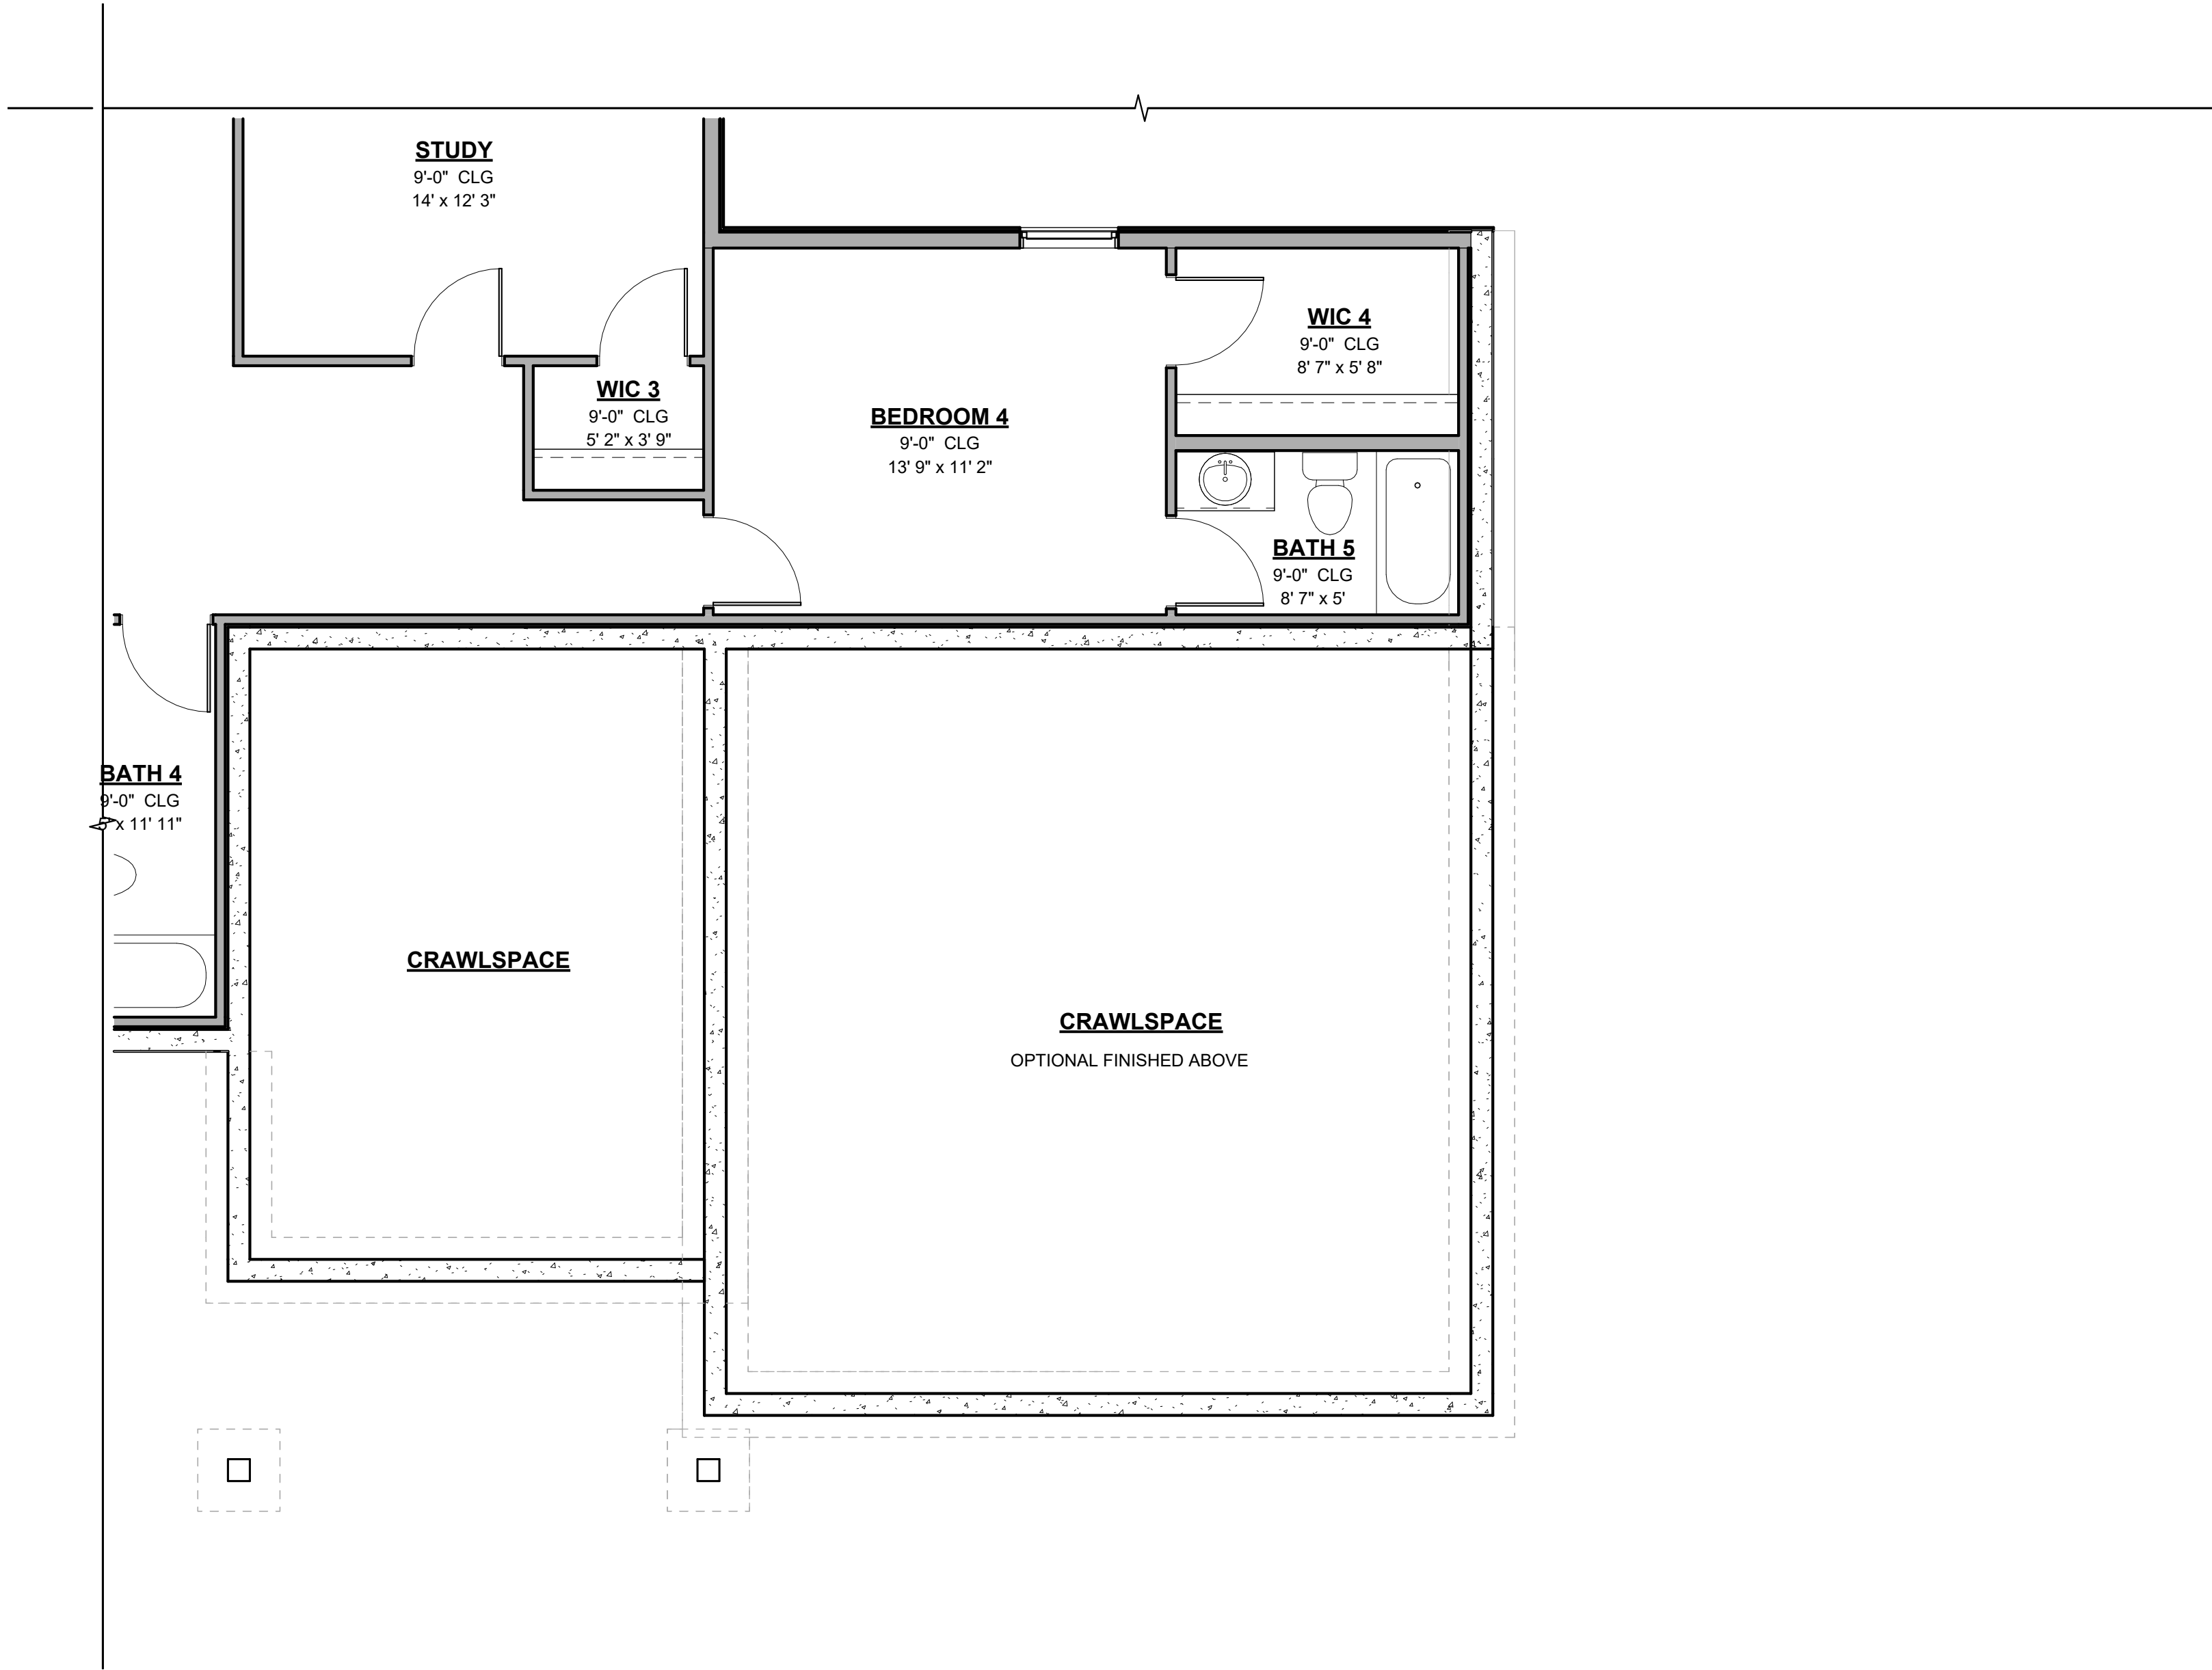

THIS DRAWING IS THE PROPERTY OF WTS PARADIGM, AND MAY NOT BE REPRODUCED OR USED WITHOUT WRITTEN PERMISSION. ANY UNAUTHORIZED ALTERATION WILL VOID RESPONSIBILITY BY WTS PARADIGM, ITS EMPLOYEES AND REPRESENTATIVES.

THESE PLANS ARE BEING FURNISHED BY PARADIGM BY DRAFTSMEN WHO ARE NOT LICENSED ARCHITECTS OR ENGINEERS. CONSTRUCTION FROM THESE PLANS SHOULD NOT BE UNDERTAKEN WITHOUT THE ASSISTANCE OF A LICENSED ARCHITECT. PARADIGM SHALL NOT BE RESPONSIBLE FOR ANY ERRORS, OMISSIONS, OR DIMENSIONS. DETAILS, CONSTRUCTION TECHNIQUES, AND STRUCTURAL REQUIREMENTS CONFORMING TO ALL STATE AND LOCAL CODES AND ORDINANCES. PARADIGM ACCEPTS NO RESPONSIBILITY FOR STRUCTURAL INTEGRITY WHICH MAY BE AFFECTED BY THESE PLANS. PARADIGM DISCLAIMS ANY AND ALL CLAIMS FOR FAULTY WORKMANSHIP PROVIDED, EXPRESSED NOR IMPLIED AND PARADIGM DECLINES ANY AND ALL CLAIMS FOR FAULTY WORKMANSHIP.

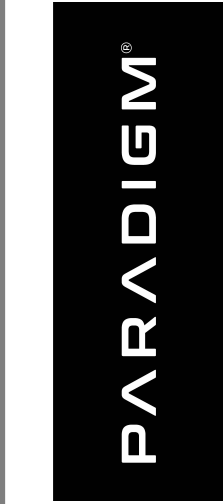

SCALE: AS NOTED


DRAWN BY: JH CHECKED BY: JACL

CLIENT: YUDI GROSS

25.04.0014	ISSUE DATE	08.20.25
4200 PLAN	REVISION DATE	
TBD	DRAWING #	SA1.0.1
GLADE VALLEY, NC 28627		

1 BASEMENT FOUNDATION PLAN OPTIONS -
STANDARD CARPORT


1/4" = 1'-0"

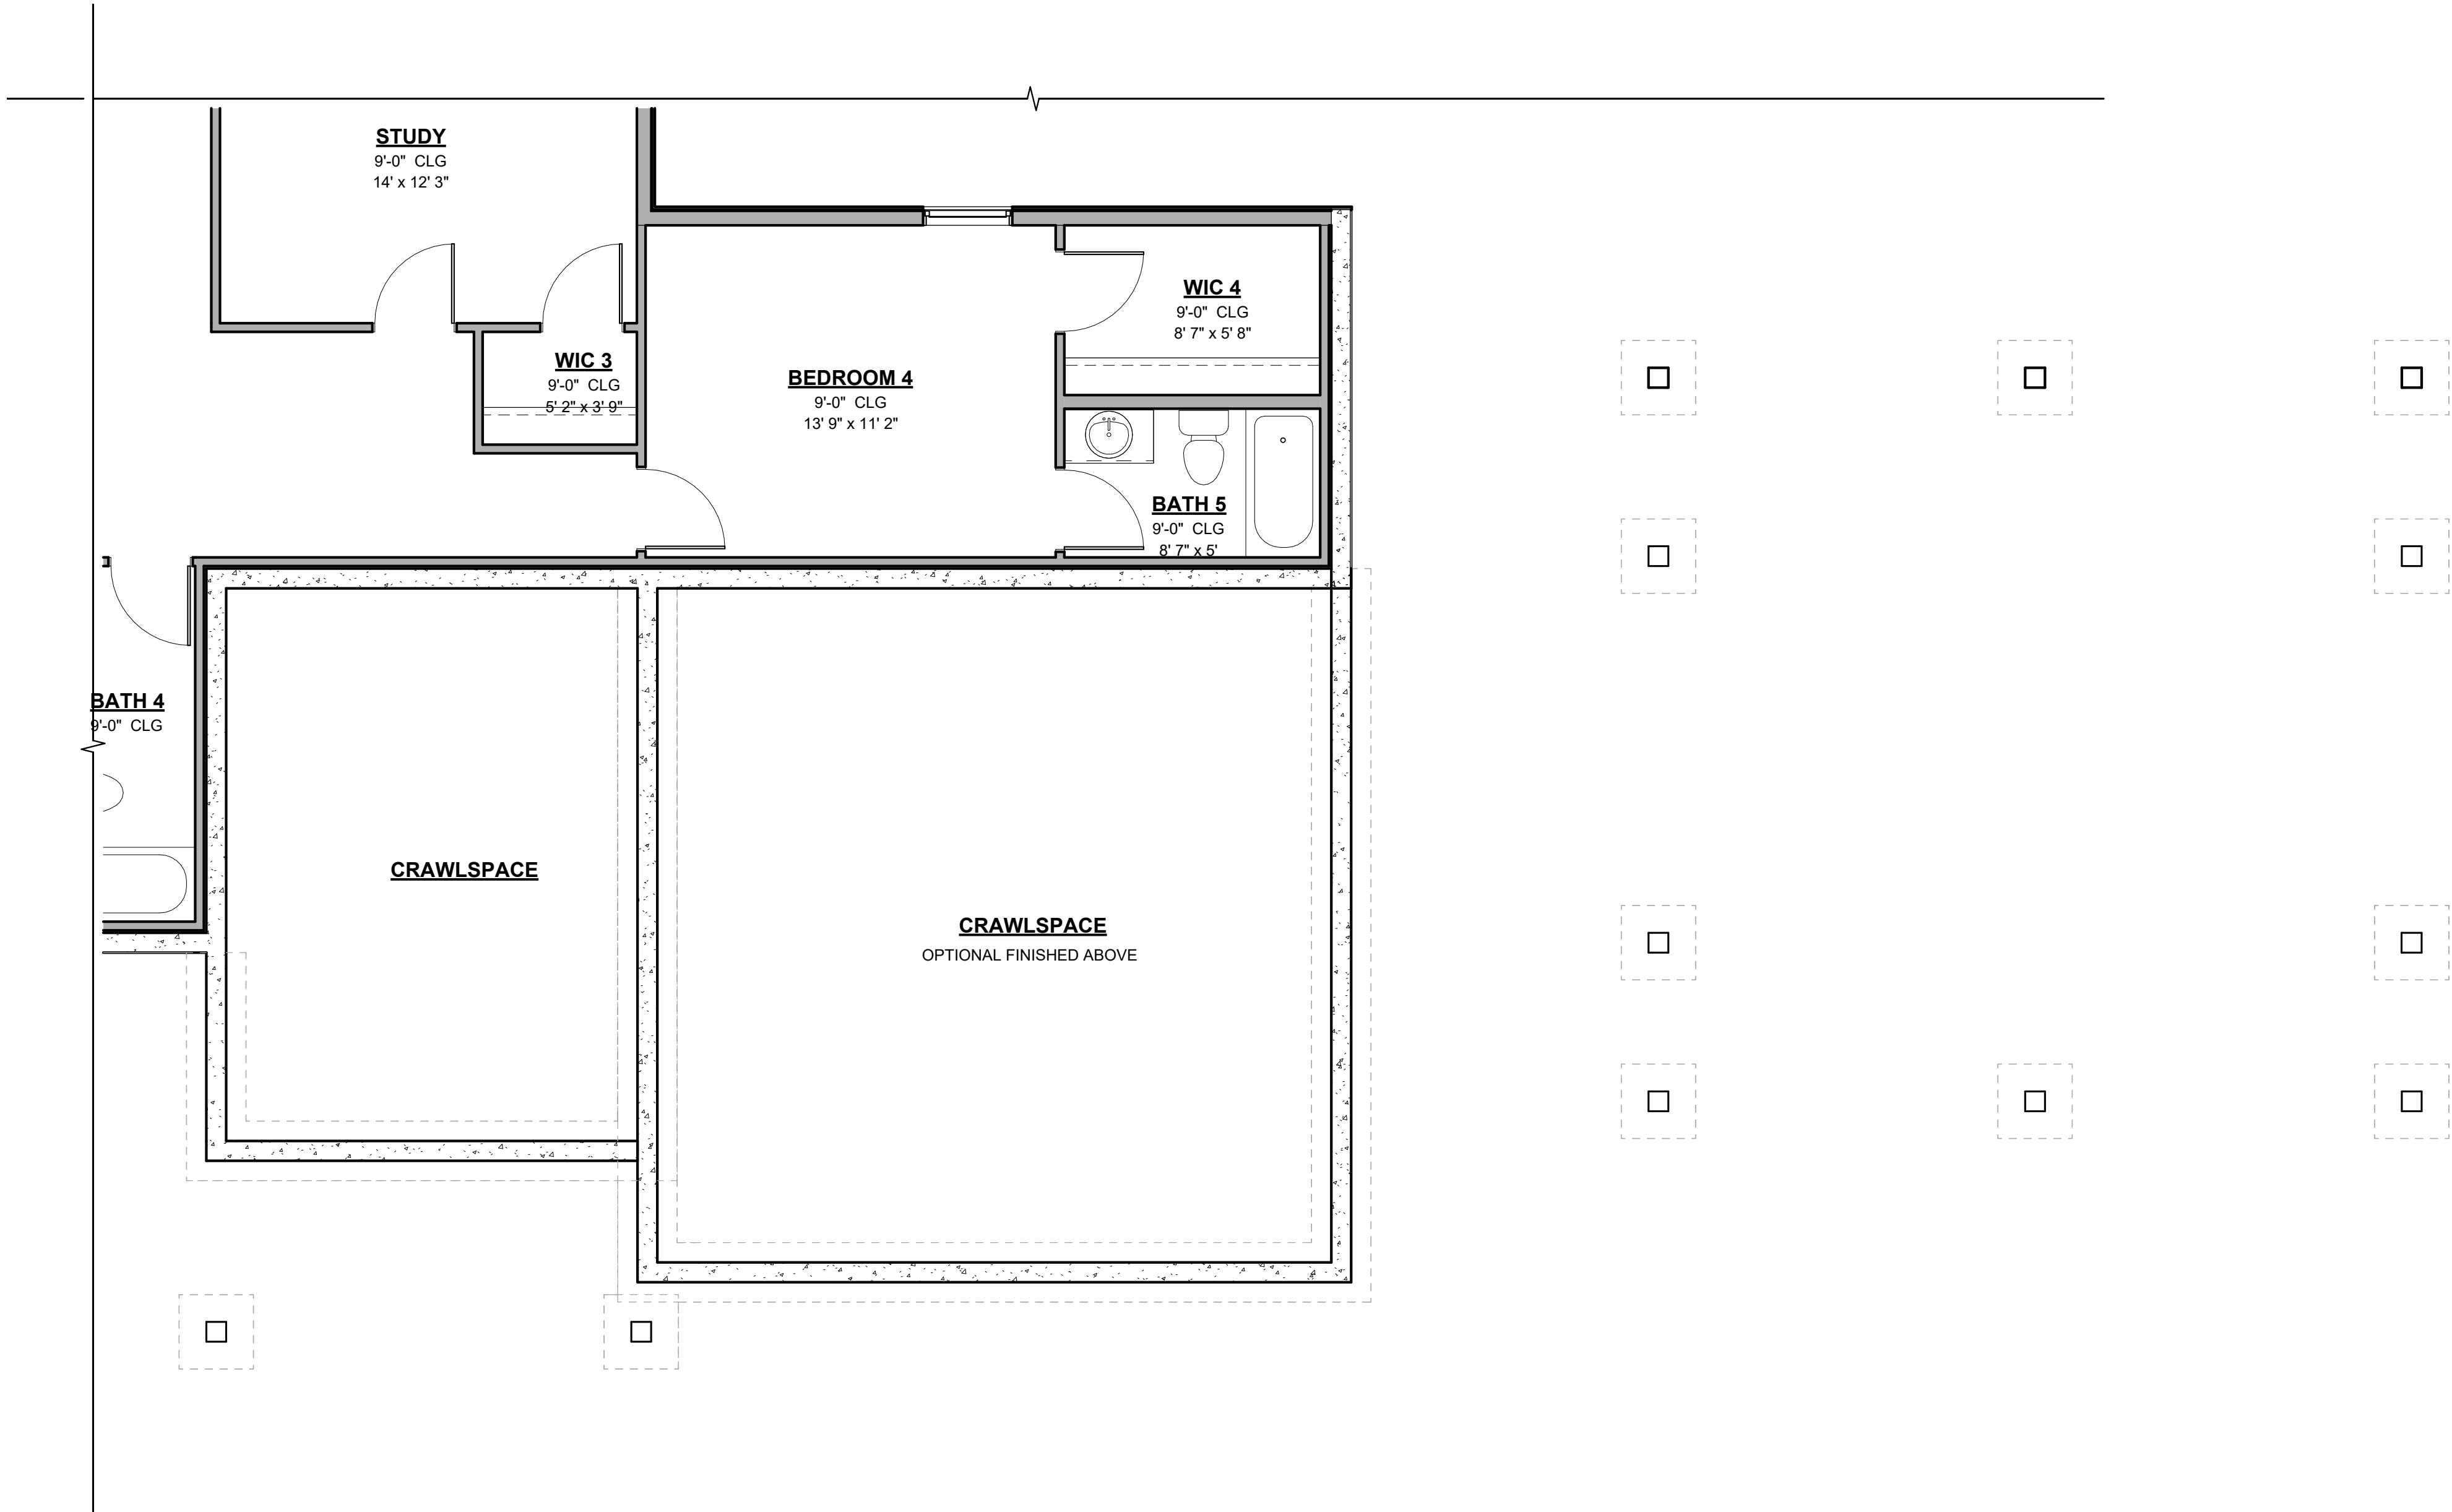


THESE PLANS ARE BEING FURNISHED BY PARADIGM BY DRAFTSMEN WHO ARE NOT LICENSED ARCHITECTS OR ENGINEERS. CONSTRUCTION FROM THESE PLANS SHOULD NOT BE UNDERTAKEN WITHOUT THE ASSISTANCE OF A LICENSED ARCHITECT. PARADIGM ASSUMES NO RESPONSIBILITY FOR STRUCTURAL OR DIMENSIONAL ERRORS OR OMISSIONS. THE GENERAL CONTRACTOR AND/OR OWNER SHALL ASSUME FULL LIABILITY FOR ACTUAL FIELD CONDITIONS, DETAILS, CONSTRUCTION TECHNIQUES, AND STRUCTURAL REQUIREMENTS CONFORMING TO ALL STATE AND LOCAL CODES AND ORDINANCES. PARADIGM ACCEPTS NO RESPONSIBILITY FOR STRUCTURAL INTEGRITY WHICH MAY BE AFFECTED BY CHANGES TO THESE PLANS OR BY THE ACTIONS OF OTHERS. PARADIGM'S LIABILITY IS LIMITED TO THE DESIGN OF THESE PLANS AND DOES NOT INCLUDE THE CONSTRUCTION OF THE PROJECT. SCALE: AS NOTED				25.04.0014		ISSUE DATE		08.20.25	
	DRAWN BY: JH	CHECKED BY: JACL			4200 PLAN		REVISION DATE			
	CLIENT: YUDI GROSS			TBD		DRAWING #		SA1.0.2		
					GLADE VALLEY, NC 28627					

1 BASEMENT FOUNDATION PLAN OPTIONS -
UPGRADED CARPORT

1/4" = 1'-0"

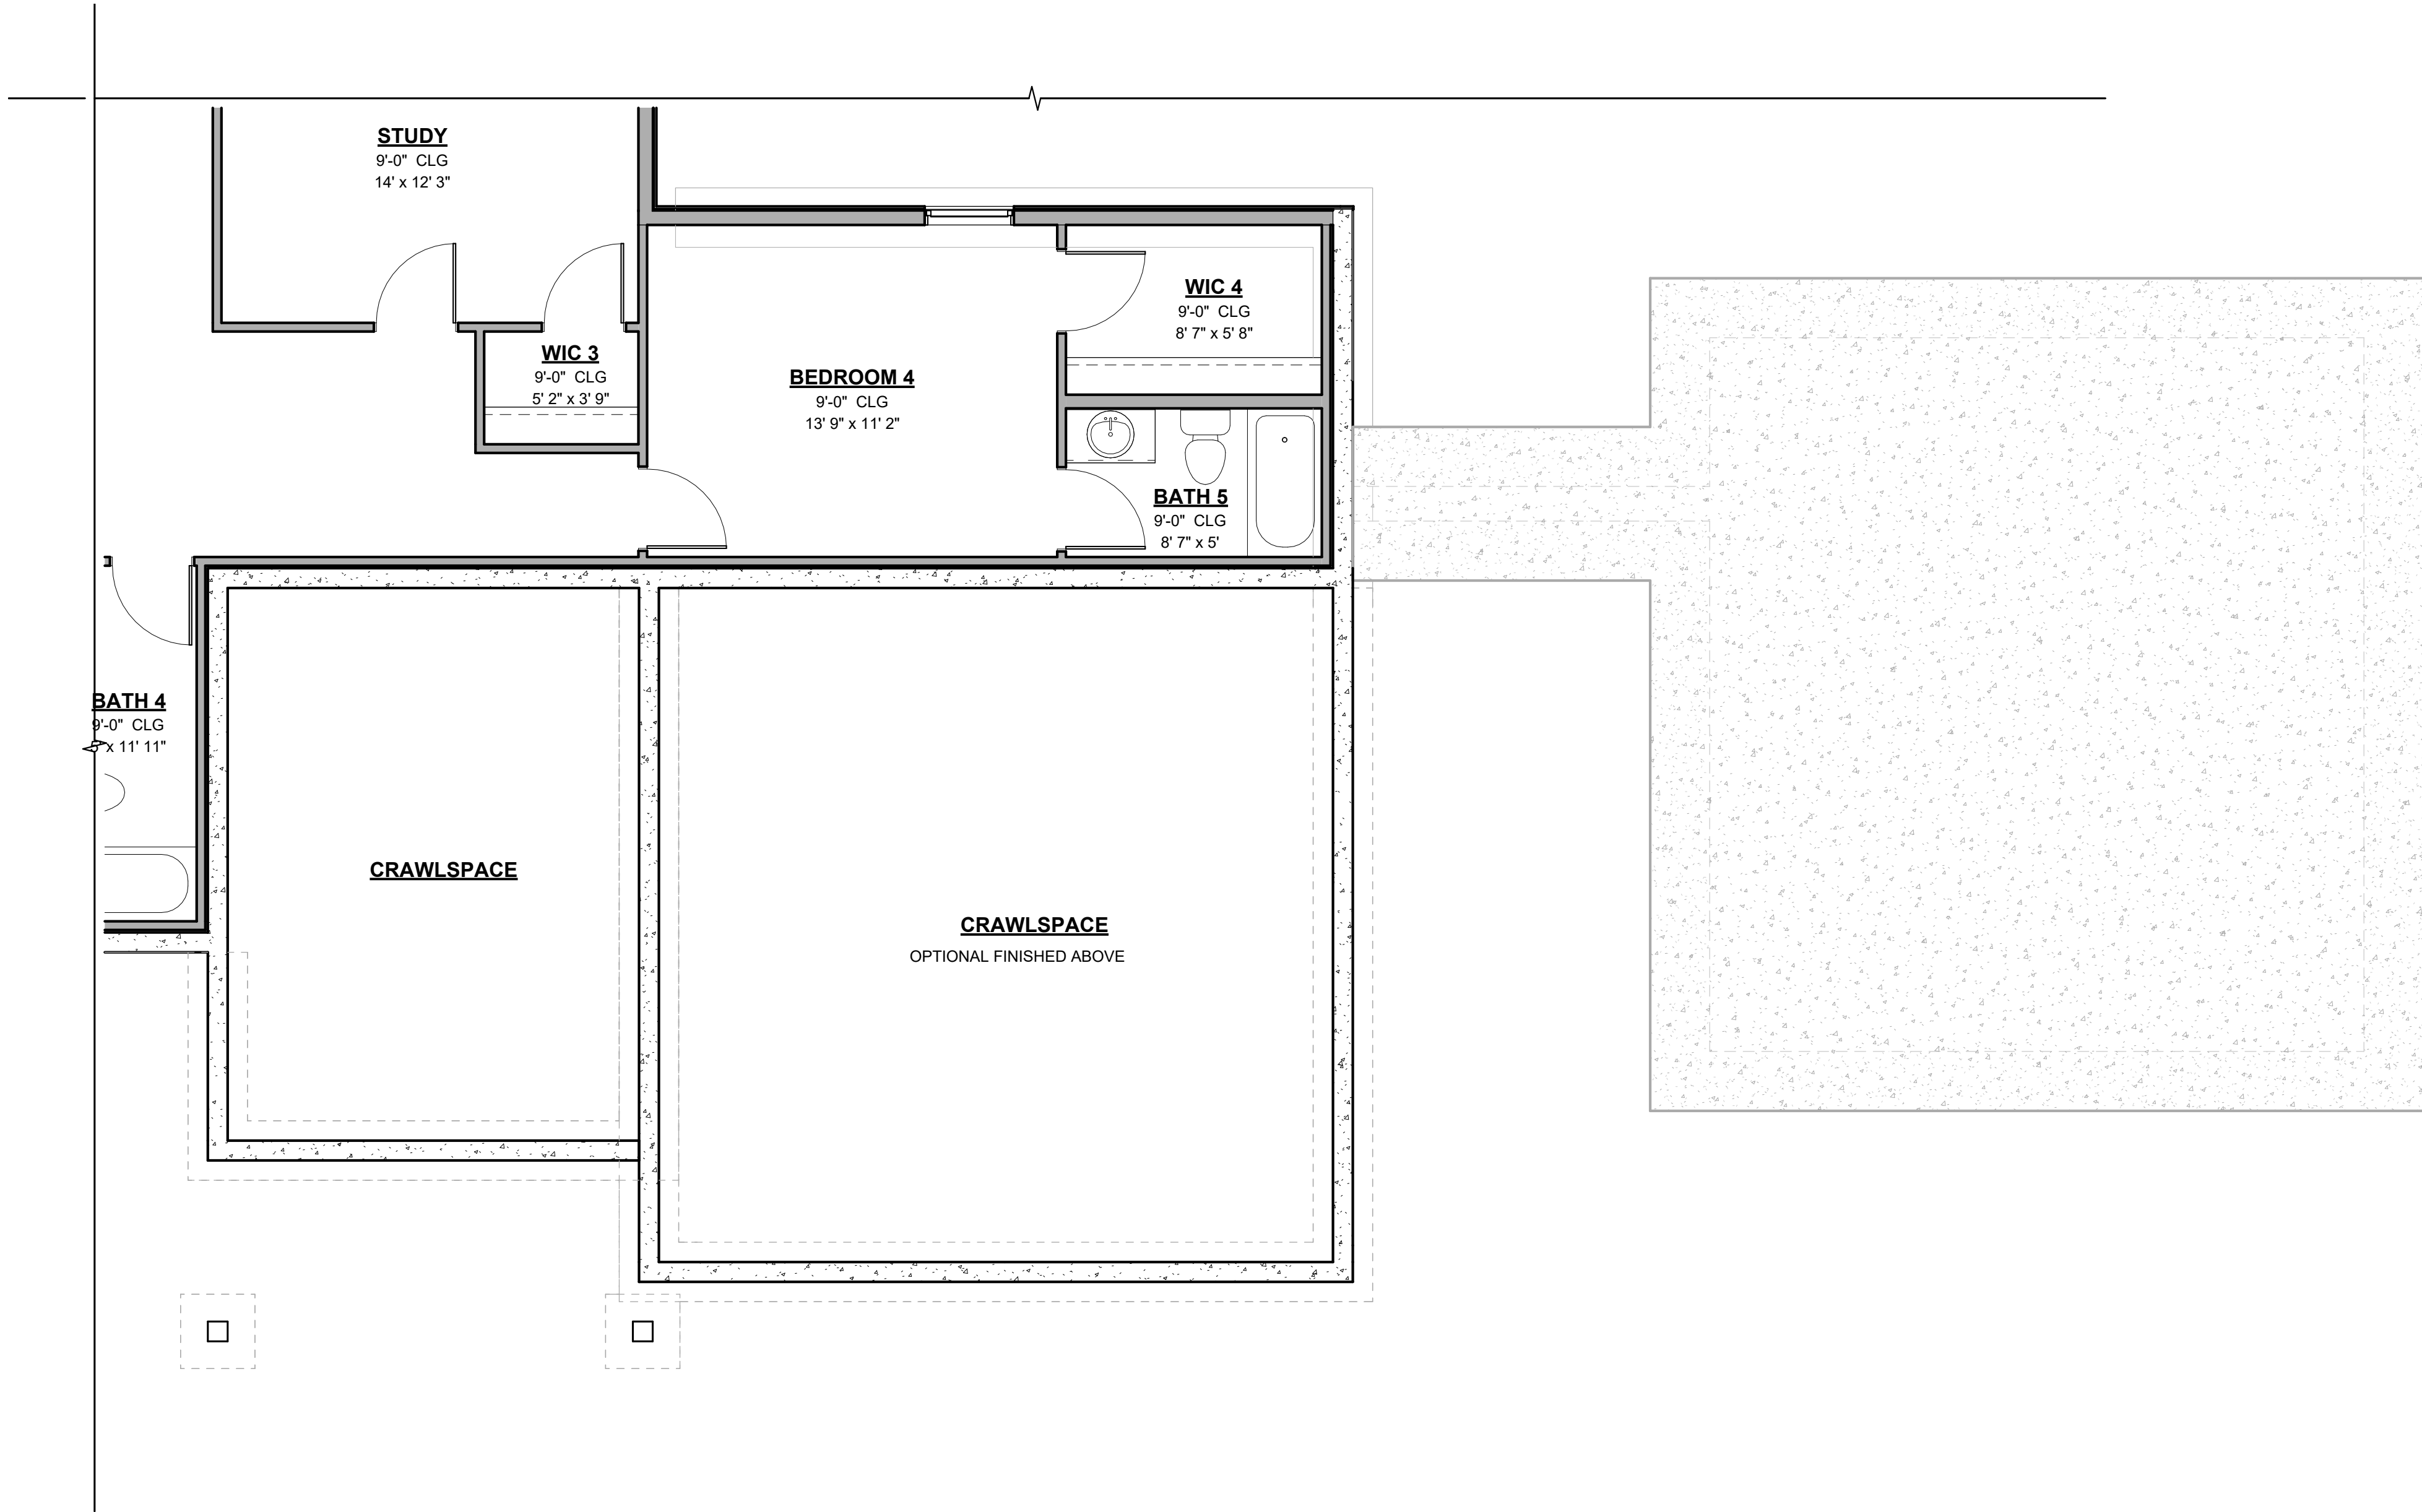

THIS DRAWING IS THE PROPERTY OF WTS PARADIGM, AND MAY NOT BE REPRODUCED OR USED WITHOUT WRITTEN PERMISSION. ANY UNAUTHORIZED ALTERATION WILL VOID RESPONSIBILITY BY WTS PARADIGM, ITS EMPLOYEES AND REPRESENTATIVES.			SCALE: AS NOTED		PARADIGM®		25.04.0014		ISSUE DATE		08.20.25	
THESE PLANS ARE BEING FURNISHED BY PARADIGM BY DRAFTSMEN WHO ARE NOT LICENSED ARCHITECTS OR ENGINEERS. CONSTRUCTION FROM THESE PLANS SHOULD NOT BE UNDERTAKEN WITHOUT THE ASSISTANCE OF A LICENSED ARCHITECT. PARADIGM SHALL NOT BE RESPONSIBLE FOR ANY ERRORS, OMISSIONS, OR DIMENSIONS. DETAILS, CONSTRUCTION TECHNIQUES, AND STRUCTURAL REQUIREMENTS CONFORMING TO ALL STATE AND LOCAL CODES AND ORDINANCES. PARADIGM ACCEPTS NO RESPONSIBILITY FOR STRUCTURAL INTEGRITY WHICH MAY BE AFFECTED BY CHANGES TO THESE PLANS. PARADIGM DISCLAIMS ANY AND ALL CLAIMS FOR FAULTY WORKMANSHIP PROVIDED, EXPRESSED NOR IMPLIED AND PARADIGM DECLINES ANY AND ALL CLAIMS FOR FAULTY WORKMANSHIP.			DRAWN BY: JH		CHECKED BY: JACL		4200 PLAN		REVISION DATE		08.20.25	
			CLIENT: YUDI GROSS				TBD		DRAWING #		SA1.0.3	
							GLADE VALLEY, NC 28627					

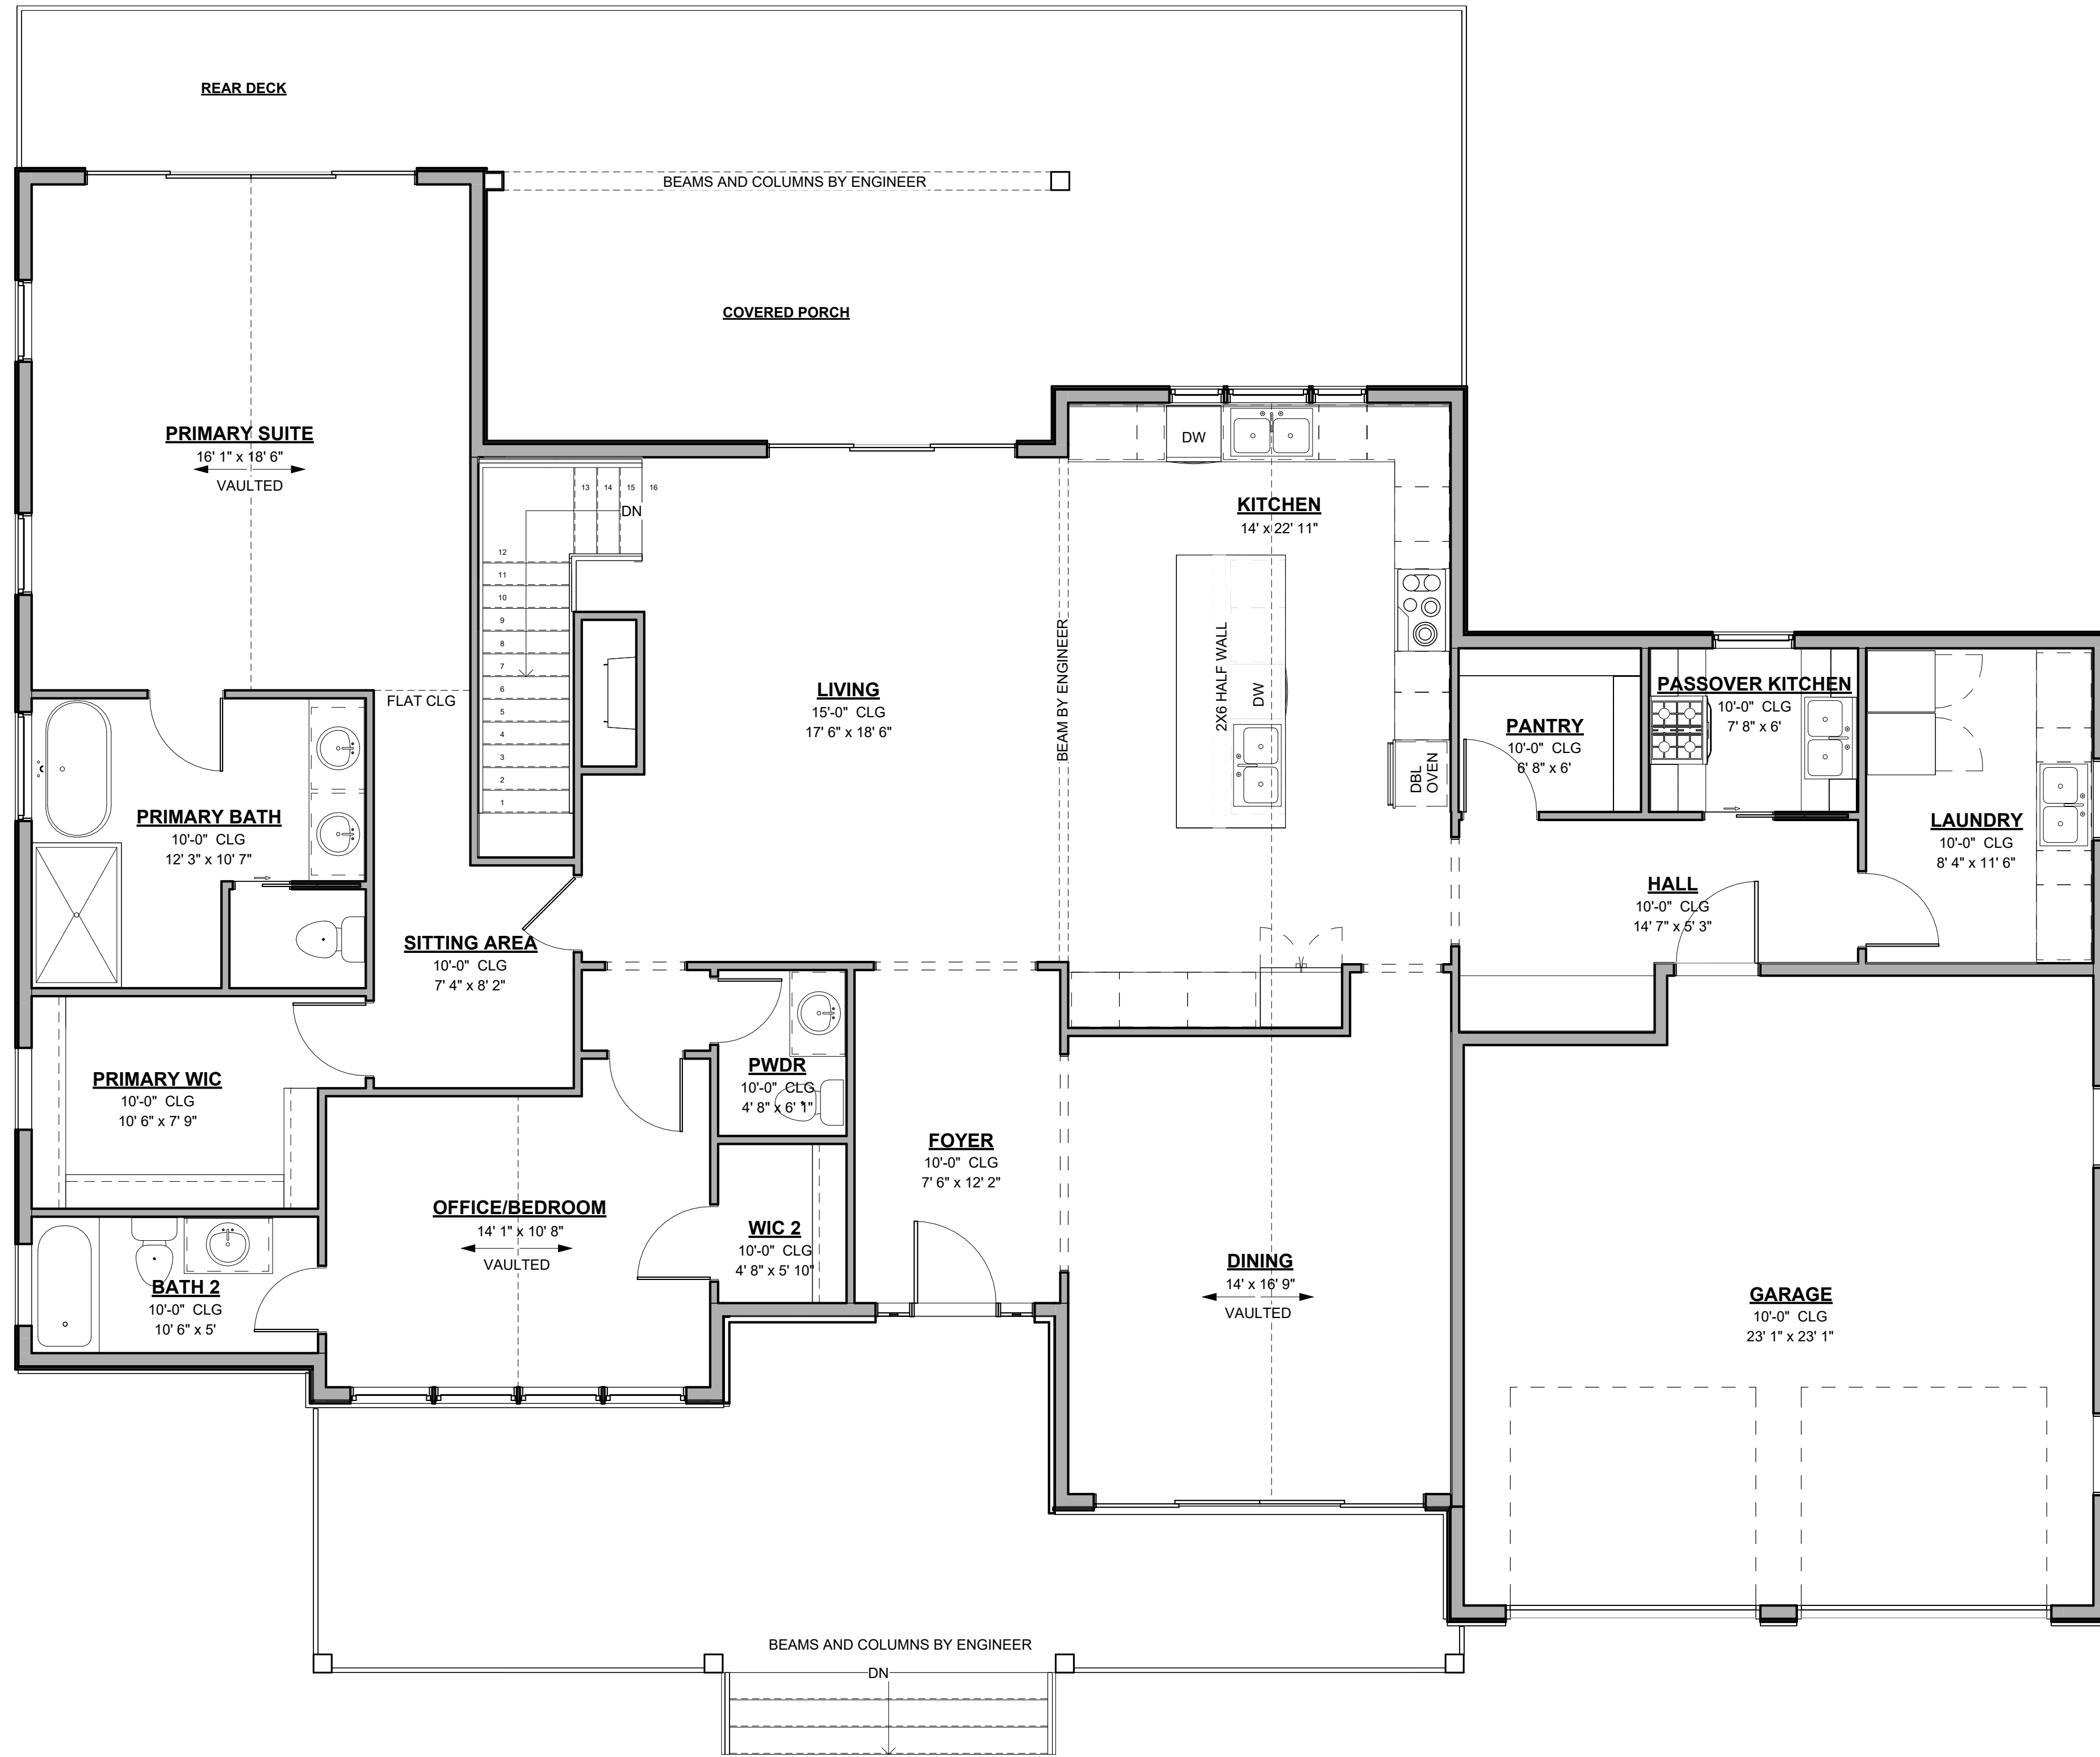

1 FIRST FLOOR PLAN
1/4" = 1'-0"

[illegible]

SCALE: AS NOTED

DRAWN BY: JH CHECKED BY: JACL

CLIENT: YUDI GROSS

PARADIGM®

25.04.0014

4200 PLAN

GLADE VALLEY NC 28627 IBD

ISSUE
DATE


08.20.25

REVISION
DATE

DRAWING # SA1.1


1 FIRST FLOOR PLAN - OPTIONAL 1 BED MOTHER
IN LAW SUITE

1/4" = 1'-0"

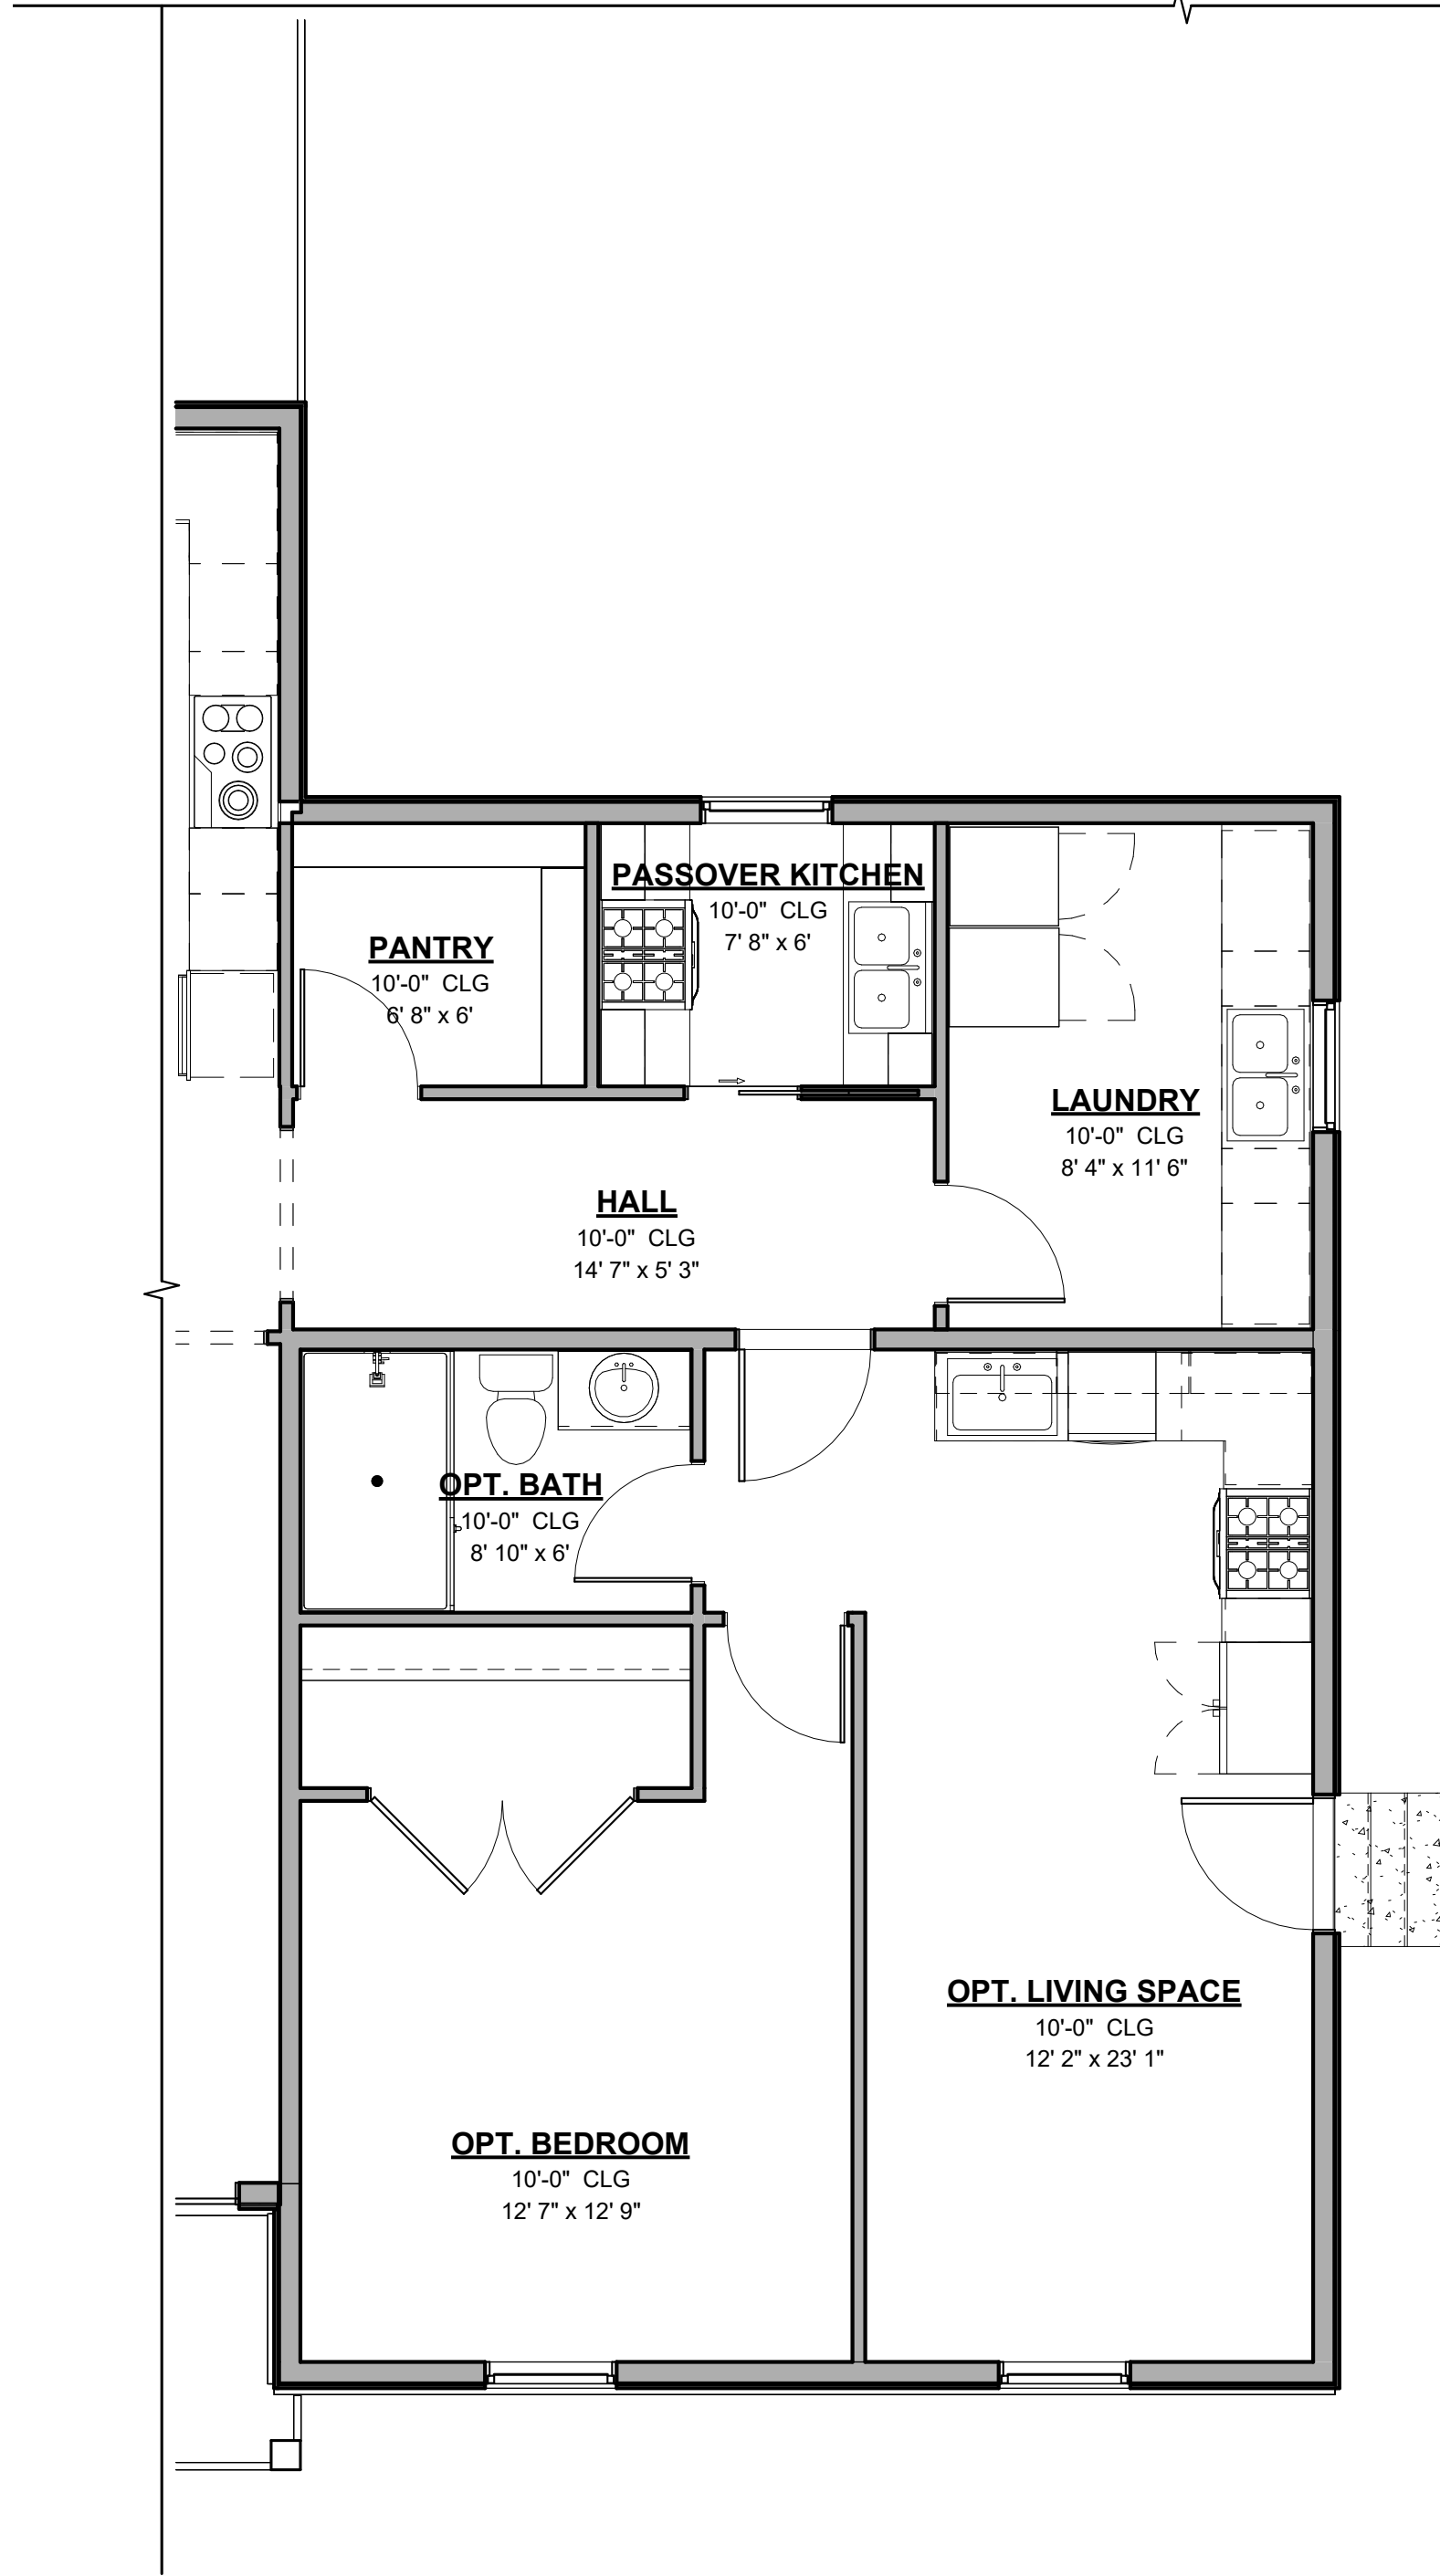

2 FIRST FLOOR PLAN - OPTIONAL 2 BEDROOM
ADDITION


1/4" = 1'-0"

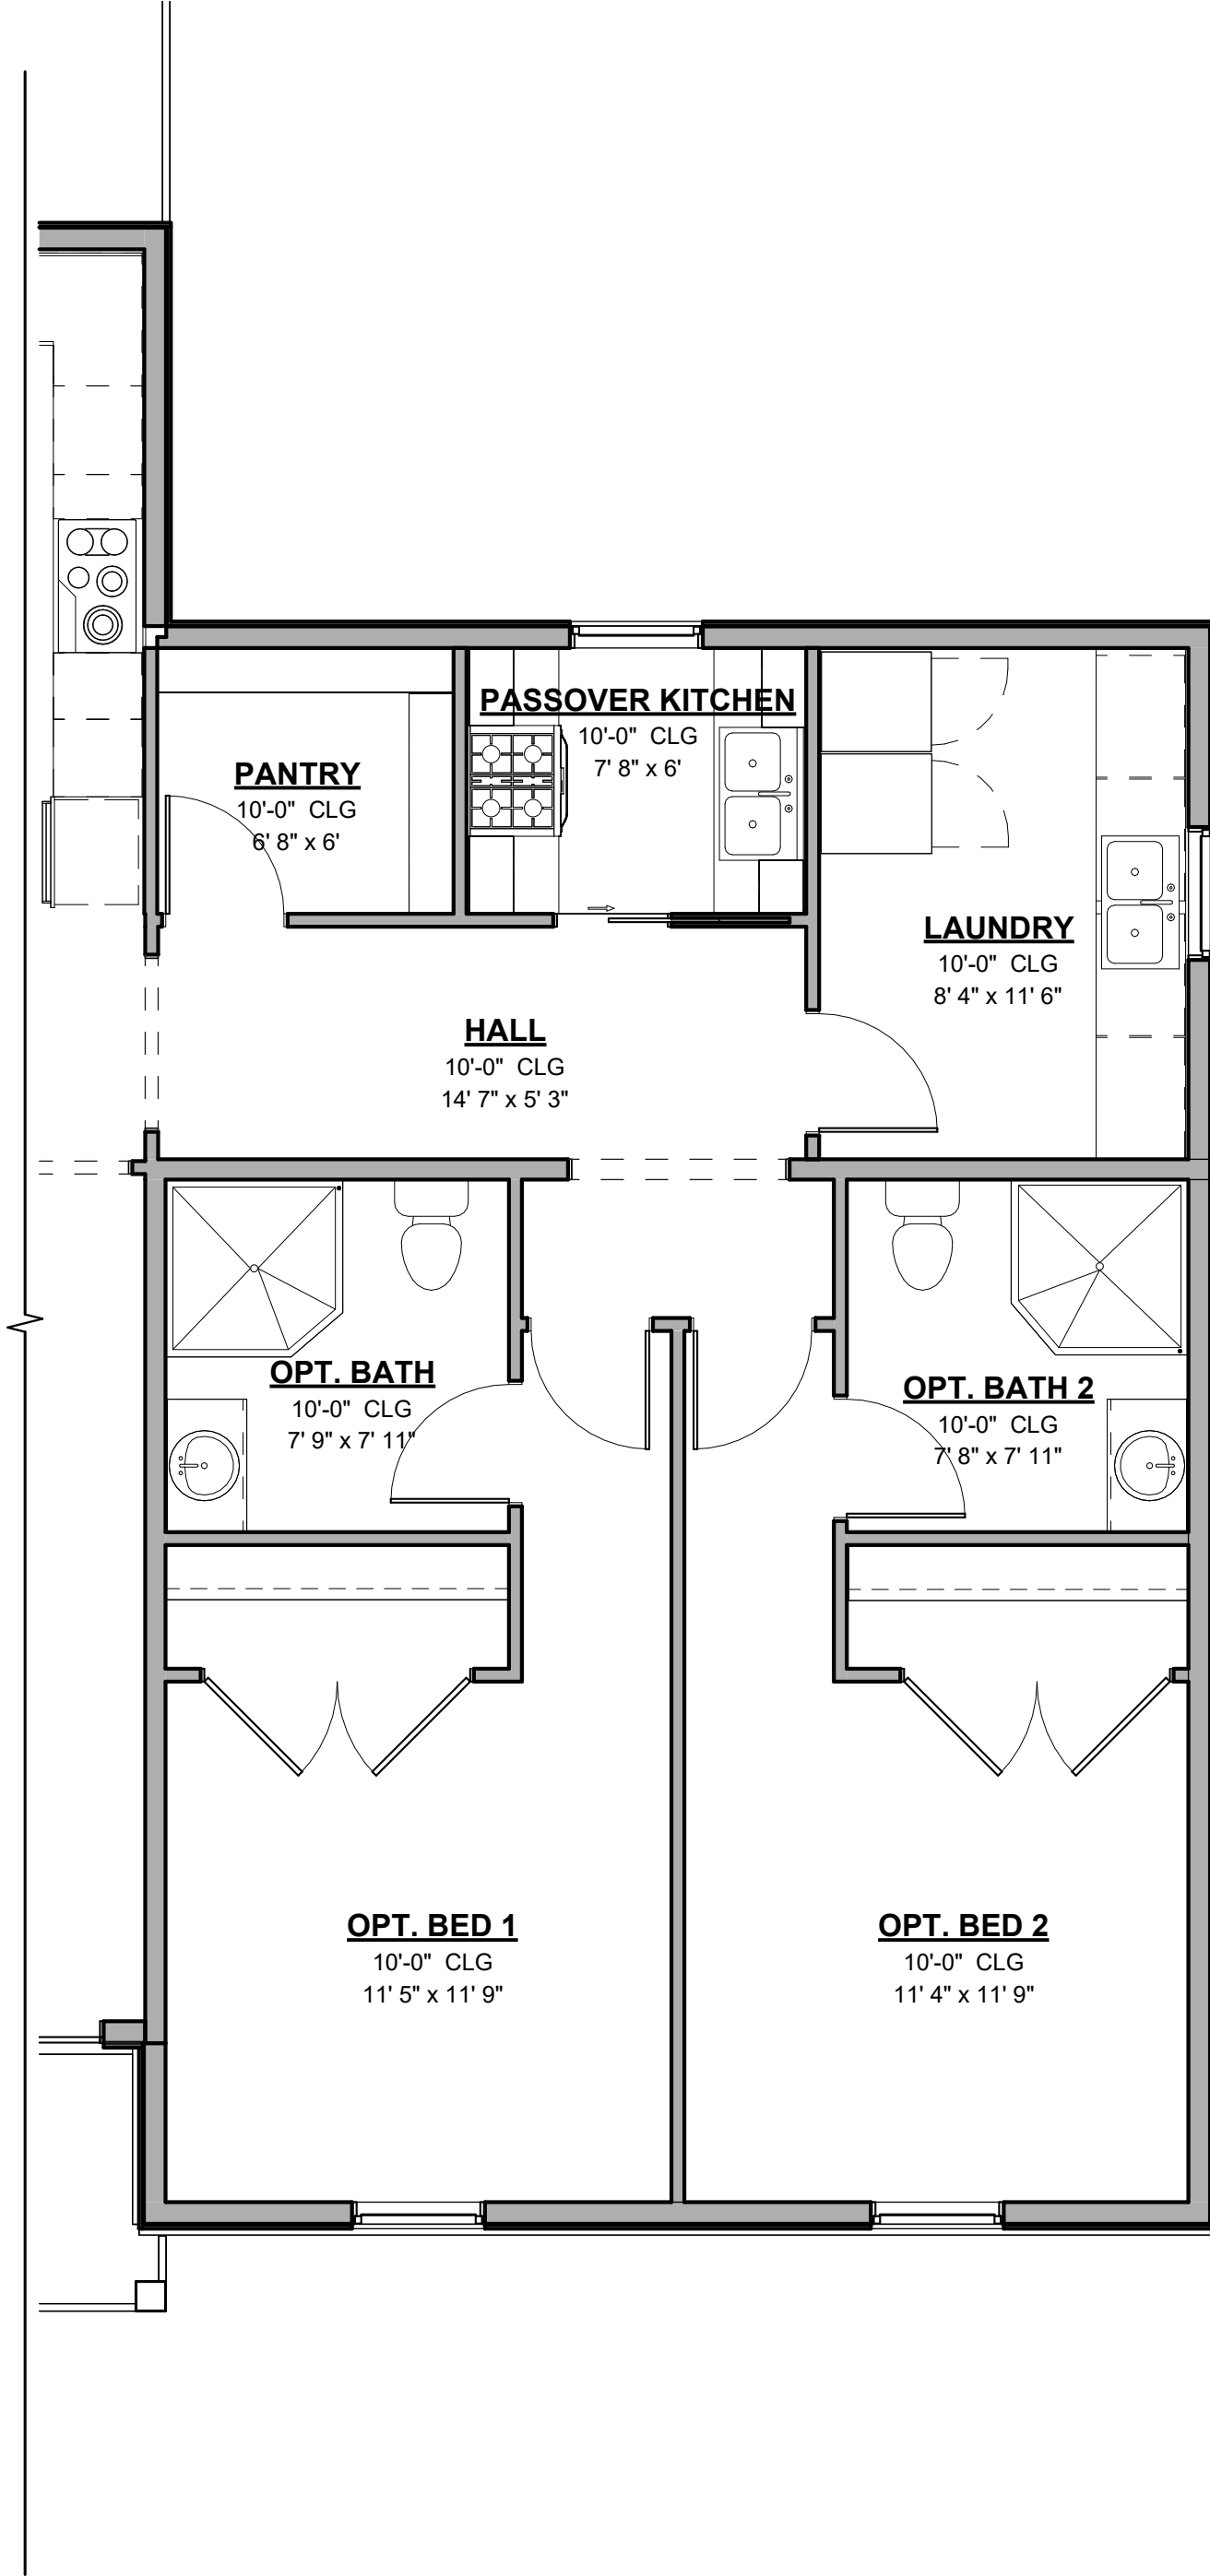

THESE PLANS ARE BEING FURNISHED BY PARADIGM BY DRAFTSMEN WHO ARE NOT LICENSED ARCHITECTS OR ENGINEERS. CONSTRUCTION FROM THESE PLANS SHOULD NOT BE UNDERTAKEN WITHOUT THE ASSISTANCE OF A LICENSED ARCHITECT. PARADIGM DOES NOT WARRANT THE ACCURACY OF THE INFORMATION PROVIDED HEREIN. PARADIGM, ITS EMPLOYEES, AND REPRESENTATIVES SHALL NOT BE RESPONSIBLE FOR ANY ERRORS OR OMISSIONS. THE GENERAL CONTRACTOR AND/OR OWNER SHALL ASSUME FULL LIABILITY FOR ACTUAL FIELD CONDITIONS, DETAILS, CONSTRUCTION TECHNIQUES, AND STRUCTURAL REQUIREMENTS CONFORMING TO ALL STATE AND LOCAL CODES AND ORDINANCES. PARADIGM ACCEPTS NO RESPONSIBILITY FOR STRUCTURAL INTEGRITY WHICH MAY BE AFFECTED BY CHANGES TO THE PLANS OR BY THE QUALITY OF THE MATERIALS USED. PARADIGM SPECIFICALLY EXCLUDES USERS OF THESE PLANS FROM ANY AND ALL WARRANTIES AND AGREES THAT NO WARRANTIES HAVE BEEN PROVIDED, EXPRESSED NOR IMPLIED AND PARADIGM DECLINES ANY AND ALL CLAIMS FOR FAULTY WORKMANSHIP.		SCALE: AS NOTED					
DRAWN BY: JH		CHECKED BY: JACL					
CLIENT: YUDI GROSS							
				PARADIGM®			
				25.04.0014		ISSUE DATE	
				4200 PLAN		REVISION DATE	
				TBD		DRAWING #	
				GLADE VALLEY, NC 28627		SA1.1.1	

1 FIRST FLOOR PLAN - OPTIONAL 1 BED MOTHER
IN LAW SUITE W STANDARD CARPORT


1/4" = 1'-0"

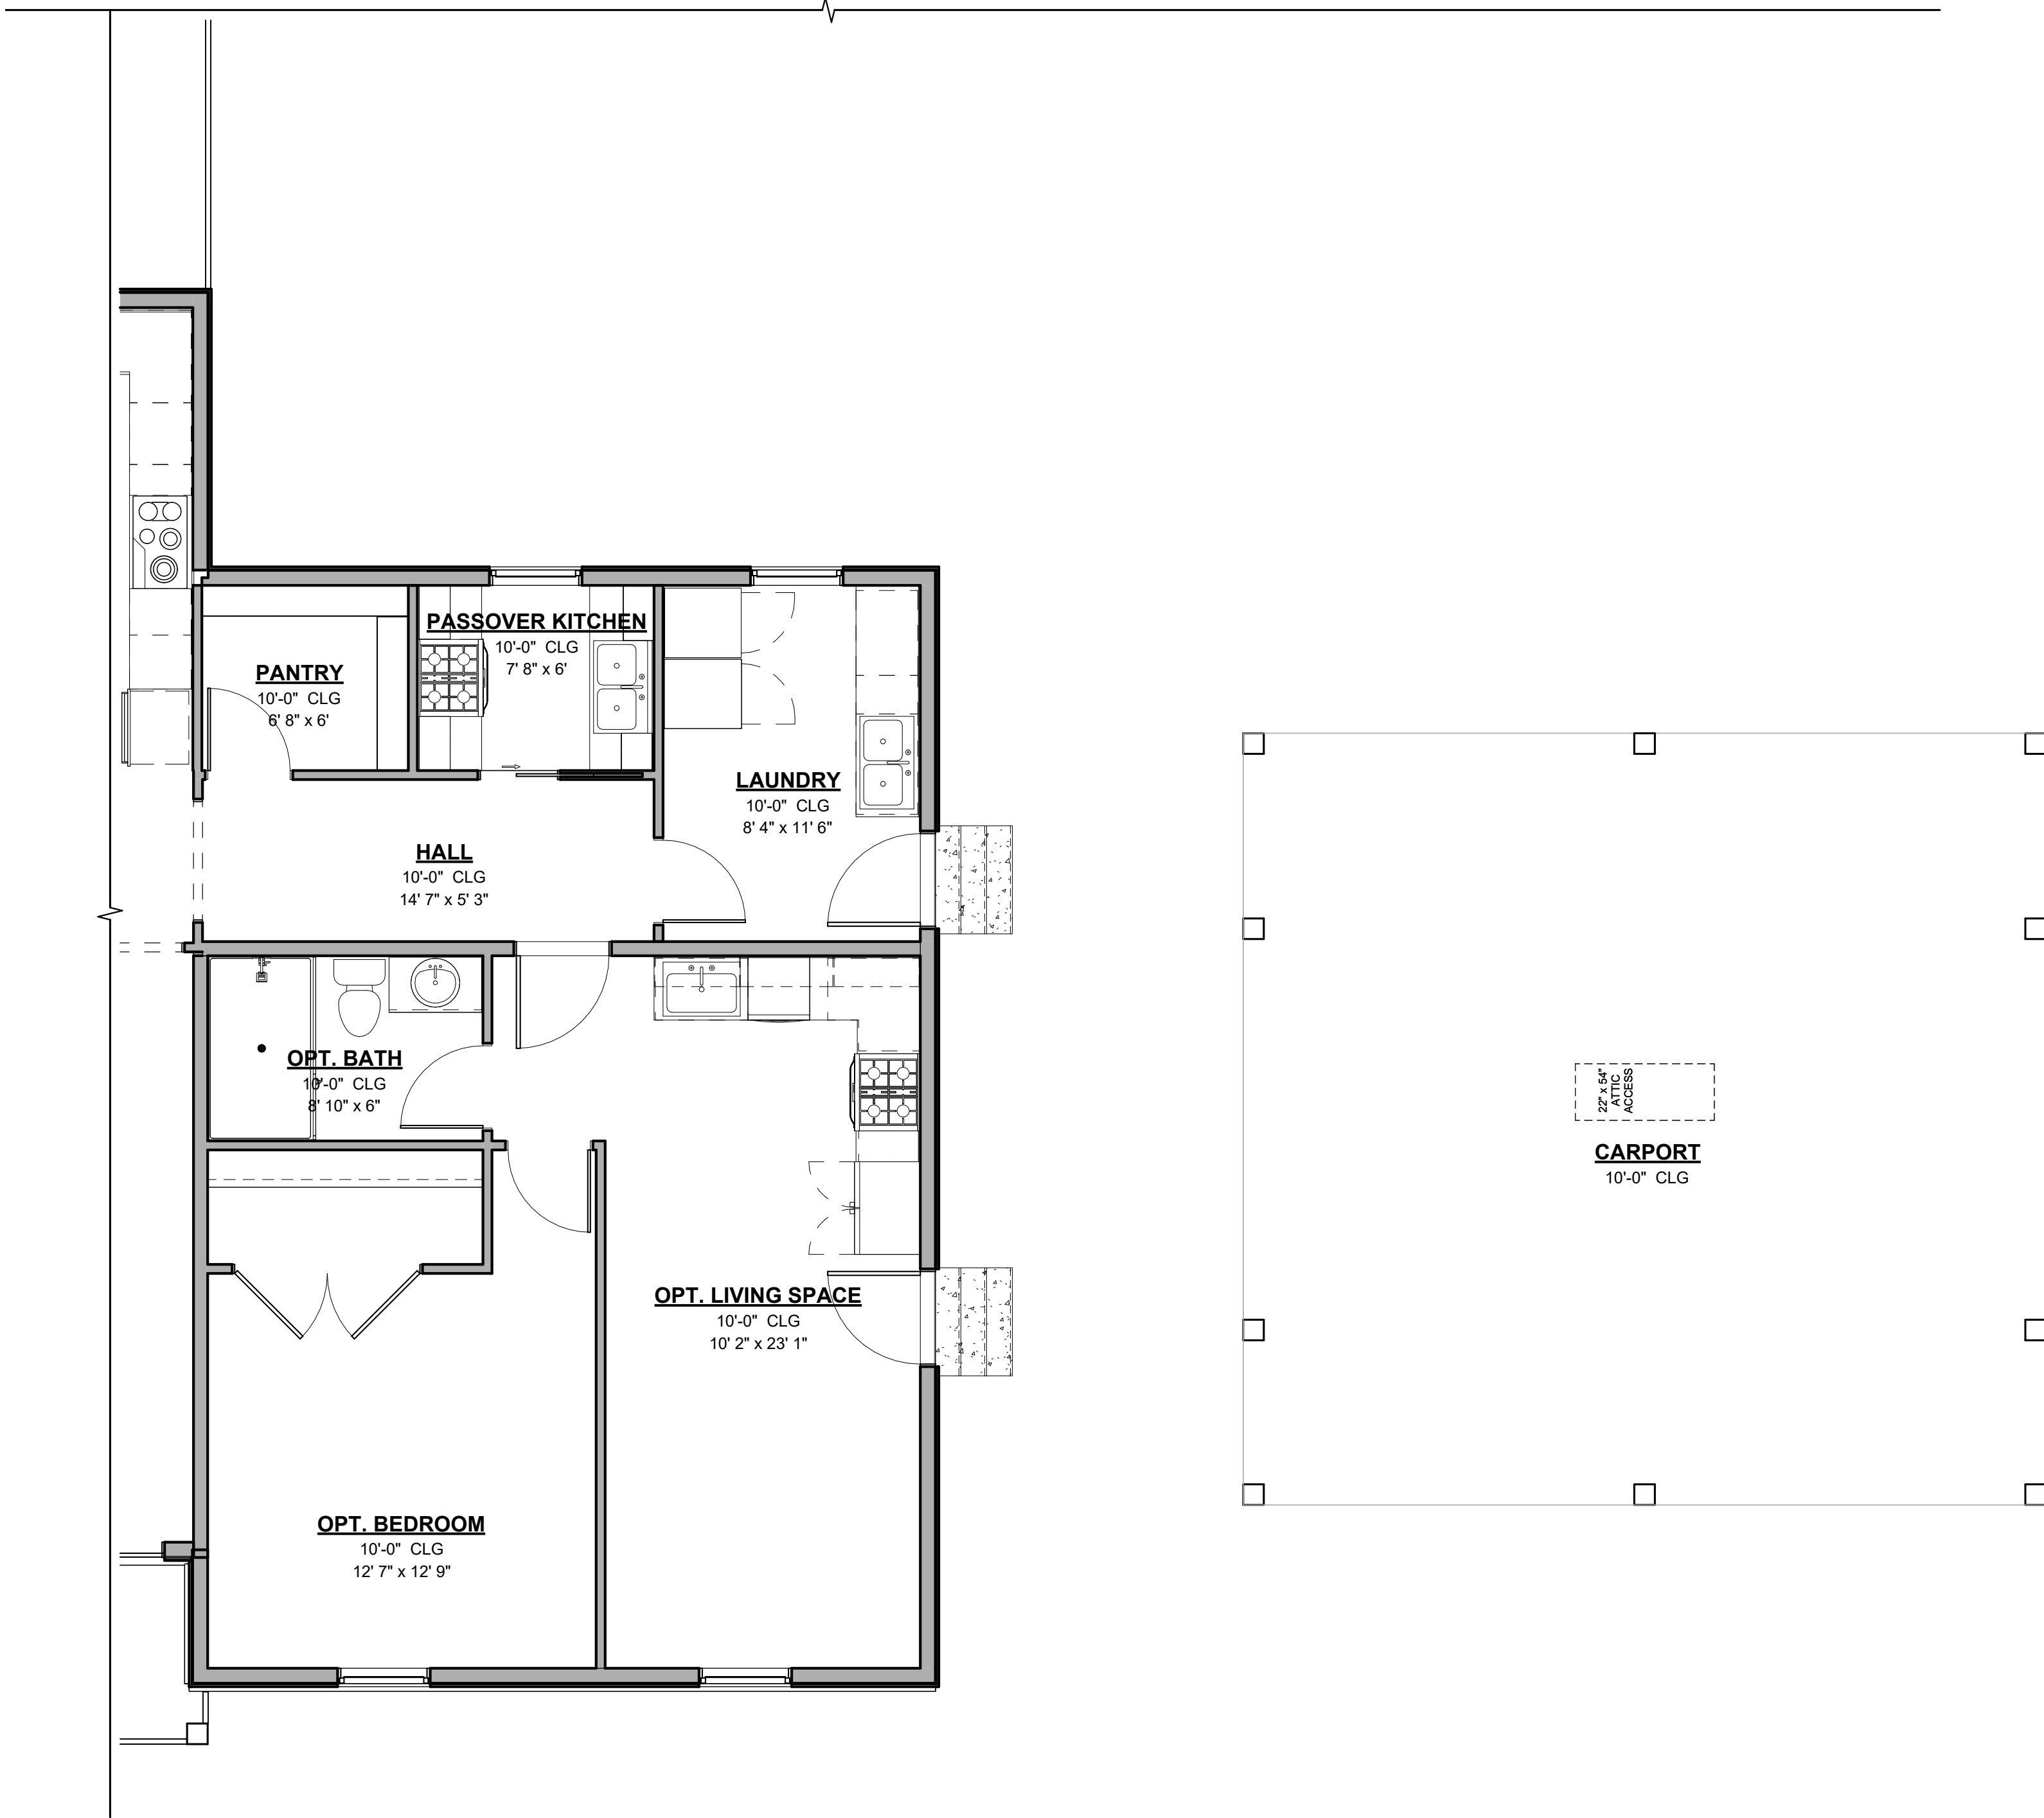

THIS DRAWING IS THE PROPERTY OF WTS PARADIGM, AND MAY NOT BE REPRODUCED OR USED WITHOUT WRITTEN PERMISSION. ANY UNAUTHORIZED ALTERATION WILL VOID RESPONSIBILITY BY WTS PARADIGM, ITS EMPLOYEES AND REPRESENTATIVES.				SCALE: AS NOTED		25.04.0014		ISSUE DATE		08.20.25	
THESE PLANS ARE BEING FURNISHED BY PARADIGM BY DRAFTSMEN WHO ARE NOT LICENSED ARCHITECTS OR ENGINEERS. CONSTRUCTION FROM THESE PLANS SHOULD NOT BE UNDERTAKEN WITHOUT THE ASSISTANCE OF A LICENSED ARCHITECT. PARADIGM DOES NOT WARRANT THE ACCURACY OF THESE PLANS FOR CONSTRUCTION OR DIMENSIONS. THE GENERAL CONTRACTOR AND/OR OWNER SHALL ASSUME FULL LIABILITY FOR ACTUAL FIELD DIMENSIONS, DETAILS, CONSTRUCTION TECHNIQUES, AND STRUCTURAL REQUIREMENTS CONFORMING TO ALL STATE AND LOCAL CODES AND ORDINANCES. PARADIGM ACCEPTS NO RESPONSIBILITY FOR STRUCTURAL INTEGRITY WHICH MAY BE AFFECTED BY CHANGES OR MODIFICATIONS TO THESE PLANS. PARADIGM DISCLAIMS ANY AND ALL CLAIMS FOR FAULTY WORKMANSHIP PROVIDED, EXPRESSED NOR IMPLIED AND PARADIGM DECLINES ANY AND ALL CLAIMS FOR FAULTY WORKMANSHIP.				DRAWN BY: JH		CHECKED BY: JACL		4200 PLAN		REVISION DATE	
				CLIENT: YUDI GROSS		TBD		GLADE VALLEY, NC 28627		DRAWING #	
										SA1.1.2	

1 FIRST FLOOR PLAN - OPTIONAL MOTHER IN LAW
SUITE WITH UPGRADED CARPORT



1/4" = 1'-0"

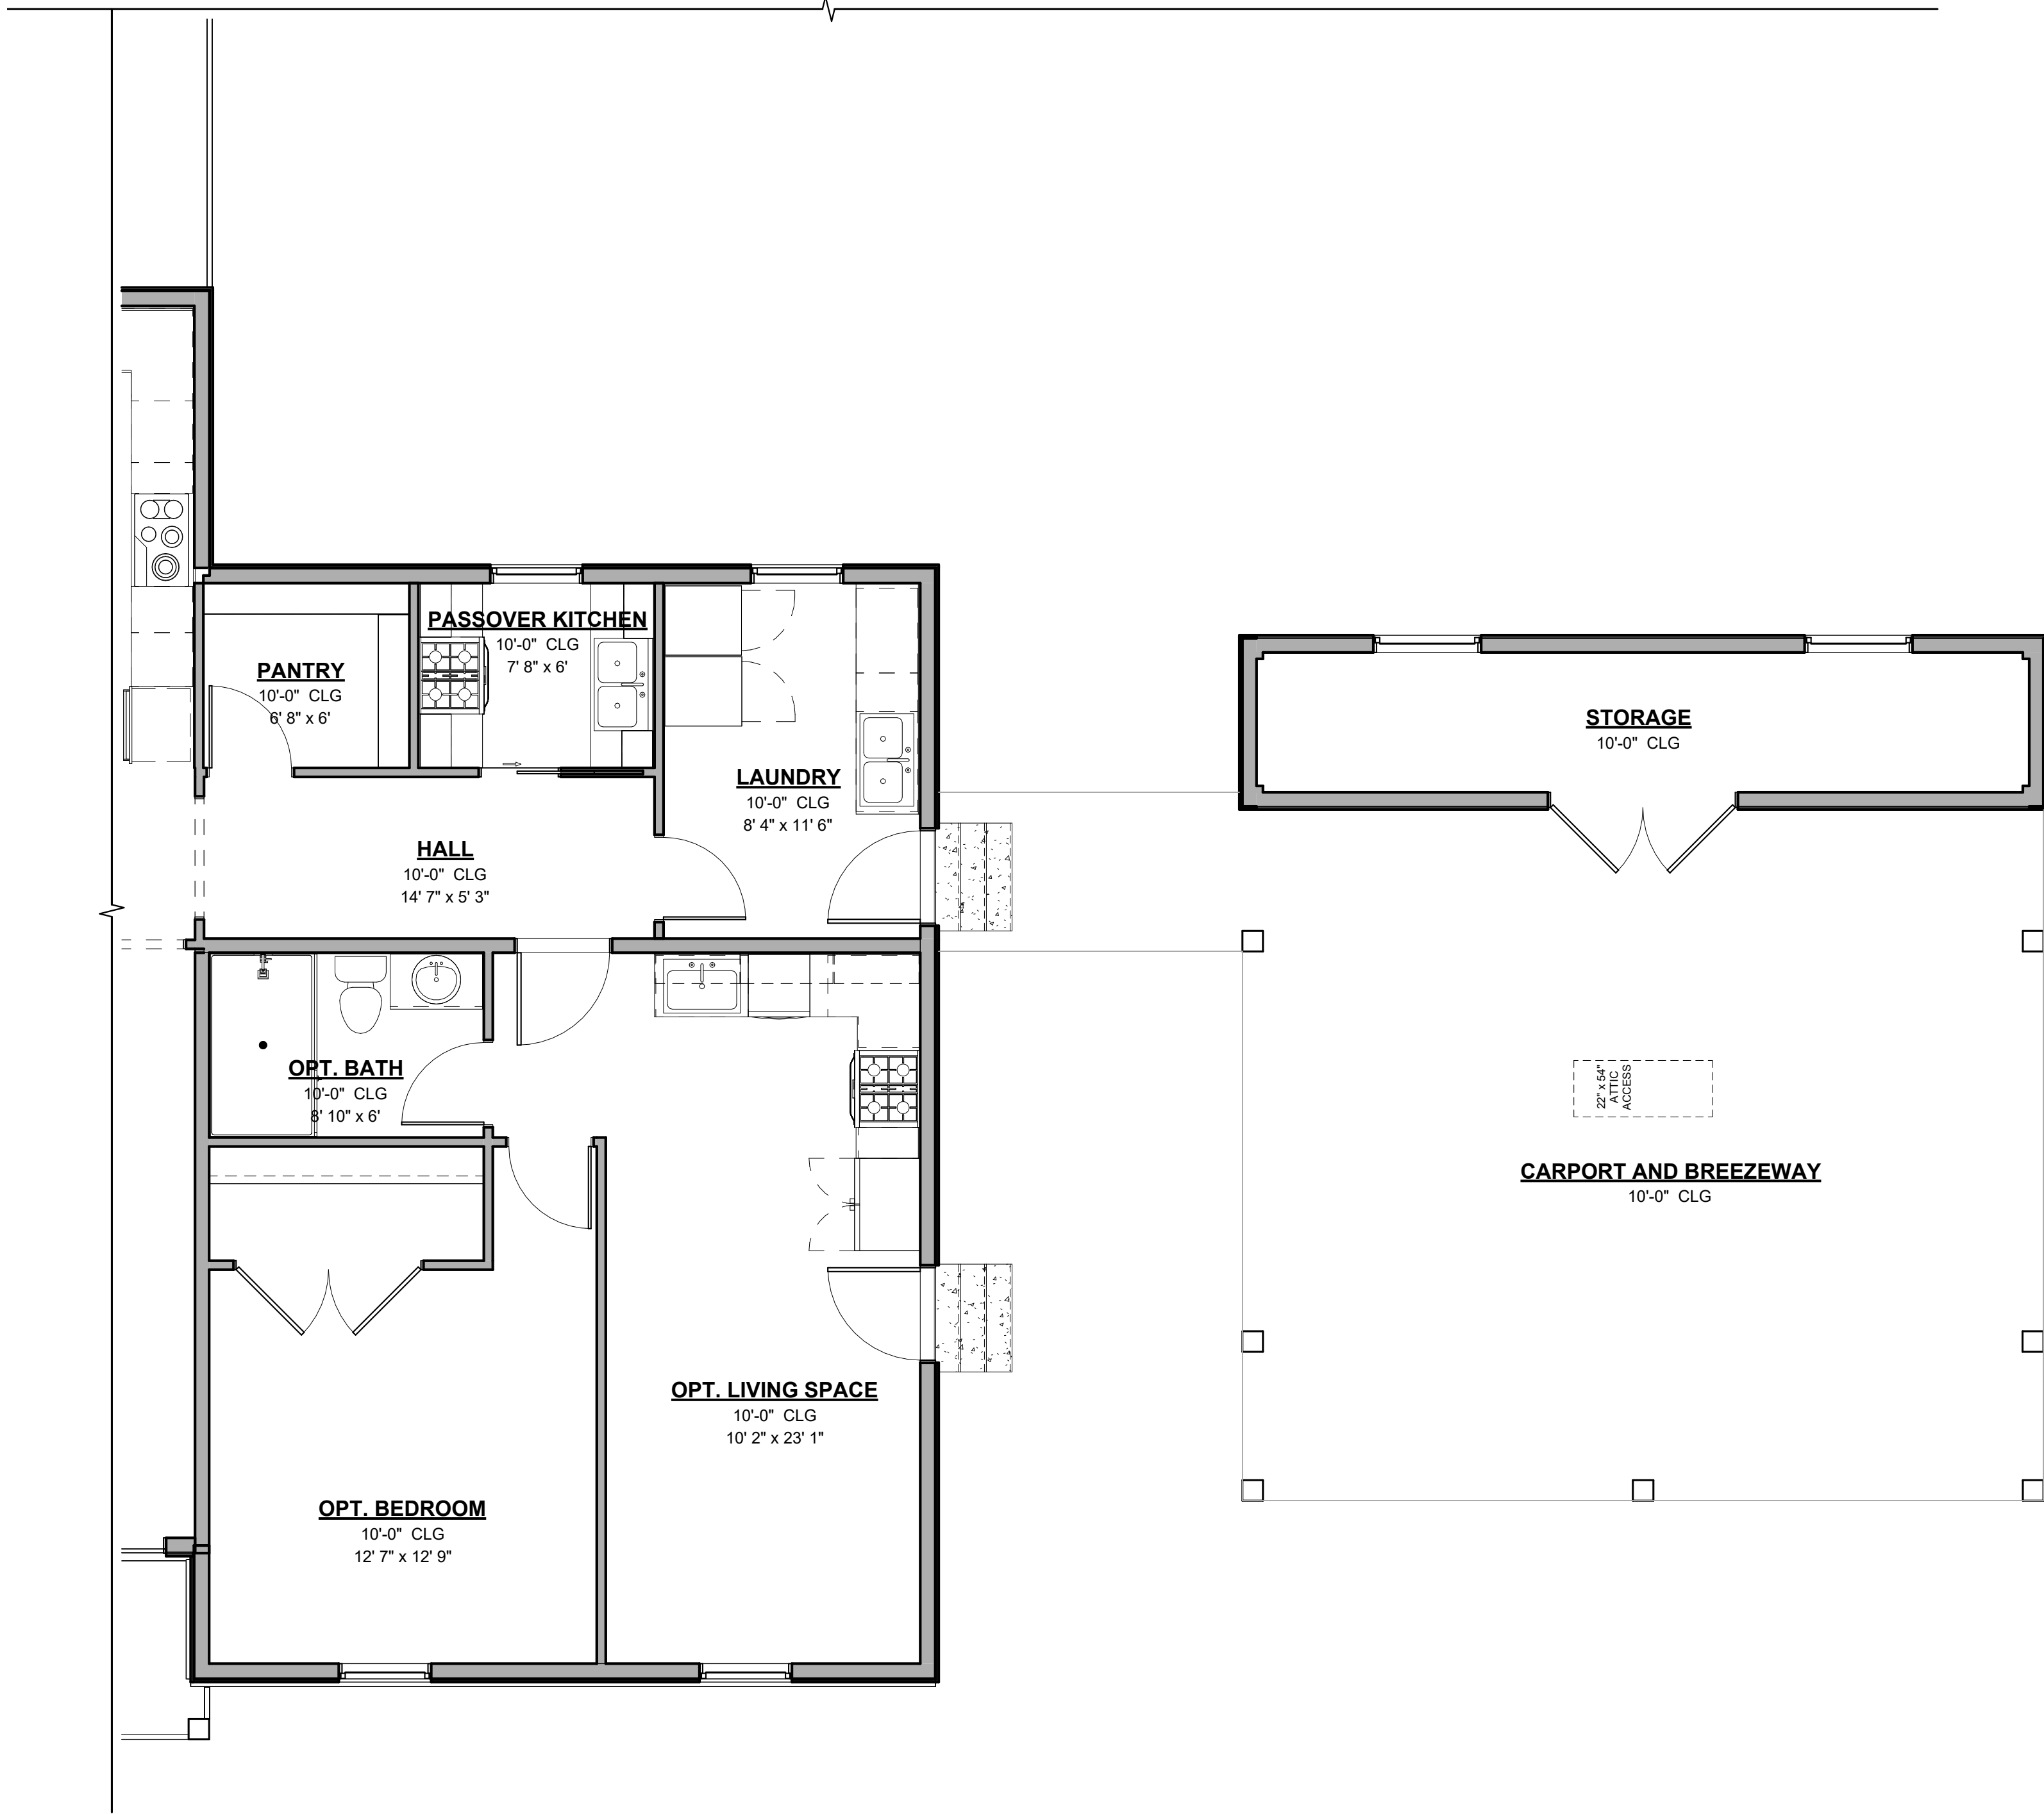

THIS DRAWING IS THE PROPERTY OF WTS PARADIGM, AND MAY NOT BE REPRODUCED OR USED WITHOUT WRITTEN PERMISSION. ANY UNAUTHORIZED ALTERATION WILL VOID RESPONSIBILITY BY WTS PARADIGM, ITS EMPLOYEES AND REPRESENTATIVES.		SCALE: AS NOTED		25.04.0014		ISSUE DATE		08.20.25	
THESE PLANS ARE BEING FURNISHED BY PARADIGM BY DRAFTSMEN WHO ARE NOT LICENSED ARCHITECTS OR ENGINEERS. CONSTRUCTION FROM THESE PLANS SHOULD NOT BE UNDERTAKEN WITHOUT THE ASSISTANCE OF A LICENSED ARCHITECT. PARADIGM DOES NOT WARRANT THE ACCURACY OF THESE PLANS FOR ANY PURPOSES OTHER THAN AS SHOWN. THE GENERAL CONTRACTOR AND/OR OWNER SHALL ASSUME FULL LIABILITY FOR ACTUAL FIELD CONDITIONS, DIMENSIONS, DETAILS, CONSTRUCTION TECHNIQUES, AND STRUCTURAL REQUIREMENTS CONFORMING TO ALL STATE AND LOCAL CODES AND ORDINANCES. PARADIGM ACCEPTS NO RESPONSIBILITY FOR STRUCTURAL INTEGRITY WHICH MAY BE AFFECTED BY FIELD CONDITIONS. THESE PLANS ARE PROVIDED AS A GUIDE ONLY. NO WARRANTIES HAVE BEEN SPECIFICALLY EXCLUDED. USERS OF THESE PLANS UNDERSTAND AND AGREE THAT NO WARRANTIES HAVE BEEN PROVIDED, EXPRESSED NOR IMPLIED AND PARADIGM DECLINES ANY AND ALL CLAIMS FOR FAULTY WORKMANSHIP.		DRAWN BY: JH		CHECKED BY: JACL		4200 PLAN		REVISION DATE	
		CLIENT: YUDI GROSS		PARADIGM		TBD		DRAWING #	
				GLADE VALLEY, NC 28627				SA1.1.3	

1 FIRST FLOOR PLAN - OPTIONAL 2 BEDROOM
ADDITION W STANDARD CARPORT


1/4" = 1'-0"

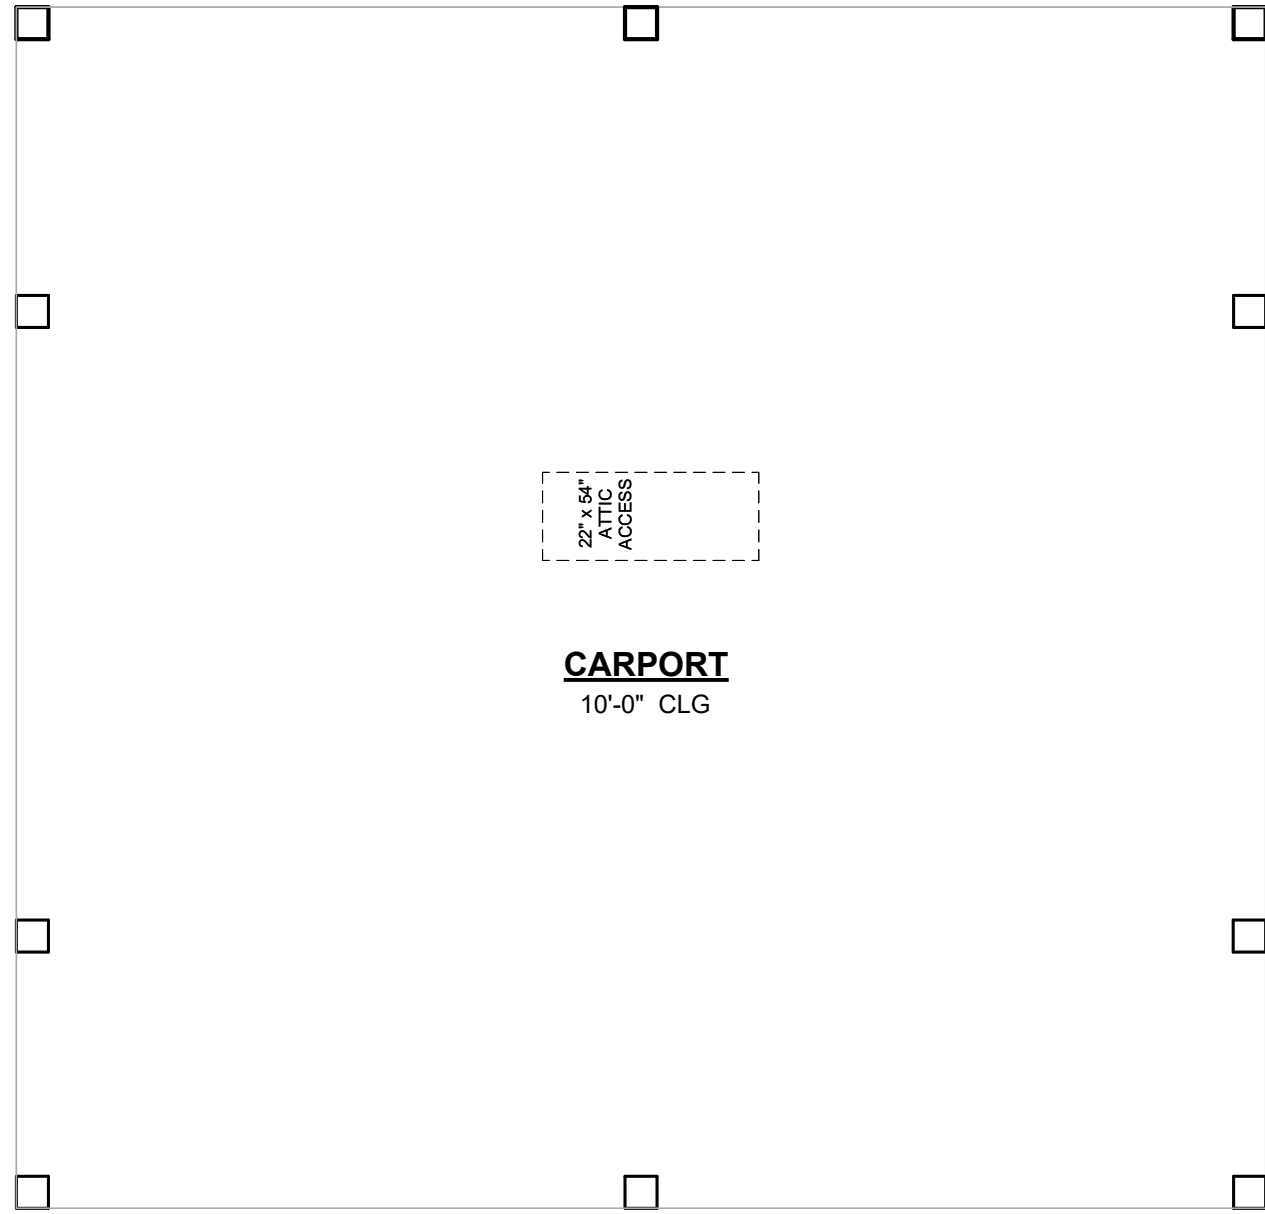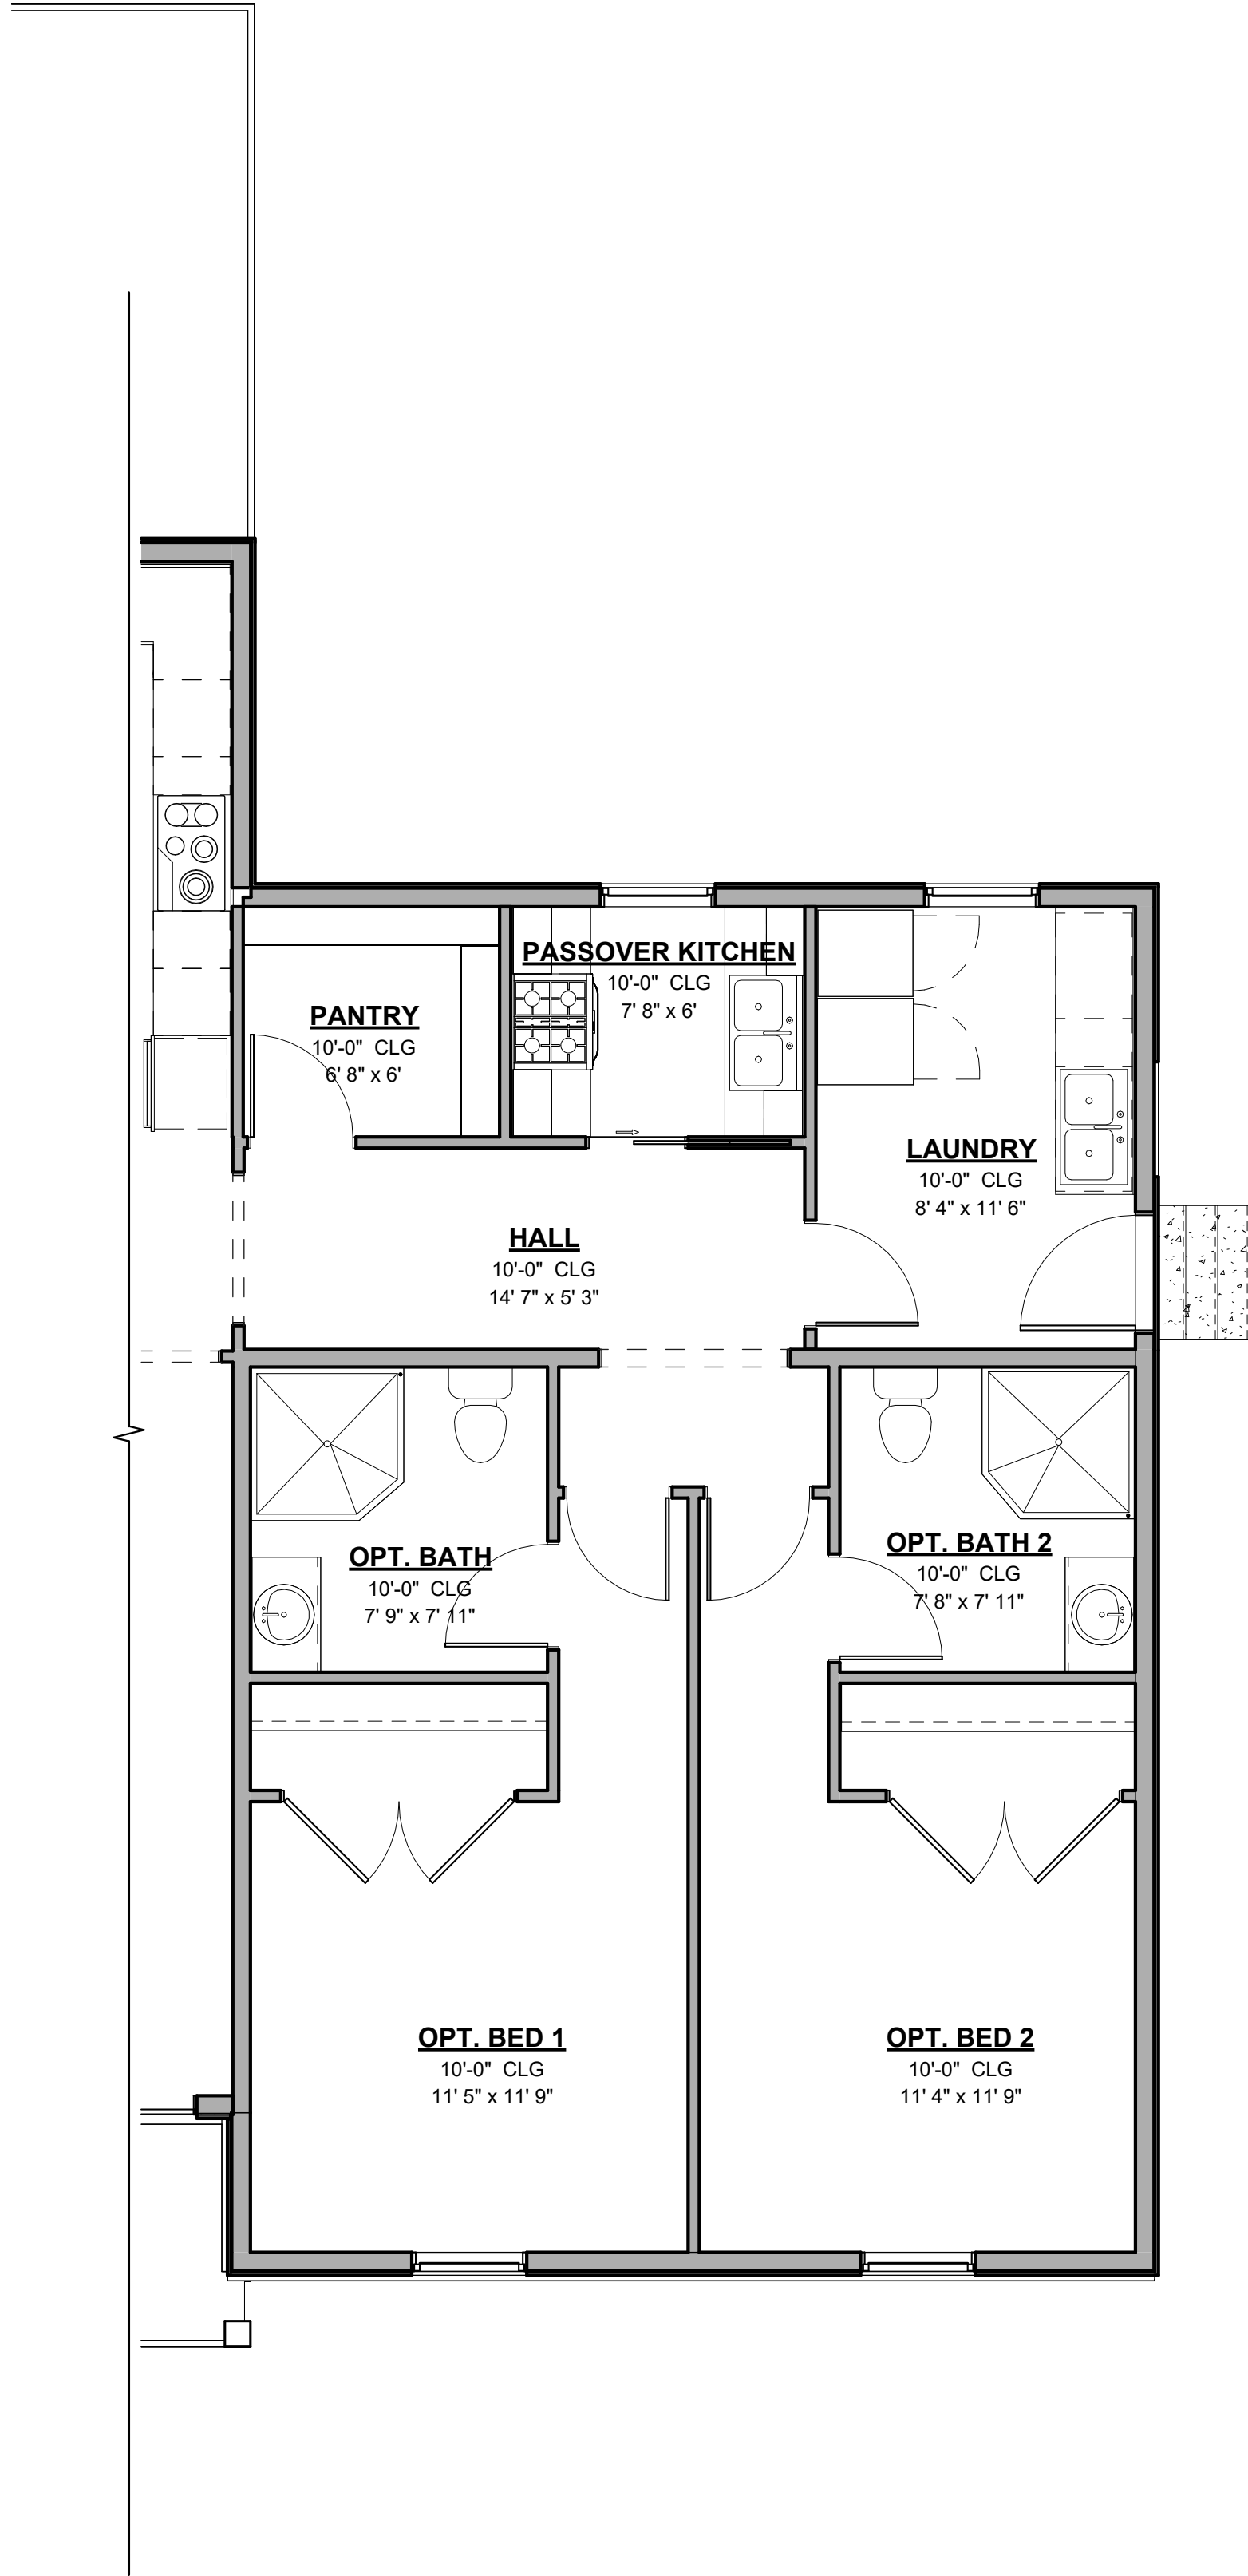

THIS DRAWING IS THE PROPERTY OF WTS PARADIGM, AND MAY NOT BE REPRODUCED OR USED WITHOUT WRITTEN PERMISSION. ANY UNAUTHORIZED ALTERATION WILL VOID RESPONSIBILITY BY WTS PARADIGM, ITS EMPLOYEES AND REPRESENTATIVES.		SCALE: AS NOTED		25.04.0014		ISSUE DATE		08.20.25	
THESE PLANS ARE BEING FURNISHED BY PARADIGM BY DRAFTSMEN WHO ARE NOT LICENSED ARCHITECTS OR ENGINEERS. CONSTRUCTION FROM THESE PLANS SHOULD NOT BE UNDERTAKEN WITHOUT THE ASSISTANCE OF A LICENSED ARCHITECT. PARADIGM DOES NOT WARRANT THE ACCURACY OF THESE PLANS FOR ANY PURPOSES OTHER THAN AS SHOWN. THE GENERAL CONTRACTOR AND/OR OWNER SHALL ASSUME FULL LIABILITY FOR ACTUAL FIELD CONDITIONS, DETAILS, CONSTRUCTION TECHNIQUES, AND STRUCTURAL REQUIREMENTS CONFORMING TO ALL STATE AND LOCAL CODES AND ORDINANCES. PARADIGM ACCEPTS NO RESPONSIBILITY FOR STRUCTURAL INTEGRITY WHICH MAY BE AFFECTED BY FIELD CONDITIONS. THESE PLANS ARE PROVIDED AS A GUIDE ONLY. NO WARRANTIES HAVE BEEN SPECIFICALLY EXCLUDED. USERS OF THESE PLANS UNDERSTAND AND AGREE THAT NO WARRANTIES HAVE BEEN PROVIDED, EXPRESSED NOR IMPLIED AND PARADIGM DECLINES ANY AND ALL CLAIMS FOR FAULTY WORKMANSHIP.		DRAWN BY: JH		CHECKED BY: JACL		4200 PLAN		REVISION DATE	
		CLIENT: YUDI GROSS		PARADIGM		TBD		DRAWING #	
				GLADE VALLEY, NC 28627				SA1.1.4	

1 FIRST FLOOR PLAN - OPTIONAL 2 BEDROOM
ADDITION W UPGRADED CARPORT

1/4" = 1'-0"

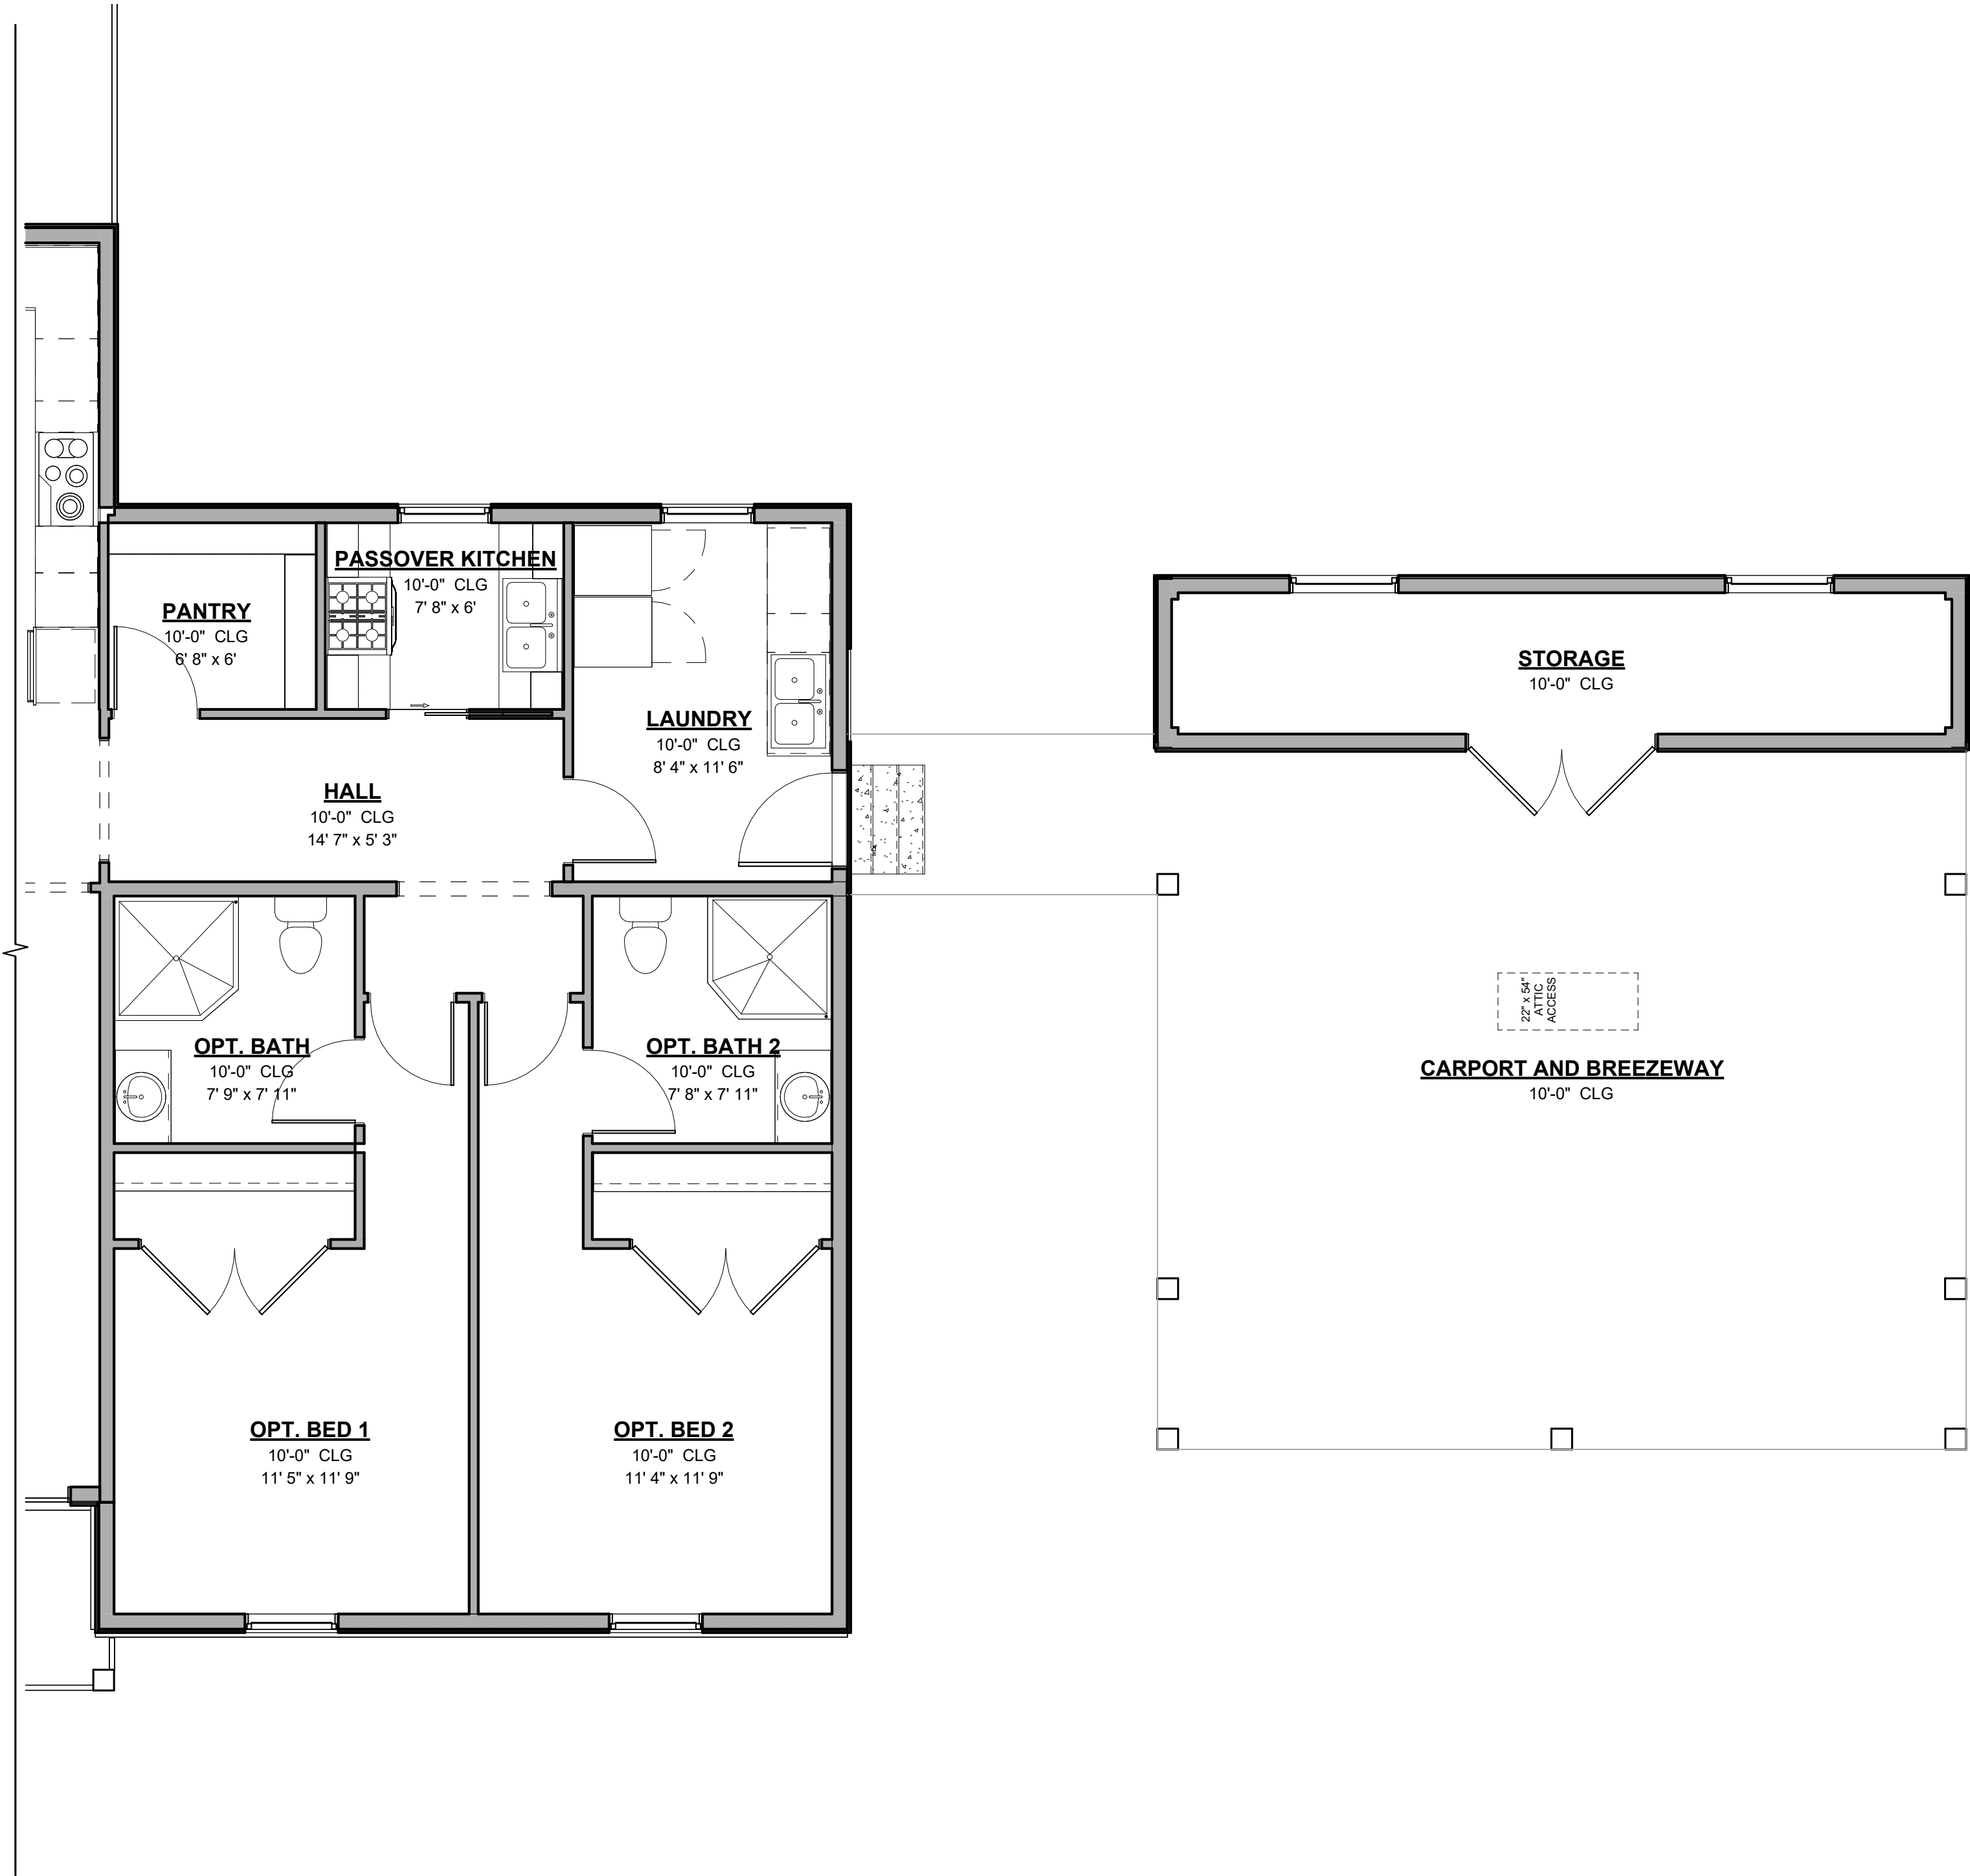


THIS DRAWING IS THE PROPERTY OF WTS PARADIGM, AND MAY NOT BE REPRODUCED OR USED WITHOUT WRITTEN PERMISSION. ANY UNAUTHORIZED ALTERATION WILL VOID RESPONSIBILITY BY WTS PARADIGM, ITS EMPLOYEES AND REPRESENTATIVES.

THESE PLANS ARE BEING FURNISHED BY PARADIGM BY DRAFTSMEN WHO ARE NOT LICENSED ARCHITECTS OR ENGINEERS. CONSTRUCTION FROM THESE PLANS SHOULD NOT BE UNDERTAKEN WITHOUT THE ASSISTANCE OF A LICENSED ARCHITECT. PARADIGM SHALL NOT BE RESPONSIBLE FOR ANY ERRORS, OMISSIONS, OR INADEQUACIES IN THESE PLANS. THE GENERAL CONTRACTOR AND/OR OWNER SHALL ASSUME FULL LIABILITY FOR ACTUAL FIELD CONDITIONS, DETAILS, CONSTRUCTION TECHNIQUES, AND STRUCTURAL REQUIREMENTS CONFORMING TO ALL STATE AND LOCAL CODES AND ORDINANCES. PARADIGM ACCEPTS NO RESPONSIBILITY FOR STRUCTURAL INTEGRITY WHICH MAY BE AFFECTED BY UNUSUAL OR UNEXPECTED LOADS, SOIL CONDITIONS, OR OTHER FACTORS NOT SPECIFICALLY EXCLUDED. USERS OF THESE PLANS UNDERSTAND AND AGREE THAT NO WARRANTIES HAVE BEEN PROVIDED, EXPRESSED NOR IMPLIED AND PARADIGM DECLINES ANY AND ALL CLAIMS FOR FAULTY WORKMANSHIP.

SCALE: AS NOTED

DRAWN BY: JH CHECKED BY: JACL

CLIENT: YUDI GROSS

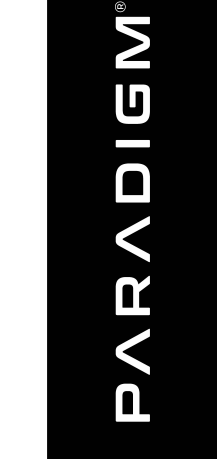

25.04.0014

4200 PLAN

TBD
GLADE VALLEY, NC 28627

ISSUE DATE

08.20.25

REVISION DATE

DRAWING #

SA1.1.5


2 FRONT VIEW

1/4" = 1'-0"



1 LEFT VIEW

1/4" = 1'-0"

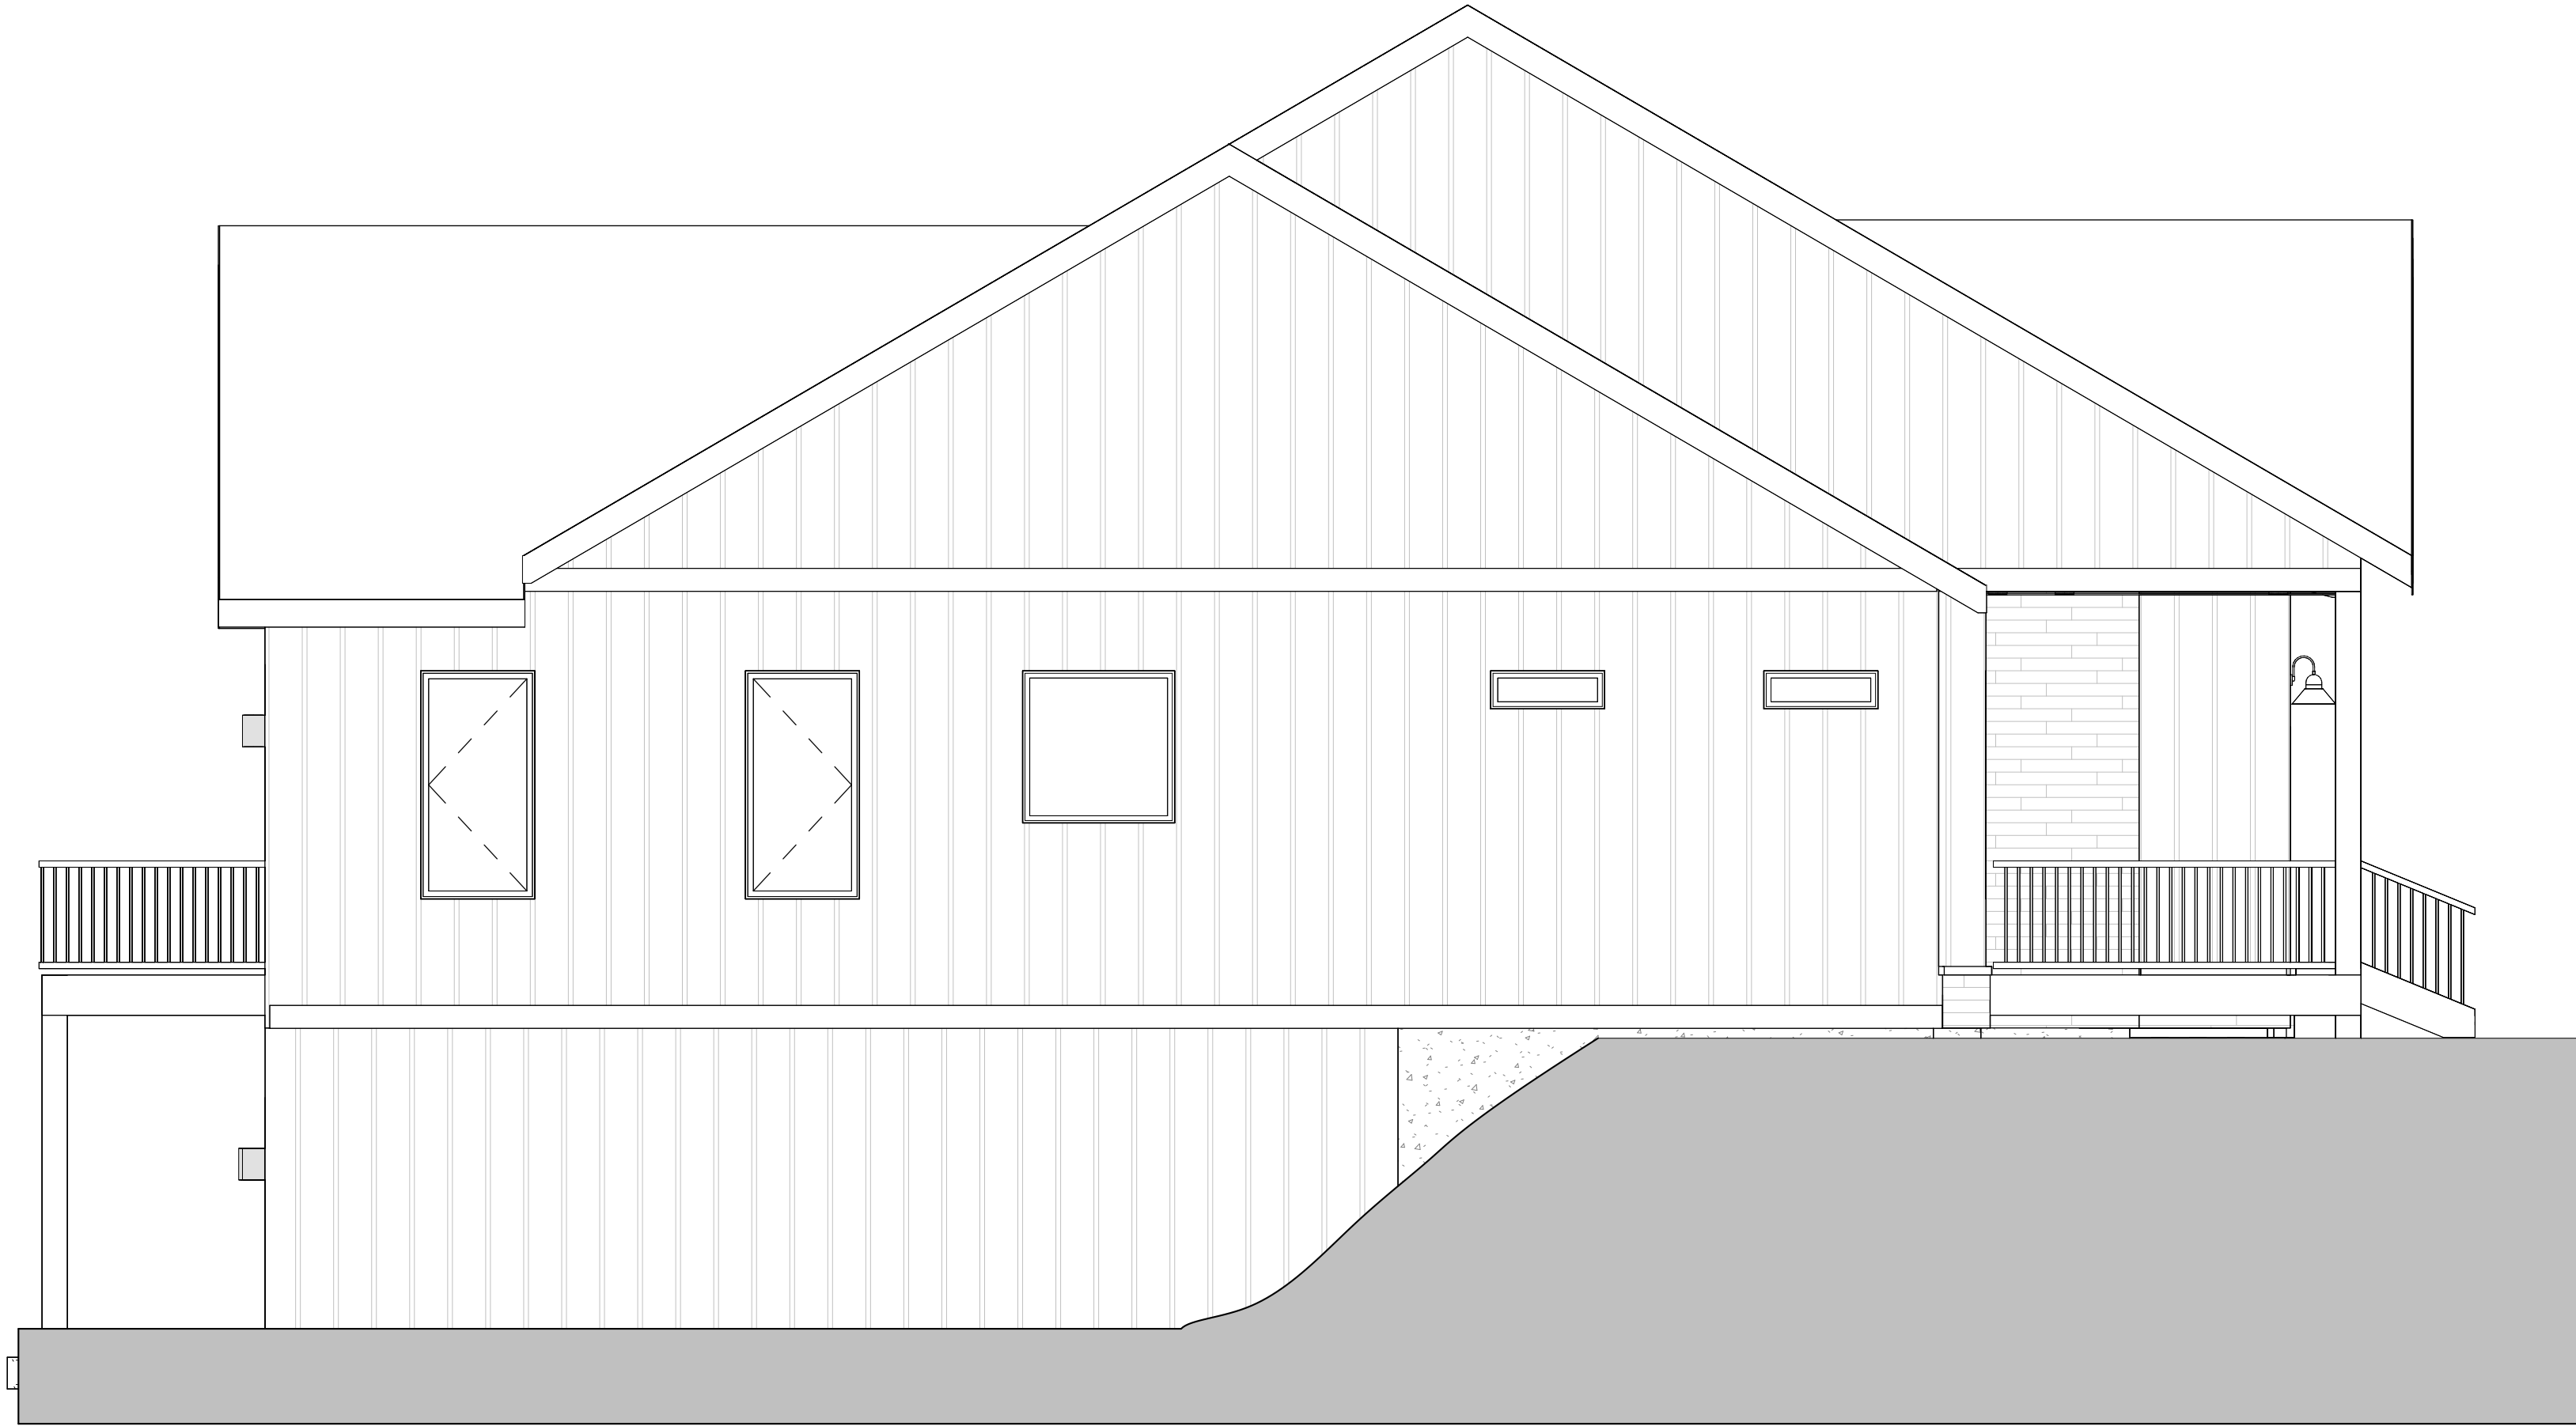


THESE PLANS ARE BEING FURNISHED BY PARADIGM BY DRAFTSMEN WHO ARE NOT LICENSED ARCHITECTS OR ENGINEERS. CONSTRUCTION FROM THESE PLANS SHOULD NOT BE UNDERTAKEN WITHOUT THE ASSISTANCE OF A LICENSED ARCHITECT. PARADIGM DISCLAIMS ANY LIABILITY FOR ANY ERRORS, OMISSIONS, OR INADEQUACIES IN THESE PLANS. THE GENERAL CONTRACTOR AND/OR OWNER SHALL ASSUME FULL LIABILITY FOR ACTUAL FIELD CONDITIONS, DETAILS, CONSTRUCTION TECHNIQUES, AND STRUCTURAL REQUIREMENTS CONFORMING TO ALL STATE AND LOCAL CODES AND ORDINANCES. PARADIGM ACCEPTS NO RESPONSIBILITY FOR STRUCTURAL INTEGRITY WHICH MAY BE AFFECTED BY UNUSUAL OR UNEXPECTED CONDITIONS. PARADIGM DISCLAIMS ANY AND ALL WARRANTIES, SPECIFICALLY EXCLUDED, OF THESE PLANS, UNDERSTAND AND AGREE THAT NO WARRANTIES HAVE BEEN PROVIDED, EXPRESSED NOR IMPLIED AND PARADIGM DECLINES ANY AND ALL CLAIMS FOR FAULTY WORKMANSHIP.

SCALE: AS NOTED

DRAWN BY: JH CHECKED BY: JACL

CLIENT: YUDI GROSS

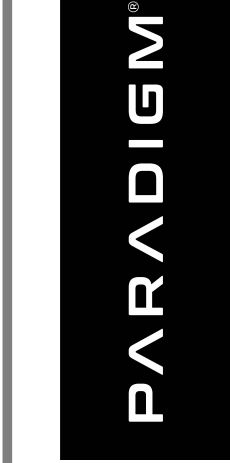

25.04.0014


4200 PLAN

TBD
GLADE VALLEY, NC 28627

ISSUE DATE 08.20.25


REVISION DATE

DRAWING # SA2.0

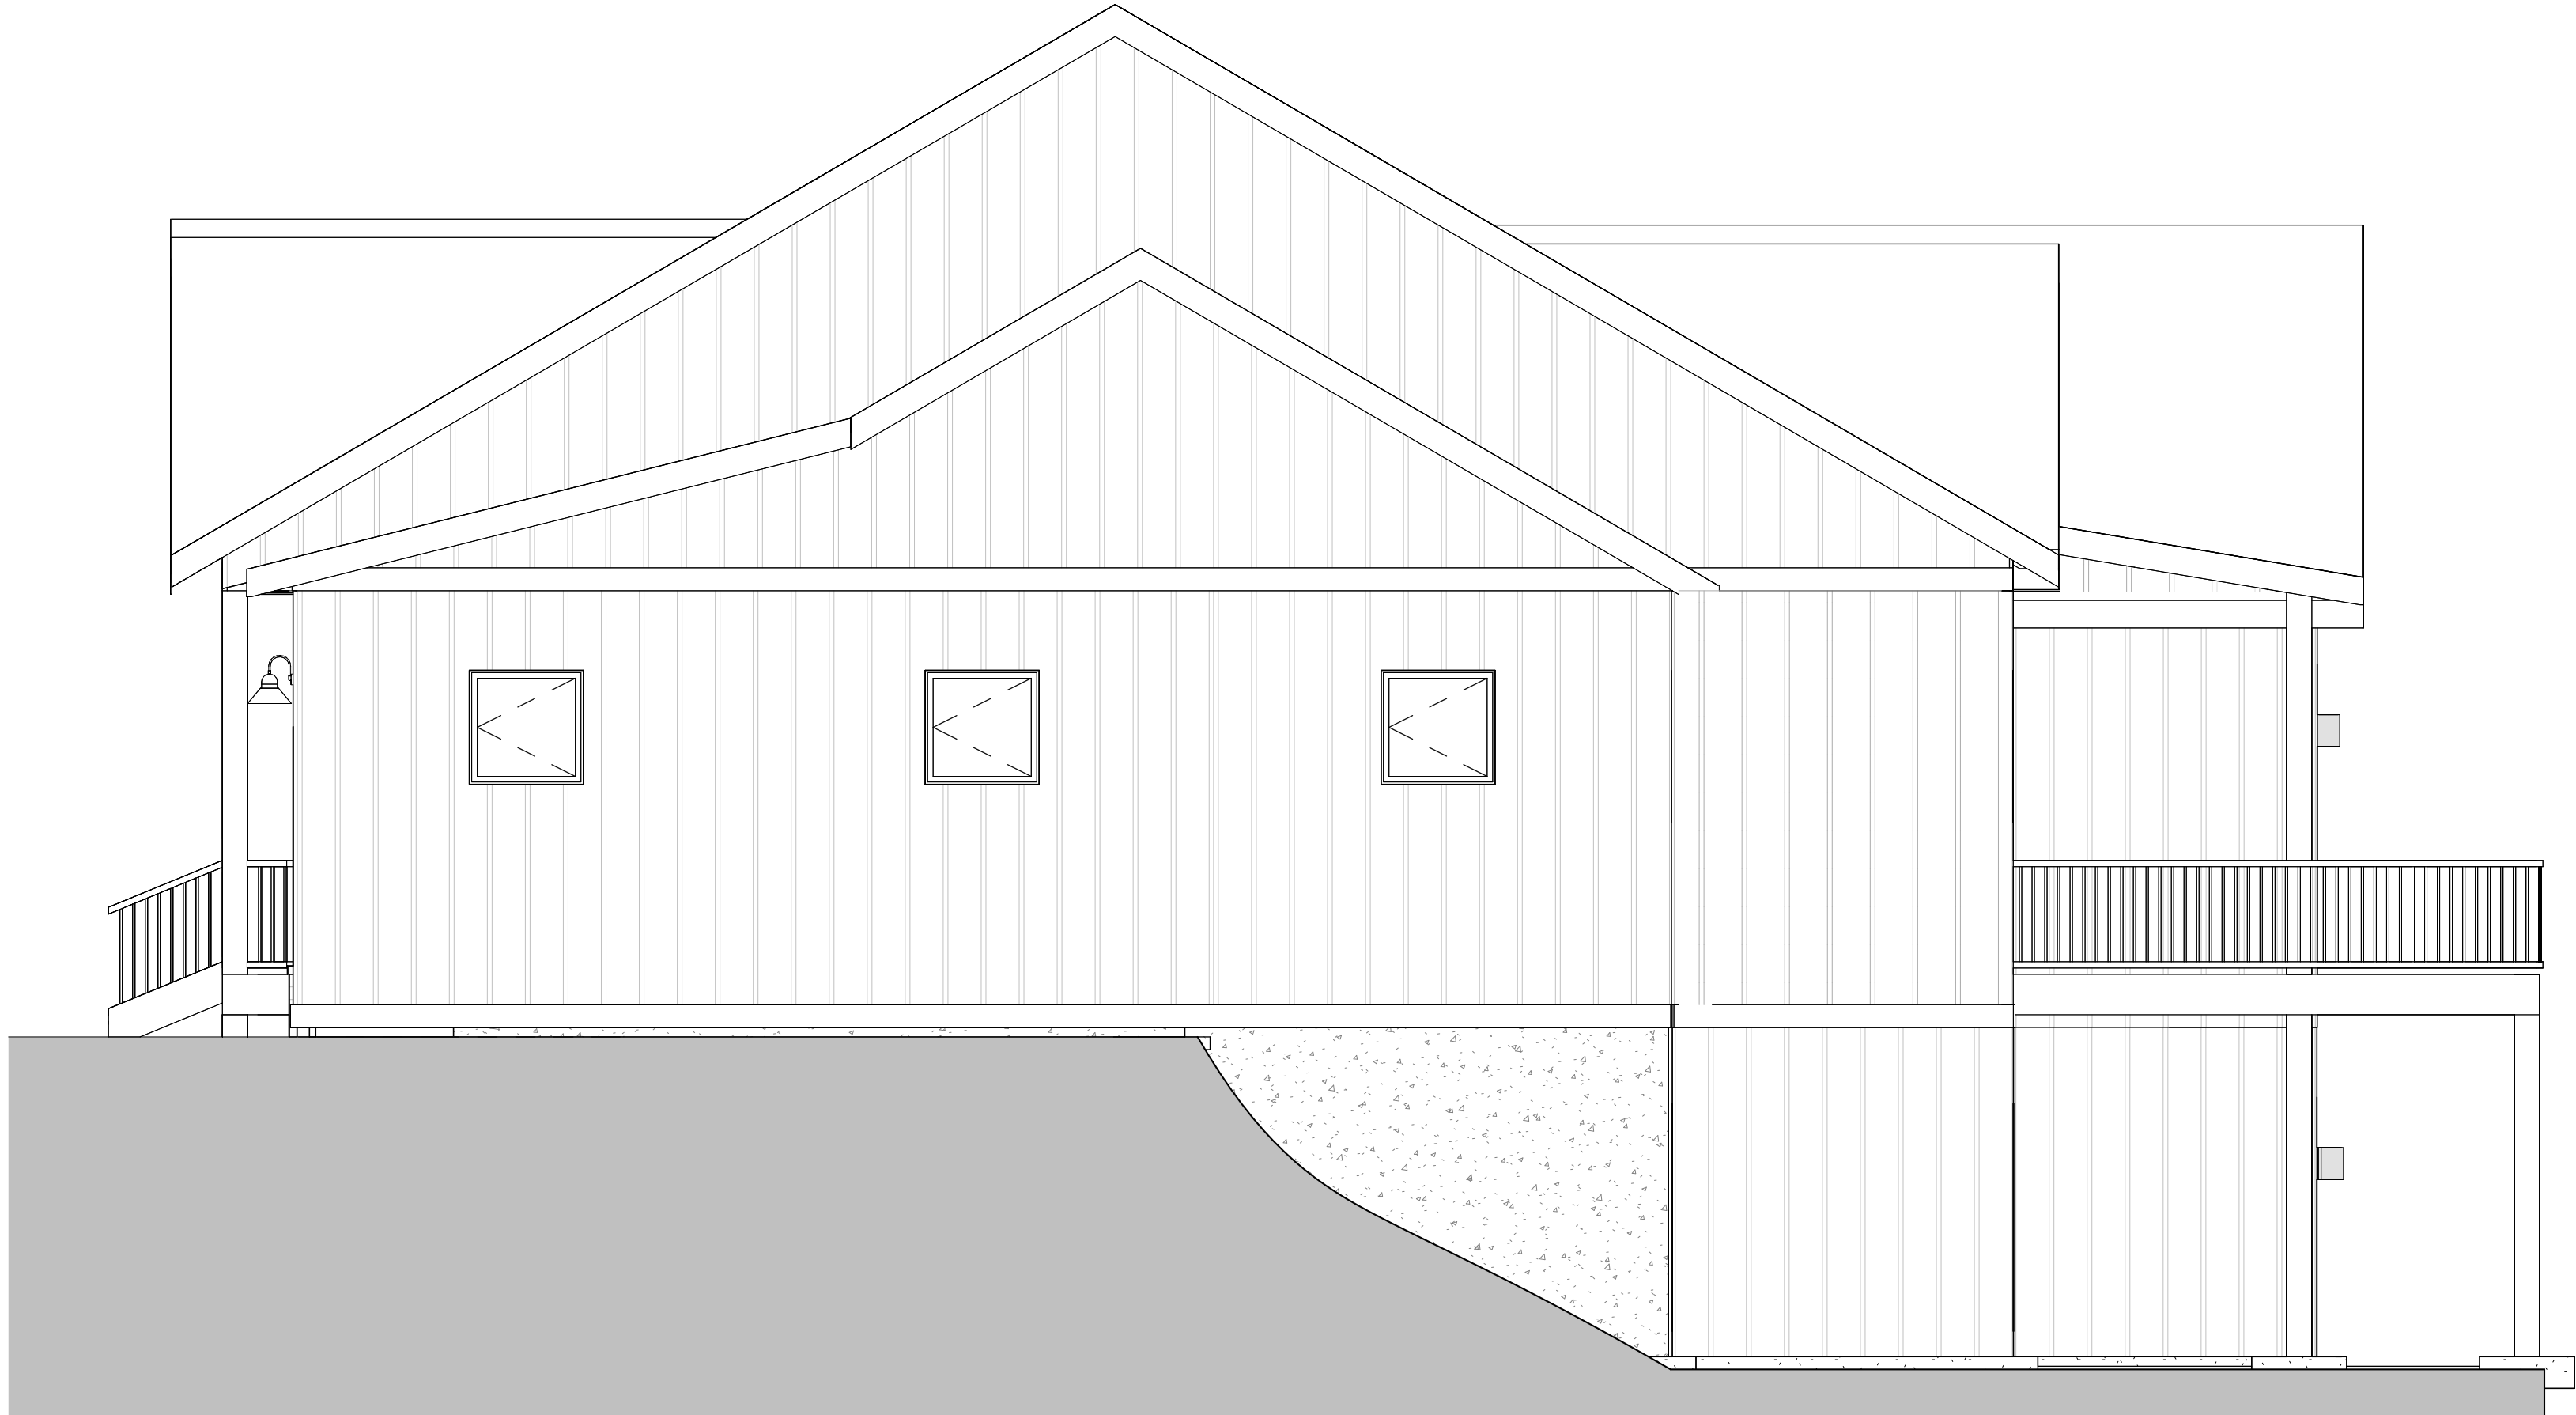

THESE PLANS ARE BEING FURNISHED BY PARADIGM BY DRAFTSMEN WHO ARE NOT LICENSED ARCHITECTS OR ENGINEERS. CONSTRUCTION FROM THESE PLANS SHOULD NOT BE UNDERTAKEN WITHOUT THE ASSISTANCE OF A LICENSED ARCHITECT. PARADIGM DISCLAIMS ANY LIABILITY FOR ANY ERRORS, OMISSIONS, OR INACCURACIES IN THESE PLANS. PARADIGM SHALL ASSUME NO LIABILITY FOR ACTUAL FIELD CONDITIONS, DETAILS, CONSTRUCTION TECHNIQUES, AND STRUCTURAL REQUIREMENTS CONFORMING TO ALL STATE AND LOCAL CODES AND ORDINANCES. PARADIGM ACCEPTS NO RESPONSIBILITY FOR STRUCTURAL INTEGRITY WHICH MAY BE AFFECTED BY FIELD CONDITIONS. PARADIGM DISCLAIMS ANY AND ALL CLAIMS FOR FAULTY WORKMANSHIP PROVIDED, EXPRESSED NOR IMPLIED AND PARADIGM DECLINES ANY AND ALL CLAIMS FOR FAULTY WORKMANSHIP.

SCALE: AS NOTED
DRAWN BY: JH CHECKED BY: JACL
CLIENT: YUDI GROSS

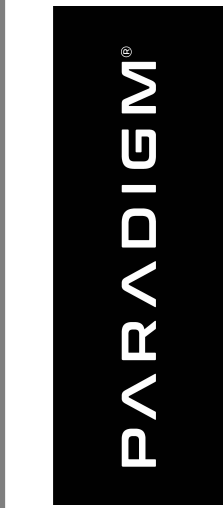

25.04.0014	ISSUE DATE	08.20.25
4200 PLAN	REVISION DATE	
TBD	DRAWING #	SA2.1
GLADE VALLEY, NC 28627		



1 FRONT VIEW - MOTHER IN LAW SUITE
1/4" = 1'-0" SIMILAR AT 2 BEDROOM ADDITION

$$1/4'' = 1'-0''$$

SIMILAR AT 2 BEDROOM ADDITION

THIS DRAWING IS THE PROPERTY OF WTS PARADIGM, ITS EMPLOYEES AND REPRESENTATIVES. ANY UNAUTHORIZED ALTERATION WILL VOID RESPONSIBILITY BY WTS PARADIGM, ITS EMPLOYEES AND REPRESENTATIVES.

THESE PLANS ARE BEING FURNISHED BY PARADIGM TO DRAFTSMEN WHO ARE NOT LICENSED ARCHITECTS OR ENGINEERS. CONSTRUCTION FROM THESE PLANS SHOULD NOT BE UNDERTAKEN WITHOUT THE ASSISTANCE OF A CONSTRUCTION PROFESSIONAL. PARADIGM ASSUMES NO RESPONSIBILITY FOR STRUCTURAL OR DIMENSIONAL ERRORS OR OMISSIONS. THE GENERAL CONTRACTOR AND/OR OWNER SHALL ASSUME FULL LIABILITY FOR ACTUAL FIELD DIMENSIONS, DETAILS, CONSTRUCTION TECHNIQUES, AND STRUCTURAL REQUIREMENTS CONFORMING TO ALL STATE AND FEDERAL CODES. PARADIGM SHALL BE THE SOLE RESPONSIBILITY OF THE OWNER AND/OR CONSTRUCTOR. CONSEQUENTIAL DAMAGES ARE SPECIFICALLY EXCLUDED. USERS OF THESE PLANS UNDERSTAND AND AGREE THAT NO WARRANTIES HAVE BEEN PROVIDED, EXPRESSED NOR IMPLIED AND PARADIGM DECLINES ANY AND ALL CLAIMS FOR FAULTY WORKMANSHIP.

SCALE: AS NOTED

DRAWN BY: JH CHECKED BY: JACL

CHECKED BY:

CLIENT: YUDI GROSS

PARADIGM®

25.04.0014

4200 PLAN

TBD
GLADE VALLEY, NC 28627

ISSUE

08.20.25

REVISION
DATE

DRAWING #




1 RIGHT VIEW - MOTHER IN LAW SUITE
1/4" = 1'-0" SIMILAR AT 2 BEDROOM ADDITION



2 REAR VIEW - MOTHER IN LAW SUITE
1/4" = 1'-0" SIMILAR AT 2 BEDROOM ADDITION

THESE PLANS ARE BEING FURNISHED BY PARADIGM BY DRAFTSMEN WHO ARE NOT LICENSED ARCHITECTS OR ENGINEERS. CONSTRUCTION FROM THESE PLANS SHOULD NOT BE UNDERTAKEN WITHOUT THE ASSISTANCE OF A LICENSED ARCHITECT. PARADIGM DISCLAIMS ANY LIABILITY FOR ERRORS OR OMISSIONS. THE GENERAL CONTRACTOR AND/OR OWNER SHALL ASSUME FULL LIABILITY FOR ACTUAL FIELD CONDITIONS, DETAILS, CONSTRUCTION TECHNIQUES, AND STRUCTURAL REQUIREMENTS CONFORMING TO ALL STATE AND LOCAL CODES AND ORDINANCES. PARADIGM ACCEPTS NO RESPONSIBILITY FOR STRUCTURAL INTEGRITY WHICH MAY BE AFFECTED BY FIELD CONDITIONS. PARADIGM DISCLAIMS ANY LIABILITY FOR CONSTRUCTION OF SPECIFICALLY EXCLUDED USERS OF THESE PLANS UNDERSTAND AND AGREE THAT NO WARRANTIES HAVE BEEN PROVIDED, EXPRESSED NOR IMPLIED AND PARADIGM DECLINES ANY AND ALL CLAIMS FOR FAULTY WORKMANSHIP.

SCALE: AS NOTED
DRAWN BY: JH CHECKED BY: JACL
CLIENT: YUDI GROSS

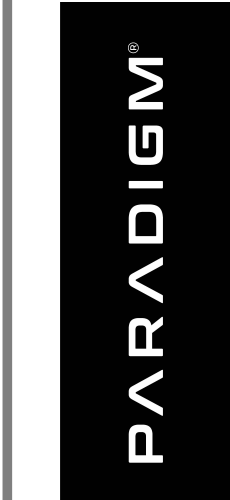

25.04.0014	ISSUE DATE	08.20.25
4200 PLAN	REVISION DATE	
TBD	DRAWING #	SA2.4

THIS DRAWING IS THE PROPERTY OF WTS PARADIGM, AND MAY NOT BE REPRODUCED OR USED WITHOUT WRITTEN PERMISSION. ANY UNAUTHORIZED ALTERATION WILL VOID RESPONSIBILITY BY WTS PARADIGM, ITS EMPLOYEES AND REPRESENTATIVES.



FRONT VIEW - MOTHER IN LAW SUITE WITH
STANDARD CARPORT

1

$$1/4'' = 1'-0''$$

SIMILAR AT 2 BEDROOM ADDITION

THIS DRAWING IS THE PROPERTY OF WTS PARADIGM, AND MAY NOT BE REPRODUCED OR USED WITHOUT WRITTEN PERMISSION. ANY UNAUTHORIZED ALTERATION WILL VOID RESPONSIBILITY BY WTS PARADIGM, ITS EMPLOYEES AND REPRESENTATIVES.

THESE PLANS ARE BEING FURNISHED BY PARADIGM BY DRAFTSMEN WHO ARE NOT LICENSED ARCHITECTS OR ENGINEERS. PARADIGM ASSUMES NO RESPONSIBILITY FOR STRUCTURAL OR DIMENSIONAL ERRORS OR OMISSIONS. THE GENERAL CONTRACTOR AND/OR OWNER SHALL ASSUME FULL LIABILITY FOR ALL FIELD DIMENSIONS, DETAILS, CONSTRUCTION TECHNIQUES, AND STRUCTURAL REQUIREMENTS CONFORMING TO ALL STATE AND LOCAL CODES AND ORDINANCES. PARADIGM ACCEPTS NO RESPONSIBILITY FOR STRUCTURAL INTEGRITY WHICH SPECIFICALLY EXCLUDED. USERS OF THESE PLANS UNDERSTAND AND AGREE THAT NO WARRANTIES HAVE BEEN PROVIDED. EXPRESSED NOR IMPLIED AND PARADIGM DENIES ANY AND ALL CLAIMS FOR LIABILITY WORKMANSHIP.

SCALE: AS NOTED

DRAWN BY: JH CHECKED BY: JACL

CLIENT: YUDI GROSS

PARADIGM®

25.04.0014

4200 PLAN

TBD
GLADE VALLEY, NC 28627

ISSUE
DATE

08.20.25

REVISION
DATE

SA2.5



RIGHT VIEW - MOTHER IN LAW SUITE WITH
STANDARD CARPORT

1 1/4" = 1'-0"

SIMILAR AT 2 BEDROOM ADDITION



REAR VIEW - MOTHER IN LAW SUITE WITH
STANDARD CARPORT

2 1/4" = 1'-0"

SIMILAR AT 2 BEDROOM ADDITION

THESE PLANS ARE BEING FURNISHED BY PARADIGM BY DRAFTSMEN WHO ARE NOT LICENSED ARCHITECTS OR ENGINEERS. CONSTRUCTION FROM THESE PLANS SHOULD NOT BE UNDERTAKEN WITHOUT THE ASSISTANCE OF A CONSTRUCTION PROFESSIONAL. PARADIGM ASSUMES NO RESPONSIBILITY FOR STRUCTURAL OR DIMENSIONAL ERRORS OR OMISSIONS. THE GENERAL CONTRACTOR AND/OR OWNER SHALL ASSUME FULL LIABILITY FOR ACTUAL FIELD CONDITIONS. PARADIGM ACCEPTS NO RESPONSIBILITY FOR STRUCTURAL INTEGRITY, WHICH SHALL BE THE SOLE RESPONSIBILITY OF THE OWNER AND/OR CONSTRUCTOR. CONSEQUENTIAL DAMAGES ARE SPECIFICALLY EXCLUDED. USERS OF THESE PLANS UNDERSTAND AND AGREE THAT NO WARRANTIES HAVE BEEN PROVIDED. EXPRESSED NOR IMPLIED AND PARADIGM DECLINES ANY AND ALL CLAIMS FOR FAULTY WORKMANSHIP.	SCALE: AS NOTED			25.04.0014	ISSUE DATE	08.20.25
	DRAWN BY: JH				REVISION DATE	
	CHECKED BY: JACL					
	CLIENT: YUDI GROSS				DRAWING#	
4200 PLAN						
TBD						
GLADE VALLEY, NC 28627						
SA.2.6						



FRONT VIEW - MOTHER IN LAW SUITE WITH
UPGRADED CARPORT

1 1/4" = 1'-0" SIMILAR AT 2 BEDROOM ADDITION

THIS DRAWING IS THE PROPERTY OF WTS PARADIGM, AND MAY NOT BE REPRODUCED OR USED WITHOUT WRITTEN PERMISSION. ANY UNAUTHORIZED ALTERATION WILL VOID RESPONSIBILITY BY WTS PARADIGM, ITS EMPLOYEES AND REPRESENTATIVES.				25.04.0014		ISSUE DATE	08.20.25
PARADIGM				4200 PLAN		REVISION DATE	
				TBD		DRAWING #	SA2.7
				GLADE VALLEY, NC 28627			
SCALE: AS NOTED				DRAWN BY: JH		CHECKED BY: JACL	
				CLIENT: YUDI GROSS			

THESE PLANS ARE BEING FURNISHED BY PARADIGM BY DRAFTSMEN WHO ARE NOT LICENSED ARCHITECTS OR ENGINEERS. CONSTRUCTION FROM THESE PLANS SHOULD NOT BE UNDERTAKEN WITHOUT THE ASSISTANCE OF A LICENSED ARCHITECT. PARADIGM DOES NOT WARRANT THE ACCURACY OF THESE PLANS. PARADIGM SHALL NOT BE RESPONSIBLE FOR ANY ERRORS OR OMISSIONS. THE GENERAL CONTRACTOR AND/OR OWNER SHALL ASSUME FULL LIABILITY FOR ACTUAL FIELD CONDITIONS, DETAILS, CONSTRUCTION TECHNIQUES, AND STRUCTURAL REQUIREMENTS CONFORMING TO ALL STATE AND LOCAL CODES AND ORDINANCES. PARADIGM ACCEPTS NO RESPONSIBILITY FOR STRUCTURAL INTEGRITY WHICH MAY BE AFFECTED BY SOIL CONDITIONS, FOUNDATION CONDITIONS, OR OTHER FACTORS NOT SPECIFICALLY EXCLUDED. USERS OF THESE PLANS UNDERSTAND AND AGREE THAT NO WARRANTIES HAVE BEEN PROVIDED, EXPRESSED NOR IMPLIED AND PARADIGM DECLINES ANY AND ALL CLAIMS FOR FAULTY WORKMANSHIP.

RIGHT VIEW - MOTHER IN LAW SUITE WITH
UPGRADED CARPORT

1

1/4" = 1'-0"

SIMILAR AT 2 BEDROOM ADDITION



REAR VIEW - MOTHER IN LAW SUITE WITH
UPGRADED CARPORT

2

1/4" = 1'-0"


SIMILAR AT 2 BEDROOM ADDITION

THESE PLANS ARE BEING FURNISHED BY PARADIGM BY DRAFTSMEN WHO ARE NOT LICENSED ARCHITECTS OR ENGINEERS. CONSTRUCTION FROM THESE PLANS SHOULD NOT BE UNDERTAKEN WITHOUT THE ASSISTANCE OF A LICENSED ARCHITECT. PARADIGM DISCLAIMS ANY LIABILITY FOR ANY ERRORS, OMISSIONS, OR INADEQUACIES IN THESE PLANS. THE GENERAL CONTRACTOR AND/OR OWNER SHALL ASSUME FULL LIABILITY FOR ANY ERRORS, OMISSIONS, DETAILS, CONSTRUCTION TECHNIQUES, AND STRUCTURAL REQUIREMENTS CONFORMING TO ALL STATE AND LOCAL CODES AND ORDINANCES. PARADIGM ACCEPTS NO RESPONSIBILITY FOR STRUCTURAL INTEGRITY WHICH MAY BE AFFECTED BY CONDITIONS NOT SHOWN OR SPECIFIED HEREON. PARADIGM DISCLAIMS ANY AND ALL CLAIMS FOR FAULTY WORKMANSHIP PROVIDED, EXPRESSED NOR IMPLIED AND PARADIGM DECLINES ANY AND ALL CLAIMS FOR FAULTY WORKMANSHIP.

SCALE: AS NOTED

DRAWN BY: JH CHECKED BY: JACL

CLIENT: YUDI GROSS

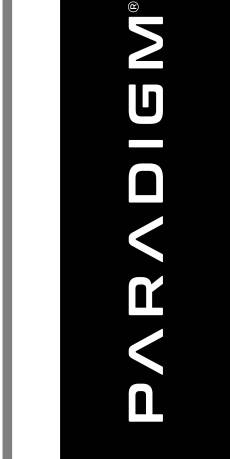

25.04.0014

4200 PLAN

TBD
GLADE VALLEY, NC 28627

ISSUE DATE

08.20.25

REVISION DATE

DRAWING #

SA2.8