



3500 PLAN

PROJECT INFORMATION

TBD

GLADE VALLEY, NC 28627

YUDI GROSS

25.04.0013

Sheet #

Sheet Name

A0.1

COVER SHEET

A0.2

GENERAL NOTES

A0.3

REVISIONS

A1.0

BASEMENT FOUNDATION

A1.0.1

BASEMENT FOUNDATION - OPTIONS

A1.0.3

BASEMENT FOUNDATION - OPTIONS STANDARD CARPORT

A1.0.4

BASEMENT FOUNDATION - OPTIONS UPGRADED CARPORT

A1.1

FIRST FLOOR PLAN

A1.1.1

FIRST FLOOR PLAN - OPTIONS

A1.1.2

FIRST FLOOR PLAN - 1 BED MIL W STANDARD CARPORT OPTION

A1.1.3

FIRST FLOOR PLAN - 1 BED MIL W UPGRADED CARPORT OPTION

A1.1.4

FIRST FLOOR PLAN - 2 BED ADDITION W STANDARD CARPORT OPTION

A1.1.5

FIRST FLOOR PLAN - 2 BED ADDITION W UPGRADED CARPORT OPTION

A1.3

ROOF PLAN

A1.3.1

ROOF PLAN - STANDARD CARPORT OPTION

Sheet #

Sheet Name

A1.3.2

ROOF PLAN - UPGRADED CARPORT OPTION

A2.0

EXTERIOR ELEVATIONS

A2.1

EXTERIOR ELEVATIONS

A2.2

EXTERIOR ELEVATIONS - OPTIONS

A2.3

EXTERIOR ELEVATIONS - OPTIONS

A2.4

EXTERIOR ELEVATIONS - OPTIONS W STANDARD CARPORT

A2.5

EXTERIOR ELEVATIONS - OPTIONS W STANDARD CARPORT

A2.6

EXTERIOR ELEVATIONS - OPTIONS W UPGRADED CARPORT

A2.7

EXTERIOR ELEVATIONS - OPTIONS W UPGRADED CARPORT

A2.10

EXTERIOR ELEVATIONS - OPTIONS Copy 1

A3.0

BUILDING SECTIONS

E1.1

FIRST FLOOR ELECTRICAL

E1.01

BASEMENT ELECTRICAL

E1.1.1

FIRST FLOOR ELECTRICAL OPTIONS

E1.1.2

FIRST FLOOR ELECTRICAL OPTIONS - STANDARD CARPORT

E1.1.3

FIRST FLOOR ELECTRICAL OPTIONS - UPGRADED CARPORT

Issue Date :

08.20.25

Revision Date :

APPROXIMATE SQFT - FINISHED TOTALS

MAIN LIVING AREA	FINISHED	2305 SF
BASEMENT	FINISHED	1241 SF
Total Finished Area		3546 SF

APPROXIMATE SQFT - OPTIONAL FINISHED TOTALS

OPTIONAL FINISHED - 1 BED MIL SUITE	FINISHED	576 SF
OPTIONAL FINISHED - 2 BED ADDITION	FINISHED	576 SF
Total Finished Area		1152 SF

APPROXIMATE SQFT - UNFINISHED TOTALS

GARAGE	UNFINISHED	558 SF
REAR COVERED DECK	UNFINISHED	213 SF
FRONT DECK	UNFINISHED	399 SF
REAR DECK	UNFINISHED	430 SF
BASEMENT PATIO	UNFINISHED	445 SF
Total Unfinished Area		2044 SF

APPROXIMATE SQFT - OPTIONAL UNFINISHED TOTALS

OPTIONAL UNFINISHED - UPGRADED CARPORT	UNFINISHED	779 SF
OPTIONAL UNFINISHED - STANDARD CARPORT	UNFINISHED	650 SF
Total Finished Area		1429 SF

1 BASEMENT FOUNDATION PLAN


1/4" = 1'-0"




THIS DRAWING IS THE PROPERTY OF WTS PARADIGM, AND MAY NOT BE REPRODUCED OR USED WITHOUT WRITTEN PERMISSION. ANY UNAUTHORIZED ALTERATION WILL VOID RESPONSIBILITY BY WTS PARADIGM, ITS EMPLOYEES AND REPRESENTATIVES.			SCALE: AS NOTED			PARADIGM®			25.04.0013		
THESE PLANS ARE BEING FURNISHED BY PARADIGM BY DRAFTSMEN WHO ARE NOT LICENSED ARCHITECTS OR ENGINEERS. CONSTRUCTION FROM THESE PLANS SHOULD NOT BE UNDERTAKEN WITHOUT THE ASSISTANCE OF A LICENSED ARCHITECT. PARADIGM SHALL NOT BE RESPONSIBLE FOR ANY ERRORS, OMISSIONS, OR DIMENSIONS. THE GENERAL CONTRACTOR AND/OR OWNER SHALL ASSUME FULL LIABILITY FOR ACTUAL FIELD CONDITIONS, DETAILS, CONSTRUCTION TECHNIQUES, AND STRUCTURAL REQUIREMENTS CONFORMING TO ALL STATE AND LOCAL CODES AND ORDINANCES. PARADIGM ACCEPTS NO RESPONSIBILITY FOR STRUCTURAL INTEGRITY WHICH MAY BE AFFECTED BY CHANGES TO THE PLANS OR BY THE QUALITY OF THE MATERIALS USED. PARADIGM SPECIFICALLY EXCLUDES USERS OF THESE PLANS FROM UNDERSTANDING AND AGREE THAT NO WARRANTIES HAVE BEEN PROVIDED, EXPRESSED NOR IMPLIED AND PARADIGM DECLINES ANY AND ALL CLAIMS FOR FAULTY WORKMANSHIP.			DRAWN BY: JH CHECKED BY: JACL			3500 PLAN			ISSUE DATE		
CLIENT: YUDI GROSS			TBD			REVISION DATE			08.20.25		
			GLADE VALLEY, NC 28627			DRAWING #			SA1.0		

1 FIRST FLOOR PLAN

1/4" = 1'-0"

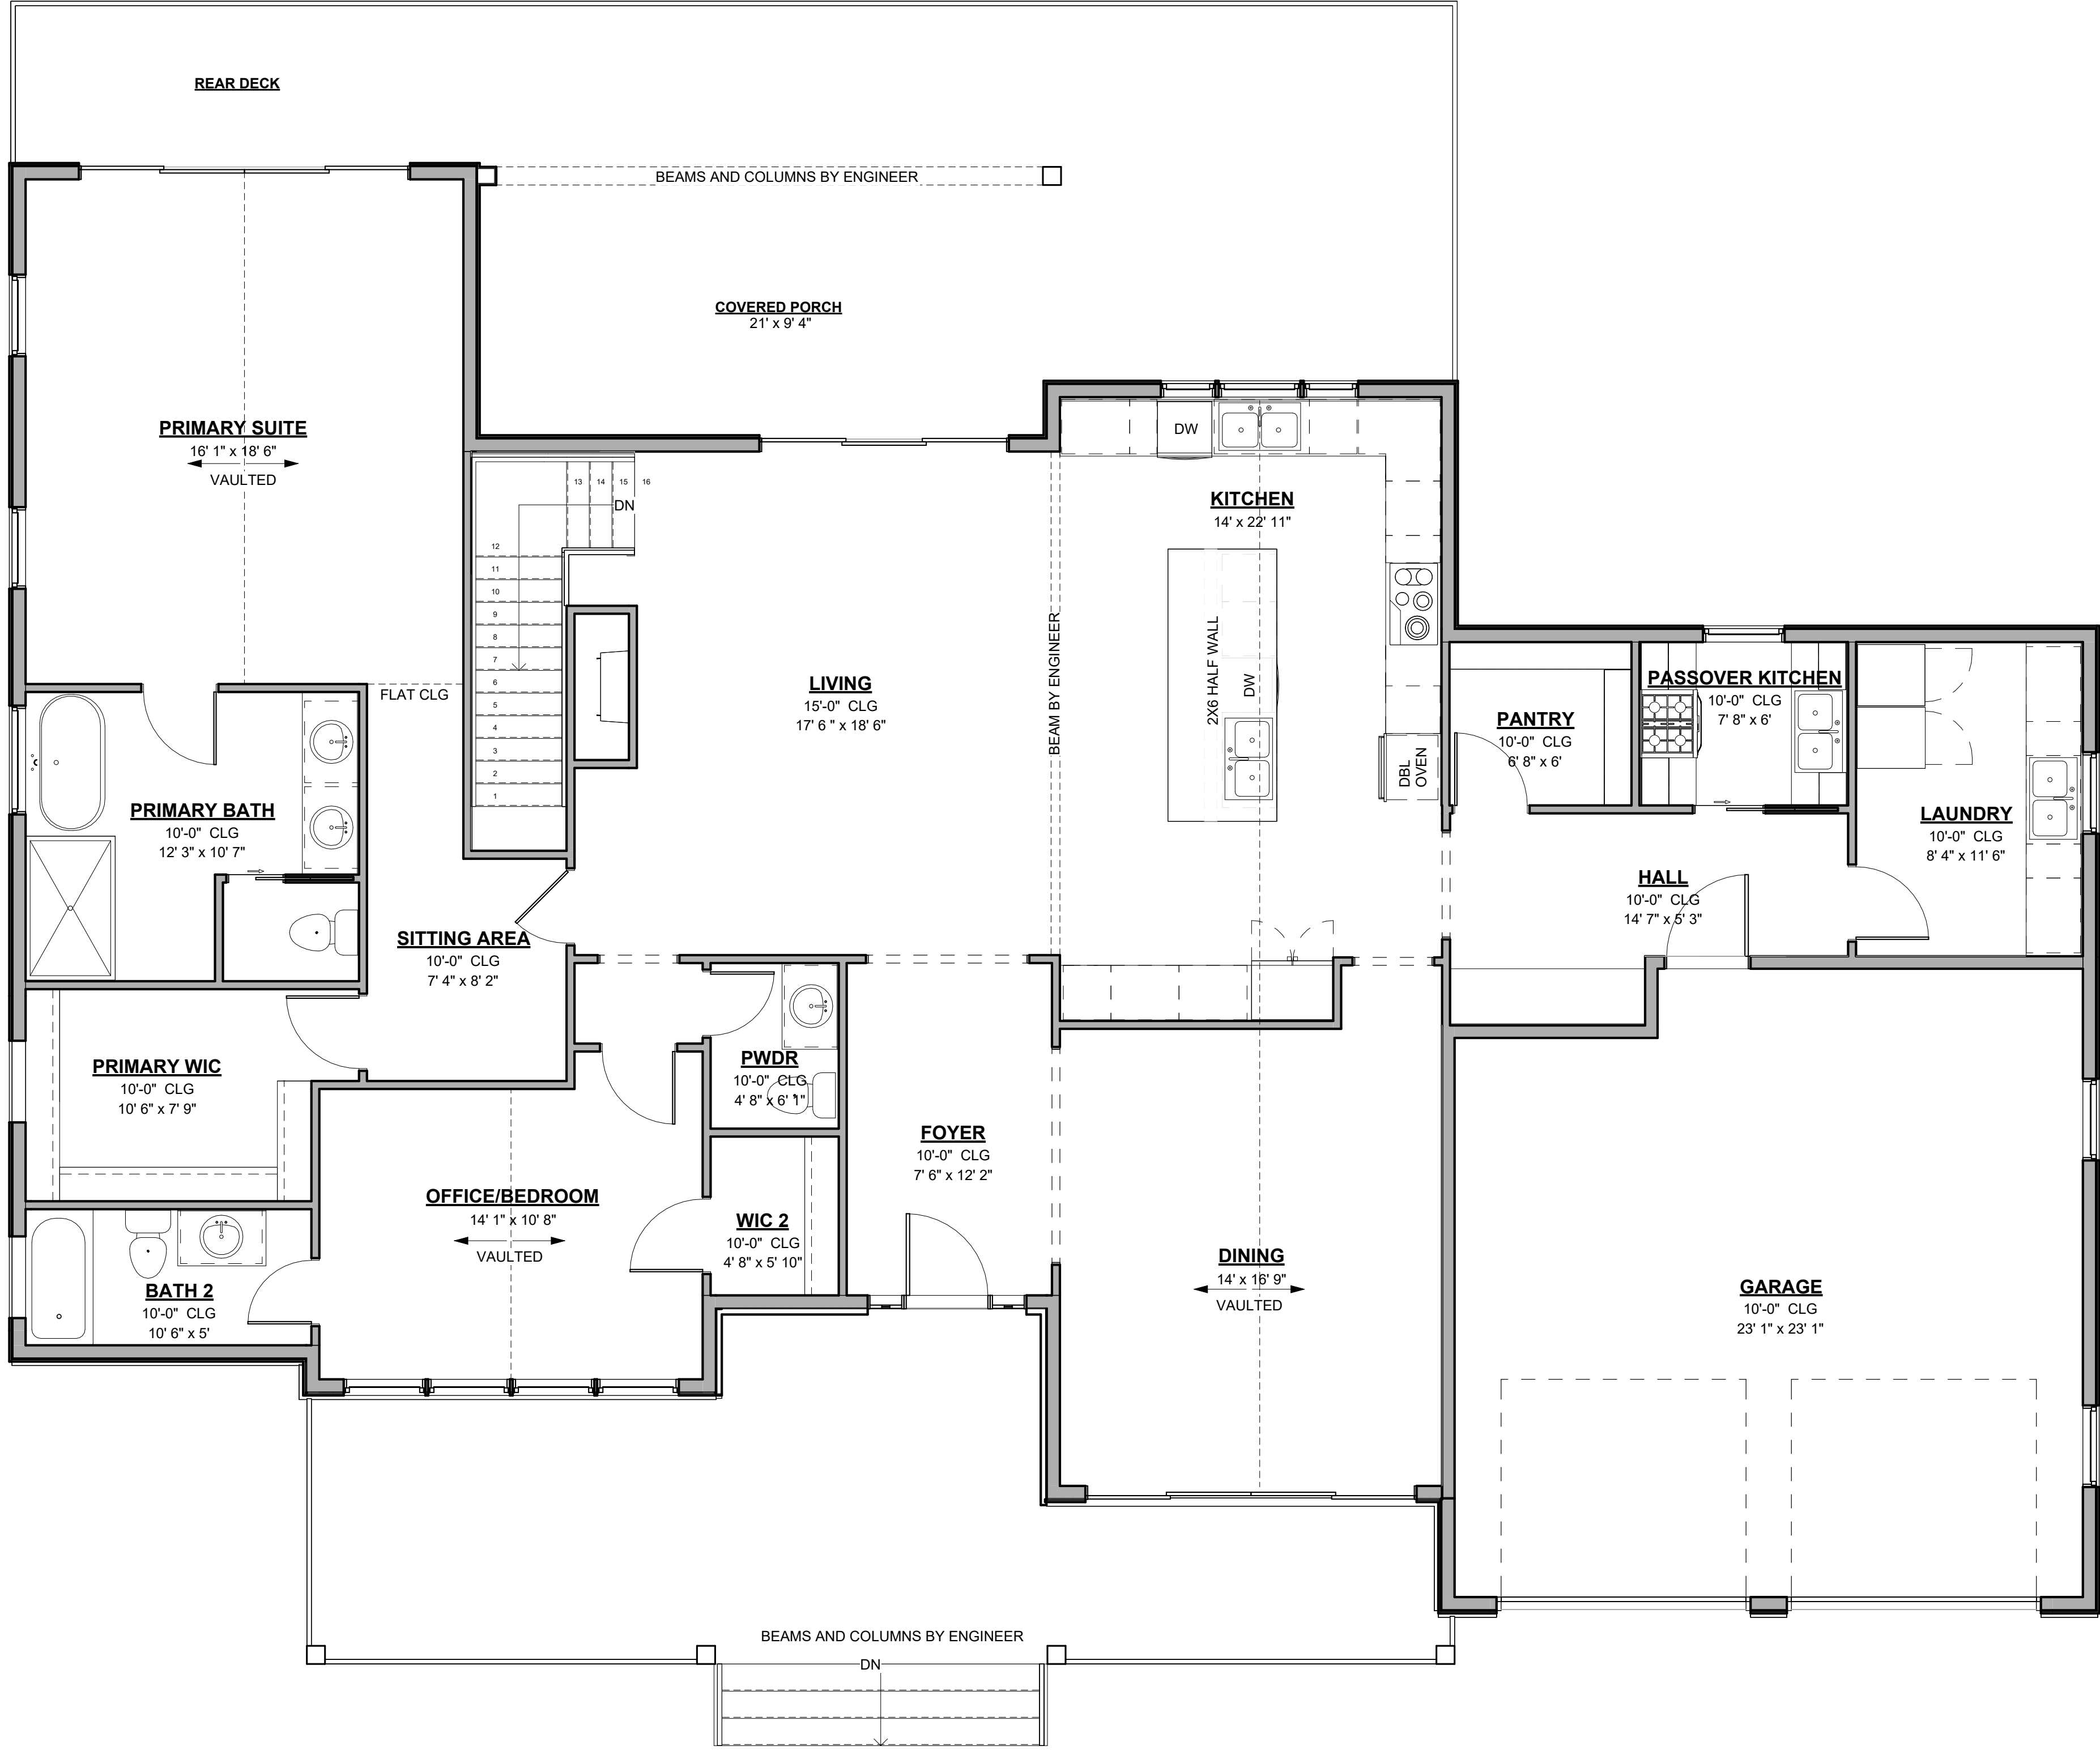


THIS DRAWING IS THE PROPERTY OF WTS PARADIGM, AND MAY NOT BE REPRODUCED OR USED WITHOUT WRITTEN PERMISSION. ANY UNAUTHORIZED ALTERATION WILL VOID RESPONSIBILITY BY WTS PARADIGM, ITS EMPLOYEES AND REPRESENTATIVES.		SCALE: AS NOTED		25.04.0013	
THESE PLANS ARE BEING FURNISHED BY PARADIGM BY DRAFTSMEN WHO ARE NOT LICENSED ARCHITECTS OR ENGINEERS. CONSTRUCTION FROM THESE PLANS SHOULD NOT BE UNDERTAKEN WITHOUT THE ASSISTANCE OF A LICENSED ARCHITECT. PARADIGM SHALL NOT BE RESPONSIBLE FOR ANY ERRORS, OMISSIONS, OR DIMENSIONS. THE GENERAL CONTRACTOR AND/OR OWNER SHALL ASSUME FULL LIABILITY FOR ACTUAL FIELD CONDITIONS, DETAILS, CONSTRUCTION TECHNIQUES, AND STRUCTURAL REQUIREMENTS CONFORMING TO ALL STATE AND LOCAL CODES AND ORDINANCES. PARADIGM ACCEPTS NO RESPONSIBILITY FOR STRUCTURAL INTEGRITY WHICH MAY BE AFFECTED BY FIELD CONDITIONS. PARADIGM DISCLAIMS ANY AND ALL CLAIMS FOR FAULTY WORKMANSHIP SPECIFICALLY EXCLUDED USERS OF THESE PLANS UNDERSTAND AND AGREE THAT NO WARRANTIES HAVE BEEN PROVIDED, EXPRESSED NOR IMPLIED AND PARADIGM DECLINES ANY AND ALL CLAIMS FOR FAULTY WORKMANSHIP.		DRAWN BY: JH CHECKED BY: JACL		3500 PLAN	
CLIENT: YUDI GROSS		TBD		GLADE VALLEY, NC 28627	
		PARADIGM		ISSUE DATE	
				REVISION DATE	
				DRAWING #	
				08.20.25	
				SA1.1	

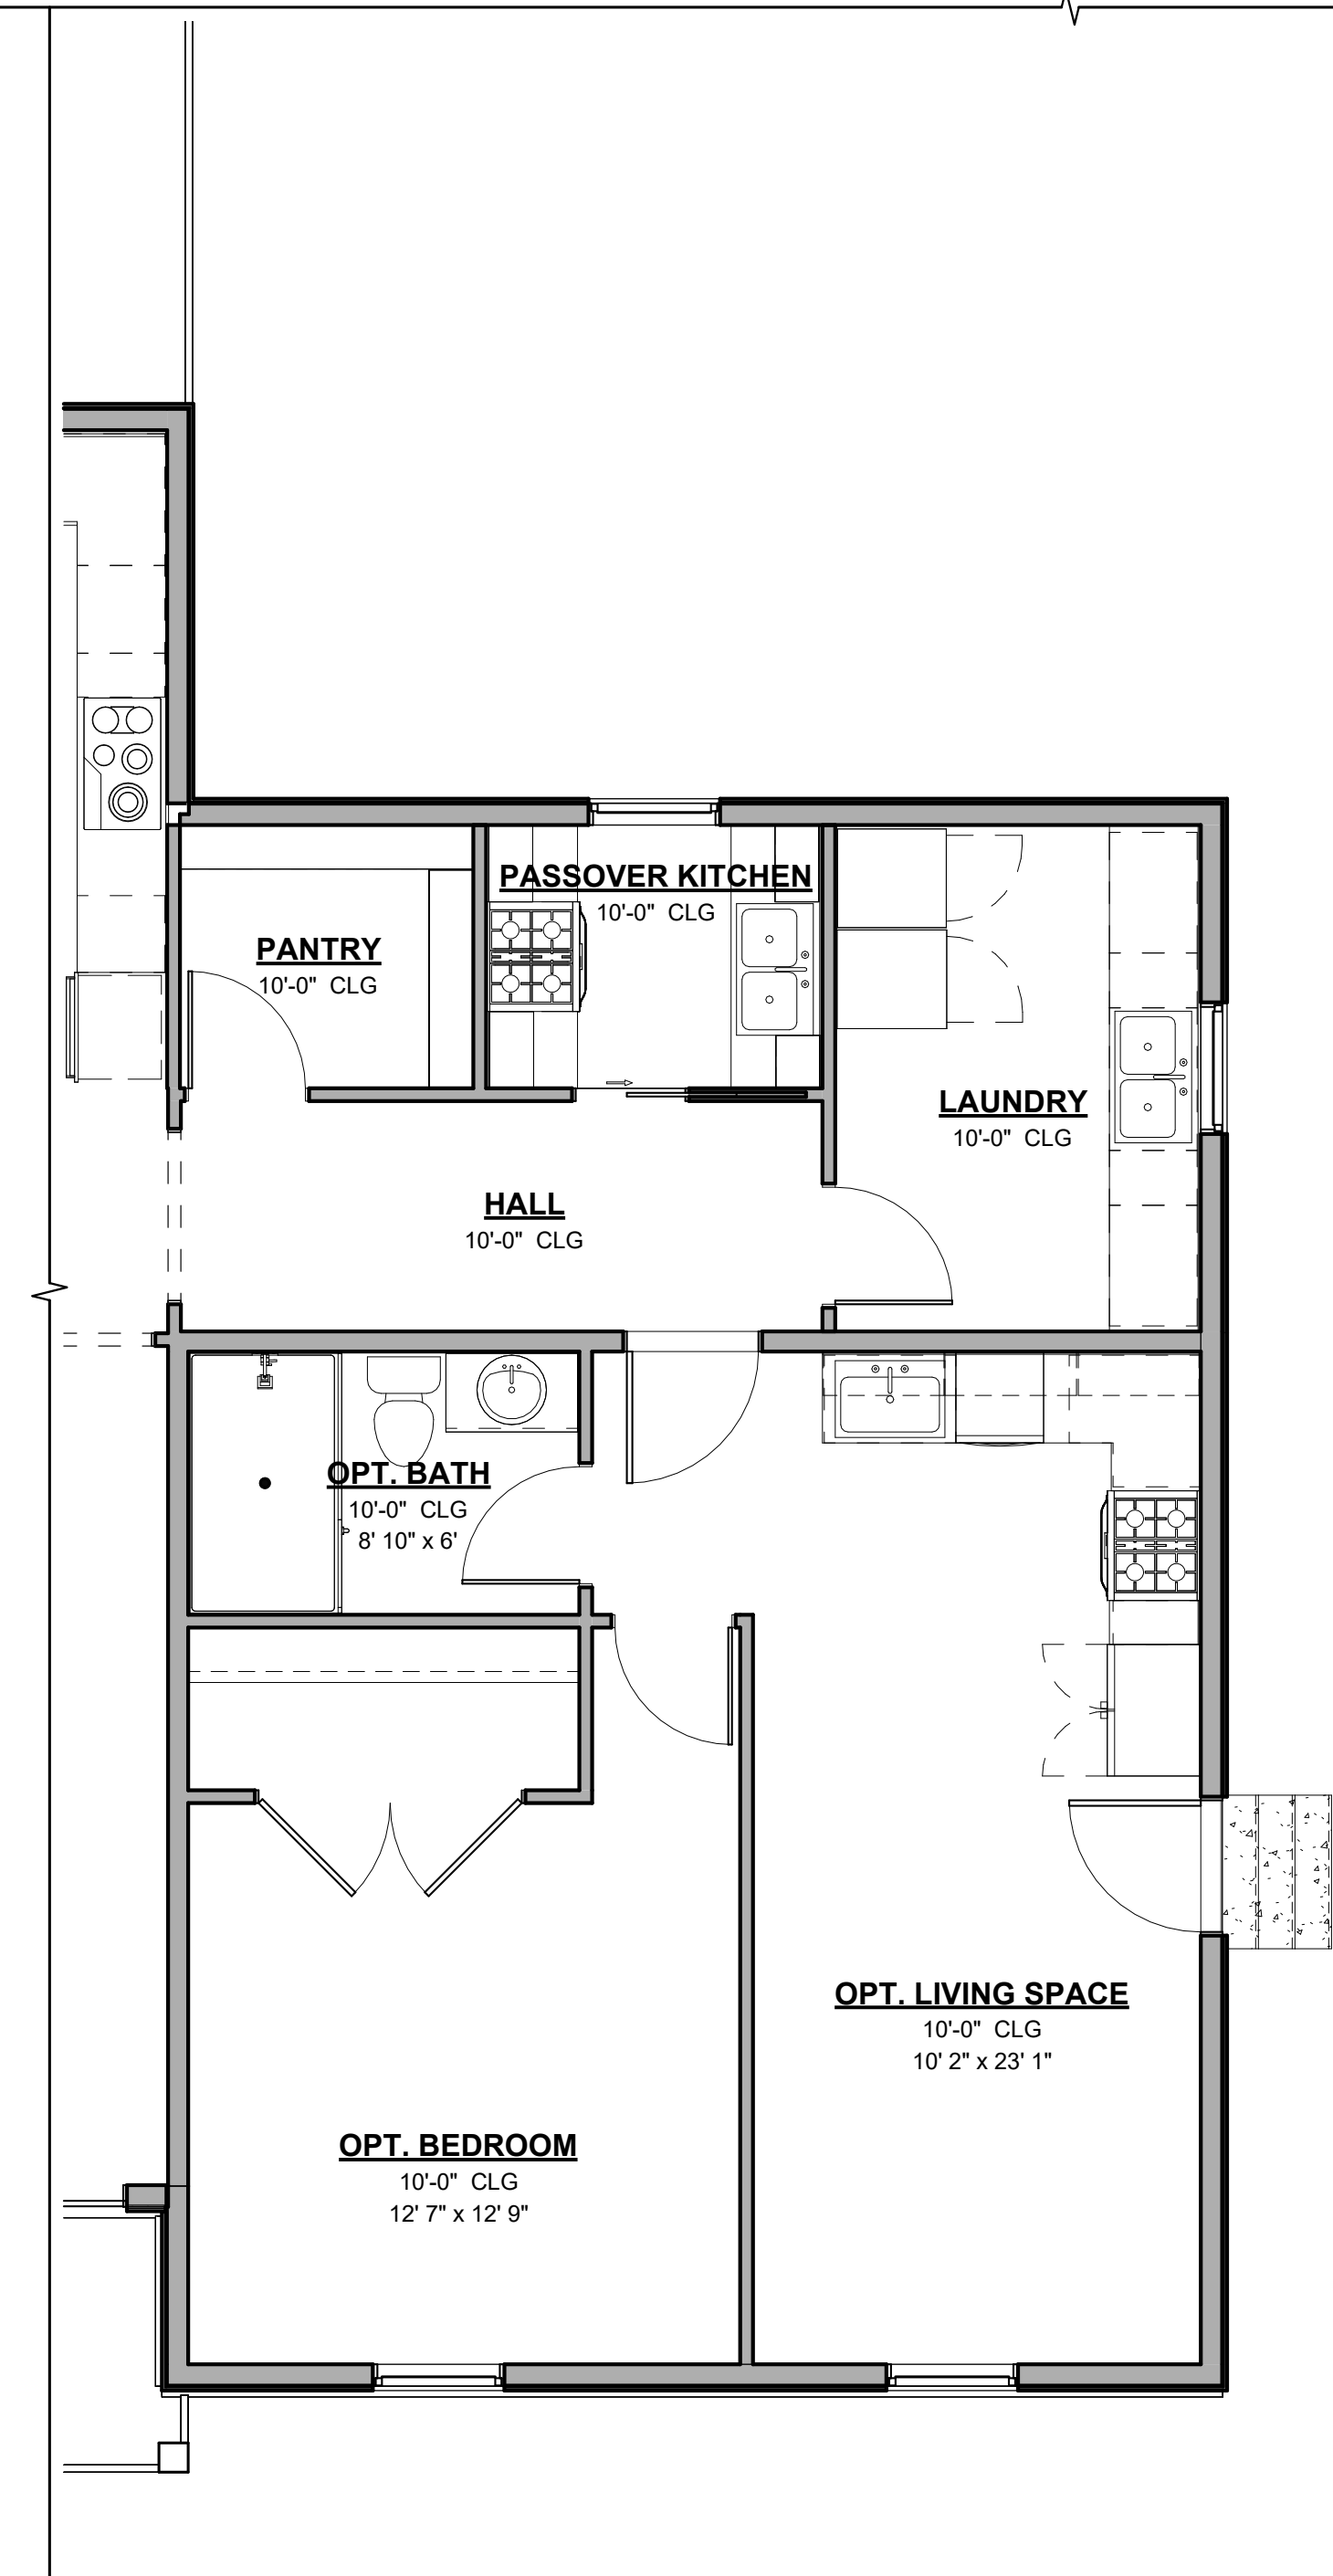

1 FIRST FLOOR PLAN - OPTIONAL 1 BED MOTHER IN LAW SUITE

1/4" = 1'-0"

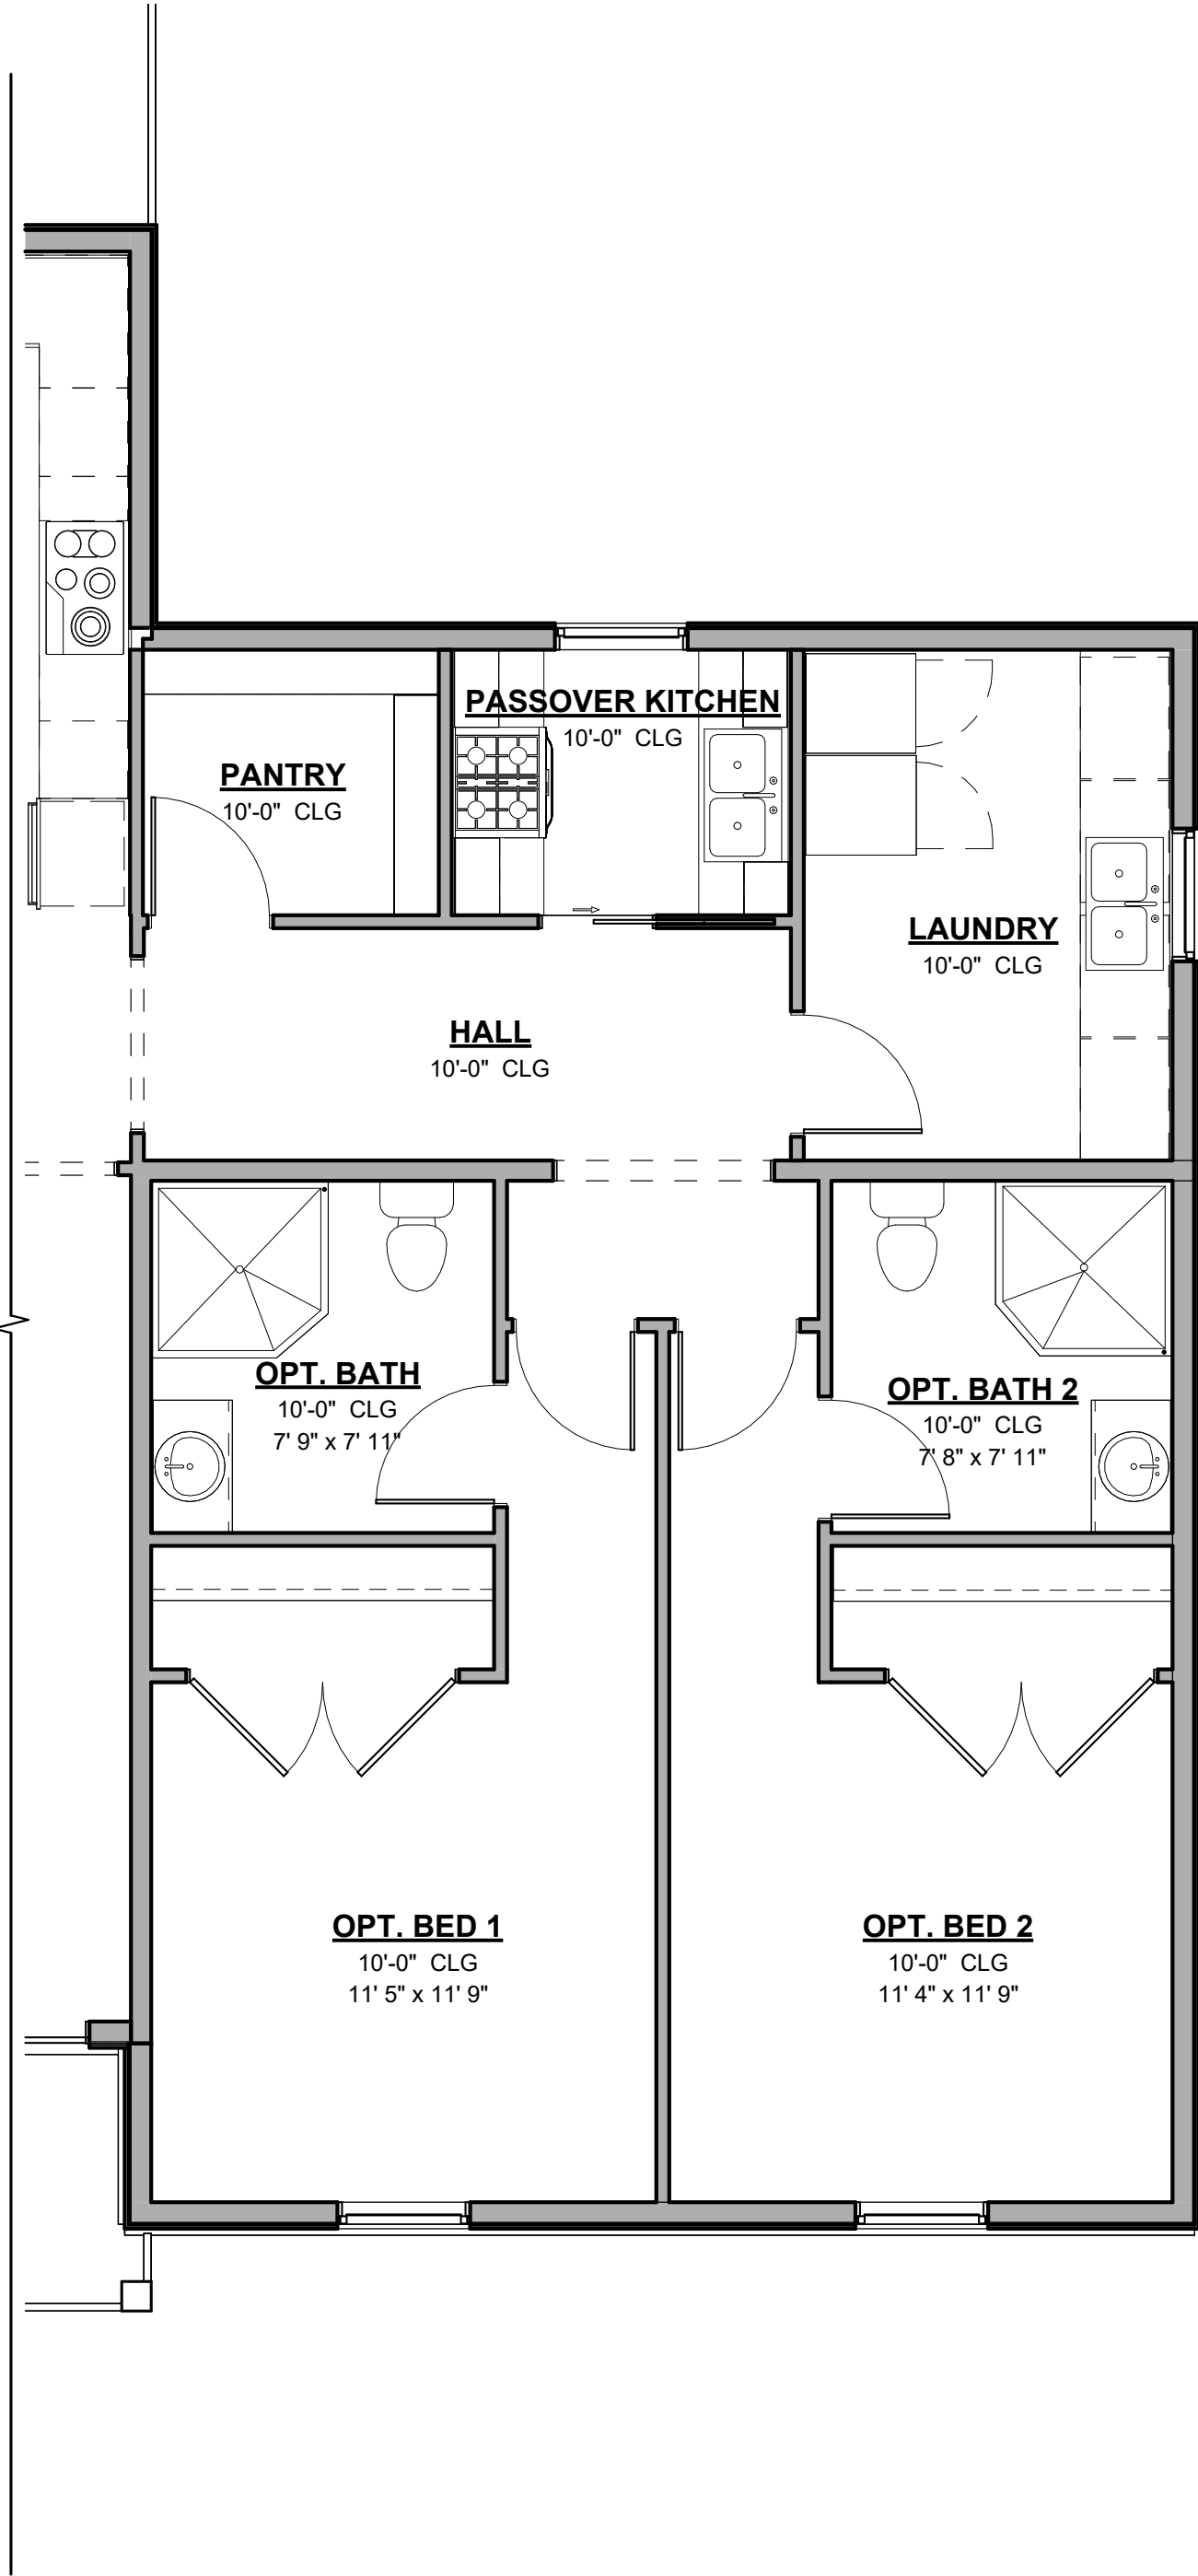

2 FIRST FLOOR PLAN - OPTIONAL 2 BEDROOM ADDITION

1/4" = 1'-0"


THIS DRAWING IS THE PROPERTY OF WTS PARADIGM, AND MAY NOT BE REPRODUCED OR USED WITHOUT WRITTEN PERMISSION. ANY UNAUTHORIZED ALTERATION WILL VOID RESPONSIBILITY BY WTS PARADIGM, ITS EMPLOYEES AND REPRESENTATIVES.			25.04.0013		ISSUE DATE	08.20.25
PARADIGM			3500 PLAN		REVISION DATE	
			TBD		DRAWING #	SA1.1.1
			GLADE VALLEY, NC 28627			

THESE PLANS ARE BEING FURNISHED BY PARADIGM BY DRAFTSMEN WHO ARE NOT LICENSED ARCHITECTS OR ENGINEERS. CONSTRUCTION FROM THESE PLANS SHOULD NOT BE UNDERTAKEN WITHOUT THE ASSISTANCE OF A LICENSED ARCHITECT. PARADIGM SHALL NOT BE RESPONSIBLE FOR ANY ERRORS, OMISSIONS, OR CONFLICTS IN THESE PLANS. THE GENERAL CONTRACTOR AND/OR OWNER SHALL ASSUME FULL LIABILITY FOR ACTUAL FIELD CONDITIONS, DETAILS, CONSTRUCTION TECHNIQUES, AND STRUCTURAL REQUIREMENTS CONFORMING TO ALL STATE AND LOCAL CODES AND ORDINANCES. PARADIGM ACCEPTS NO RESPONSIBILITY FOR STRUCTURAL INTEGRITY WHICH MAY BE AFFECTED BY FIELD CONDITIONS. THESE PLANS ARE FOR INFORMATION ONLY AND NO WARRANTIES HAVE BEEN SPECIFICALLY EXCLUDED. USERS OF THESE PLANS UNDERSTAND AND AGREE THAT NO WARRANTIES HAVE BEEN PROVIDED, EXPRESSED NOR IMPLIED AND PARADIGM DECLINES ANY AND ALL CLAIMS FOR FAULTY WORKMANSHIP.

SCALE: AS NOTED	
DRAWN BY: JH	CHECKED BY: JACL
CLIENT: YUDI GROSS	

1 FIRST FLOOR PLAN - OPTIONAL 1 BED MOTHER
IN LAW SUITE W STANDARD CARPORT


1/4" = 1'-0"

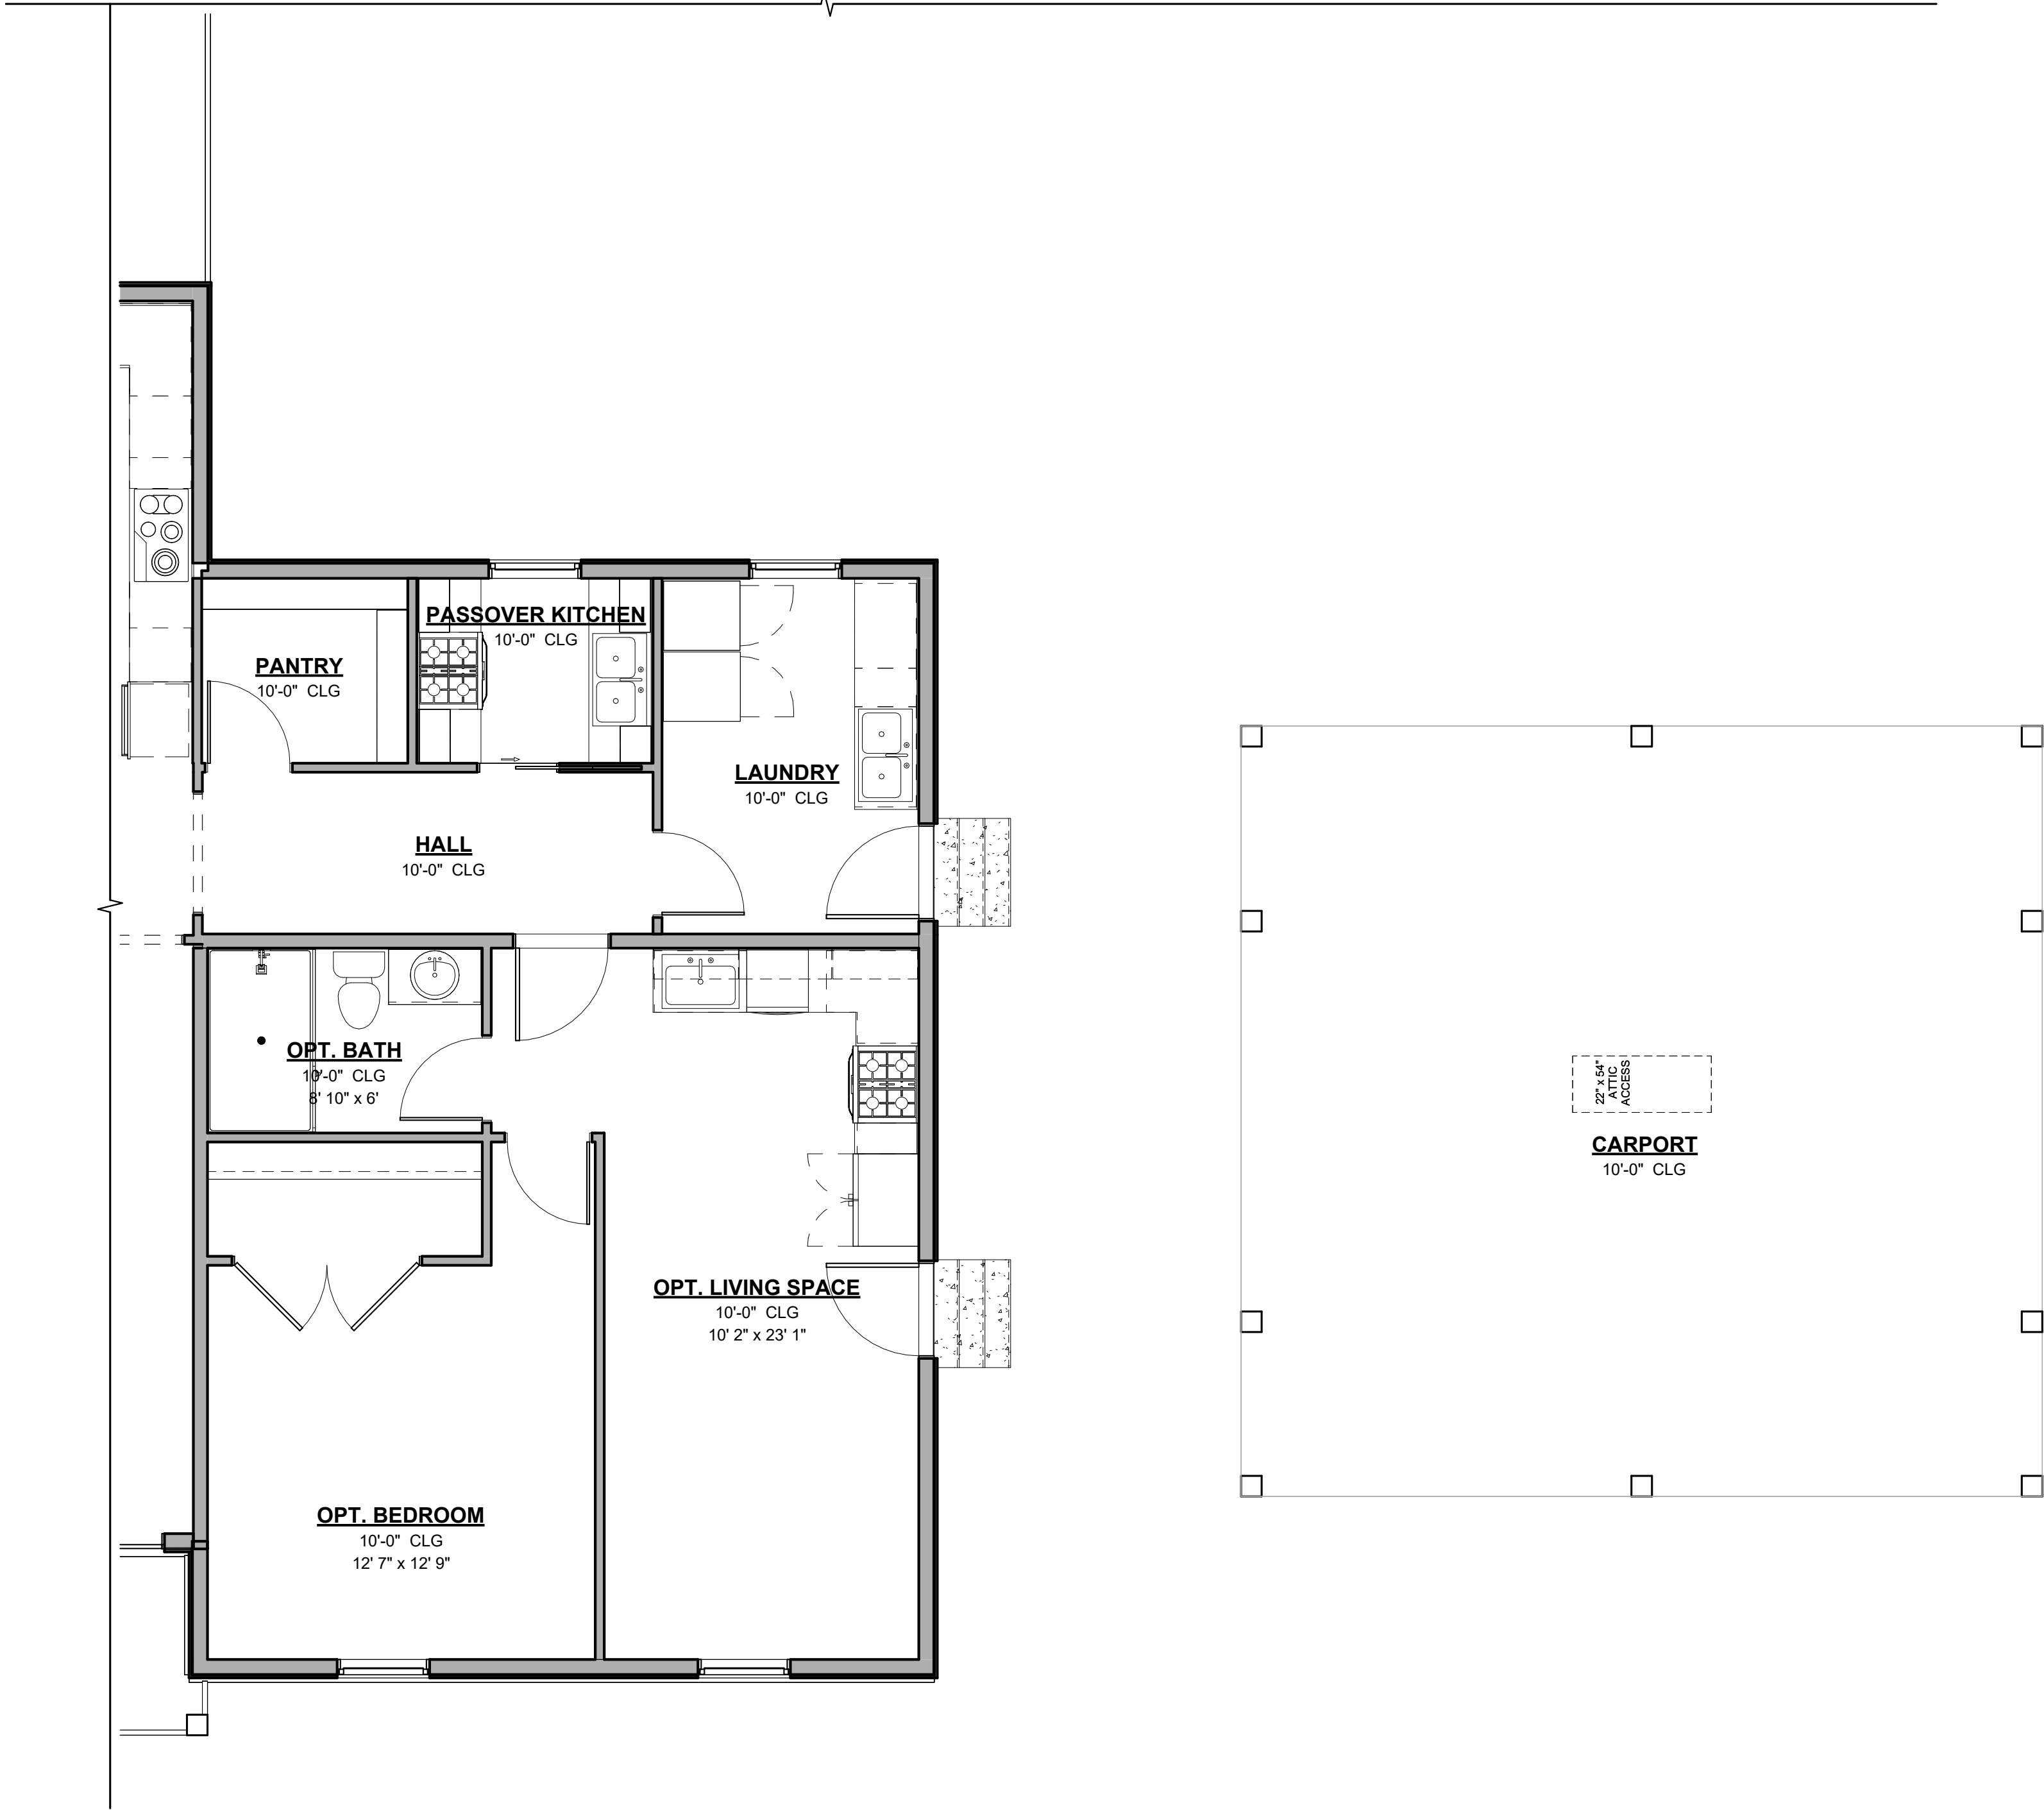

THIS DRAWING IS THE PROPERTY OF WTS PARADIGM, AND MAY NOT BE REPRODUCED OR USED WITHOUT WRITTEN PERMISSION. ANY UNAUTHORIZED ALTERATION WILL VOID RESPONSIBILITY BY WTS PARADIGM, ITS EMPLOYEES AND REPRESENTATIVES.									
THESE PLANS ARE BEING FURNISHED BY PARADIGM BY DRAFTSMEN WHO ARE NOT LICENSED ARCHITECTS OR ENGINEERS. CONSTRUCTION FROM THESE PLANS SHOULD NOT BE UNDERTAKEN WITHOUT THE ASSISTANCE OF A LICENSED ARCHITECT. PARADIGM SHALL NOT BE RESPONSIBLE FOR ANY ERRORS, OMISSIONS, OR DIMENSIONS. THE GENERAL CONTRACTOR AND/OR OWNER SHALL ASSUME FULL LIABILITY FOR ACTUAL FIELD CONDITIONS, DETAILS, CONSTRUCTION TECHNIQUES, AND STRUCTURAL REQUIREMENTS CONFORMING TO ALL STATE AND LOCAL CODES AND ORDINANCES. PARADIGM ACCEPTS NO RESPONSIBILITY FOR STRUCTURAL INTEGRITY WHICH MAY BE AFFECTED BY ANY CHANGES TO THE PLANS. PARADIGM DISCLAIMS ANY AND ALL CLAIMS FOR FAULTY WORKMANSHIP PROVIDED, EXPRESSED NOR IMPLIED AND PARADIGM DECLINES ANY AND ALL CLAIMS FOR FAULTY WORKMANSHIP.									
SCALE: AS NOTED					25.04.0013				
DRAWN BY: JH					CHECKED BY: JACL				
CLIENT: YUDI GROSS					TBD				
					GLADE VALLEY, NC 28627				
					SA1.1.2				

FIRST FLOOR PLAN - OPTIONAL 1 BED MOTHER
IN LAW SUITE W UPGRADED CARPORT



1/4" = 1'-0"

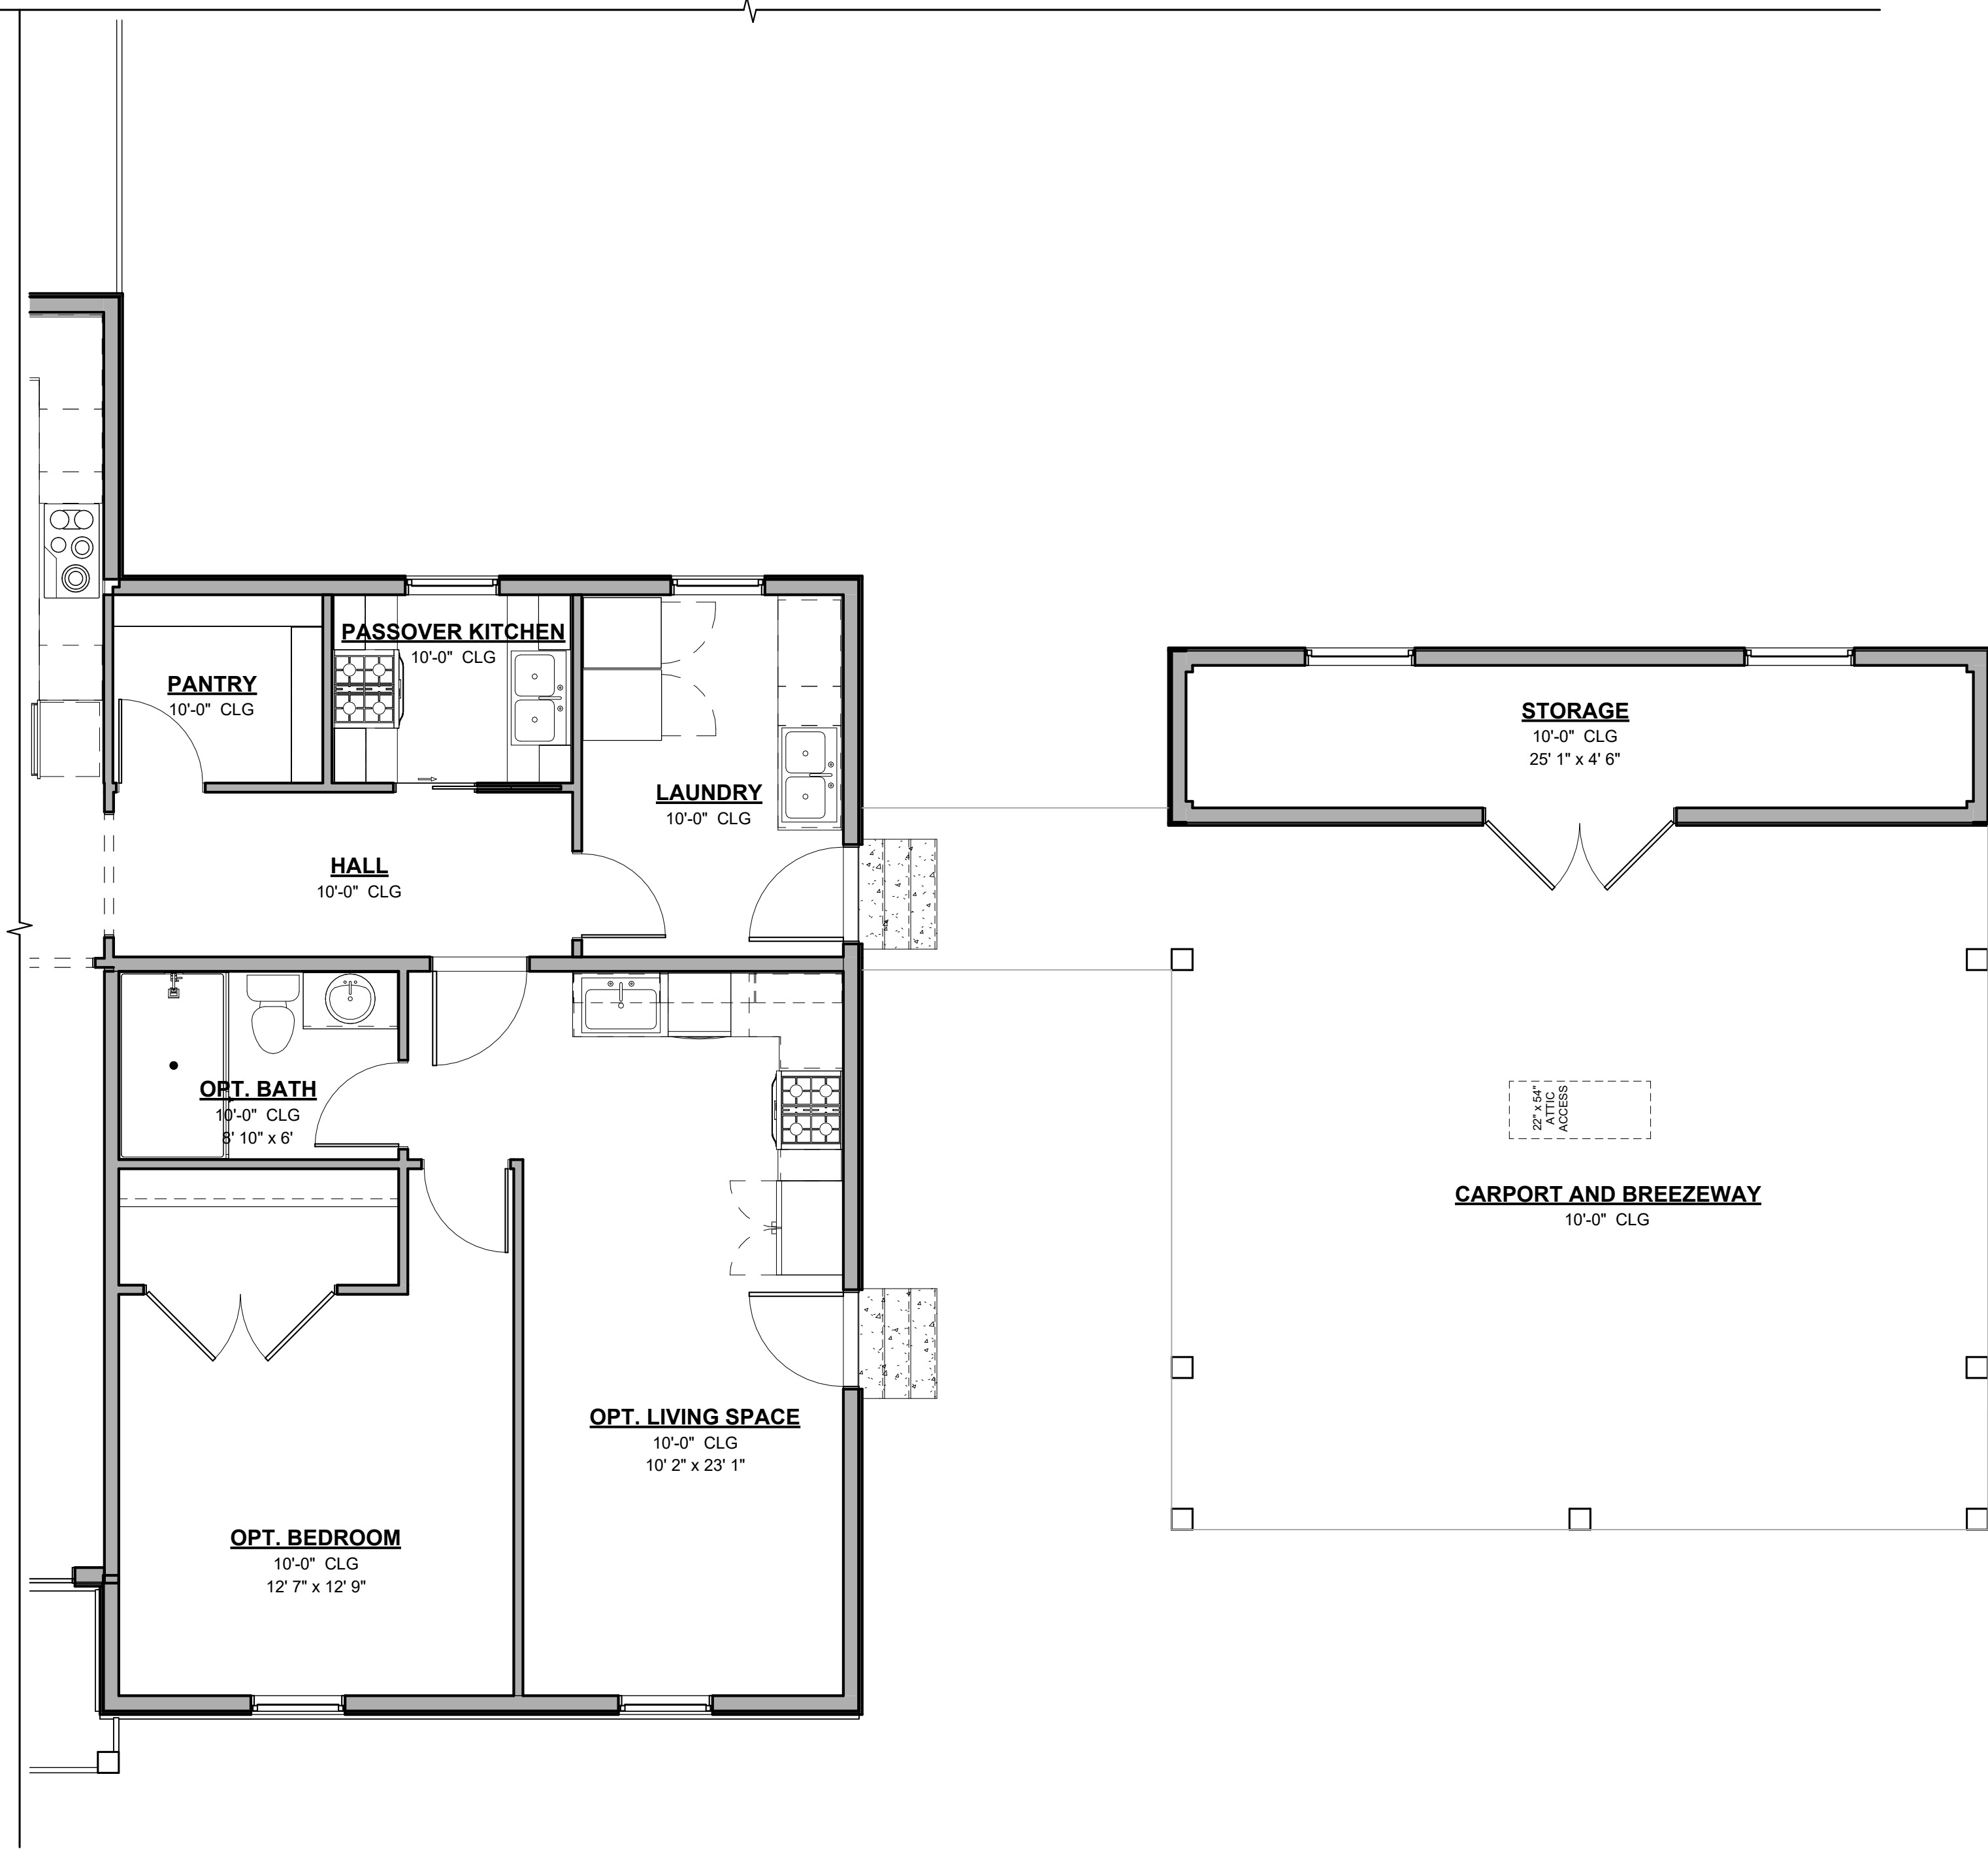

THIS DRAWING IS THE PROPERTY OF WTS PARADIGM, AND MAY NOT BE REPRODUCED OR USED WITHOUT WRITTEN PERMISSION. ANY UNAUTHORIZED ALTERATION WILL VOID RESPONSIBILITY BY WTS PARADIGM, ITS EMPLOYEES AND REPRESENTATIVES.		SCALE: AS NOTED		25.04.0013		ISSUE DATE		08.20.25	
THESE PLANS ARE BEING FURNISHED BY PARADIGM BY DRAFTSMEN WHO ARE NOT LICENSED ARCHITECTS OR ENGINEERS. CONSTRUCTION FROM THESE PLANS SHOULD NOT BE UNDERTAKEN WITHOUT THE ASSISTANCE OF A LICENSED ARCHITECT. PARADIGM DOES NOT ASSUME RESPONSIBILITY FOR ANY ERRORS, OMISSIONS, OR DIMENSIONS. THE GENERAL CONTRACTOR AND/OR OWNER SHALL ASSUME FULL LIABILITY FOR ACTUAL FIELD CONDITIONS, DETAILS, CONSTRUCTION TECHNIQUES, AND STRUCTURAL REQUIREMENTS CONFORMING TO ALL STATE AND LOCAL CODES AND ORDINANCES. PARADIGM ACCEPTS NO RESPONSIBILITY FOR STRUCTURAL INTEGRITY WHICH MAY BE AFFECTED BY FIELD CONDITIONS. PARADIGM DOES NOT WARRANT THE ACCURACY OF ANY DIMENSIONS SPECIFICALLY EXCLUDED. USERS OF THESE PLANS UNDERSTAND AND AGREE THAT NO WARRANTIES HAVE BEEN PROVIDED, EXPRESSED NOR IMPLIED AND PARADIGM DECLINES ANY AND ALL CLAIMS FOR FAULTY WORKMANSHIP.		DRAWN BY: JH		CHECKED BY: JACL		3500 PLAN		REVISION DATE	
		CLIENT: YUDI GROSS		PARADIGM		TBD		DRAWING #	
						GLADE VALLEY, NC 28627			
								SA1.1.3	

1 FIRST FLOOR PLAN - OPTIONAL 2 BEDROOM
ADDITION W STANDARD CARPORT

1/4" = 1'-0"

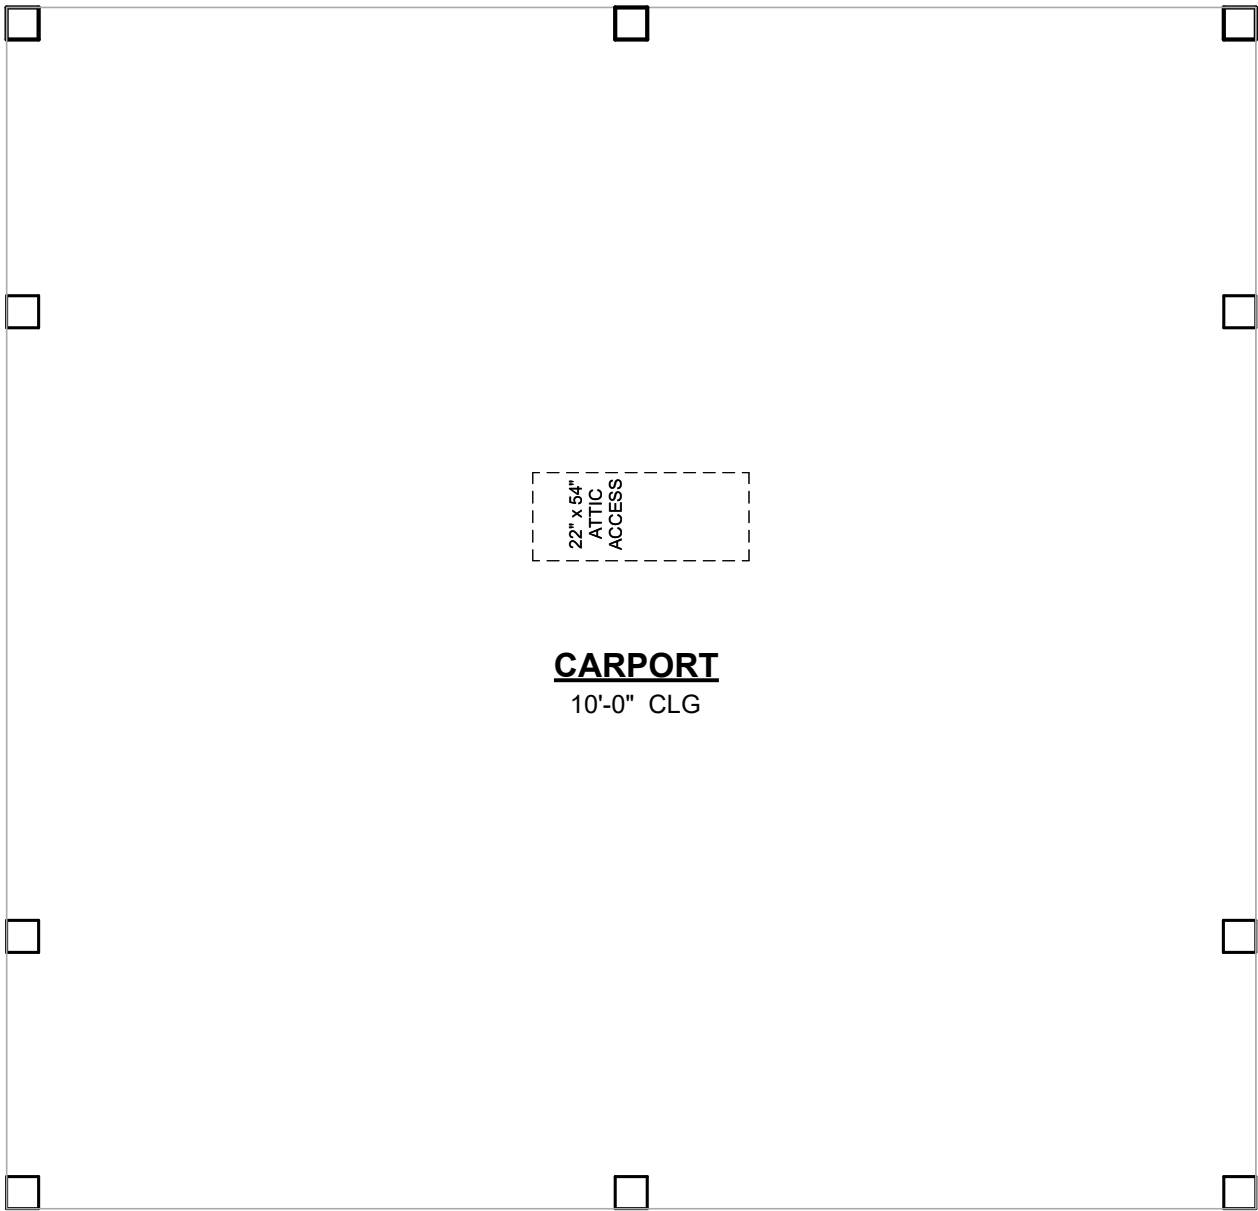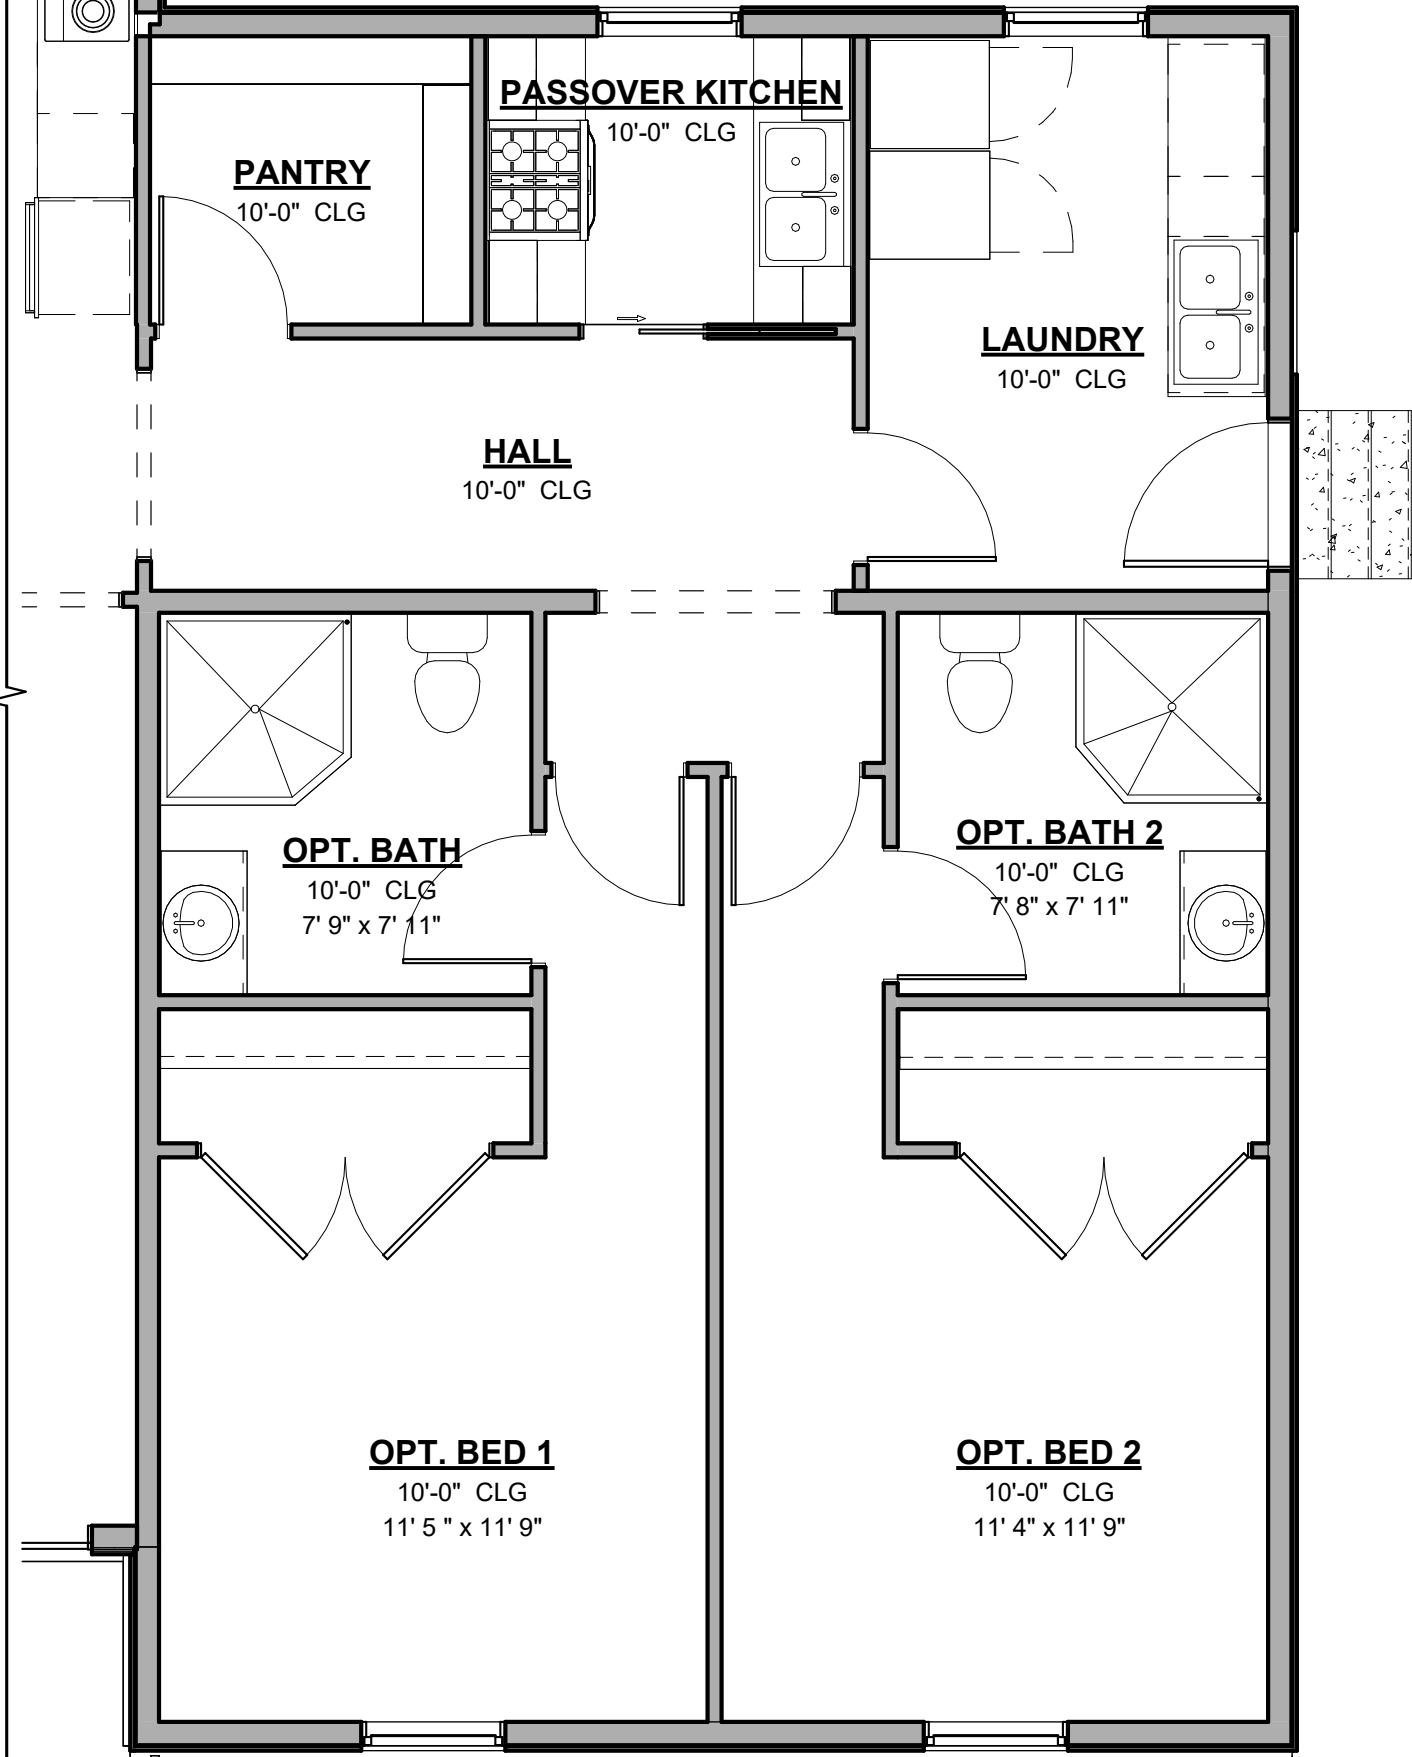

THESE PLANS ARE BEING FURNISHED BY PARADIGM BY DRAFTSMEN WHO ARE NOT LICENSED ARCHITECTS OR ENGINEERS. CONSTRUCTION FROM THESE PLANS SHOULD NOT BE UNDERTAKEN WITHOUT THE ASSISTANCE OF A LICENSED ARCHITECT OR ENGINEER. PARADIGM SHALL NOT BE RESPONSIBLE FOR ANY ERRORS, OMISSIONS, DETAIL, OR CONSTRUCTION TECHNIQUES, AND STRUCTURAL REQUIREMENTS CONFORMING TO ALL STATE AND LOCAL CODES AND ORDINANCES. PARADIGM ACCEPTS NO RESPONSIBILITY FOR STRUCTURAL INTEGRITY WHICH MAY BE AFFECTED BY THE USE OF THESE PLANS. PARADIGM DISCLAIMS ANY AND ALL CLAIMS FOR FAULTY WORKMANSHIP PROVIDED, EXPRESSED NOR IMPLIED AND PARADIGM DECLINES ANY AND ALL CLAIMS FOR FAULTY WORKMANSHIP.

SCALE: AS NOTED

DRAWN BY: JH CHECKED BY: JACL

CLIENT: YUDI GROSS



25.04.0013

3500 PLAN

TBD
GLADE VALLEY, NC 28627


ISSUE DATE

REVISION DATE

DRAWING #

08.20.25

SA1.1.4

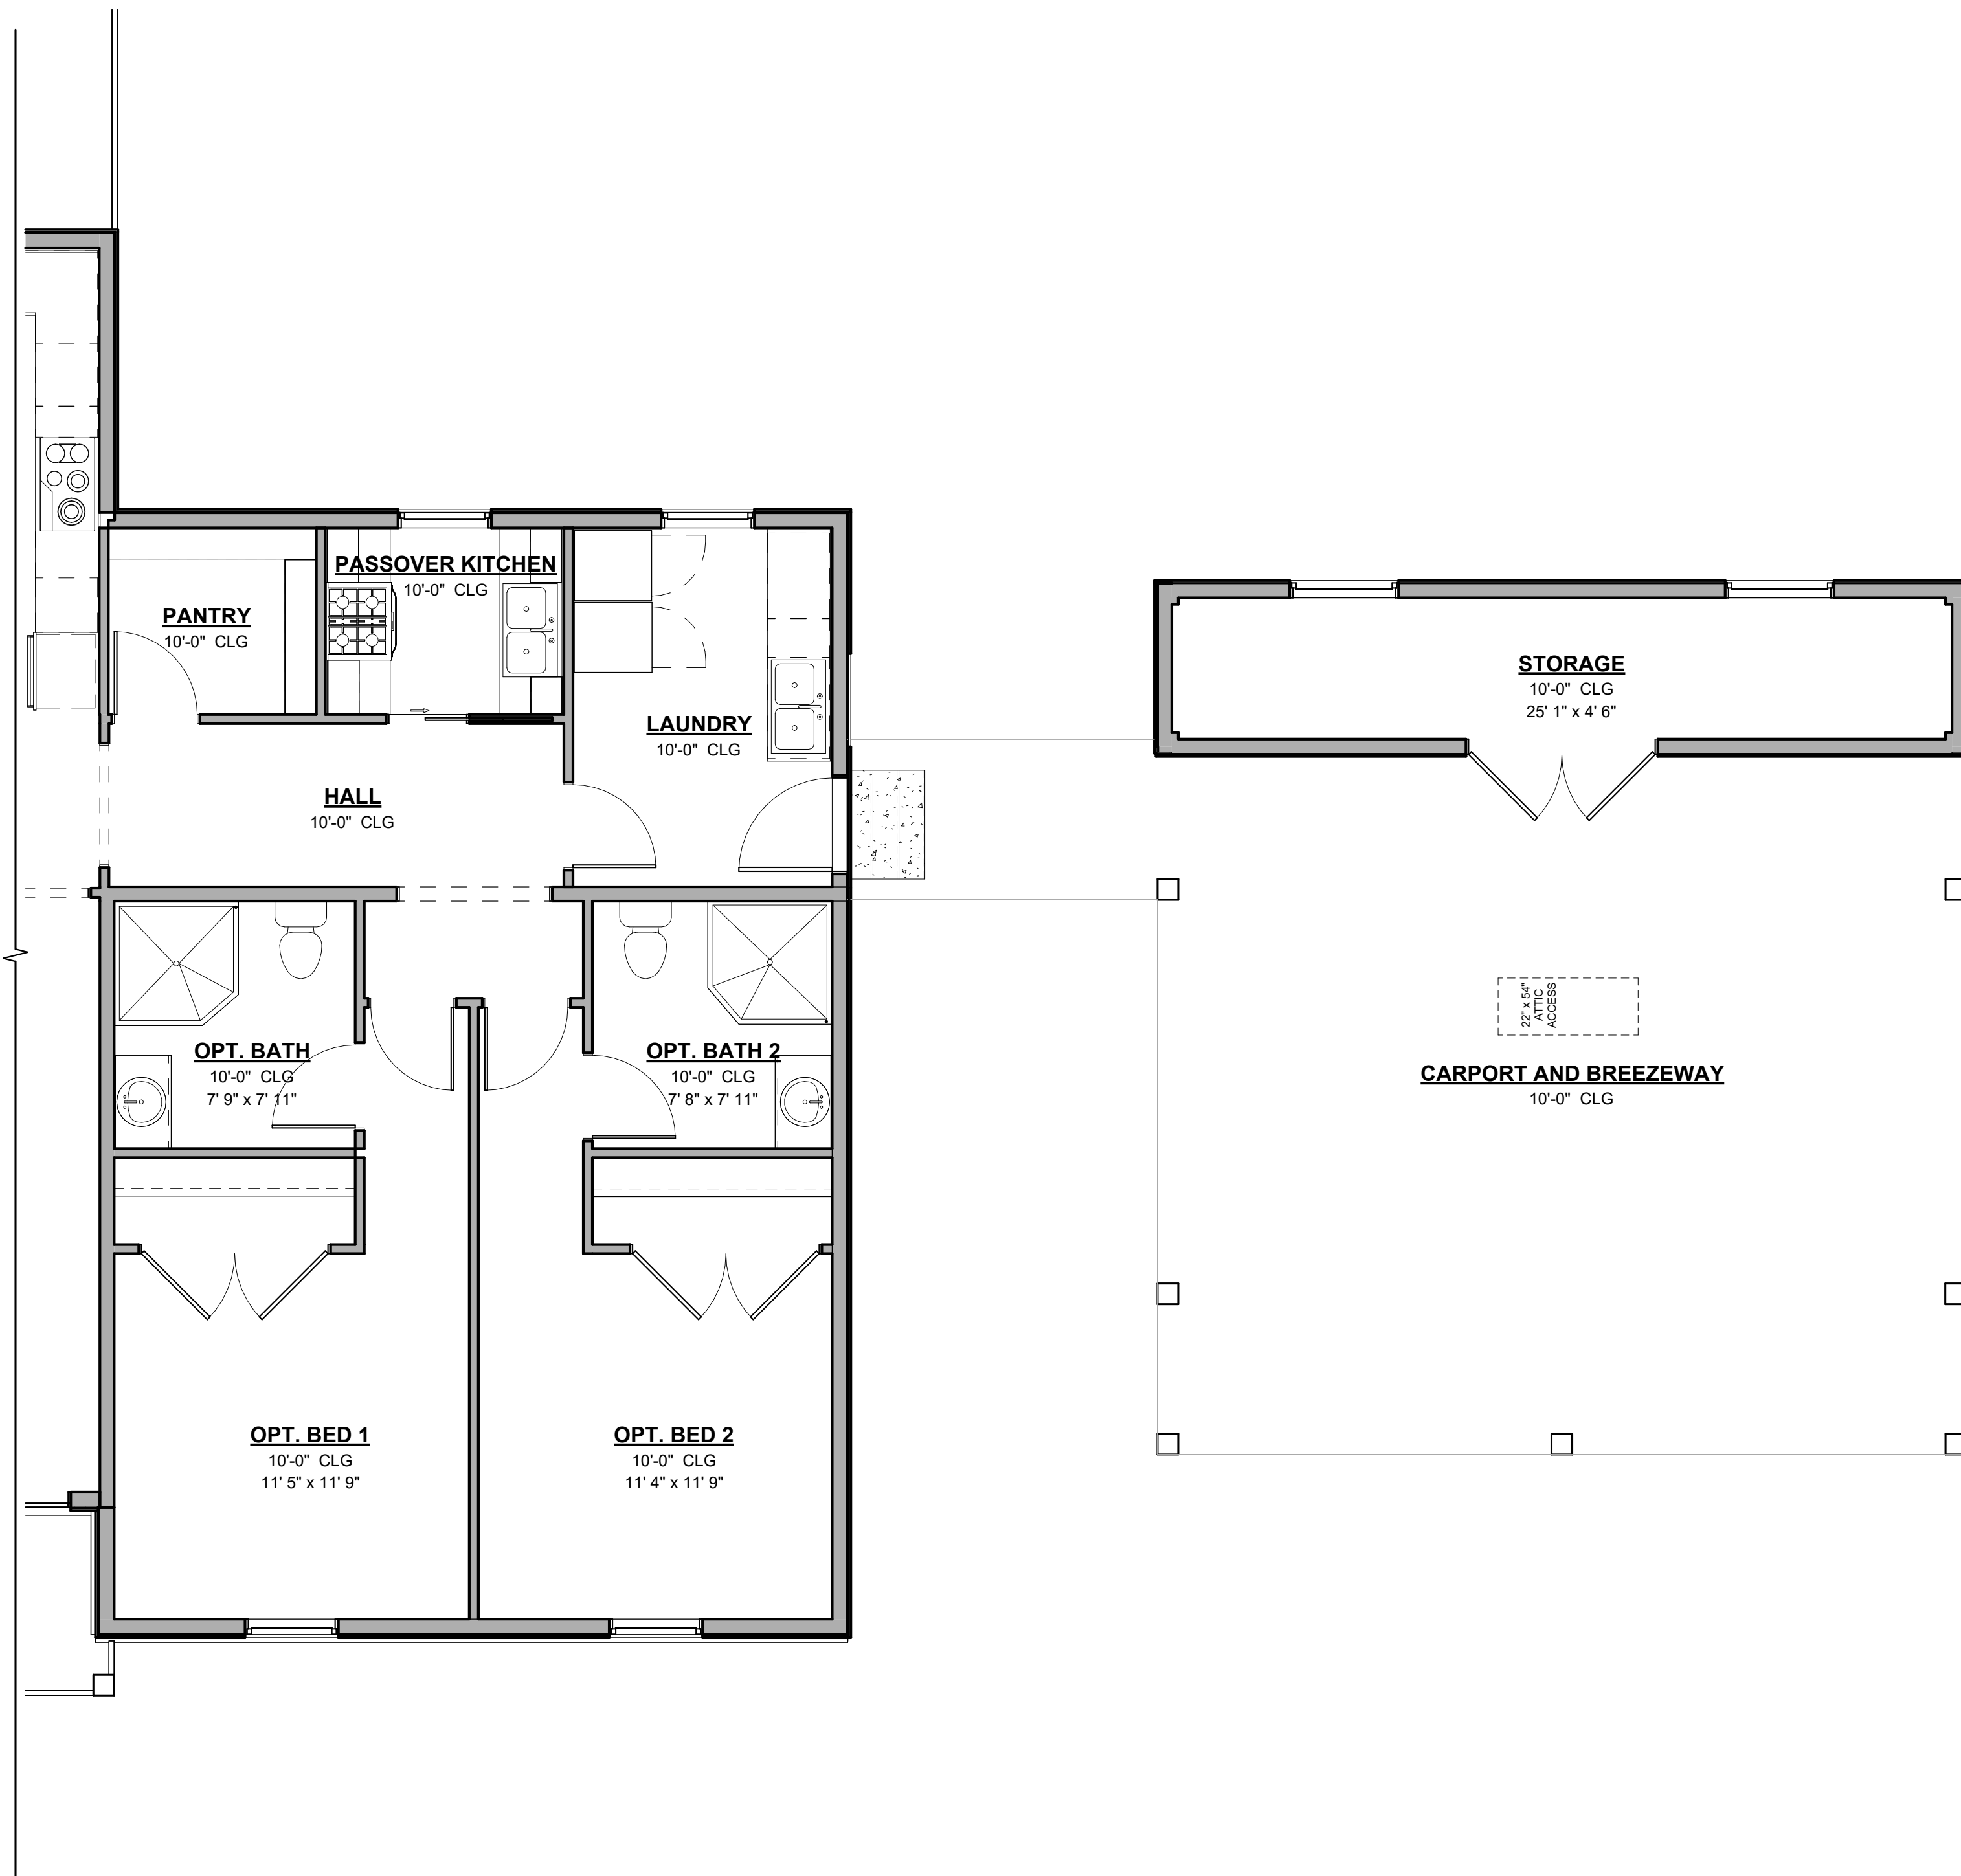

1 FIRST FLOOR PLAN - OPTIONAL 2 BEDROOM
ADDITION W UPGRADED CARPORT
1/4" = 1'-0"

$$1/4" = 1'-0"$$

THIS DRAWING IS THE PROPERTY OF WTS PARADIGM, AND MAY NOT BE REPRODUCED OR USED WITHOUT WRITTEN PERMISSION. ANY UNAUTHORIZED ALTERATION WILL VOID RESPONSIBILITY BY WTS PARADIGM, ITS EMPLOYEES AND REPRESENTATIVES.

THESE PLANS ARE BEING FURNISHED BY ARCHITECTS WHO ARE NOT LICENSED ARCHITECTS OR ENGINEERS. CONSTRUCTION FROM THESE PLANS SHOULD NOT BE UNDERTAKEN WITHOUT THE ASSISTANCE OF A CONSTRUCTION PROFESSIONAL. PARADIGM ASSUMES NO RESPONSIBILITY FOR STRUCTURAL OR DIMENSIONAL ERRORS OR OMISSIONS. THE GENERAL CONTRACTOR AND/OR OWNER SHALL ASSUME FULL LIABILITY FOR ACTUAL FIELD DIMENSIONS. IT IS THE GENERAL CONTRACTOR'S OBLIGATION TO VERIFY ALL DIMENSIONS OF ALL STATE-OWNED OR -MAINTAINED FACILITIES PRIOR TO CONSTRUCTION. THE GENERAL CONTRACTOR SHALL BE RESPONSIBLE FOR THE SOLE RESPONSIBILITY OF THE OWNER AND/OR CONSTRUCTOR. CONSEQUENTIAL DAMAGES ARE SPECIFICALLY EXCLUDED. USERS OF THESE PLANS DECLINE ANY AND ALL CLAIMS FOR FAULTY WORKMANSHIP PROVIDED, EXPRESSED NOR IMPLIED AND PARADIGM DECLINES ANY AND ALL CLAIMS FOR FAULTY WORKMANSHIP.

SCALE: AS NOTED

DRAWN BY: JH CHECKED BY: JACL

CLIENT: YUDI GROSS

PARADIGM®

25.04.0013

3500 PLAN

IBD
GLADE VALLEY, NC 28627

ISSUE
DATE

08.20.25


REVISION	DATE

DRAWING #



2 FRONT VIEW

1/4" = 1'-0"

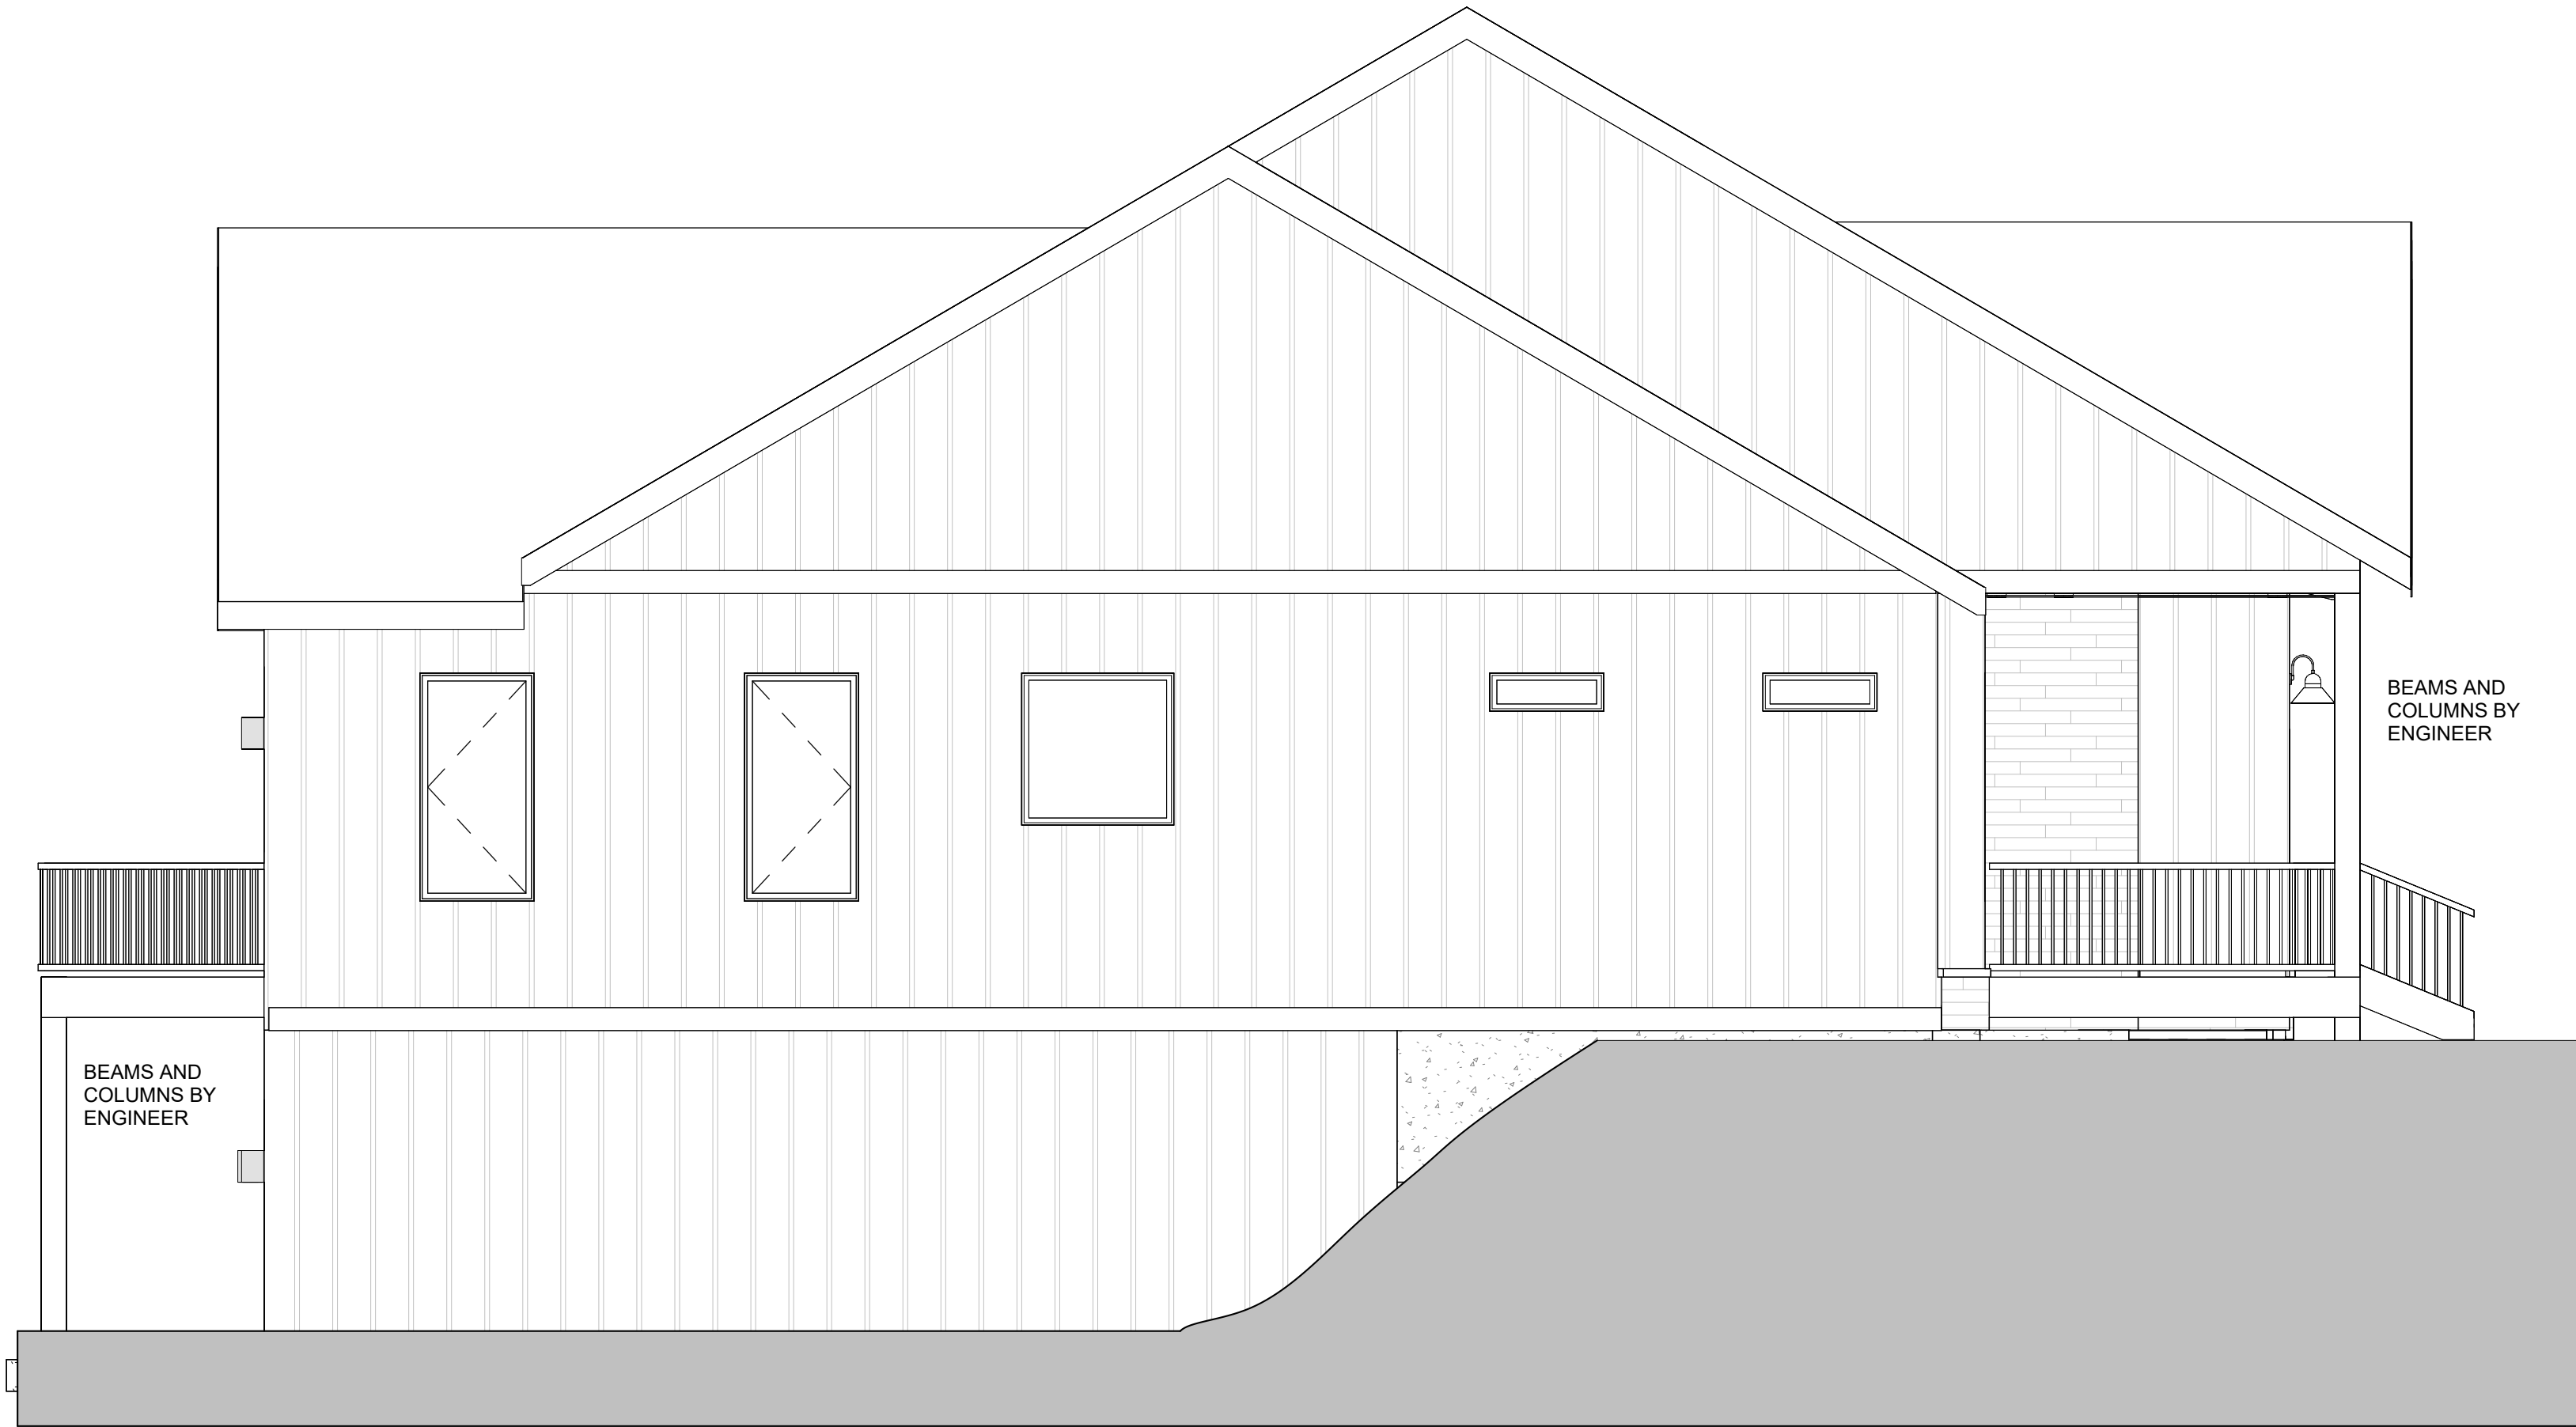


1 LEFT VIEW

1/4" = 1'-0"

THESE PLANS ARE BEING FURNISHED BY PARADIGM BY DRAFTSMEN WHO ARE NOT LICENSED ARCHITECTS OR ENGINEERS. CONSTRUCTION FROM THESE PLANS SHOULD NOT BE UNDERTAKEN WITHOUT THE ASSISTANCE OF A LICENSED ARCHITECT. PARADIGM SHALL NOT BE RESPONSIBLE FOR ANY ERRORS, OMISSIONS, OR DIMENSIONS. THE GENERAL CONTRACTOR AND/OR OWNER SHALL ASSUME FULL LIABILITY FOR ACTUAL FIELD CONDITIONS, DETAILS, CONSTRUCTION TECHNIQUES, AND STRUCTURAL REQUIREMENTS CONFORMING TO ALL STATE AND LOCAL CODES AND ORDINANCES. PARADIGM ACCEPTS NO RESPONSIBILITY FOR STRUCTURAL INTEGRITY WHICH MAY BE AFFECTED BY ANY CHANGES TO THESE PLANS. PARADIGM DISCLAIMS ANY AND ALL WARRANTIES HAVE BEEN SPECIFICALLY EXCLUDED. USERS OF THESE PLANS UNDERSTAND AND AGREE THAT NO WARRANTIES HAVE BEEN PROVIDED, EXPRESSED NOR IMPLIED AND PARADIGM DECLINES ANY AND ALL CLAIMS FOR FAULTY WORKMANSHIP.

SCALE: AS NOTED		25.04.0013		ISSUE DATE	08.20.25
DRAWN BY: JH		3500 PLAN		REVISION DATE	
CHECKED BY: JACL		TBD		DRAWING #	SA2.0
CLIENT: YUDI GROSS		GLADE VALLEY, NC 28627			

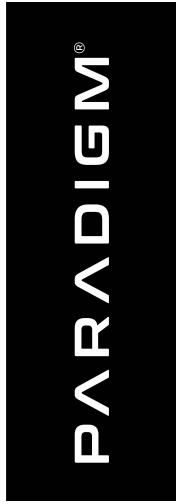


THIS DRAWING IS THE PROPERTY OF WTS PARADIGM, AND MAY NOT BE REPRODUCED OR USED WITHOUT WRITTEN PERMISSION. ANY UNAUTHORIZED ALTERATION WILL VOID RESPONSIBILITY BY WTS PARADIGM, ITS EMPLOYEES AND REPRESENTATIVES.



2 REAR VIEW

1/4" = 1'-0"

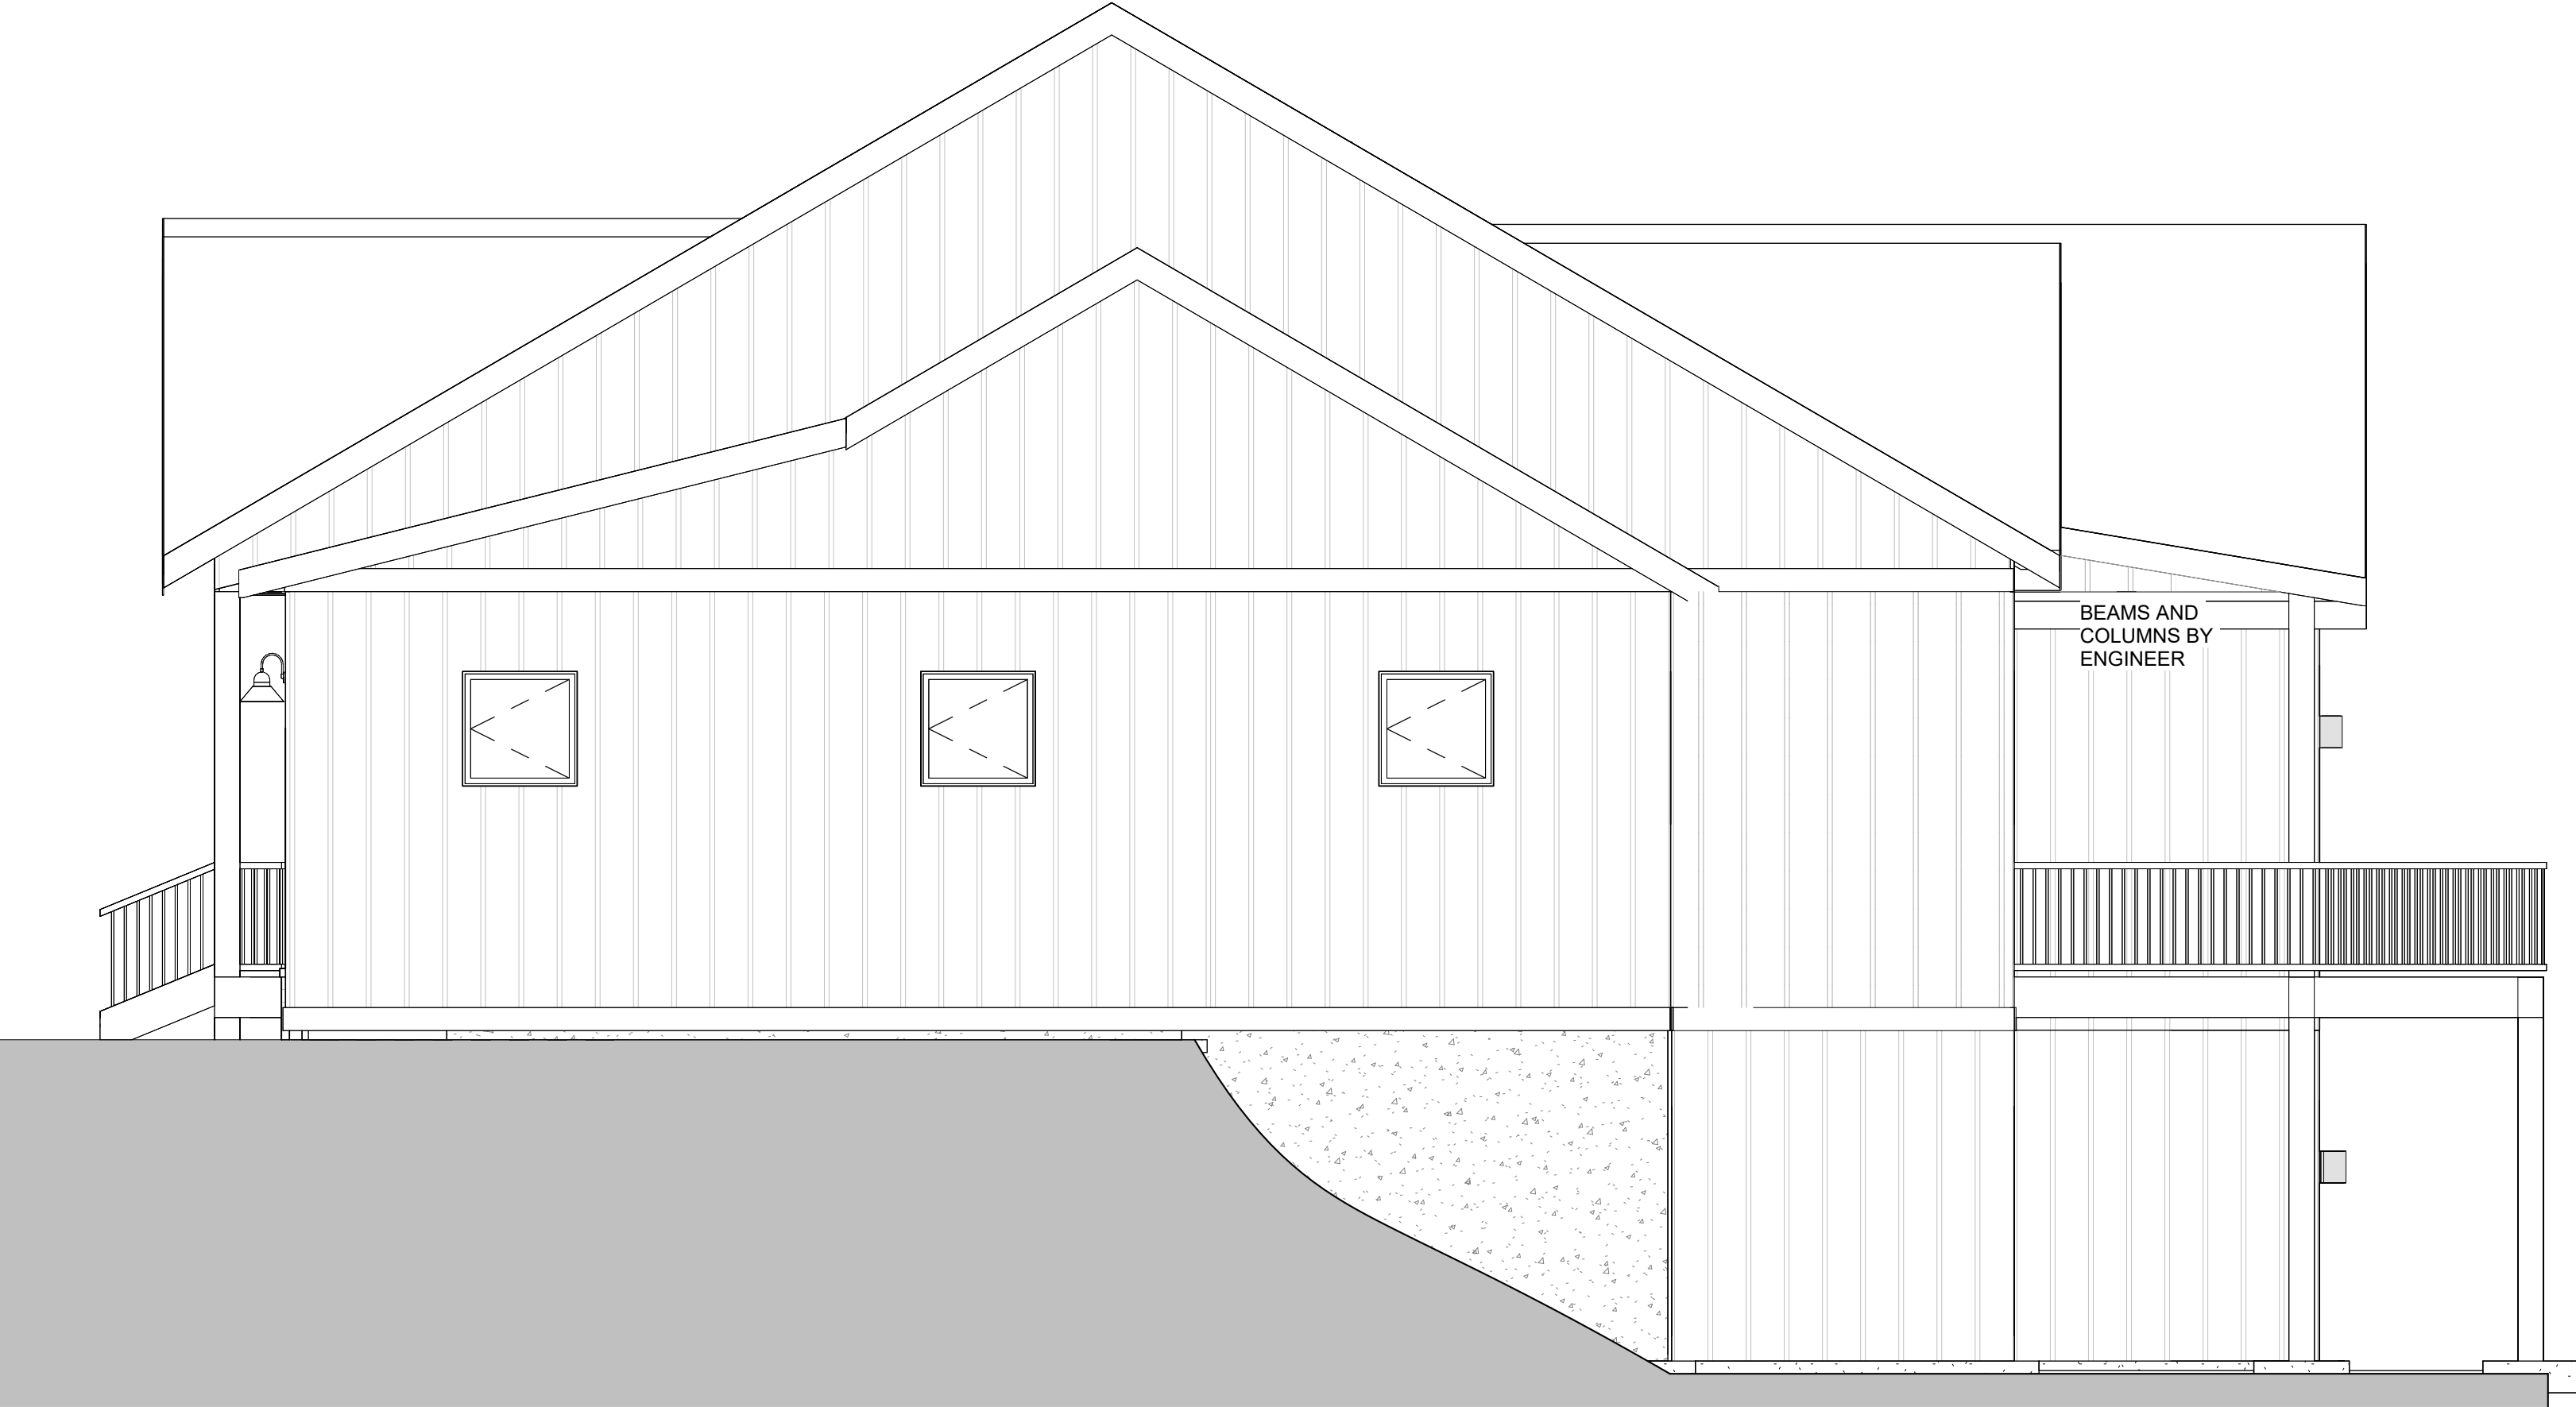

1 RIGHT VIEW


1/4" = 1'-0"

THIS DRAWING IS THE PROPERTY OF WTS PARADIGM, AND MAY NOT BE REPRODUCED OR USED WITHOUT WRITTEN PERMISSION. ANY UNAUTHORIZED ALTERATION WILL VOID RESPONSIBILITY BY WTS PARADIGM, ITS EMPLOYEES AND REPRESENTATIVES.

THESE PLANS ARE BEING FURNISHED BY PARADIGM BY DRAFTSMEN WHO ARE NOT LICENSED ARCHITECTS OR ENGINEERS. CONSTRUCTION FROM THESE PLANS SHOULD NOT BE UNDERTAKEN WITHOUT THE ASSISTANCE OF A LICENSED ARCHITECT. PARADIGM DOES NOT WARRANT THE ACCURACY OF THESE PLANS OR THE RESULTS OF CONSTRUCTION THEREFROM. PARADIGM SHALL NOT BE RESPONSIBLE FOR ANY ERRORS OR OMISSIONS. THE GENERAL CONTRACTOR AND/OR OWNER SHALL ASSUME FULL LIABILITY FOR ACTUAL FIELD CONDITIONS, DETAILS, CONSTRUCTION TECHNIQUES, AND STRUCTURAL REQUIREMENTS CONFORMING TO ALL STATE AND LOCAL CODES AND ORDINANCES. PARADIGM ACCEPTS NO RESPONSIBILITY FOR STRUCTURAL INTEGRITY WHICH MAY BE AFFECTED BY FIELD CONDITIONS OR CONSTRUCTION TECHNIQUES. PARADIGM DISCLAIMS ANY AND ALL CLAIMS FOR FAULTY WORKMANSHIP PROVIDED, EXPRESSED NOR IMPLIED AND PARADIGM DECLINES ANY AND ALL CLAIMS FOR FAULTY WORKMANSHIP.

SCALE: AS NOTED

DRAWN BY: JH CHECKED BY: JACL
CLIENT: YUDI GROSS

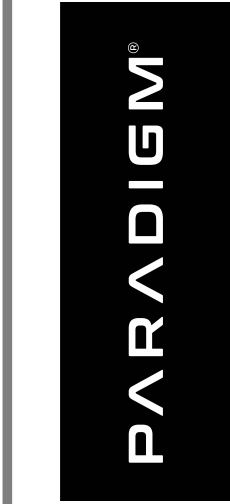

25.04.0013

3500 PLAN

TBD
GLADE VALLEY, NC 28627

ISSUE DATE

08.20.25

REVISION DATE

DRAWING #

SA2.1

1 FRONT VIEW - MOTHER IN LAW SUITE

1/4" = 1'-0"

SIMILAR AT 2 BEDROOM ADDITION



2 RIGHT VIEW - MOTHER IN LAW SUITE

1/4" = 1'-0"


SIMILAR AT 2 BEDROOM ADDITION



3 REAR VIEW - MOTHER IN LAW SUITE

1/4" = 1'-0"

SIMILAR AT 2 BEDROOM ADDITION

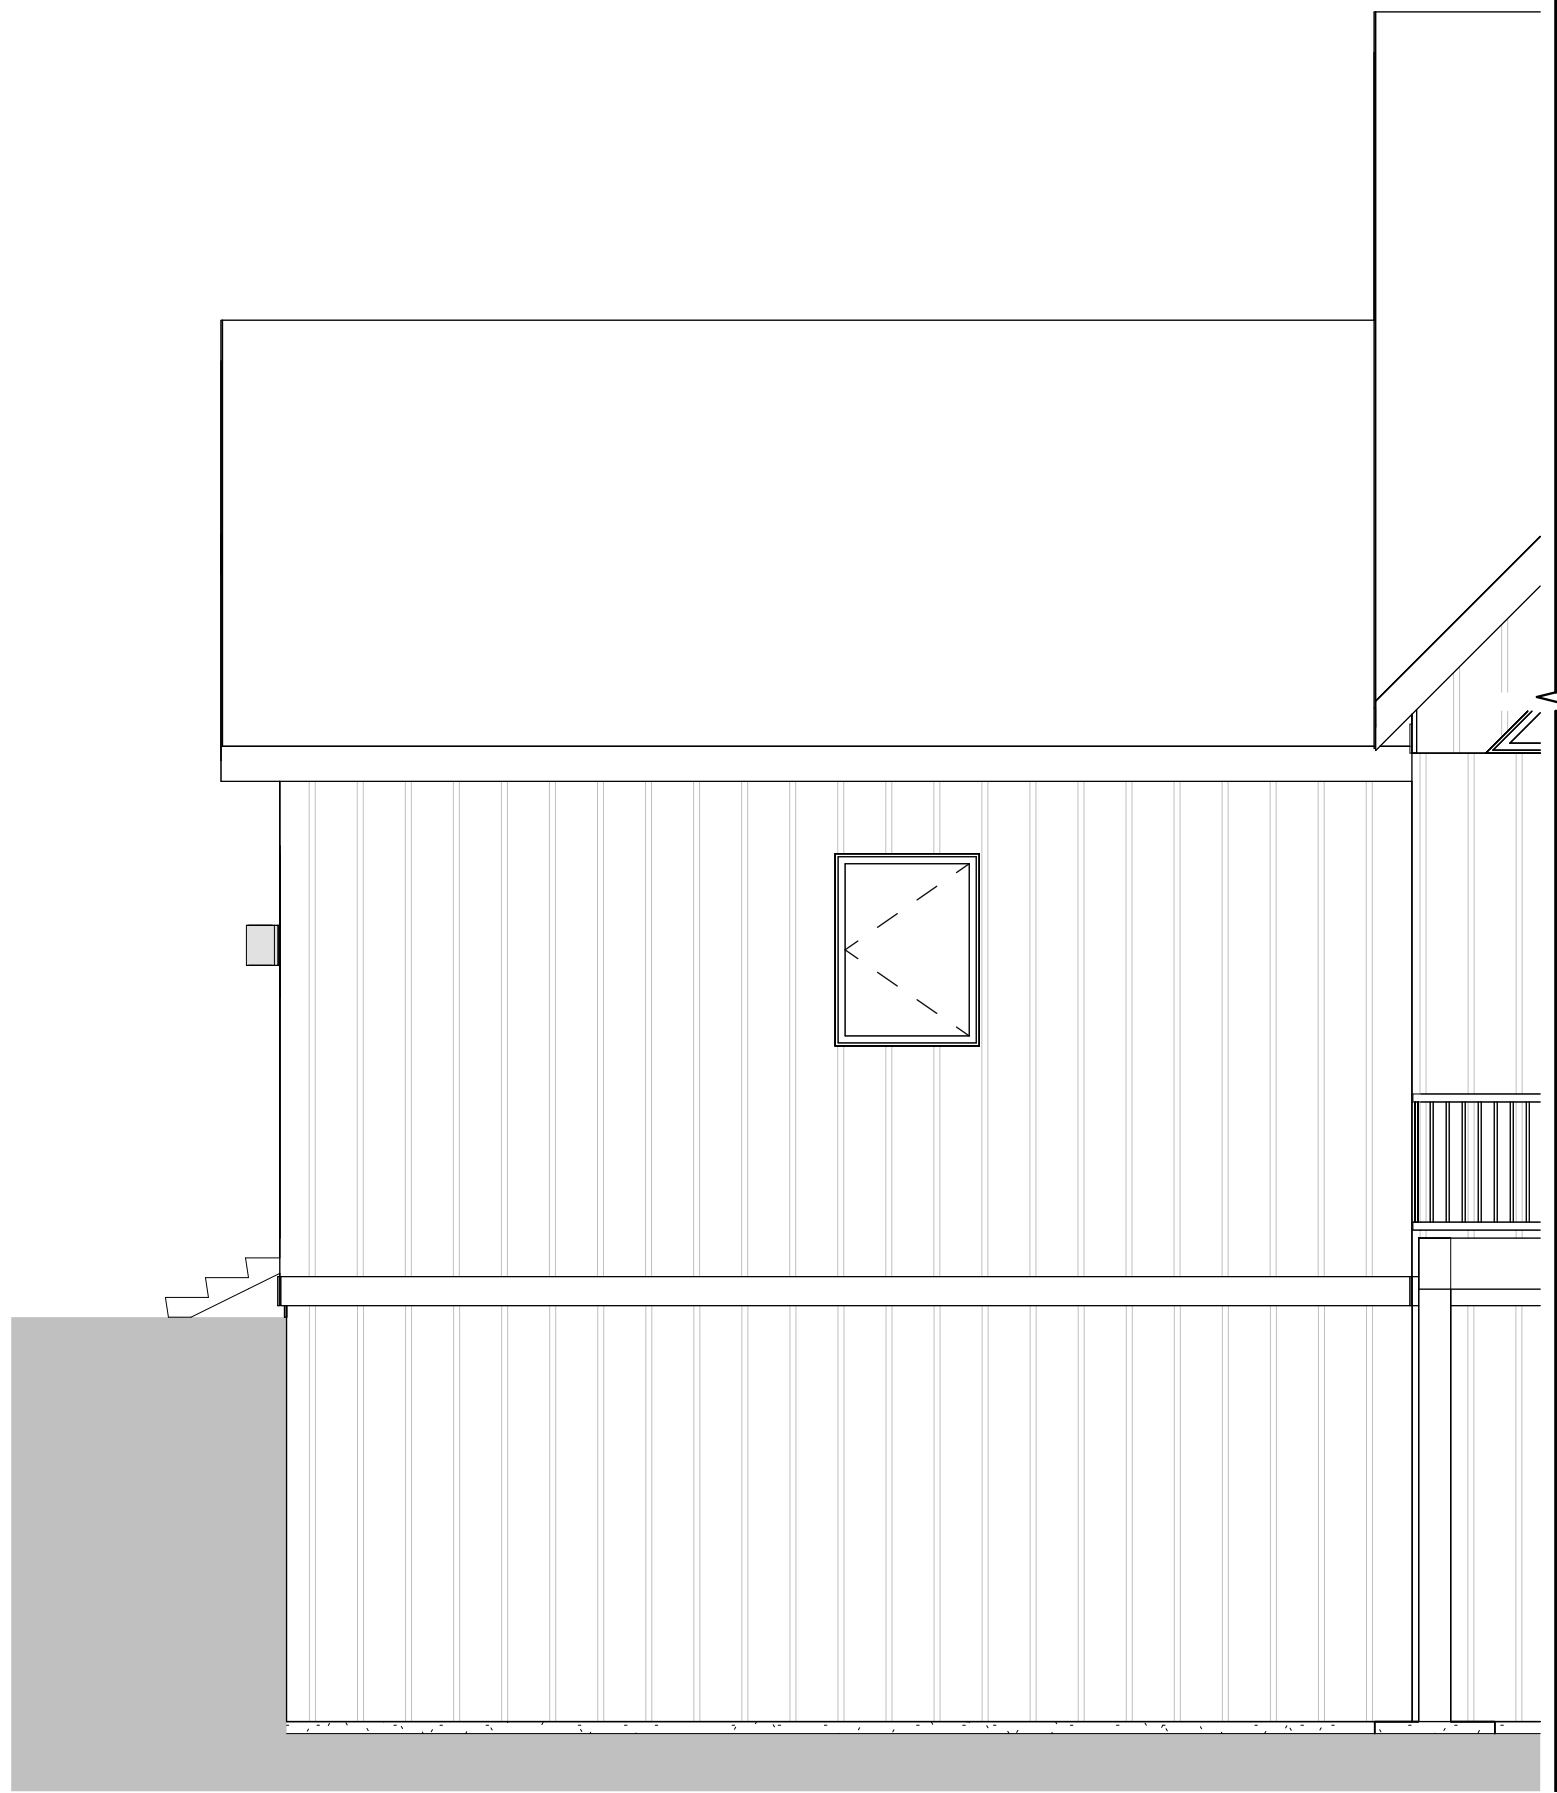

THIS DRAWING IS THE PROPERTY OF WTS PARADIGM, AND MAY NOT BE REPRODUCED OR USED WITHOUT WRITTEN PERMISSION. ANY UNAUTHORIZED ALTERATION WILL VOID RESPONSIBILITY BY WTS PARADIGM, ITS EMPLOYEES AND REPRESENTATIVES.

THESE PLANS ARE BEING FURNISHED BY PARADIGM BY DRAFTSMEN WHO ARE NOT LICENSED ARCHITECTS OR ENGINEERS. CONSTRUCTION FROM THESE PLANS SHOULD NOT BE UNDERTAKEN WITHOUT THE ASSISTANCE OF A LICENSED ARCHITECT. PARADIGM DOES NOT WARRANT THE ACCURACY OF THESE PLANS, NOR DOES IT ASSUME ANY LIABILITY FOR ANY ERRORS OR OMISSIONS. THE GENERAL CONTRACTOR AND/OR OWNER SHALL ASSUME FULL LIABILITY FOR ACTUAL FIELD CONDITIONS, DETAILS, CONSTRUCTION TECHNIQUES, AND STRUCTURAL REQUIREMENTS CONFORMING TO ALL STATE AND LOCAL CODES AND ORDINANCES. PARADIGM ACCEPTS NO RESPONSIBILITY FOR STRUCTURAL INTEGRITY WHICH RESULTS FROM THE USE OF THESE PLANS. PARADIGM DISCLAIMS ANY AND ALL CLAIMS FOR FAULTY WORKMANSHIP. SPECIFICALLY EXCLUDED: USERS OF THESE PLANS UNDERSTAND AND AGREE THAT NO WARRANTIES HAVE BEEN PROVIDED, EXPRESSED NOR IMPLIED AND PARADIGM DECLINES ANY AND ALL CLAIMS FOR FAULTY WORKMANSHIP.

SCALE: AS NOTED

DRAWN BY: JH CHECKED BY: JACL
CLIENT: YUDI GROSS

25.04.0013

ISSUE DATE 08.20.25

3500 PLAN

REVISION DATE

TBD
GLADE VALLEY, NC 28627

DRAWING # SA2.2

PARADIGM

WTS-V35-20241001 8/19/2025 12:28:02 PM



1 FRONT VIEW - MOTHER IN LAW SUITE WITH
STANDARD CARPORT SIMILAR AT 2 BEDROOM ADDITION
1/4" = 1'-0"



2 RIGHT VIEW - MOTHER IN LAW SUITE WITH
STANDARD CARPORT SIMILAR AT 2 BEDROOM ADDITION
1/4" = 1'-0"



3 REAR VIEW - MOTHER IN LAW SUITE WITH
STANDARD CARPORT SIMILAR AT 2 BEDROOM ADDITION
1/4" = 1'-0"

THIS DRAWING IS THE PROPERTY OF WTS PARADIGM, AND MAY NOT BE REPRODUCED OR USED WITHOUT WRITTEN PERMISSION. ANY UNAUTHORIZED ALTERATION WILL VOID RESPONSIBILITY BY WTS PARADIGM, ITS EMPLOYEES AND REPRESENTATIVES.				SCALE: AS NOTED		PARADIGM®		25.04.0013		ISSUE DATE	08.20.25
THESE PLANS ARE BEING FURNISHED BY PARADIGM BY DRAFTSMEN WHO ARE NOT LICENSED ARCHITECTS OR ENGINEERS. CONSTRUCTION FROM THESE PLANS SHOULD NOT BE UNDERTAKEN WITHOUT THE ASSISTANCE OF A LICENSED ARCHITECT. PARADIGM SHALL NOT BE RESPONSIBLE FOR ANY ERRORS, OMISSIONS, OR INADEQUACIES IN THE PLANS, AND THE USER SHALL ASSUME FULL LIABILITY FOR ACTUAL FIELD CONDITIONS. THE GENERAL CONTRACTOR AND/OR OWNER SHALL ASSUME FULL LIABILITY FOR ACTUAL FIELD CONDITIONS, DETAILS, CONSTRUCTION TECHNIQUES, AND STRUCTURAL REQUIREMENTS CONFORMING TO ALL STATE AND LOCAL CODES AND ORDINANCES. PARADIGM ACCEPTS NO RESPONSIBILITY FOR STRUCTURAL INTEGRITY WHICH MAY BE AFFECTED BY FIELD CONDITIONS. PARADIGM DOES NOT WARRANT THE ACCURACY OF THE PLANS, AND SPECIFICALLY EXCLUDES ANY IMPLIED OR EXPRESSED WARRANTIES. PARADIGM DECLINES ANY AND ALL CLAIMS FOR FAULTY WORKMANSHIP.				DRAWN BY: JH		CHECKED BY: JACL		3500 PLAN		REVISION DATE	
				CLIENT: YUDI GROSS				TBD		DRAWING #	SA2.3
								GLADE VALLEY, NC 28627			



1 FRONT VIEW - MOTHER IN LAW SUITE WITH
UPGRADED CARPORT

1/4" = 1'-0"
SIMILAR AT 2 BEDROOM ADDITION



3 RIGHT VIEW - MOTHER IN LAW SUITE WITH
UPGRADED CARPORT

1/4" = 1'-0"



2 REAR VIEW - MOTHER IN LAW SUITE WITH
UPGRADED CARPORT

1/4" = 1'-0"

THESE PLANS ARE BEING FURNISHED BY PARADIGM BY DRAFTSMEN WHO ARE NOT LICENSED ARCHITECTS OR ENGINEERS. CONSTRUCTION FROM THESE PLANS SHOULD NOT BE UNDERTAKEN WITHOUT THE ASSISTANCE OF A LICENSED ARCHITECT OR ENGINEER. PARADIGM SHALL NOT BE RESPONSIBLE FOR ANY ERRORS, OMISSIONS, DETAIL, CONSTRUCTION TECHNIQUES, AND STRUCTURAL REQUIREMENTS CONFORMING TO ALL STATE AND LOCAL CODES AND ORDINANCES. PARADIGM ACCEPTS NO RESPONSIBILITY FOR STRUCTURAL INTEGRITY WHICH MAY BE REQUIRED FOR CONSTRUCTION OF THESE PLANS. PARADIGM DOES NOT PROVIDE ANY WARRANTIES, SPECIFICALLY EXCLUDED NOR IMPLIED AND PARADIGM DECLINES ANY AND ALL CLAIMS FOR FAULTY WORKMANSHIP PROVIDED, EXPRESSED NOR IMPLIED AND PARADIGM DECLINES ANY AND ALL CLAIMS FOR FAULTY WORKMANSHIP.

SCALE: AS NOTED

DRAWN BY: JH

CHECKED BY: JACL

CLIENT: YUDI GROSS

25.04.0013

ISSUE DATE

08.20.25

3500 PLAN

REVISION DATE

TBD

DRAWING #

SA2.4

PARADIGM

GLADE VALLEY, NC 28627