


1 FIRST FLOOR PLAN


1/4" = 1'-0"

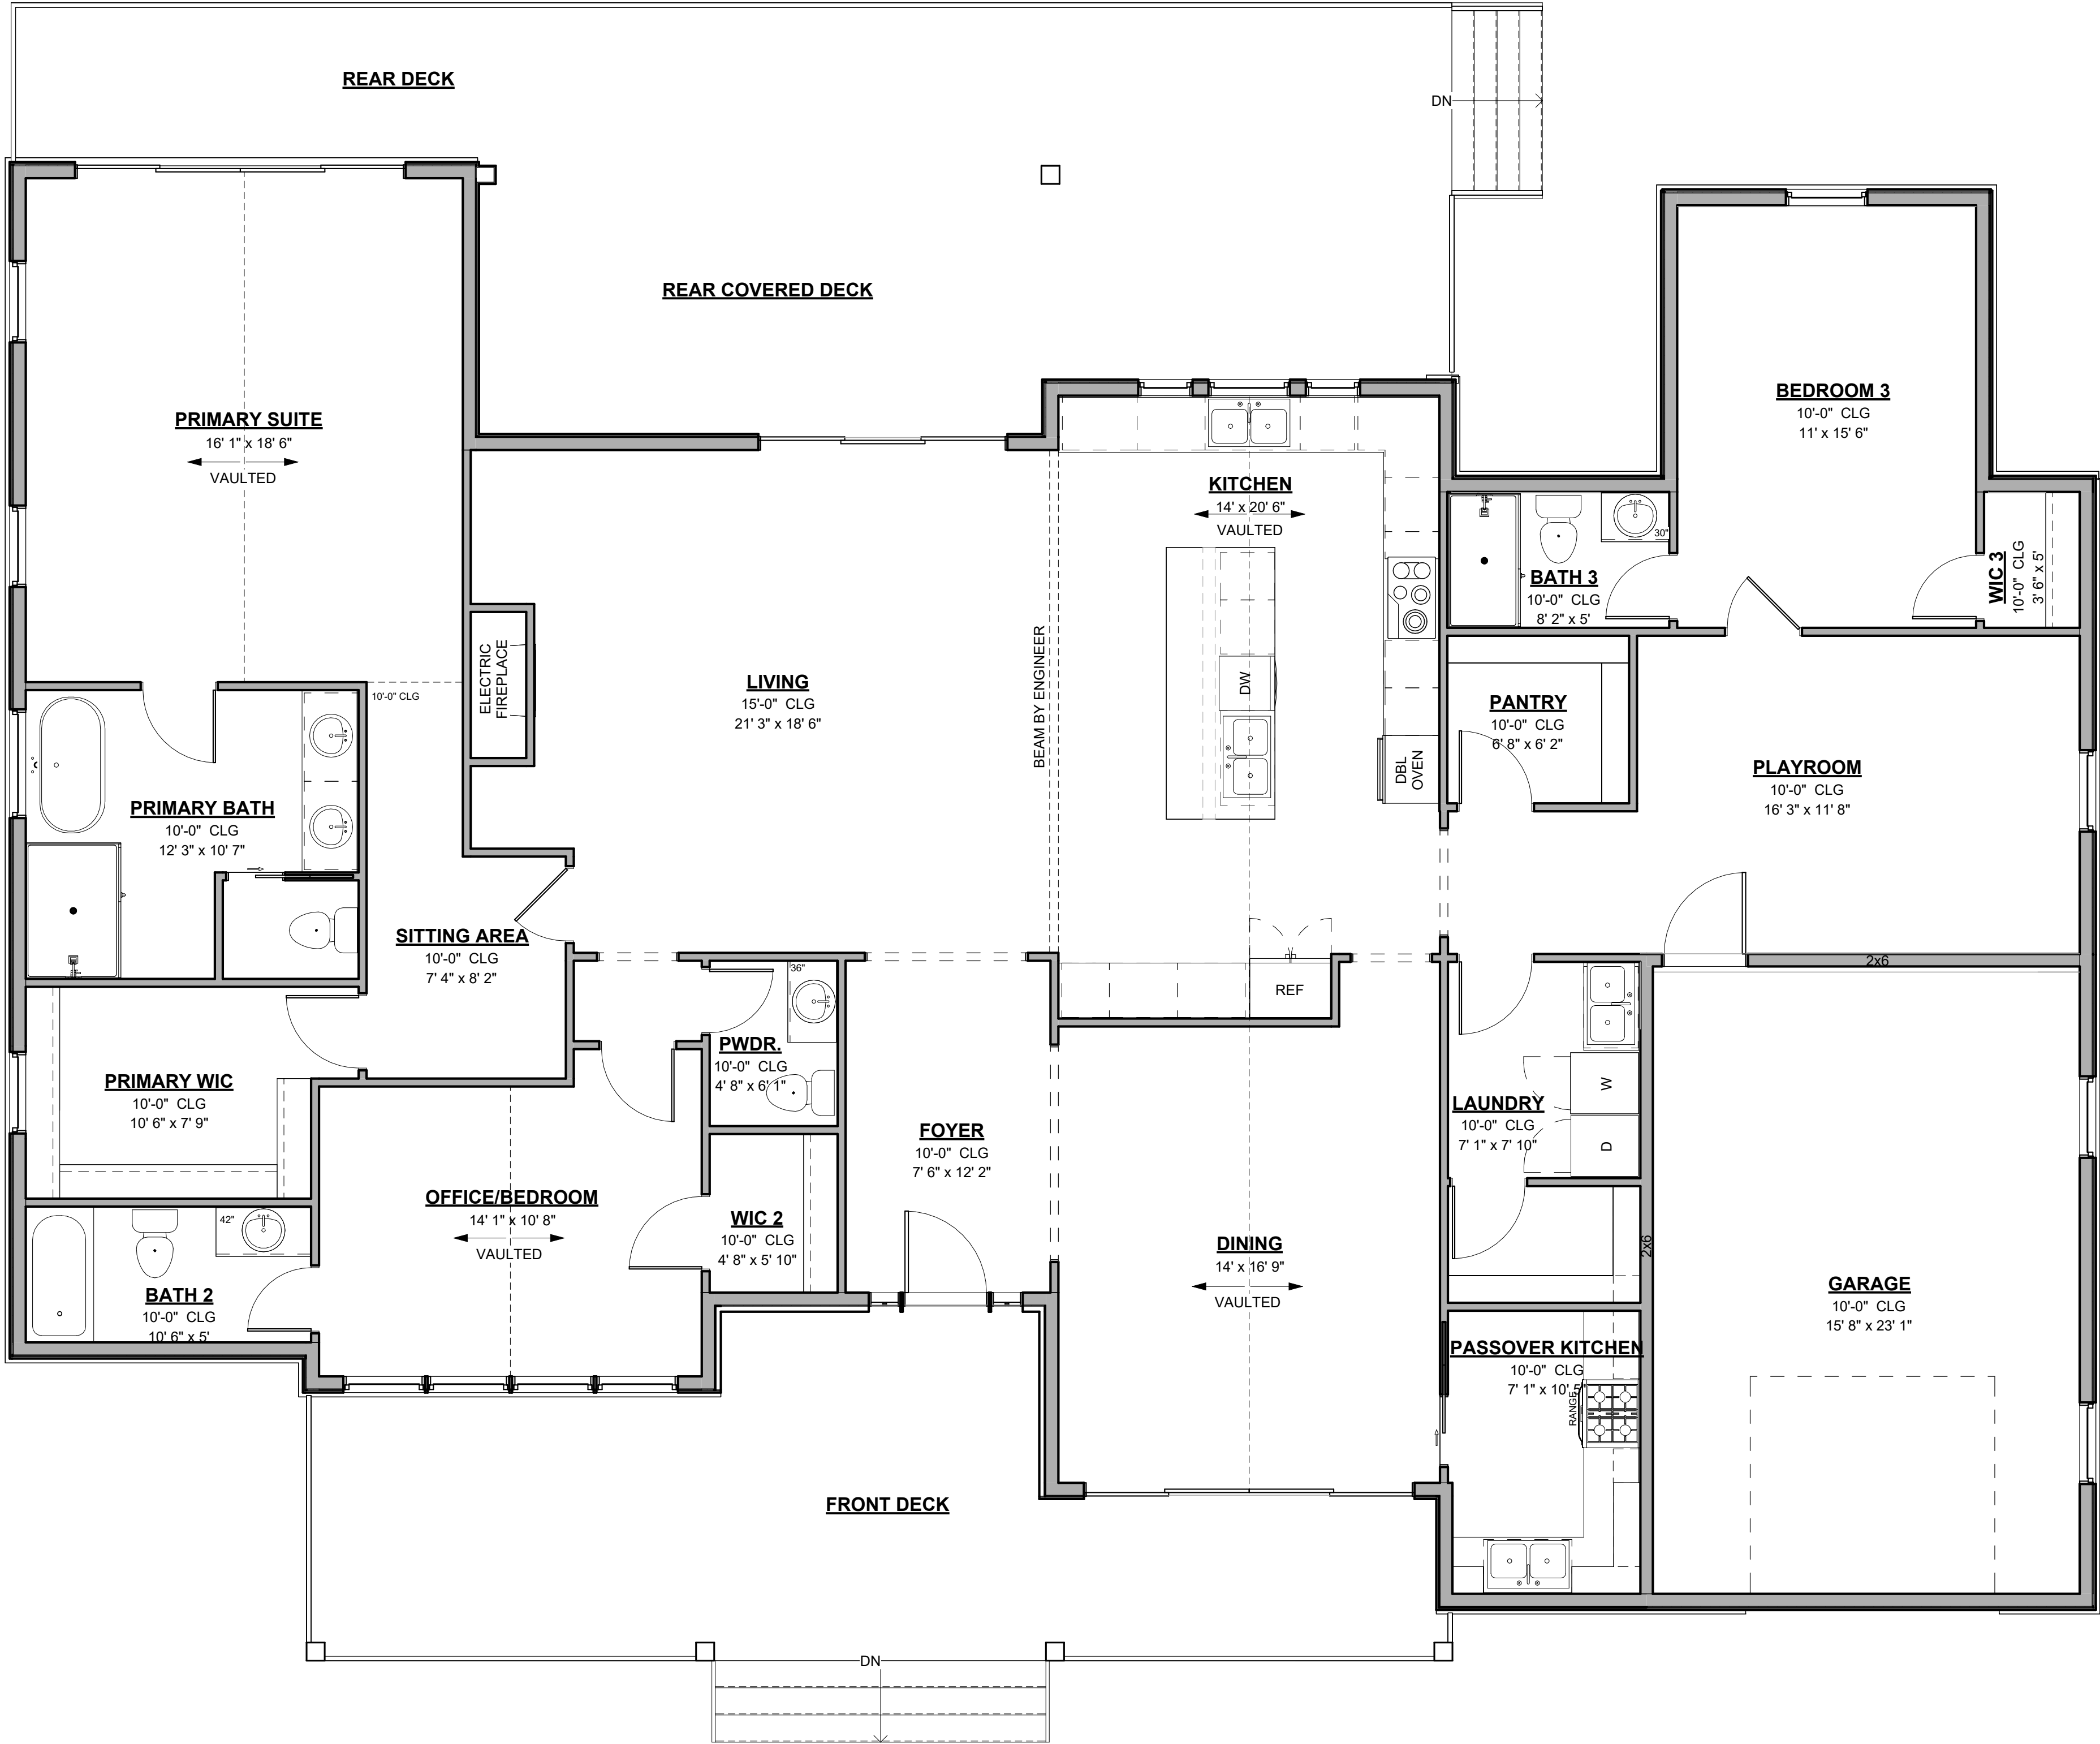

THIS DRAWING IS THE PROPERTY OF WTS PARADIGM, AND MAY NOT BE REPRODUCED OR USED WITHOUT WRITTEN PERMISSION. ANY UNAUTHORIZED ALTERATION WILL VOID RESPONSIBILITY BY WTS PARADIGM, ITS EMPLOYEES AND REPRESENTATIVES.			SCALE: AS NOTED			25.04.0015		
THESE PLANS ARE BEING FURNISHED BY PARADIGM BY DRAFTSMEN WHO ARE NOT LICENSED ARCHITECTS OR ENGINEERS. CONSTRUCTION FROM THESE PLANS SHOULD NOT BE UNDERTAKEN WITHOUT THE ASSISTANCE OF A LICENSED ARCHITECT. PARADIGM SHALL NOT BE RESPONSIBLE FOR ANY ERRORS, OMISSIONS, OR DIMENSIONS. THE GENERAL CONTRACTOR AND/OR OWNER SHALL ASSUME FULL LIABILITY FOR ANY ERRORS, OMISSIONS, OR DIMENSIONS. PARADIGM ACCEPTS NO RESPONSIBILITY FOR STRUCTURAL INTEGRITY WHICH MAY BE AFFECTED BY ANY CHANGES TO THESE PLANS. PARADIGM DISCLAIMS ANY AND ALL CLAIMS FOR FAULTY WORKMANSHIP PROVIDED, EXPRESSED NOR IMPLIED AND PARADIGM DECLINES ANY AND ALL CLAIMS FOR FAULTY WORKMANSHIP.			DRAWN BY: AC			2750 PLAN		
			CHECKED BY: JH			TBD		
			CLIENT: YUDI GROSS			GLADE VALLEY, NC 28627		
			PARADIGM			ISSUE DATE		
						08.20.2025		
						REVISION DATE		
						SA1.1		
						DRAWING #		

1 FIRST FLOOR PLAN - OPTIONAL 1 BED ADDITION

1/4" = 1'-0"

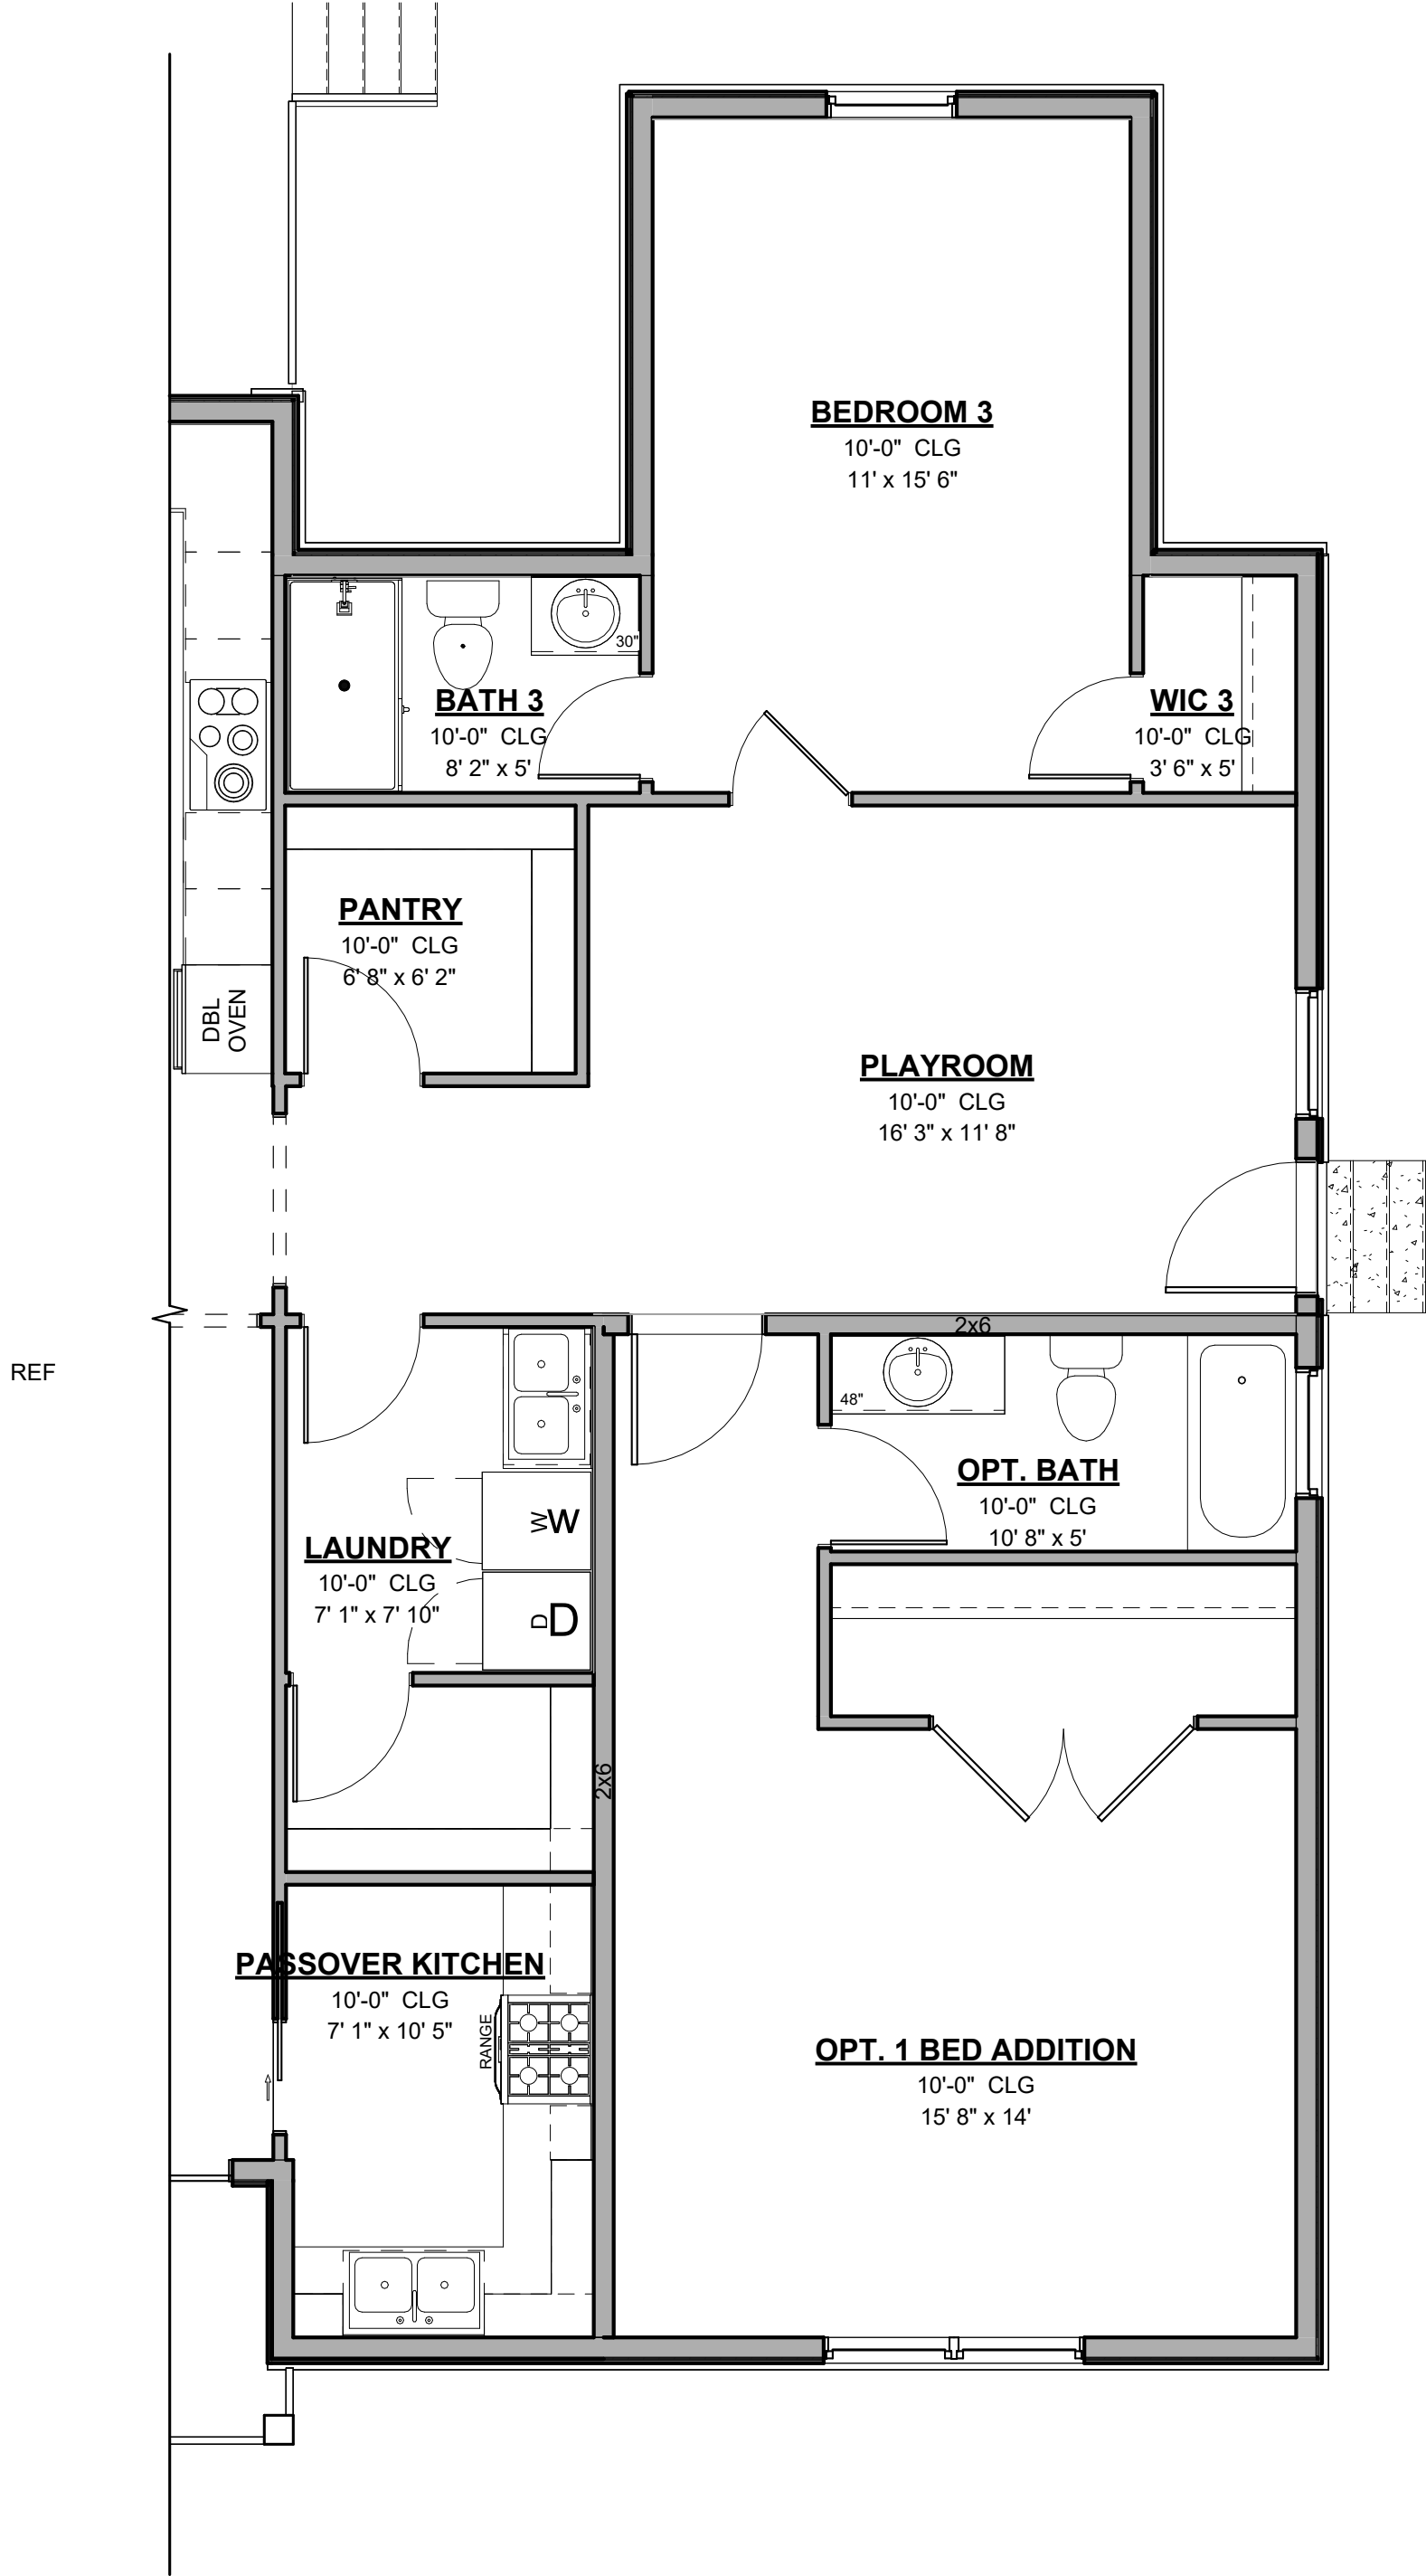

THIS DRAWING IS THE PROPERTY OF WTS PARADIGM, AND MAY NOT BE REPRODUCED OR USED WITHOUT WRITTEN PERMISSION. ANY UNAUTHORIZED ALTERATION WILL VOID RESPONSIBILITY BY WTS PARADIGM, ITS EMPLOYEES AND REPRESENTATIVES.		SCALE: AS NOTED		25.04.0015		ISSUE DATE	08.20.2025
THESE PLANS ARE BEING FURNISHED BY PARADIGM BY DRAFTSMEN WHO ARE NOT LICENSED ARCHITECTS OR ENGINEERS. CONSTRUCTION FROM THESE PLANS SHOULD NOT BE UNDERTAKEN WITHOUT THE ASSISTANCE OF A LICENSED ARCHITECT. PARADIGM DOES NOT WARRANT THE ACCURACY OF THESE PLANS FOR ANY PURPOSES OTHER THAN AS SHOWN. PARADIGM SHALL NOT BE RESPONSIBLE FOR ANY ERRORS OR OMISSIONS. THE GENERAL CONTRACTOR AND/OR OWNER SHALL ASSUME FULL LIABILITY FOR ACTUAL FIELD DIMENSIONS, DETAILS, CONSTRUCTION TECHNIQUES, AND STRUCTURAL REQUIREMENTS CONFORMING TO ALL STATE AND LOCAL CODES AND ORDINANCES. PARADIGM ACCEPTS NO RESPONSIBILITY FOR STRUCTURAL INTEGRITY WHICH MAY BE AFFECTED BY ANY CHANGES TO THE PLANS OR ANY OTHER FACTORS. PARADIGM DISCLAIMS ANY AND ALL CLAIMS FOR FAULTY WORKMANSHIP PROVIDED, EXPRESSED NOR IMPLIED AND PARADIGM DECLINES ANY AND ALL CLAIMS FOR FAULTY WORKMANSHIP.		DRAWN BY: AC CHECKED BY: JH		2750 PLAN		REVISION DATE	
		CLIENT: YUDI GROSS		TBD		DRAWING #	SA1.1.0
		PARADIGM		GLADE VALLEY, NC 28627			