


1 FIRST FLOOR PLAN

1/4" = 1'-0"

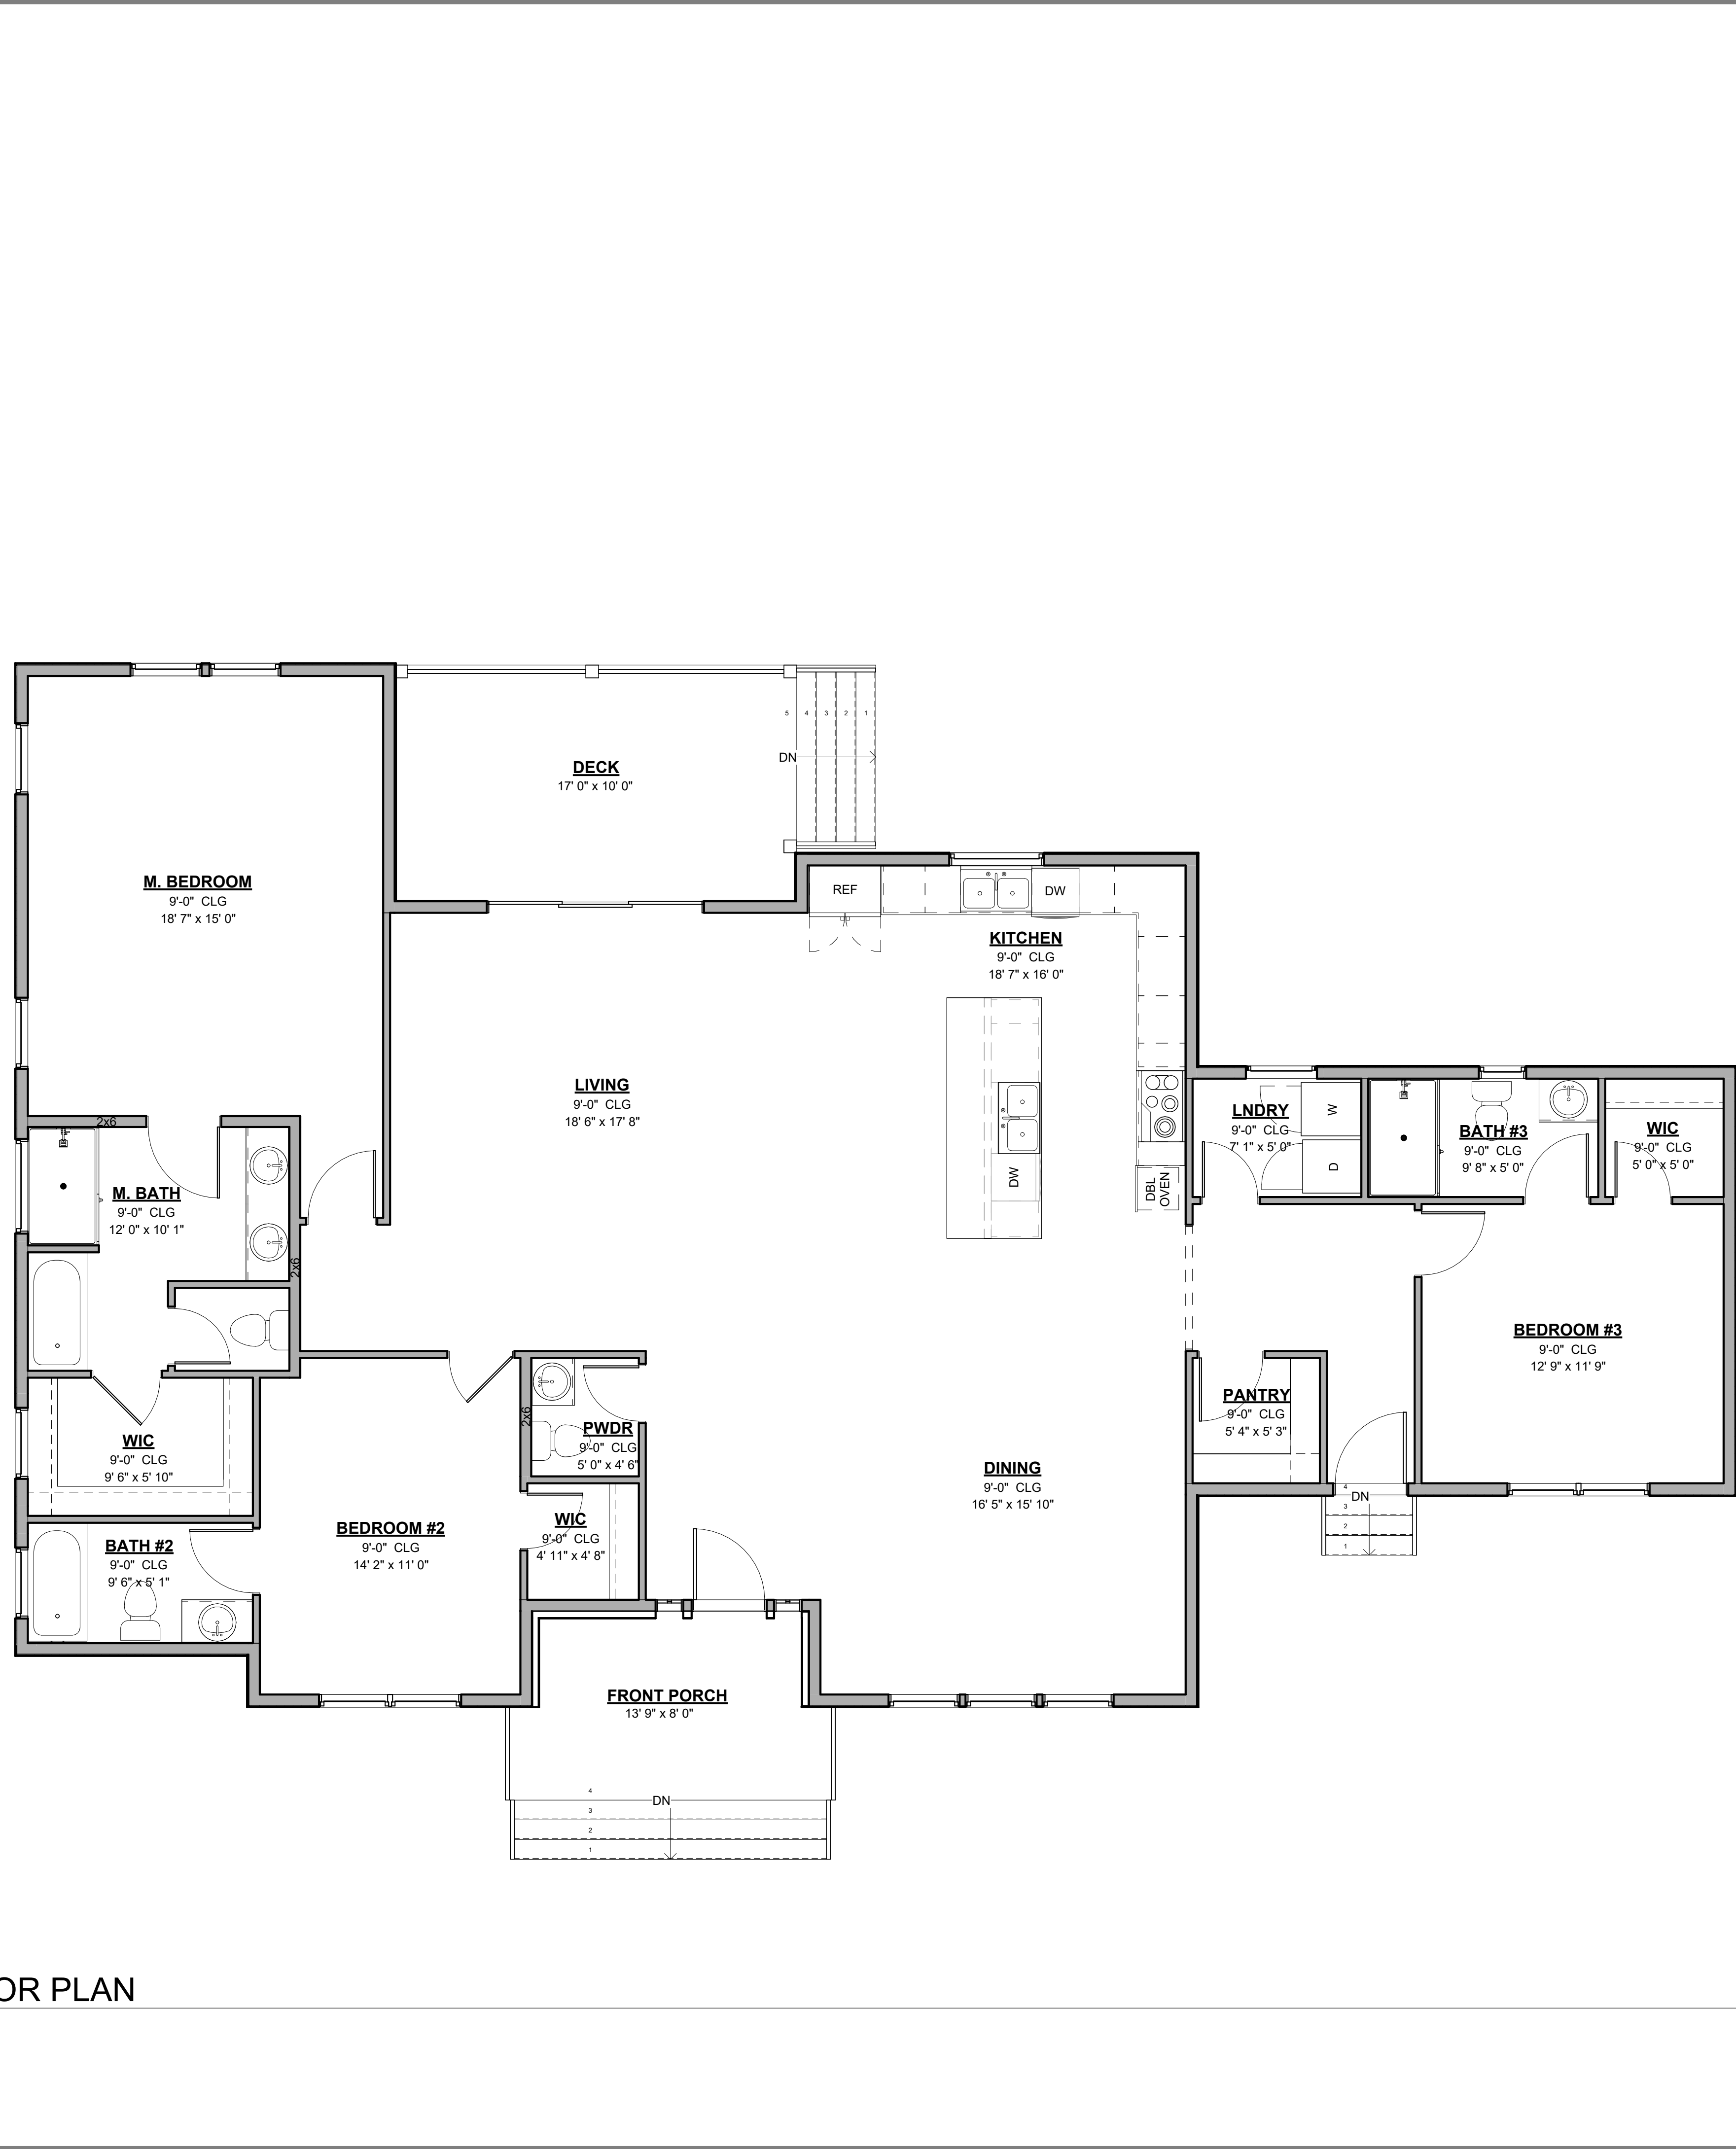

THESE PLANS ARE BEING FURNISHED BY PARADIGM BY DRAFTSMEN WHO ARE NOT LICENSED ARCHITECTS OR ENGINEERS. CONSTRUCTION FROM THESE PLANS SHOULD NOT BE UNDERTAKEN WITHOUT THE ASSISTANCE OF A LICENSED PROFESSIONAL ENGINEER. PARADIGM ASSUMES NO RESPONSIBILITY FOR STRUCTURAL OR FIELD ERRORS OR OMISSIONS. PARADIGM DOES NOT WARRANT THE ACCURACY OF THE INFORMATION OR FIELD CONDITIONS, DIMENSIONS, DETAILS, CONSTRUCTION TECHNIQUES, AND STRUCTURAL REQUIREMENTS CONFORMING TO ALL STATE AND LOCAL CODES AND ORDINANCES. PARADIGM ACCEPTS NO RESPONSIBILITY FOR STRUCTURAL INTEGRITY, WHICH IS SPECIFICALLY EXCLUDED. USERS OF THESE PLANS UNDERSTAND AND AGREE THAT NO WARRANTIES HAVE BEEN PROVIDED, EXPRESSED NOR IMPLIED AND PARADIGM DECLINES ANY AND ALL CLAIMS FOR FAULTY WORKMANSHIP.		THIS DRAWING IS THE PROPERTY OF WTS PARADIGM, AND MAY NOT BE REPRODUCED OR USED WITHOUT WRITTEN PERMISSION. ANY UNAUTHORIZED ALTERATION WILL VOID RESPONSIBILITY FOR WTS PARADIGM, ITS EMPLOYEES AND REPRESENTATIVES.	
SCALE: AS NOTED		25.04.0012	
DRAWN BY: OM CHECKED BY: JH		2223 PLAN	
CLIENT: YUDI GROSS		TBD, Glade Valley, NC, 28627	
		ISSUE DATE	08.12.2025
		REVISION DATE	
		DRAWING #	SA1-1