






Front Elevation

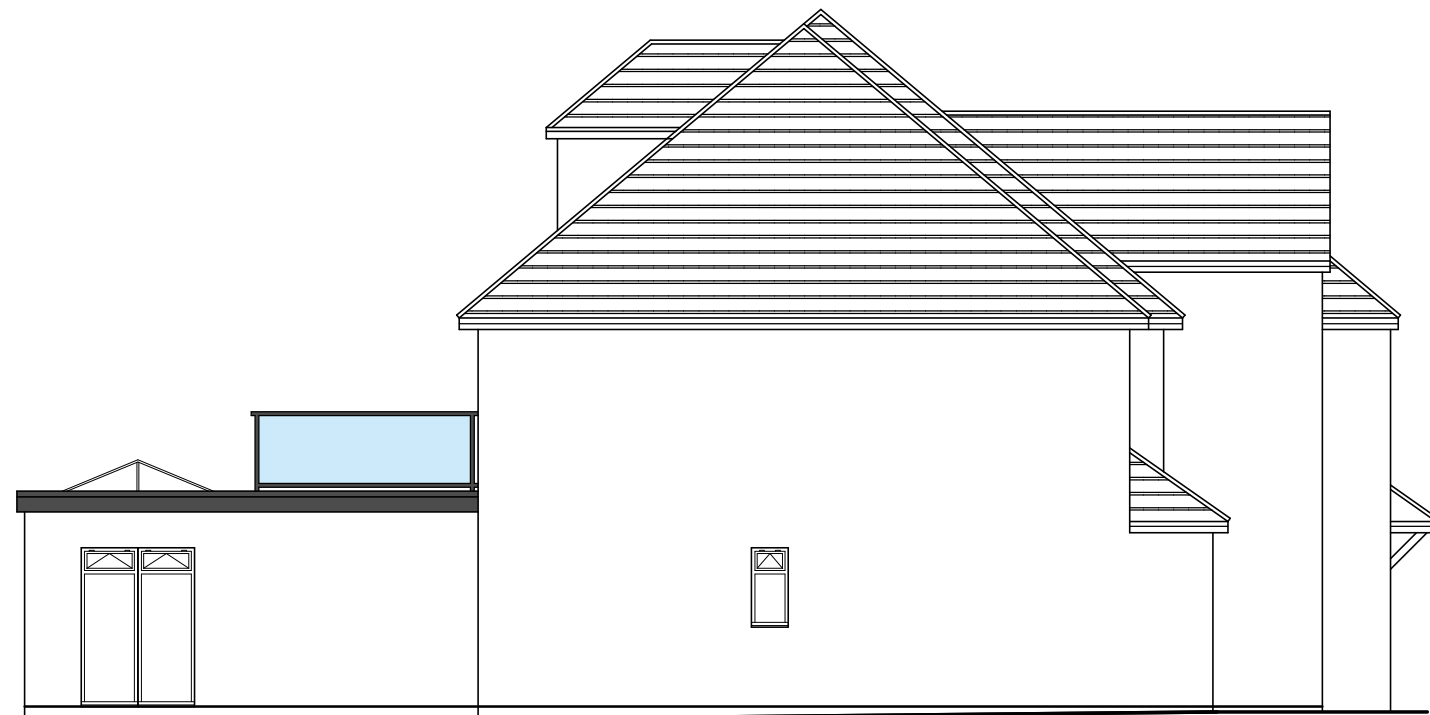


Side Elevation

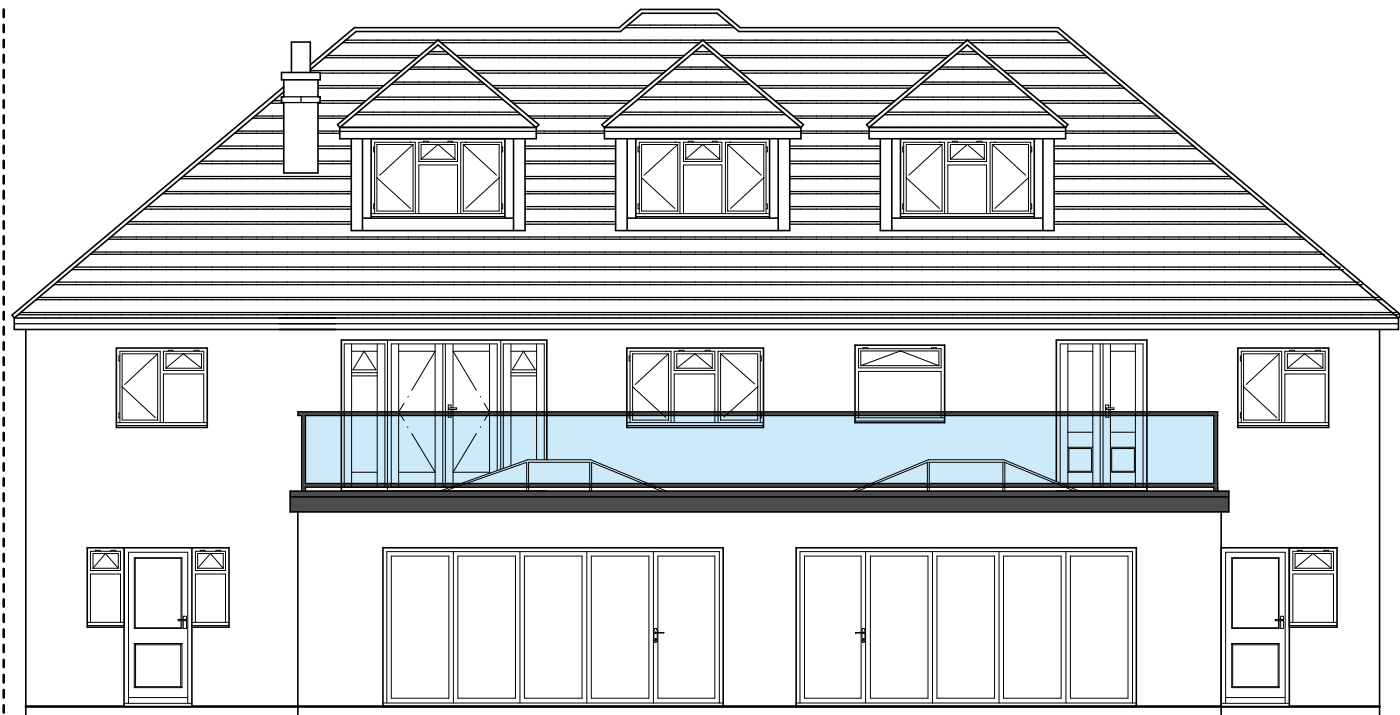

Rear Elevation

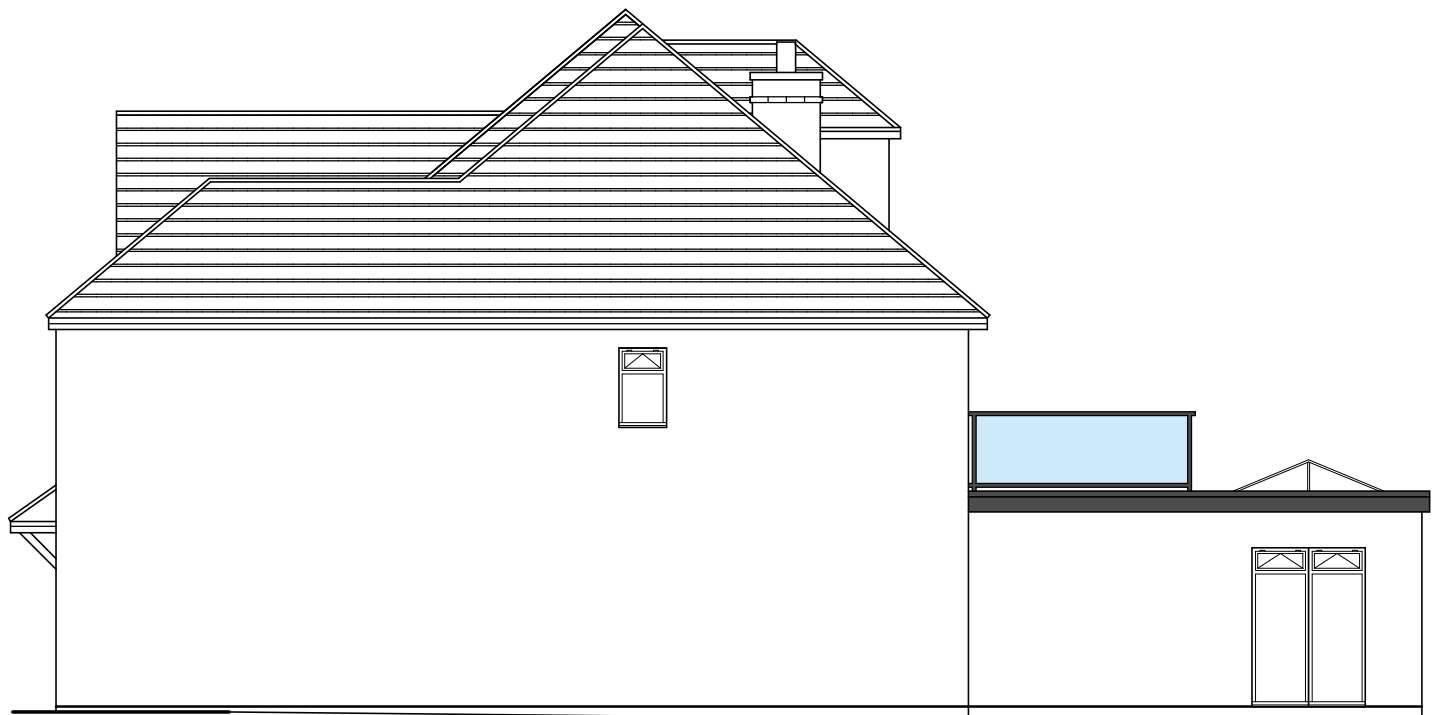

Side Elevation

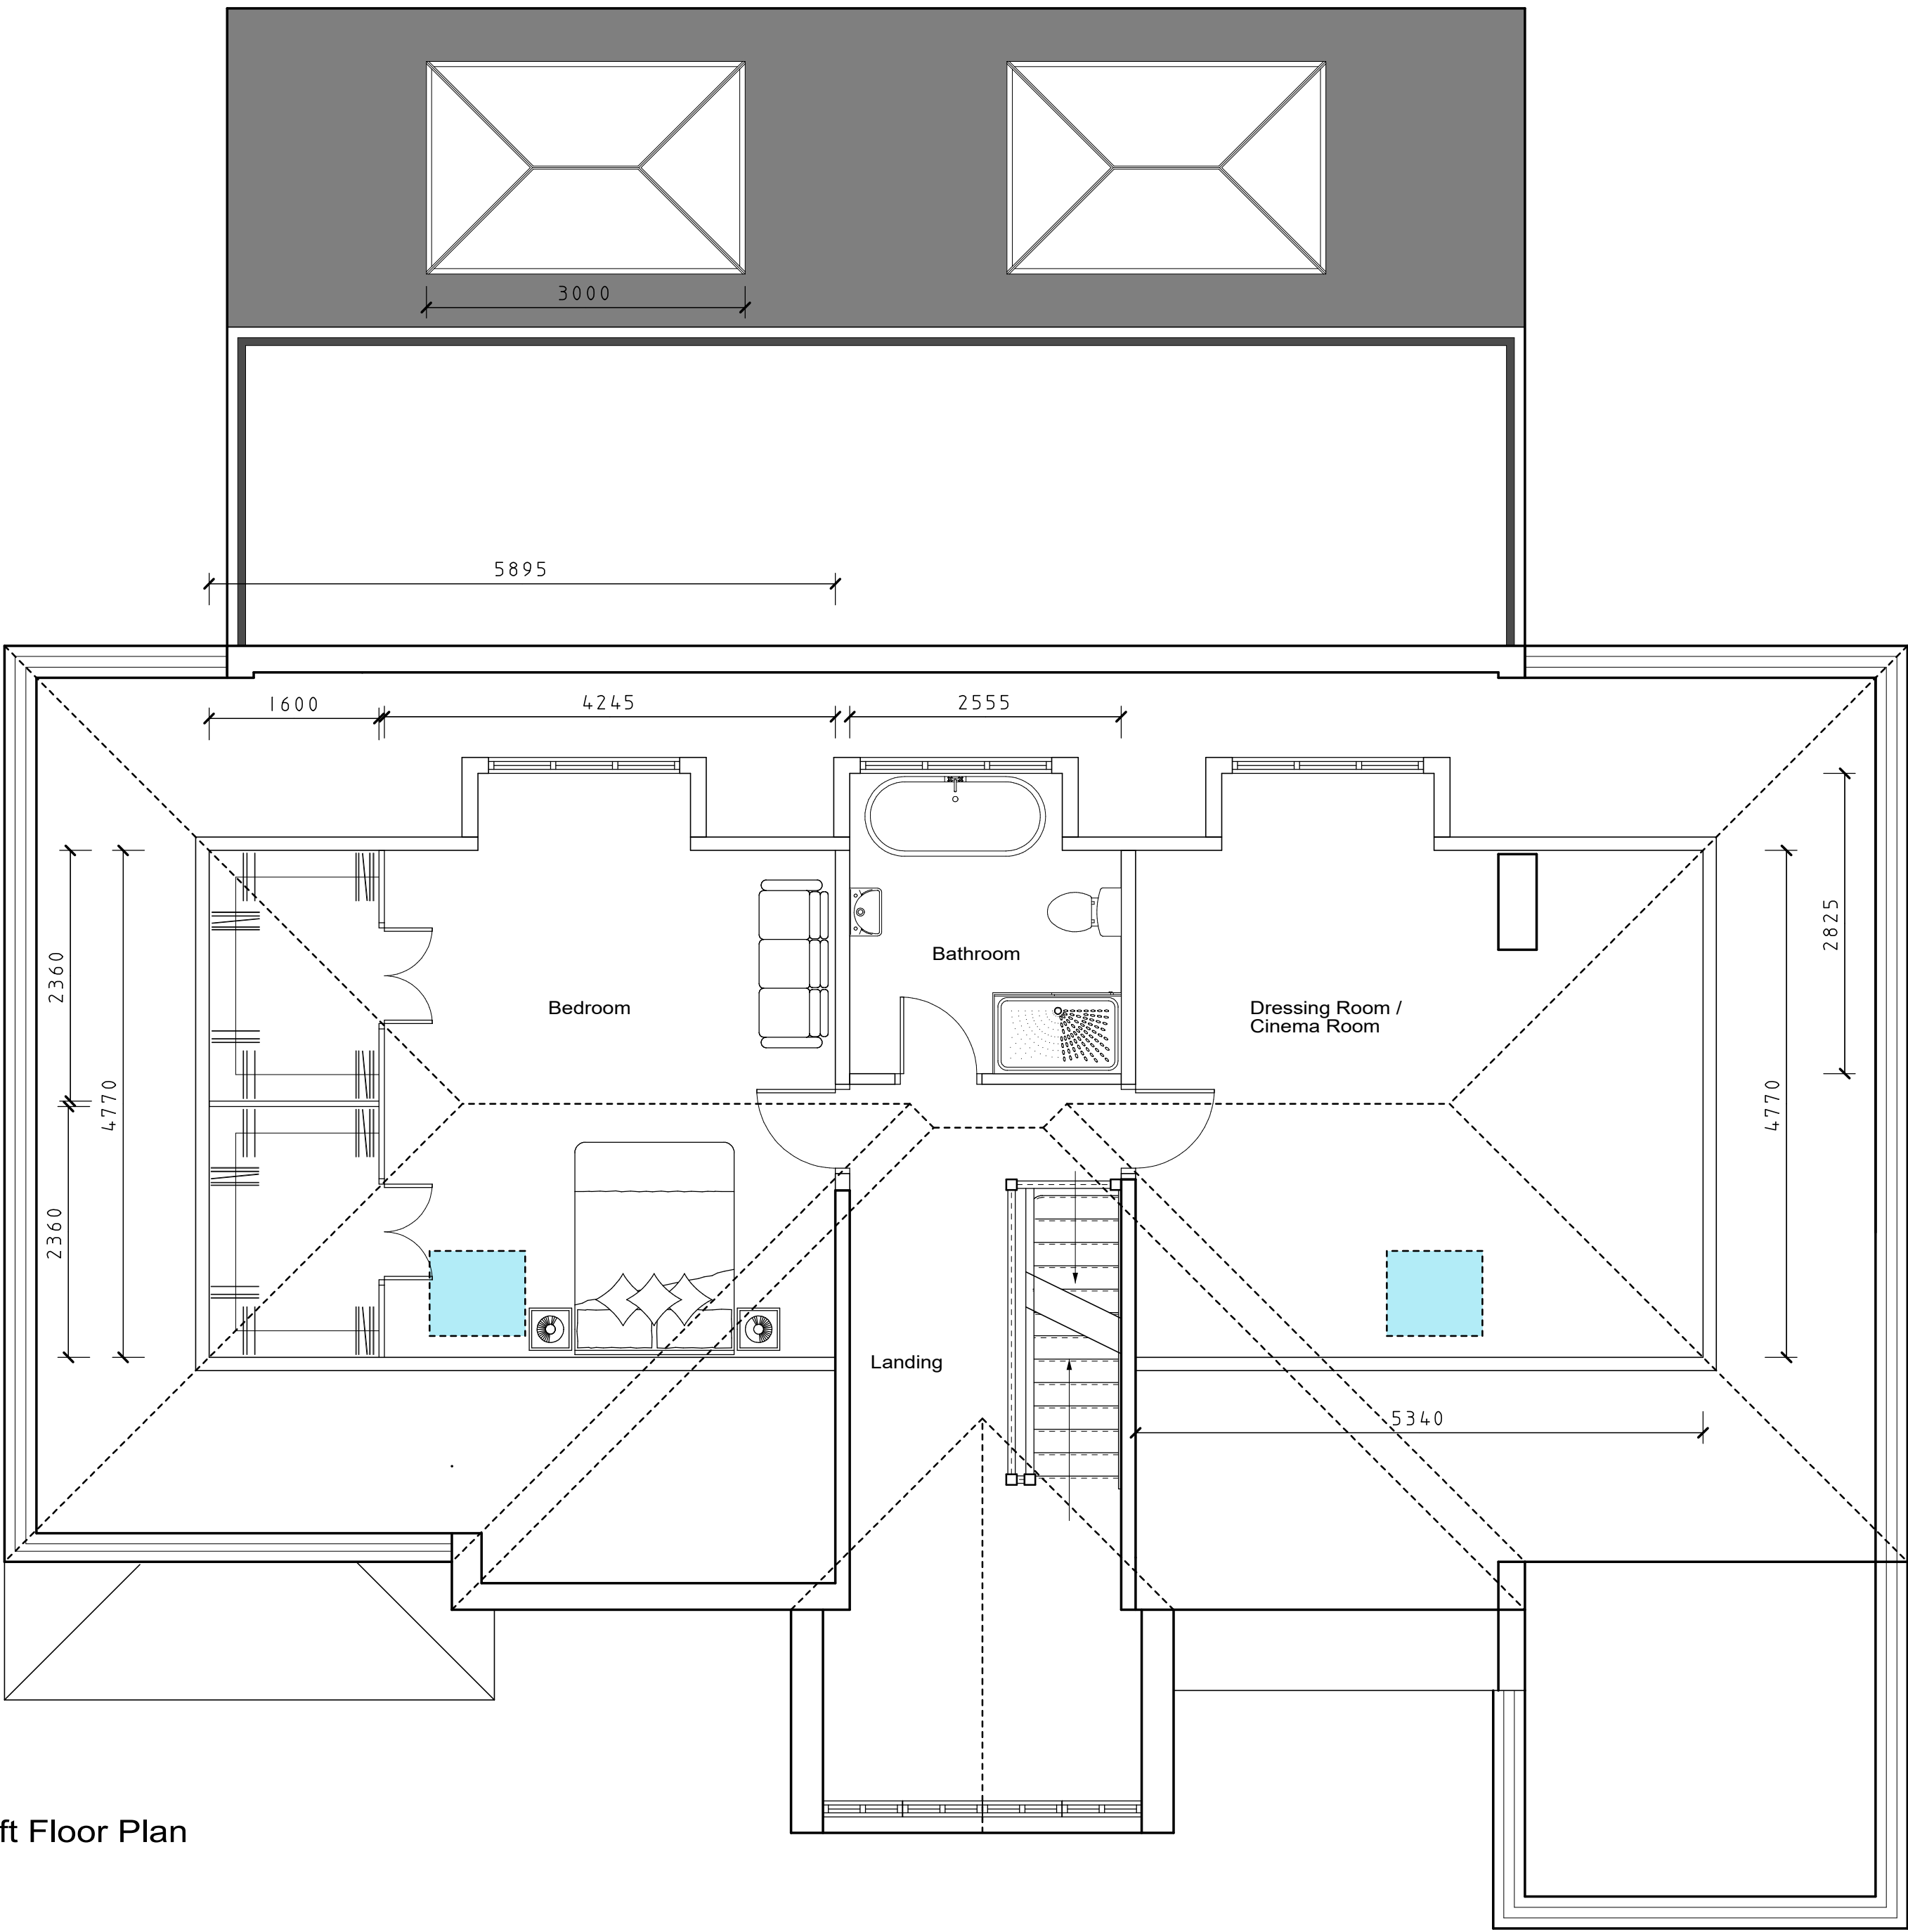

Loft Floor Plan

revision:	scale: 1:50, 1:100 @ A1	client:	drawing: Proposals A: LOFT PLAN	STONELEIGH ARCHITECTURAL SERVICES LTD.	SUITE F, MAPLE HOUSE, KINGSWOOD BUSINESS PARK, HOLYHEAD ROAD ALBRIGHTON, WOLVERHAMPTON WV7 3AU 01902 927265	notes	Figured dimensions only to be taken from this drawing. If in doubt ASK. All contractors must visit the site and be responsible for taking and checking dimensions relative to this work. The designer reserves all copyright of this drawing and design and it must not be copied or reproduced without his or her formal written consent. © Stoneleigh Architectural Services 2019
drawn: JOS	date: January 2022	job:	no. 22 17 03				

