



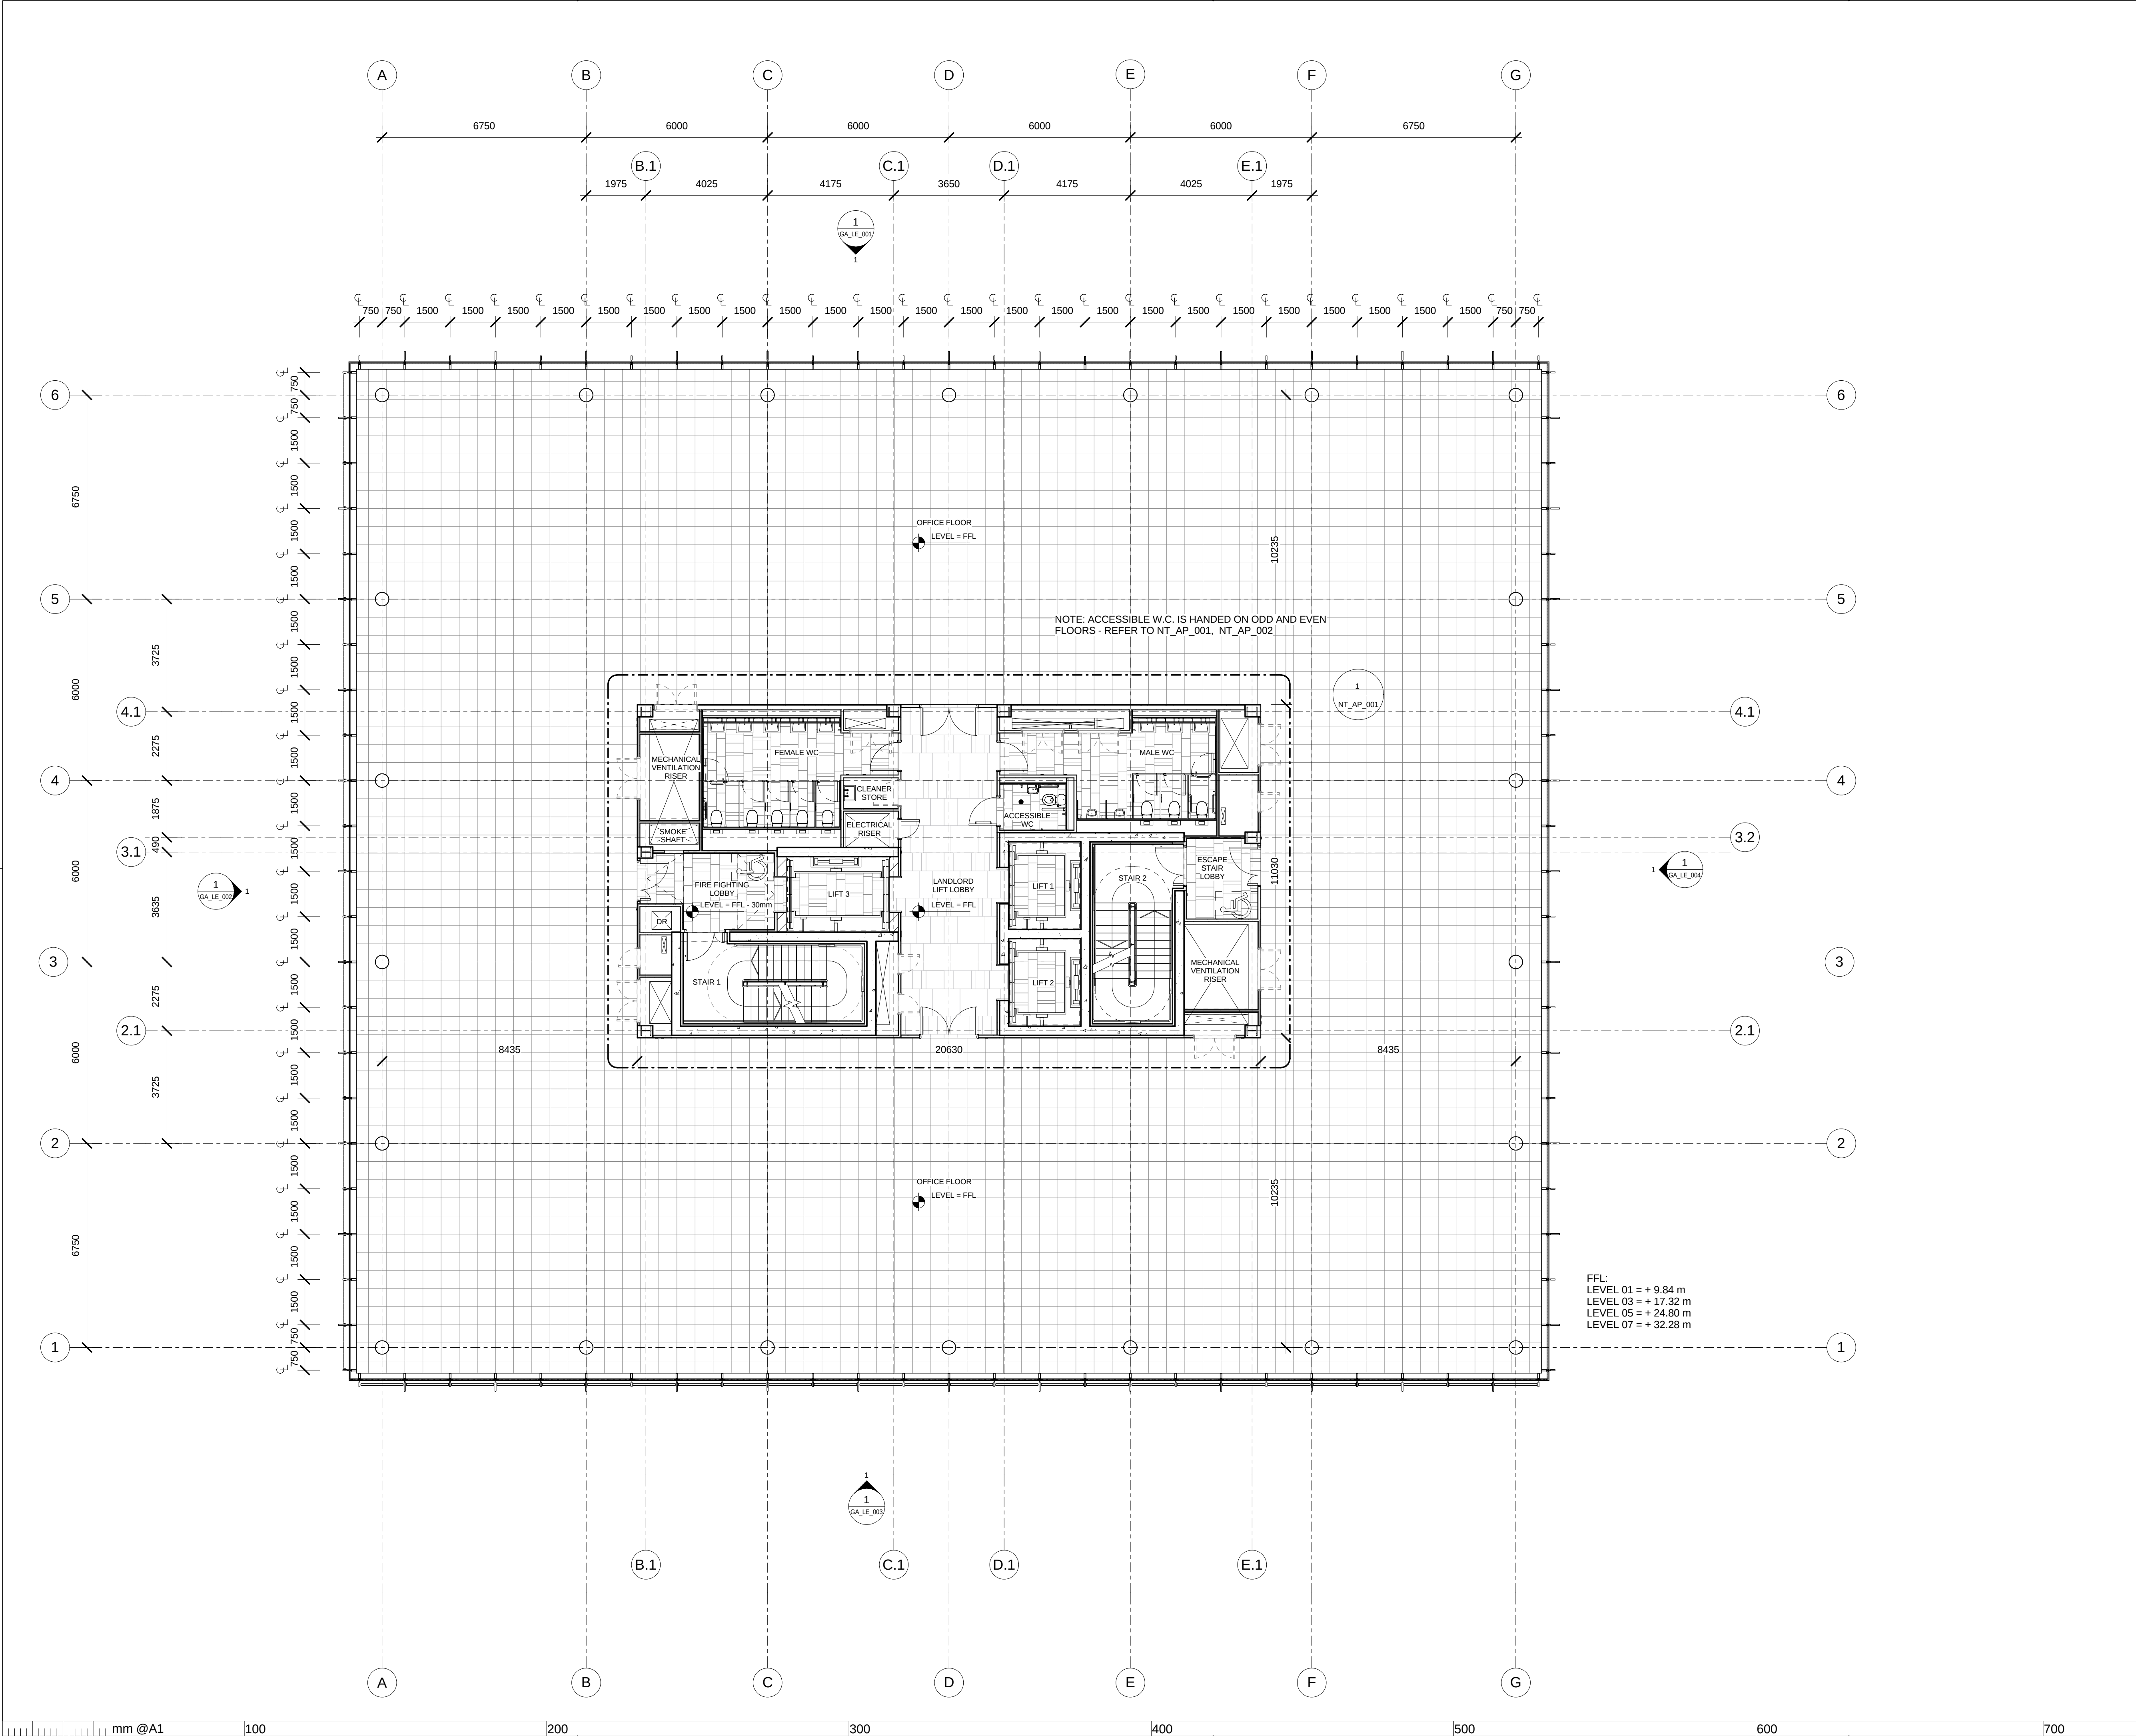

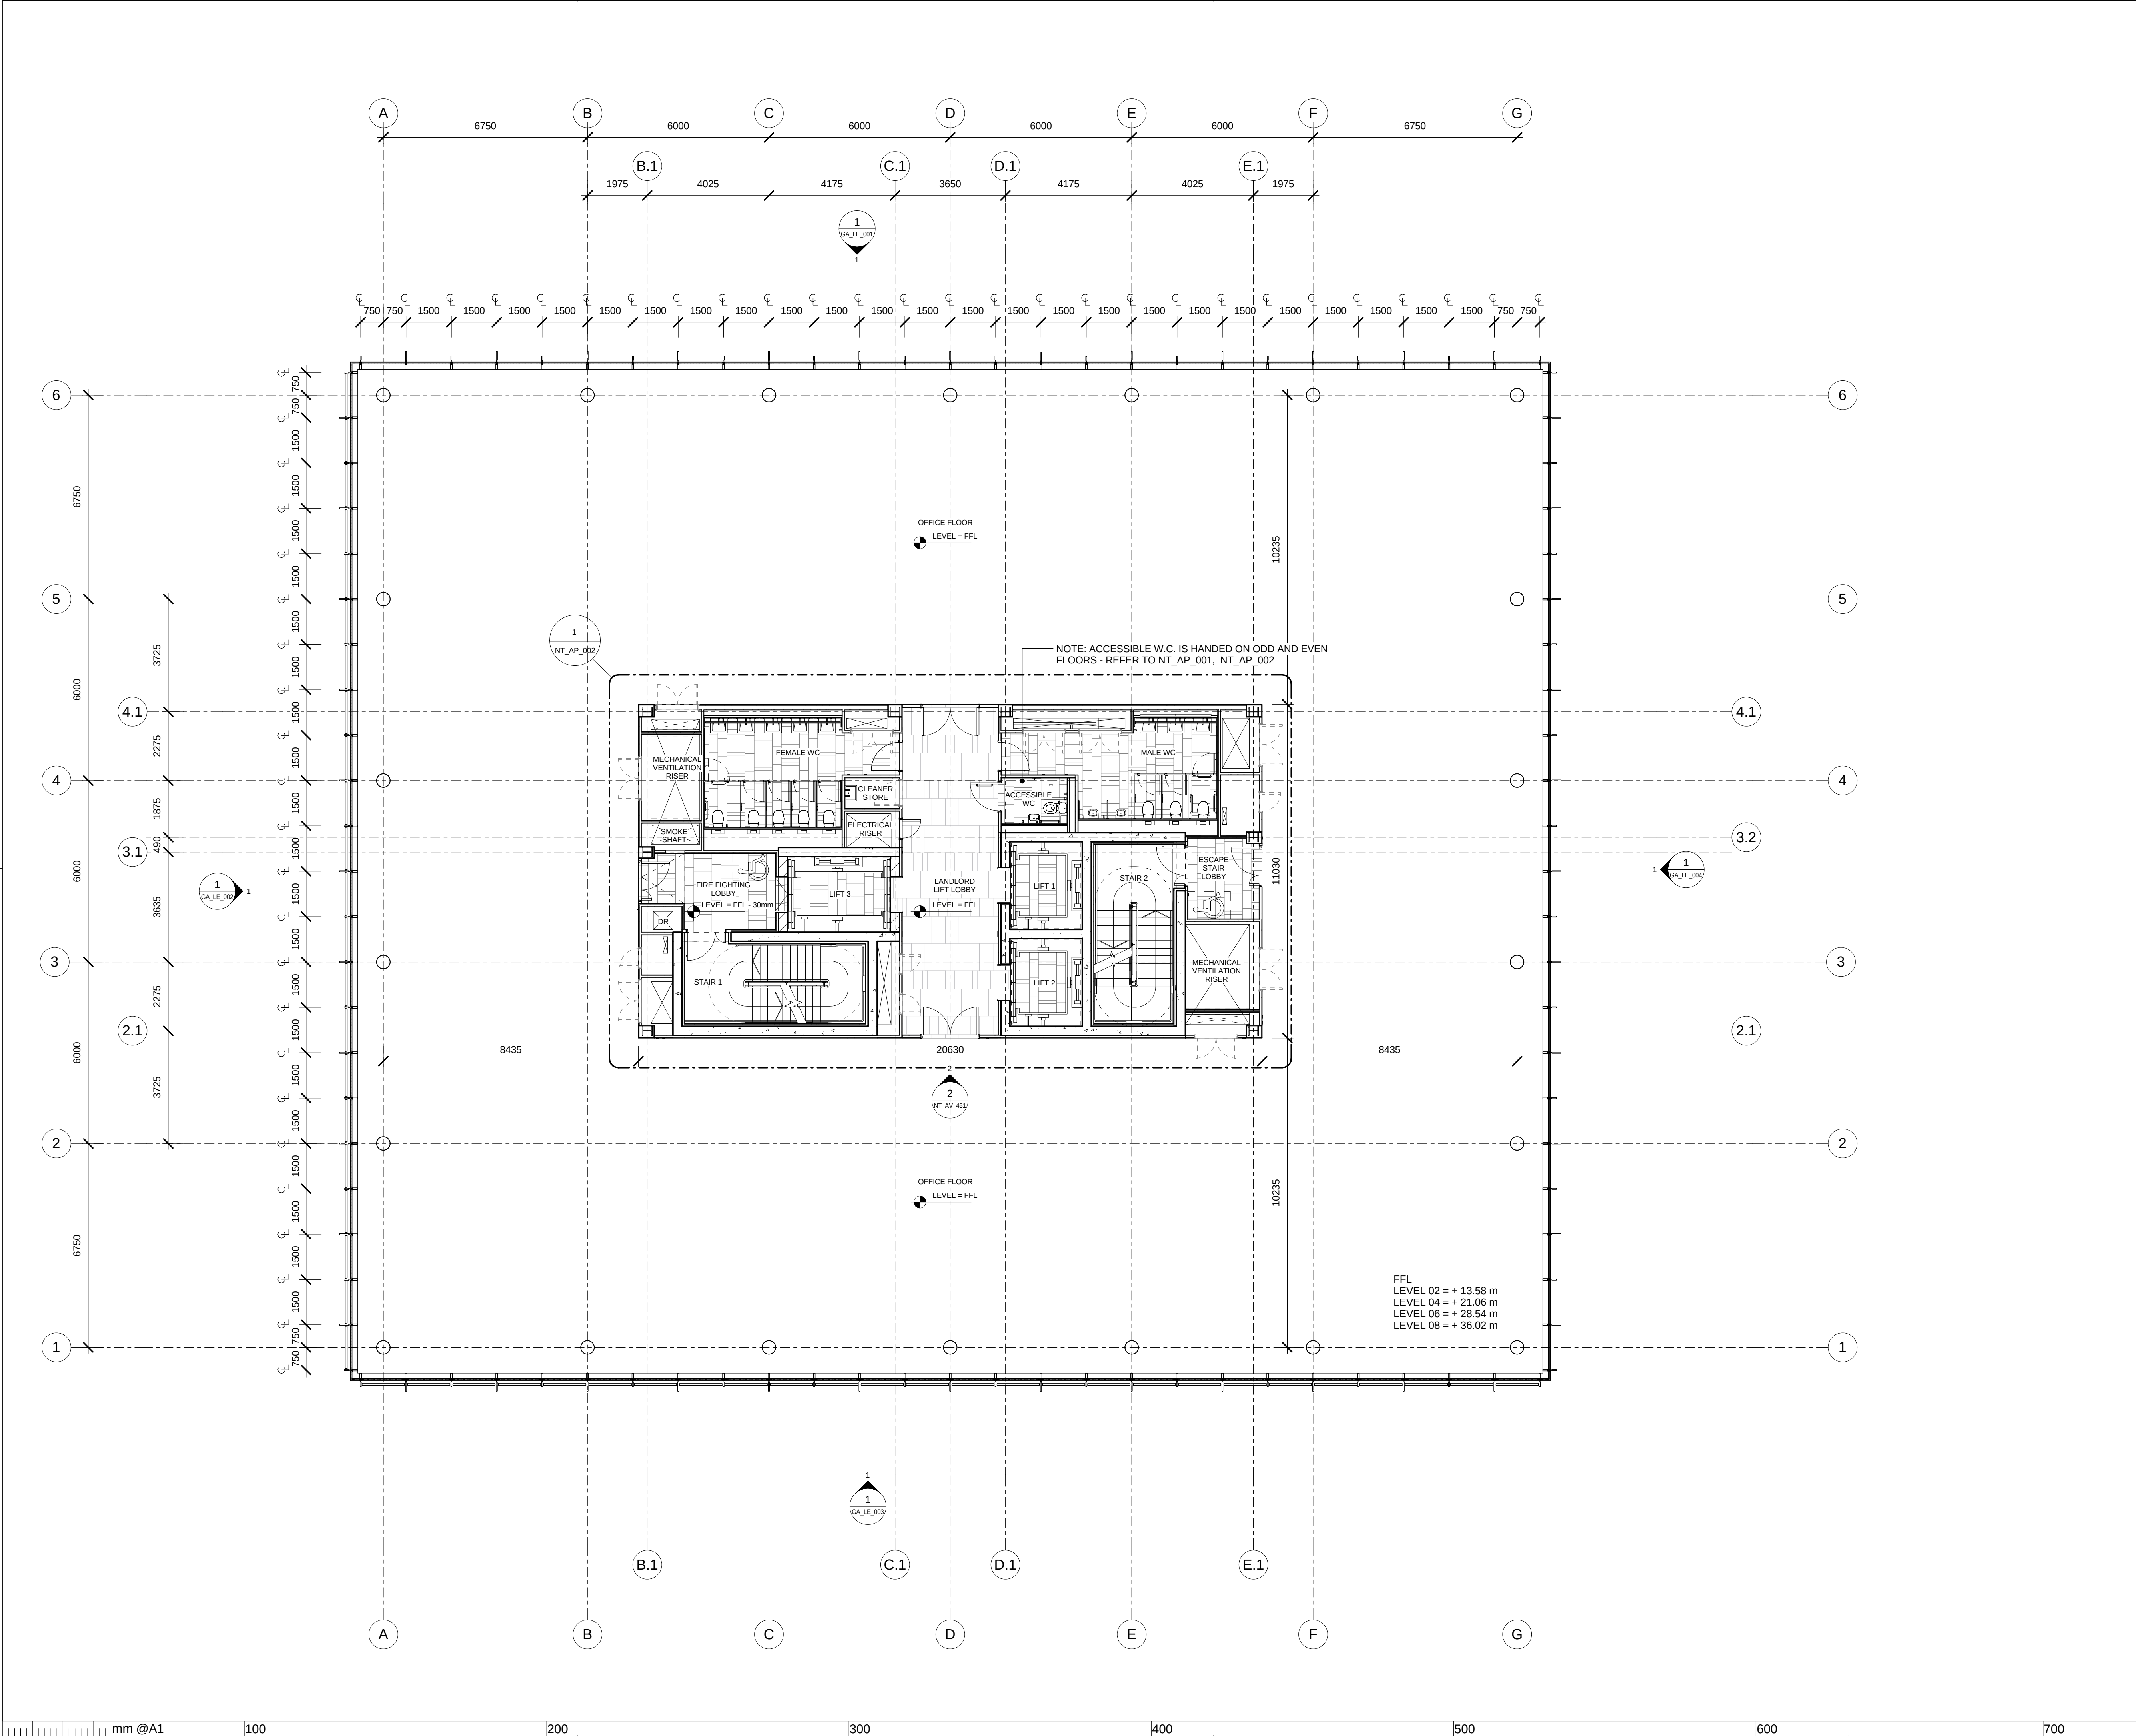

Notes

[illegible]

Revisions

Belfast Harbour
CITY QUAYS 2

Client	Belfast Harbour Commission
QS / PM	WH Stephens
Structures	Doran Consulting
Services	Max Fordham

GRIMSHAW

Title

**GENERAL ARRANGEMENT LOCATION PLAN
NINTH FLOOR**

RECORD ISSUE

13072	GA_LP_009	RI
-------	-----------	----

Notes

[illegible]

RI	27/07/17	Record Issue
C2	25/05/16	Construction Issue 2
C1	27/10/15	Construction Intent Issue 1
Revisions		

Belfast Harbour
CITY QUAYS 2


Client	Belfast Harbour Commission
QS / PM	WH Stephens
Structures	Doran Consulting
Services	Max Fordham


GRIMSHAW

Title
**GENERAL ARRANGEMENT LOCATION PLAN
ROOF PLAN**

Date 23/10/15		Scale 1 : 100 @ A1
Drawn LB	Checked RP	Authorised DLM

Status		
RECORD ISSUE		
13072	GA_LP_0010	RI

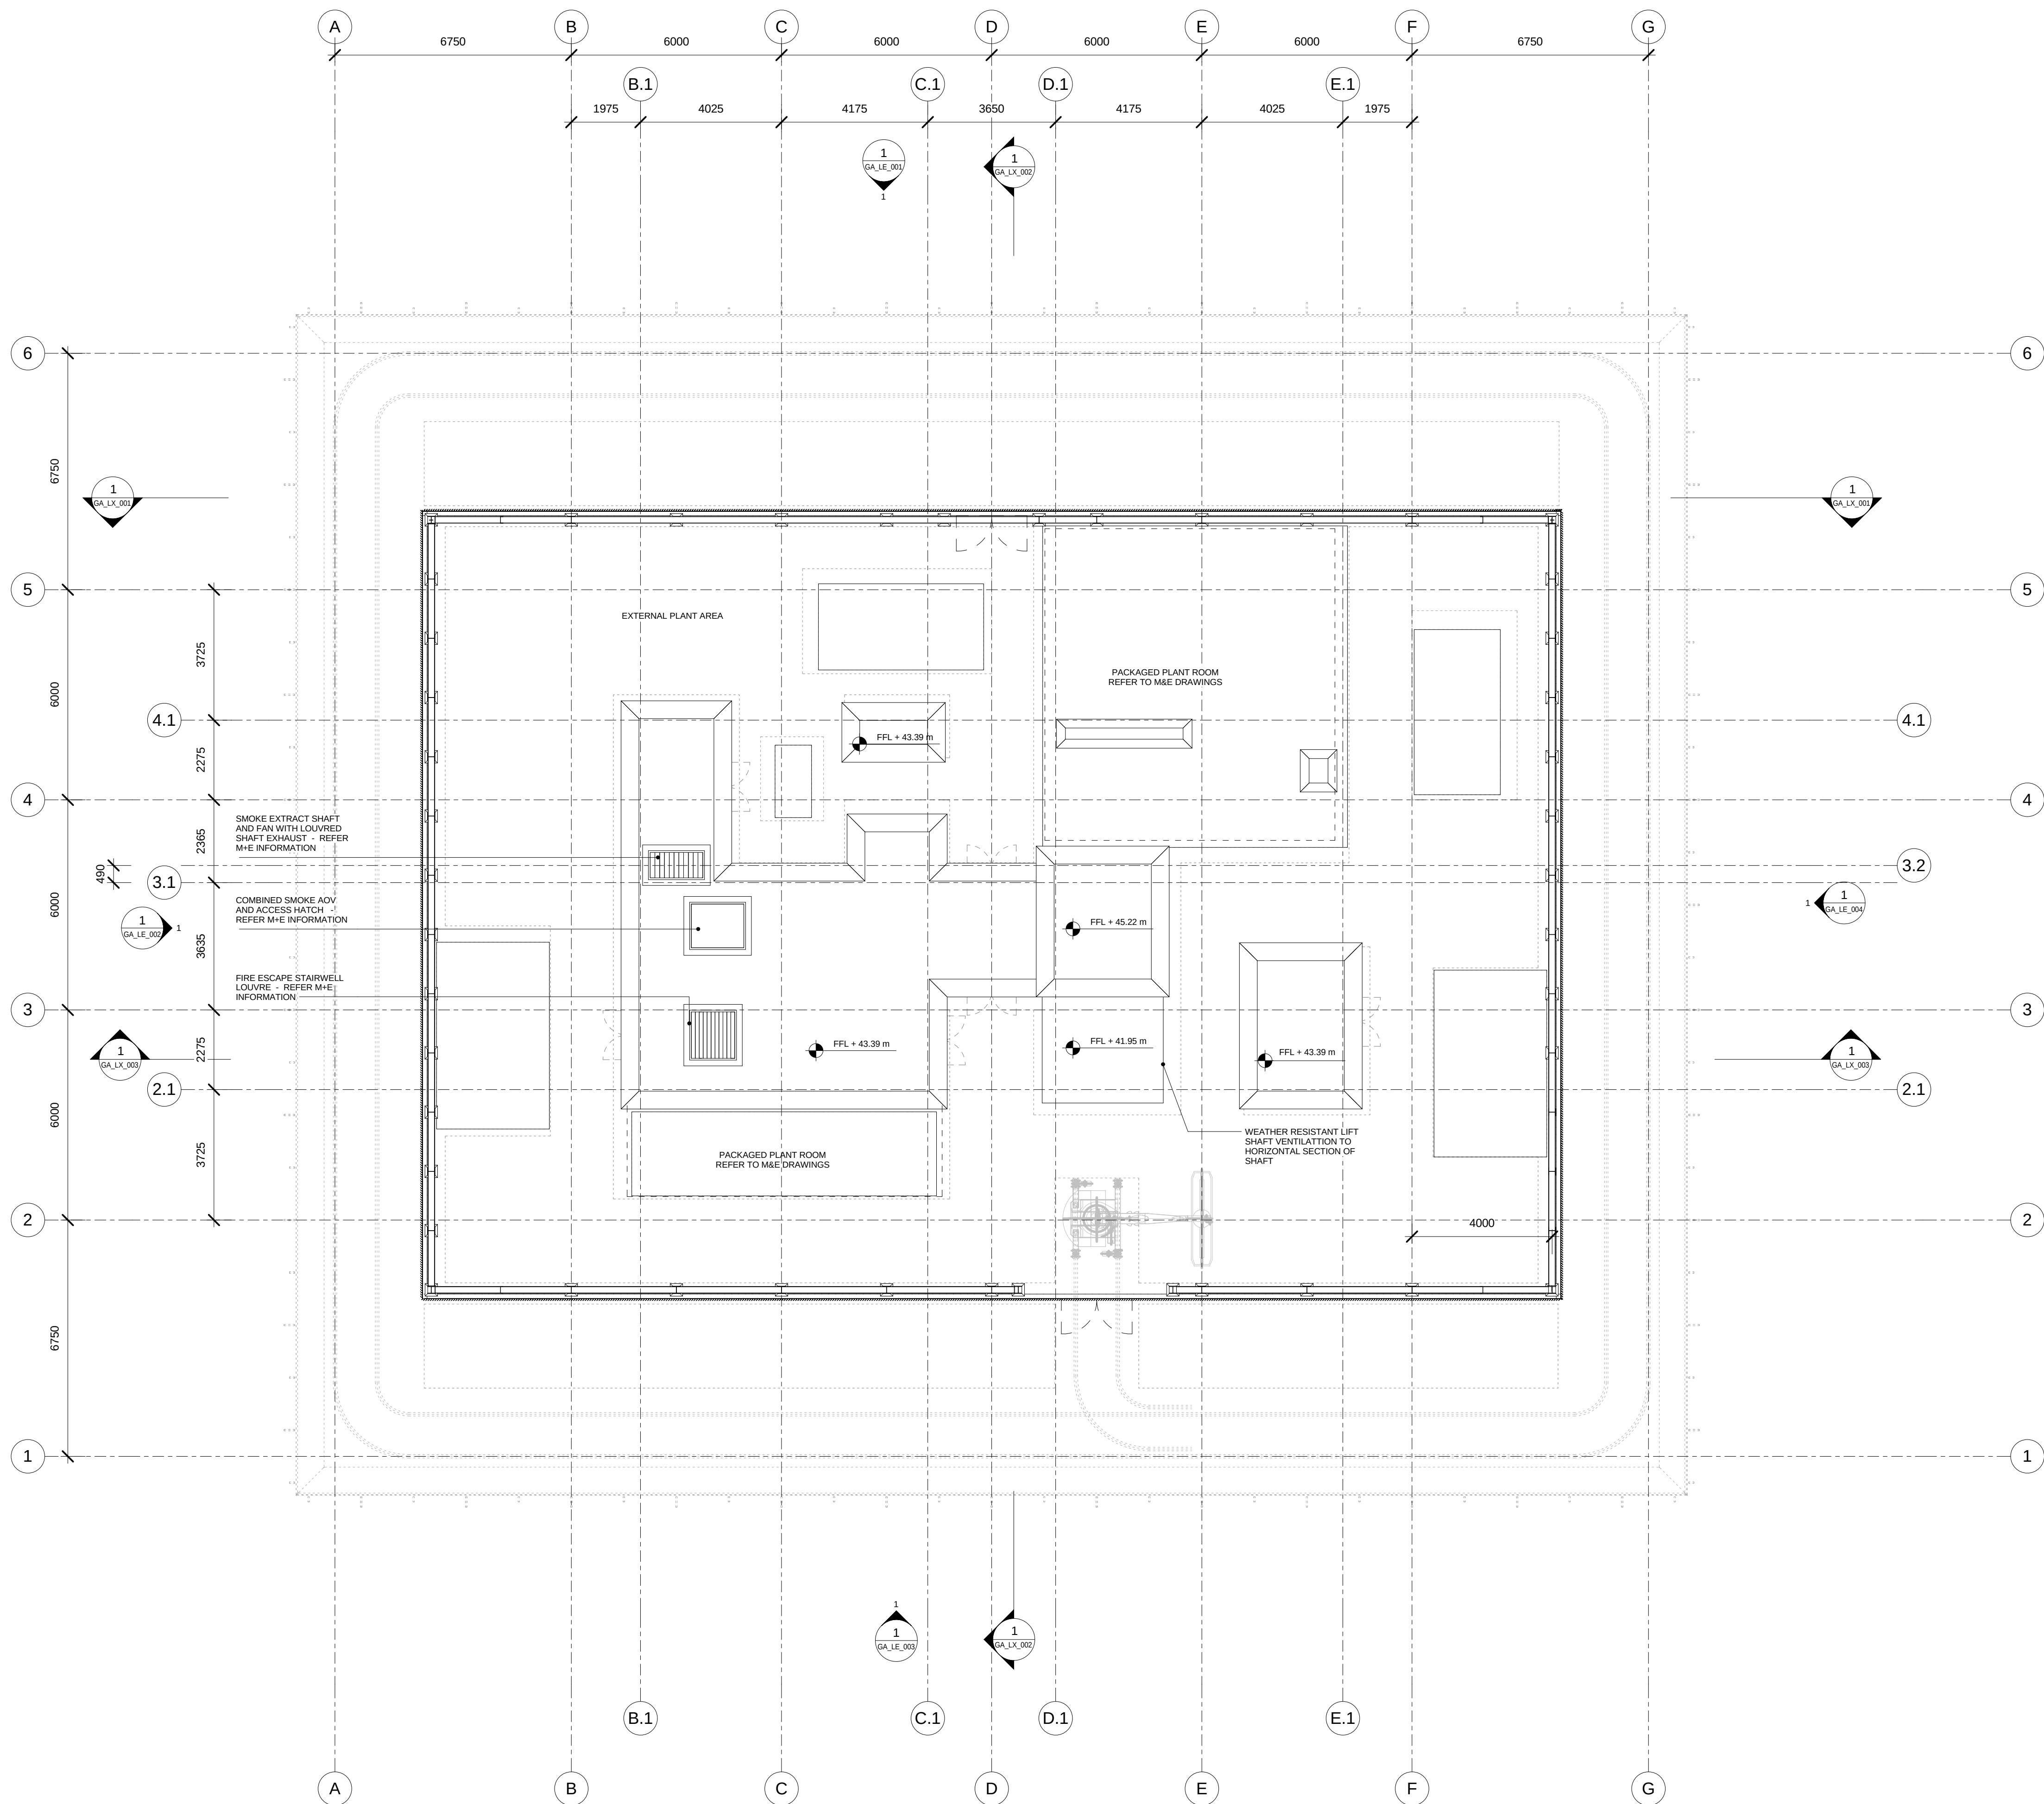

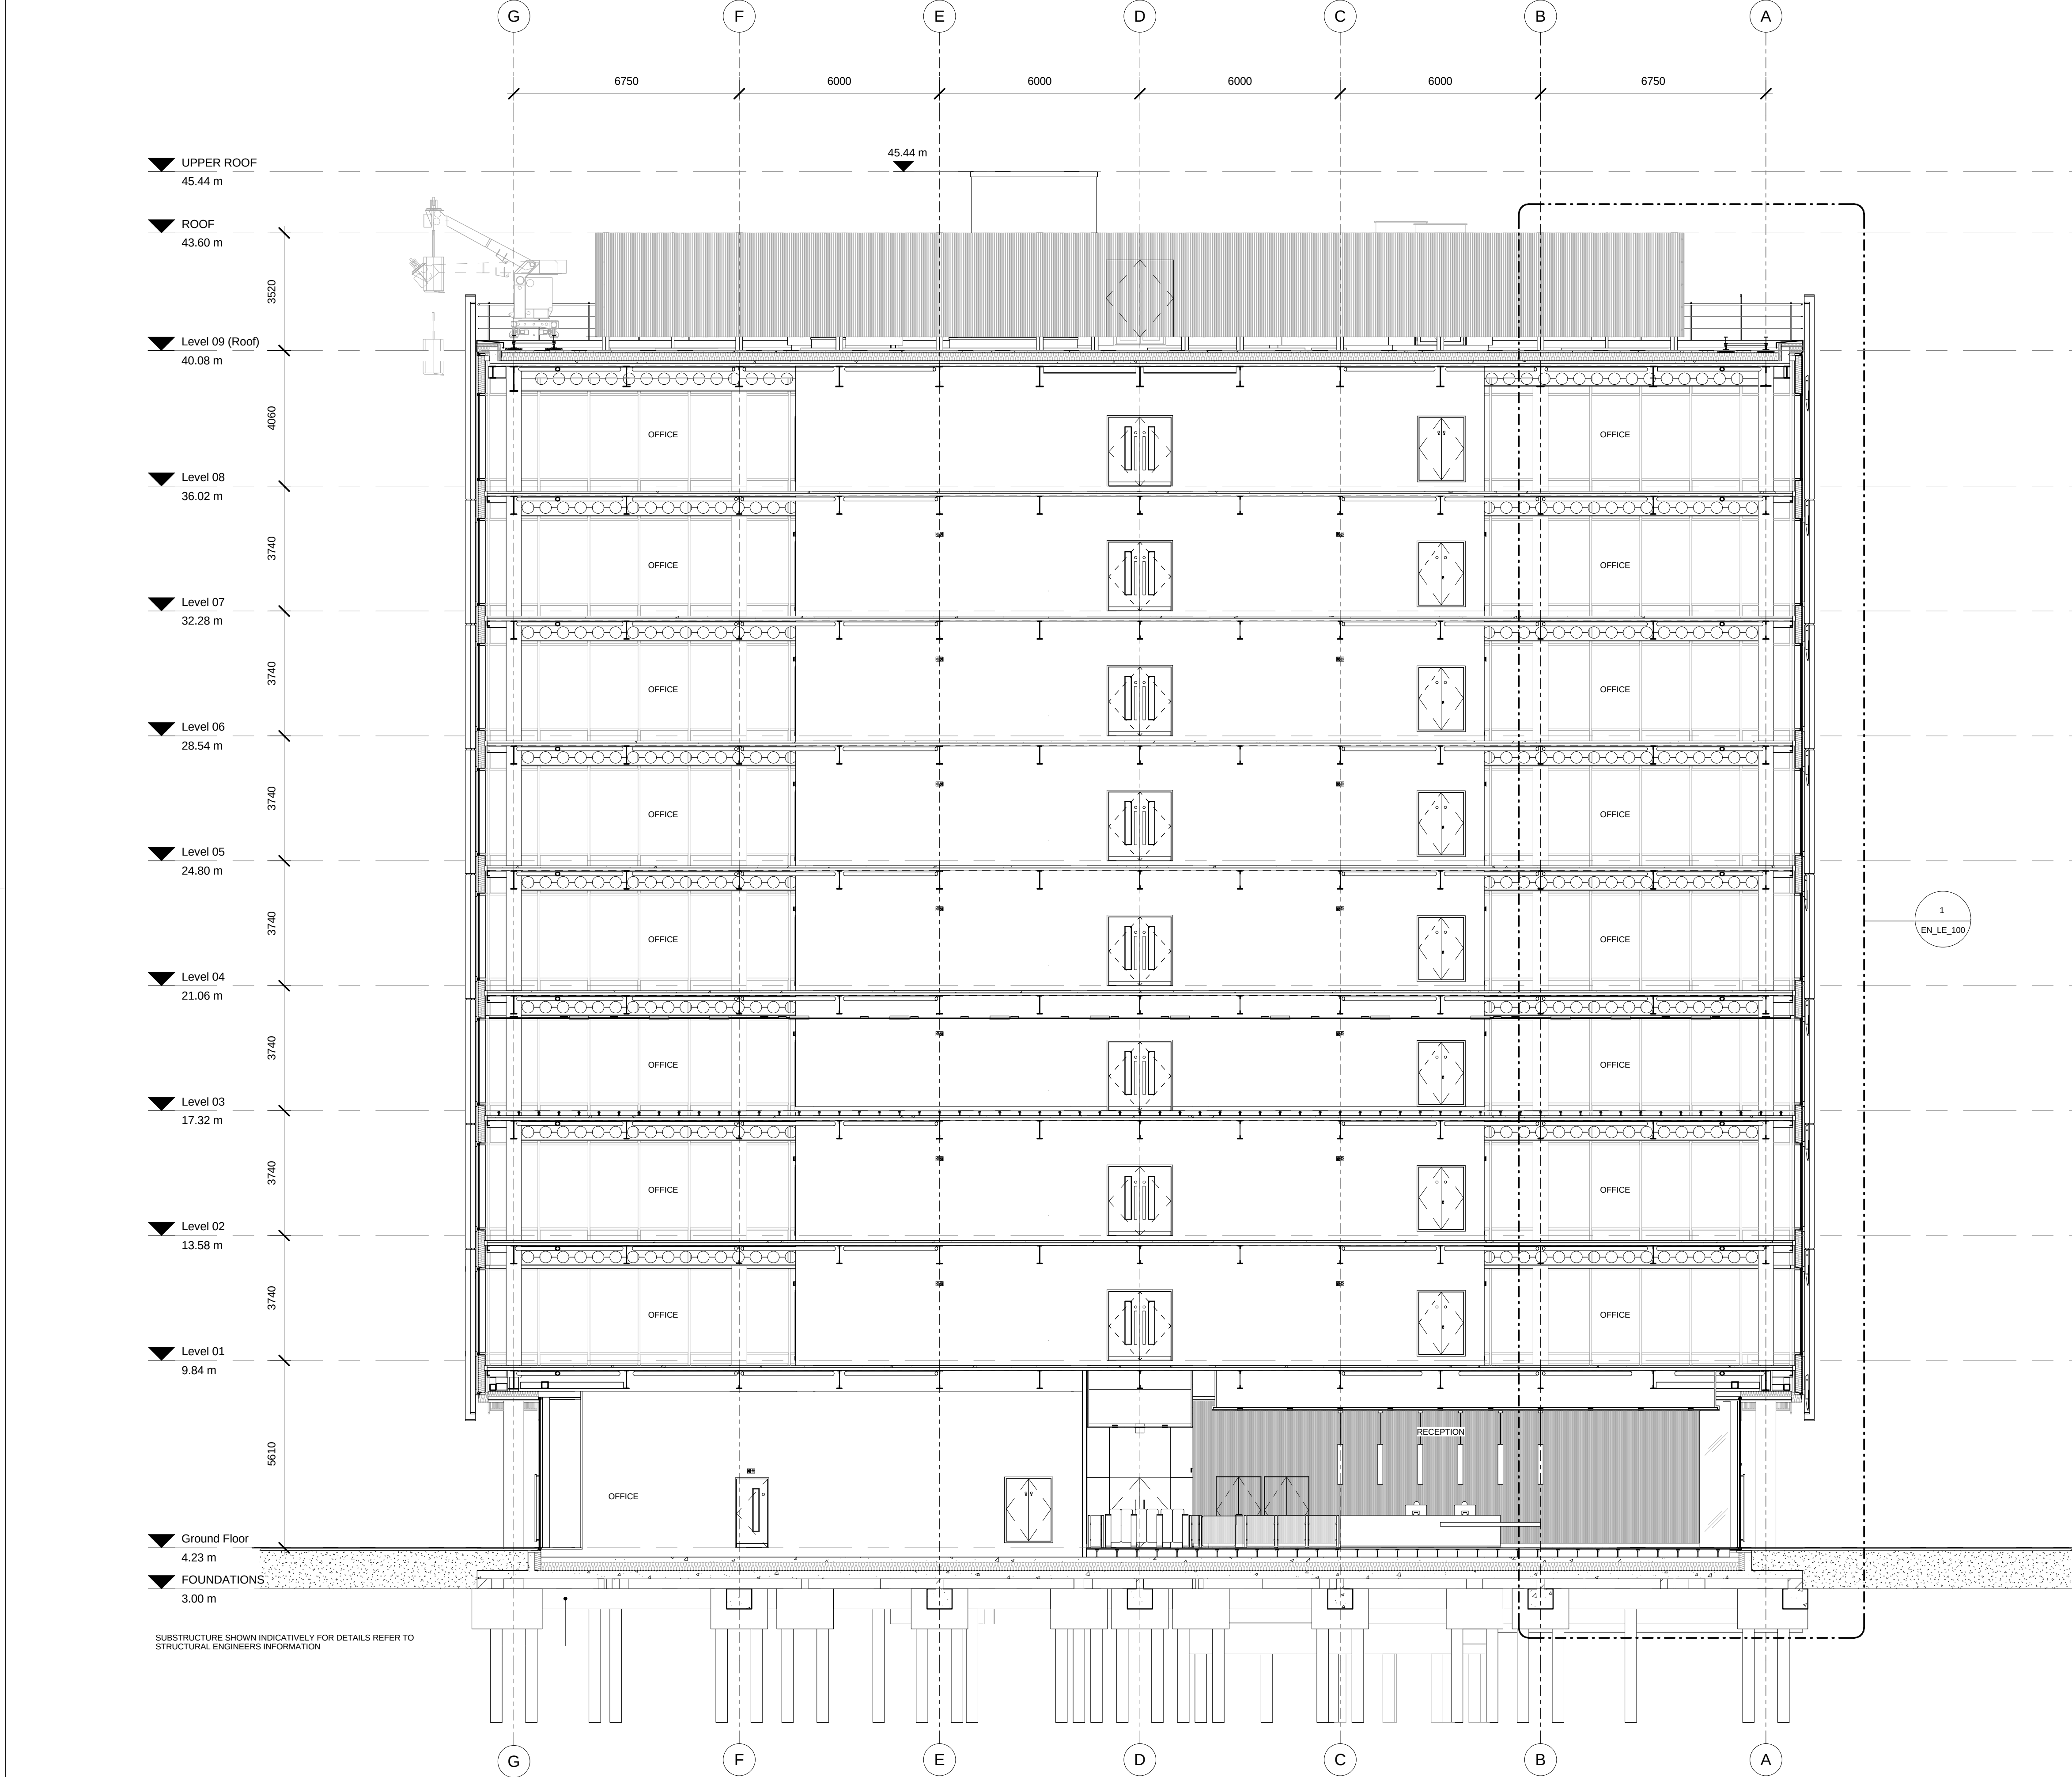

SUBSTRUCTURE SHOWN INDICATIVELY FOR DETAILS REFER TO
STRUCTURAL ENGINEERS INFORMATION

© copyright GRIMSHAW

This drawing has been prepared for the sole use of BELFAST
HARBOUR COMMISSIONERS to define the design of City Quays
2 for contract purposes only. GRIMSHAW ARCHITECTS LLP
accepts no liability for the use of this drawing by parties other than
the party for whom it was prepared or for purposes other than
those for which it was prepared. No other person or organisation
should place reliance upon this information.

Do not scale
All dimensions to be checked on site


Notes

RI 27/07/17 Record Issue
C2 25/05/16 Construction Issue 2
C1 27/10/15 Construction Intent Issue 1
CT 27/07/15 Contract Issue 1
T2 08/07/15 Tender Issue 2
T1 06/02/15 Tender Issue 1

Revisions

Belfast Harbour CITY QUAYS 2

Client **Belfast Harbour Commission**
QS / PM **WH Stephens**
Structures **Doran Consulting**
Services **Max Fordham**

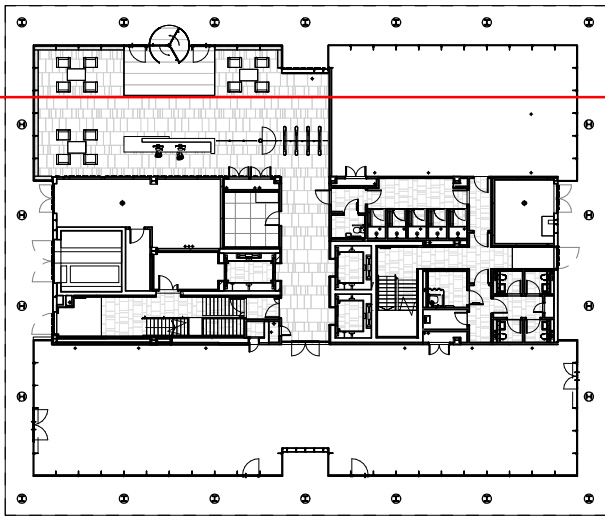

GRIMSHAW

57 Clerkenwell Road
London EC1M 5NG
United Kingdom
T +44 (0)20 7291 4141
E info@grimshaw-architects.com
www.grimshaw-architects.com

GENERAL ARRANGEMENT SECTION SECTION A-A

Date **14/11/14** Scale **1:100 @ A1**


Drawn **OW** Checked **RP** Authorised **DLM**

Status
RECORD ISSUE


13072 GA_LX_001 RI

Notes

13072	GA_LX_002
-------	-----------

 

mm @A1	100	200	300	400	500	600	700
--------	-----	-----	-----	-----	-----	-----	-----

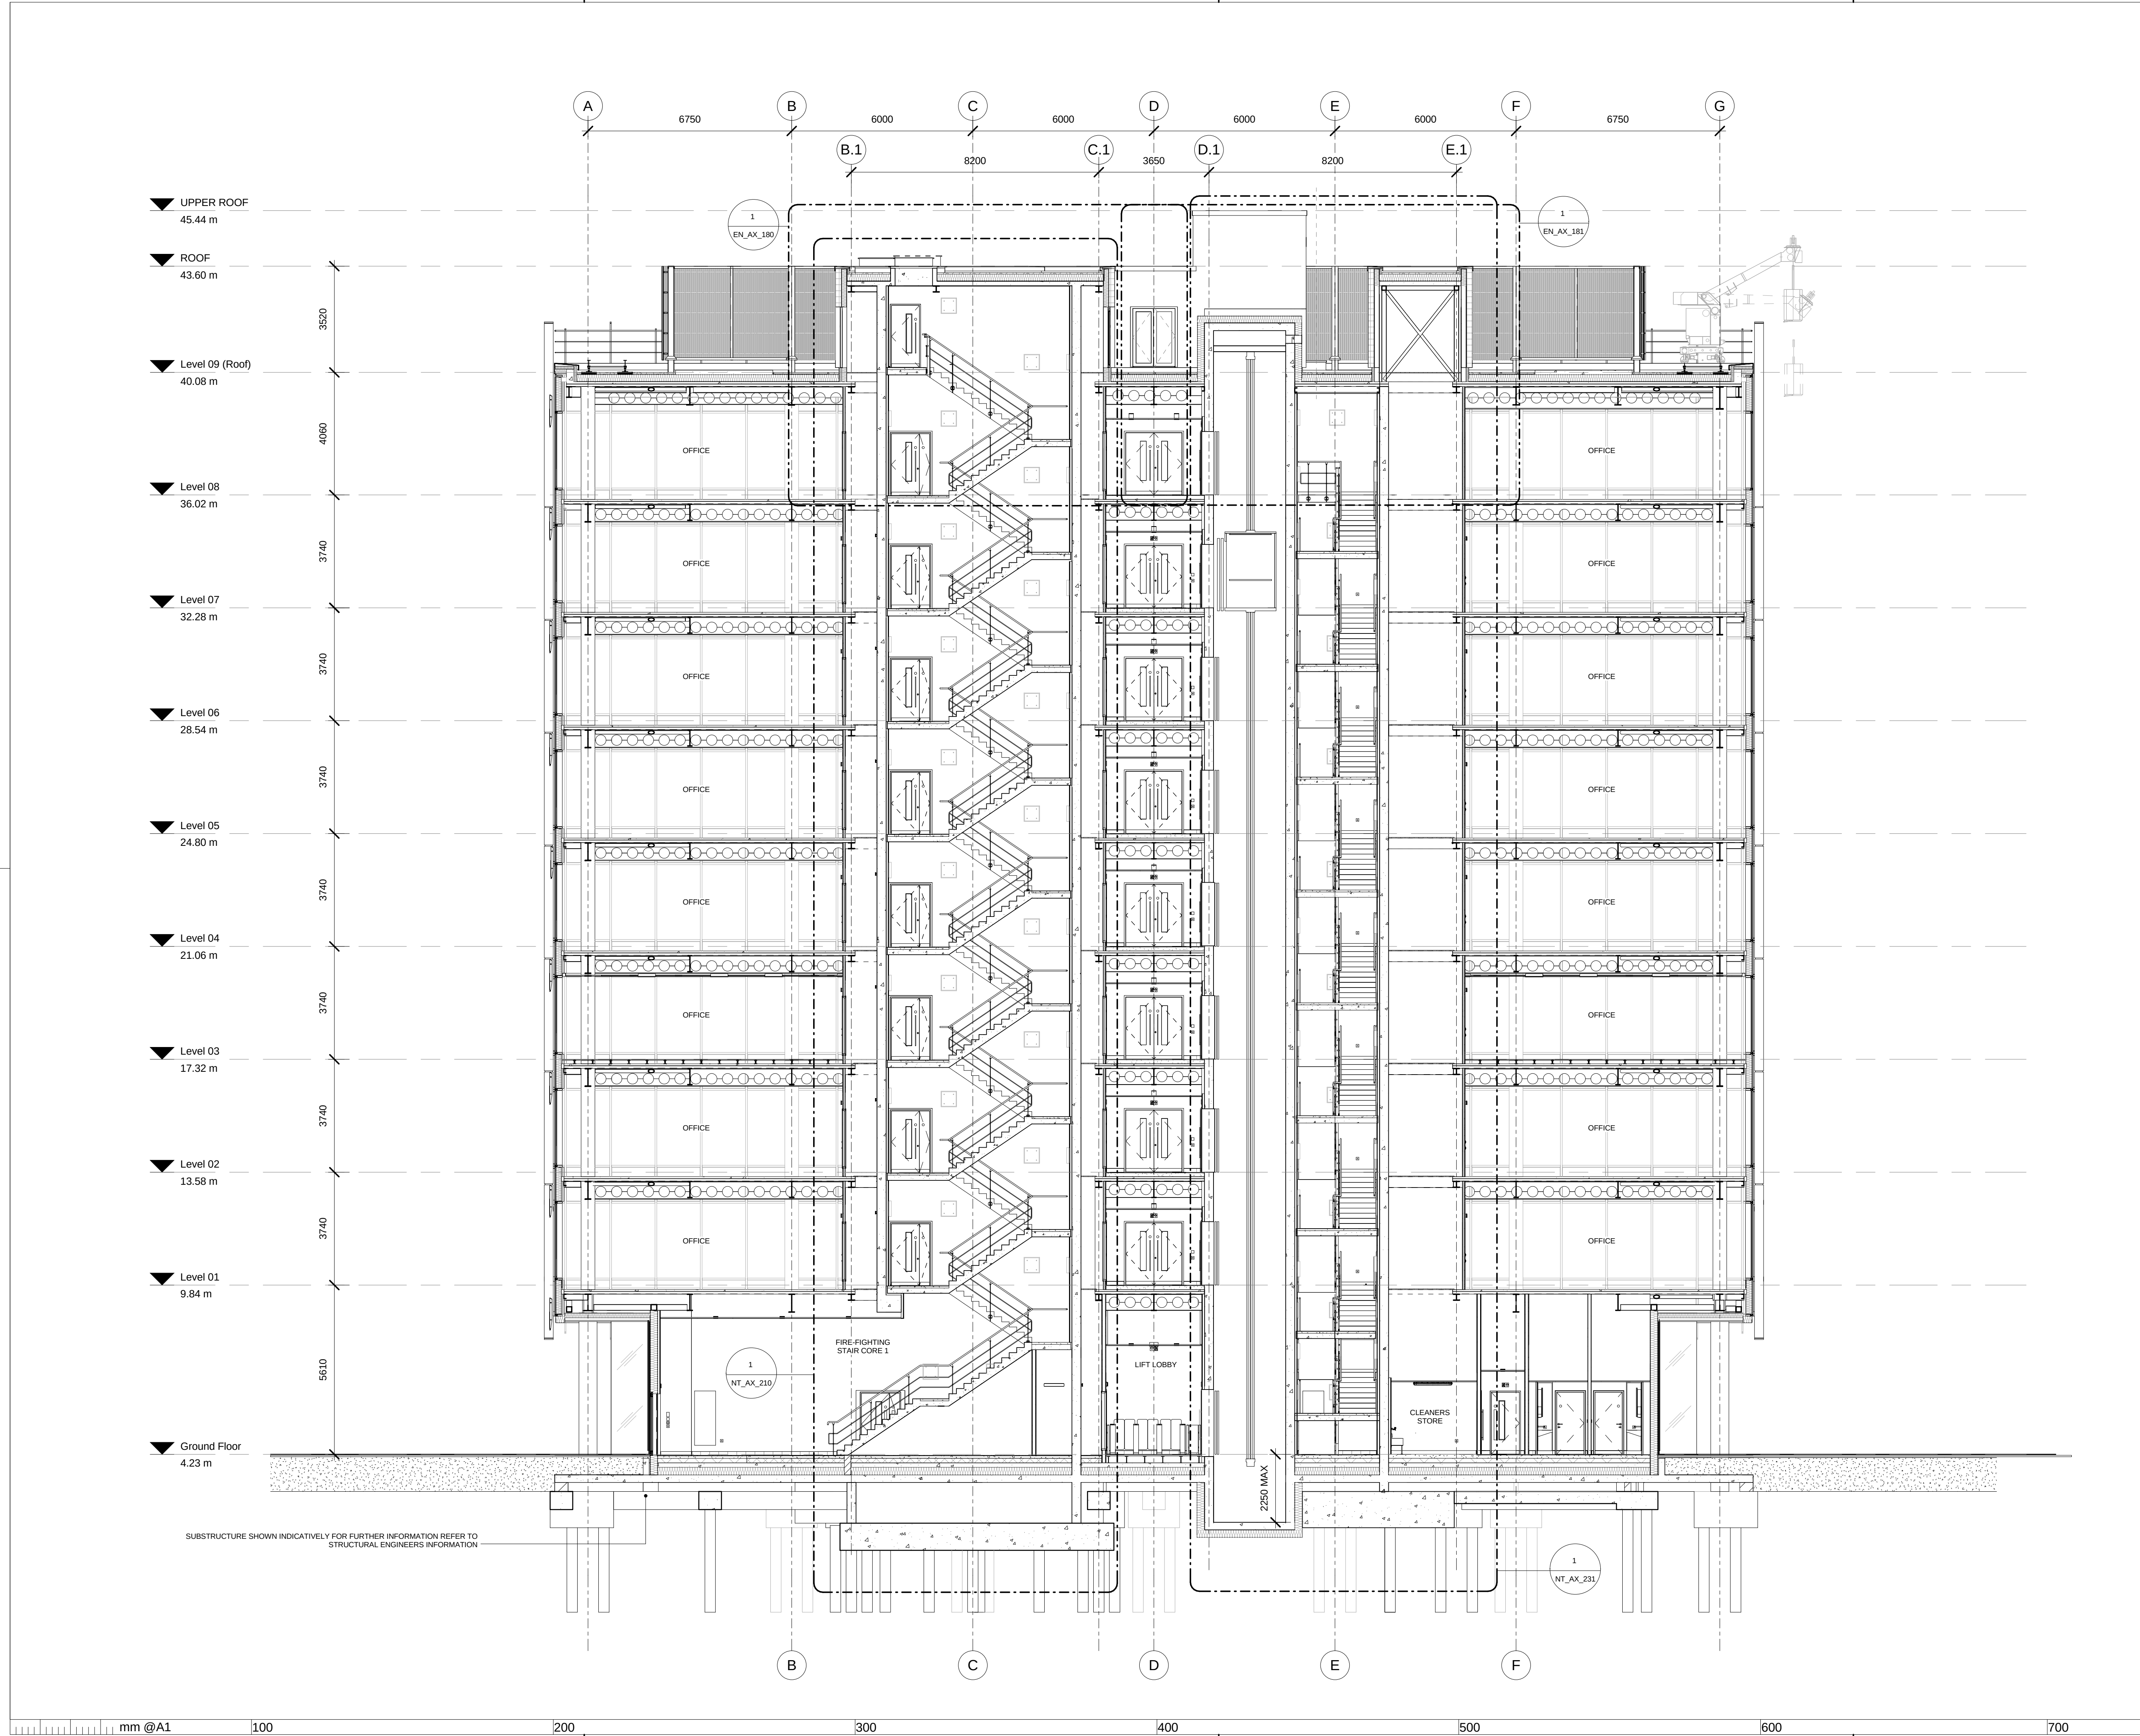

This drawing has been prepared for the sole use of BELFAST HARBOUR COMMISSIONERS to define the design of City Quays 2 for contract purposes only. GRIMSHAW ARCHITECTS LLP accepts no liability for the use of this drawing by parties other than the party for whom it was prepared or for purposes other than those for which it was prepared. No other person or organisation should place reliance upon this information.

Do not scale
All dimensions to be checked on site


Notes

RI	27/07/17	Record Issue
C2	25/05/16	Construction Issue 2
CL	27/10/15	Construction Intent Issue 1
CT	27/07/15	Contract Issue 1
T3	10/07/15	Tender Issue 3
T2	02/04/15	Tender Issue 2
T1	06/02/15	Tender Issue 1

Revisions

Belfast Harbour
CITY QUAYS 2

Client	Belfast Harbour Commission
QS / PM	WH Stephens
Structures	Doran Consulting
Services	Max Fordham

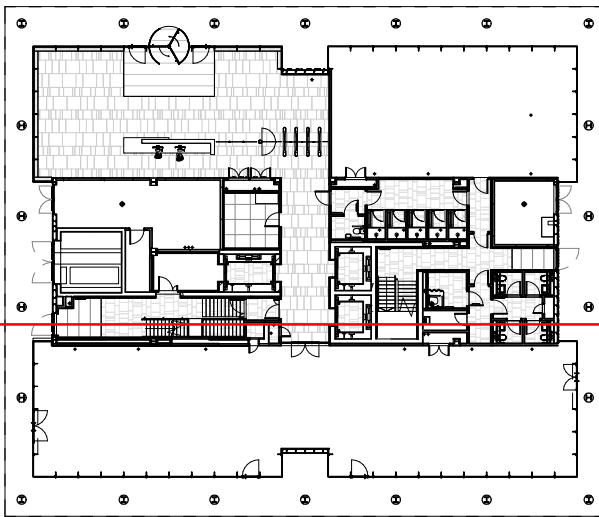

GRIMSHAW

57 Clerkenwell Road
London EC1M 5NG
United Kingdom
T +44 (0)20 7291 4141
E info@grimshaw-architects.com
www.grimshaw-architects.com

**GENERAL ARRANGEMENT SECTION
SECTION C-C**

Date	14/11/14	Scale	1:100 @ A1
Drawn	OW	Checked	RP
Authorised			DLM

RECORD ISSUE

13072	GA_LX_003	RI
-------	-----------	----



© copyright GRIMSHAW

This drawing has been prepared for the sole use of BELFAST HARBOUR COMMISSIONERS to define the design of City Quays 2 for contract purposes only. GRIMSHAW ARCHITECTS LLP accepts no liability for the use of this drawing by parties other than the party for whom it was prepared or for purposes other than those for which it was prepared. No other person or organisation should place reliance upon this information.

Do not scale
All dimensions to be checked on site

Notes

2
EN_LE_101

RI	27/07/17	Record Issue
C2	25/05/16	Construction Issue 2
C1	27/10/15	Construction Intent Issue 1
CT	27/07/15	Contract Issue 1
T2	08/07/15	Tender Issue 2
T1	06/02/15	Tender Issue 1

Revisions

Belfast Harbour
CITY QUAYS 2

Client	Belfast Harbour Commission
QS / PM	WH Stephens
Structures	Doran Consulting
Services	Max Fordham

GRIMSHAW

57 Clerkenwell Road
London EC1M 5NG
United Kingdom
T +44 (0)20 7291 4141
E info@grimshaw-architects.com
www.grimshaw-architects.com

Title
**GENERAL ARRANGEMENT ELEVATION
NORTH WEST ELEVATION**

Date
23/10/15

Scale
1 : 100 @ A1

Drawn
LO

Checked
RP

Authorised
DLM

Status
RECORD ISSUE

13072 GA_LE_001 RI

Notes:


RI	27/07/17	Record Issue
C2	25/05/16	Construction Issue 2
C1	27/10/15	Construction Intent Issue 1
CT	27/07/15	Contract Issue 1
T2	08/07/15	Tender Issue 2
T1	06/02/15	Tender Issue 1
Revisions		

Belfast Harbour
CITY QUAYS 2

Client	Belfast Harbour Commission
QS / PM	WH Stephens
Structures	Doran Consulting
Services	Max Fordham

GRIMSHAW

RECORD ISSUE		
13072	GA_LE_002	RI

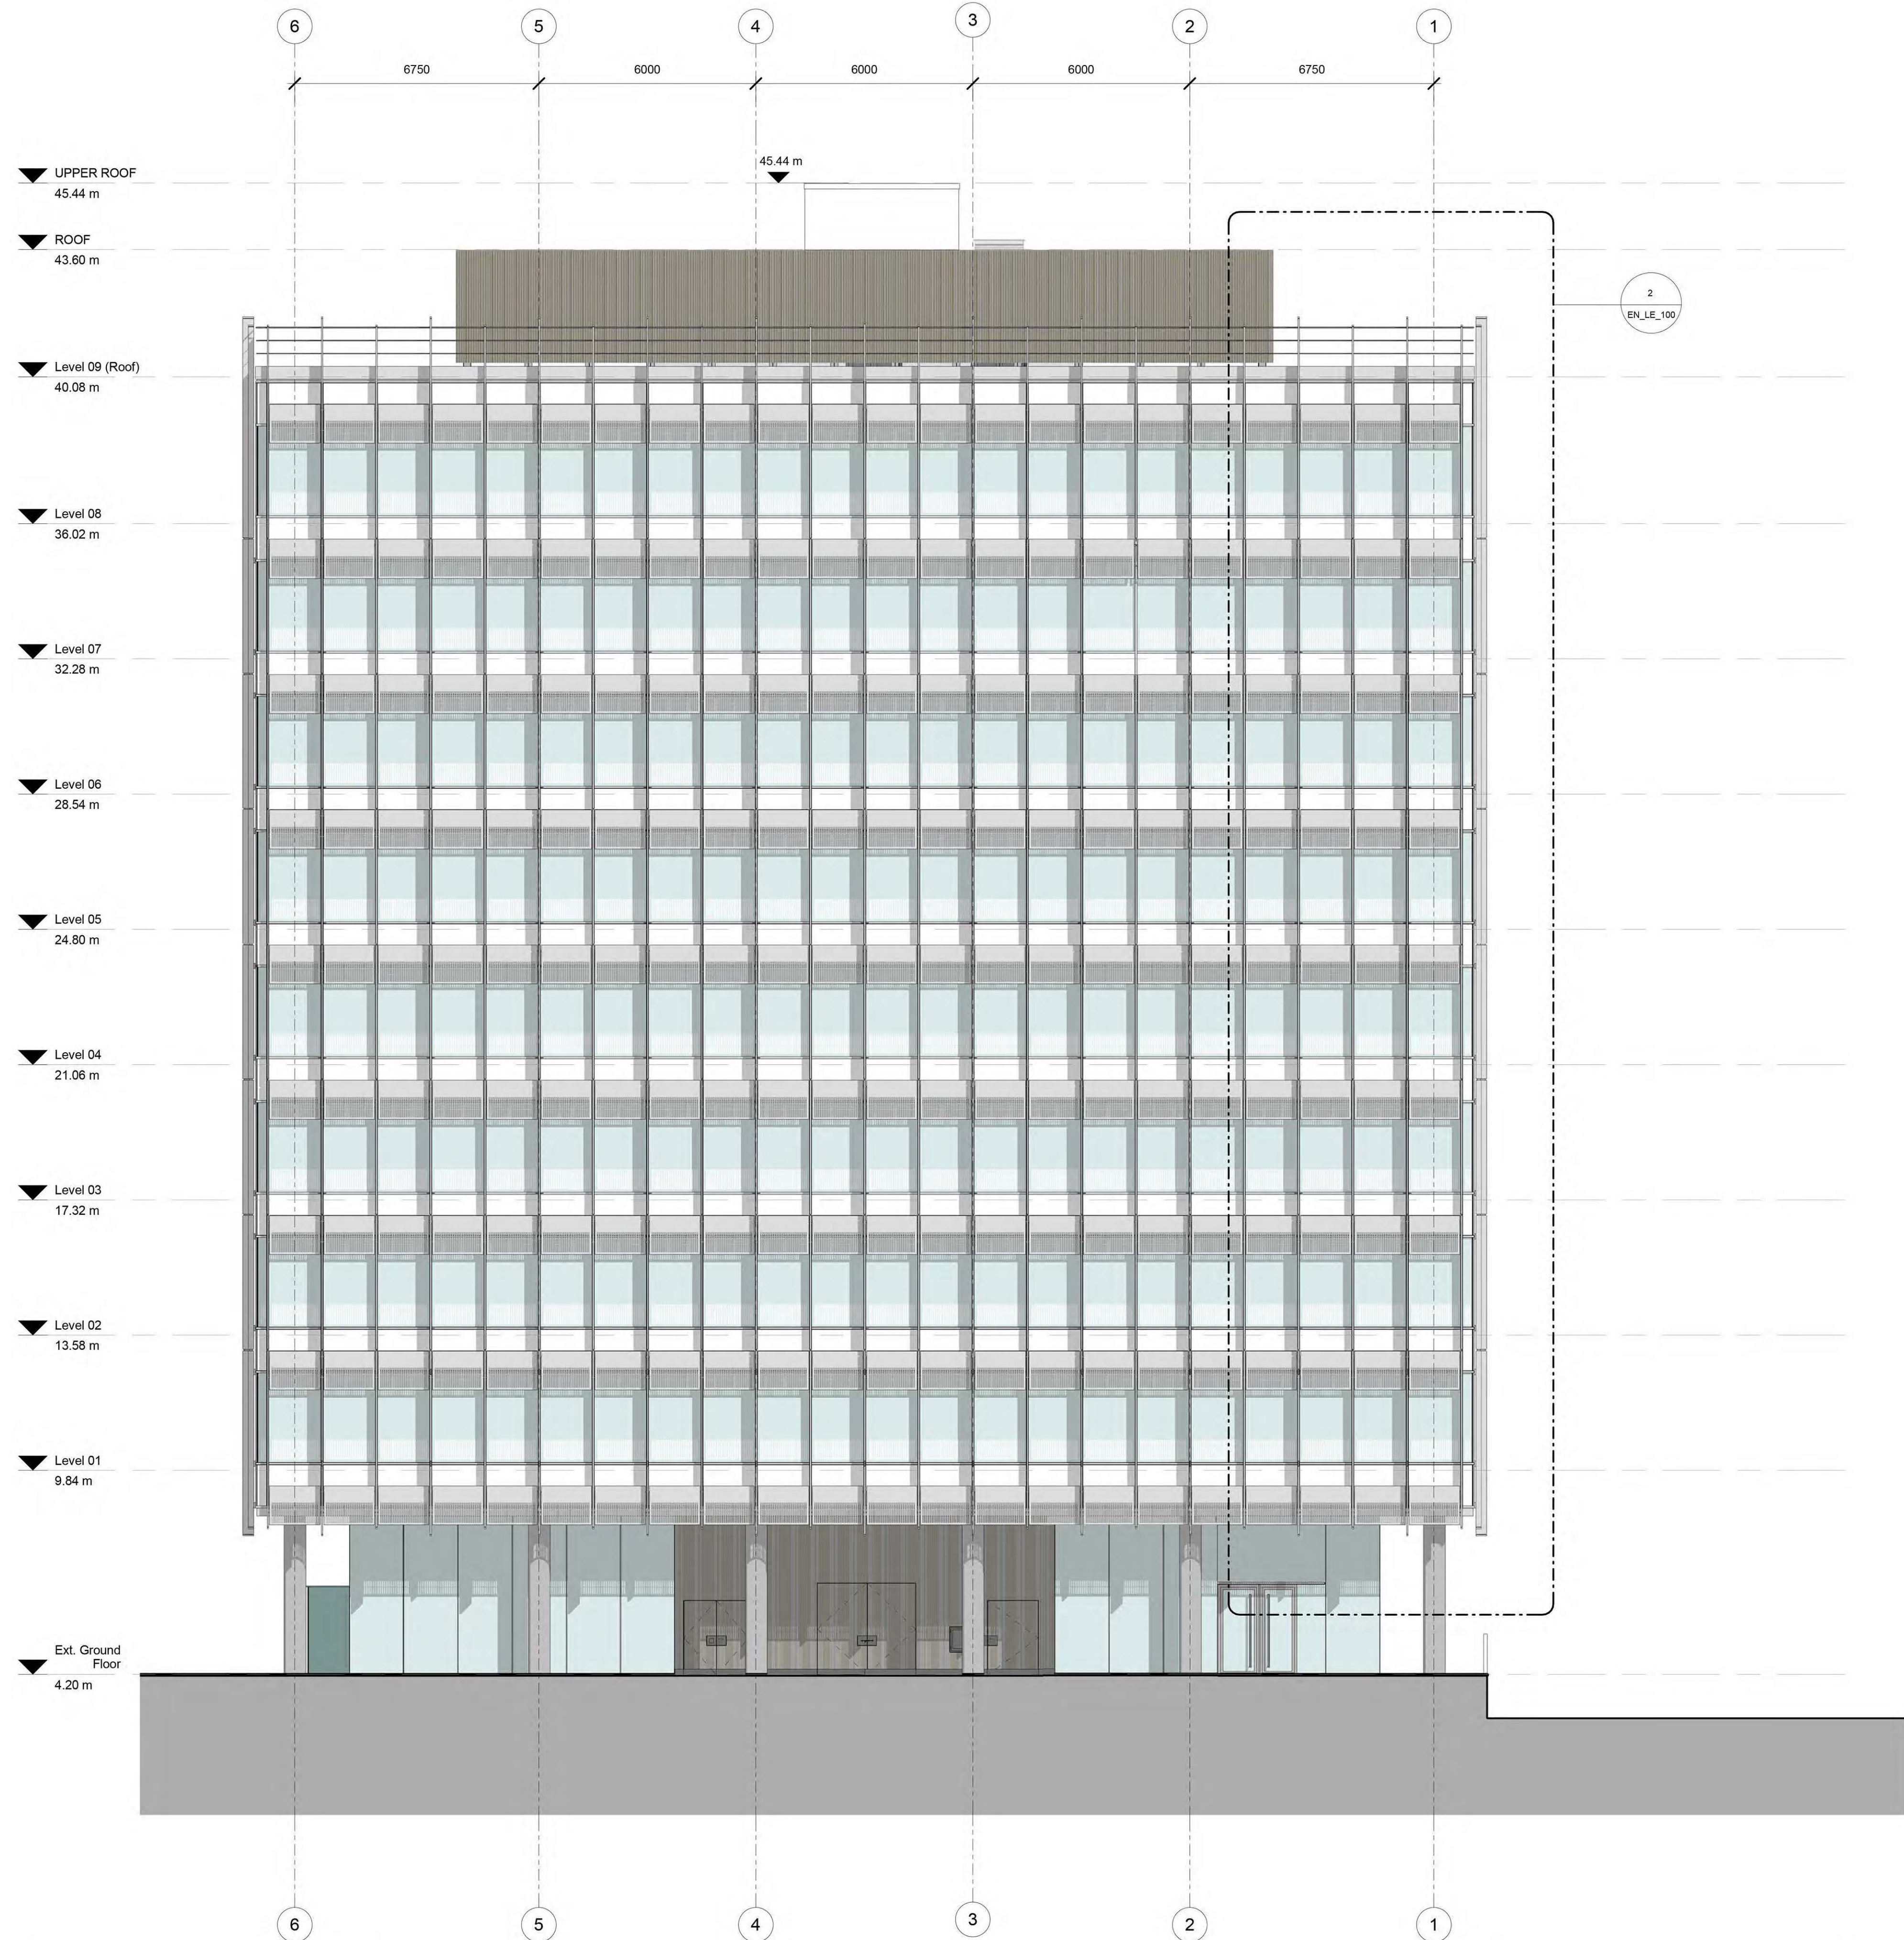

mm @A1

100

200

300

400

500

600

700

Notes

Revisions

13072	GA_LE_003	RI
-------	-----------	----



Do not scale
All dimensions to be checked on site

Revisions

Client	Belfast Harbour Commission
QS / PM	WH Stephens
Structures	Doran Consulting
Services	Max Fordham

13072	GA_LE_004
-------	-----------

