



# PROPOSED CONCRETE FENCE

## DRAWING SCHEDULE

<u>DRAWING NO:</u>	<u>DRAWING TITLES</u>
A000	CHOSEN SITE
A101	GENERAL NOTES
A102	AERIAL VIEW
A103	FRONT ELEVATIONS
A104	SIDE ELEVATIONS
A105	FENCE TYPE A
A106	FENCE TYPE B
A107	FENCE TYPE A REINFORCEMENT DETAILS
A108	FENCE TYPE B REINFORCEMENT DETAILS
A109	DRAINAGE DETAILS
A110	GATE DETAILS
A111	DRIVEWAY DETAILS
A112	UTILITY PLAN

DESIGN BY:	MWTI	DATE: 10/06/2026
DRAWN BY:	MWTI	DATE: 10/06/2026
DESIGN CHECKED:	MWTI	DATE: 10/06/2026
DRAFTING BY:	MWTI	DATE: 10/06/2026
ENDORSED BY:	MWTI	DATE: 10/06/2026



**GOVERNMENT OF THE INDEPENDENT STATE OF SAMOA**

SITE:	TATTE BUILDING	PROJECT TITLE:	CONCRETE FENCE
DIMENSIONS:	ALL IN MILLIMETERS UNLESS OTHERWISE SPECIFIED	DRAWING NO:	A000
			<b>FOR REVIEW</b>

# GENERAL NOTES

## GENERAL

G1 - THESE DRAWINGS SHALL BE READ IN CONJUNCTION WITH ALL ASSOCIATED DRAWINGS PROVIDED BY CLIENT AND SPECIFICATIONS OR WRITTEN INSTRUCTIONS AS MAY BE ISSUED DURING THE COURSE OF THE PROJECT OR CONTRACT. ALL DISCREPANCIES SHALL BE REFERRED TO THE SUPERINTENDENT FOR DECISION BEFORE PROCEEDING WITH THE WORK.

G2 - ALL DIMENSIONS RELEVANT TO SETTING OUT AND OFF-SITE WORK SHALL BE VERIFIED BY THE CONTRACTOR BEFORE CONSTRUCTION IS COMMENCED.

G3 - NO SUBSTITUTIONS SHALL BE MADE OR SIZES OF STRUCTURAL MEMBERS VARIED WITHOUT OBTAINING THE APPROVAL OF THE SUPERVISING ENGINEER. THE APPROVAL OF A SUBSTITUTION FROM THE ENGINEER SHALL NOT BE AN AUTHORIZATION FOR AN EXTRA. ANY EXTRA INVOLVED SHALL BE TAKEN UP WITH THE SUPERINTENDENT BEFORE THE WORK COMMENCES.

G4 - WORKMANSHIP AND MATERIALS ARE TO BE IN ACCORDANCE WITH THE RELEVANT CURRENT LOCAL SAMOAN STANDARDS INCLUDING ALL AMENDMENTS, AND THE LOCAL STATUTORY AUTHORITIES, EXCEPT WHERE VARIED BY THE CONTRACT DOCUMENTS.

## NOTES

N1 - NOTES SHALL APPLY TO ALL DRAWINGS. DIMENSIONS ARE IN MILLIMETERS UNLESS OTHERWISE SPECIFIED.

N2 - THE CONTRACTOR SHALL VERIFY ALL DIMENSIONS AND ELEVATIONS RELATING TO EXISTING CONDITIONS BY FIELD SURVEYS AND MEASUREMENTS PRIOR TO COMMENCING FABRICATION OR CONSTRUCTION.

N3 - THE CONTRACTOR SHALL ENSURE THAT ALL CONSTRUCTION METHODS USED DO NOT CAUSE DAMAGE TO ADJACENT BUILDINGS, UTILITIES, OR OTHER PROPERTIES. THIS REQUIREMENT IS PARTICULARLY IMPORTANT DURING FOUNDATION INSTALLATION.

N4 - THE CONTRACTOR IS ADVISED TO CONDUCT PHOTOGRAPHIC SURVEYS AND OTHER DOCUMENTATION OF THE CONDITION OF ADJACENT BUILDINGS AND STRUCTURES BEFORE THE START OF CONSTRUCTION.

N5 - THE CONTRACTOR SHALL COMPARE AND COORDINATE DRAWINGS FROM ALL DISCIPLINES AND REPORT ANY DISCREPANCIES TO THE SUPERVISING ENGINEER.

N6 - WHERE CONFLICTS ARISE BETWEEN STRUCTURAL DOCUMENTS AND REQUIREMENTS, THE SUPERVISING ENGINEER'S DECISION SHALL GOVERN.

N6 - NO STRUCTURAL MEMBER SHALL BE CUT, NOTCHED, OR OTHERWISE REDUCED IN STRENGTH UNLESS APPROVED BY THE SUPERVISING ENGINEER.

N7 - THE CONTRACTOR MUST NOTIFY THE ENGINEER BEFORE ANY CONCRETE POURING. THE SUPERVISING ENGINEER SHALL ASSESS THE PLACEMENT OF DESIGN REINFORCEMENT SPECIFICATIONS PRIOR TO PROCEEDING.

N8 - THE CONTRACTOR MUST NOTIFY THE SUPERVISING ENGINEER OF ANY MODIFICATIONS TO THE DESIGN DRAWINGS. SUCH MODIFICATIONS SHALL BE SUBJECT TO SUPERVISING ENGINEER APPROVAL.

N9 - CONTRACTORS SHALL MAINTAIN THE IMMEDIATE CONSTRUCTION SITE IN A CLEAN AND SAFE CONDITION.

N10 - THE CONTRACTOR SHALL BE SOLELY RESPONSIBLE FOR TAKING ALL NECESSARY STEPS TO PROTECT THE PUBLIC FROM INJURY AND TO PREVENT DAMAGE TO ADJACENT PROPERTY DURING CONSTRUCTION.


N11 - REPAIR ALL EXISTING CONSTRUCTION AFFECTED BY NEW WORK TO ITS ORIGINAL CONDITION OR BETTER.

## SPECIFICATIONS

S1 - ALL CONCRETE COMPONENTS SHALL BE 25 MPA UNLESS OTHERWISE SPECIFIED.

S2 - MINIMUM 50MM CONCRETE COVER TO ALL REINFORCING BARS UNLESS OTHERWISE SPECIFIED.

S3 - FENCE PANELS (STREET AND CONCRETE) TO BE SAME DESIGN AS EXISTING FENCE, NEW FENCES TO TIE IN NEATLY TO EXISTING FENCE COLUMNS

DESIGN BY:	MWTI	DATE: 10/06/2026		<b>GOVERNMENT OF THE INDEPENDENT STATE OF SAMOA</b>	SITE:	TATTE BUILDING	PROJECT TITLE:	CONCRETE FENCE
DRAWN BY:	MWTI	DATE: 10/06/2026			DIMENSIONS:	ALL IN MILLIMETERS UNLESS OTHERWISE SPECIFIED	DRAWING NO:	A101
DESIGN CHECKED:	MWTI	DATE: 10/06/2026						
DRAFTING BY:	MWTI	DATE: 10/06/2026						
ENDORSED BY:	MWTI	DATE: 10/06/2026						
							<b>FOR REVIEW</b>	

# AERIAL VIEW

**KEY:**


- DRAINAGE
- CONCRETE FENCE TYPE A
- CONCRETE FENCE TYPE B
- GATE

**SIDE FENCE (TYPE B), REFER TO DWG A104, A106, A108 FOR DETAILS**

**PROPOSED DRAINAGE: REFER TO DWG A109 FOR DETAILS**

**SLIDING GATE: REFER TO DWG A110 FOR DETAILS**

**FRONT FENCE (TYPE A), REFER TO DWG A103, A105, A107 FOR DETAILS**

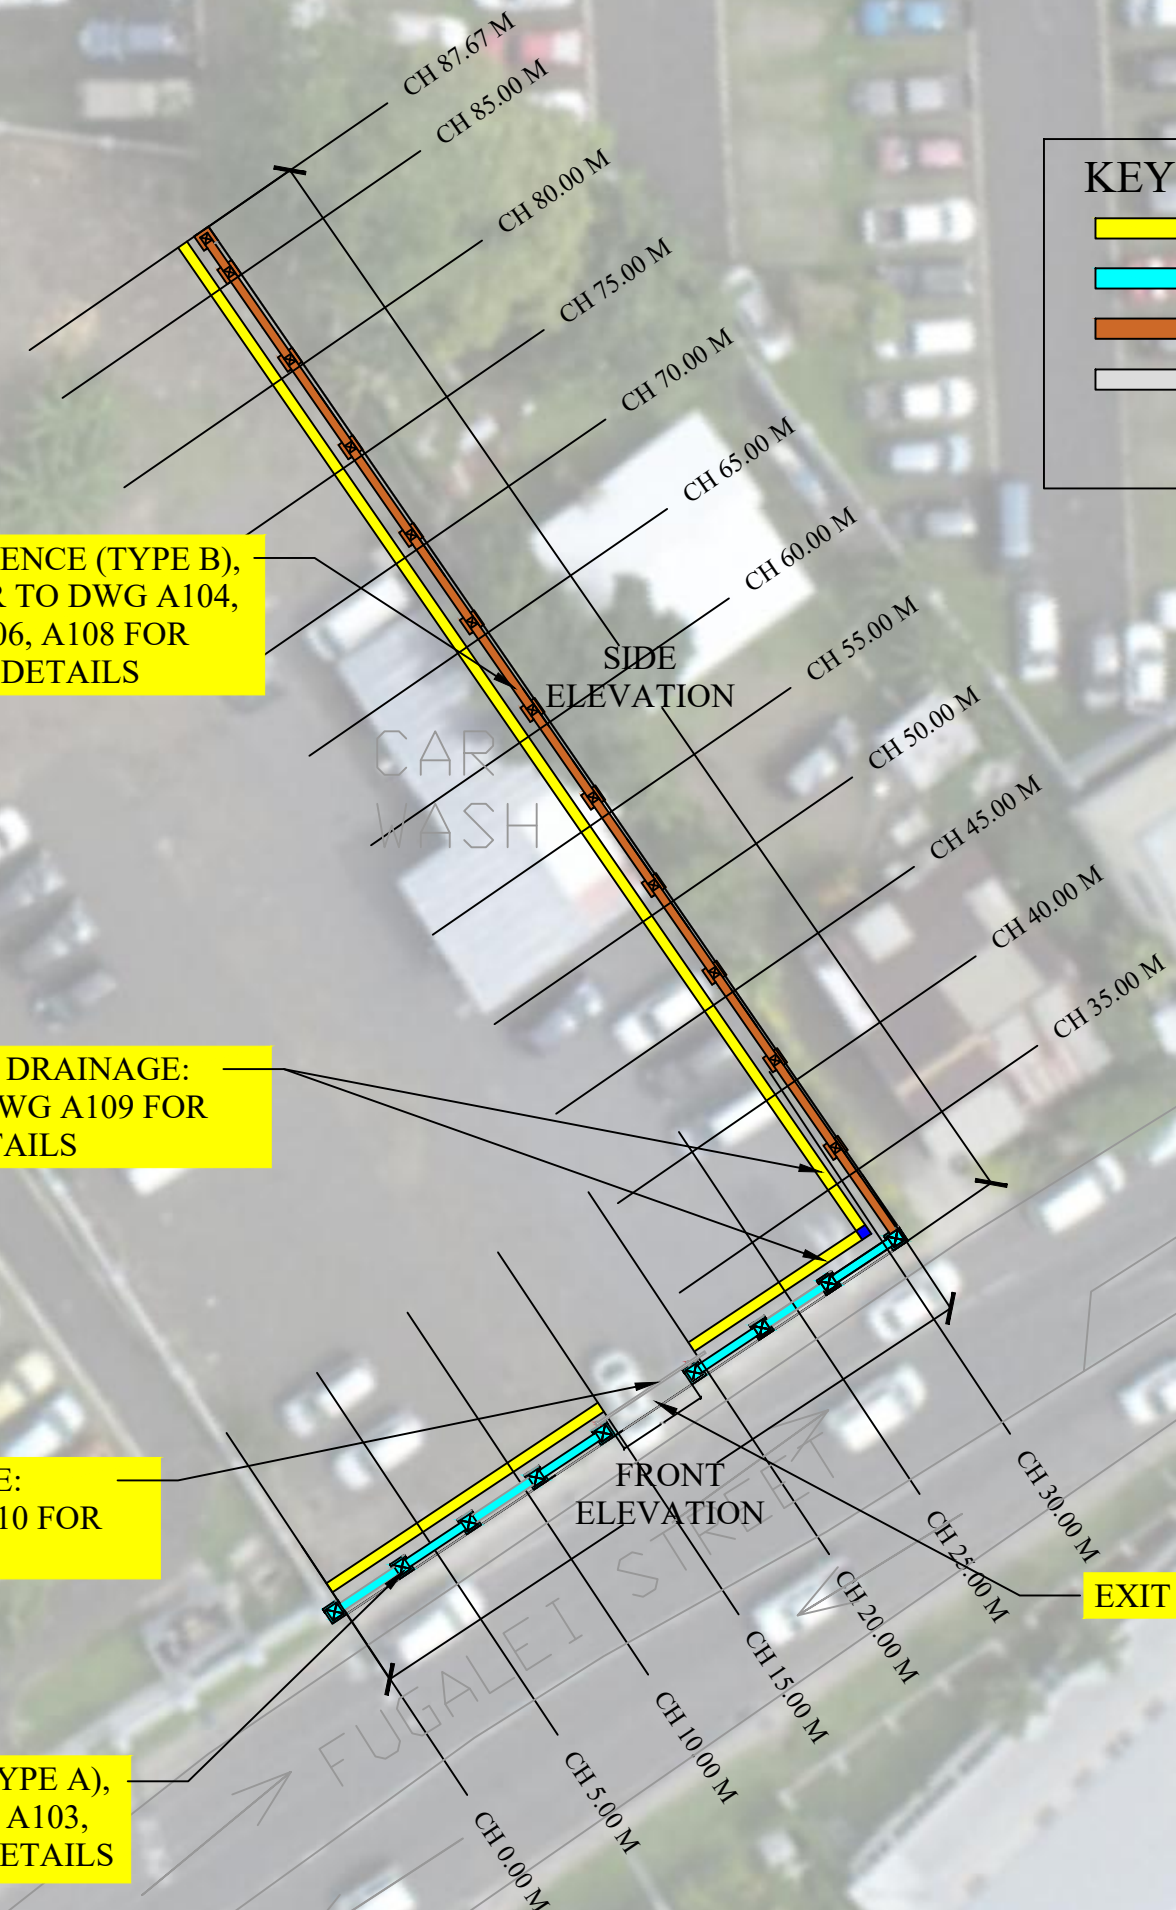

DESIGN BY:	MWTI	DATE: 10/06/2026
DRAWN BY:	MWTI	DATE: 10/06/2026
DESIGN CHECKED:	MWTI	DATE: 10/06/2026
DRAFTING BY:	MWTI	DATE: 10/06/2026
ENDORSED BY:	MWTI	DATE: 10/06/2026




**GOVERNMENT OF THE INDEPENDENT STATE OF SAMOA**


SITE:	TATTE BUILDING	PROJECT TITLE:	CONCRETE FENCE
DIMENSIONS:	ALL IN MILLIMETERS UNLESS OTHERWISE SPECIFIED	DRAWING NO:	A102
			FOR REVIEW

# FRONT ELEVATION (CH 000 TO CH 030)

NOTE:  
 N1 - MATCH THE DETAILS OF THE NEW  
 INSTALLATION TO THE EXISTING FENCE.



N2 - TIE NEW FENCE INTO EXISTING COLUMN

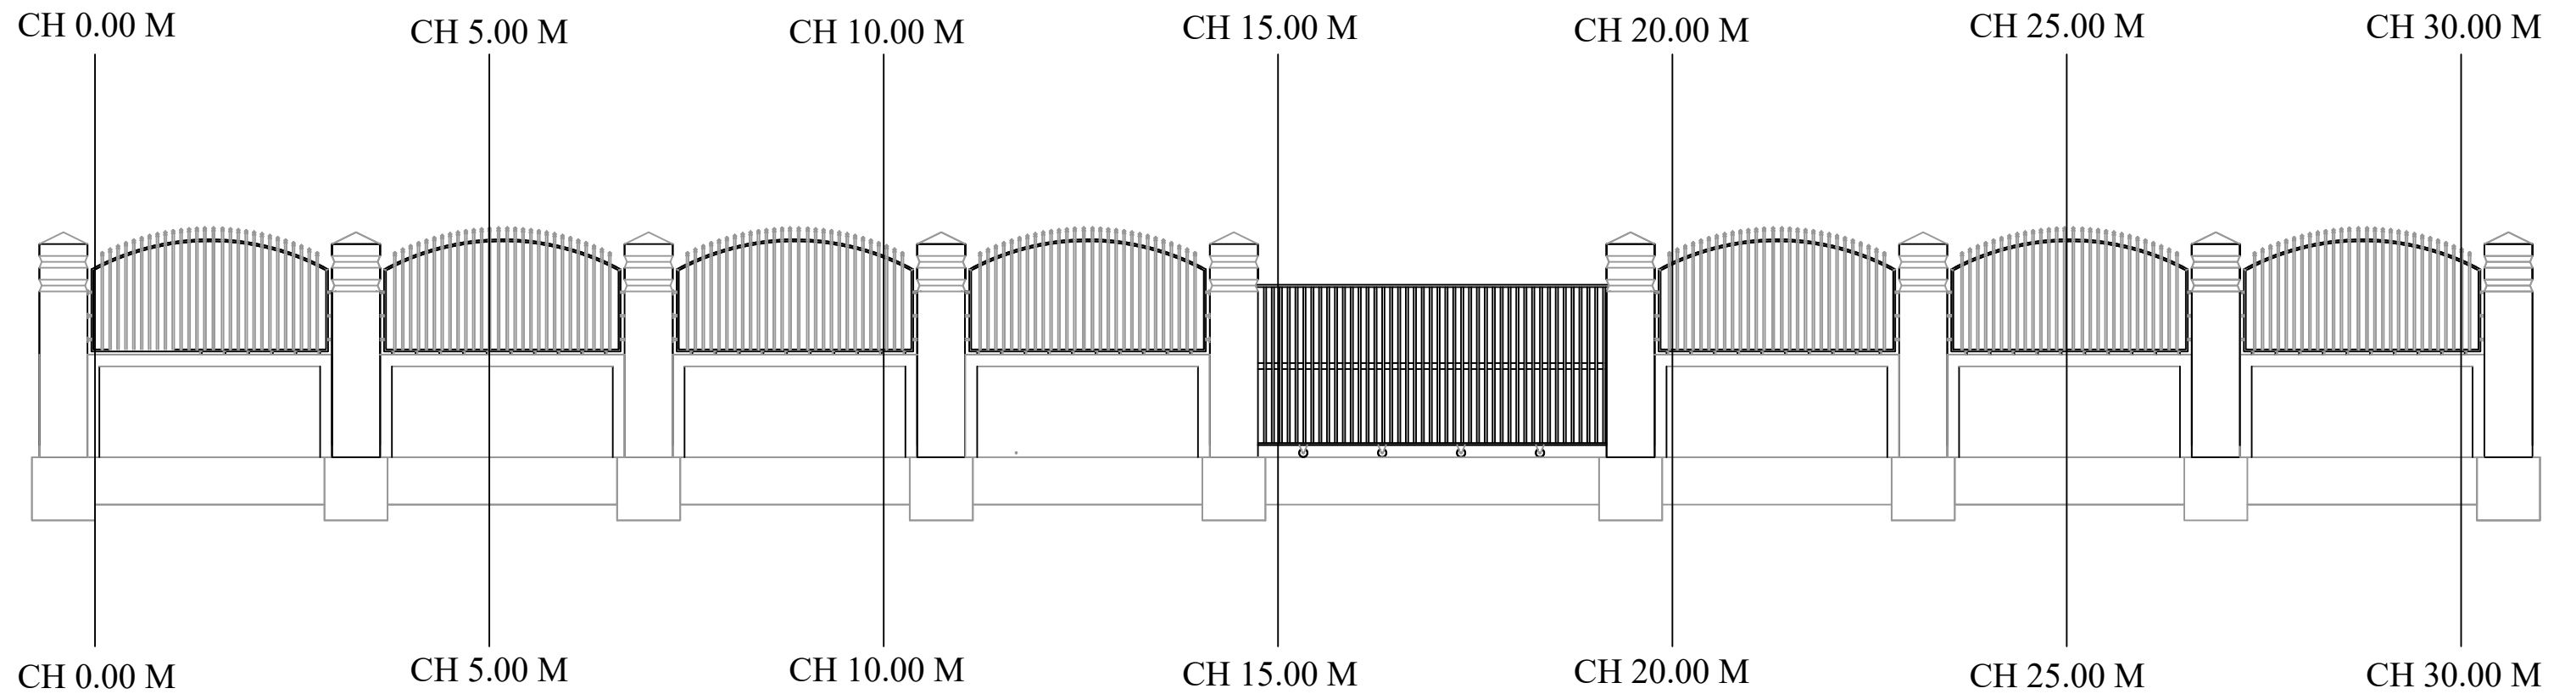


DESIGN BY:	MWTI	DATE: 10/06/2026		<b>GOVERNMENT          OF THE          INDEPENDENT          STATE OF          SAMOA</b>	SITE:	TATTE BUILDING	PROJECT TITLE:	CONCRETE FENCE
DRAWN BY:	MWTI	DATE: 10/06/2026			DIMENSIONS:	ALL IN MILLIMETERS UNLESS OTHERWISE SPECIFIED	DRAWING NO:	A103
DESIGN CHECKED:	MWTI	DATE: 10/06/2026						
DRAFTING BY:	MWTI	DATE: 10/06/2026						
ENDORSED BY:	MWTI	DATE: 10/06/2026						
							<b>FOR REVIEW</b>	


# SIDE ELEVATION (CH 035 TO CH 087.67)


- NOTE:
1. MATCH THE DETAILS OF THE NEW INSTALLATION TO THE EXISTING FENCE.
  2. TIE NEW FENCE INTO EXISTING COLUMN

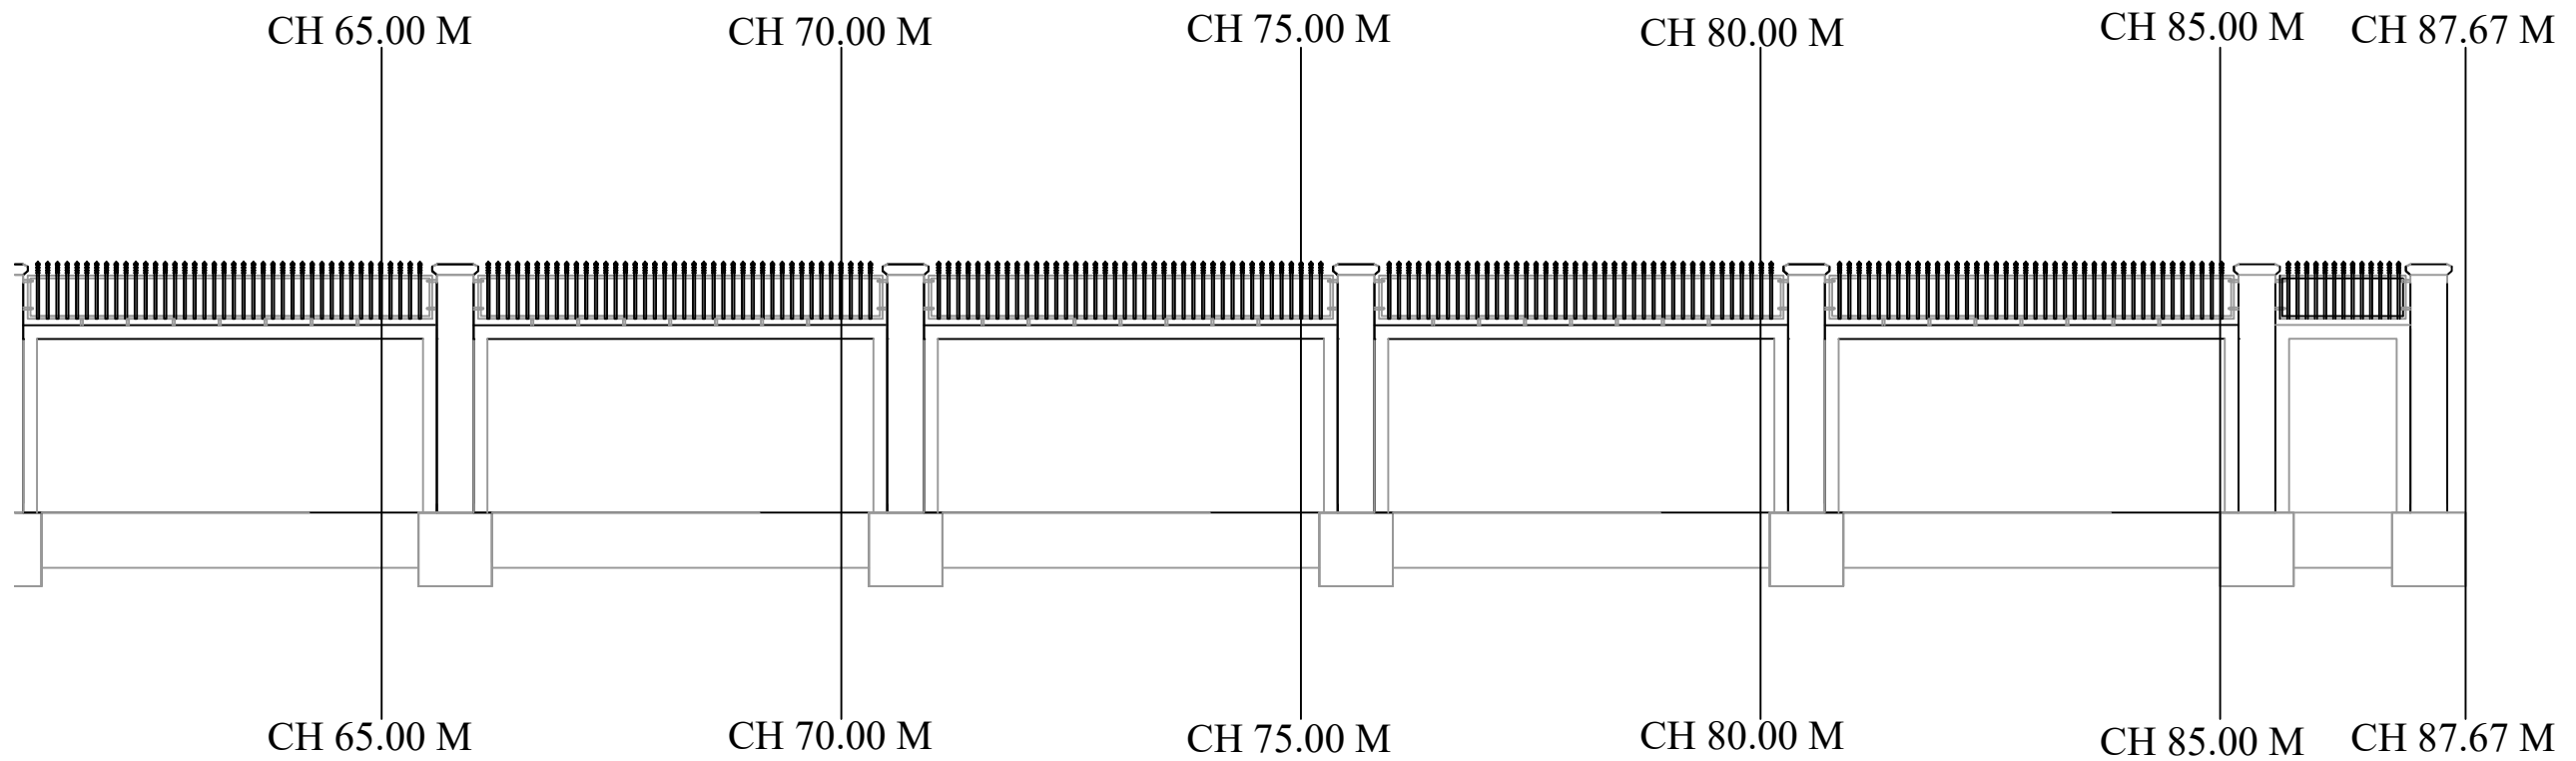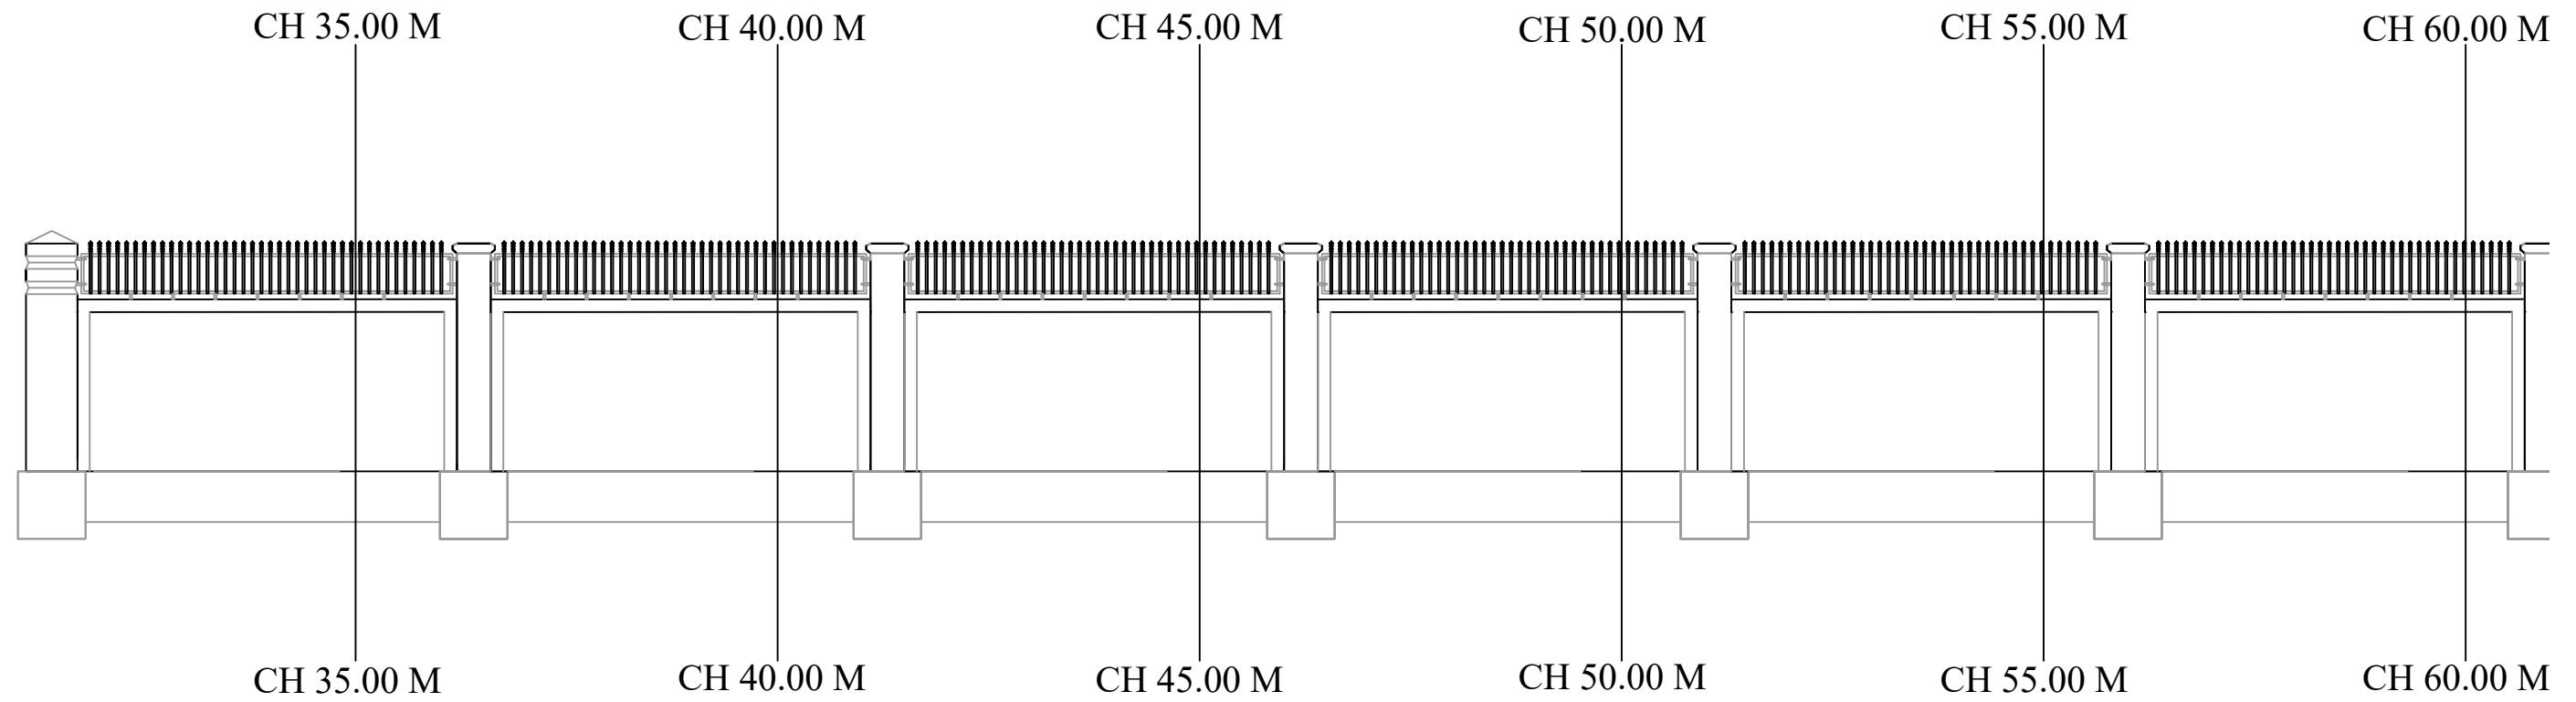


DESIGN BY:	MWTI	DATE: 10/06/2026		<b>GOVERNMENT OF THE INDEPENDENT STATE OF SAMOA</b>	SITE:	TATTE BUILDING	PROJECT TITLE:	CONCRETE FENCE
DRAWN BY:	MWTI	DATE: 10/06/2026			DIMENSIONS:	ALL IN MILLIMETERS UNLESS OTHERWISE SPECIFIED	DRAWING NO:	A104
DESIGN CHECKED:	MWTI	DATE: 10/06/2026					FOR REVIEW	
DRAFTING BY:	MWTI	DATE: 10/06/2026						
ENDORSED BY:	MWTI	DATE: 10/06/2026						

# FENCE TYPE A (CH 000 TO CH 030)

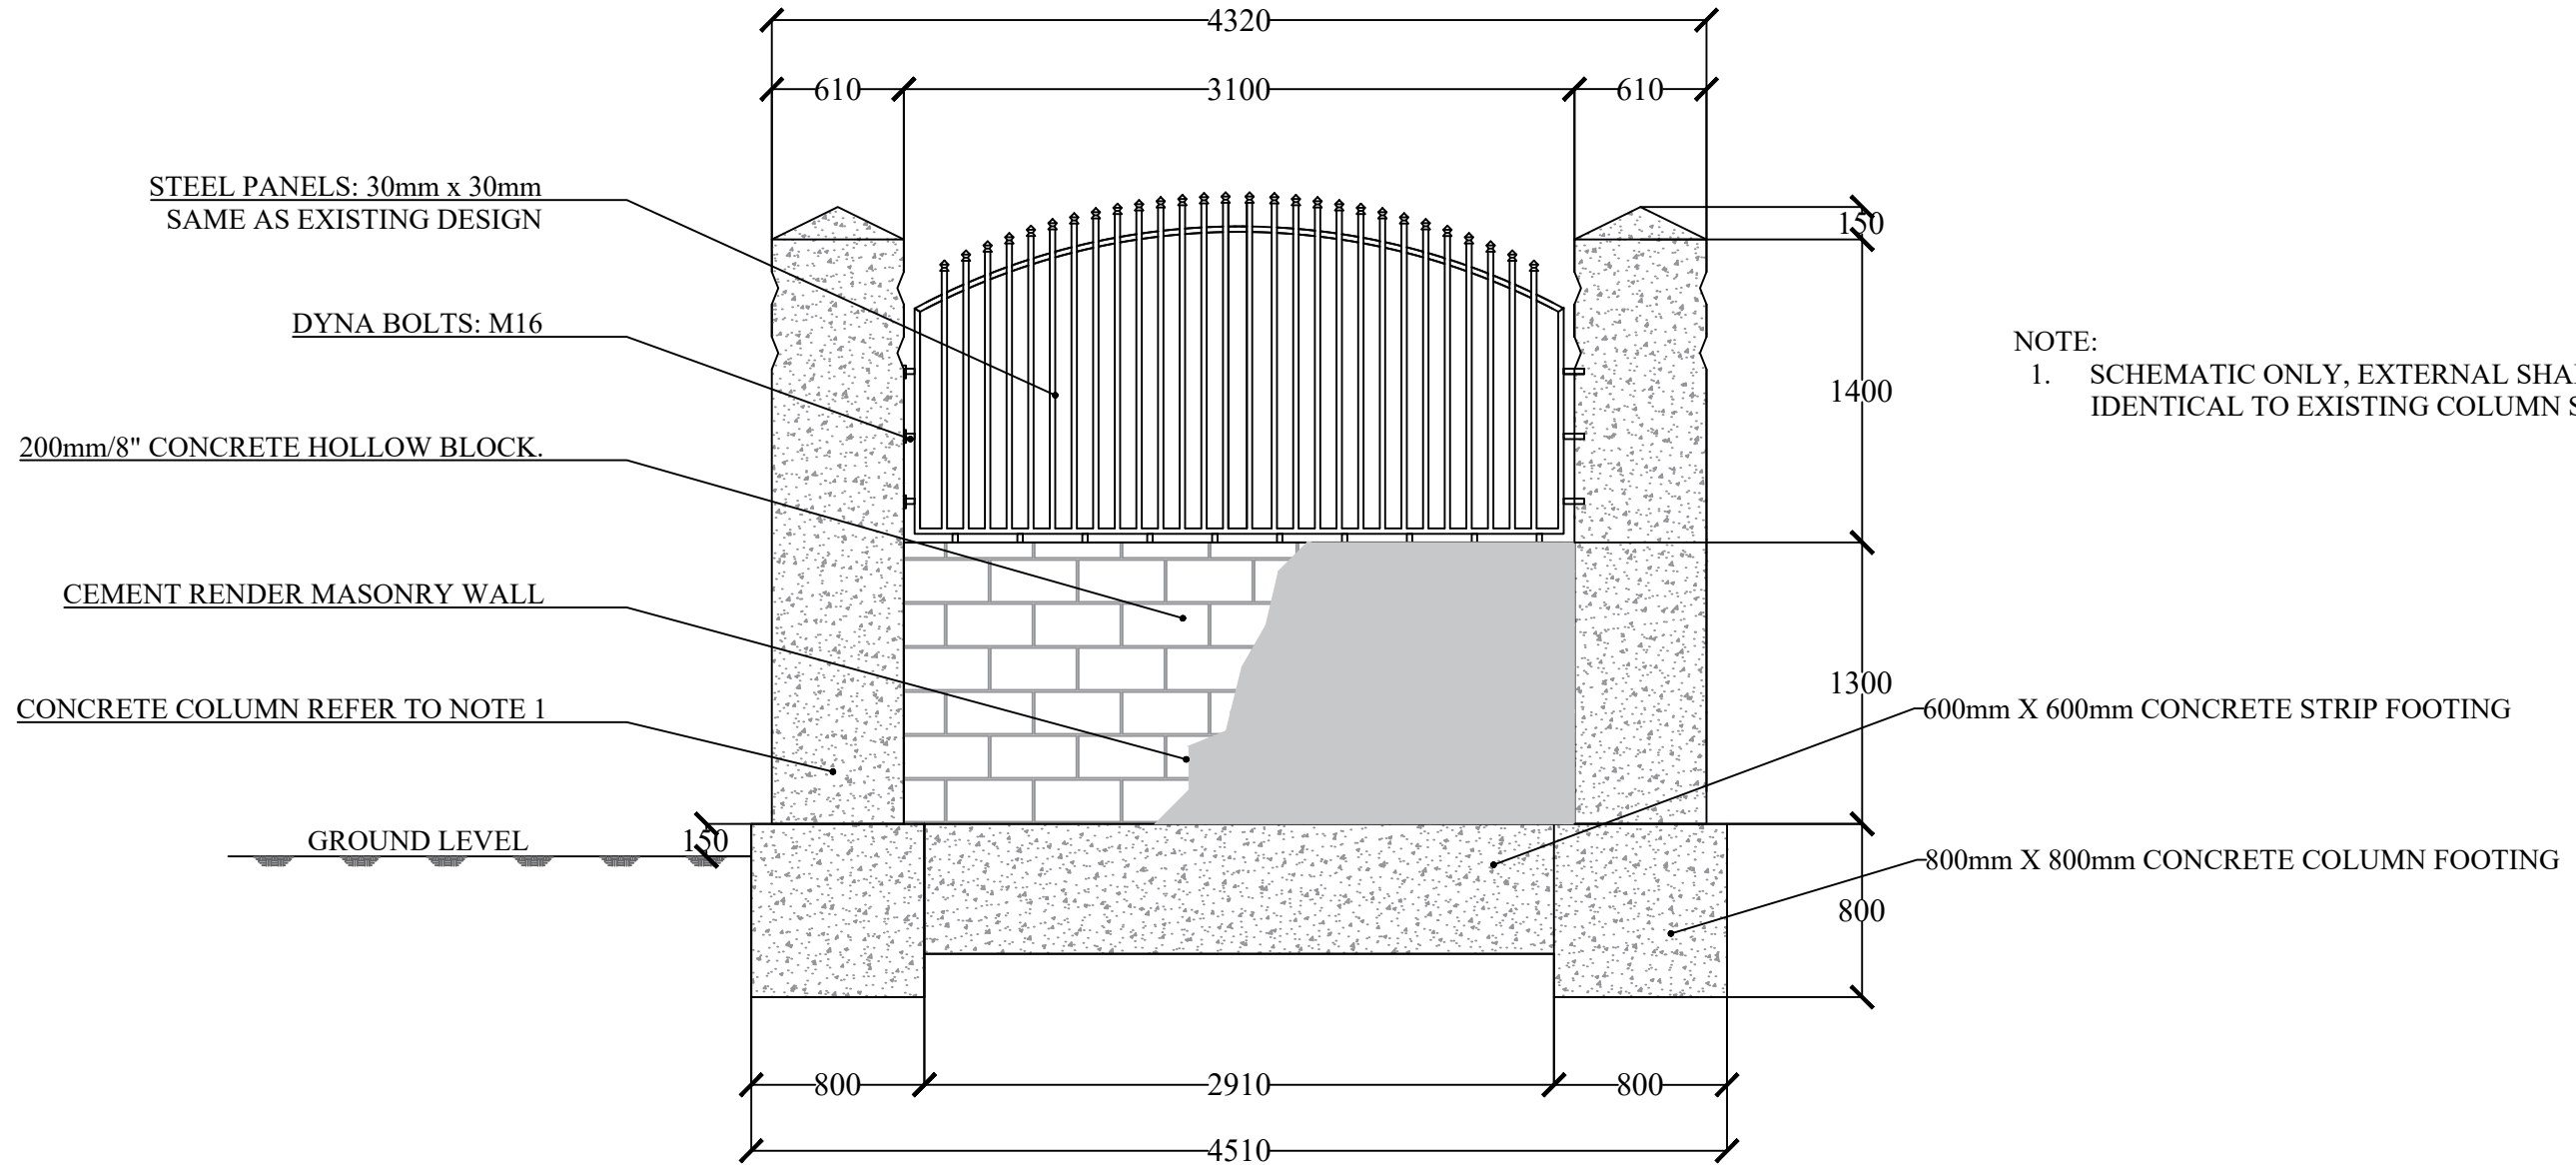


DESIGN BY:	MWTI	DATE: 10/06/2026		GOVERNMENT OF THE INDEPENDENT STATE OF SAMOA	SITE:	TATTE BUILDING	PROJECT TITLE:	CONCRETE FENCE
DRAWN BY:	MWTI	DATE: 10/06/2026			DIMENSIONS:	ALL IN MILLIMETERS UNLESS OTHERWISE SPECIFIED	DRAWING NO:	A105
DESIGN CHECKED:	MWTI	DATE: 10/06/2026						
DRAFTING BY:	MWTI	DATE: 10/06/2026						
ENDORSED BY:	MWTI	DATE: 10/06/2026						
							FOR REVIEW	


# FENCE TYPE B (CH 030 TO CH 087.67)

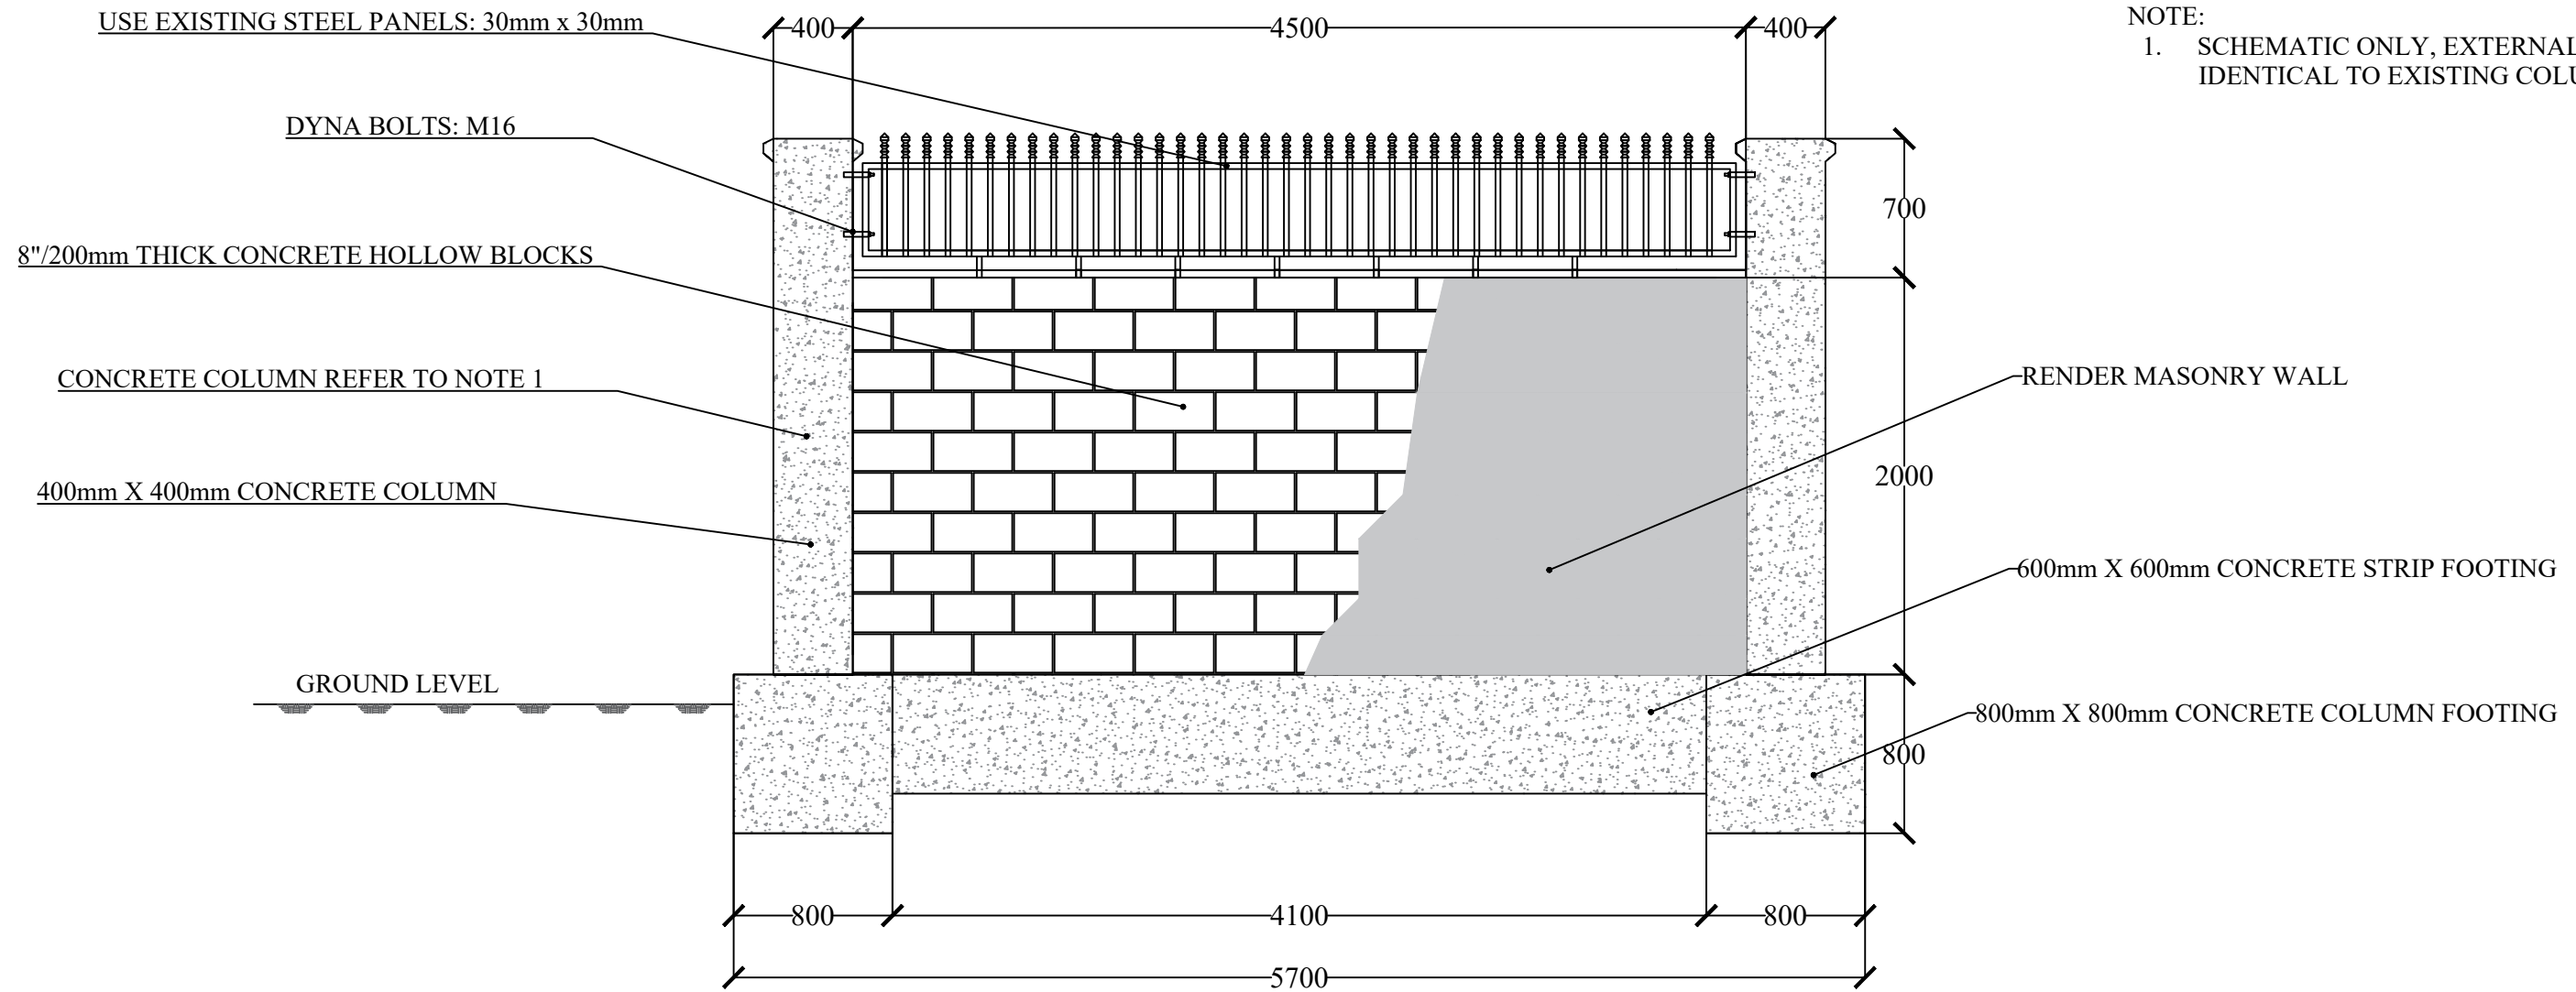


NOTE:  
1. SCHEMATIC ONLY, EXTERNAL SHAPE TO BE IDENTICAL TO EXISTING COLUMN SHAPE



DESIGN BY:	MWTI	DATE: 10/06/2026		GOVERNMENT OF THE INDEPENDENT STATE OF SAMOA	SITE:	TATTE BUILDING	PROJECT TITLE:	CONCRETE FENCE
DRAWN BY:	MWTI	DATE: 10/06/2026			DIMENSIONS:	ALL IN MILLIMETERS UNLESS OTHERWISE SPECIFIED	DRAWING NO:	A106
DESIGN CHECKED:	MWTI	DATE: 10/06/2026						
DRAFTING BY:	MWTI	DATE: 10/06/2026						
ENDORSED BY:	MWTI	DATE: 10/06/2026						FOR REVIEW


# FENCE TYPE A REINFORCEMENT DETAILS (CH 000 TO CH 030)

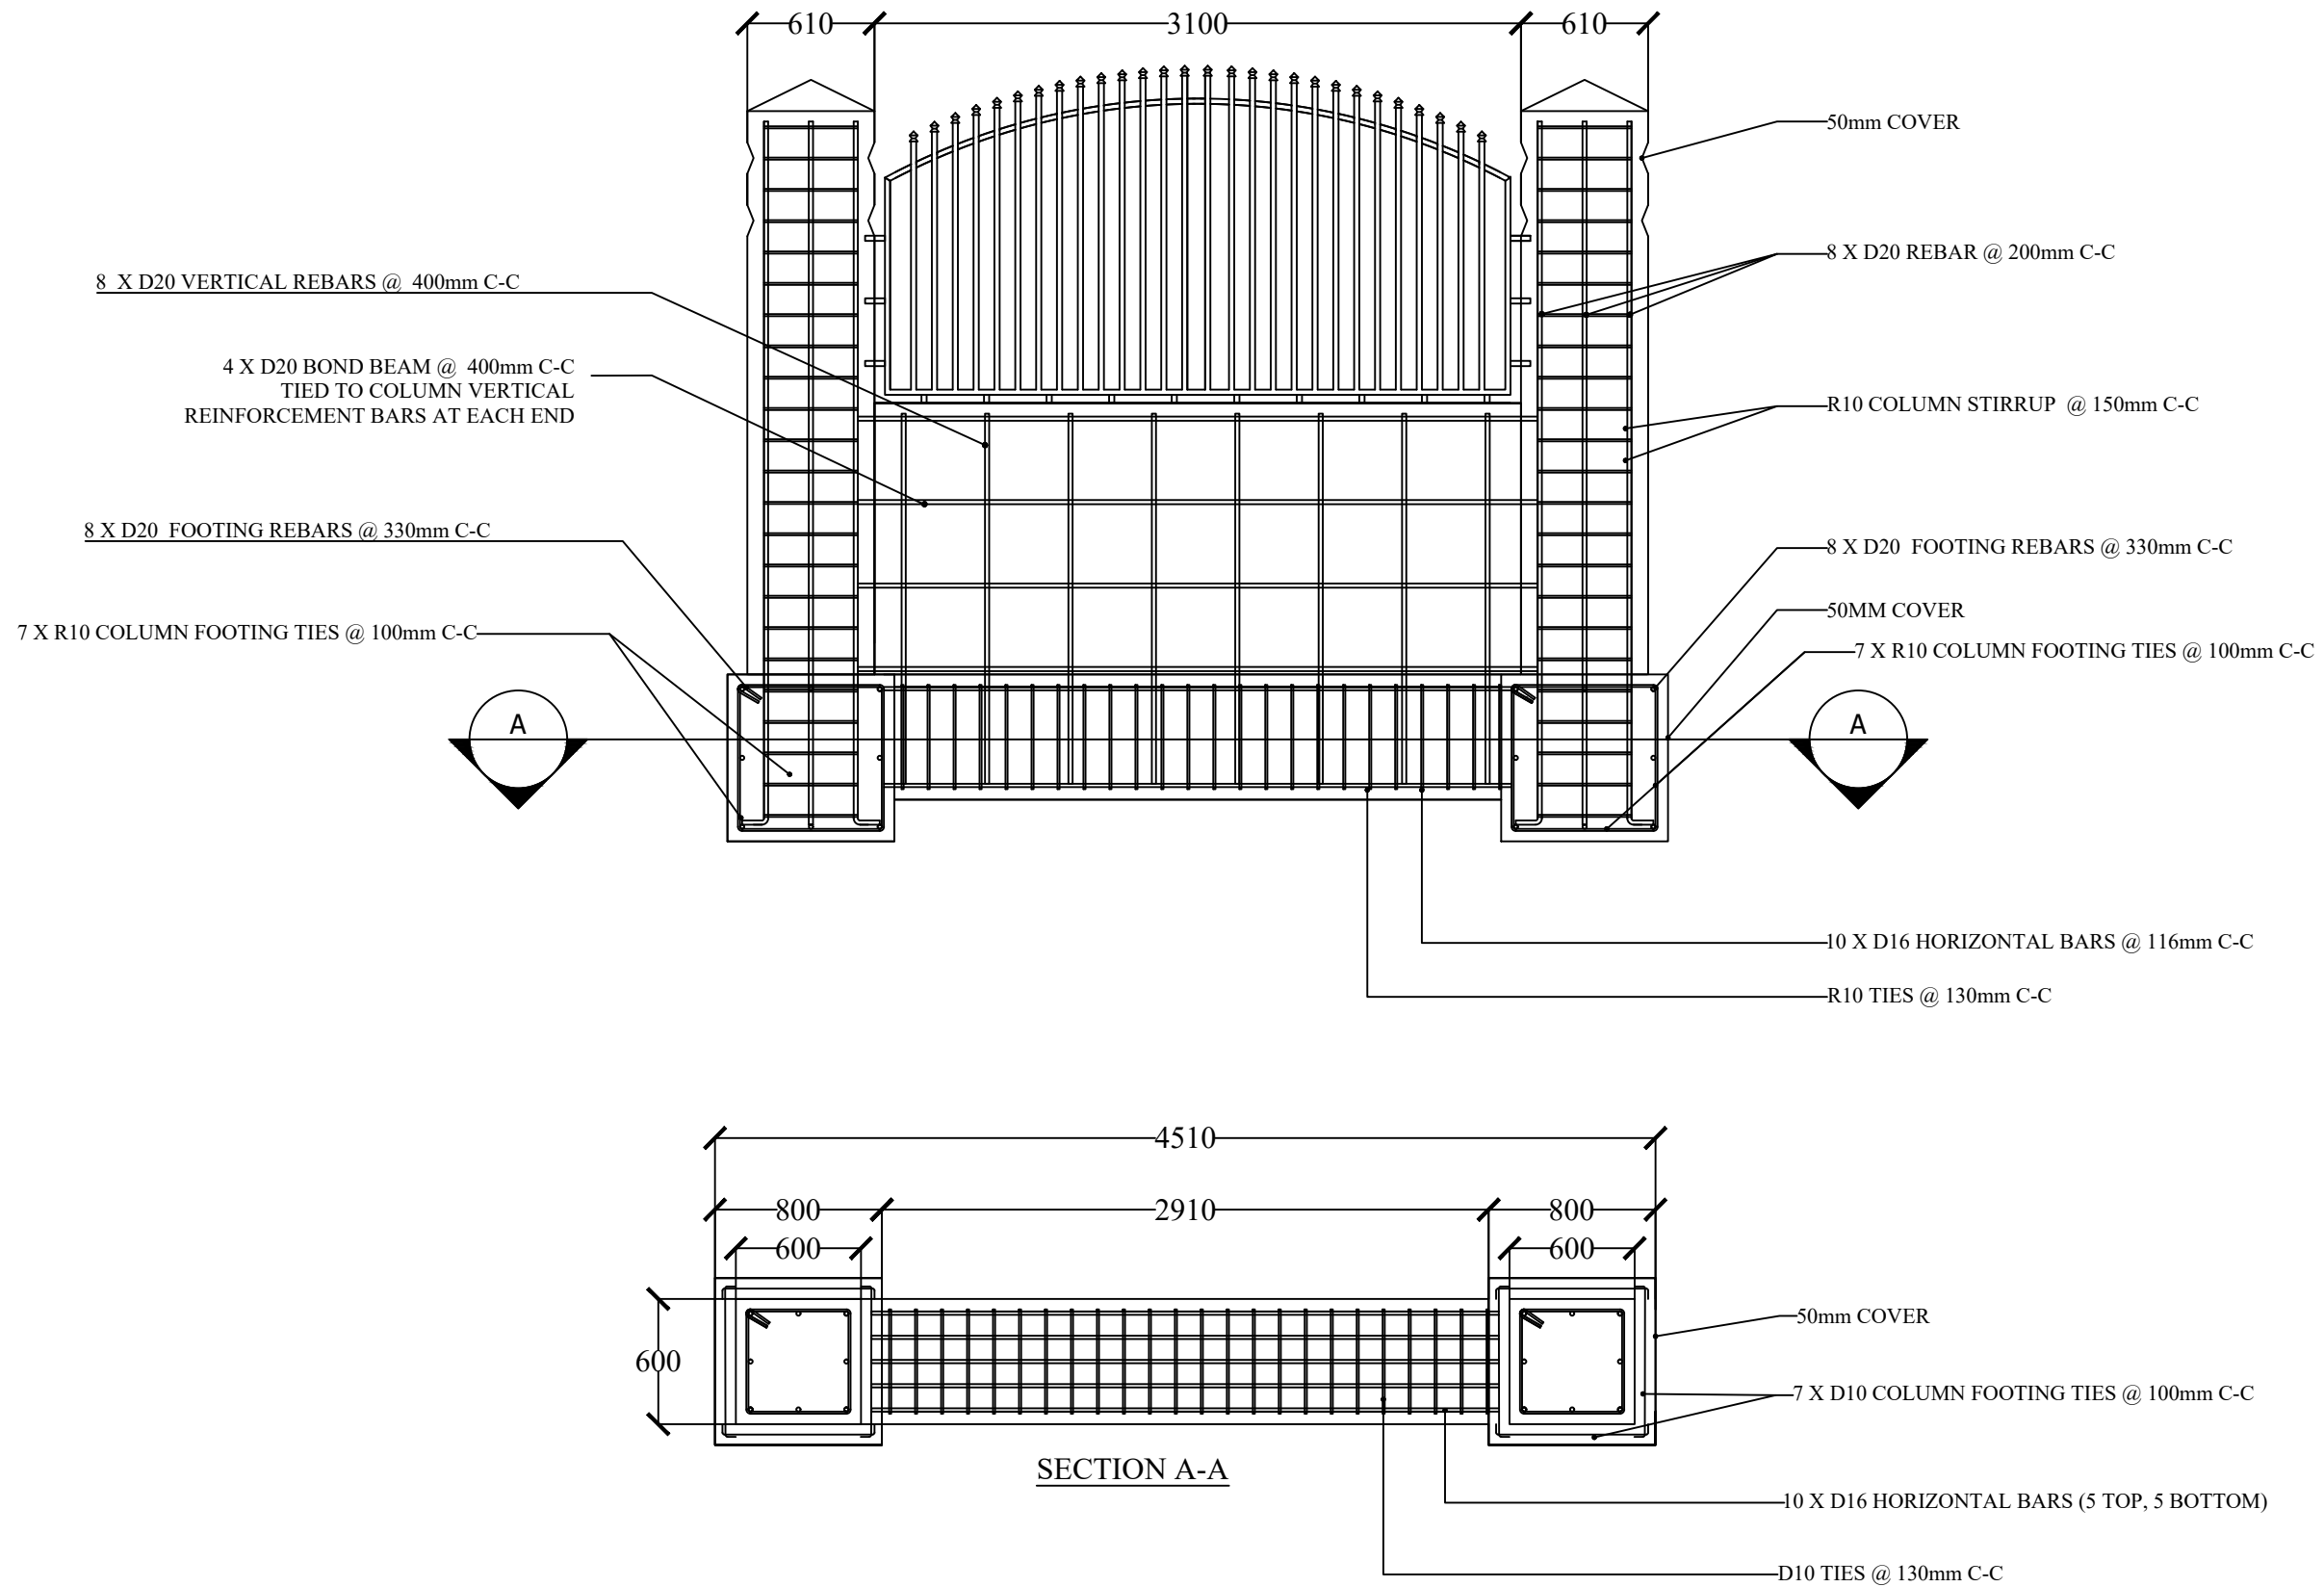

DESIGN BY:	MWTI	DATE: 10/06/2026		<b>GOVERNMENT OF THE INDEPENDENT STATE OF SAMOA</b>	SITE:	TATTE BUILDING	PROJECT TITLE:	CONCRETE FENCE
DRAWN BY:	MWTI	DATE: 10/06/2026			DIMENSIONS:	ALL IN MILLIMETERS UNLESS OTHERWISE SPECIFIED	DRAWING NO:	A107
DESIGN CHECKED:	MWTI	DATE: 10/06/2026						
DRAFTING BY:	MWTI	DATE: 10/06/2026						
ENDORSED BY:	MWTI	DATE: 10/06/2026						
							FOR REVIEW	

# FENCE TYPE B REINFORCEMENT DETAILS (CH 030 TO CH 087.67)


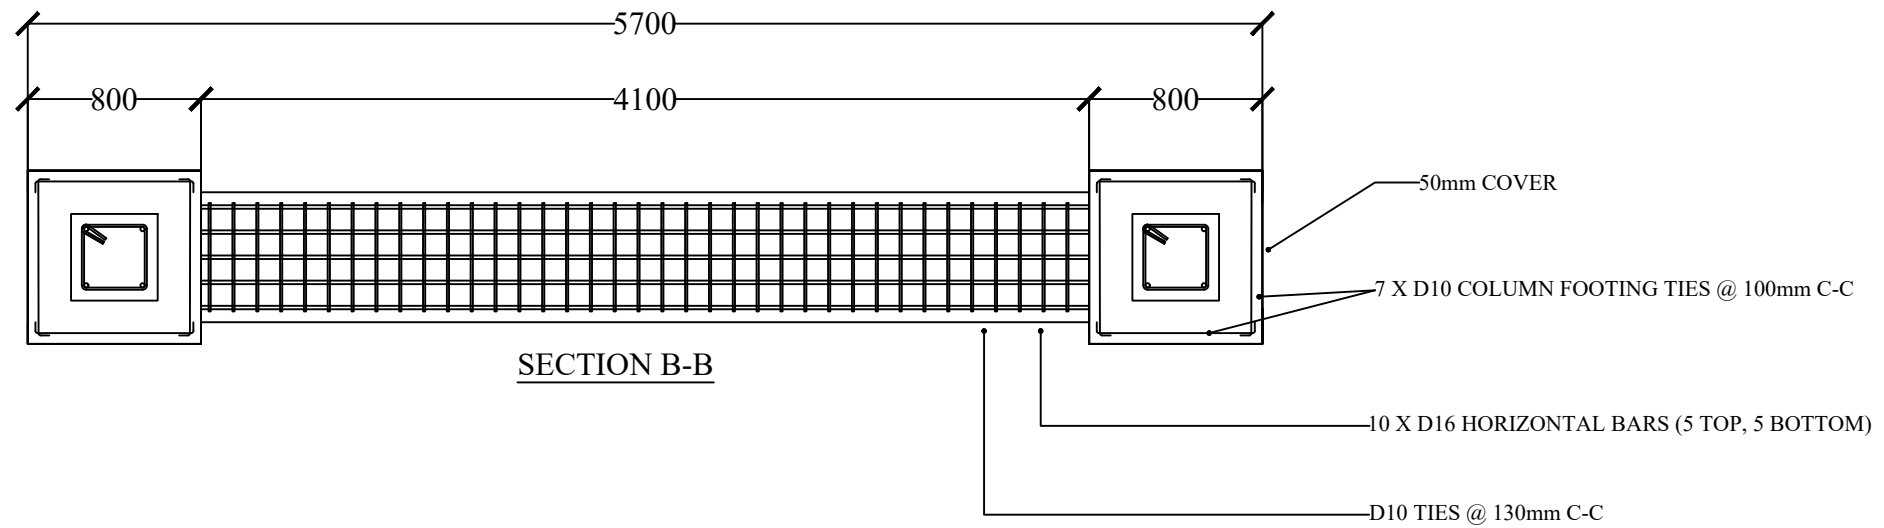
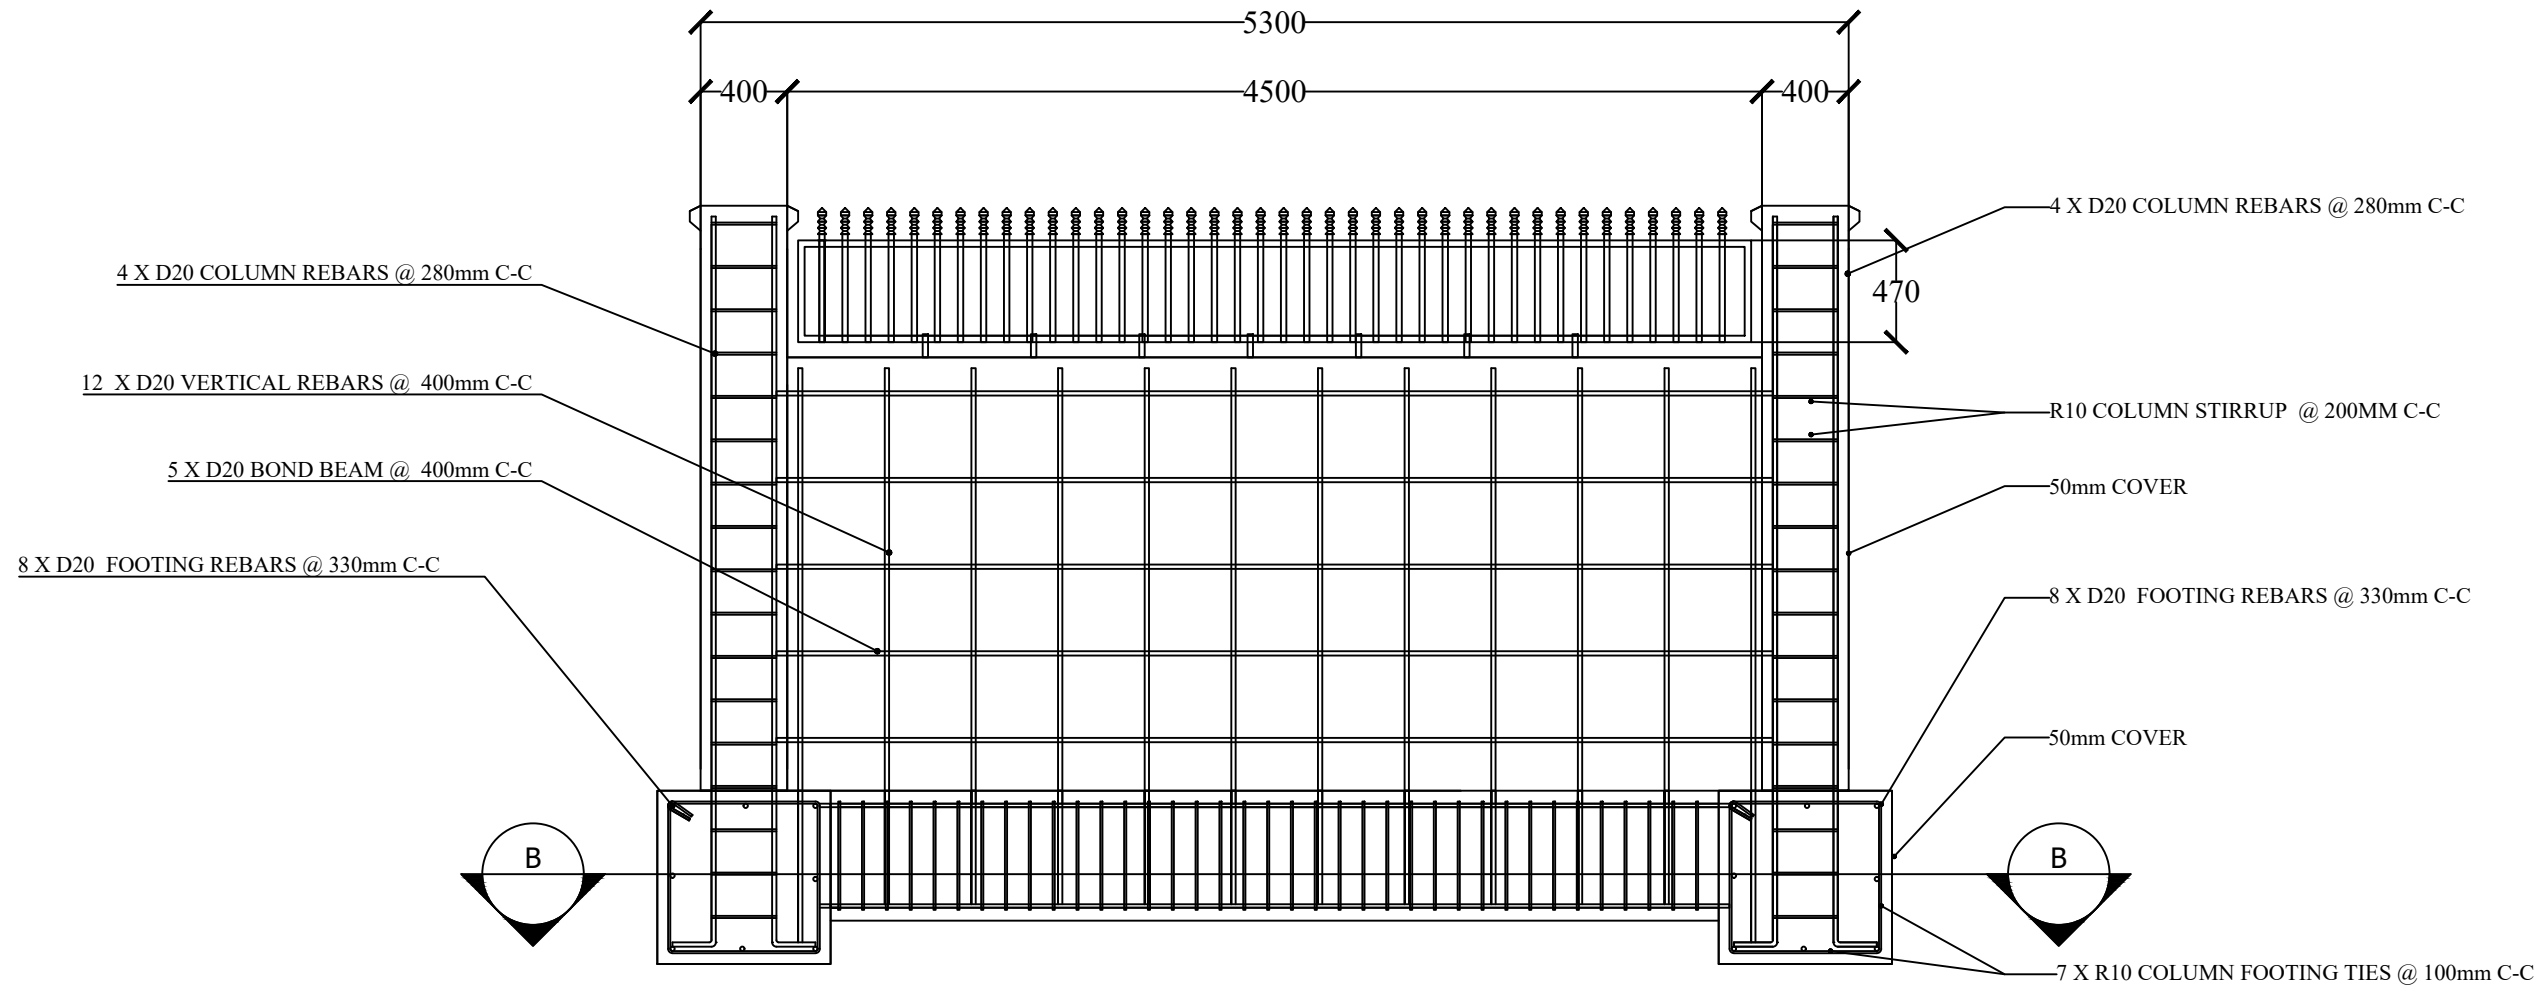


DESIGN BY:	MWTI	DATE: 10/06/2026		<b>GOVERNMENT OF THE INDEPENDENT STATE OF SAMOA</b>	SITE:	TATTE BUILDING	PROJECT TITLE:	CONCRETE FENCE
DRAWN BY:	MWTI	DATE: 10/06/2026			DIMENSIONS:	ALL IN MILLIMETERS UNLESS OTHERWISE SPECIFIED	DRAWING NO:	A108
DESIGN CHECKED:	MWTI	DATE: 10/06/2026						
DRAFTING BY:	MWTI	DATE: 10/06/2026						
ENDORSED BY:	MWTI	DATE: 10/06/2026						
							<b>FOR REVIEW</b>	

# DRAINAGE DETAILS (CH 015 TO CH 087.67)

**NOTE:**

- POUR AND COMPACT A 50mm LAYER OF 20mm AGGREGATE AT THE BOTTOM BEFORE LAYING THE SLOTTED PIPE ONTO IT

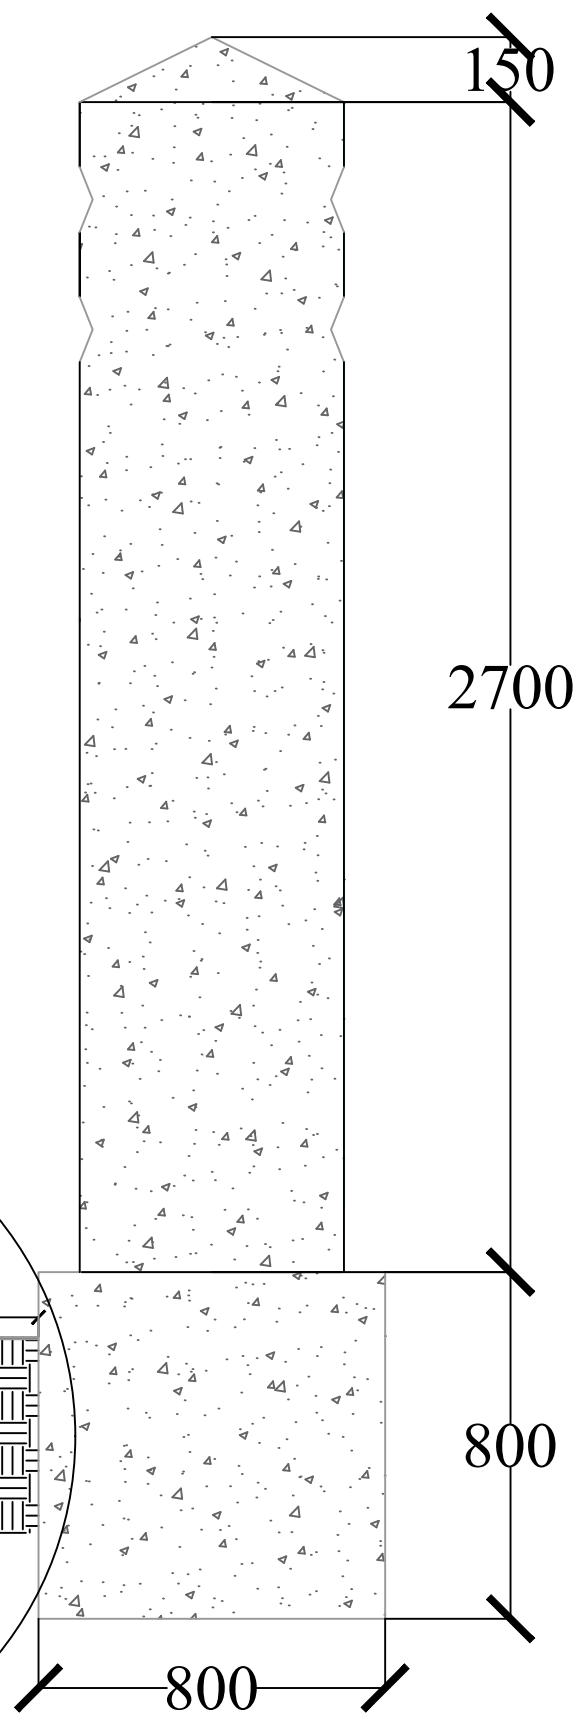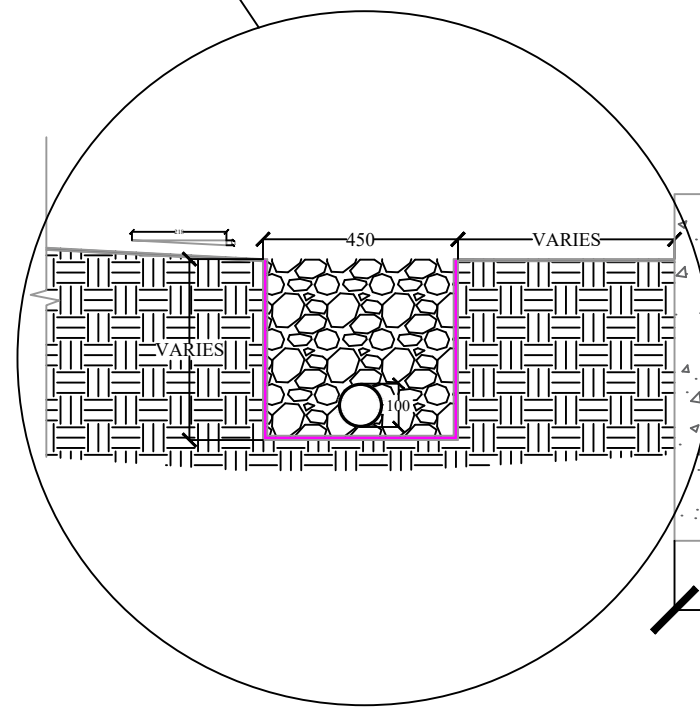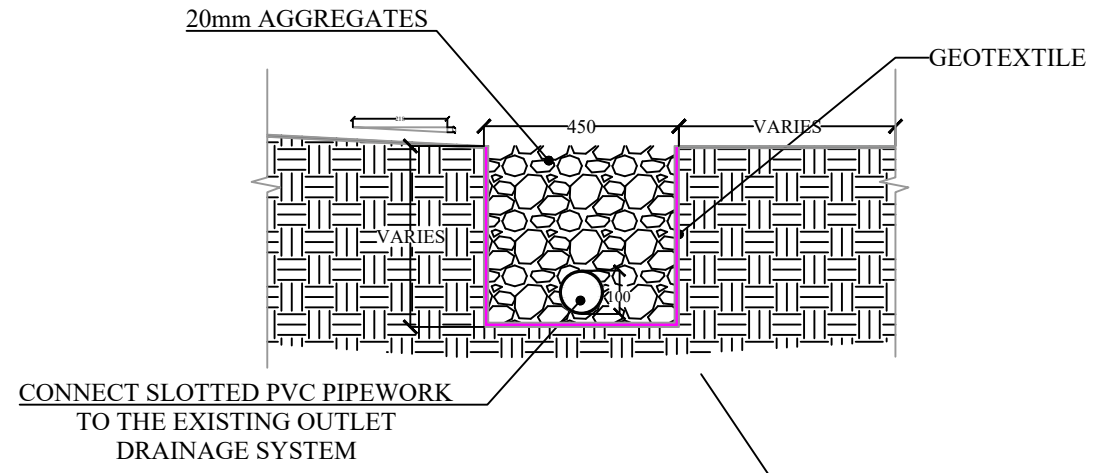

DESIGN BY:	MWTI	DATE: 10/06/2026
DRAWN BY:	MWTI	DATE: 10/06/2026
DESIGN CHECKED:	MWTI	DATE: 10/06/2026
DRAFTING BY:	MWTI	DATE: 10/06/2026
ENDORSED BY:	MWTI	DATE: 10/06/2026




GOVERNMENT OF THE INDEPENDENT STATE OF SAMOA

SITE:	TATTE BUILDING	PROJECT TITLE:	CONCRETE FENCE
DIMENSIONS:	ALL IN MILLIMETERS UNLESS OTHERWISE SPECIFIED	DRAWING NO:	A109
			FOR REVIEW


# GATE DETAILS

NOTE:


1. MATCH THE NEW INSTALLATIONS DETAILS TO THE EXISTING STYLE GATE

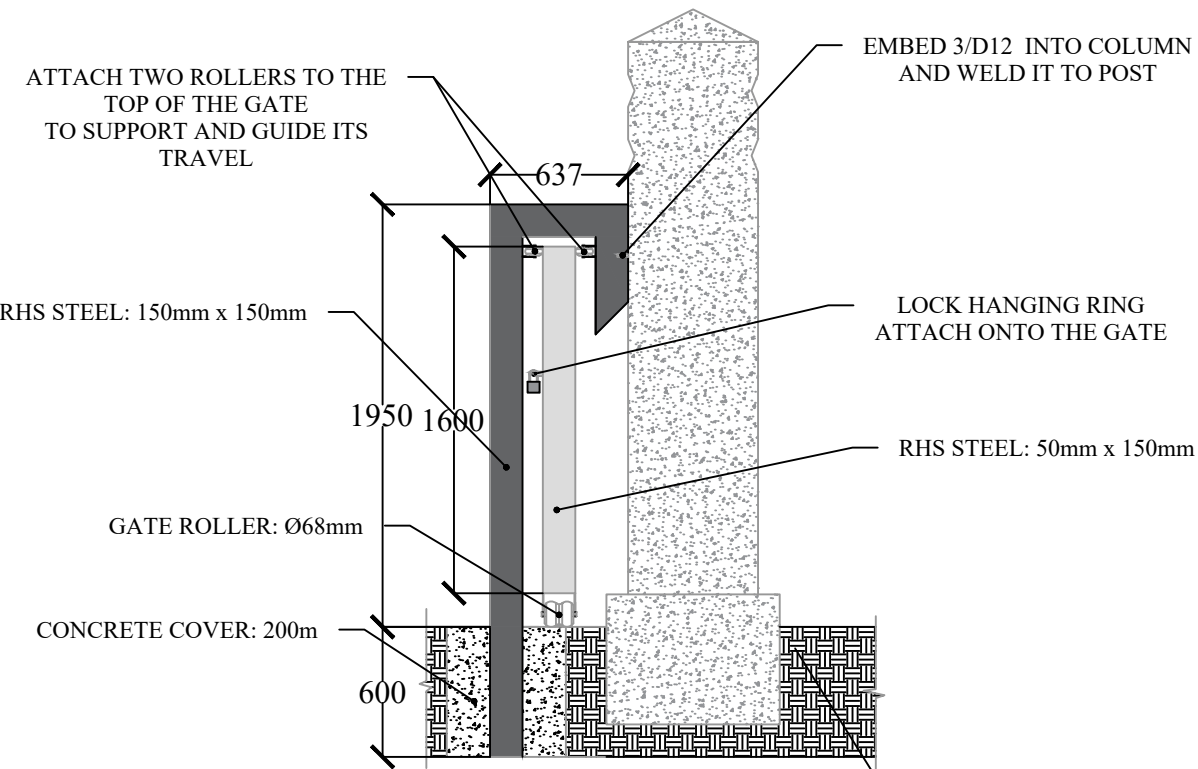


POST FIXING DETAIL (CH 010 TO CH 015)

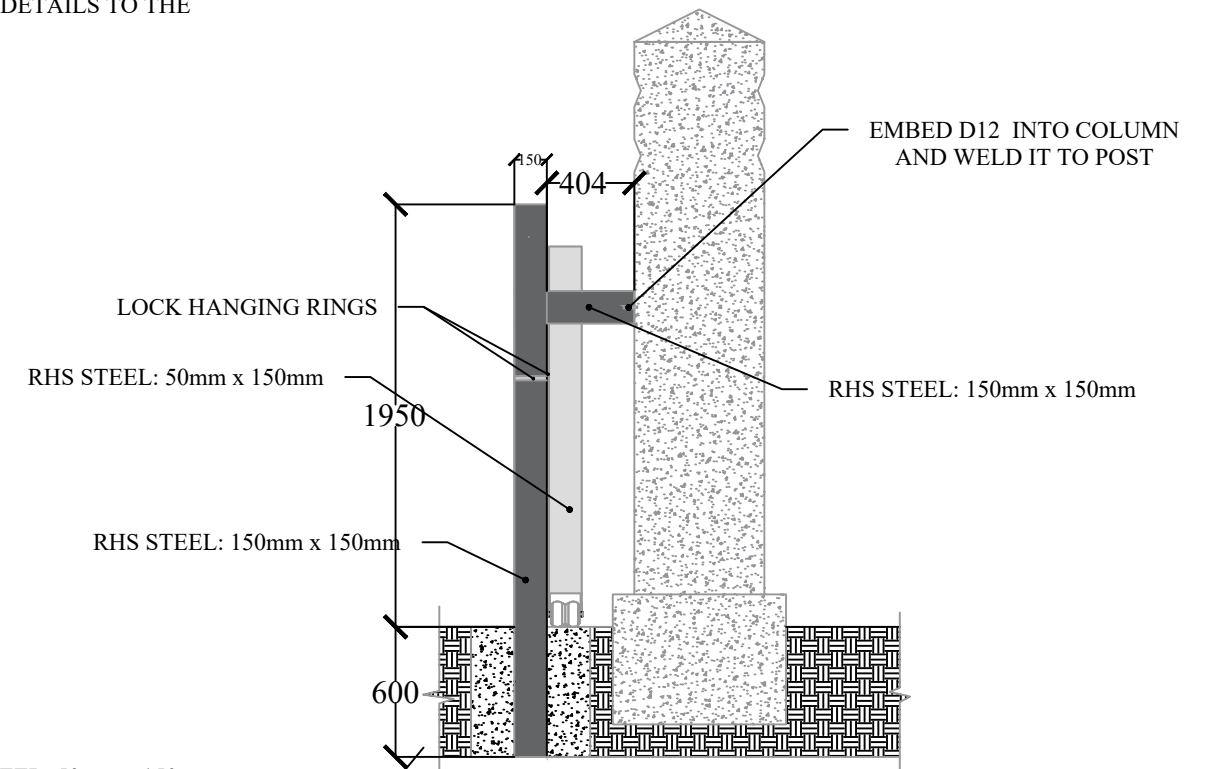

POST FIXING DETAIL (CH 015 - CH 020)

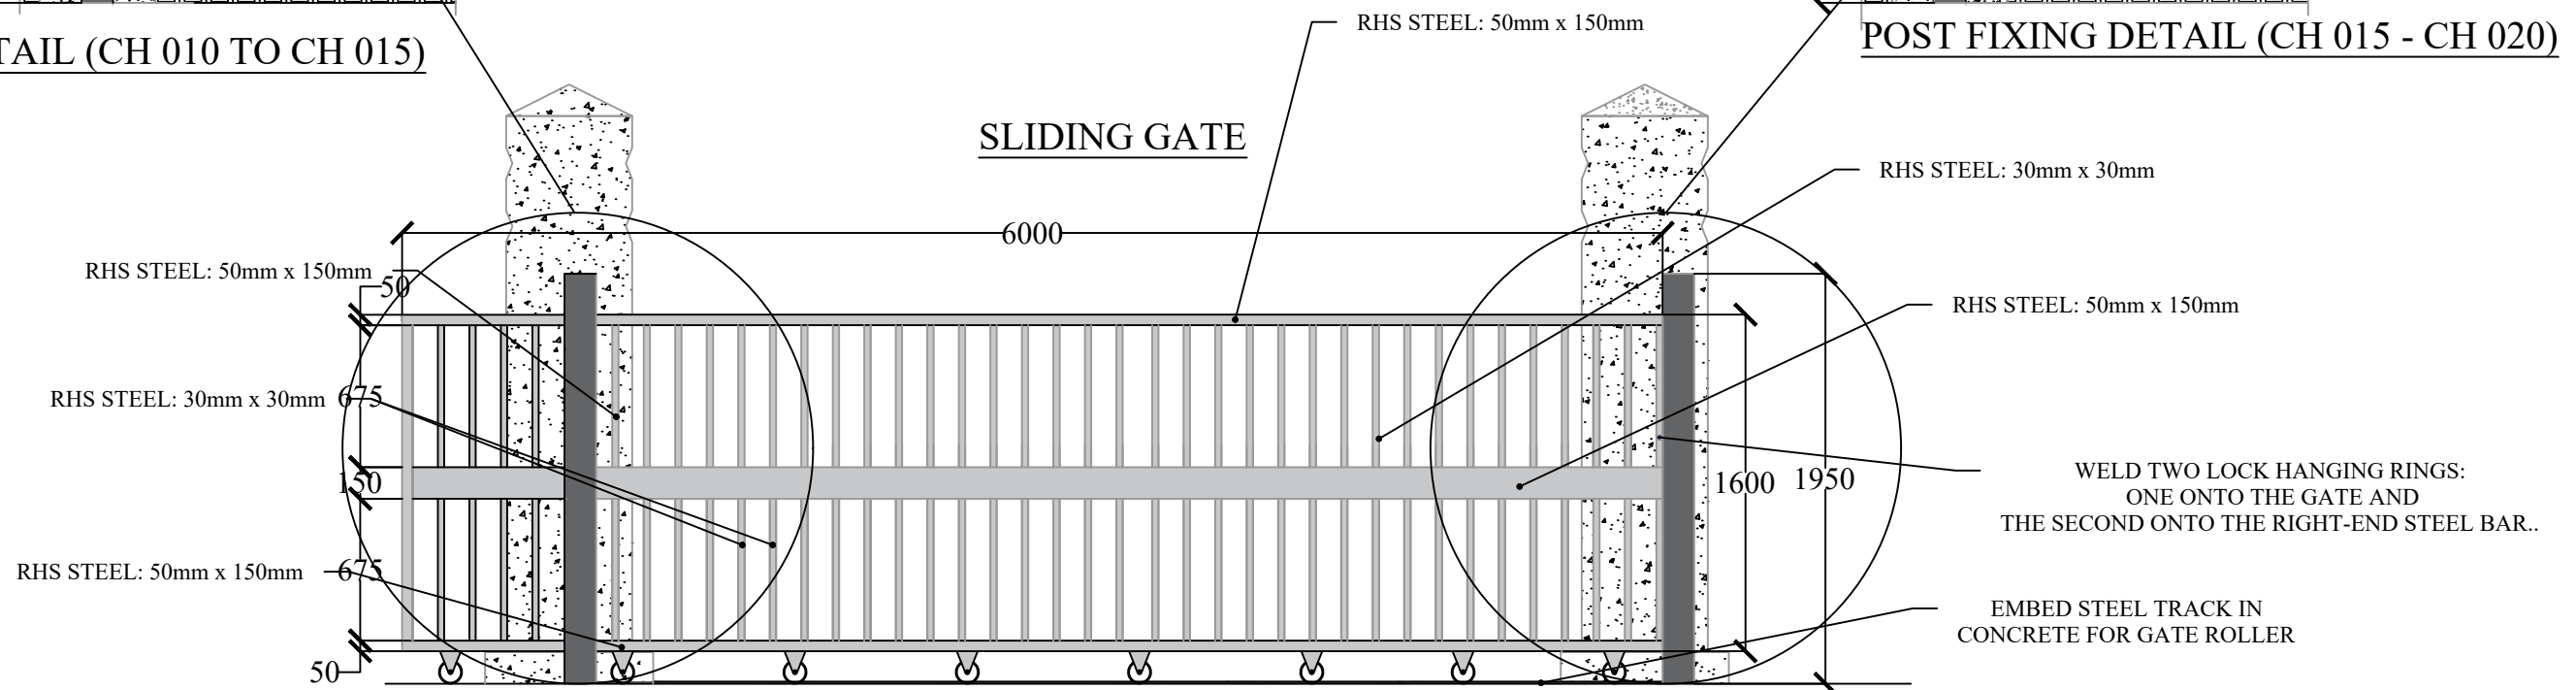

DESIGN BY:	MWTI	DATE: 10/06/2026
DRAWN BY:	MWTI	DATE: 10/06/2026
DESIGN CHECKED:	MWTI	DATE: 10/06/2026
DRAFTING BY:	MWTI	DATE: 10/06/2026
ENDORSED BY:	MWTI	DATE: 10/06/2026

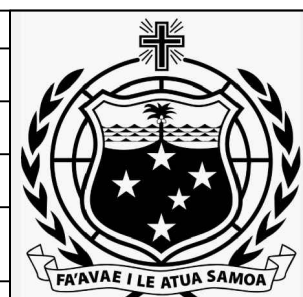


GOVERNMENT  
OF THE  
INDEPENDENT  
STATE OF  
SAMOA


SITE:	TATTE BUILDING	PROJECT TITLE:	CONCRETE FENCE
DIMENSIONS:	ALL IN MILLIMETERS UNLESS OTHERWISE SPECIFIED	DRAWING NO:	A110
			FOR REVIEW

# DRIVEWAY DETAILS (CH 010 TO CH 020)

**TOP VIEW  
DETAILS**

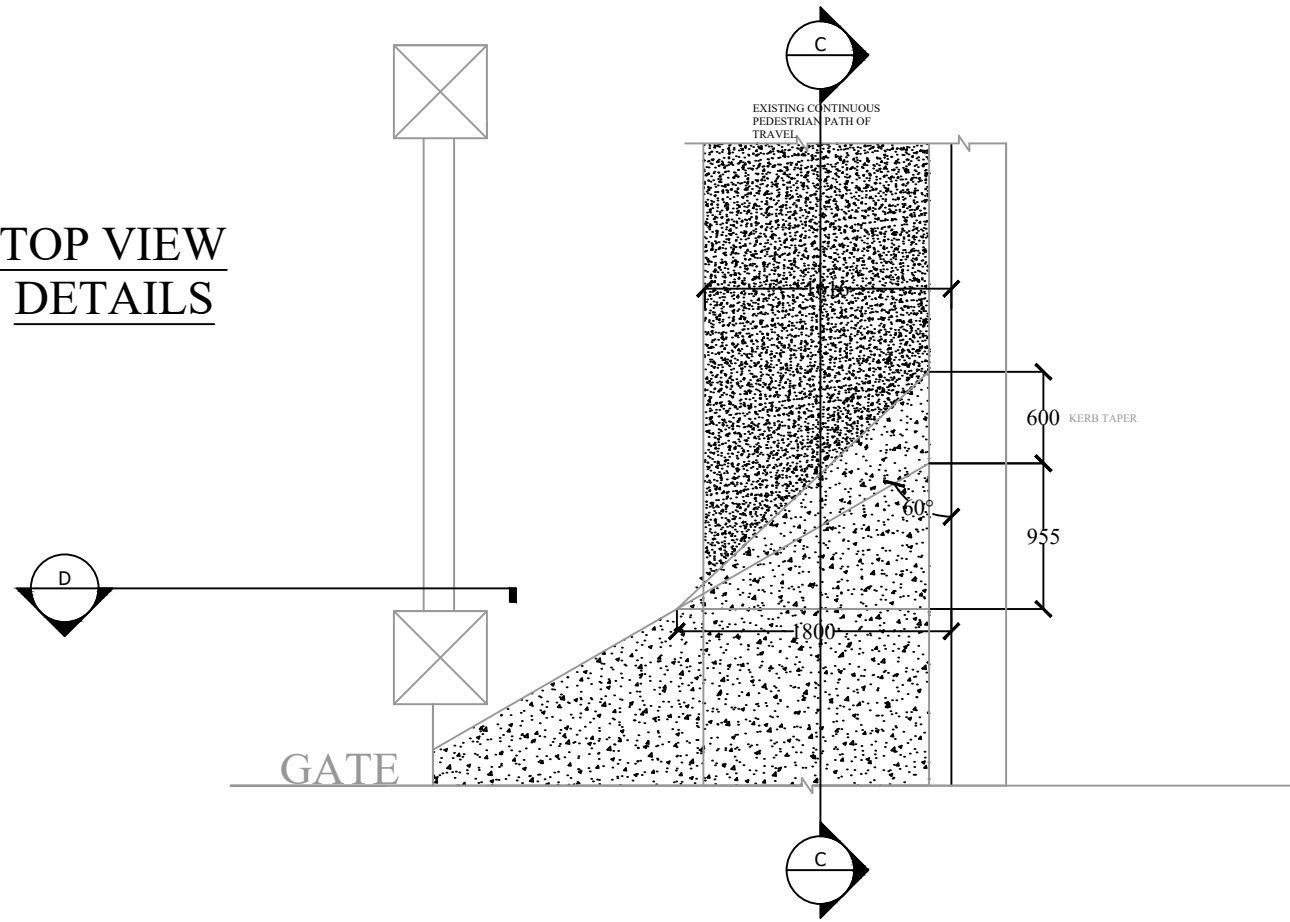



**PREFERRED DRIVEWAY PROFILE**

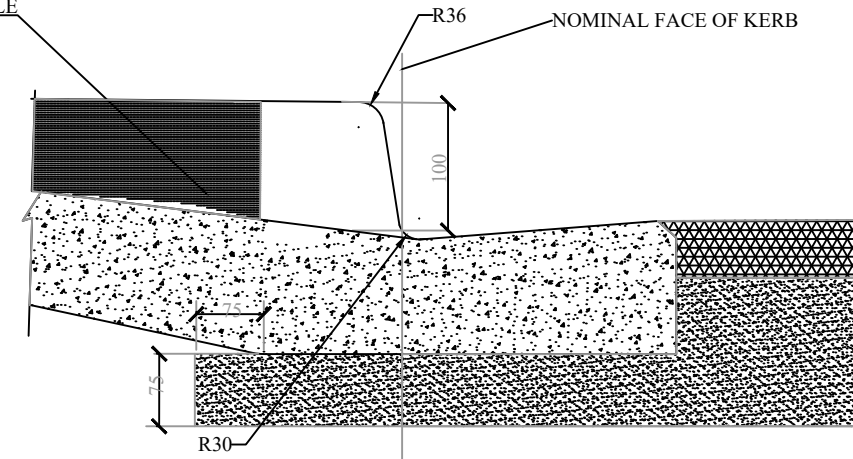

**SECTION C - C**

**SECTION D - D**

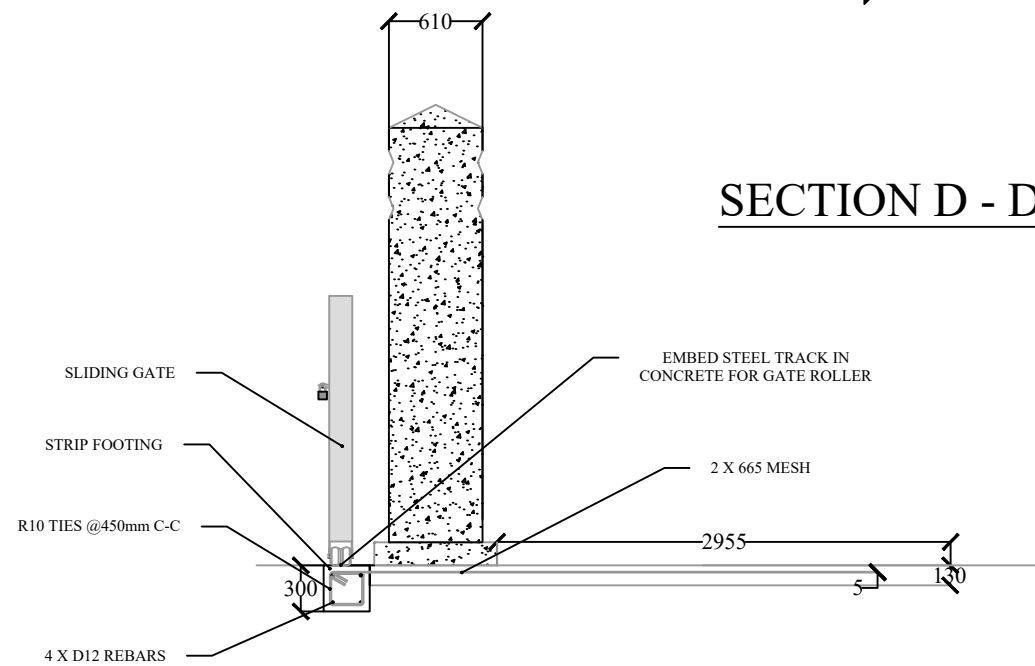


DESIGN BY:	MWTI	DATE: 10/06/2026	 <p>GOVERNMENT OF THE INDEPENDENT STATE OF SAMOA</p>	SITE:	TATTE BUILDING	PROJECT TITLE:	CONCRETE FENCE	
DRAWN BY:	MWTI	DATE: 10/06/2026		DIMENSIONS:	ALL IN MILLIMETERS UNLESS OTHERWISE SPECIFIED	DRAWING NO:	A111	
DESIGN CHECKED:	MWTI	DATE: 10/06/2026						
DRAFTING BY:	MWTI	DATE: 10/06/2026						
ENDORSED BY:	MWTI	DATE: 10/06/2026						
							<b>FOR REVIEW</b>	

## EXISTING UTILITIES PLAN



**Note:** There are likely to be other utilities too. Contractor to accurately locate all utilities and ensure no damage.

DESIGN BY:	MWTI	DATE: 10/06/2026		GOVERNMENT OF THE INDEPENDENT STATE OF SAMOA	SITE:	TATTE BUILDING	PROJECT TITLE:	CONCRETE FENCE
DRAWN BY:	MWTI	DATE: 10/06/2026			DIMENSIONS:	ALL IN MILLIMETERS UNLESS OTHERWISE SPECIFIED	DRAWING NO:	A112
DESIGN CHECKED:	MWTI	DATE: 10/06/2026						
DRAFTING BY:	MWTI	DATE: 10/06/2026						
ENDORSED BY:	MWTI	DATE: 10/06/2026						FOR REVIEW