


BICYCLE SHELTER




Front Elevation 1:100



Side Elevation 1:100

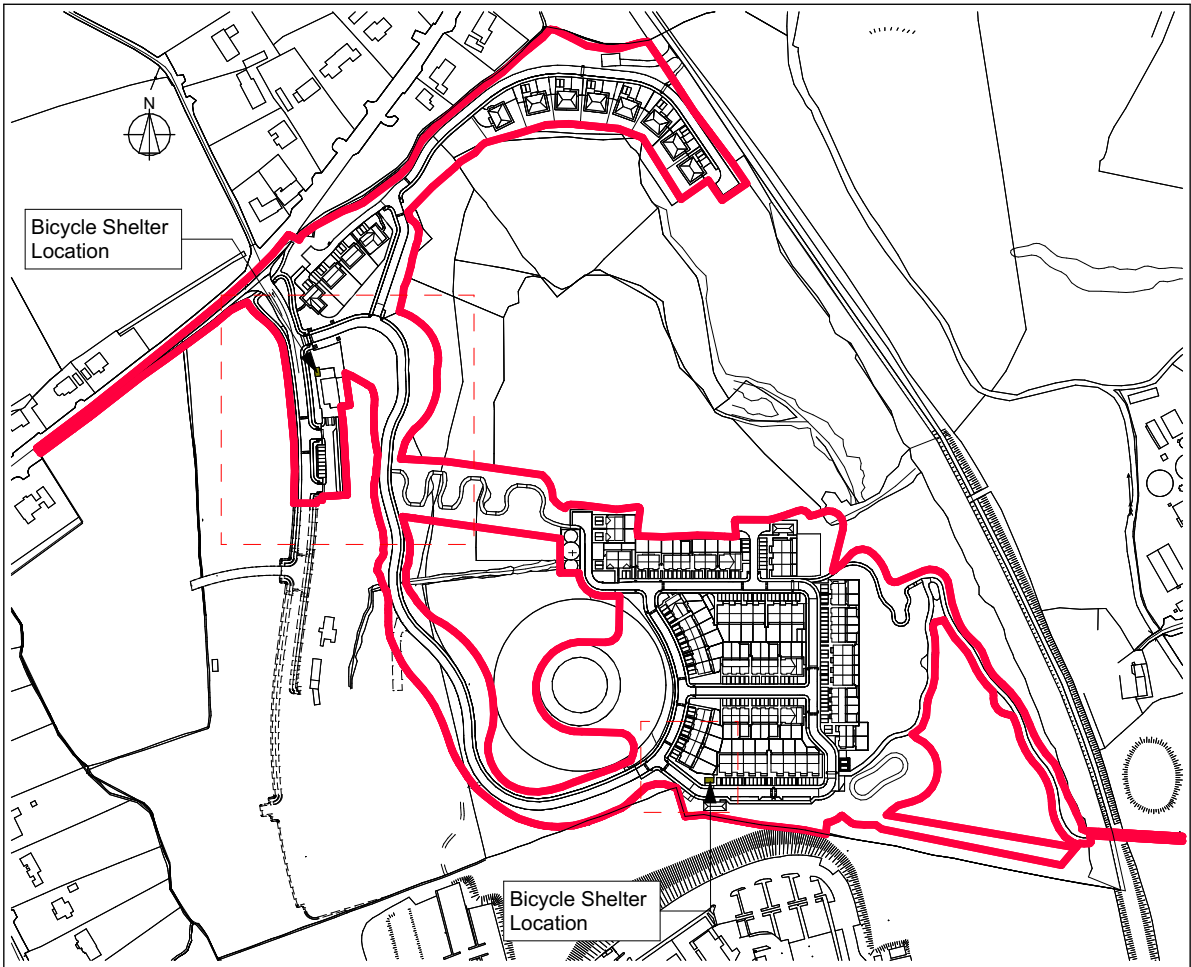

Key Plan N T S Total Number = 2

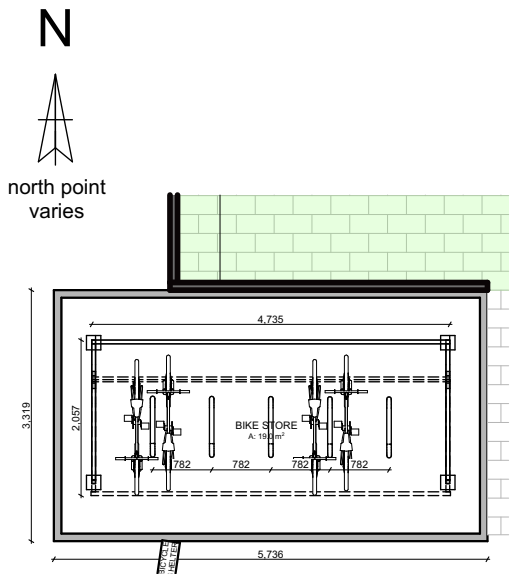

Floor Plan 1:50



Example Image

NOTES:
All Dimensions to be taken on site -
No dimensions to be scaled from this drawing.

This drawing is to be read in conjunction with all other relevant drawings, Specifications ETC.

Any Discrepancys to be reported to the Architect for clarification. This drawing may not be copied or reproduced without written consent.

No works should be carried out without prior consent from the local planning authority.

Please note that this is a planning drawing and is therefore limited in its capacity to convey the total information, details & specifications necessary to complete the works. Any work carried out that is not specified or detailed here will be the responsibility of the persons carrying out them out. If any situation arises which could cause a contravention of the building regulations, then the architect should be consulted, otherwise the architect can not be held responsible.

All work and materials are to be in Accordance with current building regulations whether detailed on this drawing or not

PLANNING ONLY

P-01	17/10/2025	ISSUED FOR STAGE 4 LRD APPLICATION	C.B
ISSUE	DATE	DESCRIPTION	APPD

Michael Fitzpatrick ARCHITECTS

©MICHAEL FITZPATRICK ARCHITECTS LIMITED
COPYRIGHT RESERVED

PROJECT DETAILS

Proposed residential development at
Lisadaran Townland, Loreto Road, Cavan
Town for Lisadaran Developments Ltd

BICYCLE SHELTER

Document Name:
Project No. 24174- RCL- MFA-00- ZZ- DR-A -523
Suitability-Status-Code-Description: S2_Suitable_For_Information
Scale: As indicated R. Conaty @ A3
Drawn by: C. Byrne
Checked by: C. Byrne
Date: 17/10/2025

Main Street
Butlersbridge
Co. Cavan
w - www.mfarchitects.ie
e - info@mfarchitects.ie
t - 049 4365800

REGISTERED PRACTICE
REGISTERED ARCHITECT
PRACTICE ASSOCIATED IN CONSERVATION
G3 RIAI